

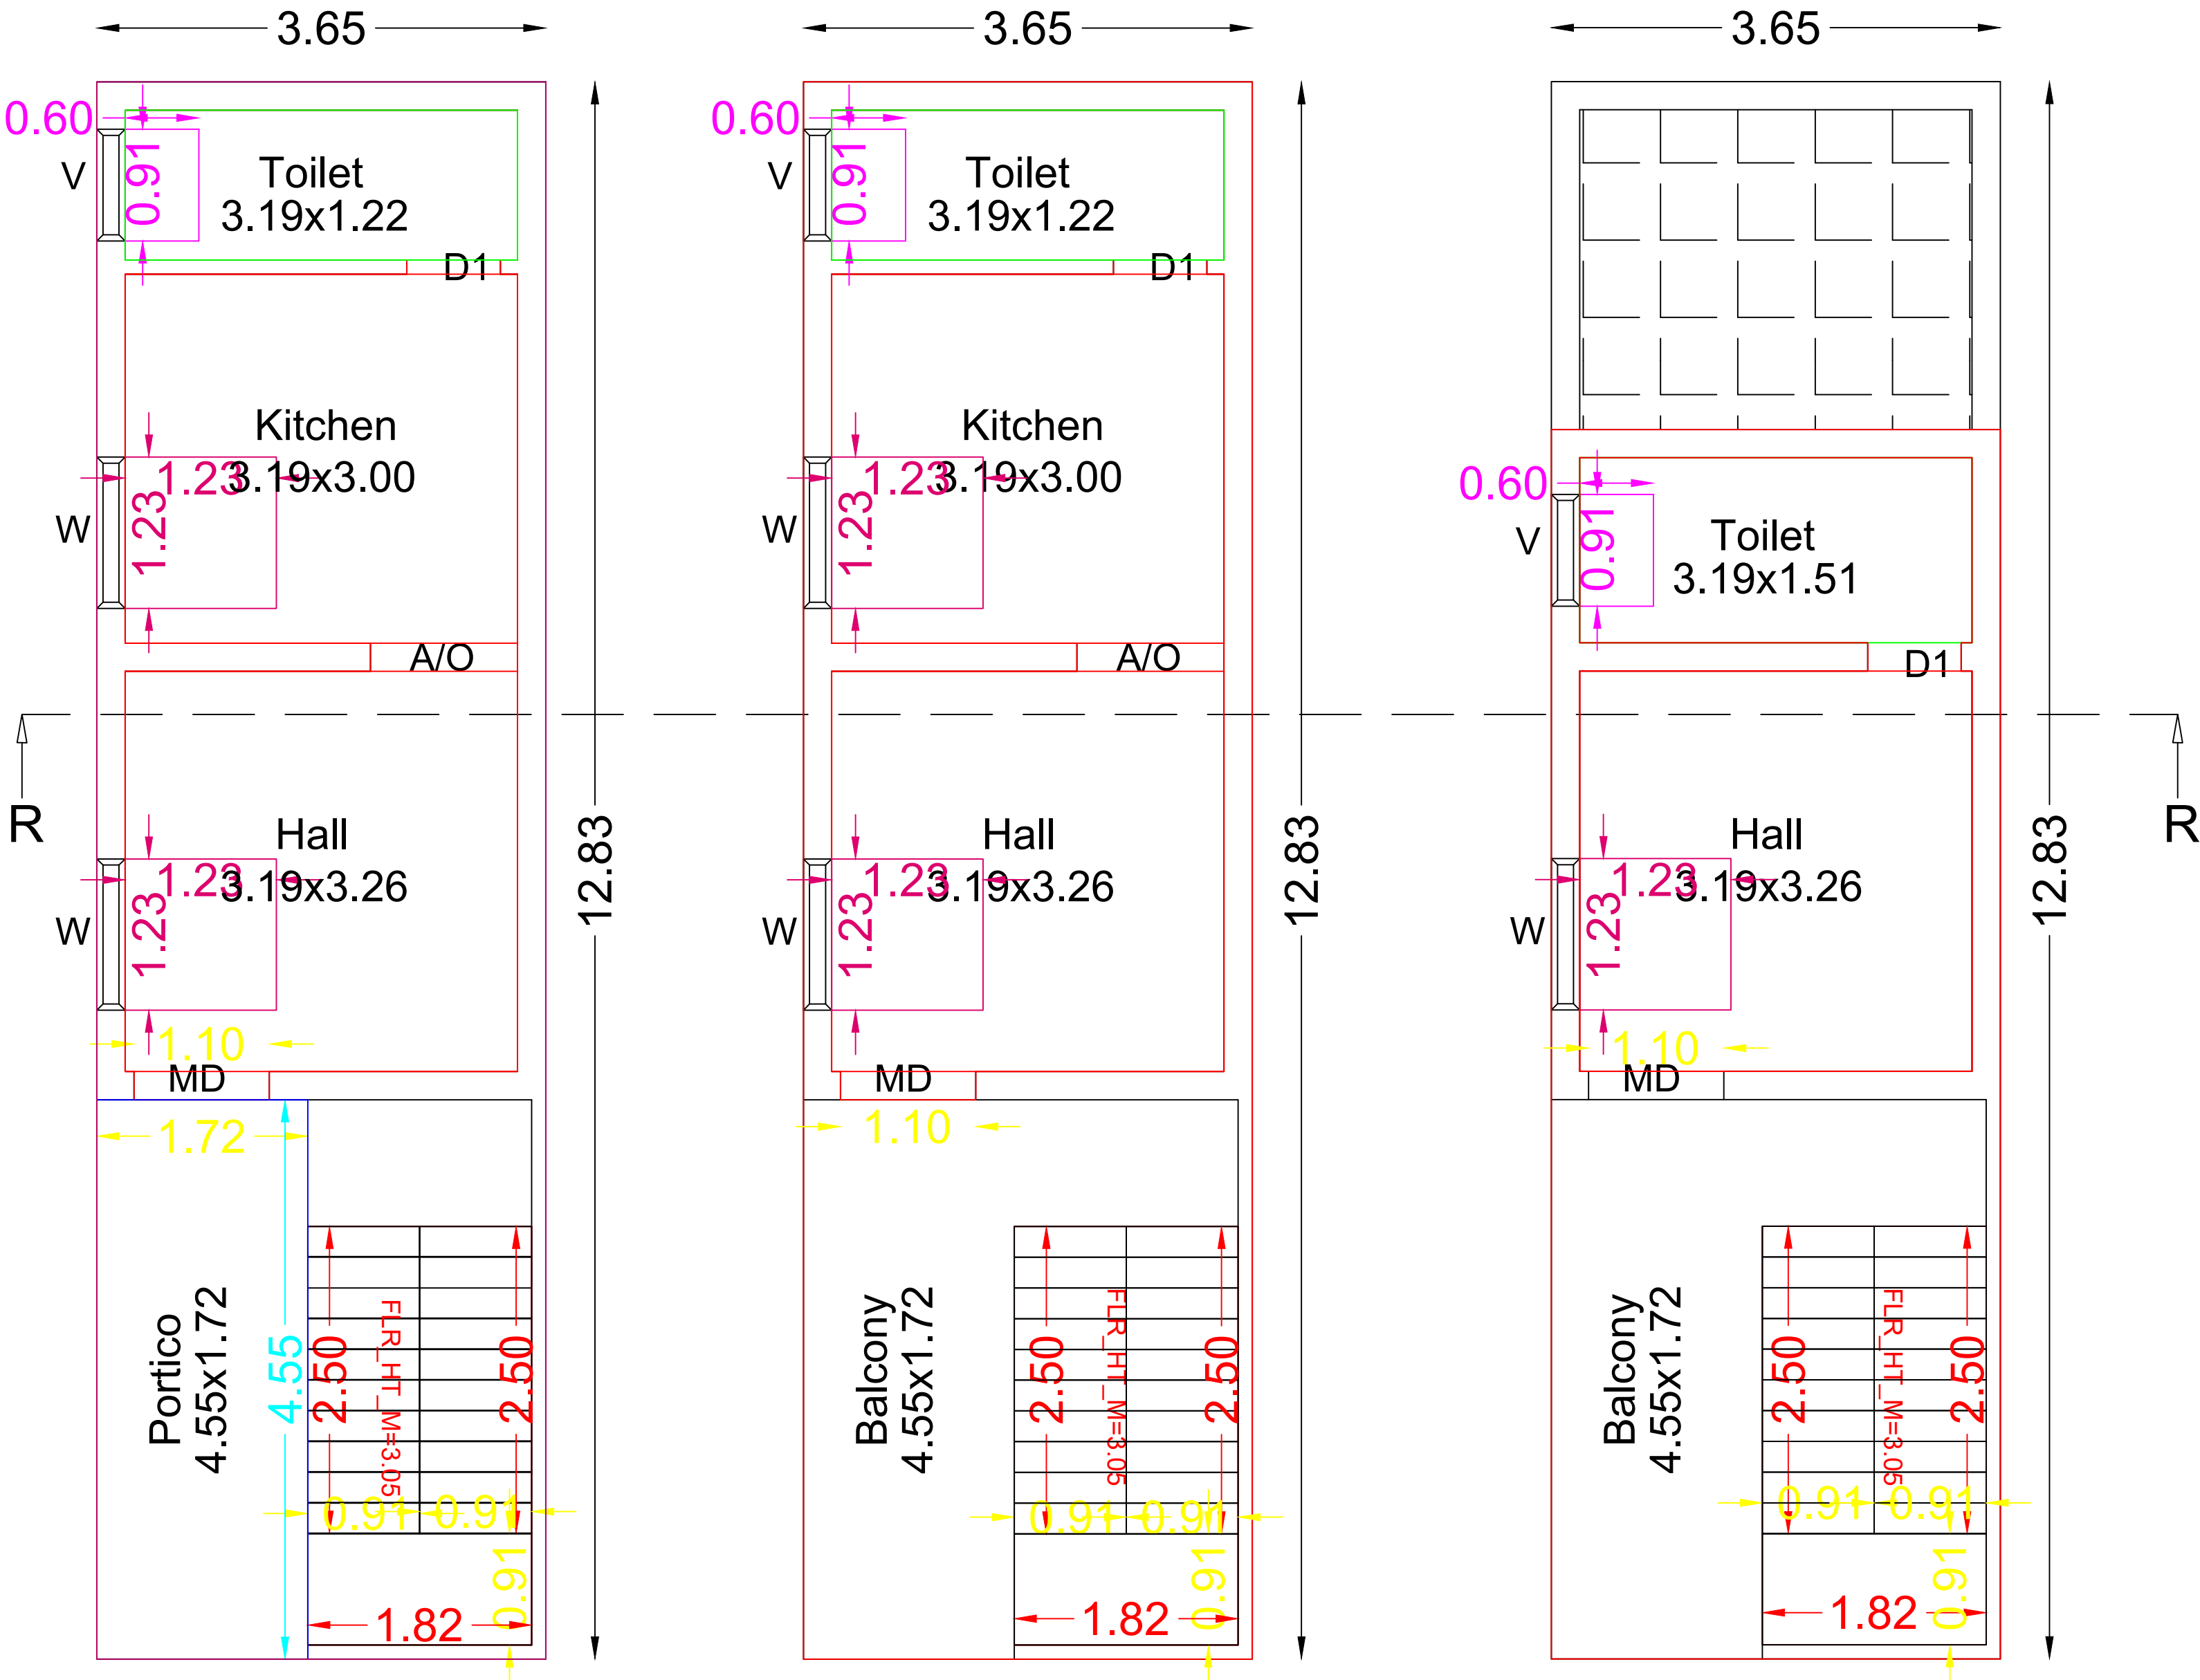
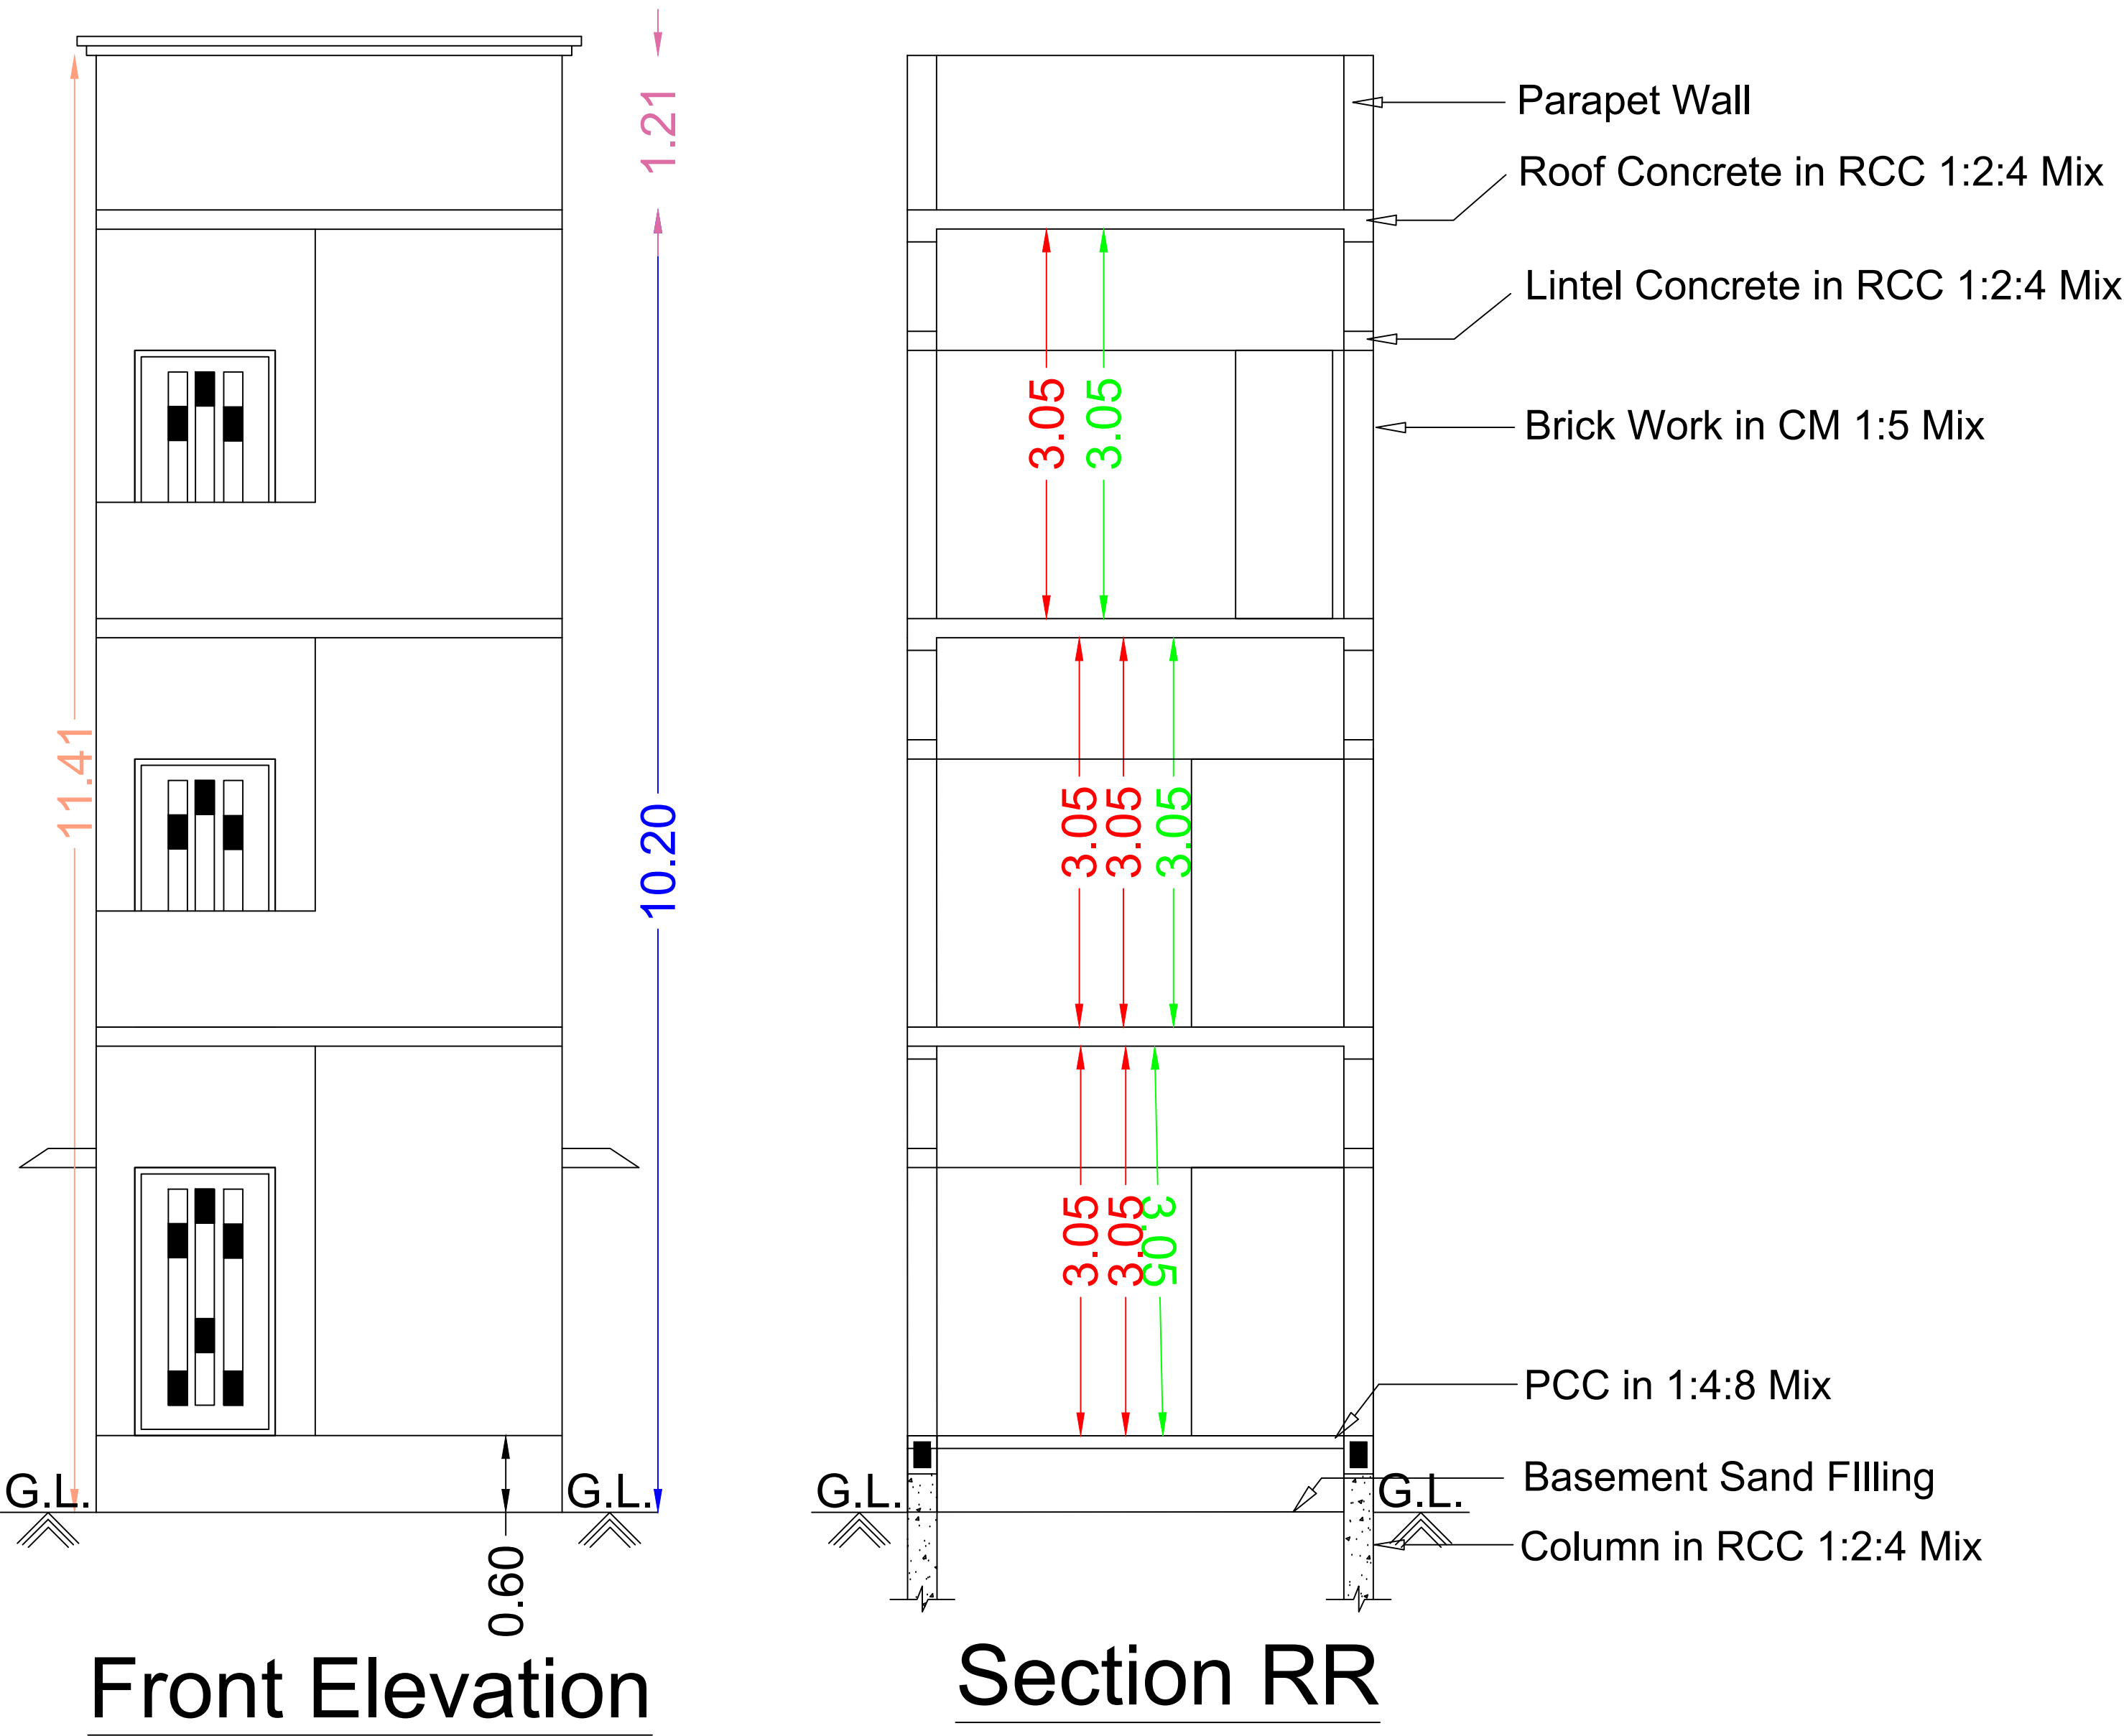
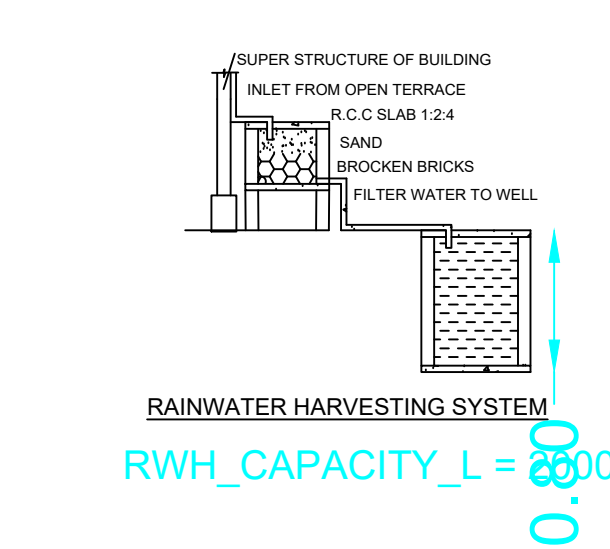



PLAN SHOWING THE PROPOSED GROUND,FIRST & SECOND FLOOR
CONSTRUCTION OF THE R.C.C ROOF RESIDENTIAL BUILDING OF BEARING
IN G.R.S.NO:12/318,MAINAR STREET,ILAIYANGUDI TOWN,
ILAIYANGUDI TALUK & SIVAGANGAI DISTRICT.

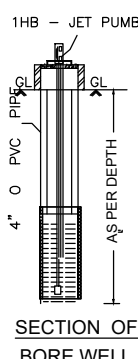


Pro.Ground,First & Second Floor Plan

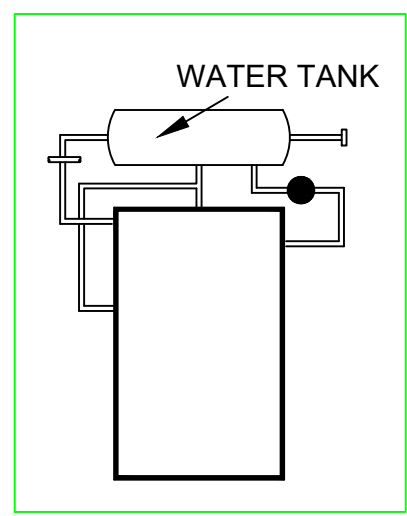


RWH_CAPACITY_L = 25000

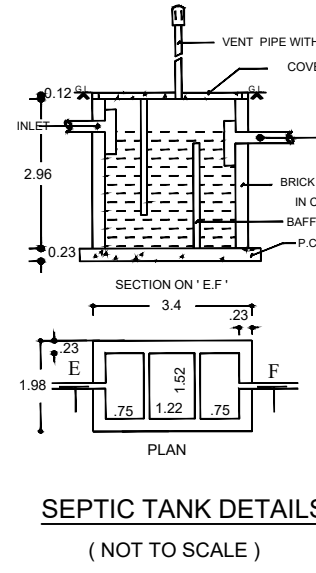


SEPTIC TANK DETAILS
(NOT TO SCALE)

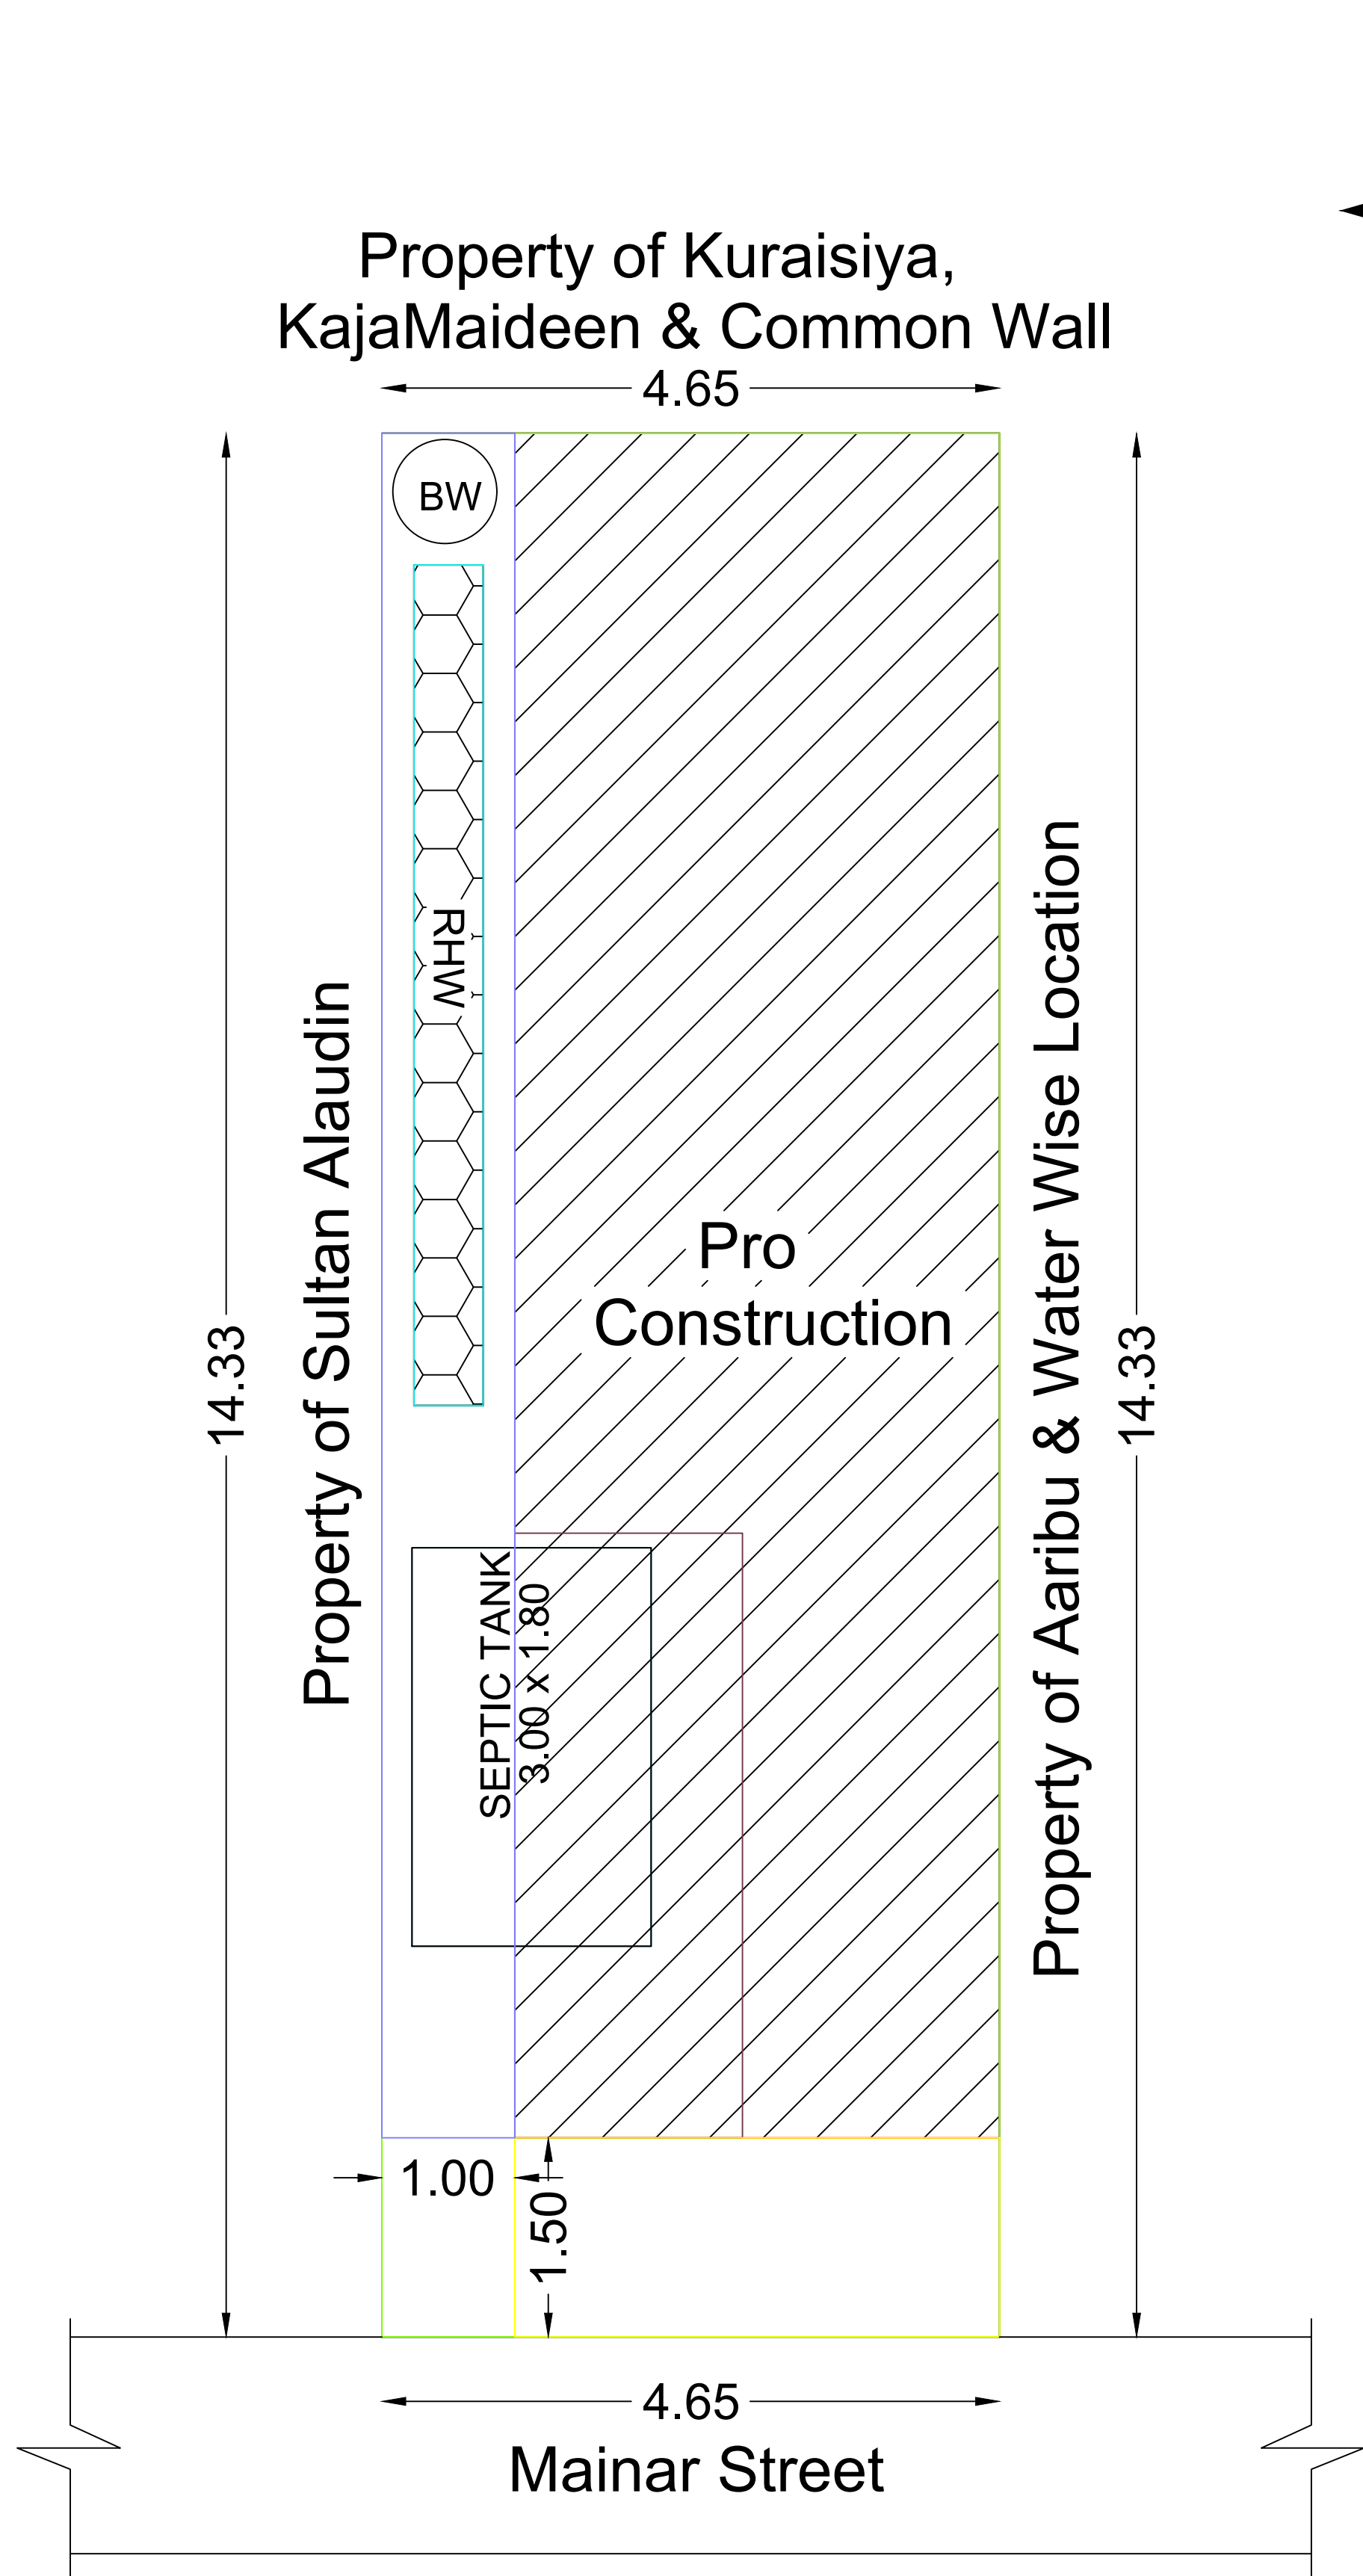


Site Plan

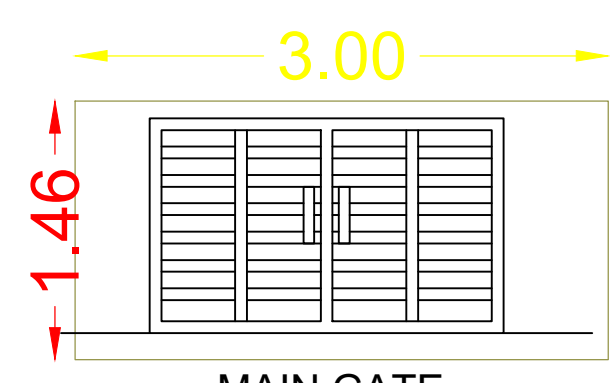


MAIN GATE

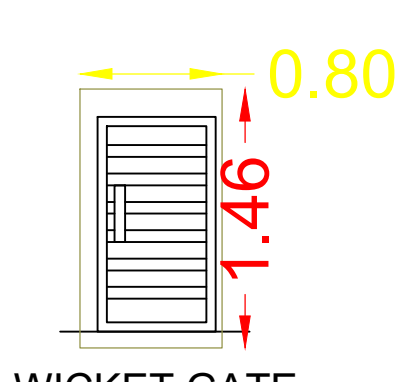



WICKET GATE

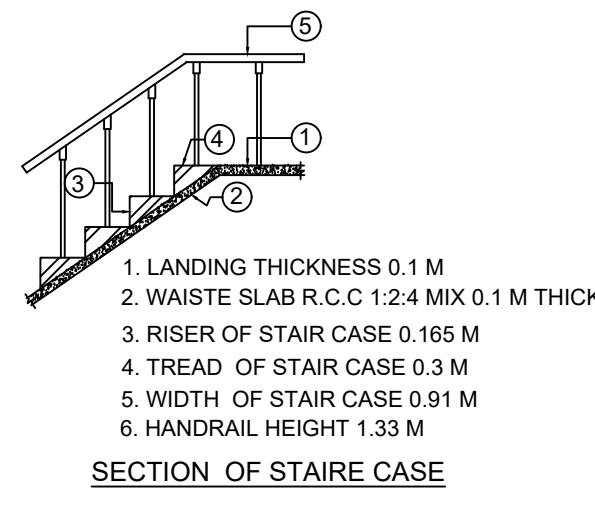

SECTION OF STAIRCASE

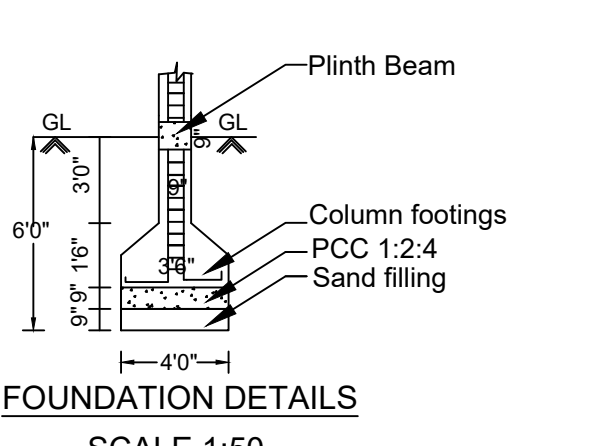

FOUNDATION DETAILS
SCALE 1:50

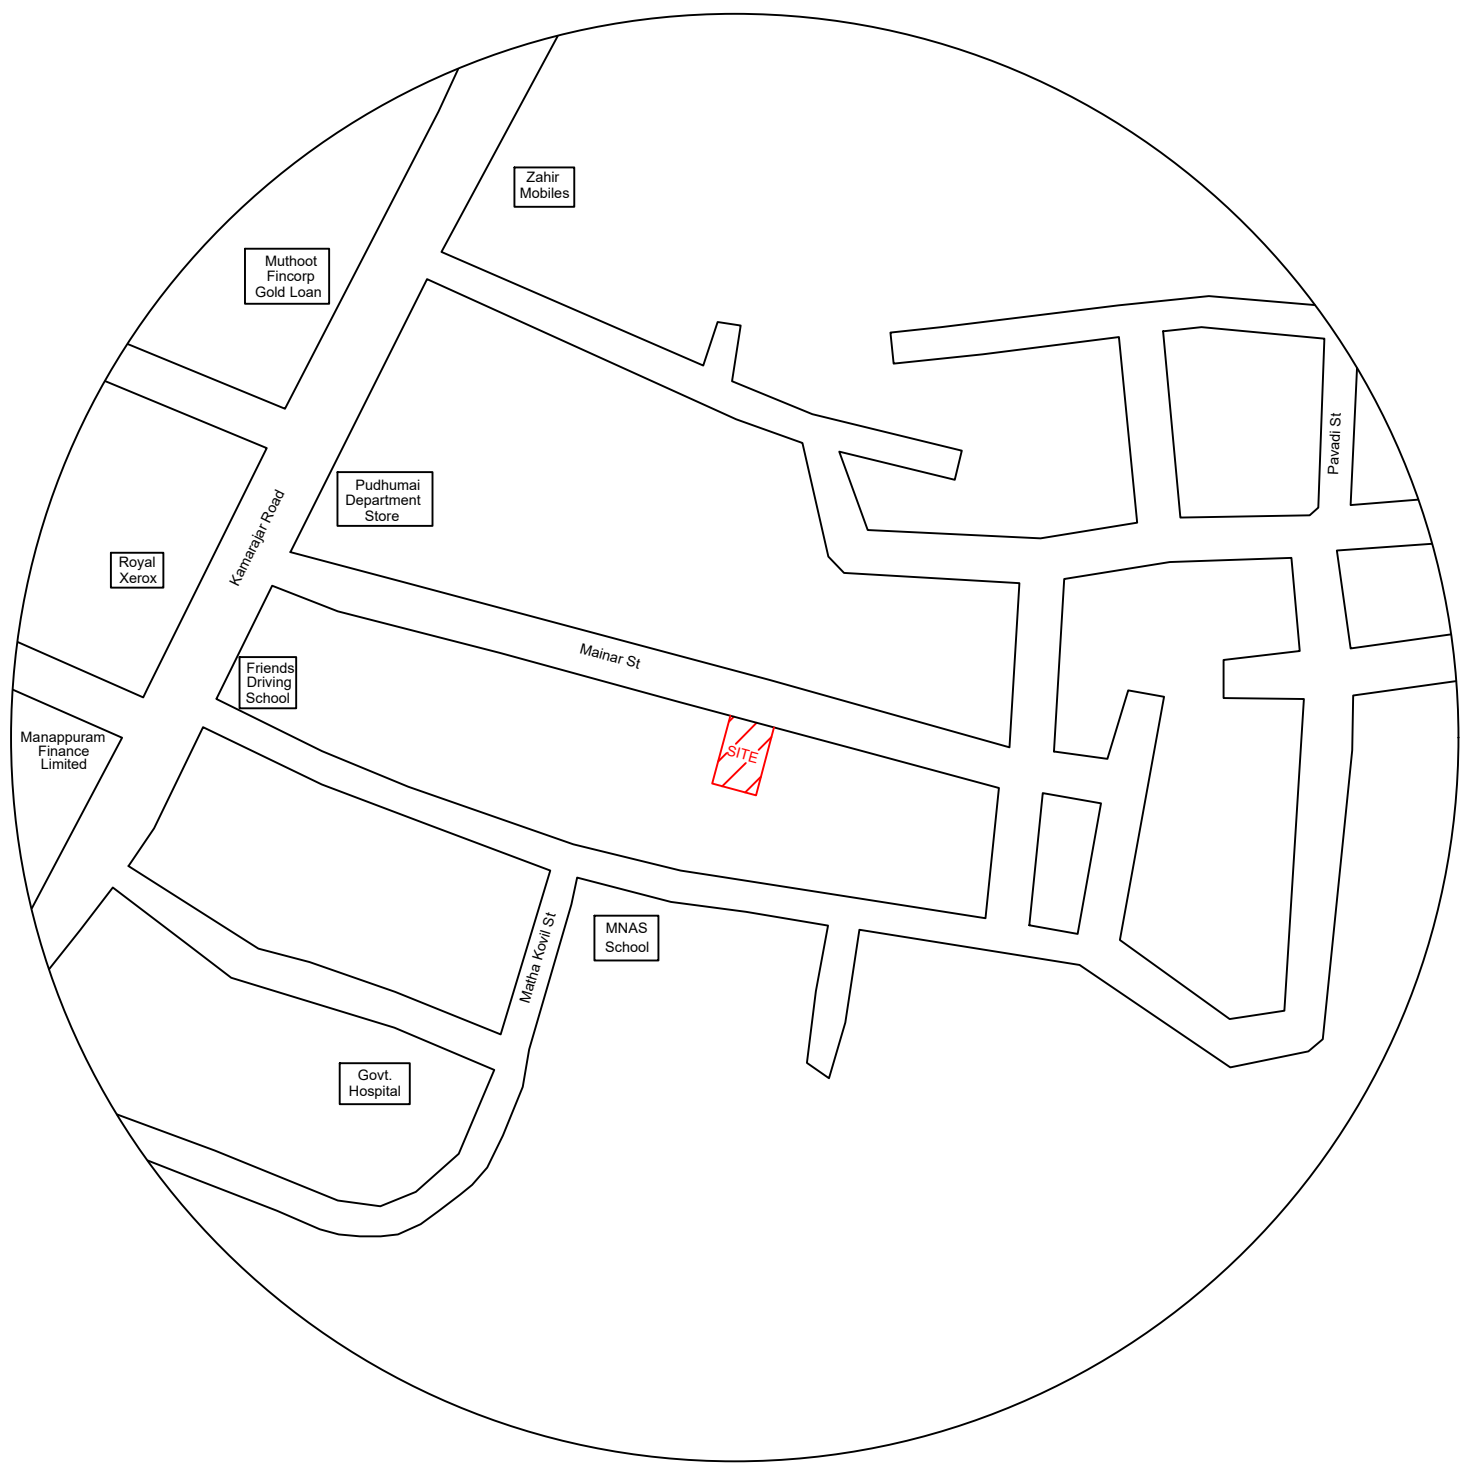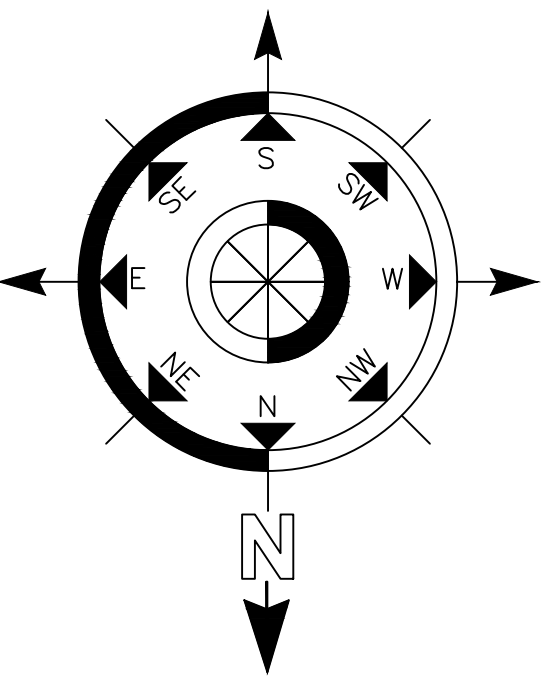

Topo Plan

CASE TYPE	New Proposal
PLOT USE	RESIDENTIAL
PLOT SUB USE	RESIDENTIAL Dwelling Units
AREA OF THE PLOT	716.75 Sq Ft
SCHEME / AREA	SCHEME / AREA
LAYOUT APPROVAL NUMBER	

LEGENT	FEET	METRE
MD/DD DOOR	3'3"X7'0"	1.02X2.13
D DOOR	3'0"X7'0"	0.91X2.13
D1 DOOR	2'6"X7'0"	0.76X2.13
W WINDOW	4'0"X4'6"	1.22X1.37
V VENTILATOR	3'0"X2'6"	0.91X0.76

(Scale 1:100)	AREA DETAILS	
	In Sq.Ft	In Sq.Mt
Total Area (As Per Document)	716.75	66.61
Pro.Ground Floor	503.89	46.83
Pro.First Floor	503.89	46.83
Pro.Second Floor	392.74	36.50
Open Space	212.86	19.78

APPLICANT

S. RAHMATH NISA

Mrs.S.RAHMATH NISA.

REGISTERED ENGINEER

M. MEERA MOHAIDEEN

Er.M.MEERA MOHAIDEEN.B.E.,
(Licensed Engineer / Reg No.1233)
Ilayangudi-630702,Sivagangai Dt
Cont : 9994367921.