
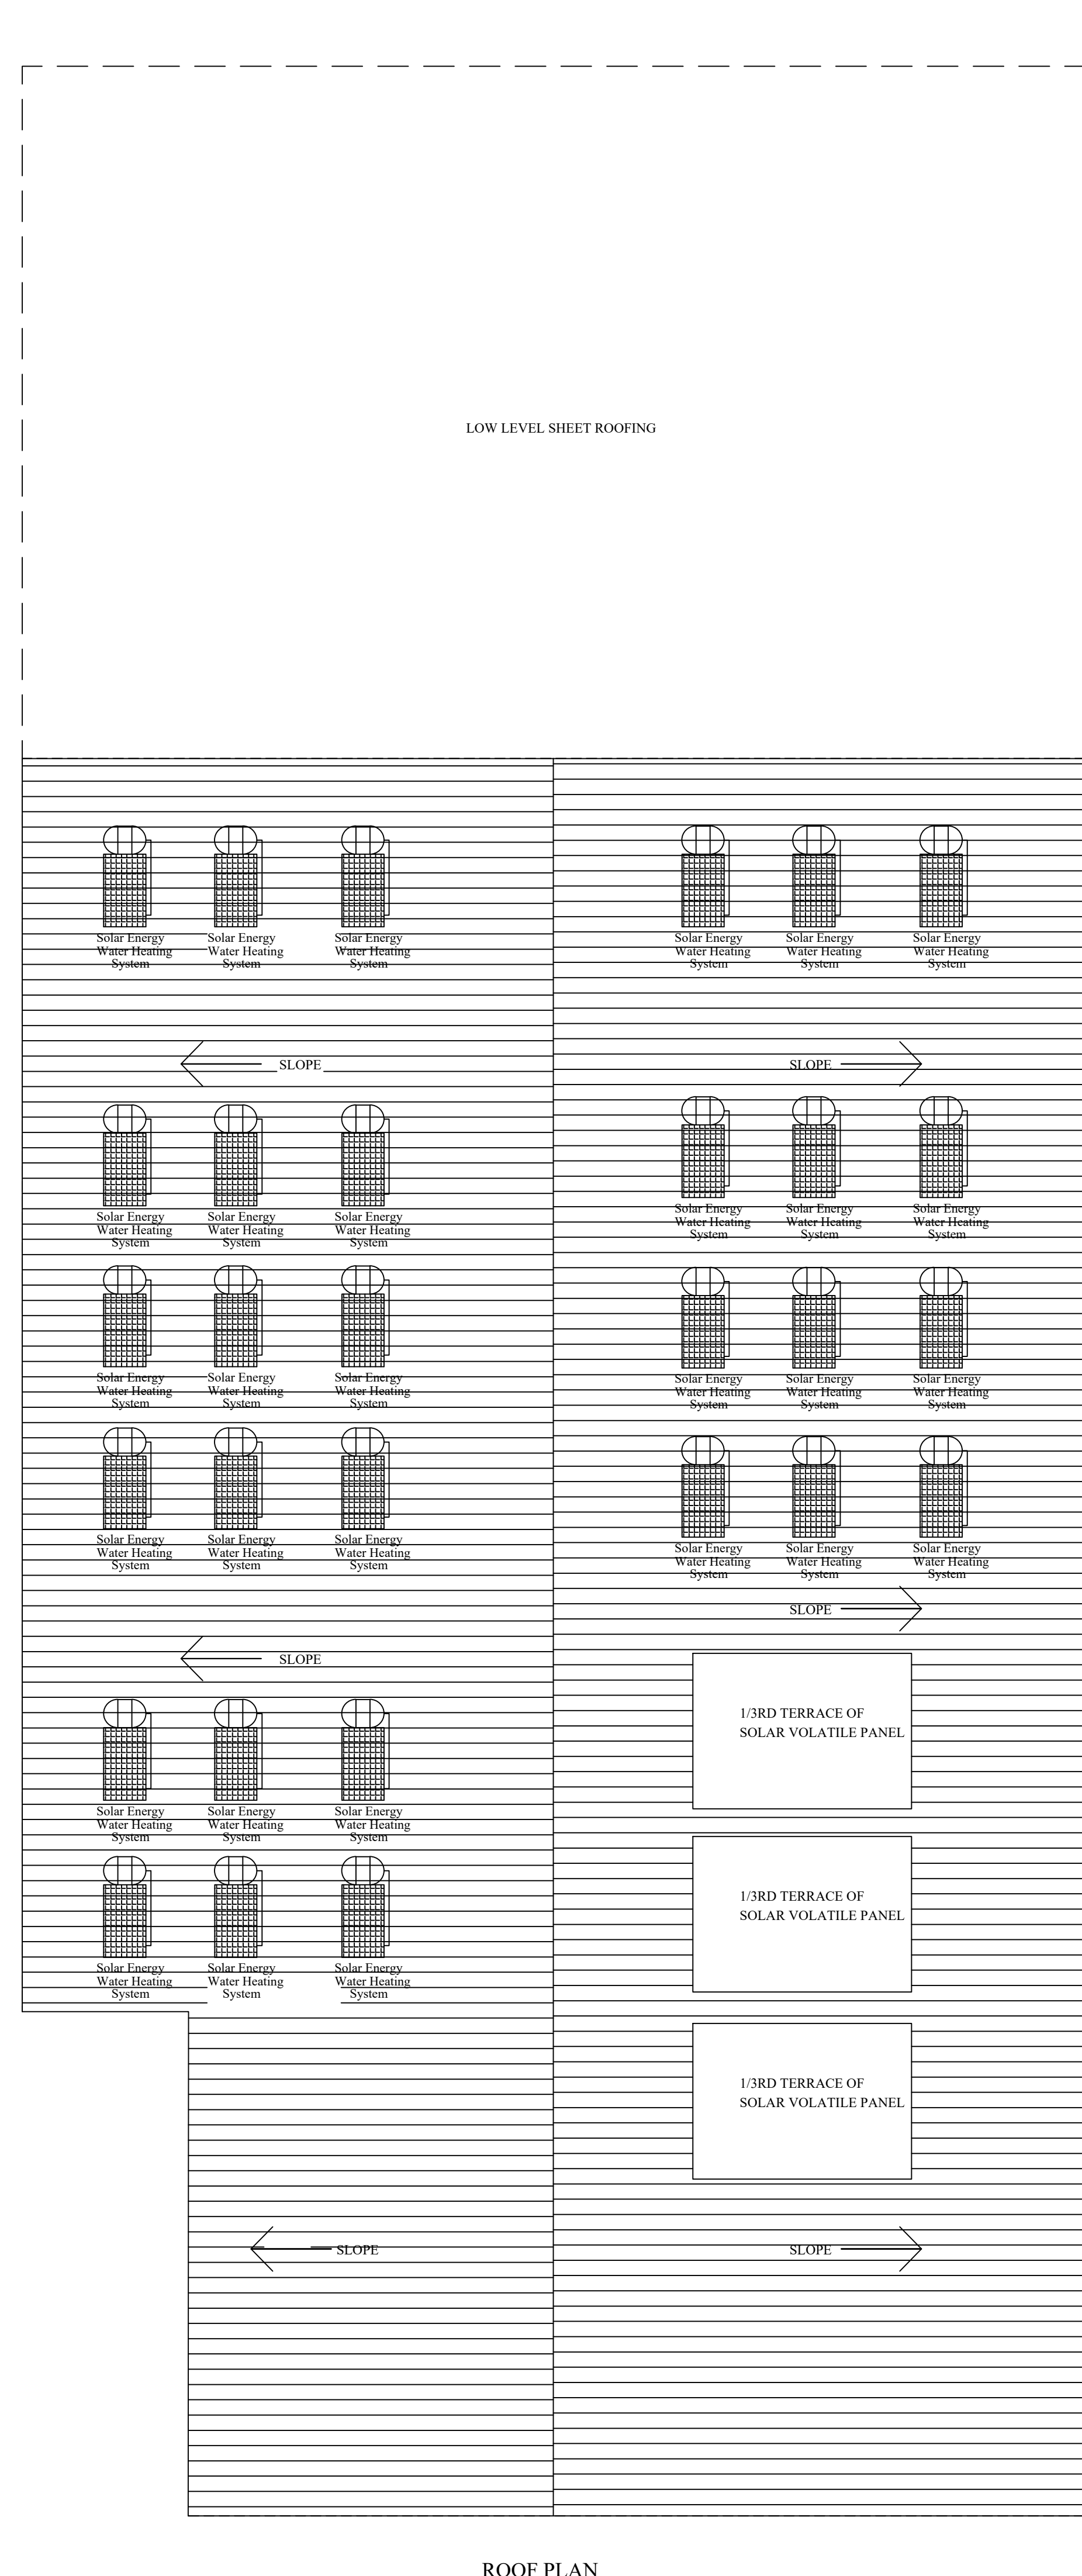
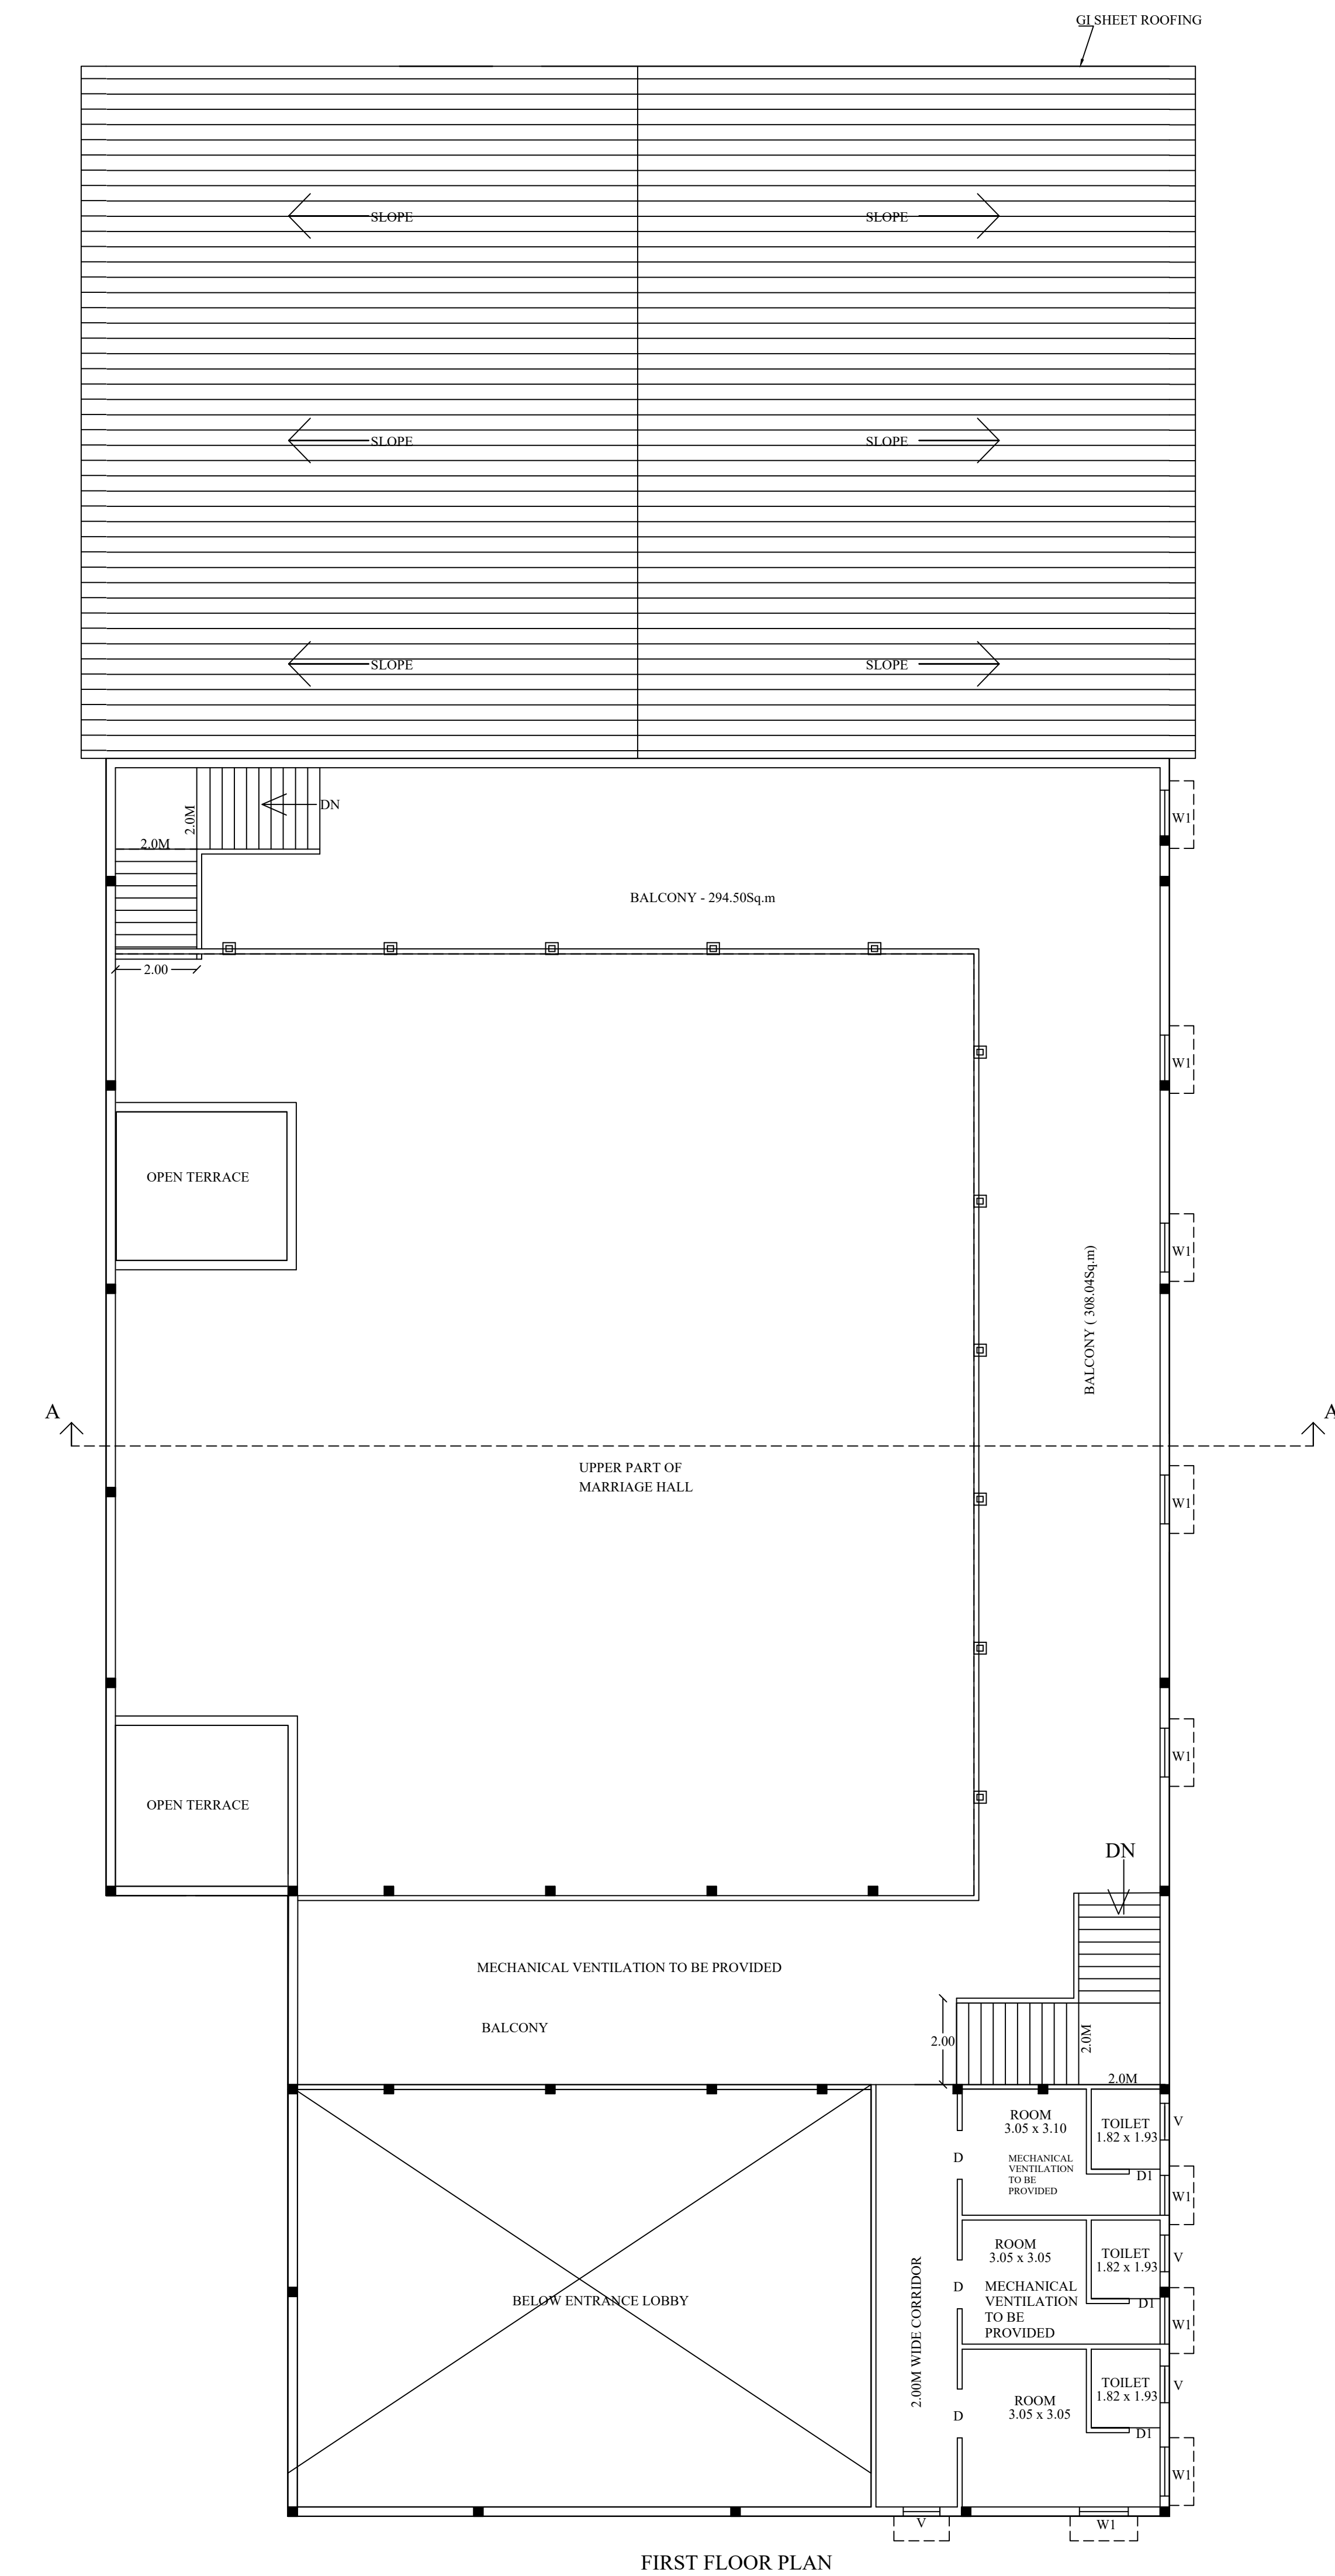
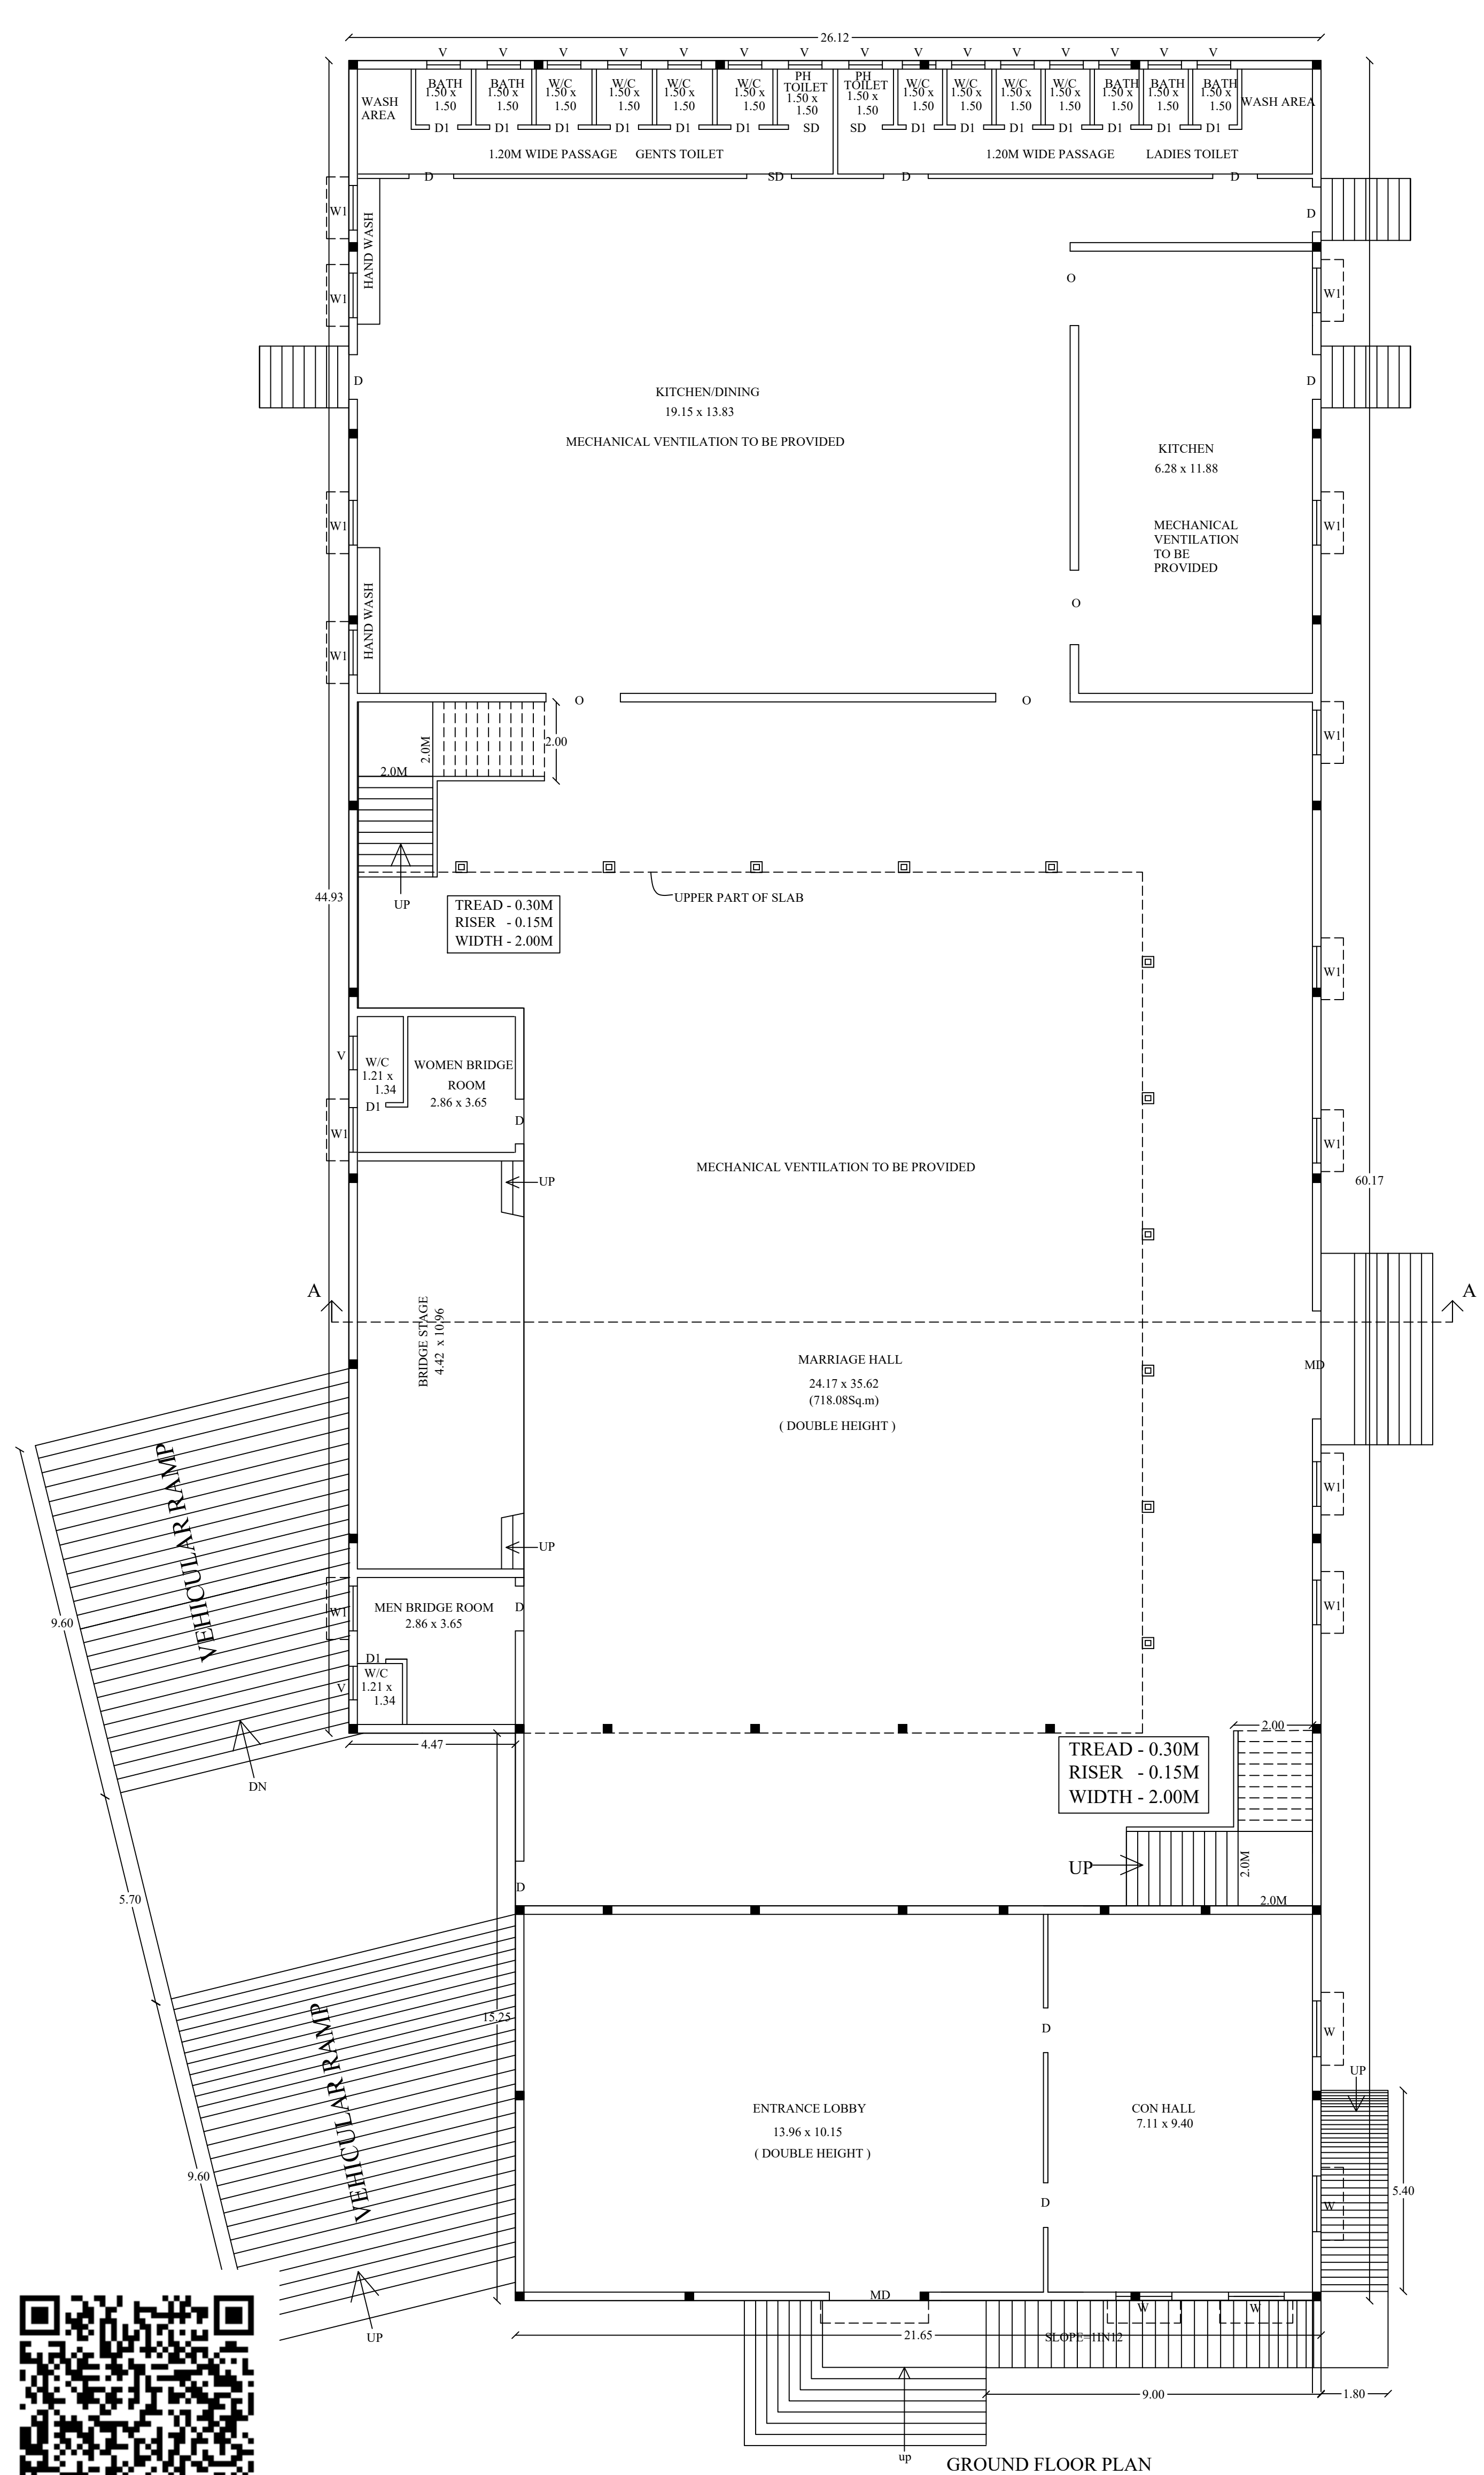
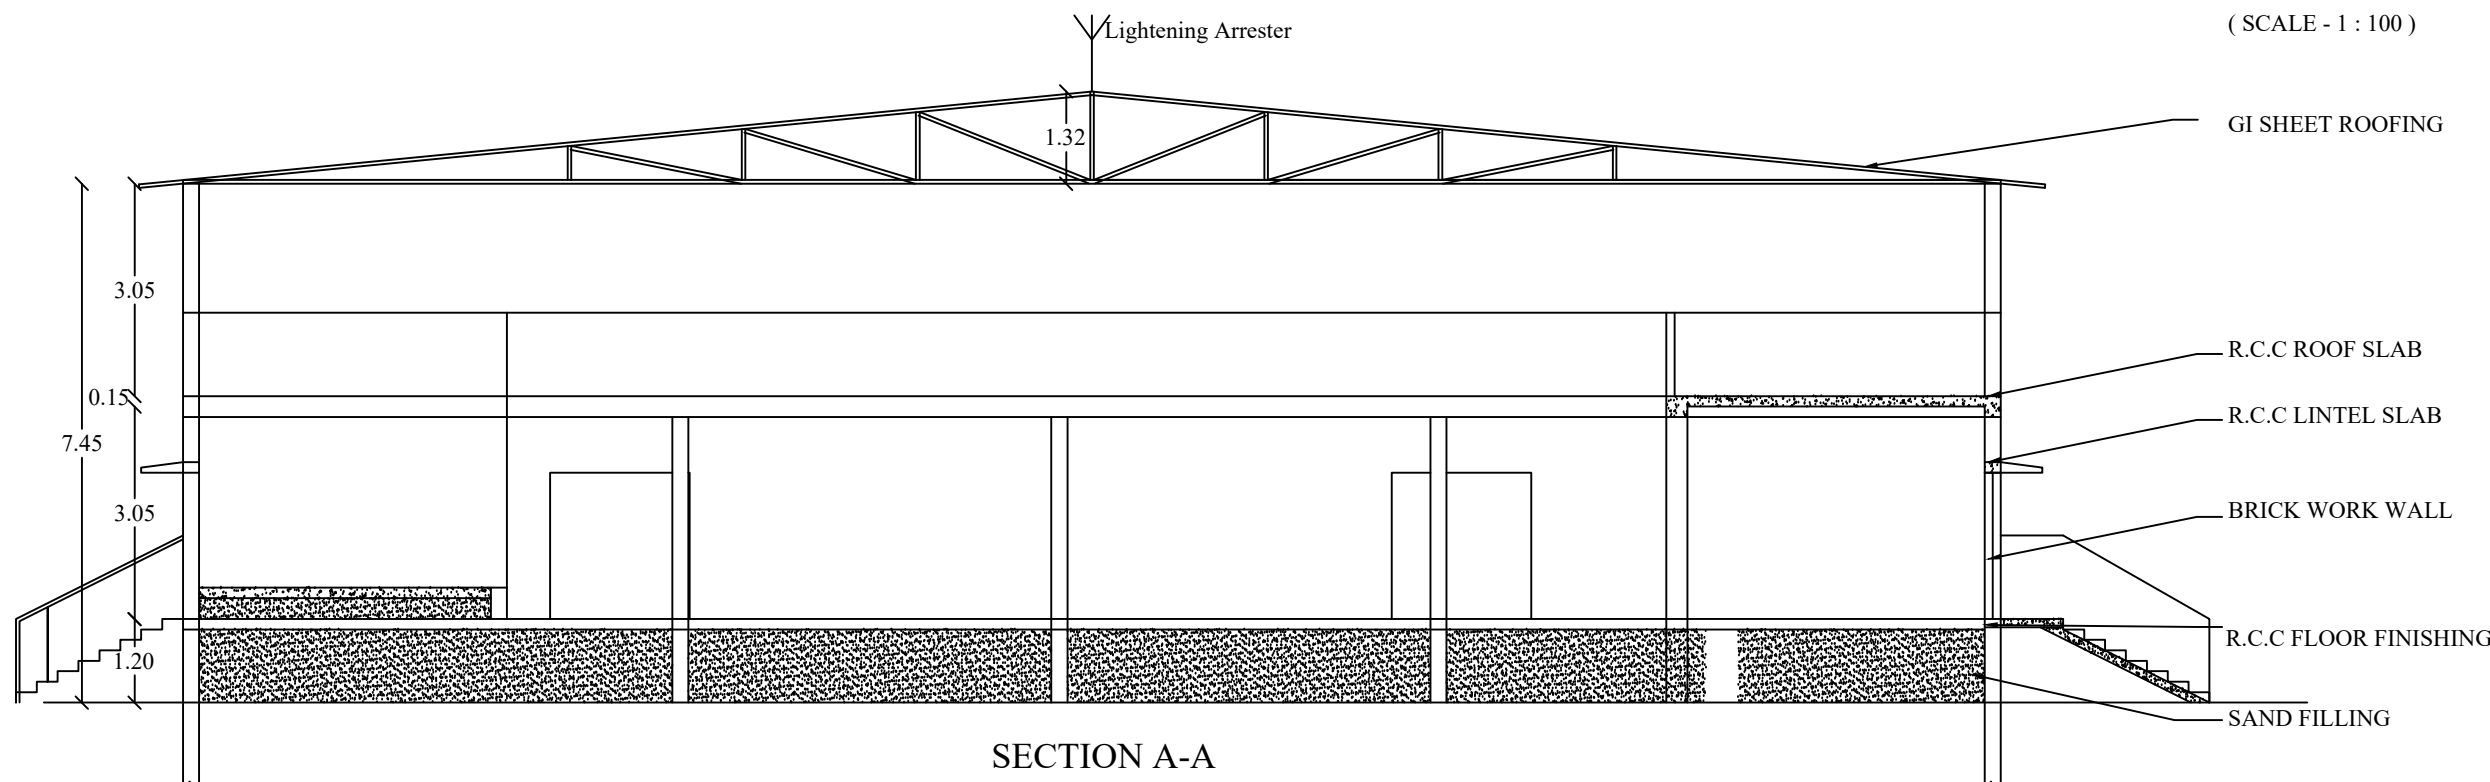


PLAN SHOWING THE PROPOSED KALYANA MANDAPAM BUILDING IN S.NO : 4/2J3A, 4/2J3B,5/2C3 AT ILAYANKUDI NORTH VILLAGE, ILAYANKUDI TOWN PANCHAYATH/TALUK, SIVAGANGAI DISTRICT.

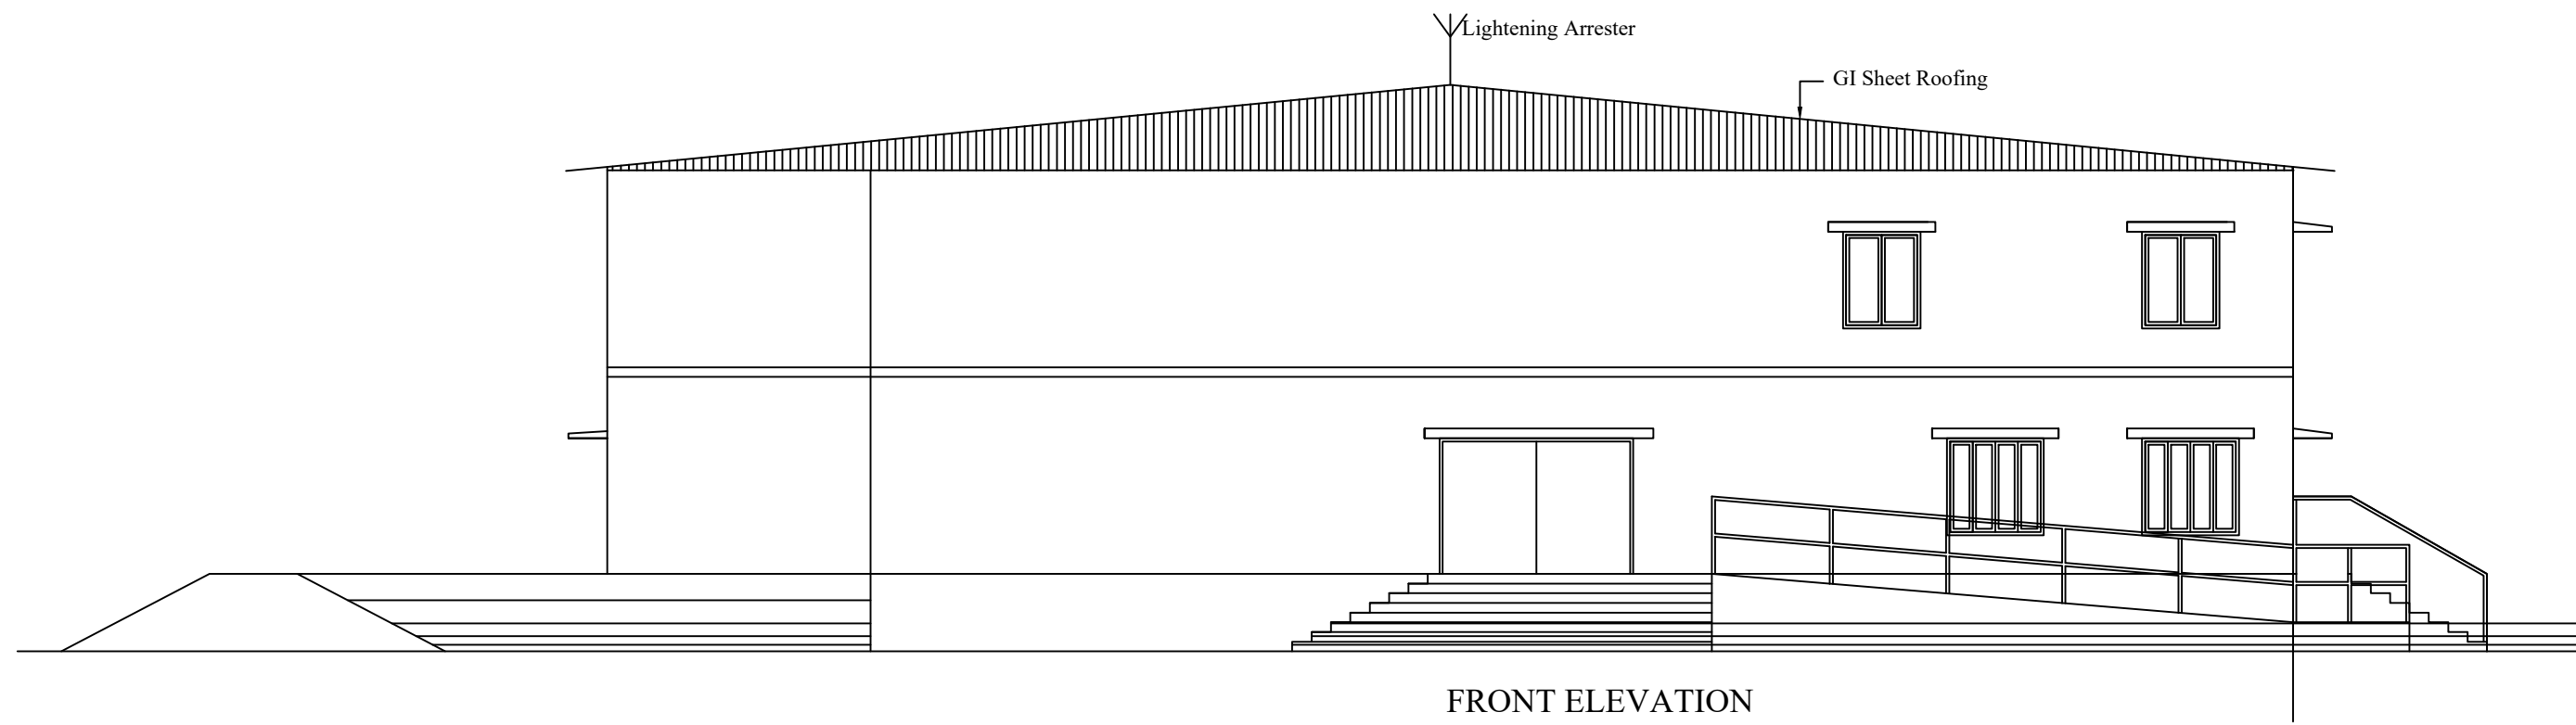

JOINERY DETAILS:-

MD	MAIN DOOR	3.00 x 2.10
D	DOOR	1.20 x 2.10
O	OPEN	2.00 x 2.10
SD	SLIDING DOOR	1.20 x 2.10
D1	DOOR	0.76 x 2.10
W	WINDOW	1.50 x 1.50
W1	WINDOW	1.20 x 1.50
V	VENTILATOR	0.90 x 0.50

AREA DETAILS:-

Descriptions	Non FSI In (SQ.m)	FSI In (SQ.m)	Total Area In (SQ.m)
Area of the Proposed Ground Floor		1503.76	1503.76
Area of the Proposed First Floor		421.93	421.93
Total Area		1925.69	1925.69


OFFICE USE



REGISTERED STRUCTURAL ENGINEER





APPLICANT

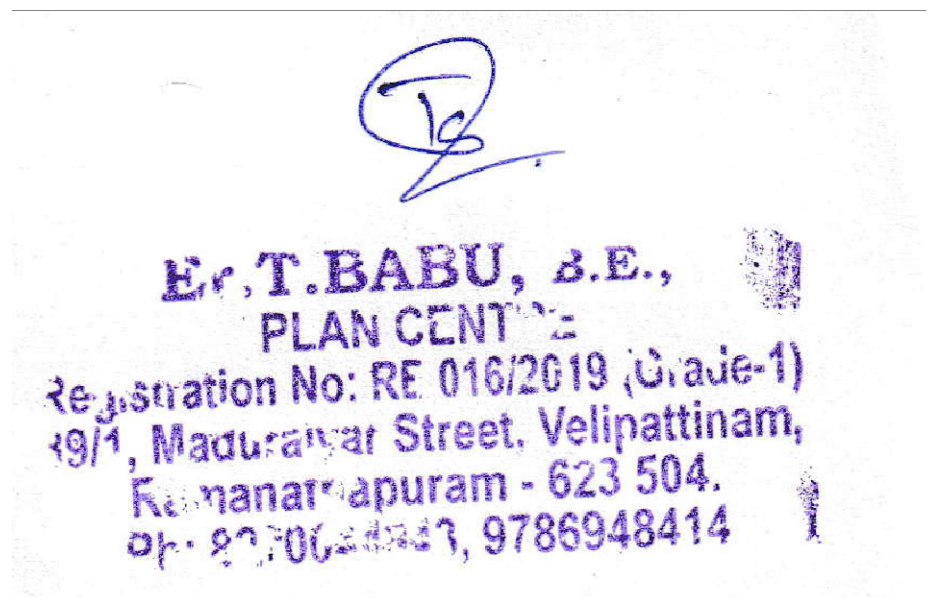

REGISTERED ENGINEER

SITE PLAN SHOWING THE PROPOSED KALYANA MANDAPAM BUILDING IN
S.NO : 4/2J3A, 4/2J3B,5/2C3 AT ILAYANKUDI NORTH VILLAGE,
ILAYANKUDI TOWN PANCHAYATH/TALUK, SIVAGANGAI DISTRICT.

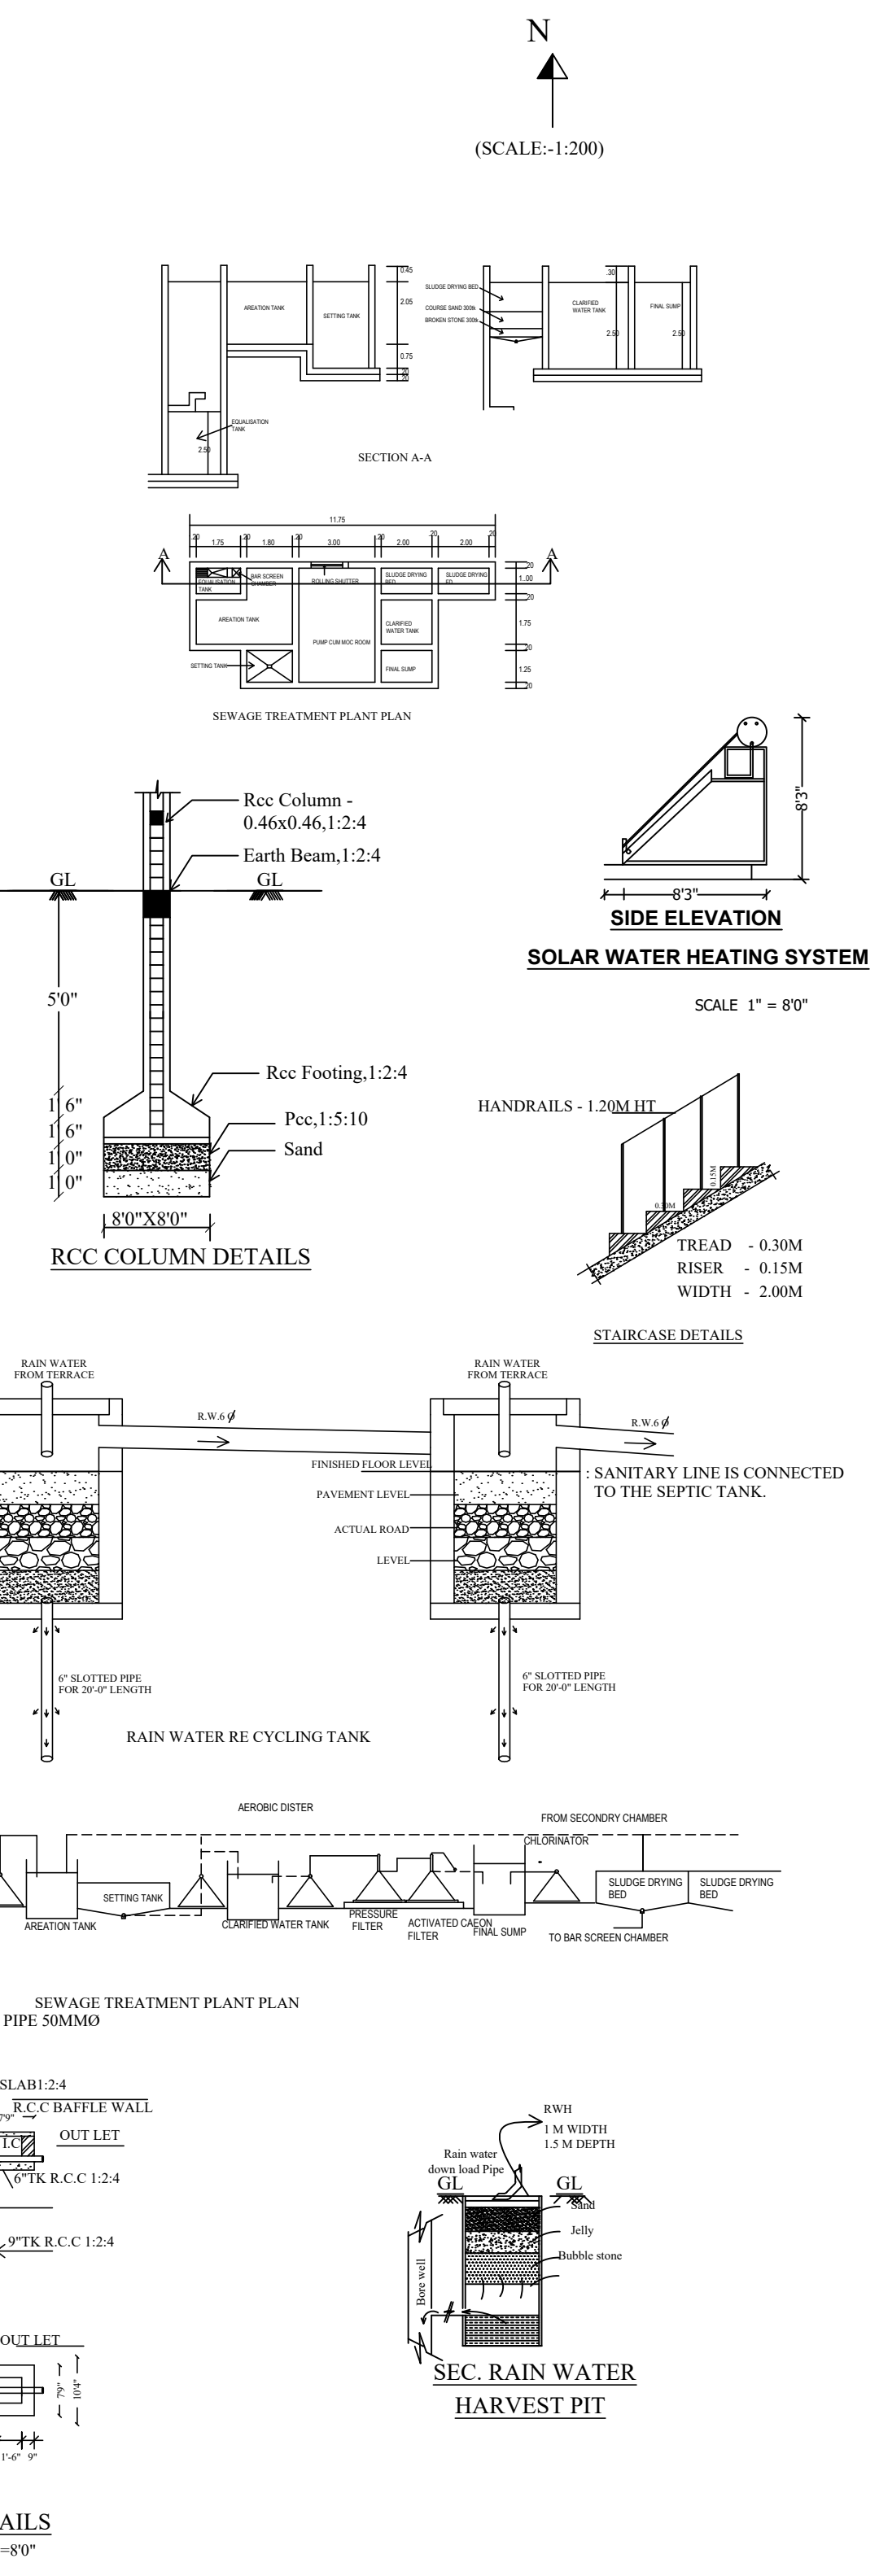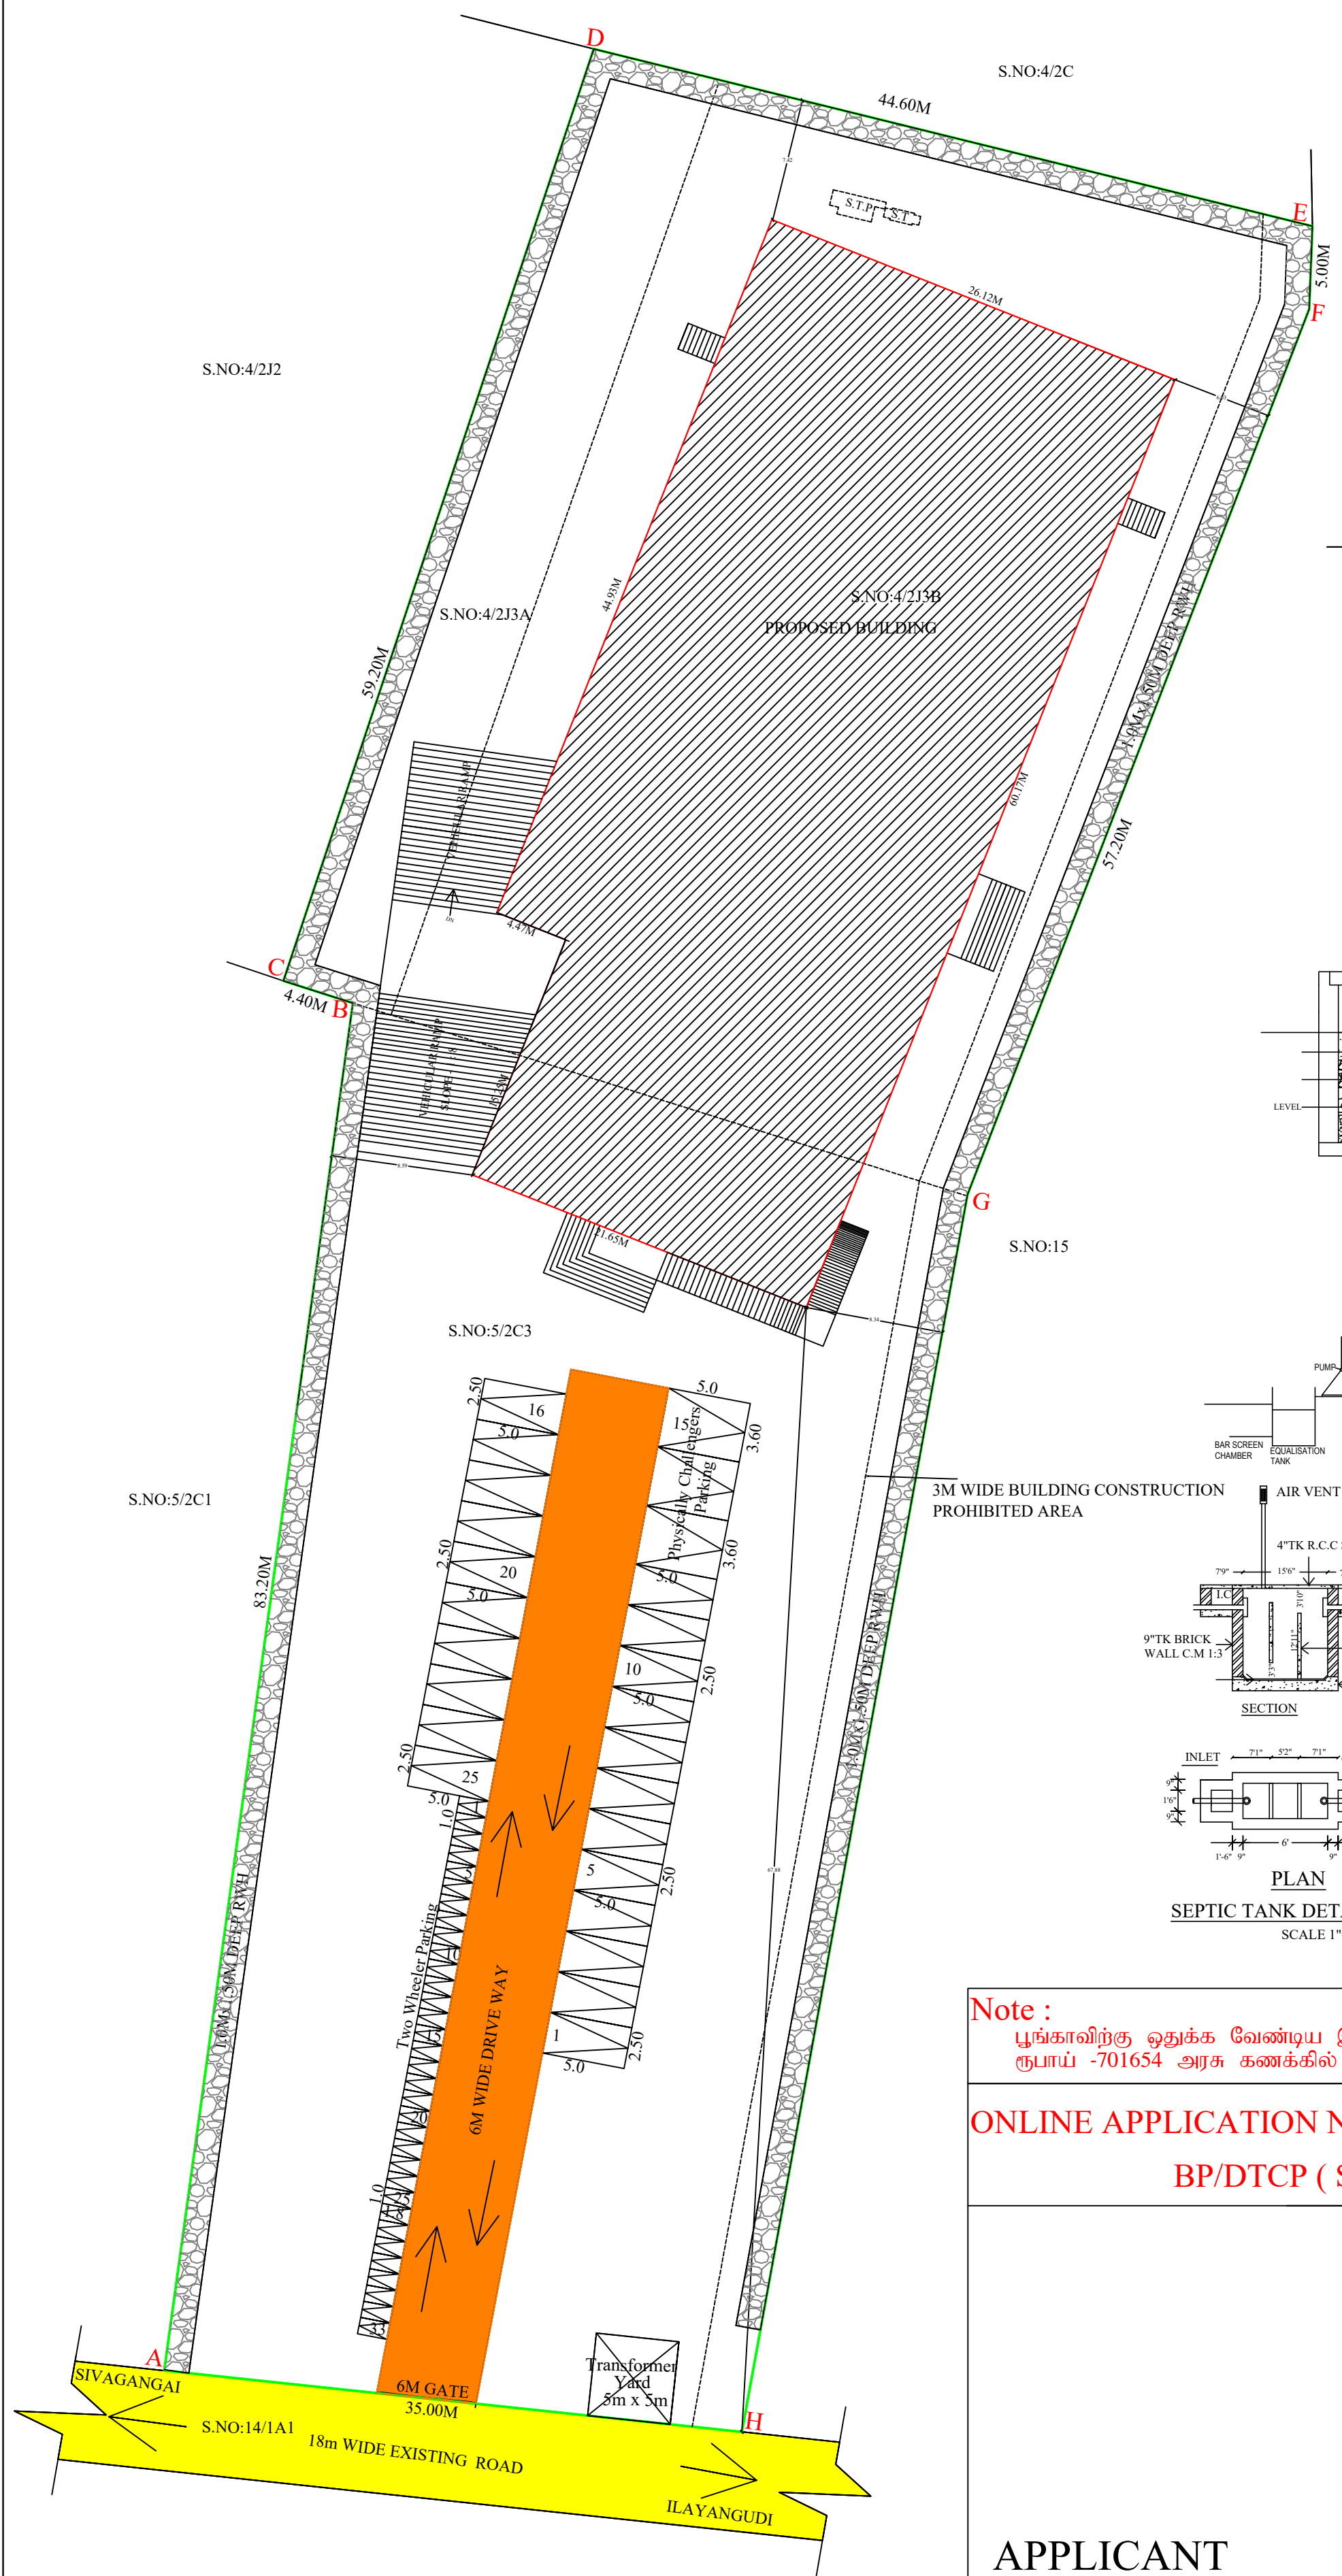

Note :
பூங்காவிற்று ஒதுக்க வேண்டிய இடத்திற்கு பதிலாக வழிகாட்டி மதிப்பின்படி ரூபாய் -701654 அரக கணக்கில் செலுத்தப்பட்டுள்ளது.

ONLINE APPLICATION NO : SWP/BPA/364848/2024 DATED ON 03/10/2024
BP/DTCP (SIVAGANGAI DISTRICT) NO :30 /2024

APPLICANT

SHEET NO : 01

- REFERENCE :
- SITE BOUNDARY - [Green Line]
 - EXISTING ROAD - [Pink Line]
 - PROPOSED BUILDING - [Red Hatched Area]
 - DRIVE WAY - [Yellow Area]

SITE AREA DETAILS:

S.NO : 4/2J3A - 726.00 Sq.m
S.NO : 4/2J3B - 2024.00 Sq.m
S.NO : 5/2C3 - 2664.00 Sq.m
Total Area - 5414.00 Sq.m

Descriptions	Non FSI SQ.M	FSI SQ.M	Total Area SQ.M
Area of the Ground Floor		1503.76	1503.76
Area of the First Floor		421.93	421.93
Total Floor Area		1925.69	1925.69

FLOOR SPACE INDEX = $\frac{1925.69}{5414.00} = 0.35$

No. of. Car Parking Required - 22 Nos
No. of. Car Parking Provided - 25 Nos
(Including 3No's Physically Challenger's Provided)
No. of. Two Wheeler Parking Required - 22 Nos
No. of. Two Wheeler Parking Provided - 33 Nos
(Including 3No's Physically Challenger's Parking)

Dr. A. RAMAKRISHNAN, M.E., Ph.D., D.F.S., M.I.E.,
Registered Structural Engineer Grade - I, 0032019
IDHAL INFRASTRUCTURE
No: 2089, IDHAL COMPLEX
MULLIKUNDU, RAM NAGAR
DEVAKOTTAI - 630 303
SIVAGANGAI DIST
Mob: 99444 05248, Ph. 04561 - 299639

REGISTERED STRUCTURAL ENGINEER

E.T.BABU, S.E.,
PLAN CENT
Registration No: RE 016/2019 (Grade-1)
49/1, Maduranagar Street, Velipattinam,
Kumanarapuram - 623 504.
Ph: 9786948414, 9786948414

REGISTERED ENGINEER