
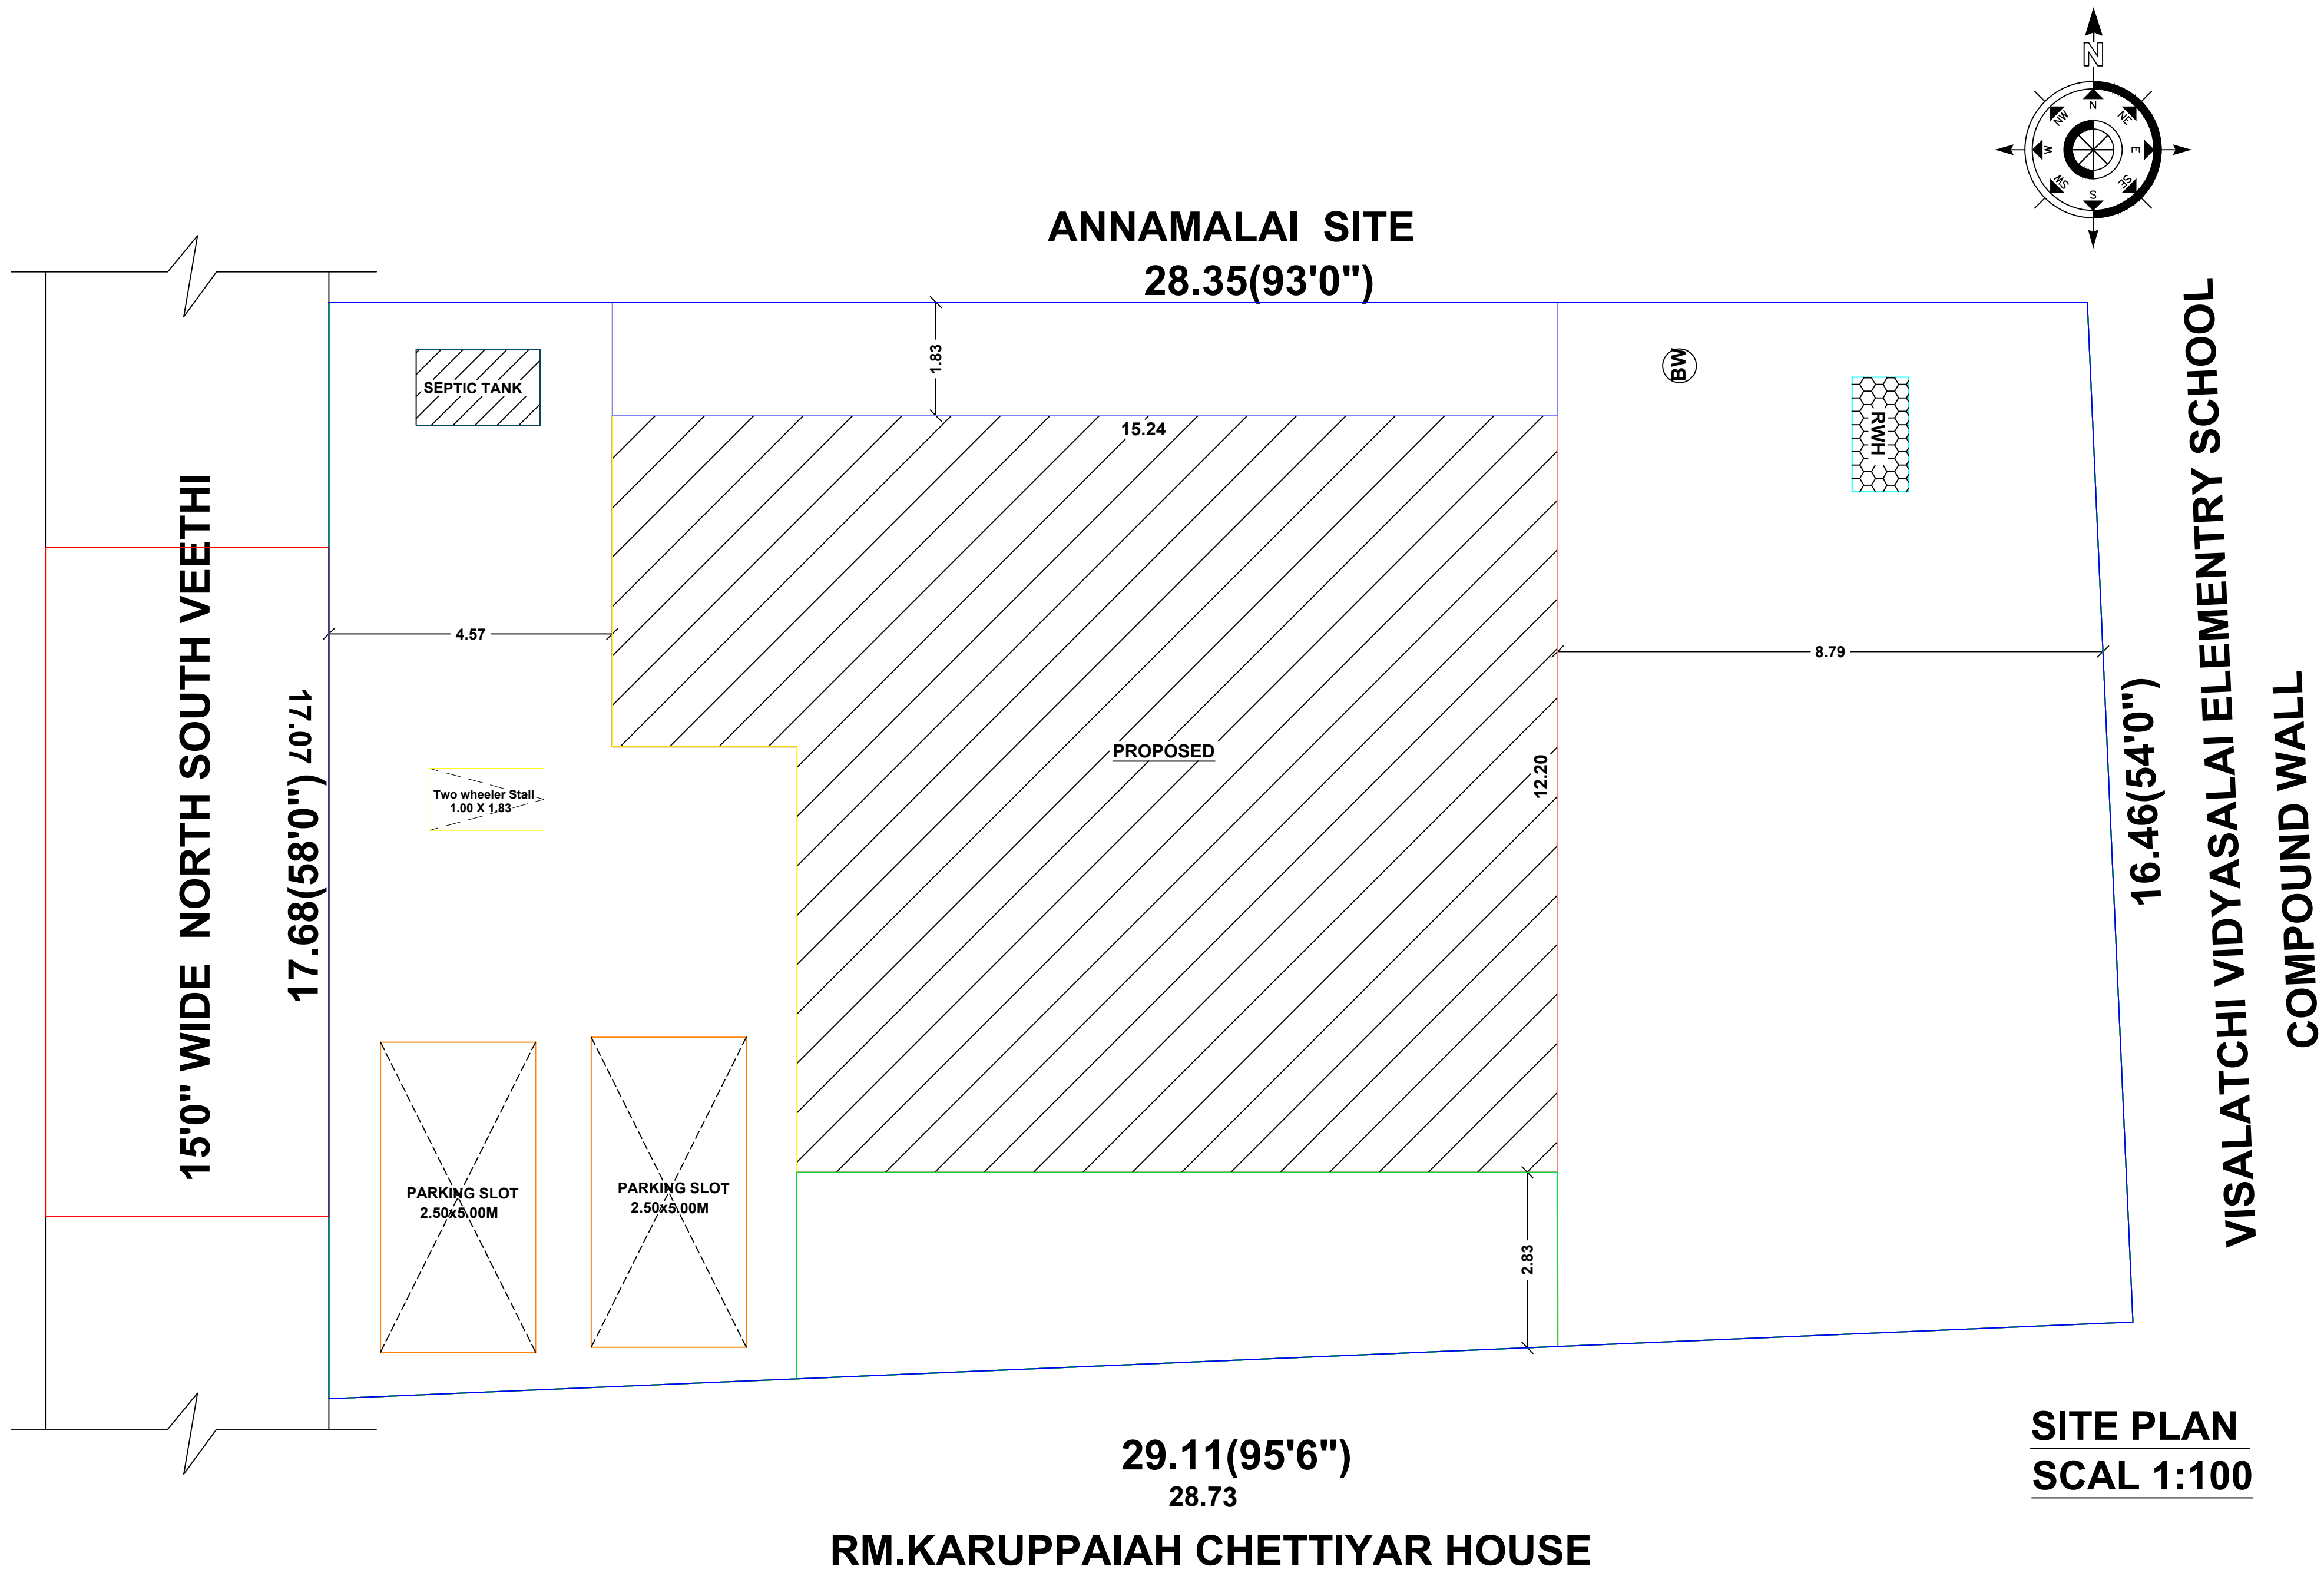
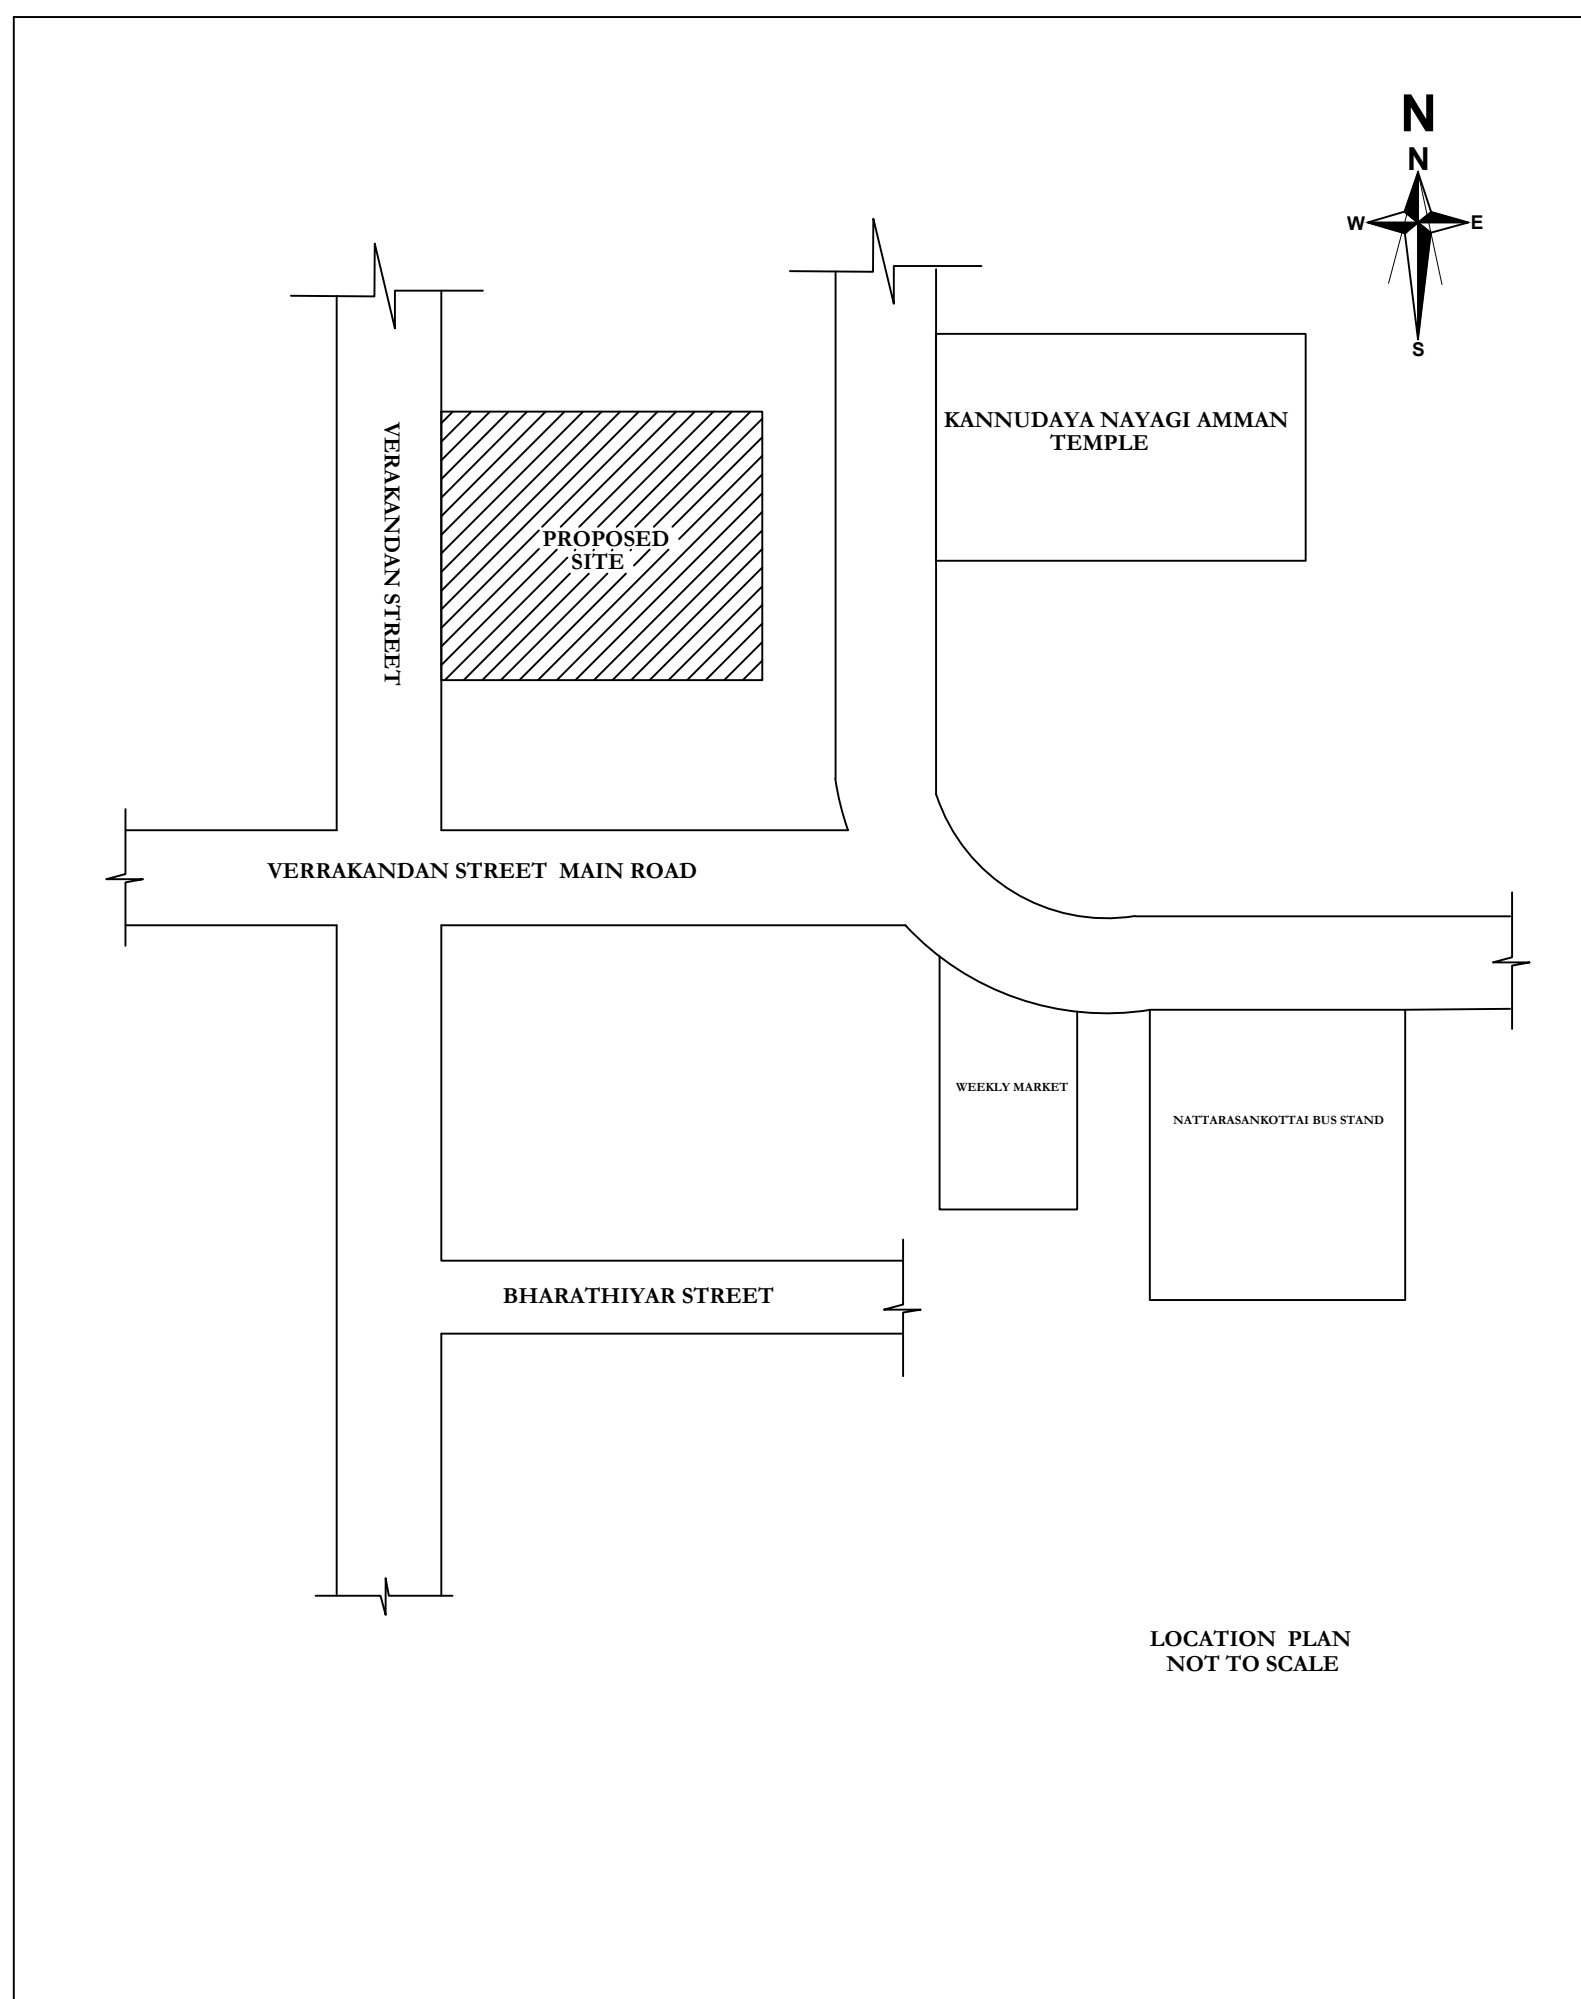
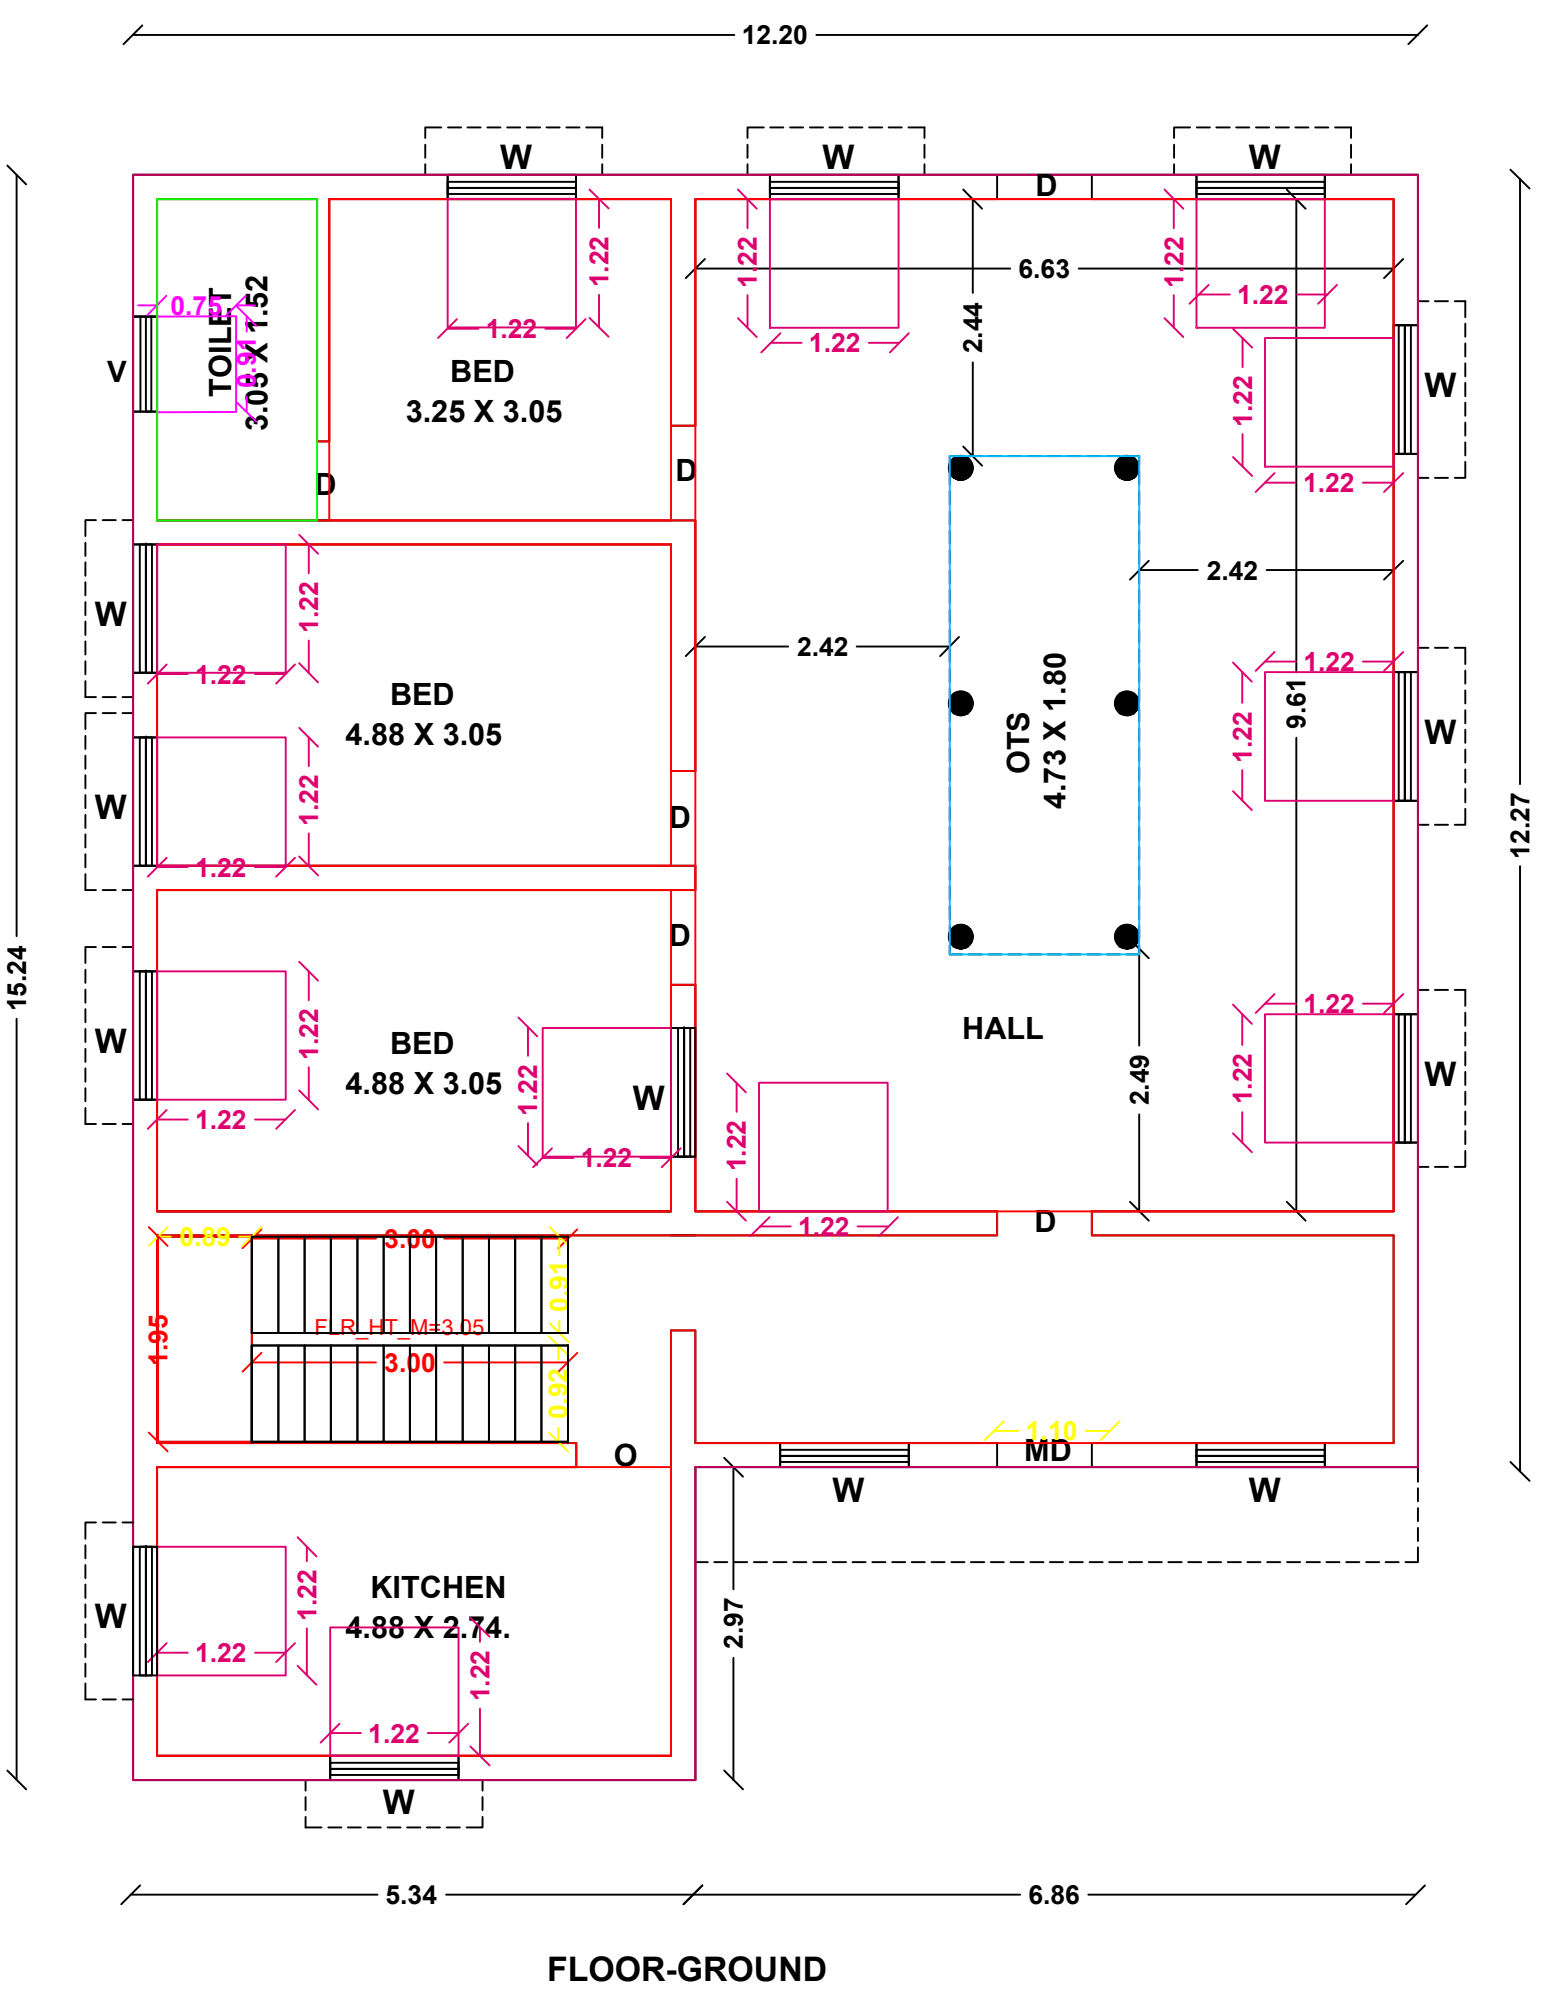


PLAN SHOWING THE PROPOSED CONSTRUCTION OF GROUND R.C.C ROOF BUILDING
IN OLD S.NO.37/874,NEW S.NO.37/1224,WARD NO.7, NATTRASANKOTTAI TOWN,
VEERAKANDAN STREET,NATTRASANKOTTAI TOWN PANCHAYAT,KALARKOVIL TALUK & DISTRICT.







SCALE : 1:100 (ALL DIMENSIONS ARE IN METRE).

NAME OF THE OWNER : Mrs.G.AZHAGAMMAI W/O GANESAN.

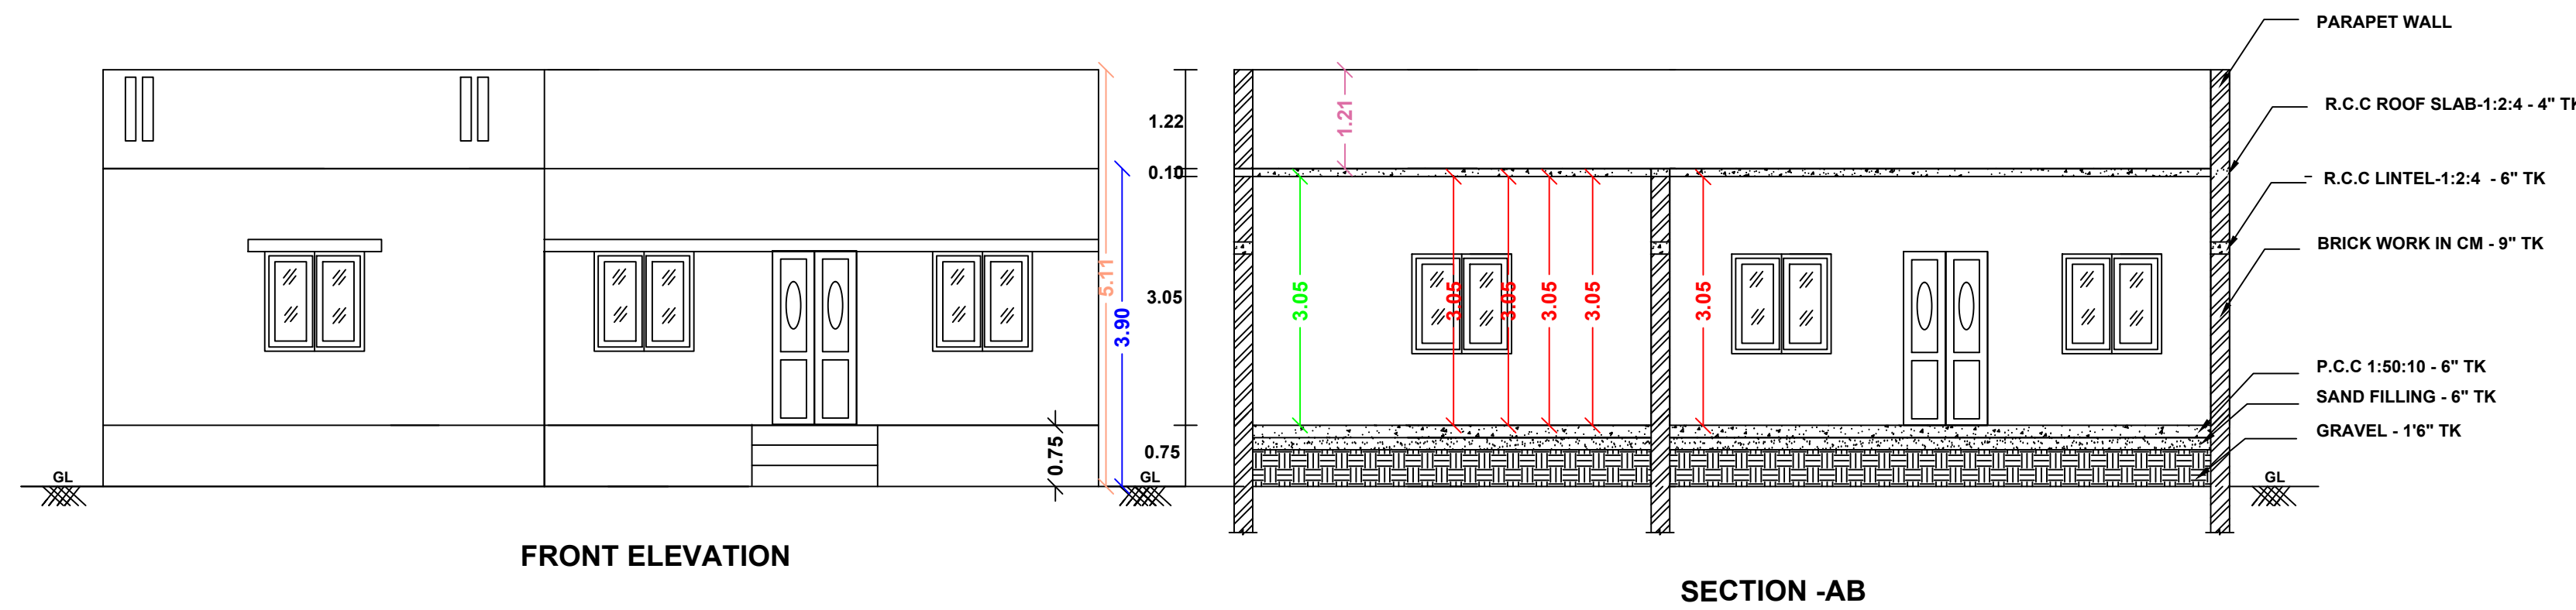

RM.KARUPPAIAH CHETTIYAR HOUSE

SITE PLAN
SCAL 1:100

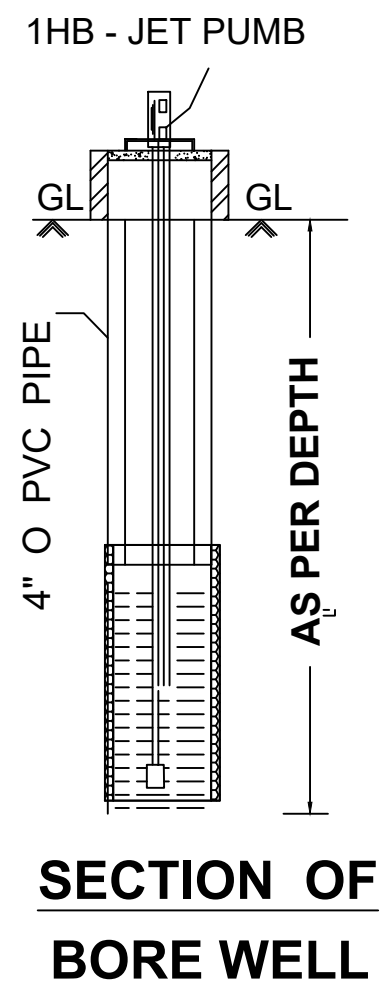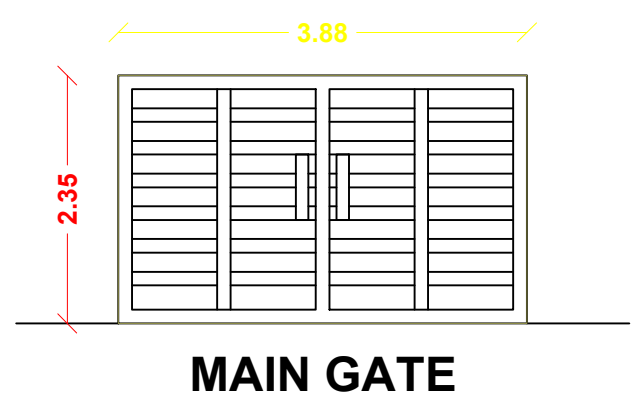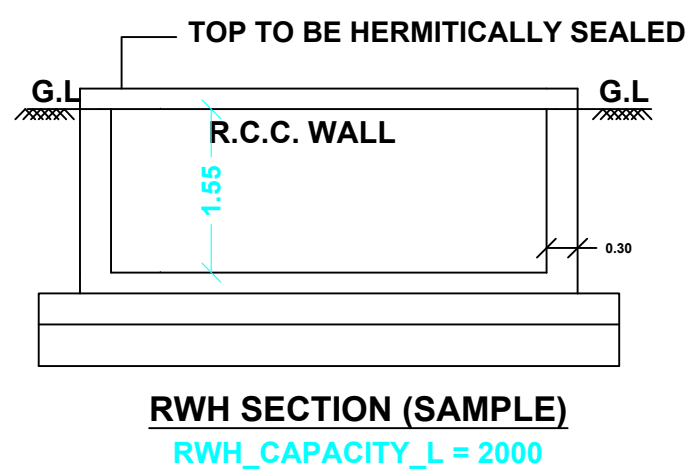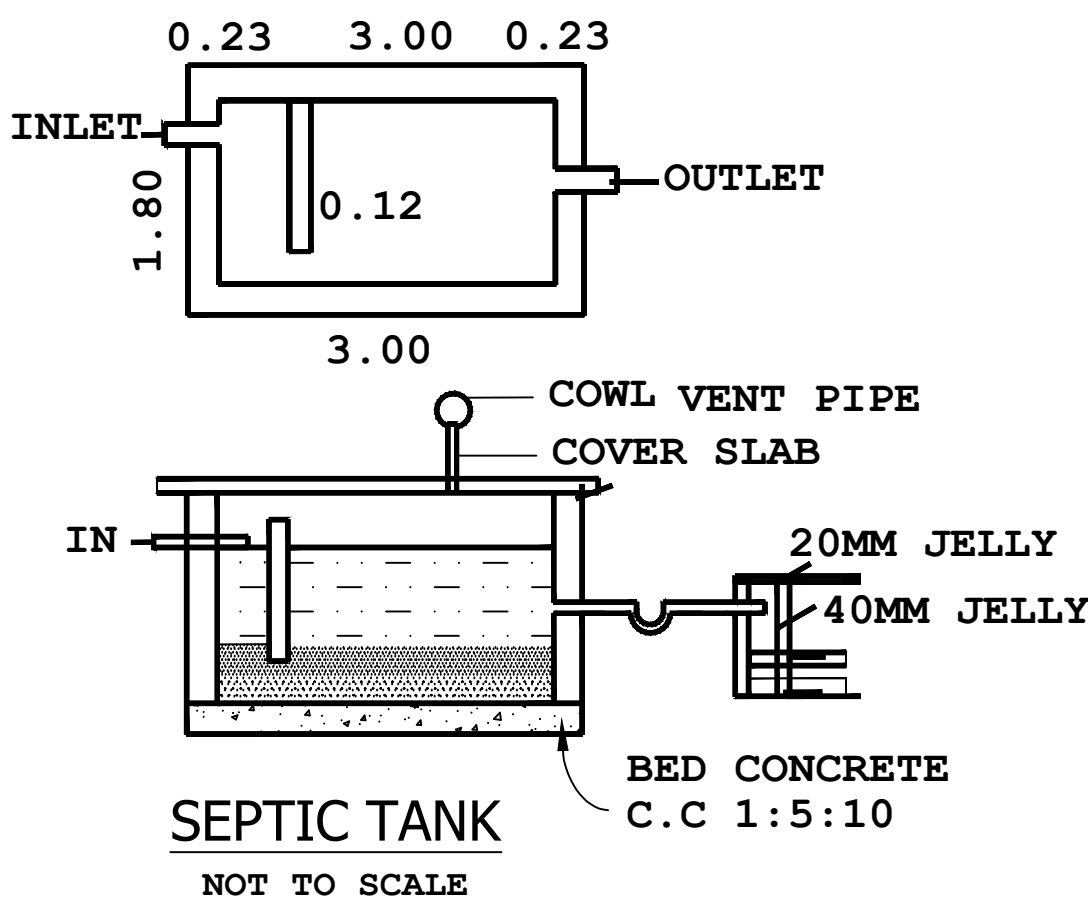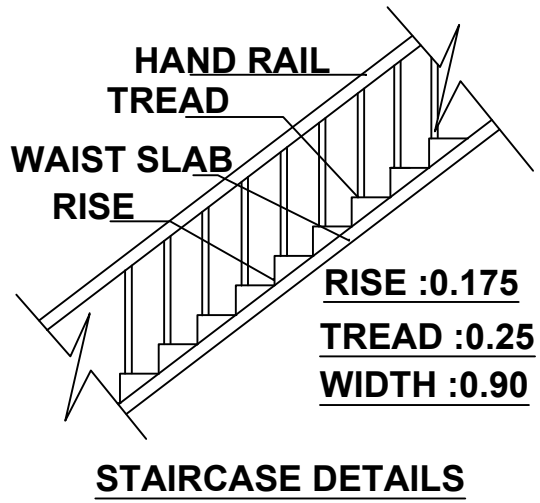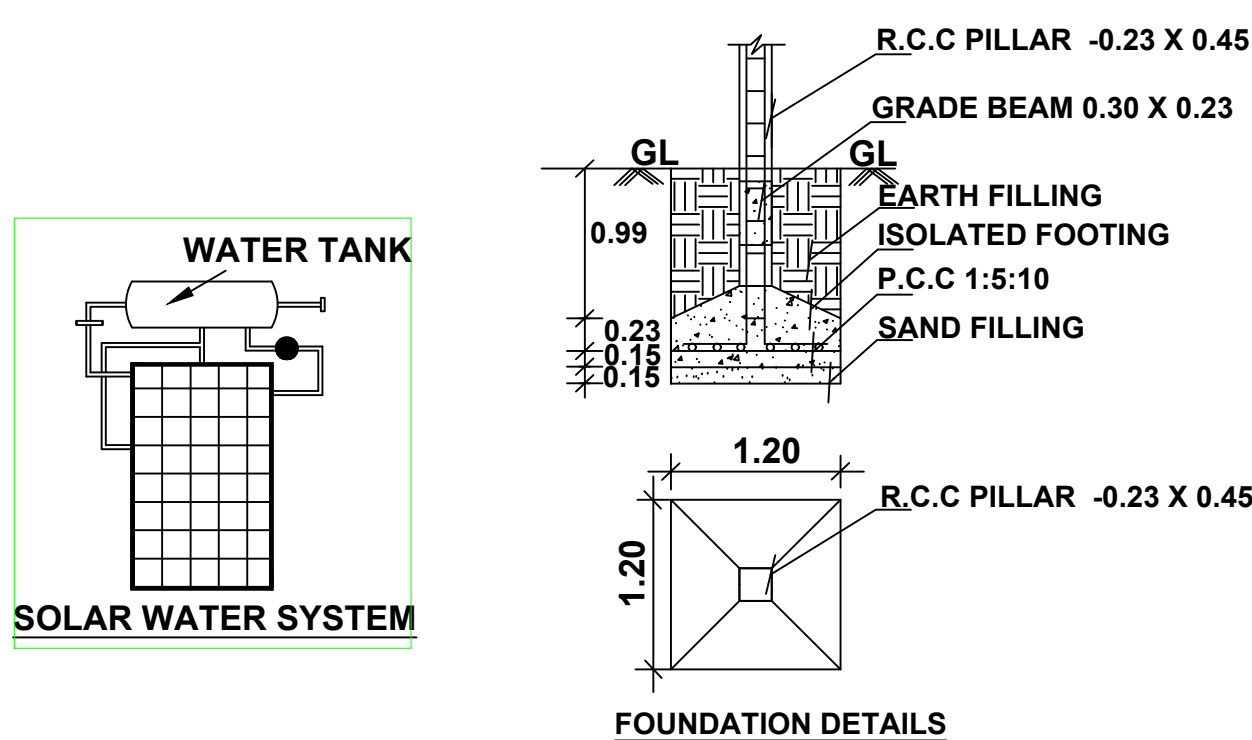

CASE TYPE : NEW PROPOSAL		
PLOT USE : RESIDENTIAL		
DWELLING UNITS : 1 -NOS		
AREA OF THE PLOT : 5278.00Sft		
SCHEME/AREA		
LAYOUT APPROVAL NUMBER : DATE :		
JOINERY DETAILS	METRE	
MD - CW DOOR	1.10 X 2.10	
D - CW DOOR	0.90 X 2.10	
W - CW WINDOW	1.22 X 1.22	
V - VENTILATOR	0.90 X 0.60	
AREA DETAILS	SFT	SQM
SITE AREA (As per doc)	5278.00	490.52
SITE AREA (As per patta)	5278.00	490.52
PRO BUILD GF	1773.00	164.76
OPEN AREA	3505.00	325.71

APPLICANT: G.AZHAGAMMAI

R. Karthikeyan
R.KARTHIKEYAN D.C.E.,
R.K.CONSTRUCTION
CONSULTING ENGINEER
4/12, Gandhiji St, Nattarasankottai,
Sivagangai Dt. Cell : 81103 62101

ENGINEER

PLAN INFO
AS AT SITE=490.19
FMB_OR_PLR=899.00
PLOT_AREA_M2=490.19
AS_PER_DOCUMENT=490.19
SINGLE_FAMILY_BLDG=YES
CRZ=NO
SECURITY_ZONE=NO
ACCESS_WIDTH_M=8.08
WHETHER_GOVT_OR_AIDED_SCHOOL=NO
ROAD_WIDTH=4.57
ROAD_LENGTH=17.68
AREA_TYPE=OTHERS
MIN_PLOT_DEPTH=28.35
MIN_PLOT_WIDTH=16.46
LAND_USE_ZONE=RESIDENTIAL
LEASEHOLD_LAND=NO
BUILDING_NEAR_TO_RIVER=NO
SURVEY_NO=37/1224
PATTA_NO=4953
SRTEET=VEERAKANDAN STREET
TOWN_PANCHAYAT=NATTARASAN KOTTAI
TALUK=SIVAGANGAI
DISTRICT=SIVAGANGAI
JURISDICTION_TYPE=TOWN_PANCHAYAT
OSR_APPLICABLE=NO
OSR_SURR_BUYBACK_RETAIN=SURRENDER
PREMIUM_FSL_REQUIRED=NO
IS_APPROVED_LAYOUT=NO
AVG_PLOT_DEPTH=28.73
AVG_PLOT_WIDTH=17.07
RWH_DECLARED=YES
IS_SWIMMING_POOL_EXISTS=NO
IF_HERITAGE_TOWN_LESSTHAN_1KM_RADIUS=NO
OFFICE