





PLAN SHOWING THE PROPOSED CONSTRUCTION OF R.C.C ROOF GROUND AND FIRST FLOOR RESIDENTIAL BUILDING IN OLD SY.NO: 100/5B, NEW SY.NO:100/5B2, OLD PATTA NO:106, NEW PATTA NO: 1712, IN "SOUTHSIDE", CHOKKANATHAPURAM NATTA STREET, "CHOKKANATHAPURAM", KALLANGUDI GROUP, ALAGAPURI VILLAGE, KOTTAIYUR TOWN PANCHAYAT, SAKKOTTAI UNIOUN, KARAUKUDI TAULK, SIVAGANGAI DISTRICT.


APPLICANT :- 1. S.DHANALAKSHMI
2. S.VENKATAKRISHNAN
3. S.SHRINIDHI

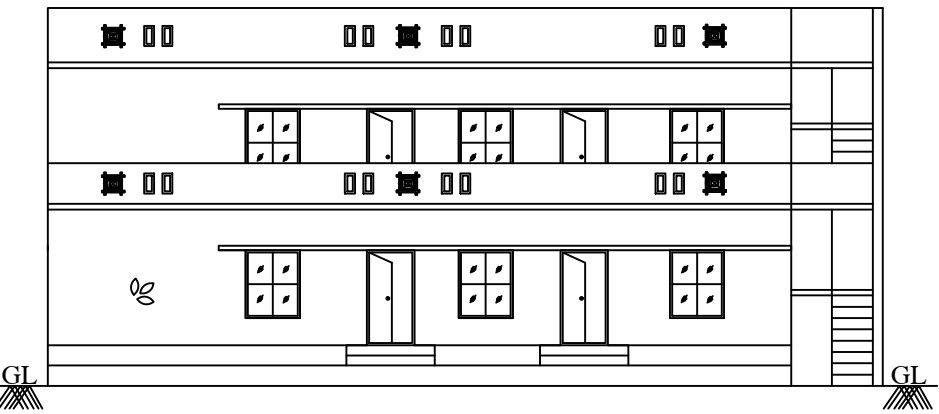


ELEVATION

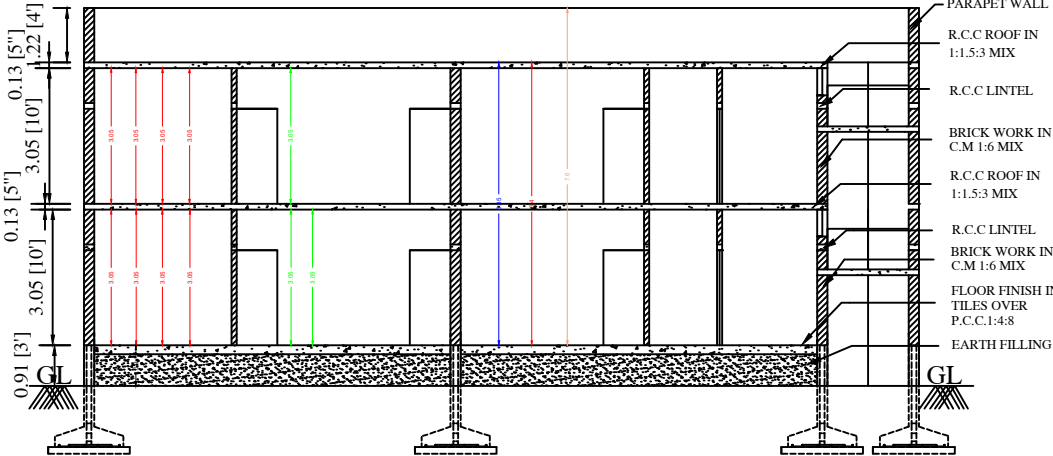

SECTION AA

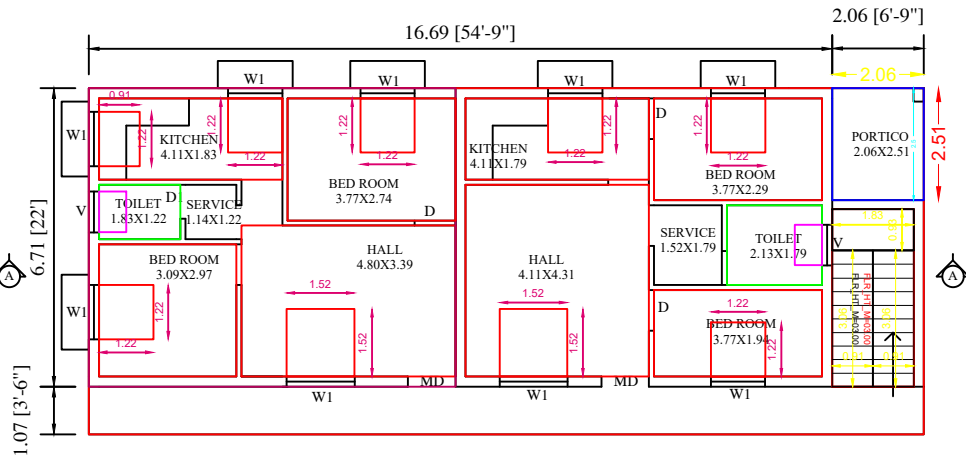


PROPOSED GROUND FLOOR PLAN

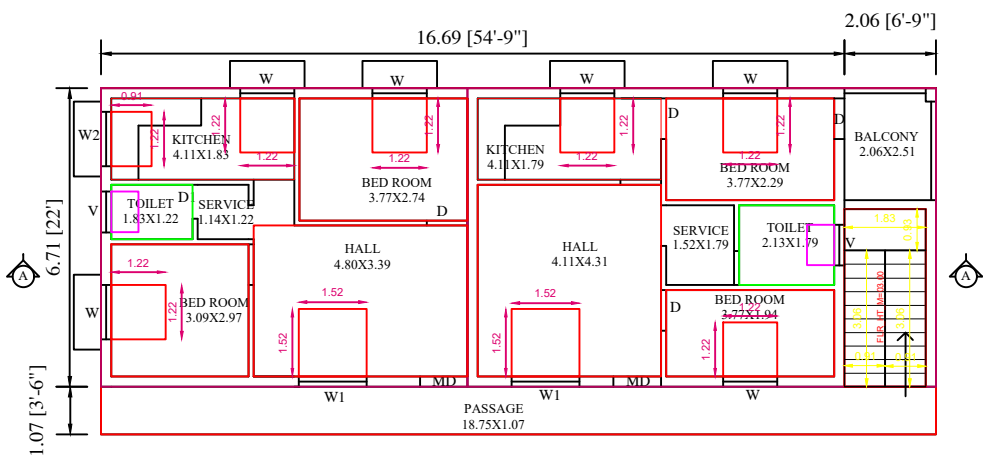


PROPOSED FIRST FLOOR PLAN



DETAILS OF EARTHQUAKE :

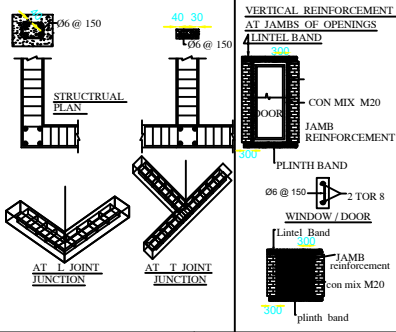



STAIRCASE DETAILS

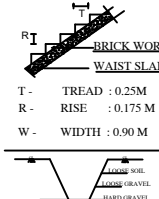

DETAILED PLAN OF RAINWATER HARVESTING AND COLLECTION PIT

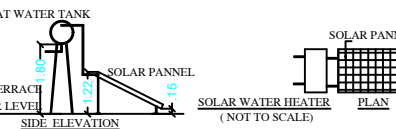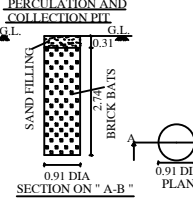

DETAILED DRAWING FOR SEPTIC TANK WITH DISPERSION TRENCH 225

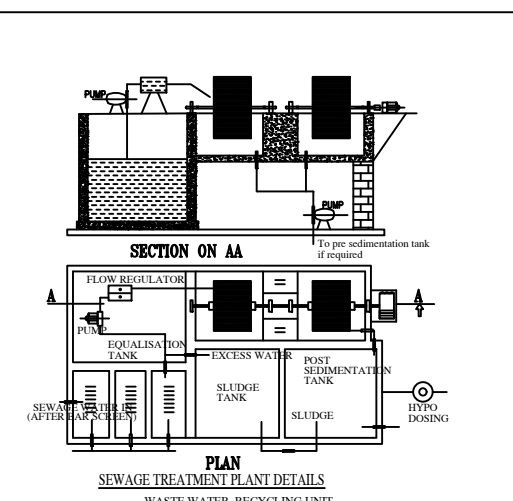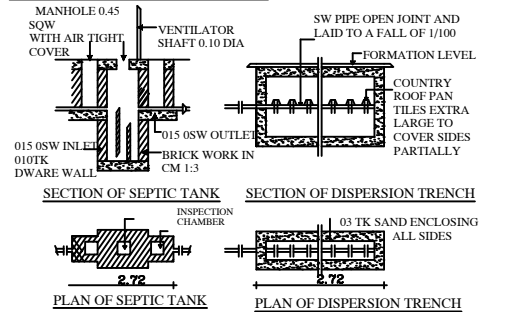

DETAILS OF JOINER

MD - DOOR	1.52 X 2.13	W - WINDOW	
D - DOOR	0.91 X 2.13	W1 - WINDOW	1.52 X 1.52
D1 - DOOR1	0.76 X 2.13	W2 - WINDOW	0.91 X 1.22
O - OPEN	0.91 X 2.13		
V - VENTILATOR	0.91 X 0.61		

COLOUR INDEX

SITE BOUNDARY	☐
PRO.R.C.C ROOF G.F BUILDING	☐
PRO.R.C.C ROOF F.F BUILDING	☐
RAINWATER STORAGE PIT	☐
ROAD	☐


	M	SQ.FEET
7	4322.50	
AS AT SITE	401.57	4322.50
PLINTH AREA		
PRO. GROUND FLOOR AREA	145.70	1568.30
PRO. FIRST FLOOR AREA	145.70	1568.30
AREA OF OPEN SPACE	255.87	2754.20

APPLICANT:-

1. S.DHANALAKSHMI
2. S.VENKATAKRISHNAN
3. S.SHRINIDHI

REGISTERED ENGINEER:

OFFICE USE:

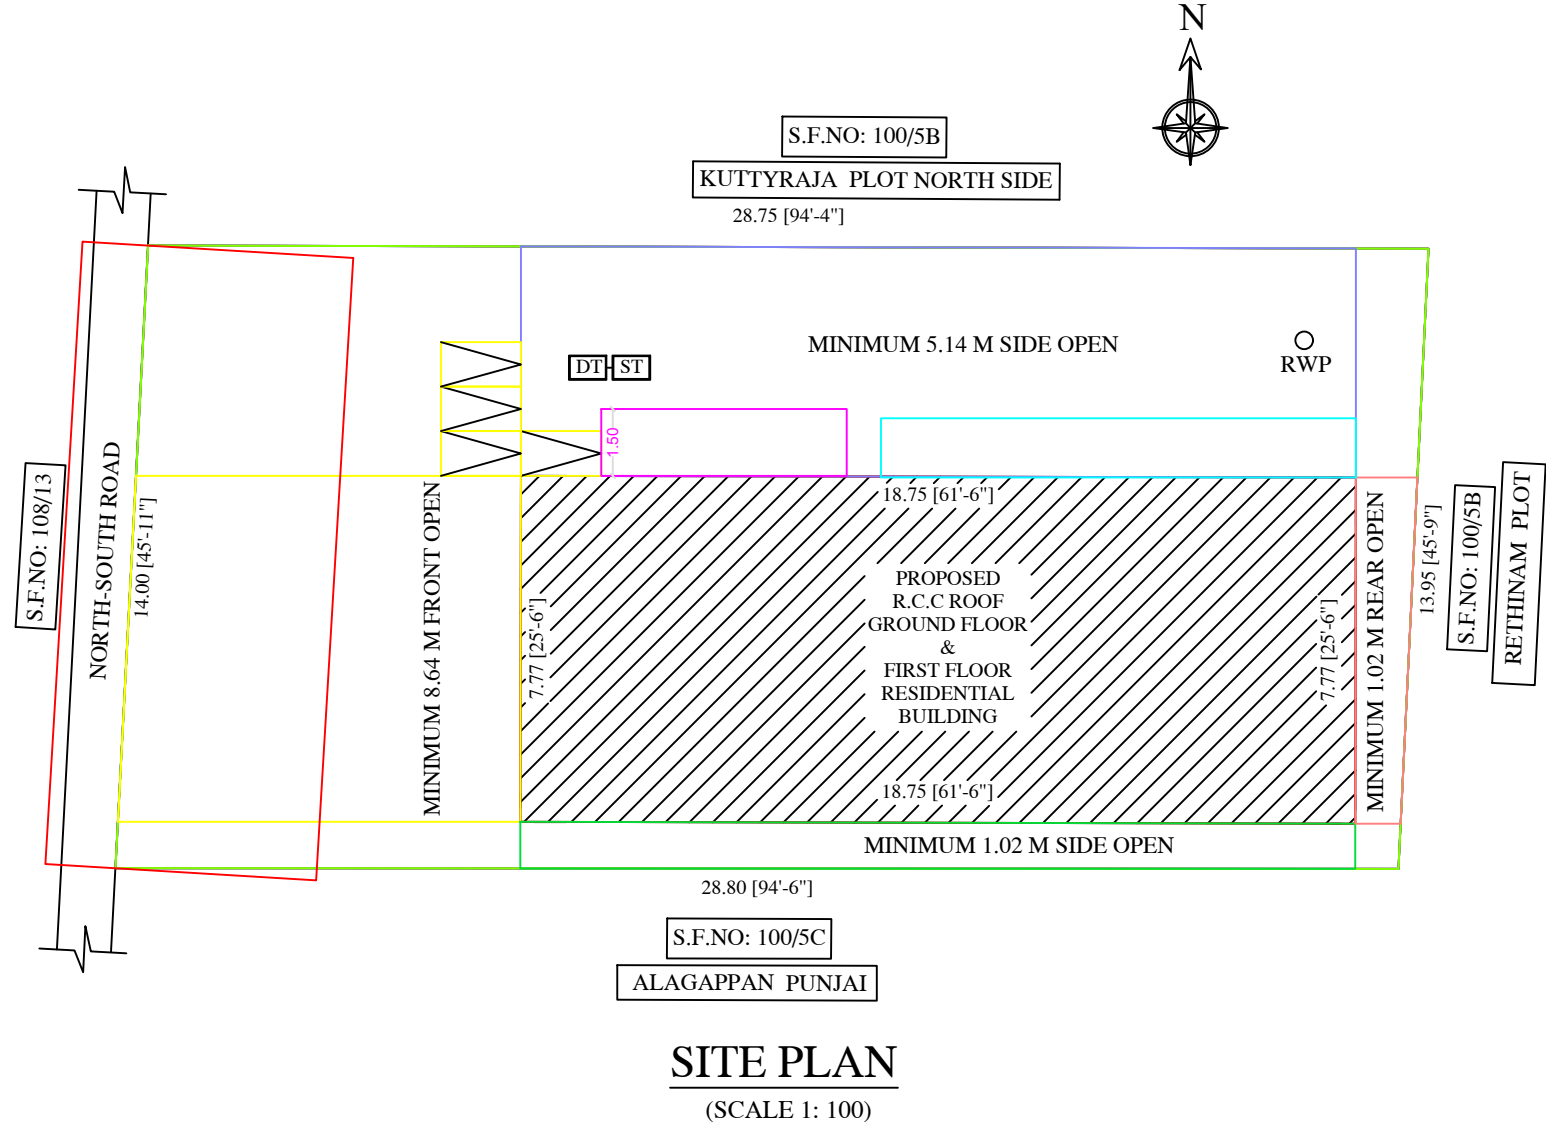

SITE PLAN
(SCALE 1: 100)