

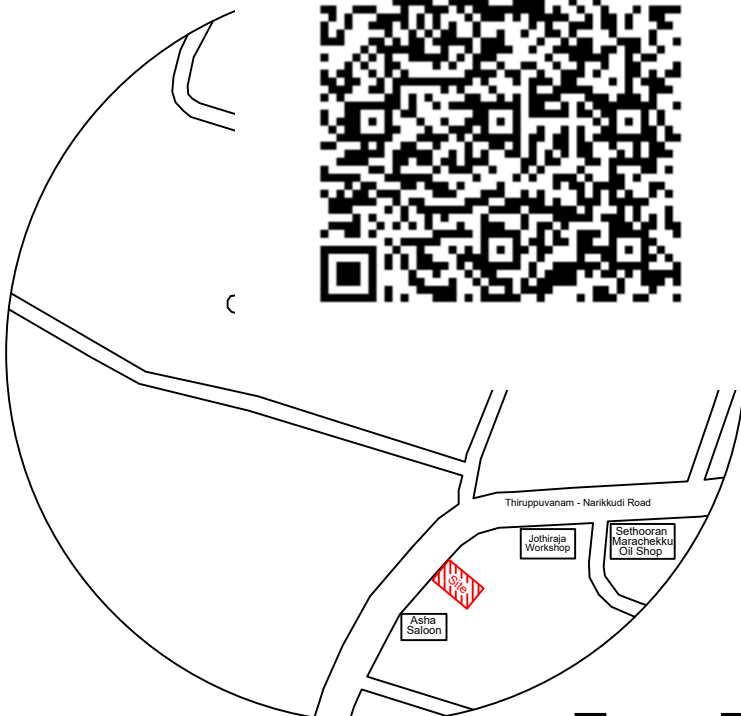



PLAN SHOWING THE PROPOSED GROUND FLOOR CONSTRUCTION OF THE R.C.C ROOF COMMERCIAL BUILDING OF BEARING OF OLD S.NO:111/7A1, NEW S.NO:111/7A1A, THIRUPPUVANAM PUDUR VILLAGE, THIRUPPUVANAM TOWN PANCHAYAT, THIRUPPUVANAM TALUK & SIVAGANGAI DISTRICT.

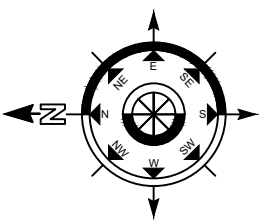

Topo Plan

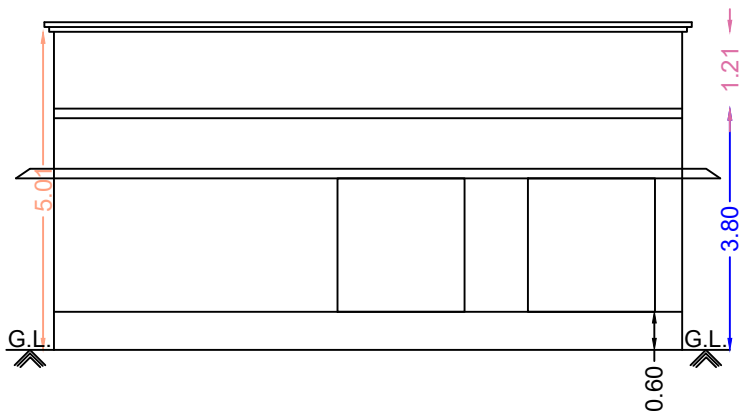


Front Elevation

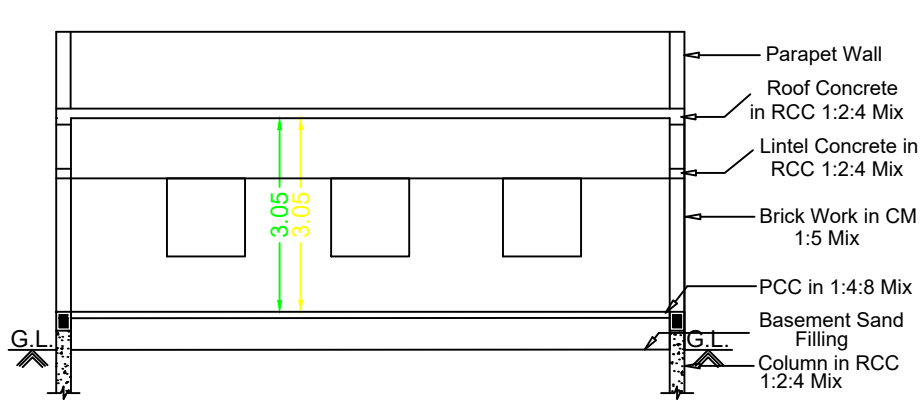


Section RR


Property Owned by Ganesamoorthi & Chitradevi

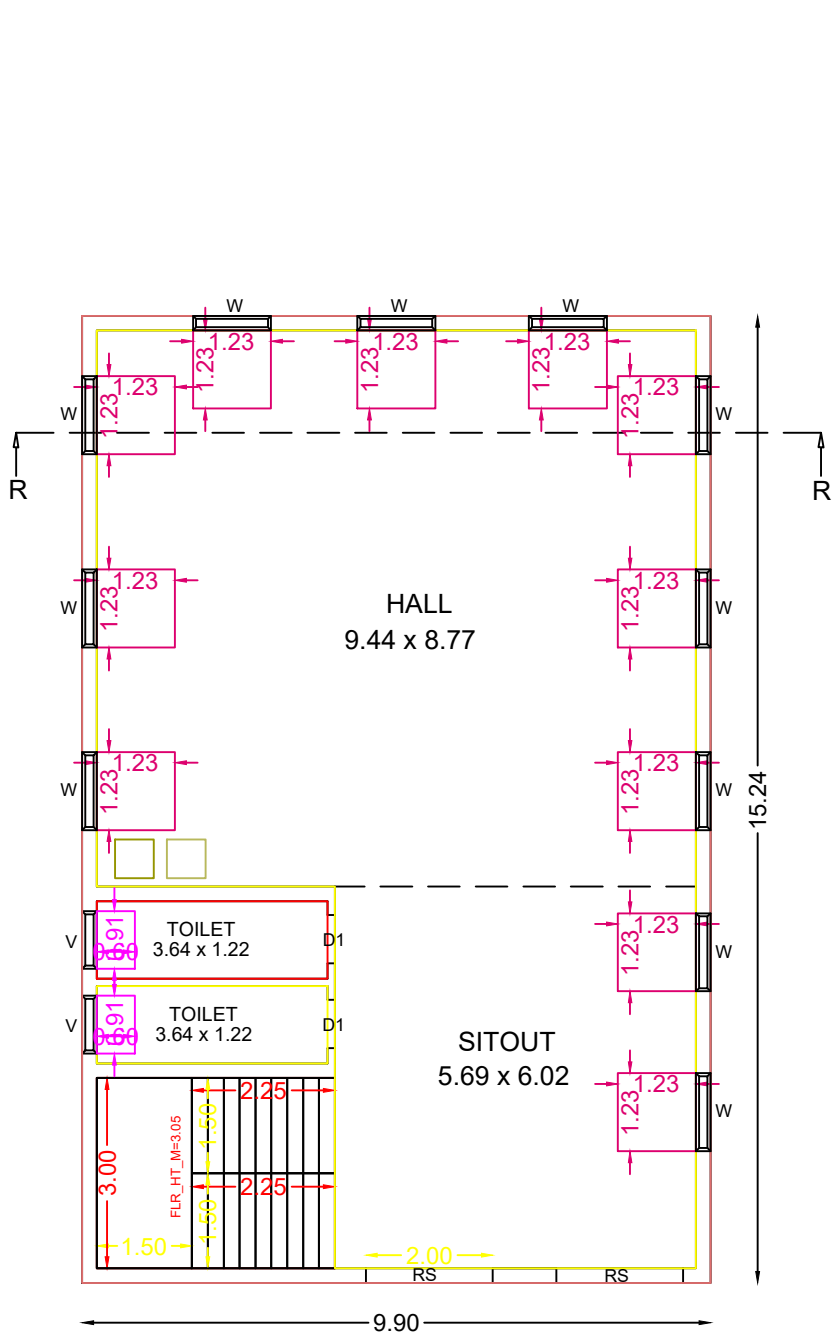


Pro.Ground Floor Plan

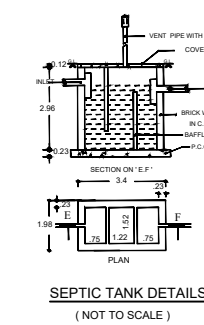


SEPTIC TANK DETAILS (NOT TO SCALE)

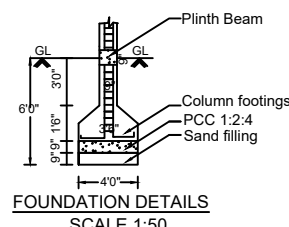


FOUNDATION DETAILS SCALE 1:50

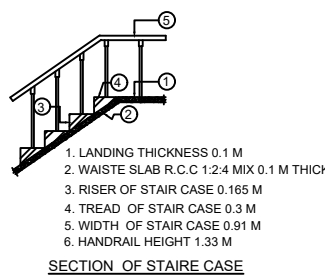


SECTION OF STAIR CASE

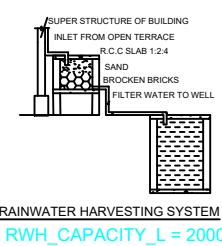


RAINWATER HARVESTING SYSTEM RWH_CAPACITY_L = 2000

 


SECTION OF BORE WELL

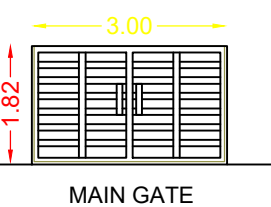

MAIN GATE

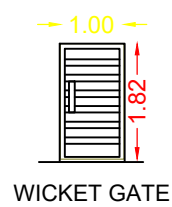

WICKET GATE

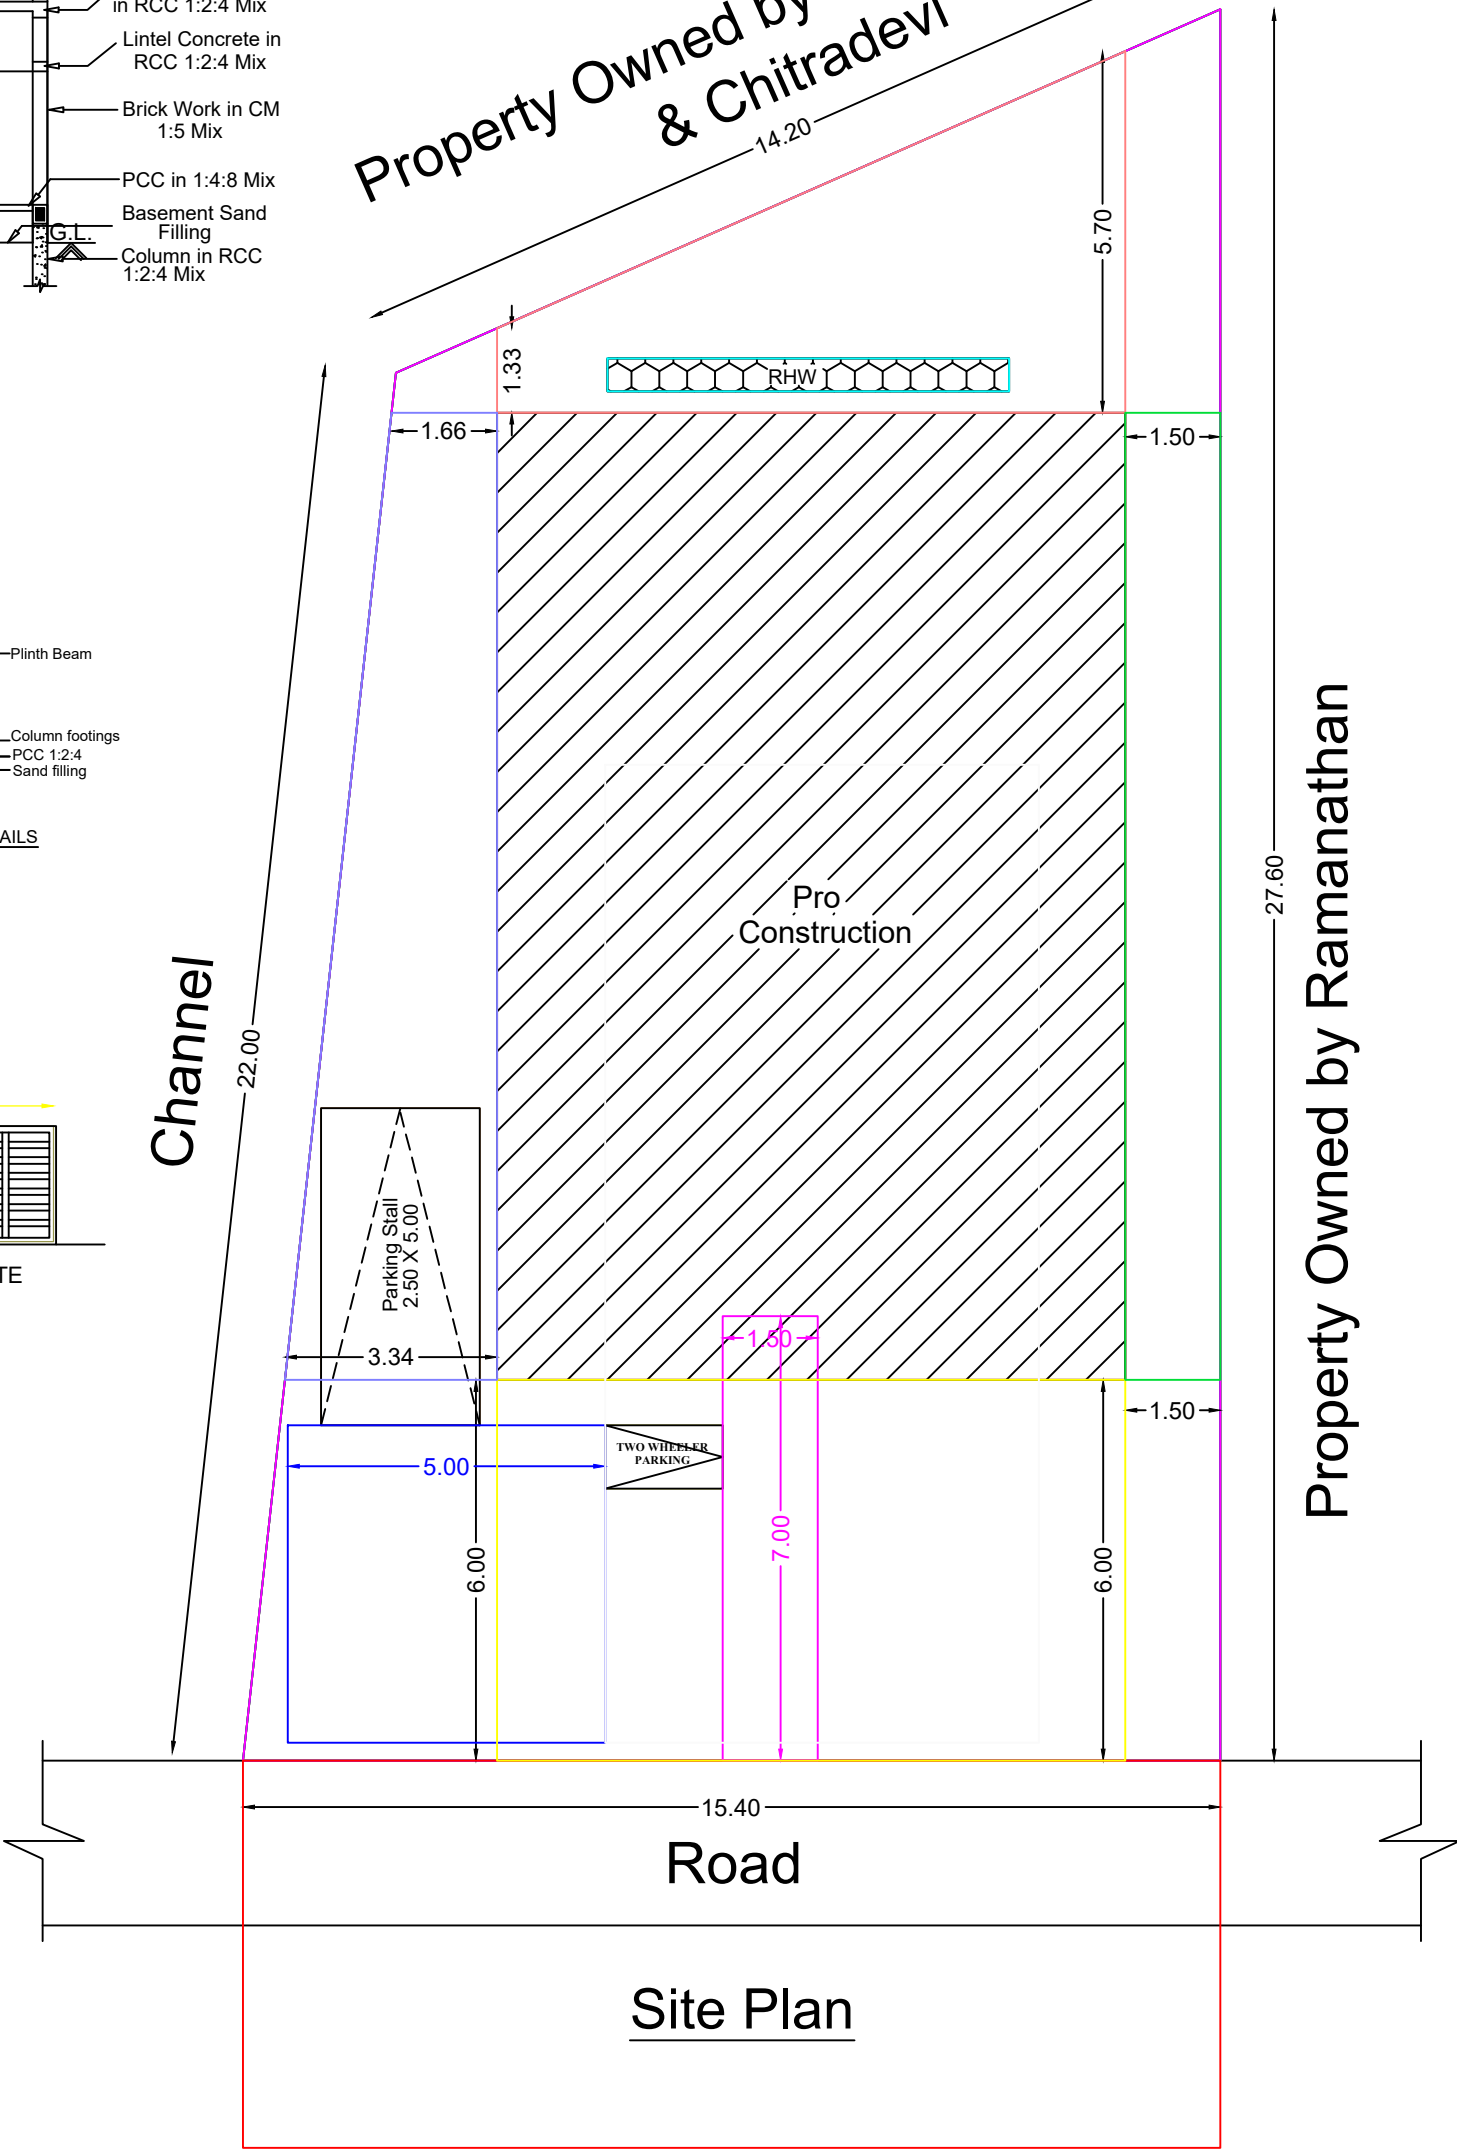



Site Plan

CASE TYPE	New Proposal
PLOT USE	COMMERCIAL
PLOT SUB USE	COMMERCIAL Dwelling Units
AREA OF THE PLOT	3918.10 Sq Ft
SCHEME / AREA	
LAYOUT APPROVAL NUMBER	

LEGEND	FEET	METRE
MD/DD DOOR	3'3"X7'0"	1.02X2.13
D DOOR	3'0"X7'0"	0.91X2.13
D1 DOOR	2'6"X7'0"	0.76X2.13
W WINDOW	4'0"X4'6"	1.22X1.37
V VENTILATOR	3'0"X2'6"	0.91X0.76

(Scale 1:100)	AREA DETAILS	
	In Sq.Ft	In Sq.Mt
Total Area (As Per Document)	9.00 CENTS	
(As Per Patta)	3918.10	364.00
Pro.Ground Floor	1624.07	150.88
Open Space	2294.03	213.12

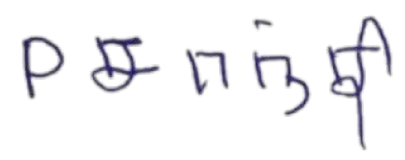APPLICANT

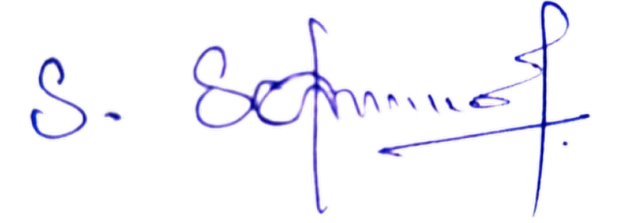Mrs.P.SHANTHI.
REGISTERED ENGINEER


Er.S.SIVAKUMAR.B.E.,
LICENSED CIVIL ENGINEER & BUILDER
Licensed.No:13/2020
ALAMARAM BUS STOP,
MUTHOOT FINANCE SECOND FLOOR,
THIRUPPUVANAM,SIVAGANGAI-630611.
Ph:+91 7904956057.