


PLAN SHOWING THE PROPOSED CONSTRUCTION OF R.C.C.ROOF RESIDENTIAL BUILDING GROUND FLOOR IN NATHAM PATTA NO.966


OLD S.NO.452/1 PART, NEW NATHAM S.NO.452/17,PILLAIYARKOODAM STREET,KANADUKATHAN VILLAGE&GROUP ,KANADUKATHAN

TOWN PANCHAYAT, KARAIKUDI TALUK, SIVAGANGAI DISTRICT.

(Scale 1:100)

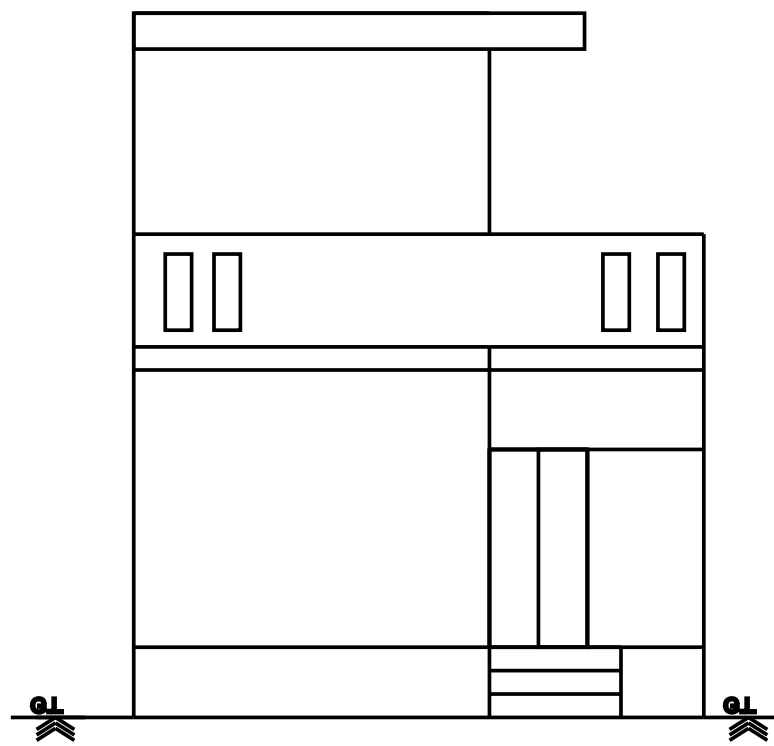


FRONT ELEVATION

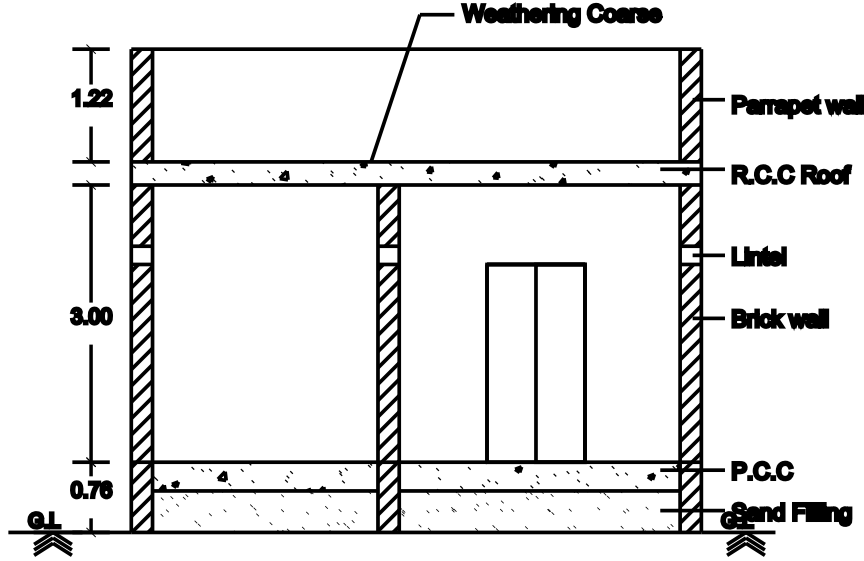

SECTION ON "AA"


1HP - SUB MOTOR

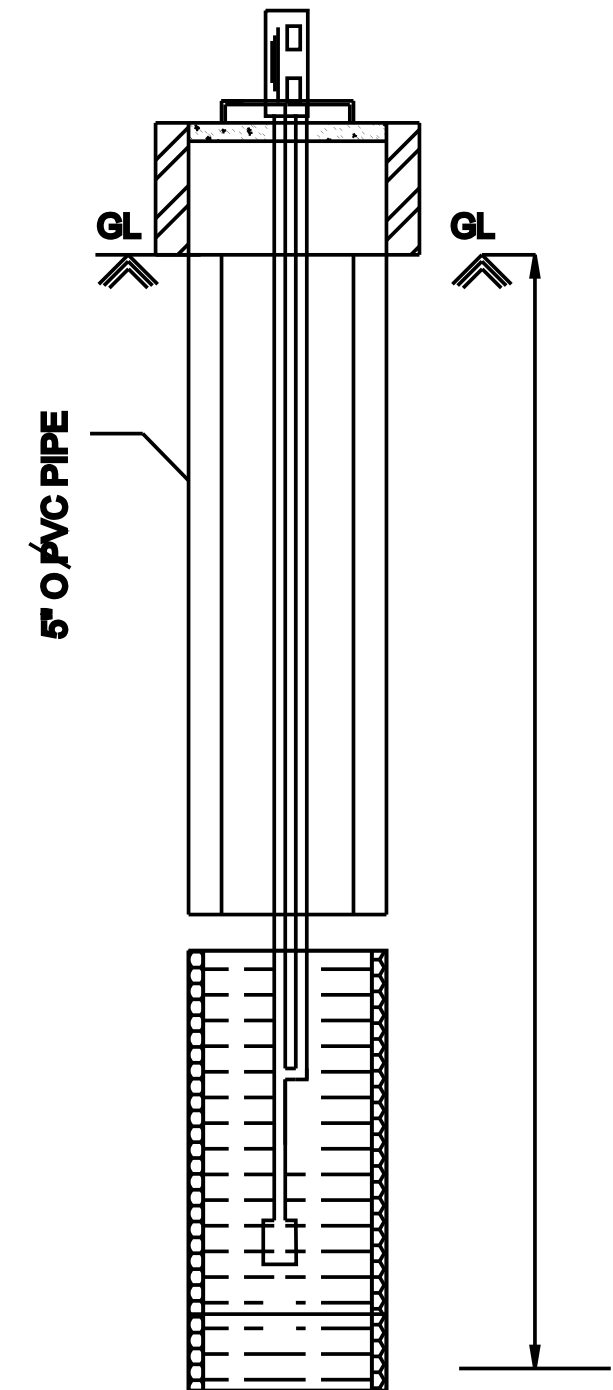

BOREWELL DETAILS


Padaippu House

S.No.452/18

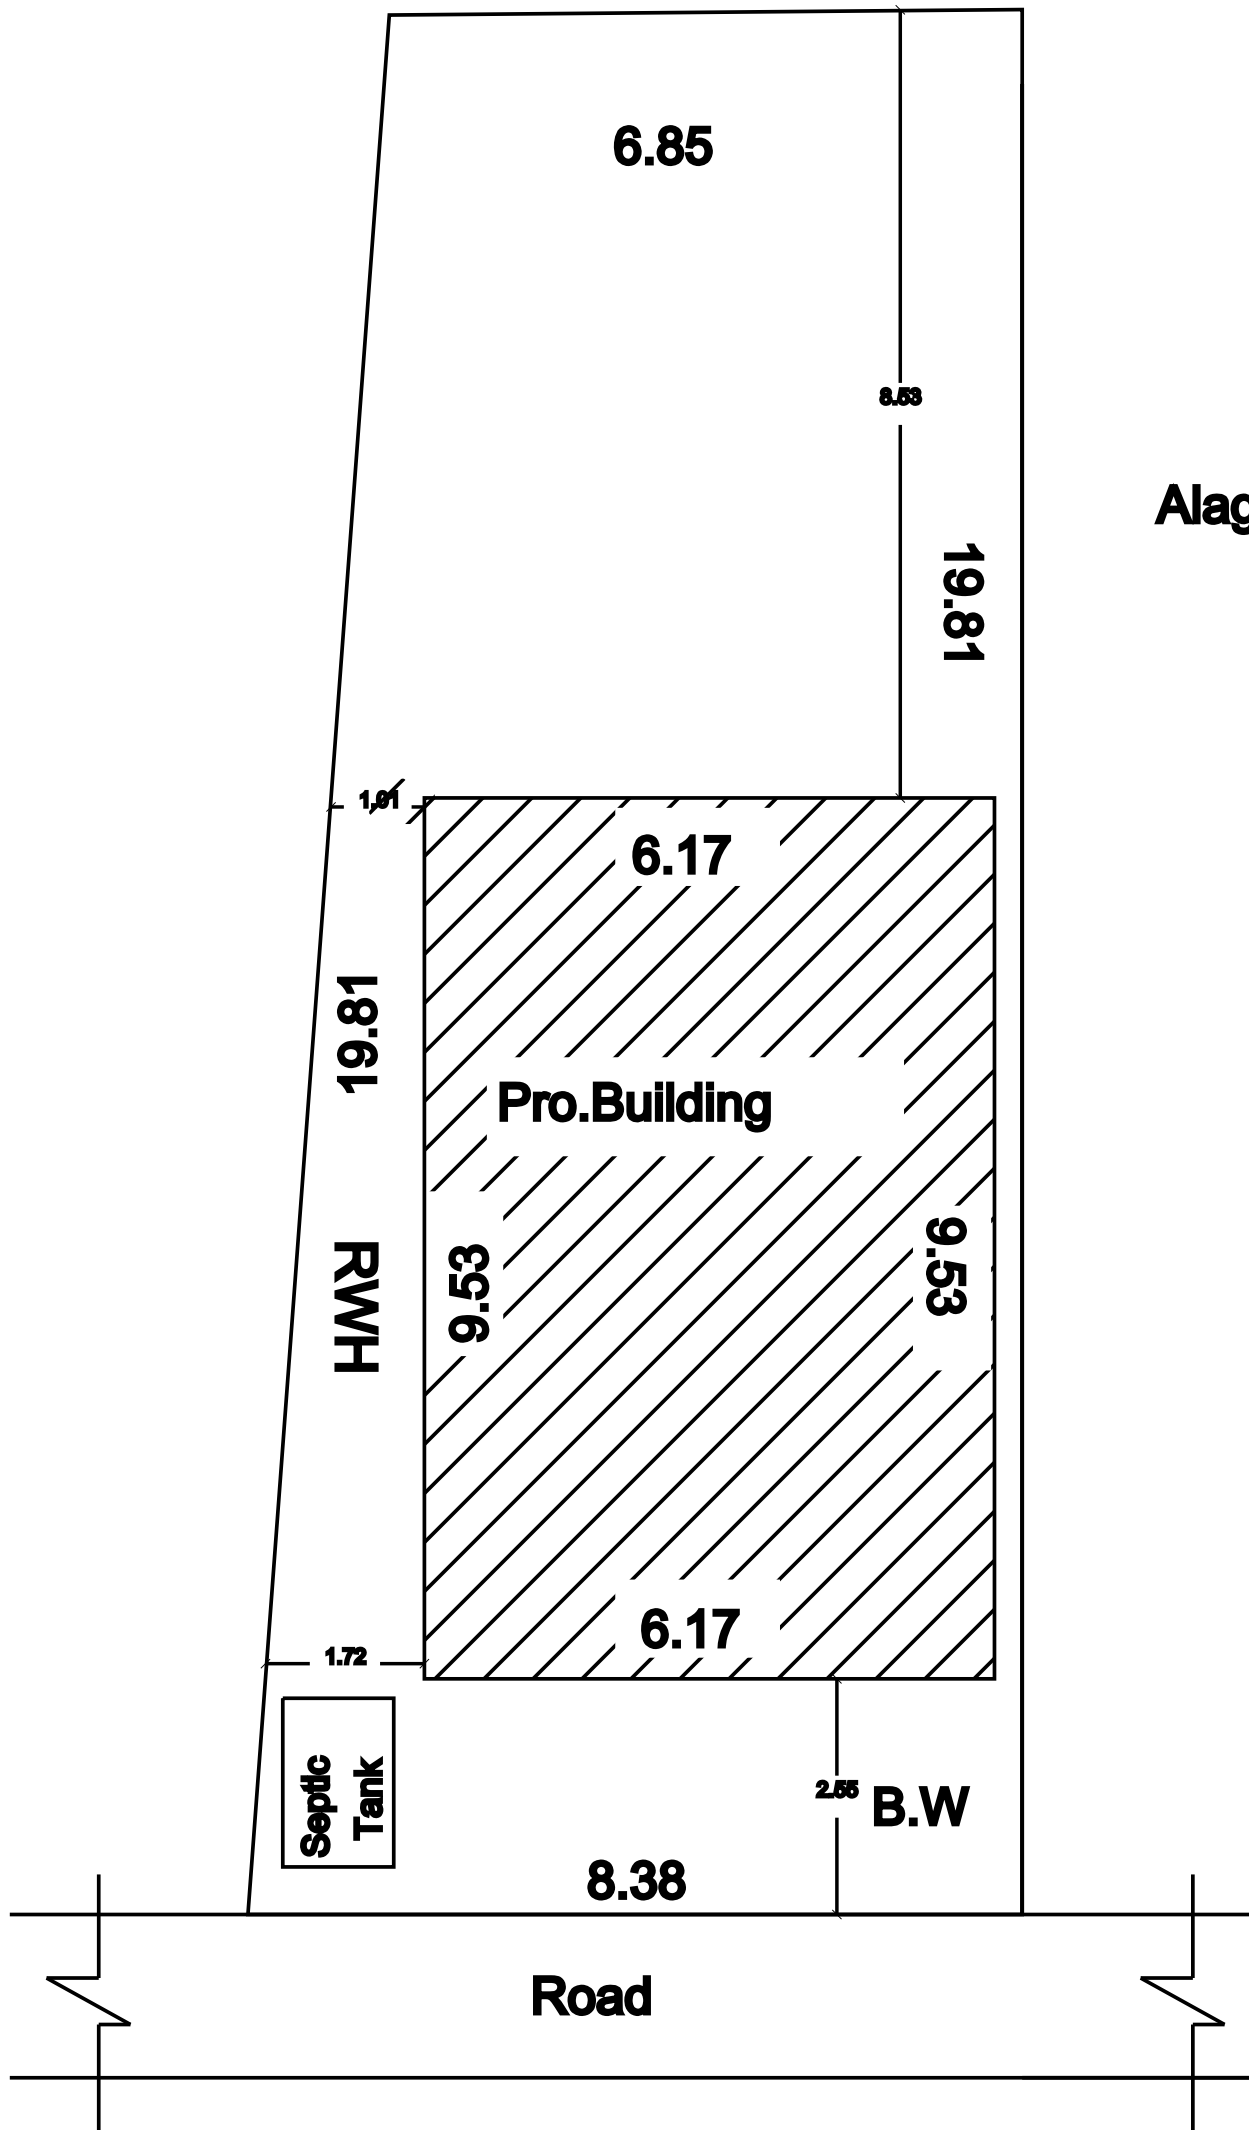


Site Plan


Scale 1:200

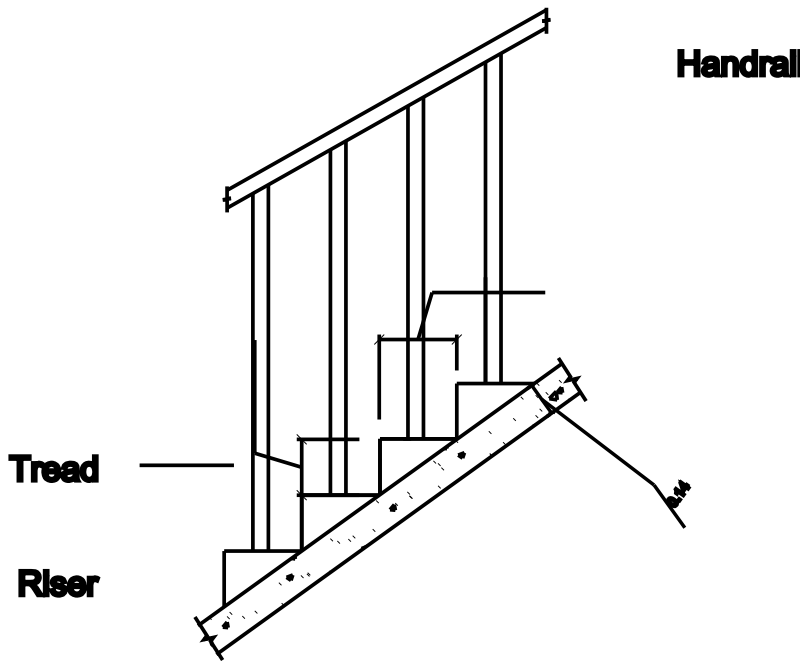


STAIRCASE DETAIL

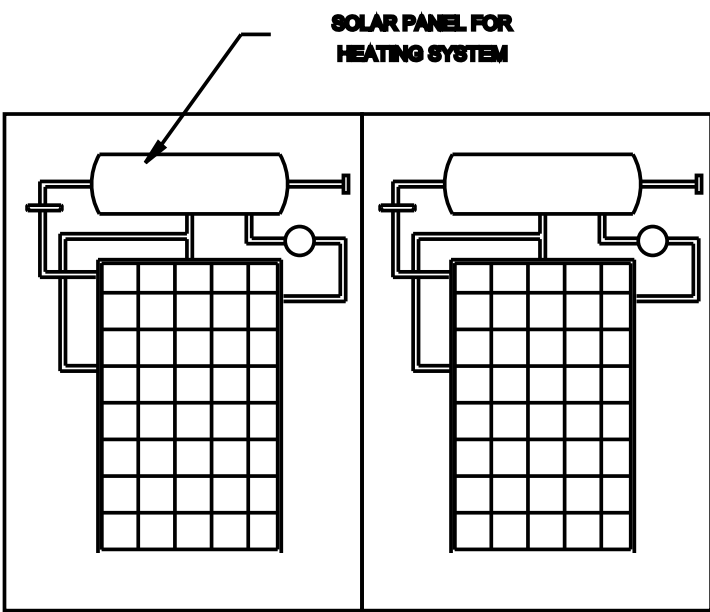

SOLAR HAETING SYSYTEM

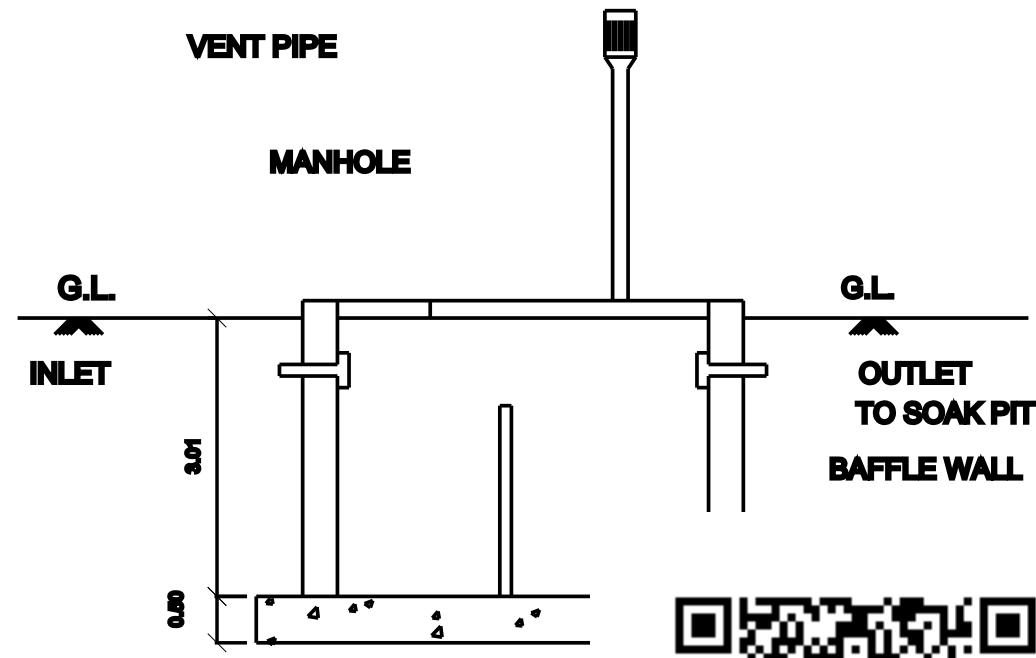


SECTION OF SEP.T

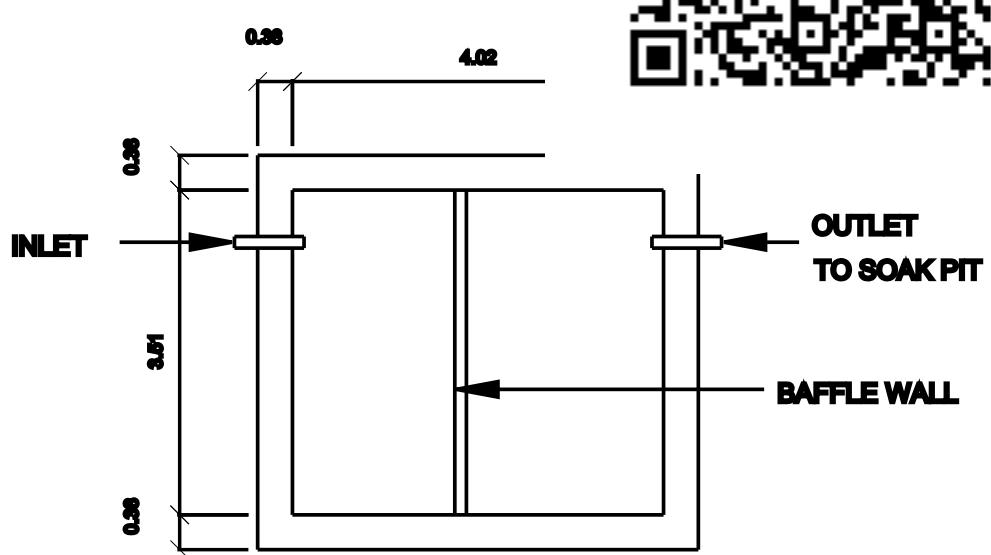


PLAN

SEPTIC. TANK

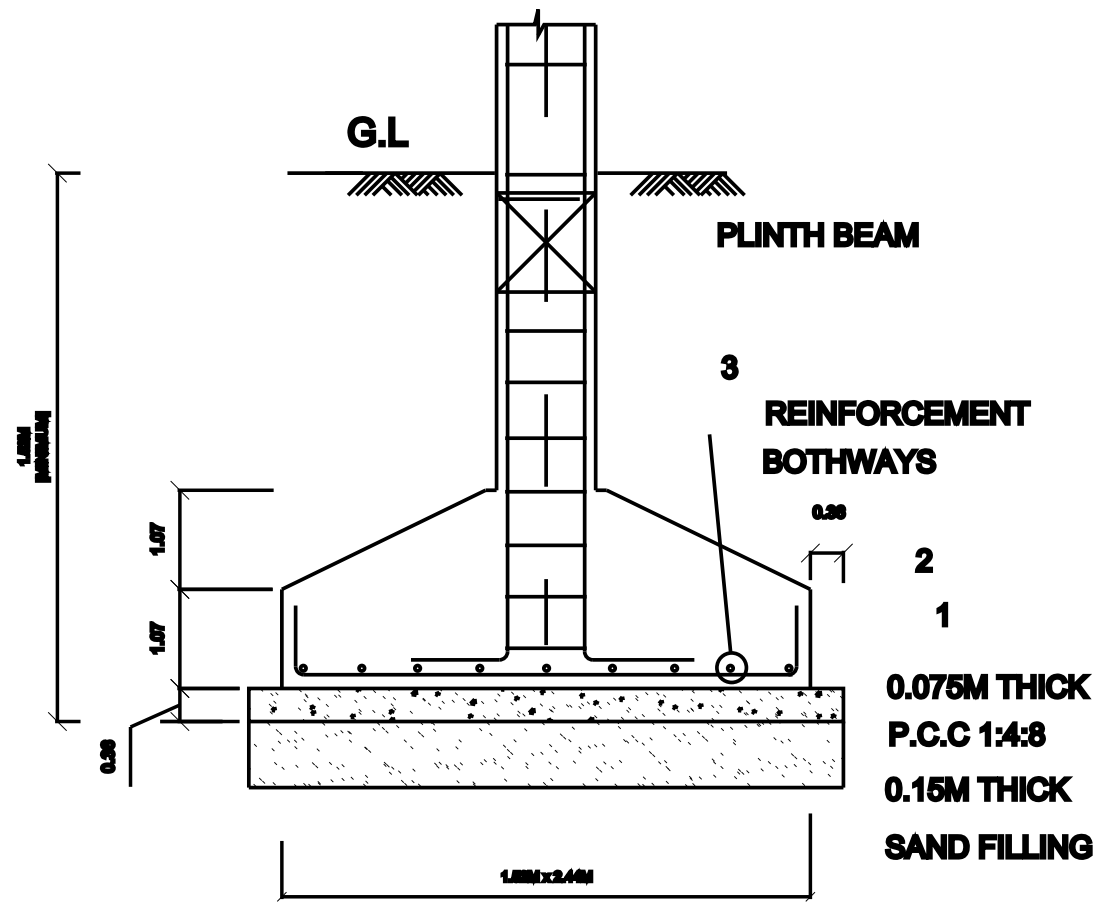


TYP. DET. COLUMN FOOTING

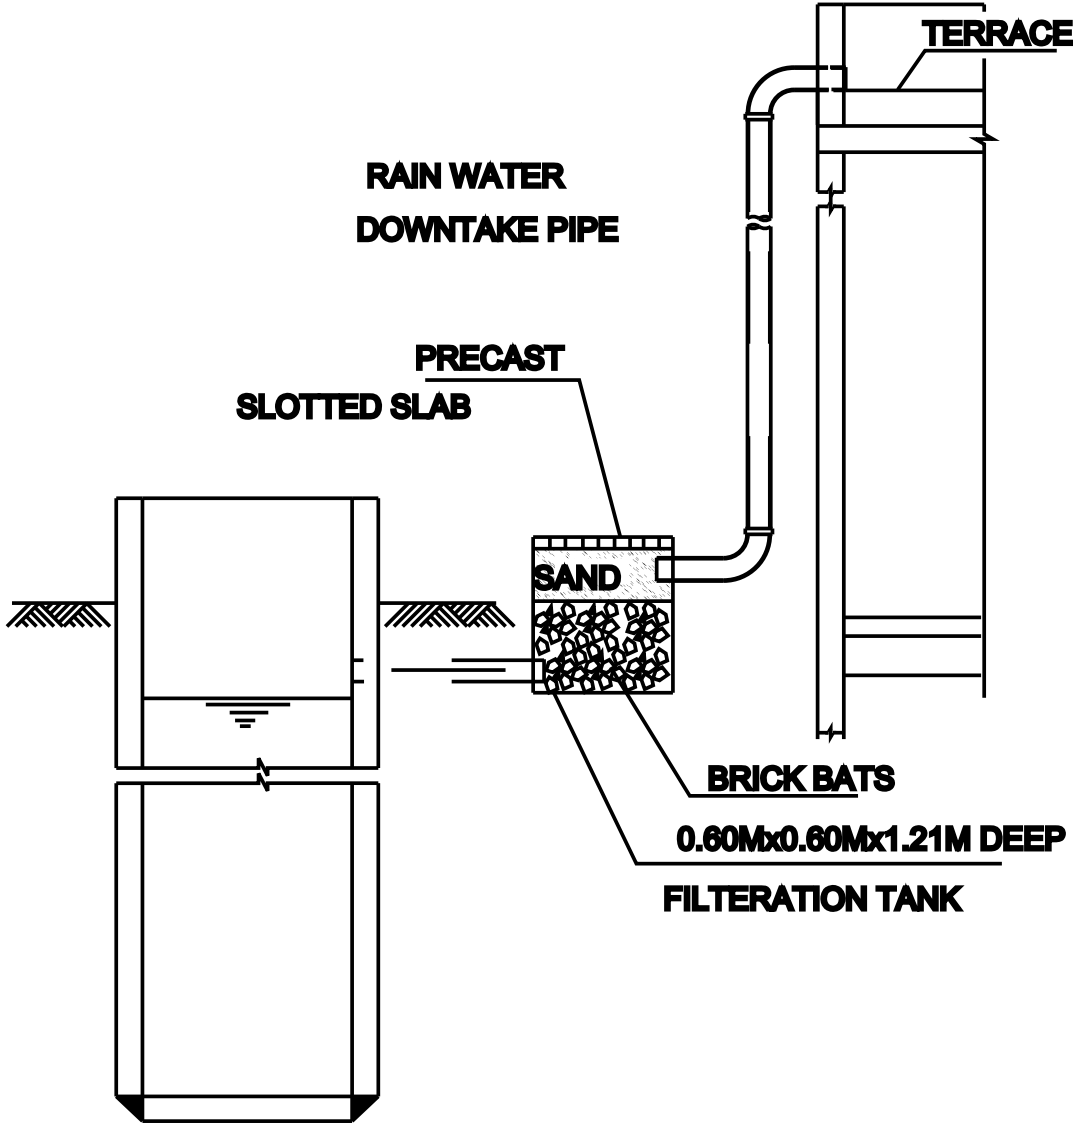

RAIN WATER

HARVESTING SYSTEM

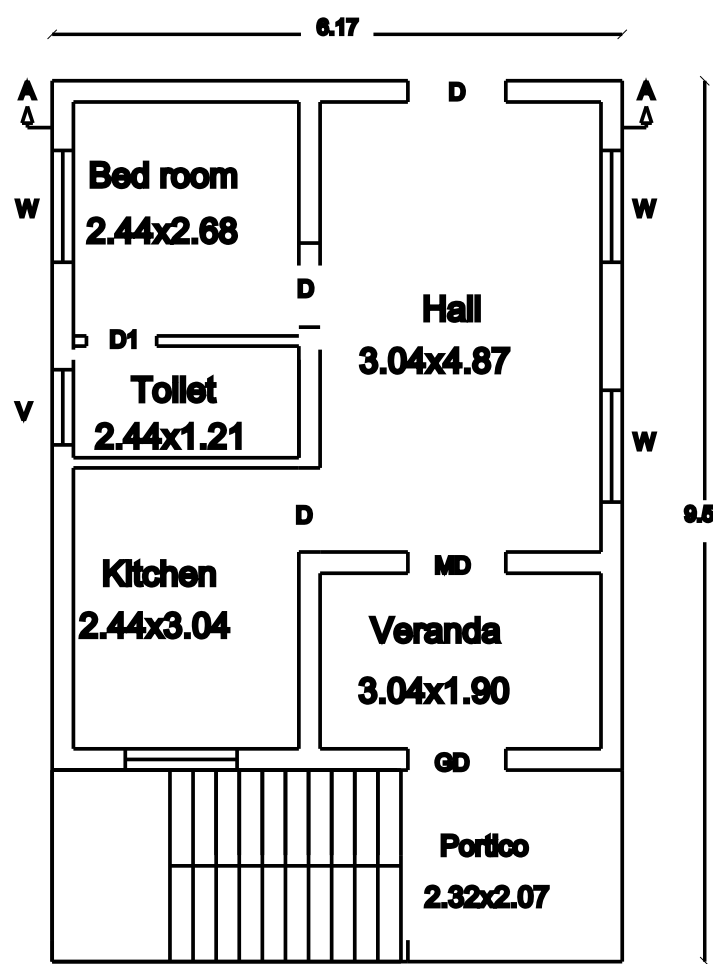

GROUND FLOOR PLAN

SPECIFICATIONS

1. SAND FILLING.
2. P.C.C 1:5:10 USING 40 MM METAL.
3. R.C.C COLUMN FOUNDATION
4. BRICK WORK IN CM 1:5 MIX.
5. FLOOR FINISHING.
6. R.C.C 1:2:4 MIX AS PER IS 456 / 1978.
7. WEATHERING COARSE.
8. PARAPET WALL.

LEGEND	FEET	METRE
MD MAIN DOOR	5'0"x7'0"	1.52x2.13
RD, D DOOR	3'0"x7'0"	0.91x2.13
D1 DOOR	2'9"x7'0"	0.76x2.13
W WINDOW	5'0"x4'6"	1.52x1.37
V VENTILATOR	2'0"x2'0"	0.60x0.60

AREA DETAILS	SQ.FT.	SQ.M.
Site Area	1682.54	156.37

PLINTH AREA DETAILS

Pro.Ground Floor	632.90	58.82
Open Space	1049.64	97.55


FSI DETAILS	PROPOSED	PERMISSIBLE
Total Plinth Area Plot Area = 58.82 156.37	0.37	2

PARKING CALCULATION:-

$$\text{No.Of Cars Pockets Provided} = \frac{\text{Total Plinth Area}}{75 \text{ Sq.Mt}}$$
$$\frac{58.82}{75 \text{ Sq.Mt}} = 1 \text{ No}$$

PARKING PROVIDED:-

No of Car Pockets - Nil
No of Bike Pockets - 1 No

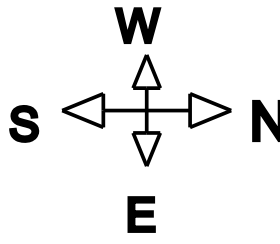

OWNER:-

SMT.M.NAGAPOORANI.

ENGINEER:-