



THE PLAN SHOWING THE PROPOSED CONSTRUCTION OF GROUND FLOOR RCC RESIDENTIAL BUILDING IN
OLD S.NO.483/24, PATTA NO.1050, S.NO.483/24B,PATTA NO.2642,WARD NO.3,CHINDAMANI STREET,
KATTUKOLLA,KANADUKATHAN VILLAGE,KANADUKATHAN TOWN PANCHAYAT
SAKKOTTAI UNION,KARAIKUDI TALUK, SIVAGANGAI DISTRICT.

NAME OF OWNER:MRS.V.THENMOZHI

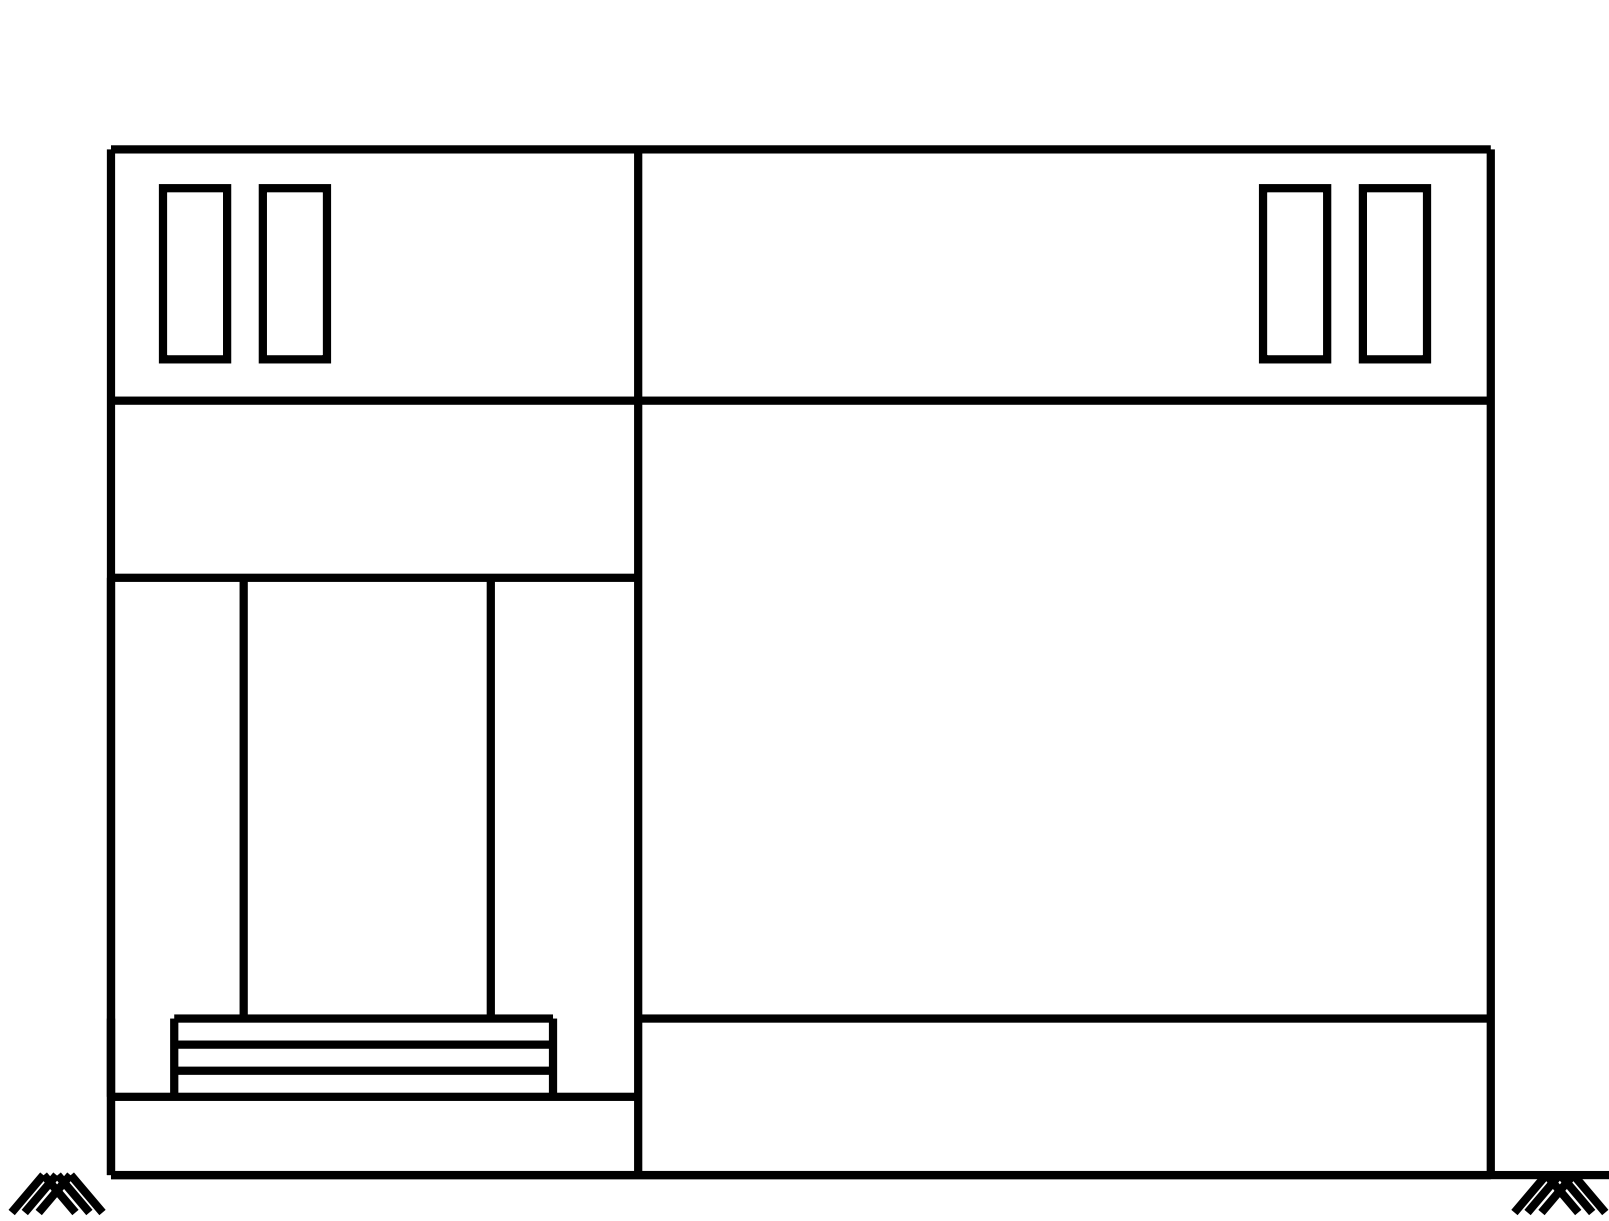


ELEVATION

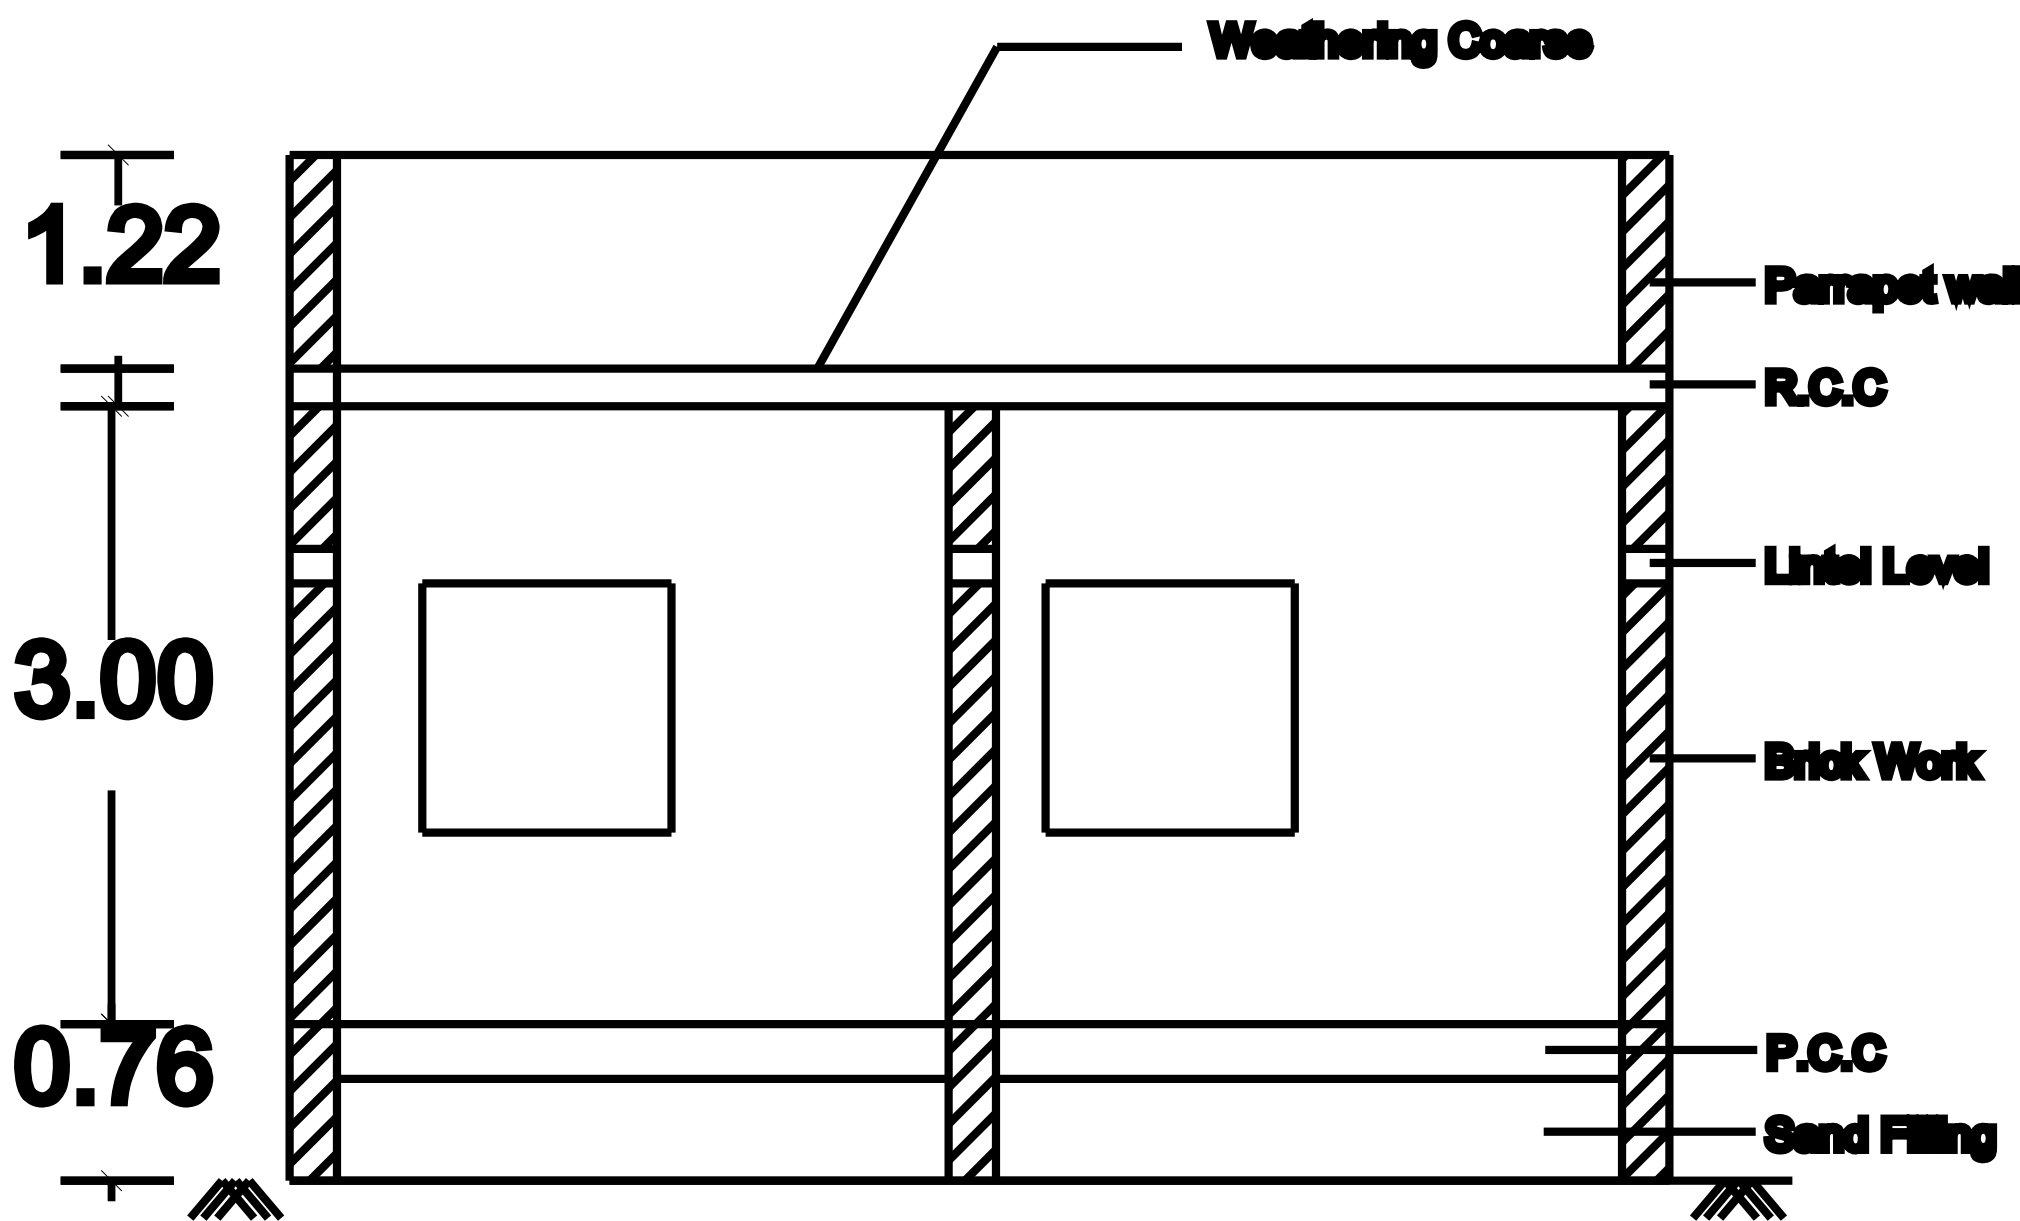


SECTION ON 'AA'


SCALE 1:100

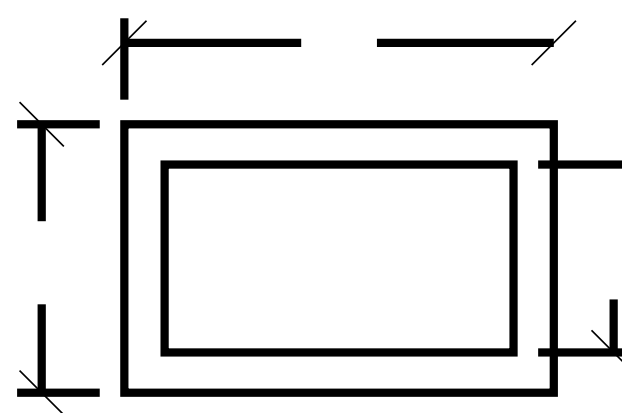

PLAN

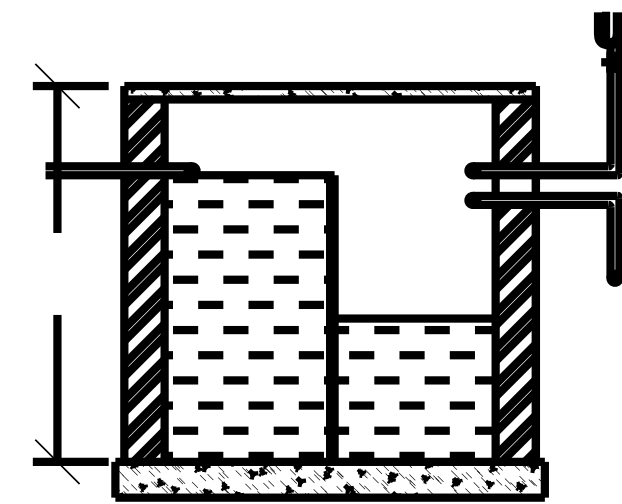


FOUNDATION DETAILS

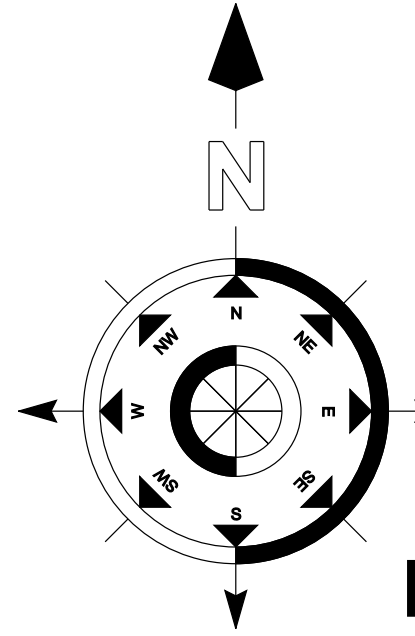


SPECIFICATIONS		
1. SAND FILLING 6" THICK		
2. P.C.C 1:5:10,6"THICK		
3. EARTH FILLING		
4. RANDOM RUBBLE MASONRY		
5. FLOORING WITH P.C.C 1:5:10,6"THICK		
6. FLOOR FINISH WITH GRAY MOSAIC		
7. BRICK WORK IN CM 1:5		
8. LINTEL CUM SUNSHADE IN R.C.C 1:2:4		
9. R.C.C ROOF 1:2:4		
10.WEATHERING COURSE		

DESCRIPTION		SIZE	
MD&GD	DOOR	1.10X2.13 M	
D	DOOR	1.00X2.13 M	
W	WINDOW	2.13X1.37 M	
V	VENTILATOR	1.83X0.6 M	
AREA DETAILS		Sq.FT	Sq.M
1. TOTAL AREA OF SITE		2165.67	201.20
2. GROUND FLOOR AREA		631.50	58.69
3. VACANT AREA		1534.17	142.51

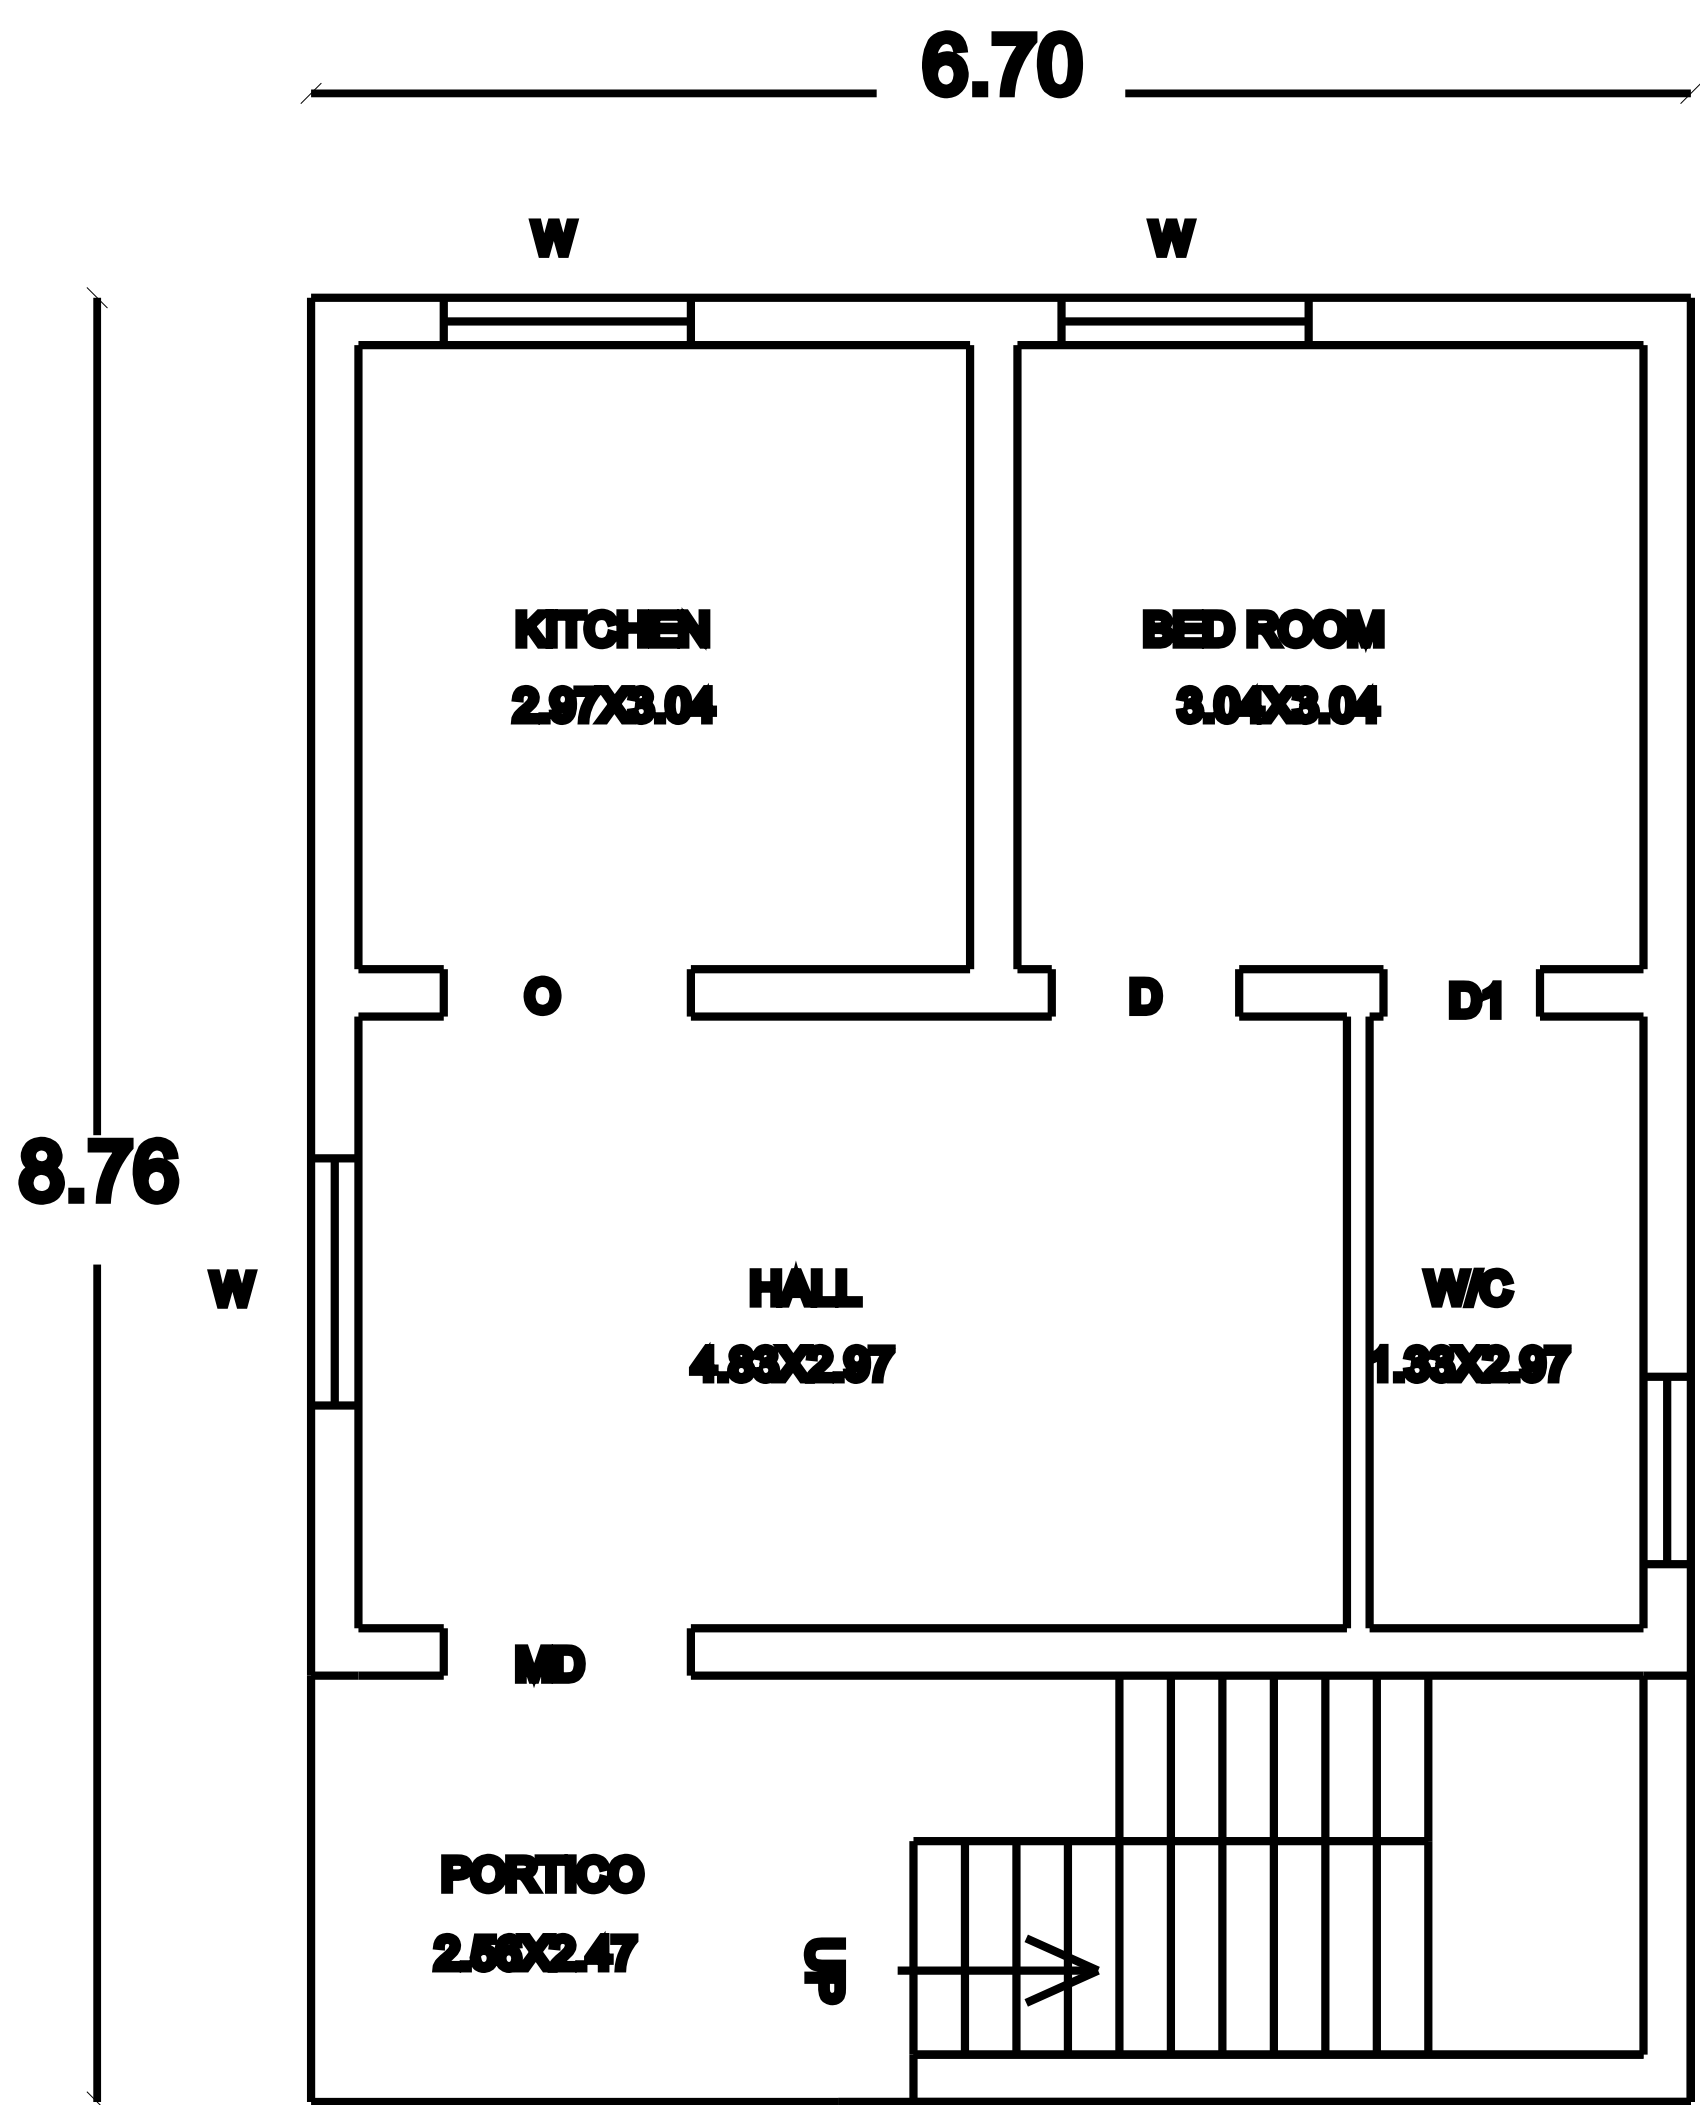

PRO.GROUND FLOOR

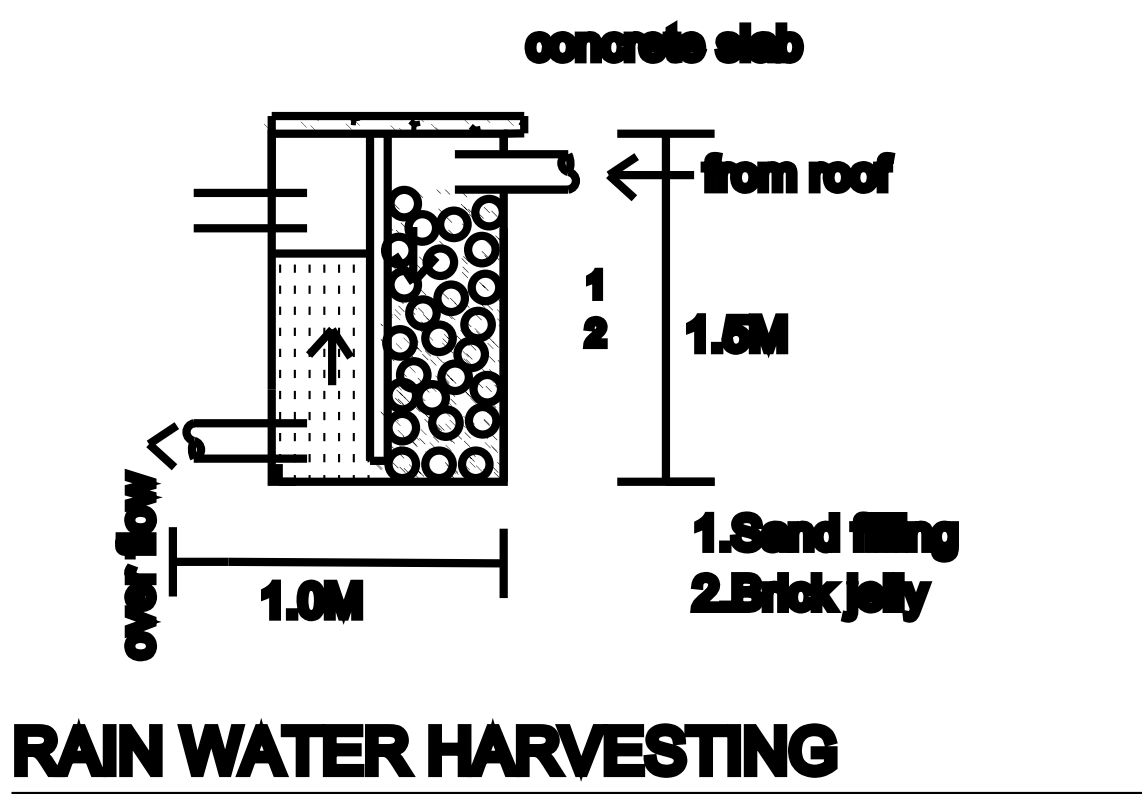


SCALE 1:50




"C" Schedule

Property belongs to

Malarvizhi

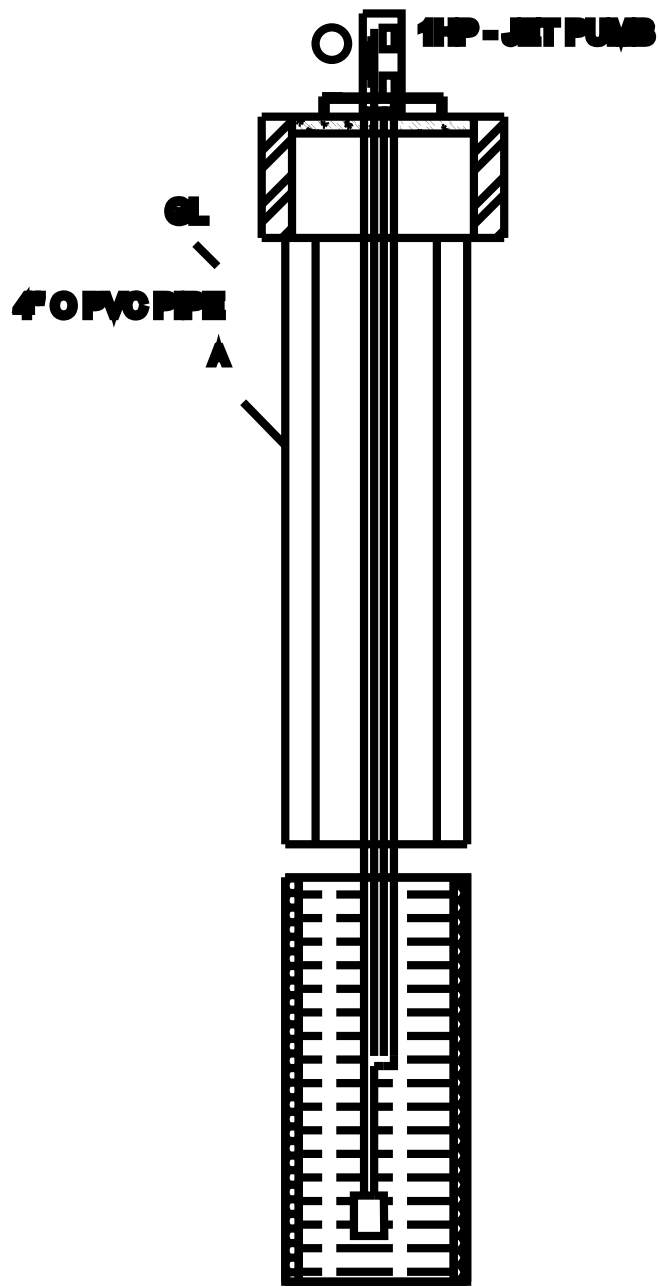

FOUNDATION DETAILS

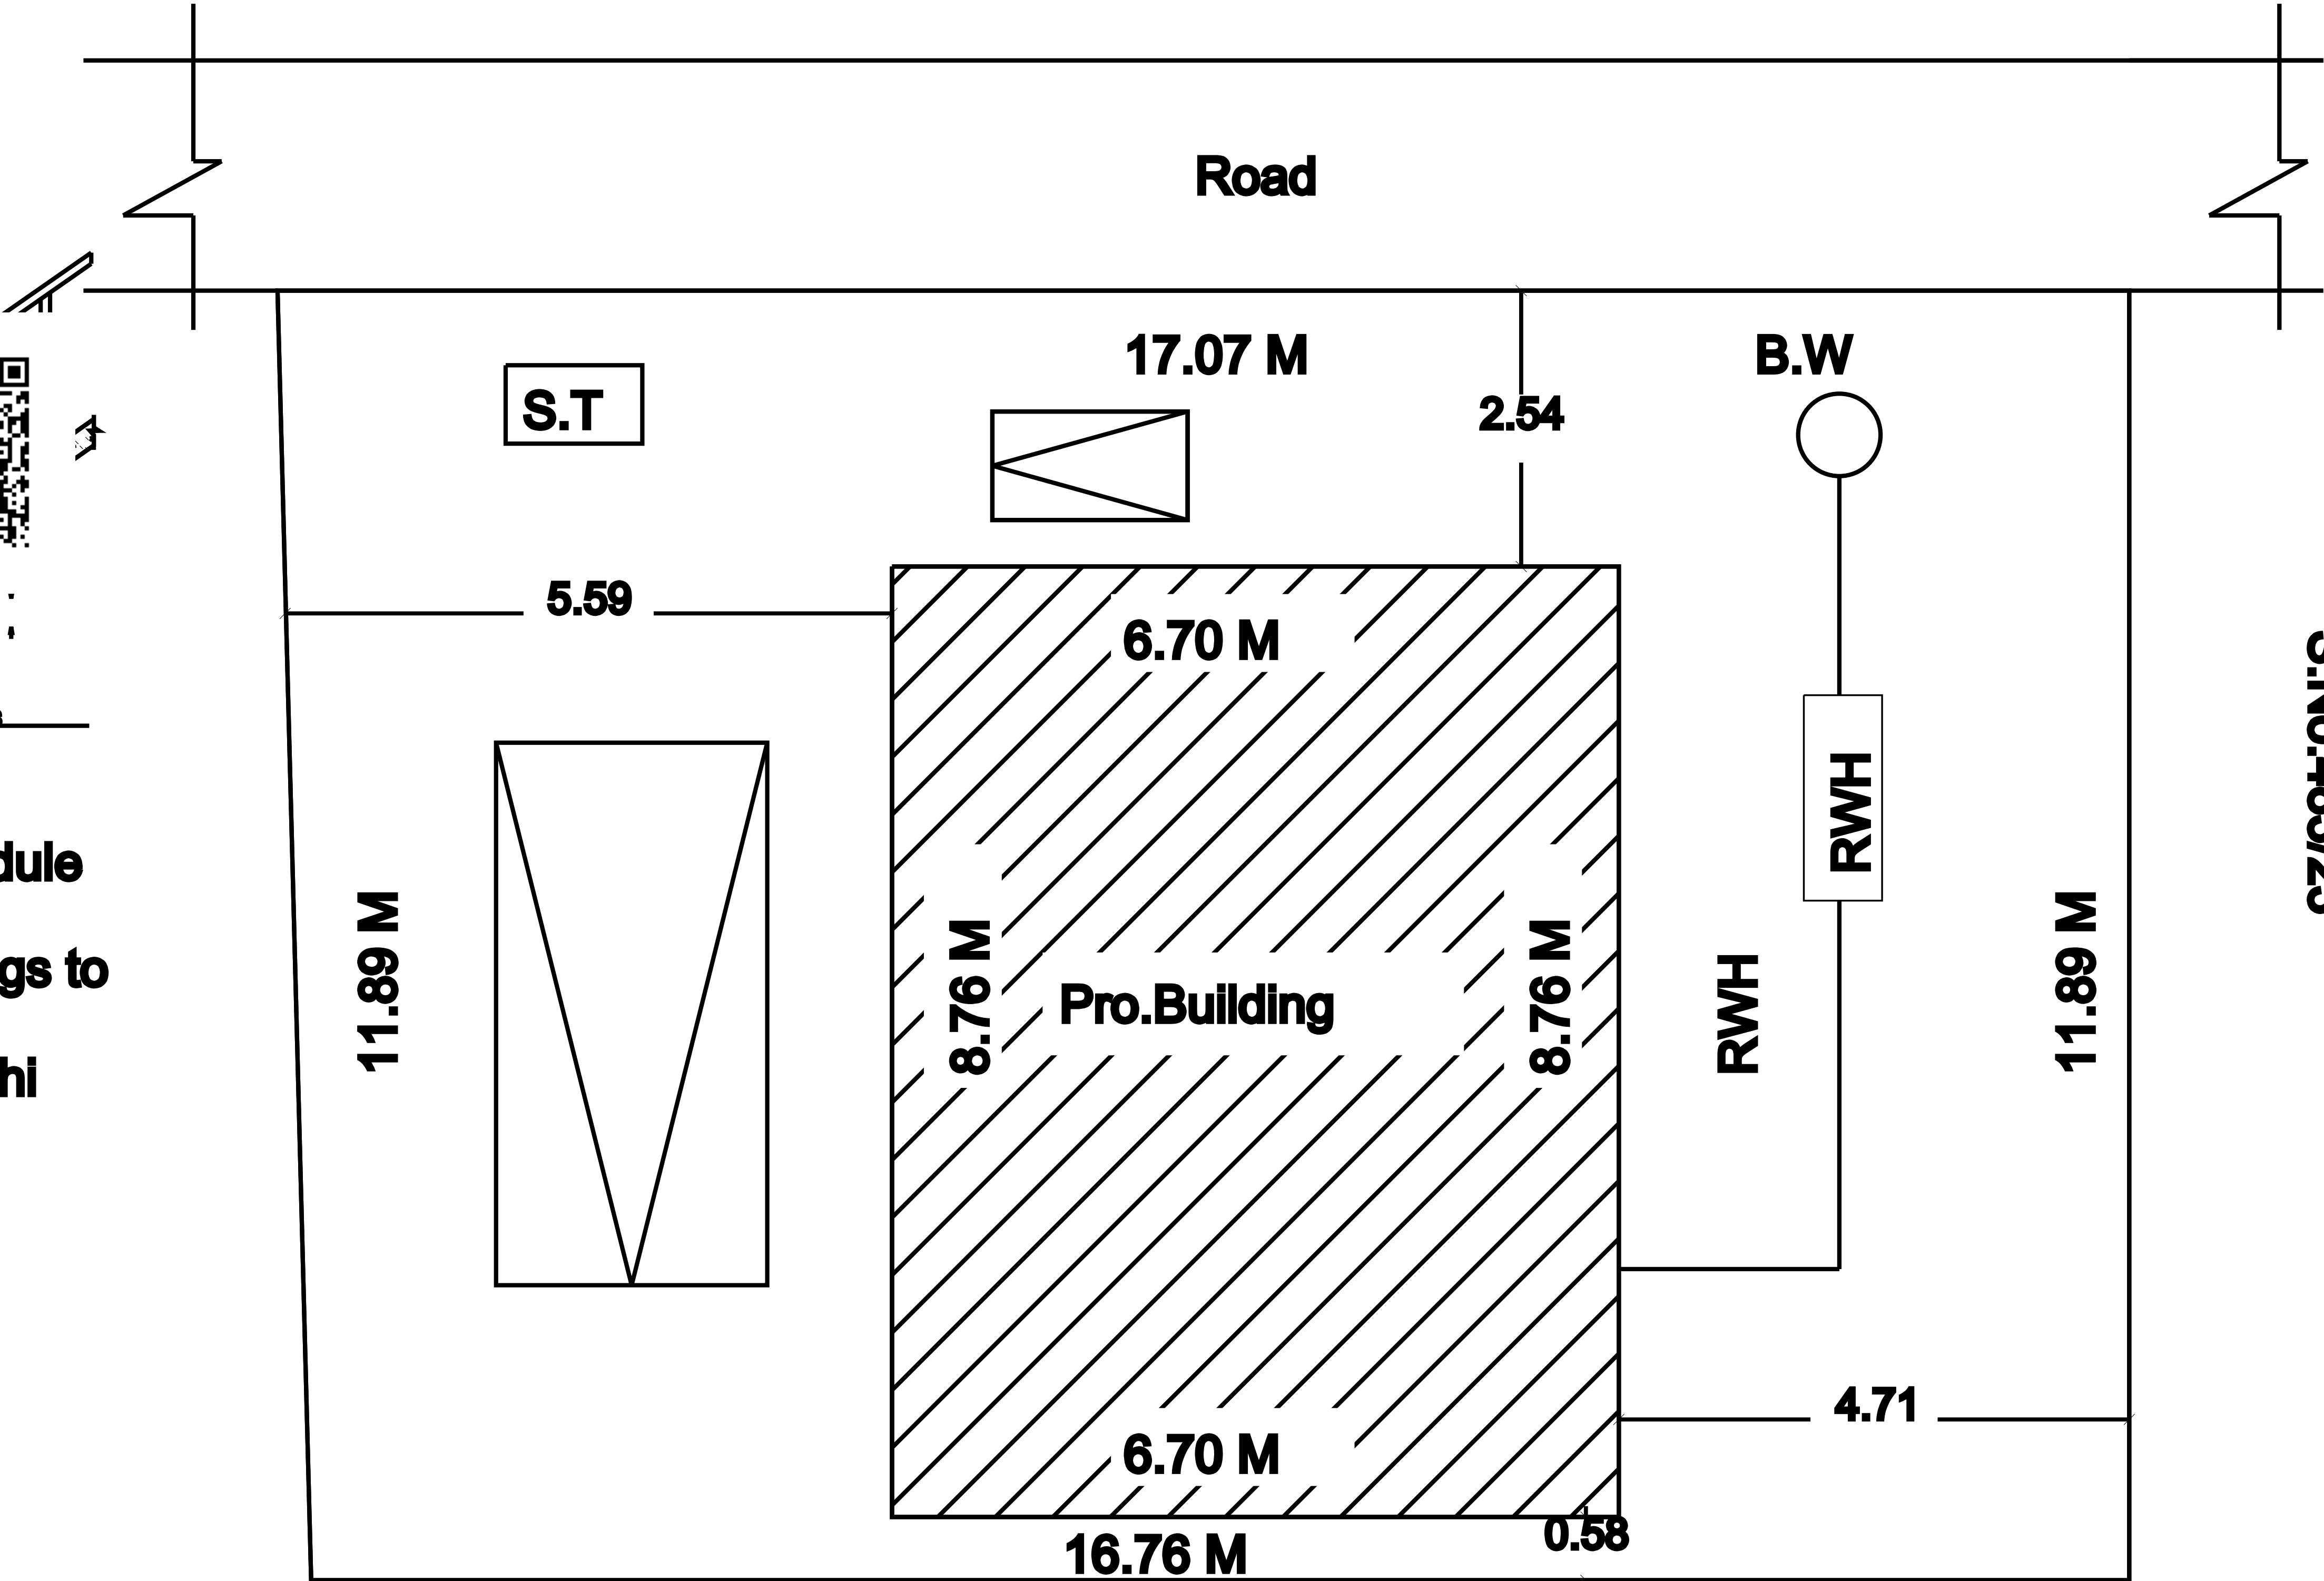

"B" Schedule Property belongs to Prabhakaran

SITE PLAN

SCALE:1:100