



PLAN SHOWING THE PROPOSED CONSTRUCTION OF R.C.C ROOF HOUSE,
IN SY.NO:12/511B,WARD.NO:10,AT NORTH ILAYANGUDI VILLAGE & TOWN,
PANCHAYAT, ILAYANGUDI TALUK,SIVAGANGAI DISTRICT.


NAME OF THE APPLICANT : Mrs.THASIM SARIBA W/O.PAIROSOKHAN.

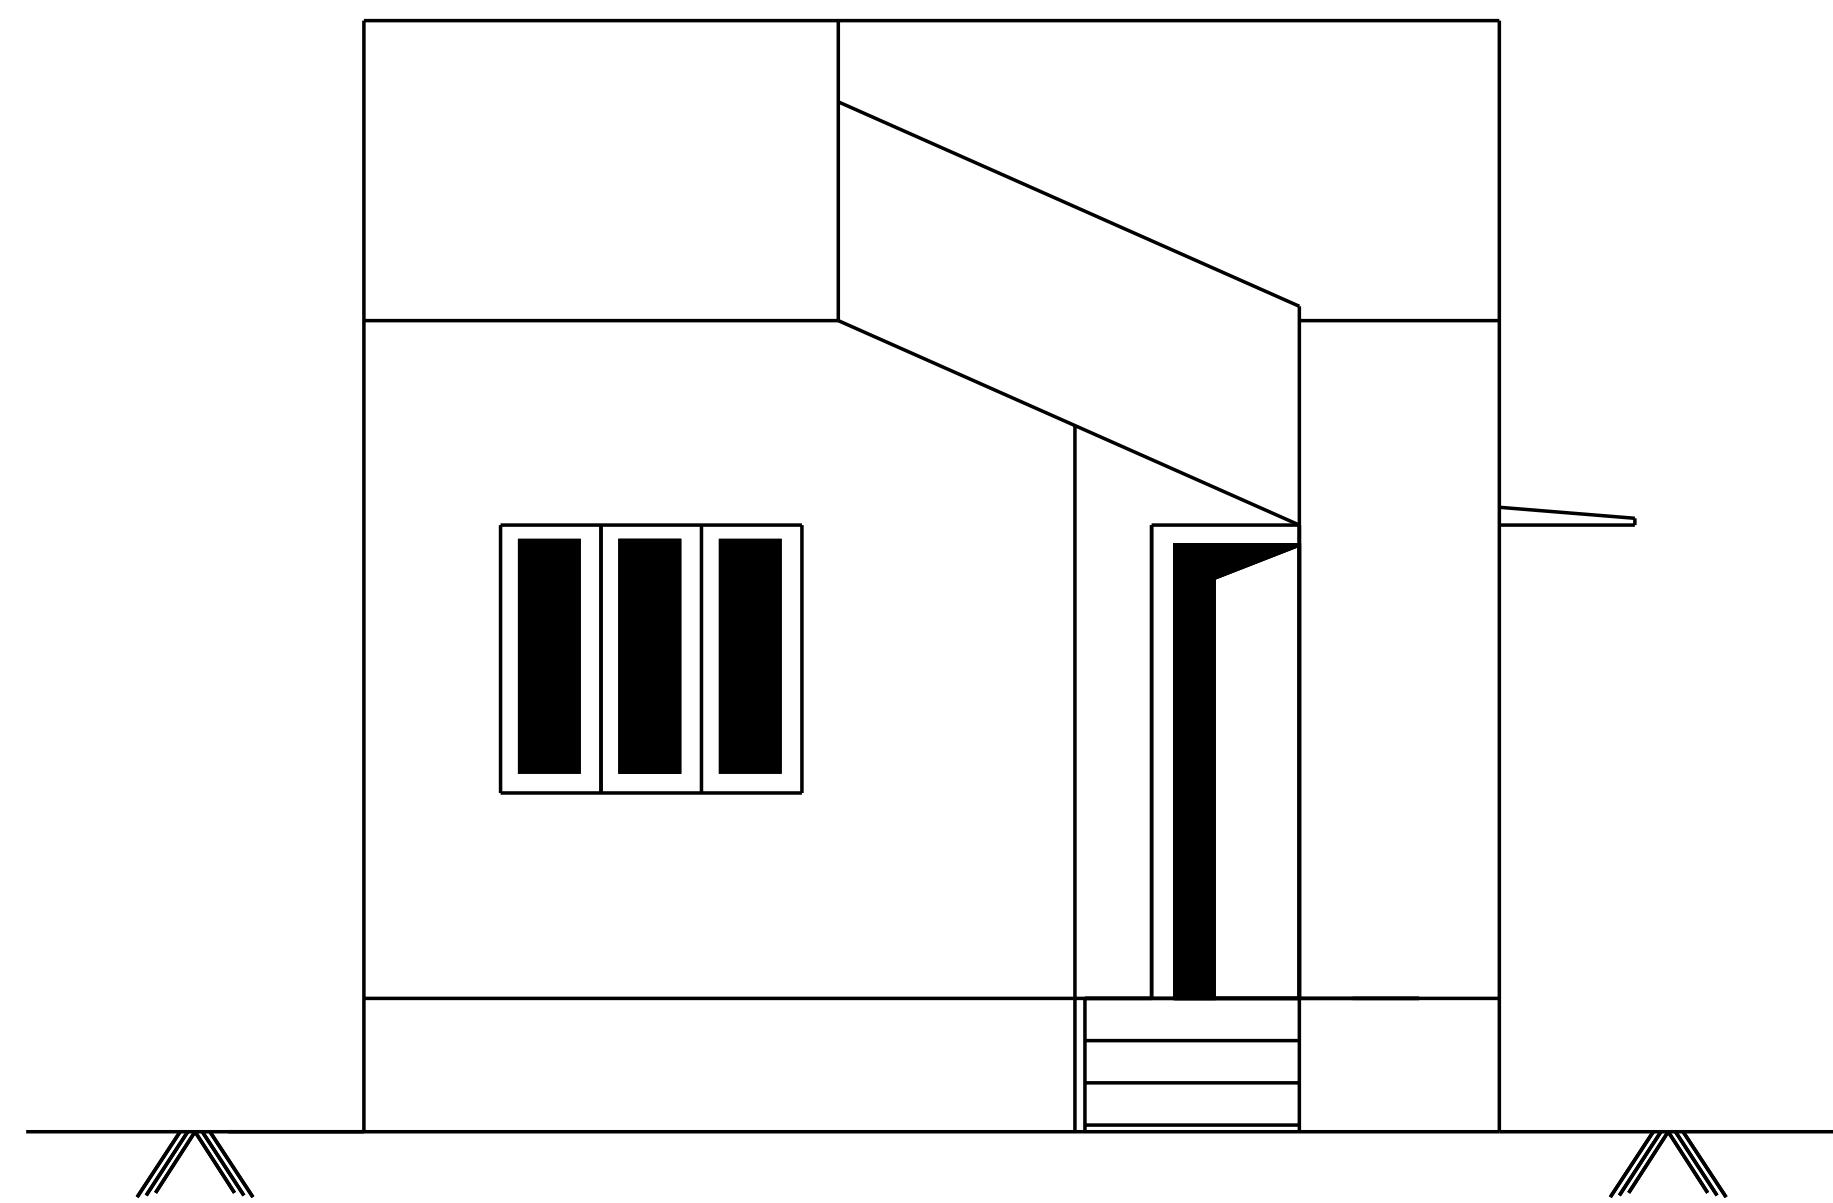


ELEVATION

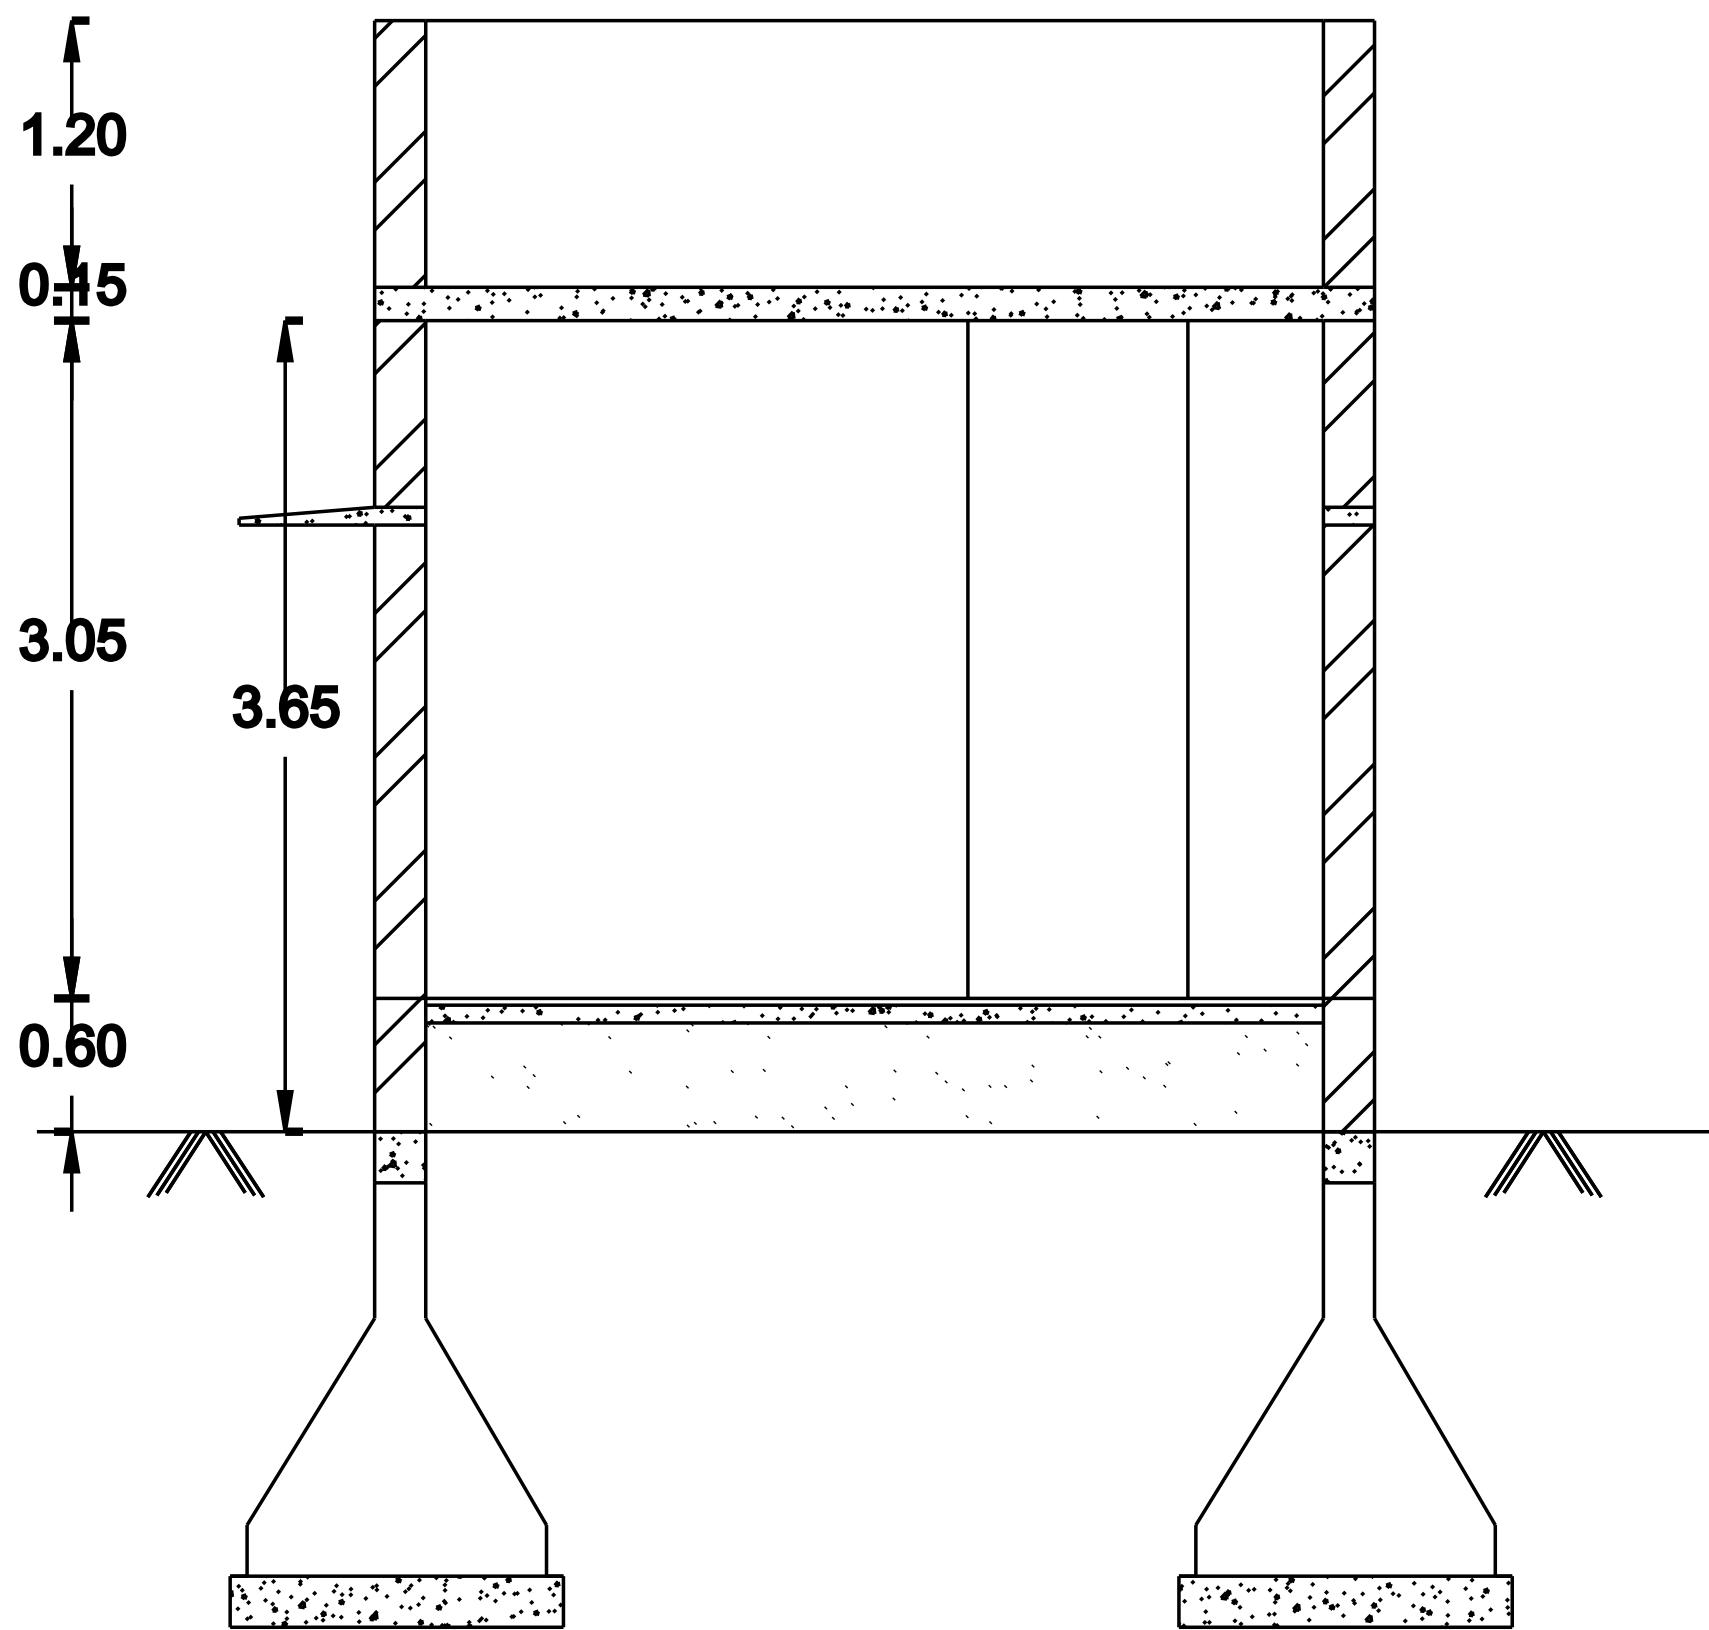


SECTION ON 'A-B'

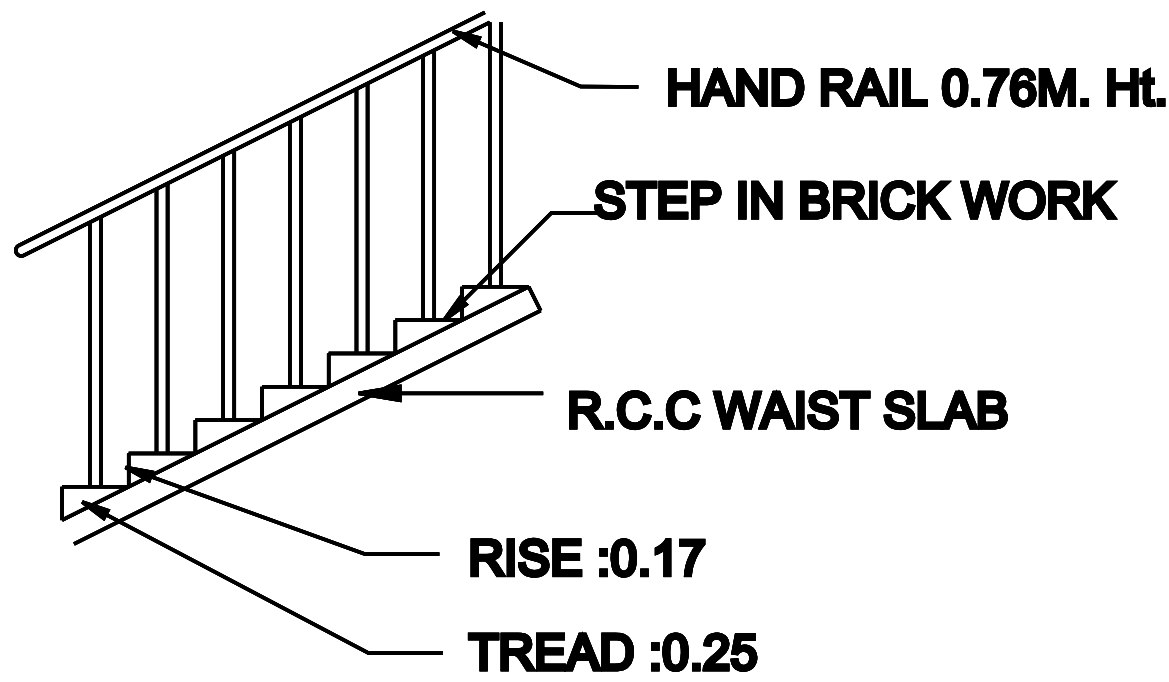


STAIR CASE DETAIL

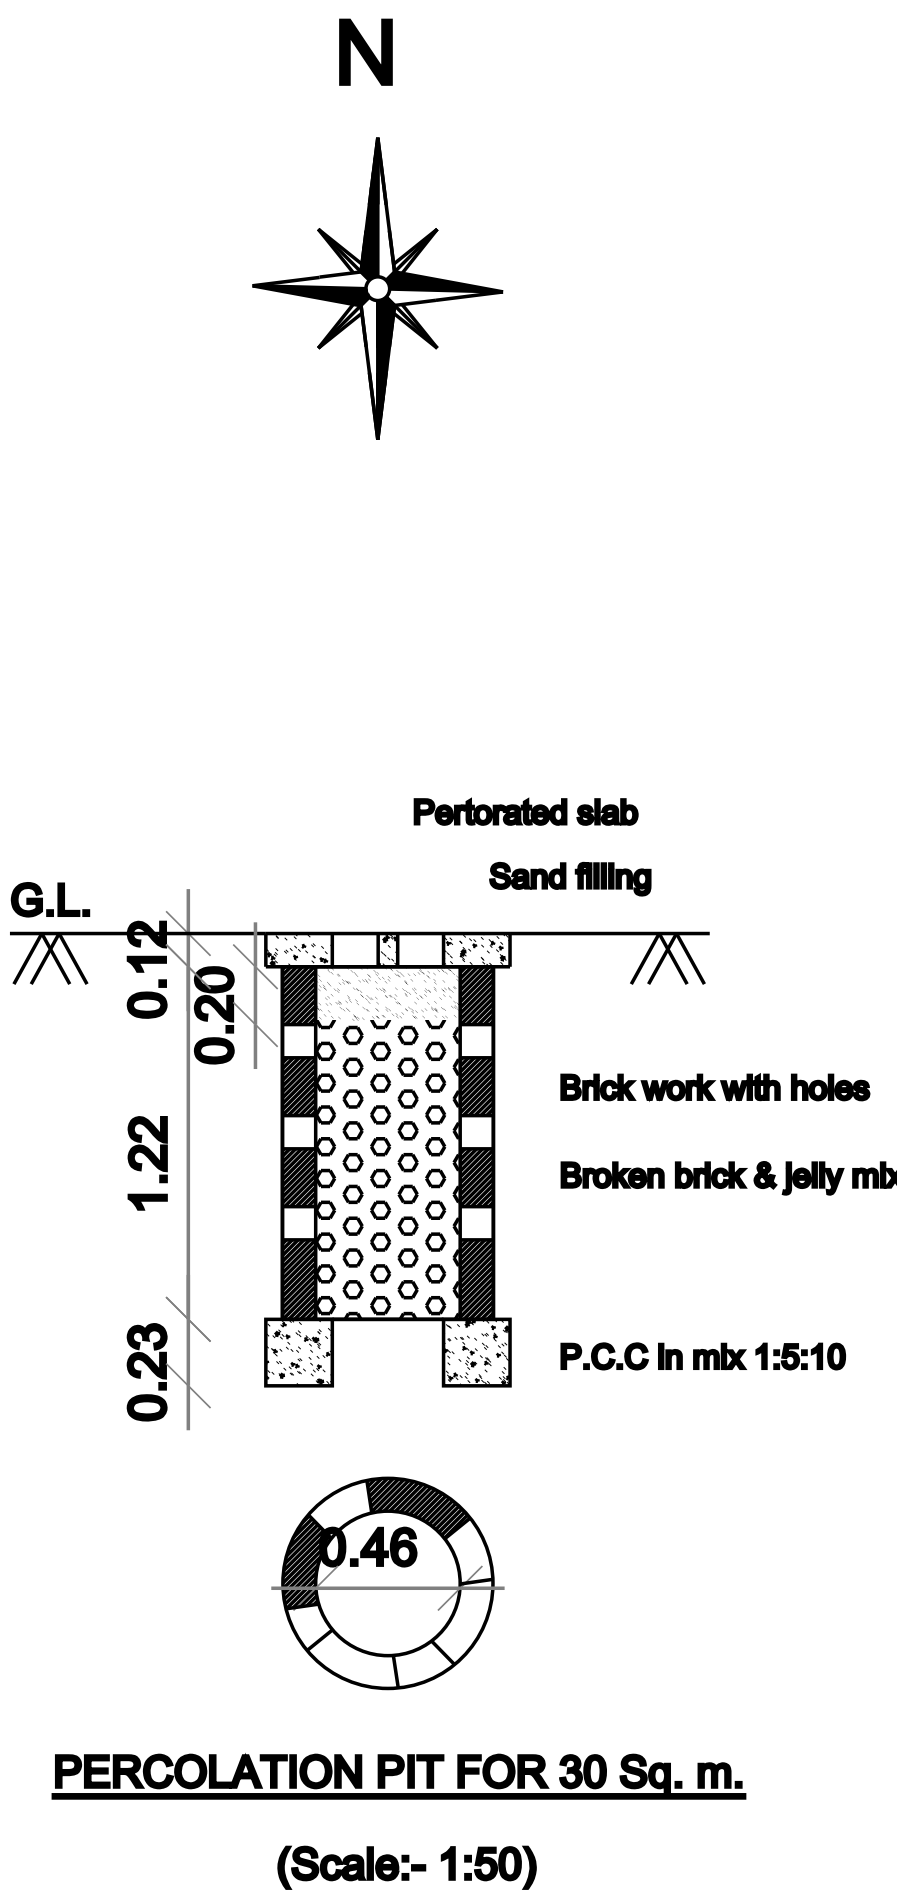

PERCOLATION PIT FOR 30 Sq. m.
(Scale:- 1:50)

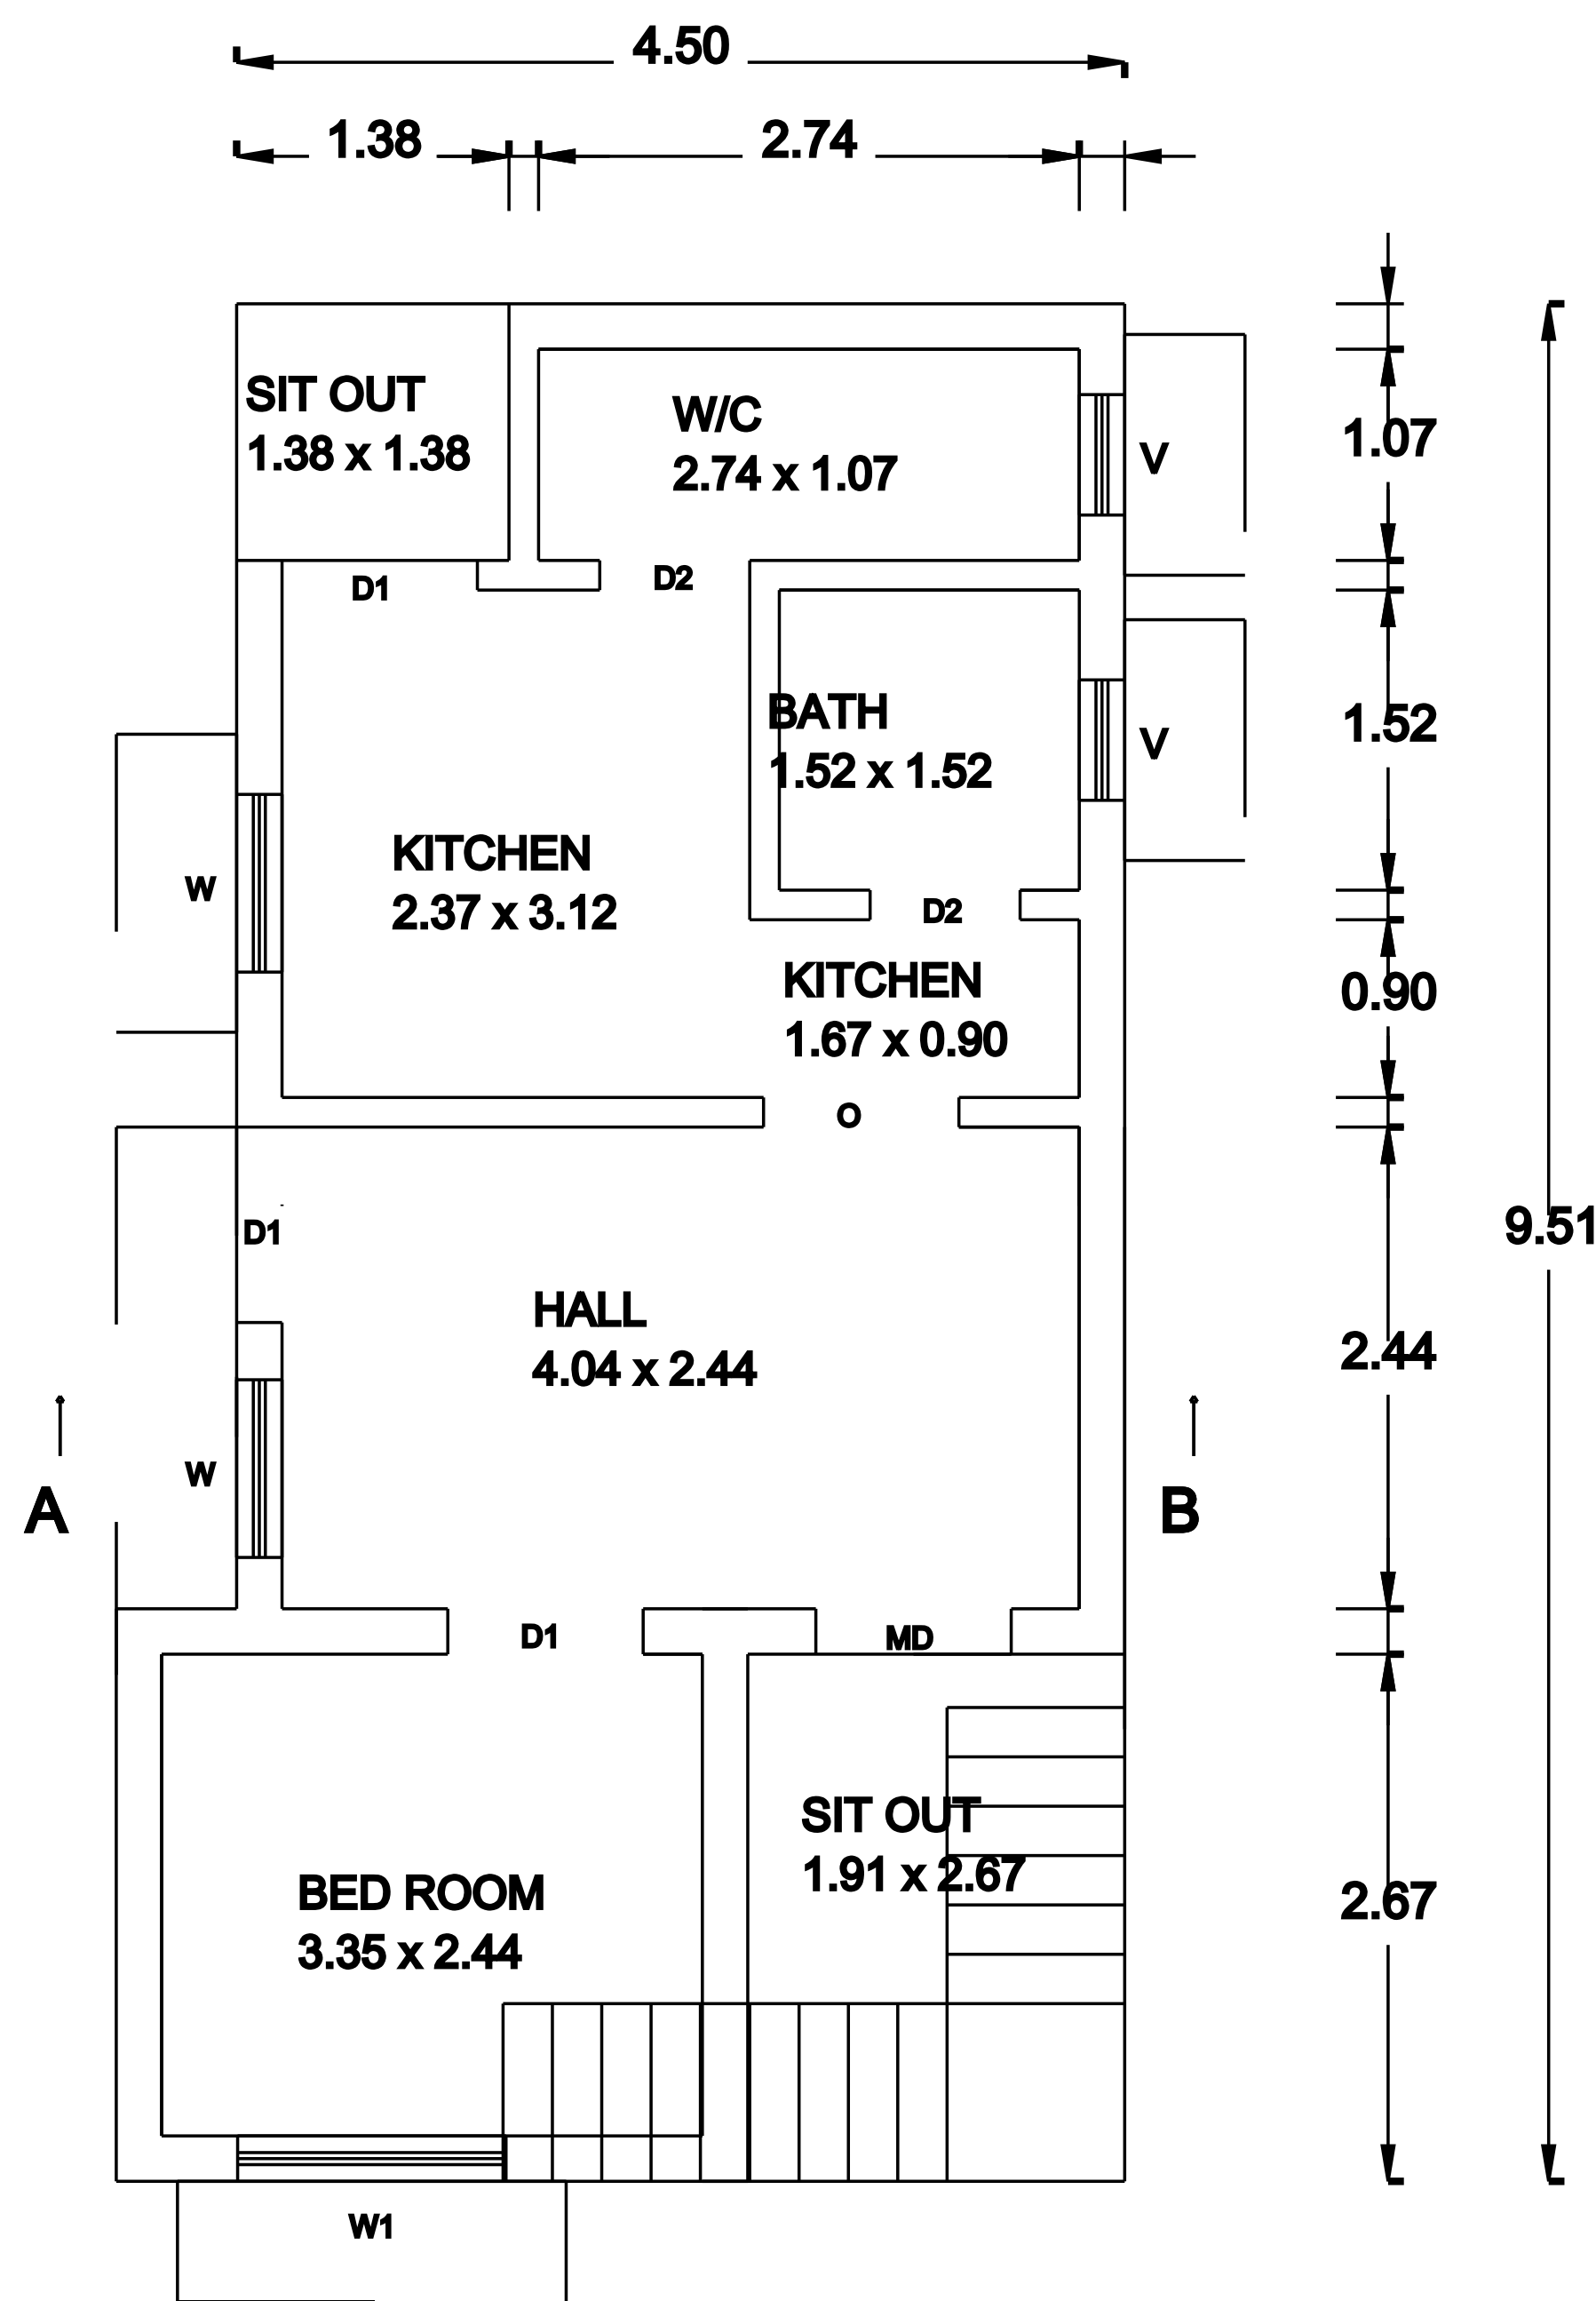


GROUND FLOOR PLAN

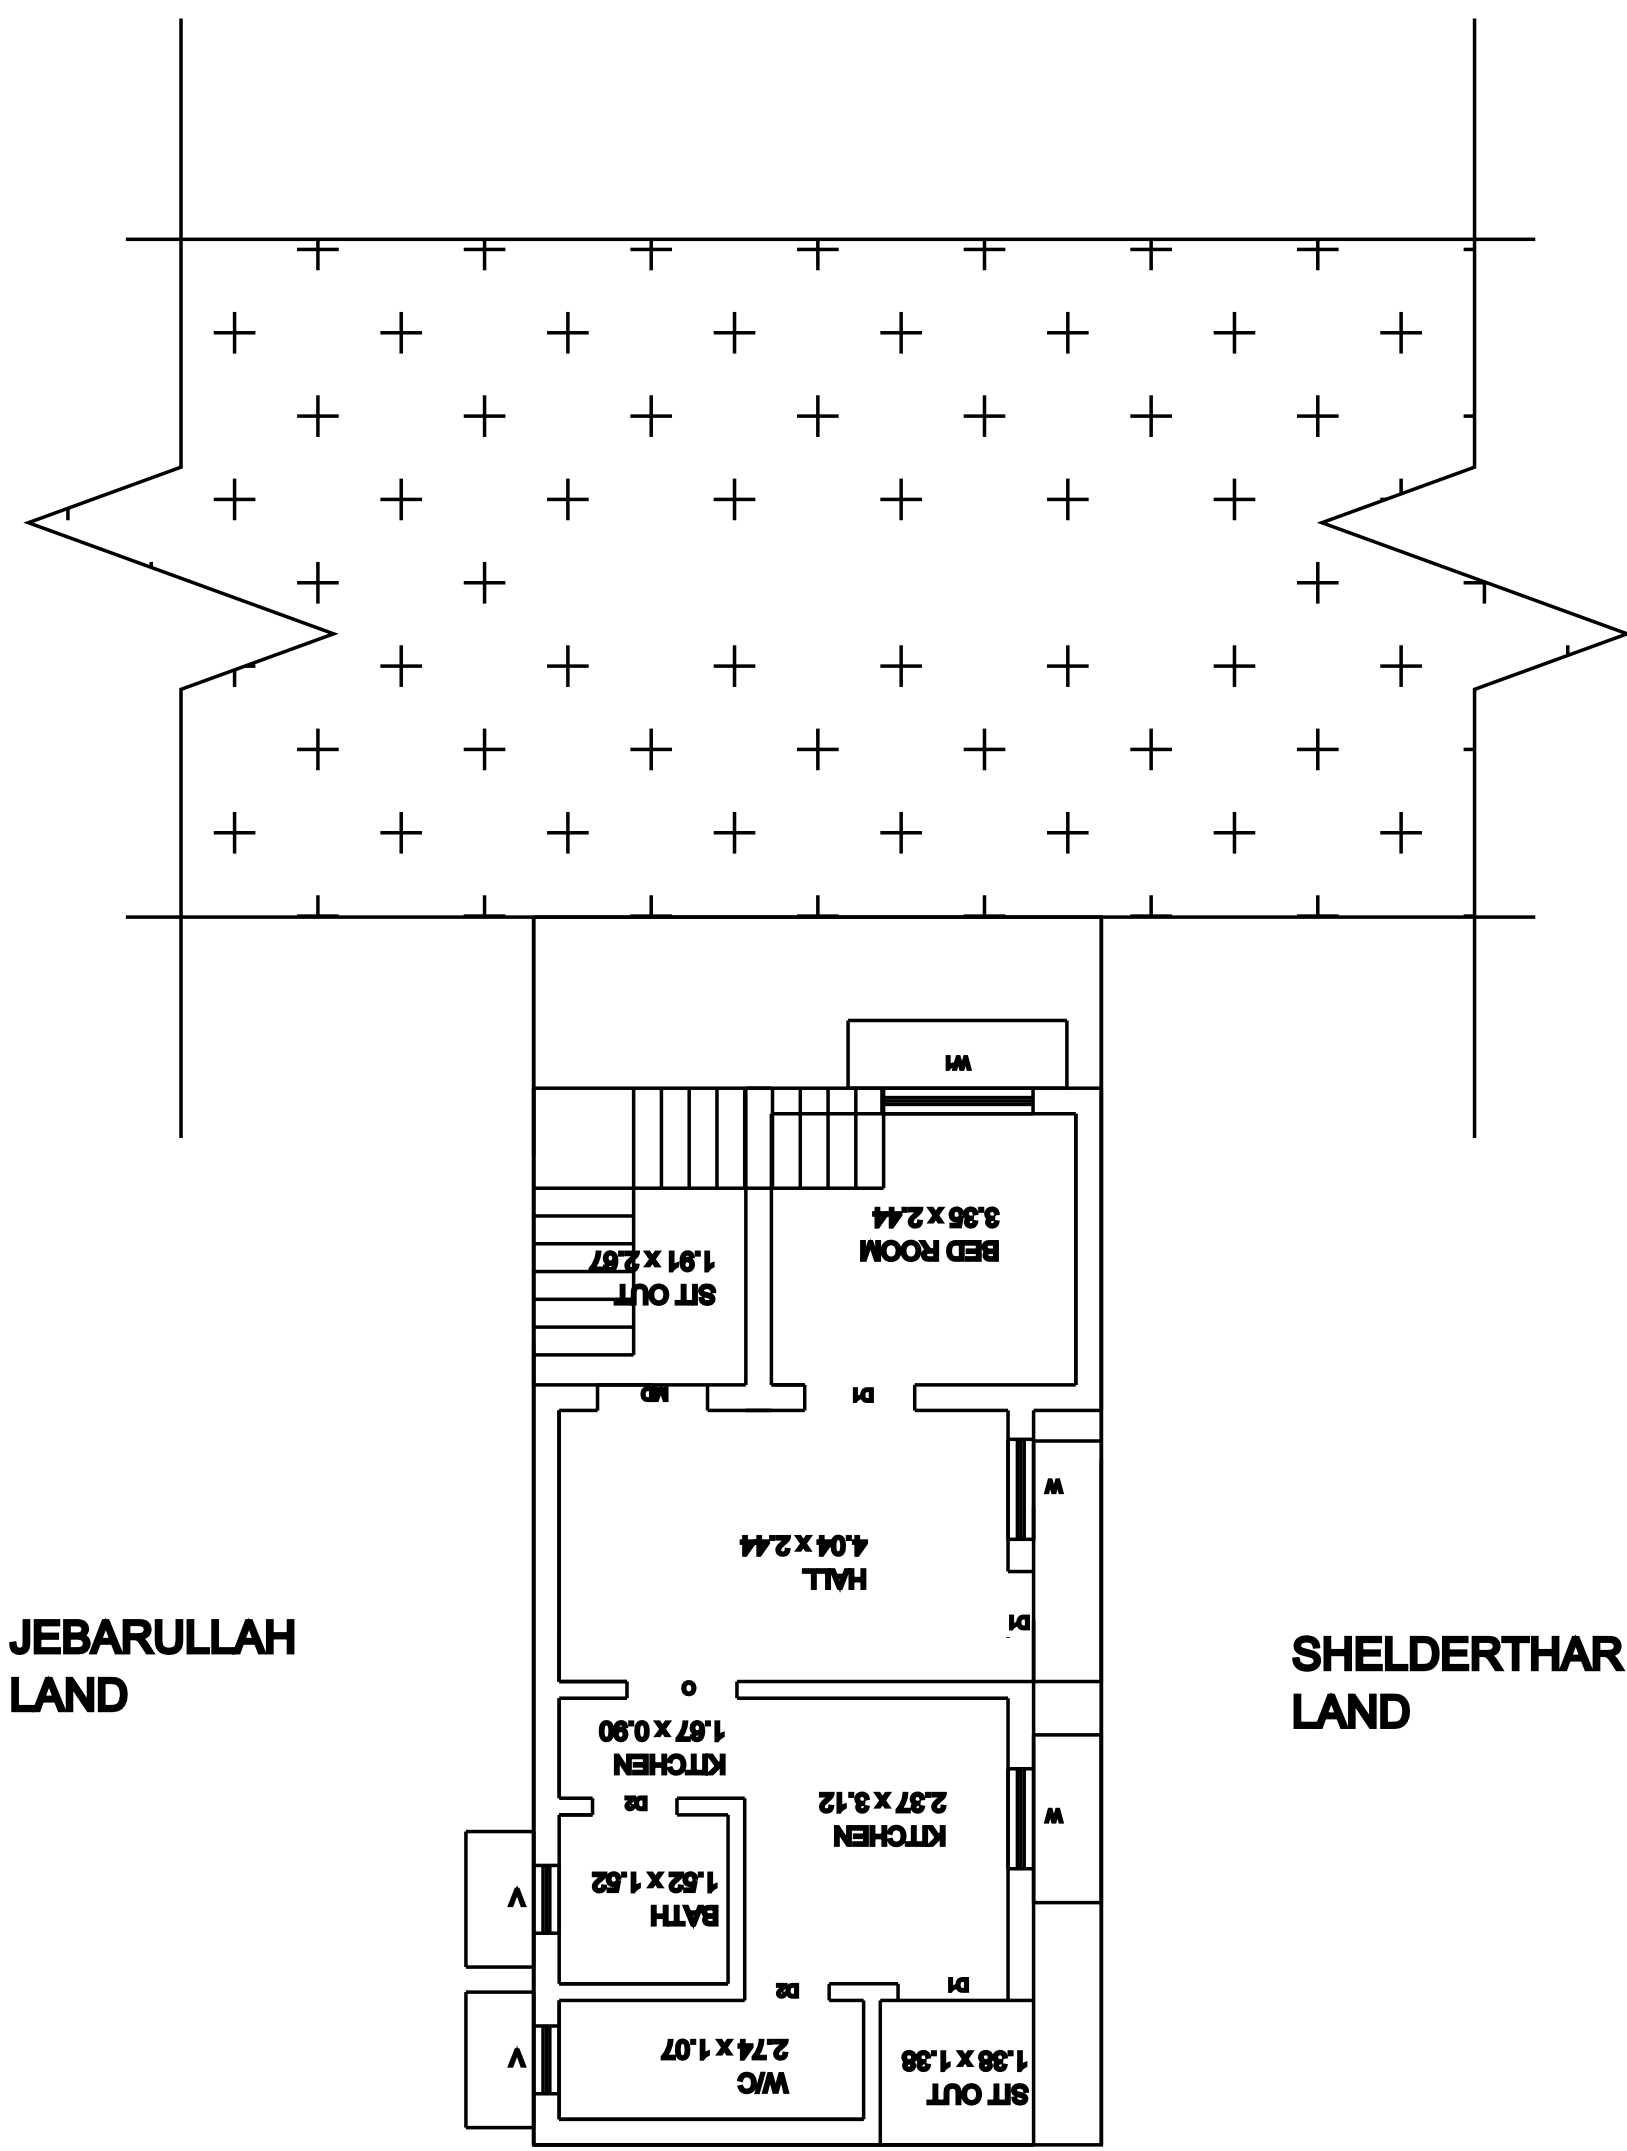


SITE PLAN

SCALE - 1:200

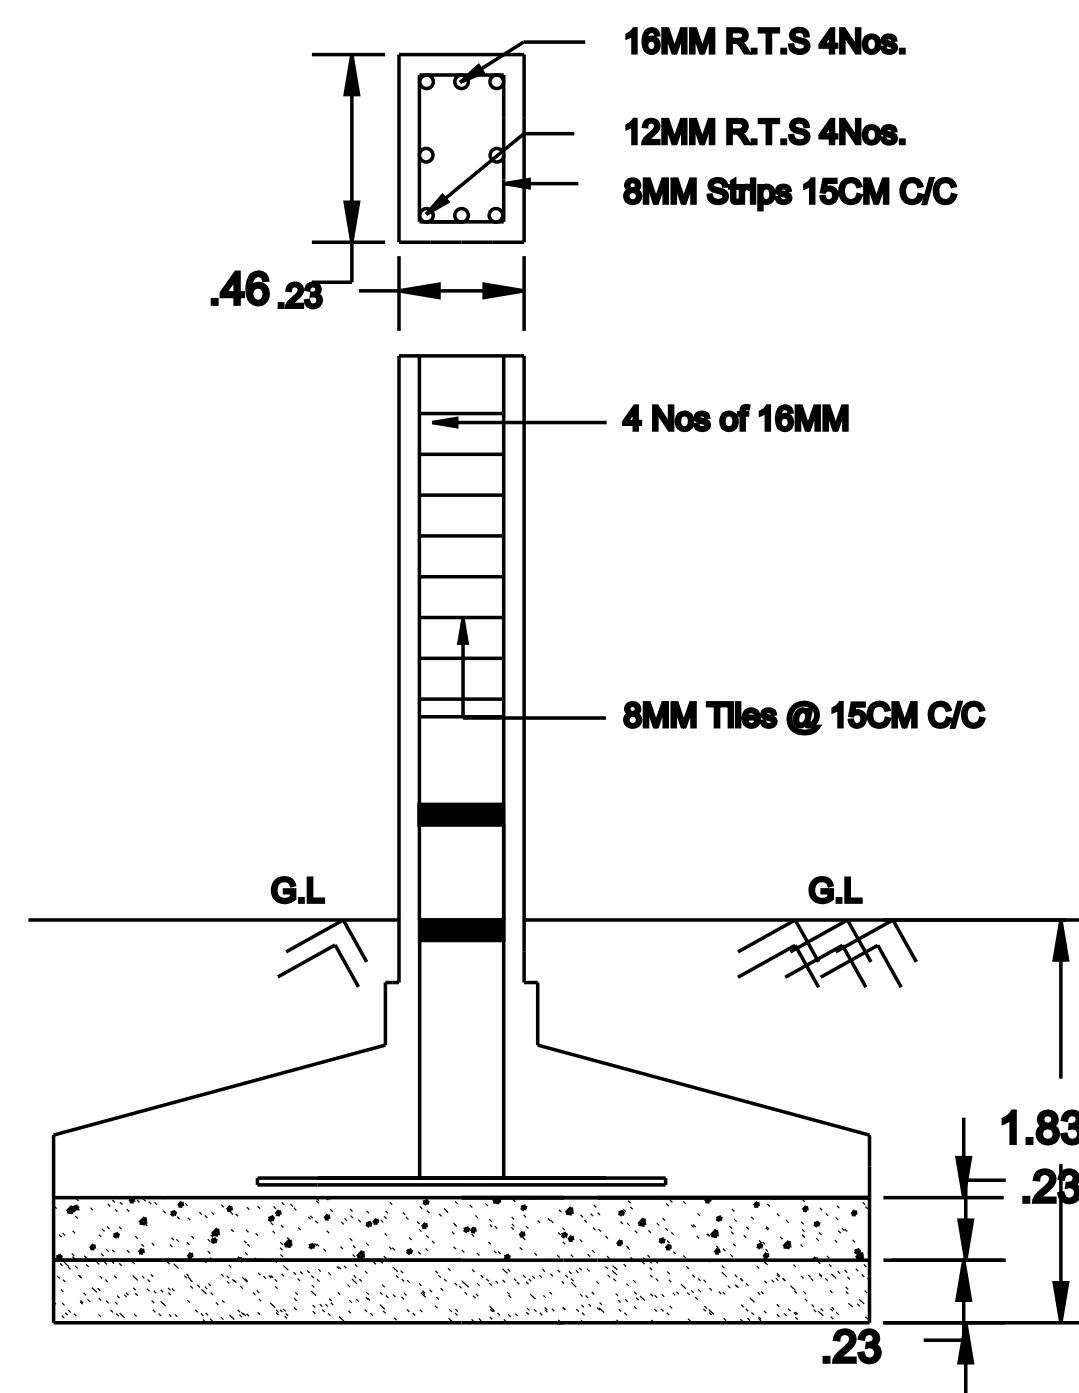

RCC COLUMN DETAILS

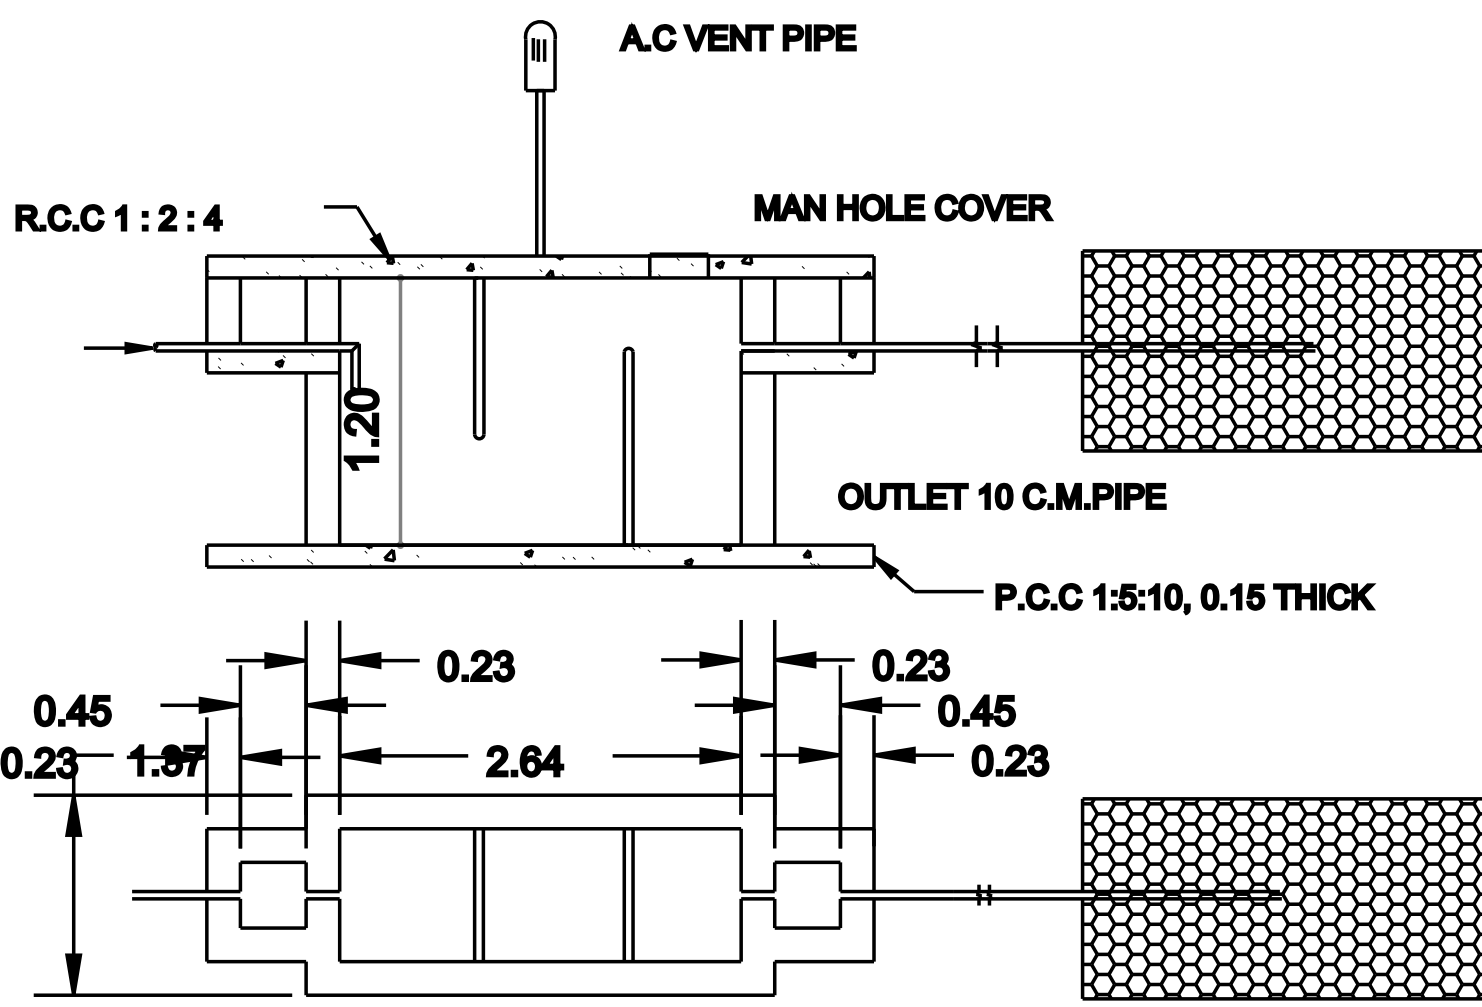

SEPTIC TANK DETAILS

JOINERY			
W3	Window 4.48 X 1.22	W2	Window 2.98 X 1.22
D	DOOR 1.22 X 2.10	V1	Ventilator 2.33 X 0.61
D2	DOOR 0.76 X 2.10	V	Ventilator 0.91 X 0.61
AREA DETAILS		SQ.M	SQ.FT
	SITE AREA	56.39	607.00
	PRO. GROUND FLOOR	44.56	479.65
	OPEN SPACE	11.83	127.35
	ROAD		

RAIN WATER COLLECTING TANK IS TO BE PROVIDED
waste water to be garden
ALL DIMENSION ARE IN METRE
SCALE 1:100

OFFICE USE

APPLICANT

ENGINEER

