



PLAN SHOWING THE PROPOSED GROUND FLOOR CONSTRUCTION
OF THE R.C.C ROOF RESIDENTIAL & COMMERCIAL BUILDING
BEARING OF S.NO:49/5,THIRUPPUVANAM TOWN PANCHAYAT,
THIRUPPUVANAM TALUK & SIVAGANGAI DISTRICT.

APPLICANT NAME : Mr.T.SATHEESWARAN.

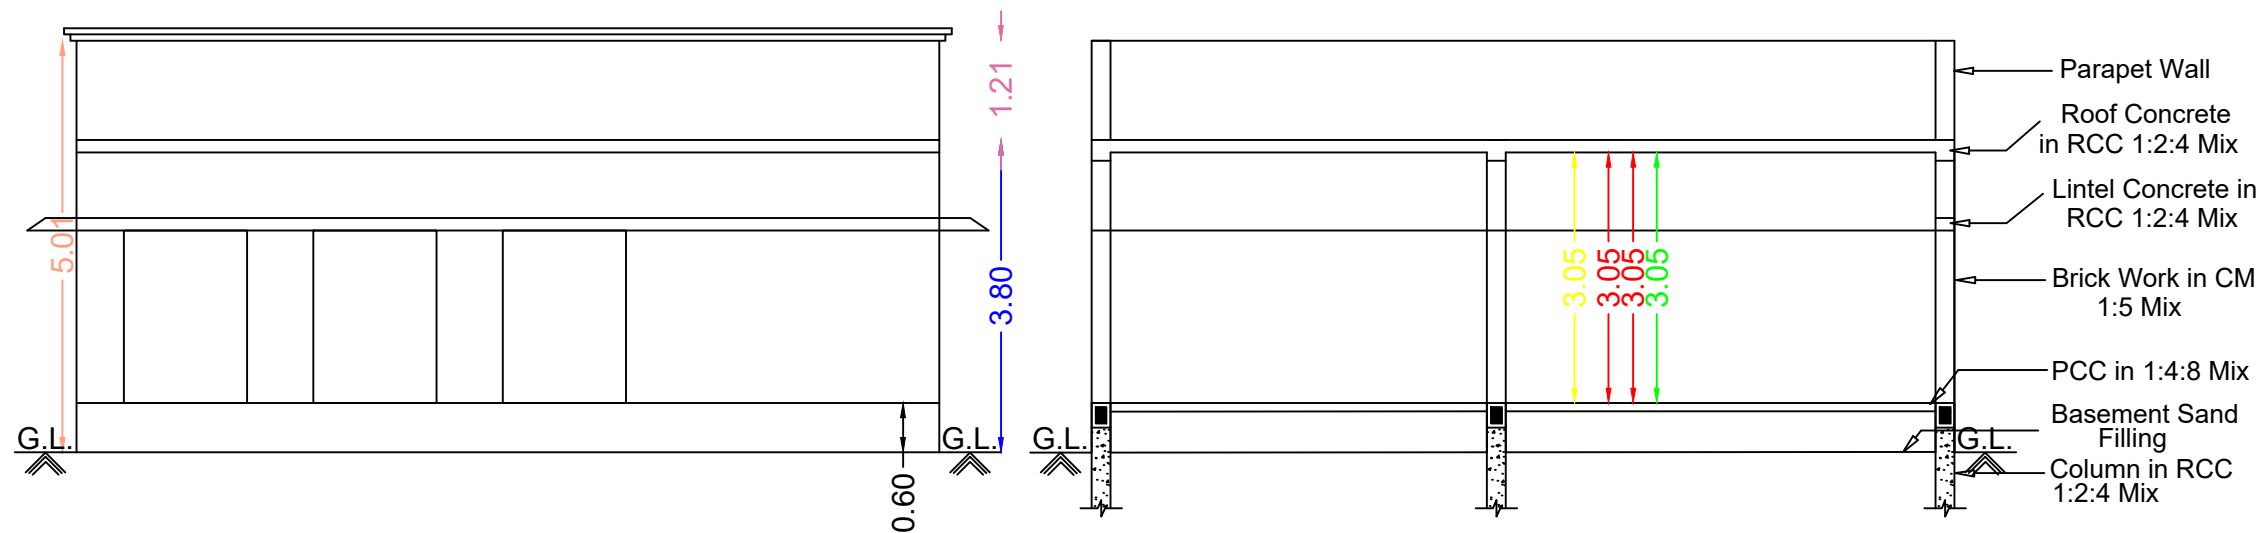


Front Elevation


Section RR Property of Thagaiya,Murugesan & Raja

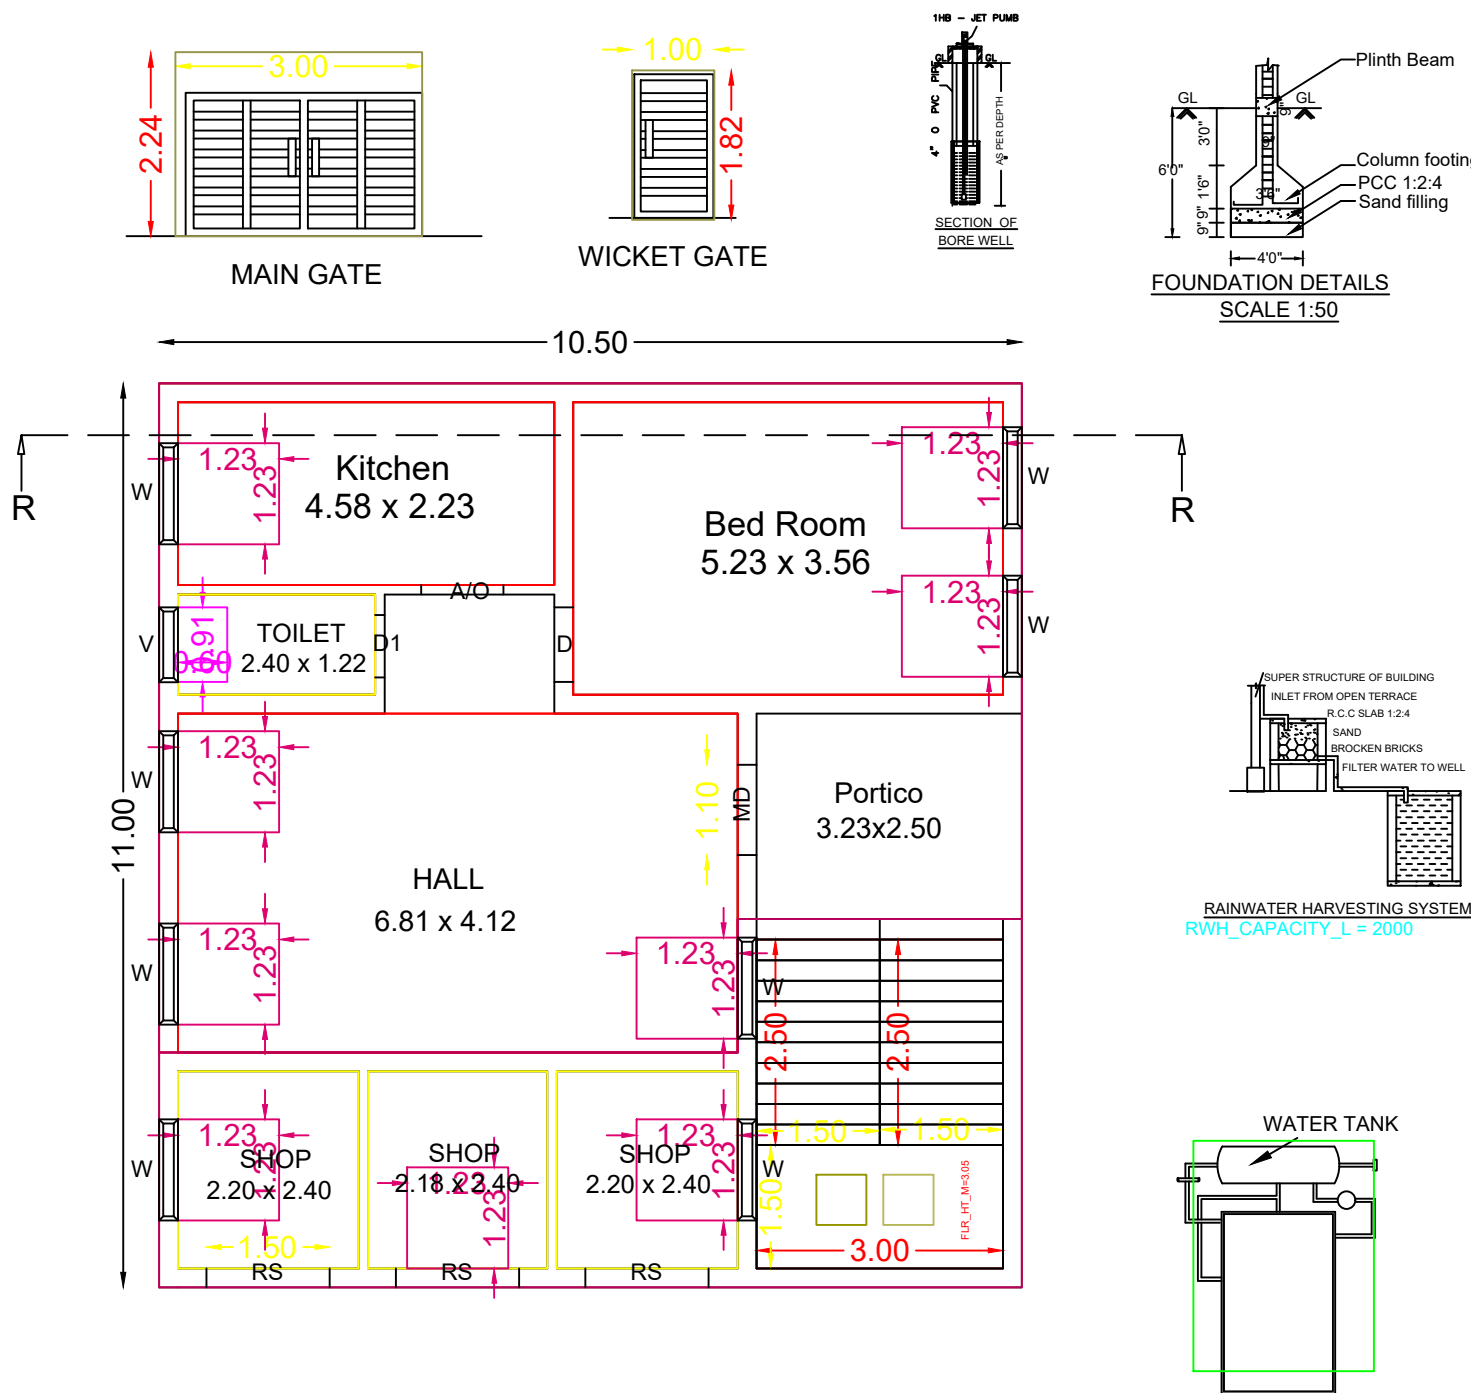

Pro.Ground Floor Plan

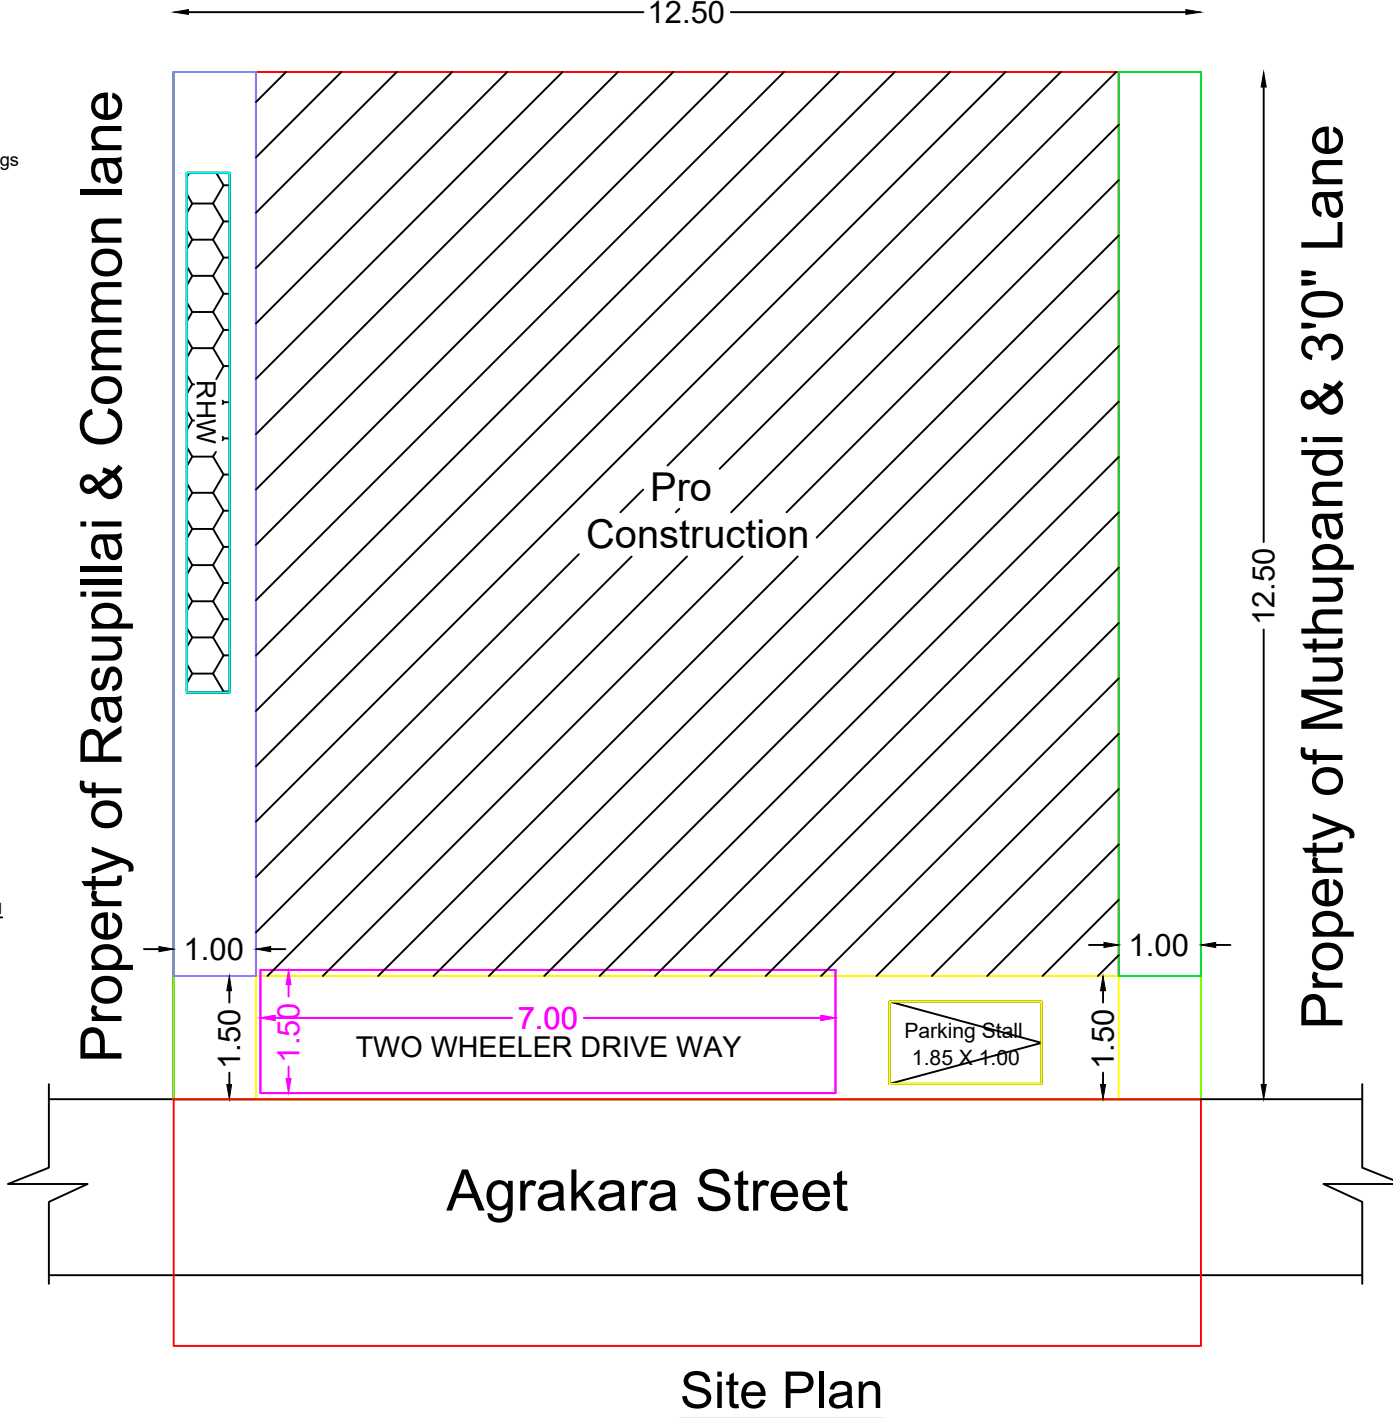

Site Plan

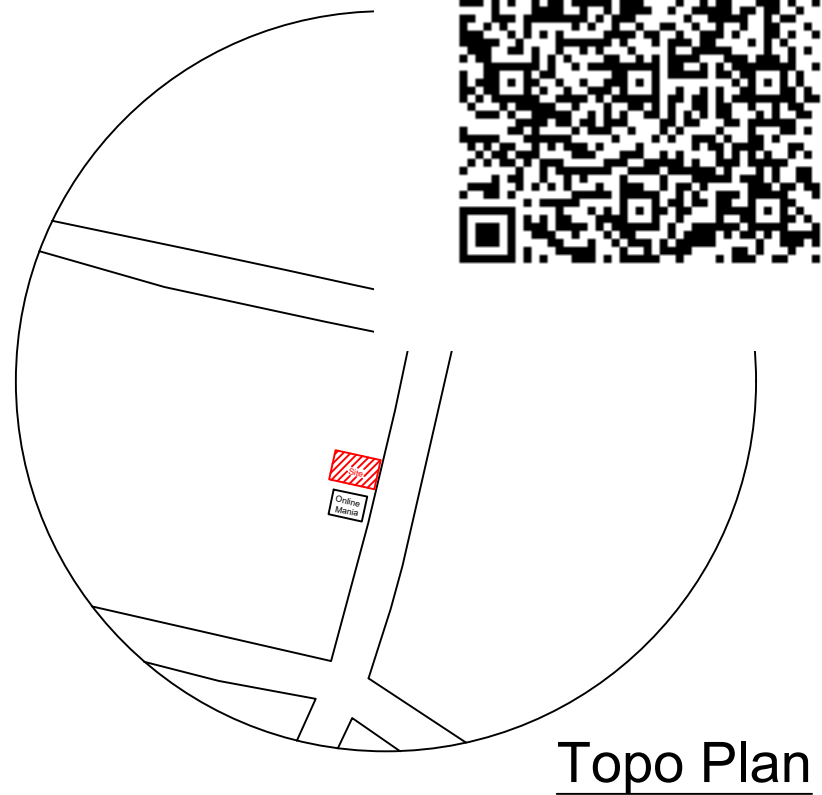

Topo Plan

CASE TYPE	NEW Proposal
PLOT USE	COMMERCIAL & RESIDENTIAL
PLOT SUB USE	COMMERCIAL Dwelling Units
AREA OF THE PLOT	1681.00 Sq Ft
SCHEME / AREA	-
LAYOUT APPROVAL NUMBER	

LEGEND	FEET	METRE
MD/DD DOOR	3'3"X7'0"	1.02X2.13
D DOOR	3'0"X7'0"	0.91X2.13
D1 DOOR	2'6"X7'0"	0.76X2.13
W WINDOW	4'0"X4'6"	1.22X1.37
V VENTILATOR	3'0"X2'6"	0.91X0.76

(Scale 1:100)		AREA DETAILS	
		In Sq.Ft	In Sq.Mt
Total Area (As Per Document)		1681.00	156.17
Pro.Ground Floor		1243.24	115.50
Open Space		437.76	40.67

APPLICANT

T. Satheeswaran

Mr.T.SATHEESWARAN.

REGISTERED ENGINEER

S. Sivasubramanian

Er.S.SIVAKUMAR.B.E.,
LICENSED CIVIL ENGINEER & BUILDER
Licensed.No:13/2020
ALAMARAM BUS STOP,
MUTHOOT FINANCE SECOND FLOOR,
THIRUPPUVANAM,SIVAGANGAI-630611.
Ph:+91 7904956057.