



PLAN SHOWING THE PROPOSED ADDITIONAL GROUND FLOOR
CONSTRUCTION OF THE R.C.C ROOF RESIDENTIAL BUILDING
BEARING OF OLD S.NOS:2/15 & 2/17,NEW S.NOS:2/15C & 2/17C,
THIRUPPUVANAM NELMUDIKARAI VILLAGE, THIRUPPUVANAM TOWN
PANCHAYAT, THIRUPPUVANAM TALUK & SIVAGANGAI DISTRICT.


APPLICANT NAME : Mr.N.SUBBAIAH.

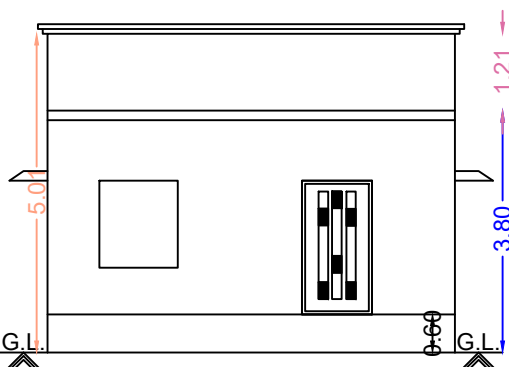

Front Elevation

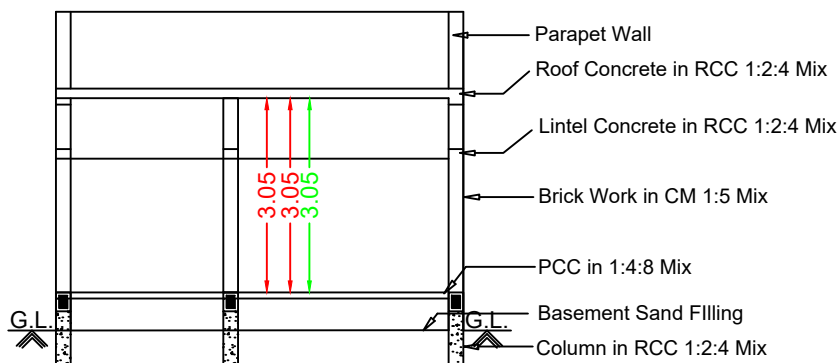


Section RR

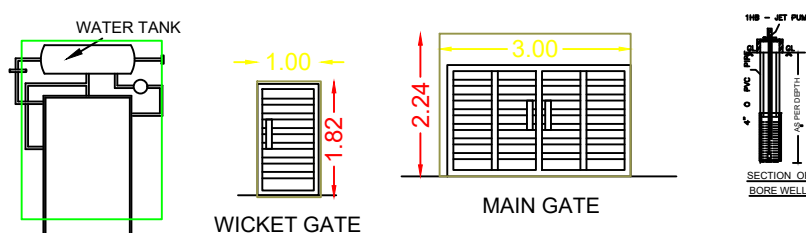


WICKET GATE


MAIN GATE

 


SECTION OF MAIN GATE

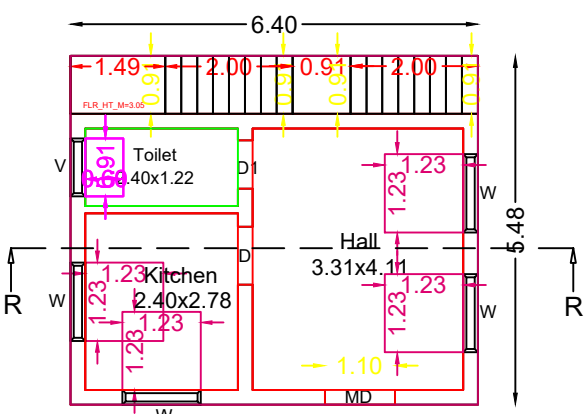


Pro.Ground Floor Plan

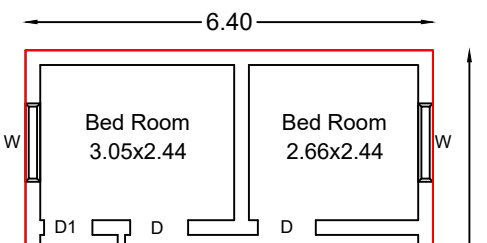

Floor Plan

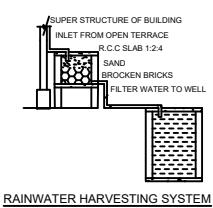


RAINWATER HARVESTING SYSTEM

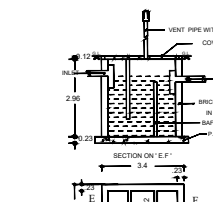




SEPTIC TANK DETAILS



SECTION OF STAIRCASE

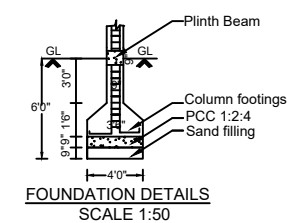

FOUNDATION DETAILS

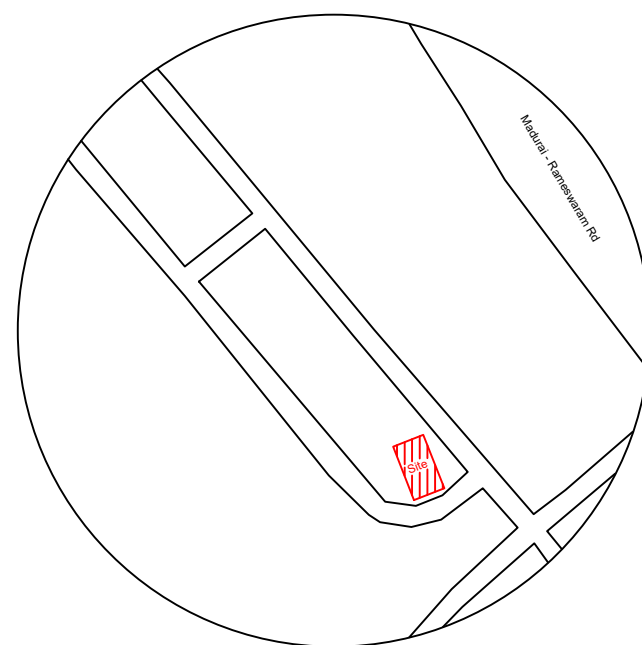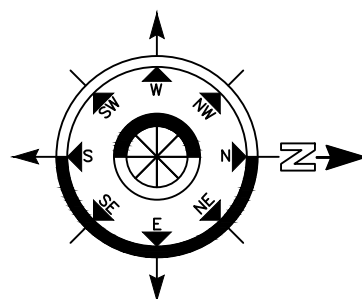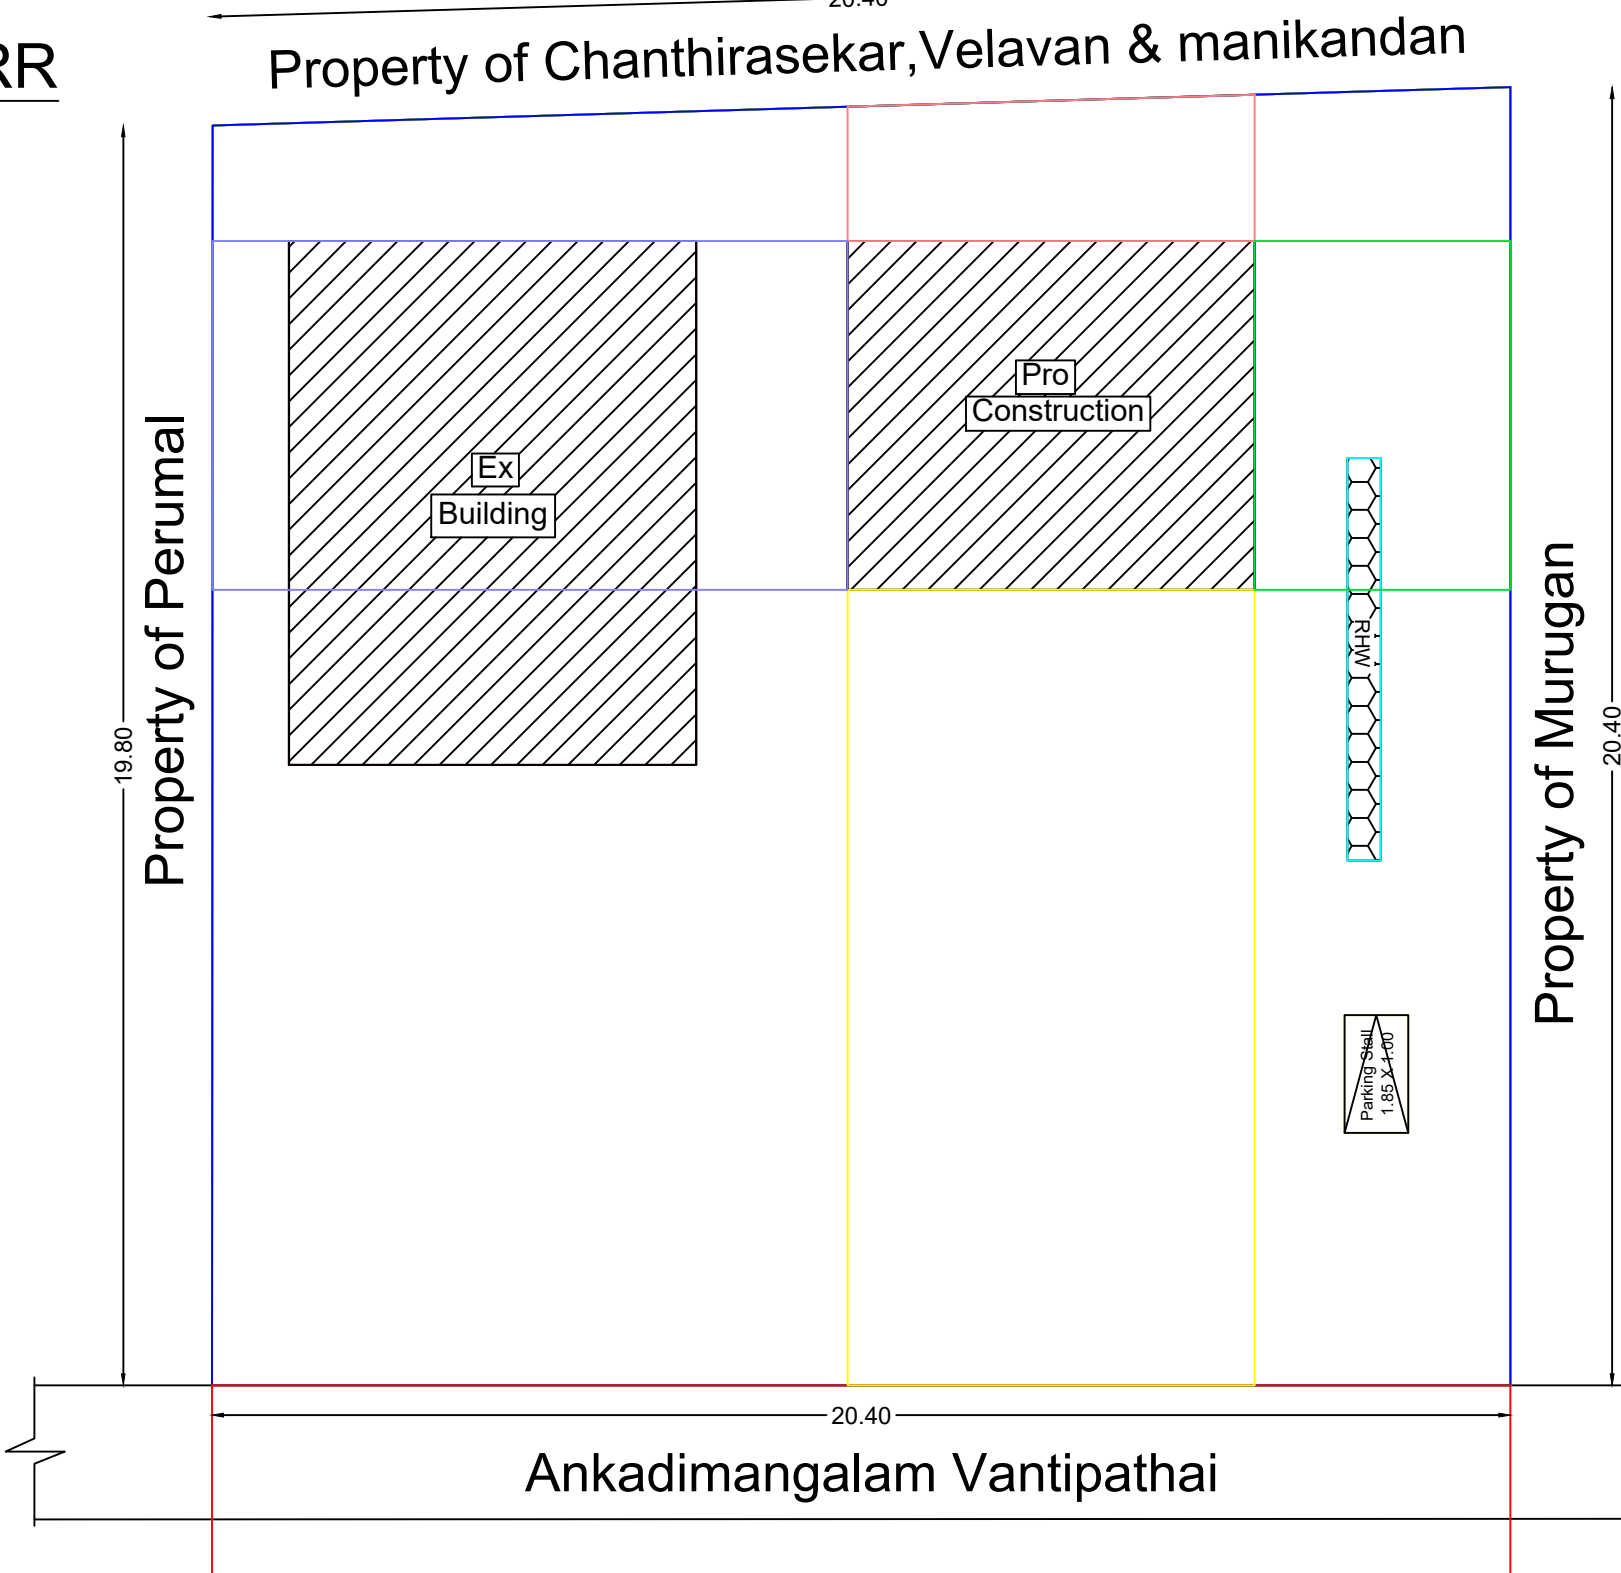

Topo Plan

CASE TYPE	Additional Proposal
PLOT USE	RESIDENTIAL
PLOT SUB USE	RESIDENTIAL Dwelling Units
AREA OF THE PLOT	4359.42 Sq Ft
SCHEME / AREA	
LAYOUT APPROVAL NUMBER	

LEGEND	FEET	METRE
MD/DD DOOR	3'3"X7'0"	1.02X2.13
D DOOR	3'0"X7'0"	0.91X2.13
D1 DOOR	2'6"X7'0"	0.76X2.13
W WINDOW	4'0"X4'6"	1.22X1.37
V VENTILATOR	3'0"X2'6"	0.91X0.76

(Scale 1:100)	AREA DETAILS	
	In Sq.Ft	In Sq.Mt
Total Area (As Per Document)	10 CENTS	
(As Per Patta)	4359.42	405.00
Ex.BUILDING APPROVAL NO: 173/2021-2022		
Ex.Ground Floor	566.94	52.67
Pro.Ground Floor	377.49	35.07
Open Space	3414.99	317.26

APPLICANT

Mr.N.SUBBAIAH.

REGISTERED ENGINEER

Er.S.SIVAKUMAR.B.E.,
LICENSED CIVIL ENGINEER & BUILDER
Licensed.No:13/2020
ALAMARAM BUS STOP,
MUTHOOT FINANCE SECOND FLOOR,
THIRUPPUVANAM,SIVAGANGAI-630611.
Ph:+91 7904956057.