




PLAN SHOWING THE PROPOSED CONSTRUCTION OF R.C.C. ROOF RESIDENTIAL BUILDING GROUND FLOOR AT OLD SY.NO.246, NEW SY.NO.443/29 & 443/43, NOW NATHAM SY.NO.443/29A, PATTA NO.52, OLD WARD.NO.2, NEW WARD.NO.8, "M.CT.M.ARCH STREET", IN KANADUKATHAN VILLAGE, KANADUKATHAN TOWN PANCHAYAT, SAKKOTTAI UNION, KARAUKUDI TALUK, SIVAGANGAI DISTRICT.

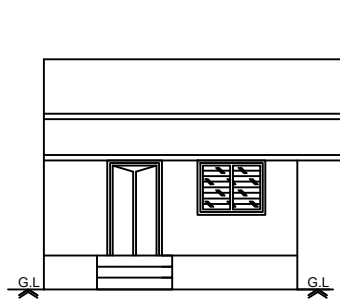


### Front Elevation

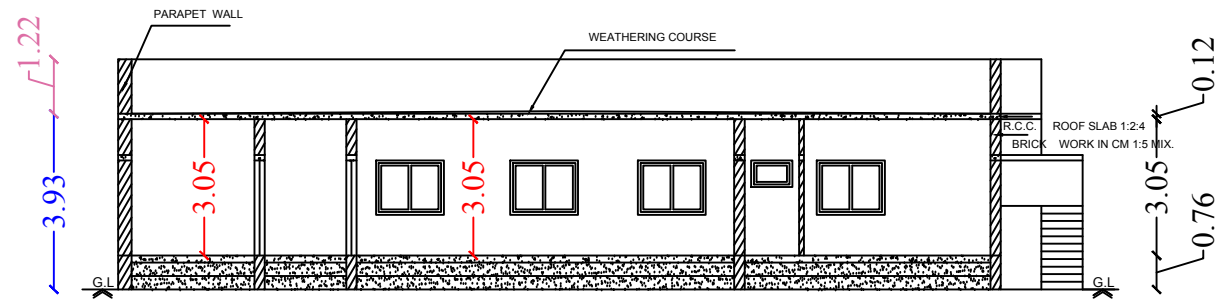


### Section on-"AA"

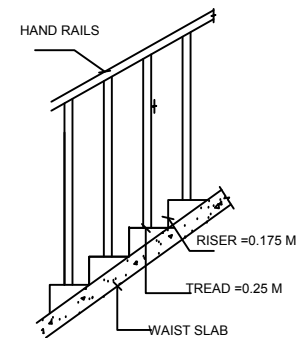


## STAIR CASE DETAILS

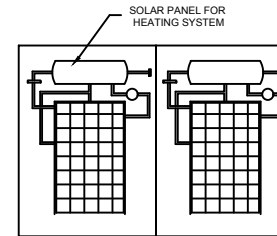


## SOLAR HEATING SYSYTEM

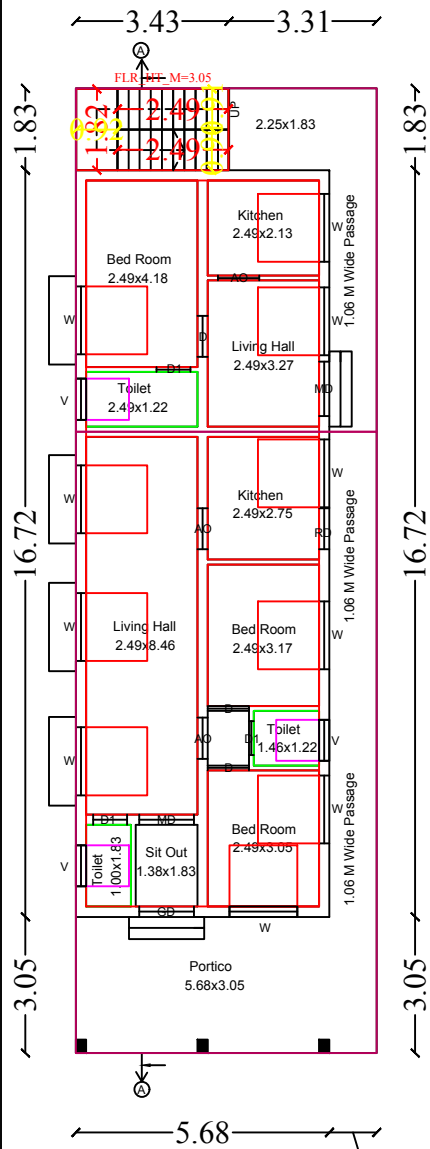


## Ground Floor

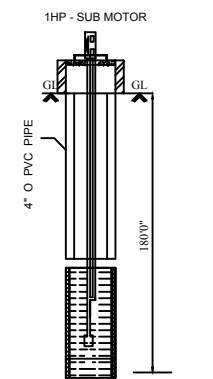


### Bore Well Details

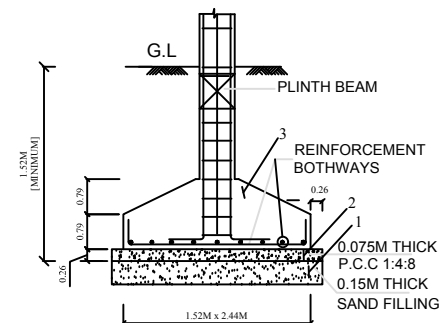


TYP. DET. COLUMN FOOTING

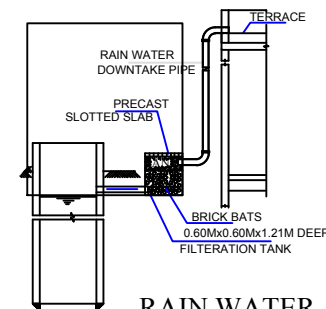

## RAIN WATER HARVESTING SYSTEM

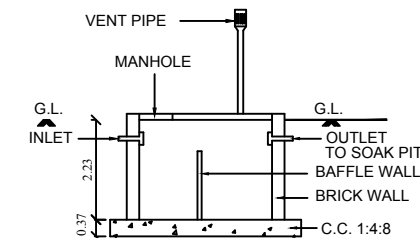

SECTION OF SEP.TANK

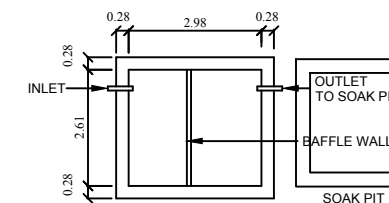

PLAN  
SEPTIC. TANK

| LEGEND       | FEET      | METRE     |
|--------------|-----------|-----------|
| RD, D DOOR   | 3'0"x7'0" | 0.92x2.13 |
| MD MAIN DOOR | 3'6"x7'0" | 1.10x2.13 |
| D1 DOOR      | 2'6"x7'0" | 0.76x2.13 |
| AO ARCH OPEN | 3'0"x7'0" | 0.92x2.13 |
| W WINDOW     | 5'0"x4'6" | 1.52x1.37 |
| W1 WINDOW    | 4'0"x4'6" | 1.22x1.37 |
| V VENTILATOR | 3'0"x2'0" | 0.92x0.60 |

| AREA DETAILS    | SQ.FT.  | SQ.M.  |
|-----------------|---------|--------|
| As Per Document | 3598.91 | 334.35 |
| As Per Patta    | 3598.91 | 334.35 |
| As Per Site     | 3598.91 | 334.35 |


| PLINTH AREA DETAILS |         |        |
|---------------------|---------|--------|
| Ground Floor Area   | 1567.01 | 145.58 |
| Open Space Area     | 2031.90 | 188.77 |

| FSI DETAILS                                               | PROPOSED | PERMISSIBLE |
|-----------------------------------------------------------|----------|-------------|
| <u>Total Plinth Area</u><br>Plot Area<br>145.58<br>334.35 | 0.43     | 2           |

OWNER'S NAME & SIGN:-

Thiru.A.Alagappan  
S/o : Thiru.Arunasalam

ENGINEER:-

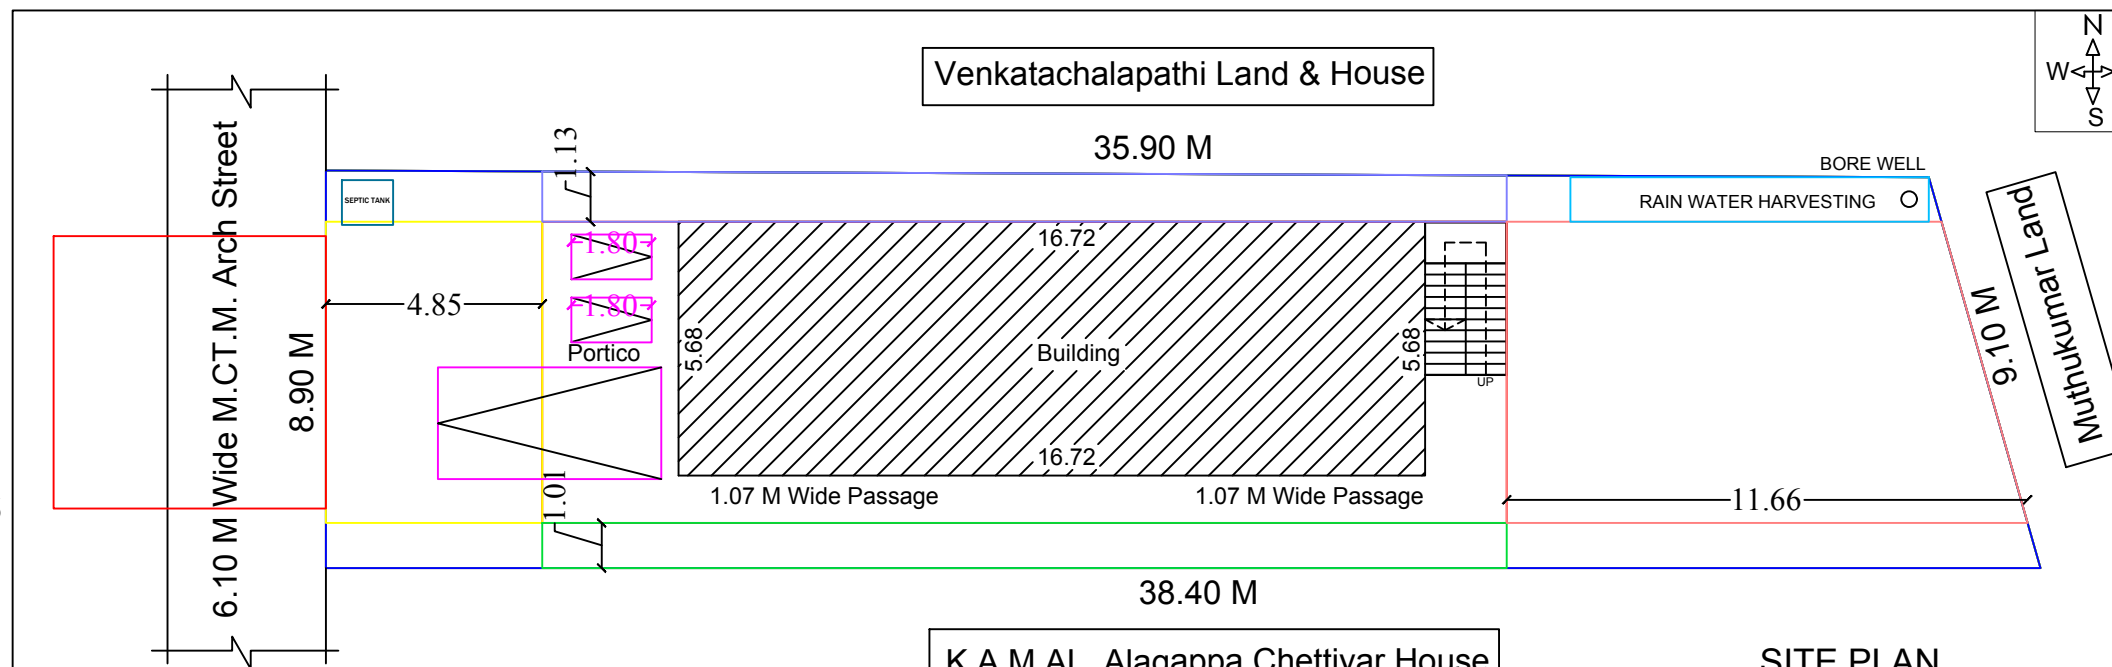

SITE PLAN  
SCALE : 1:100



Ln.Er.V.Muthu B.E.,M.I.E.,F.I.V.,M.Sc., (RV)

MR CONSTRUCTIONS  
No.25, Ever Green Complex, College Road  
Karaikudi-630 002  
Mob:94432 26127 ,6379891035