


DETAILED PLAN SHOWING THE PROPOSED CONSTRUCTION OF OF GROUND FLOOR & FIRST FLOOR RESIDENTIAL BUILDING

DOOR NO : 39A , G.R.S NO : 12 /755 ,WARD NO :8, SOORAVALI STREET,

ILAYANGUDI TOWN PANCHAYAT , ILAYANGUDI TALUK ,SIVAGANGAI DISTRICT.


SCALE : 1:100

NAME OF THE OWNERS : Mrs.A.S.SHAKILA BANU ,A.S.JALILA BANU ,A.S.NASRIN FATHIMA ,A.S.SAMSU NISHA ,

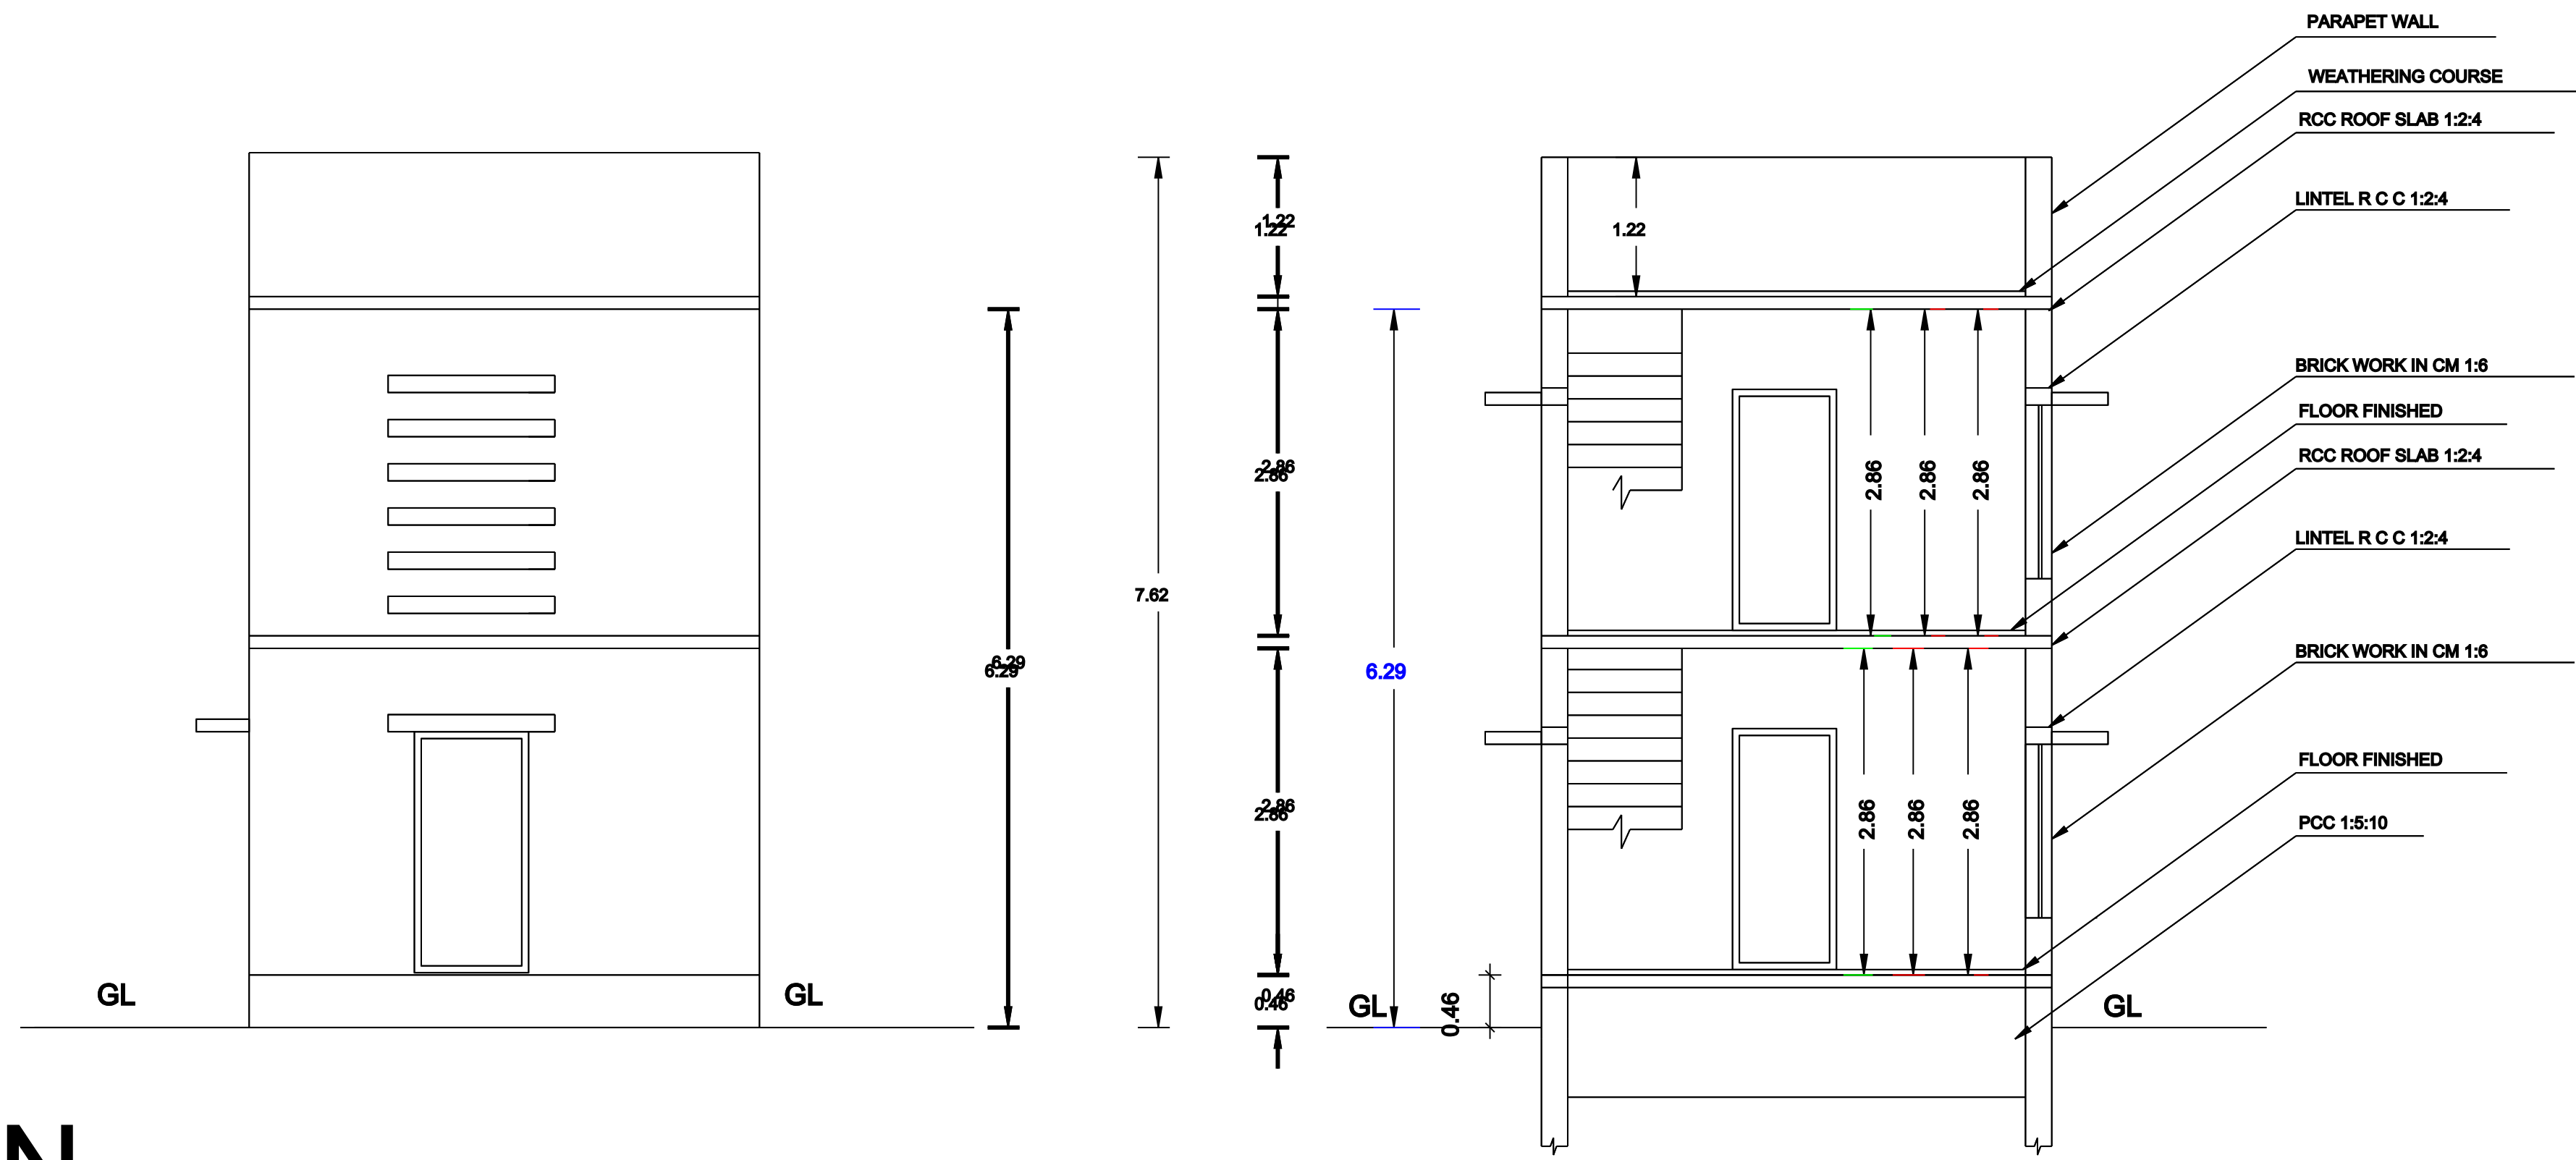

FRONT ELEVATION.

SECTION "A" B"

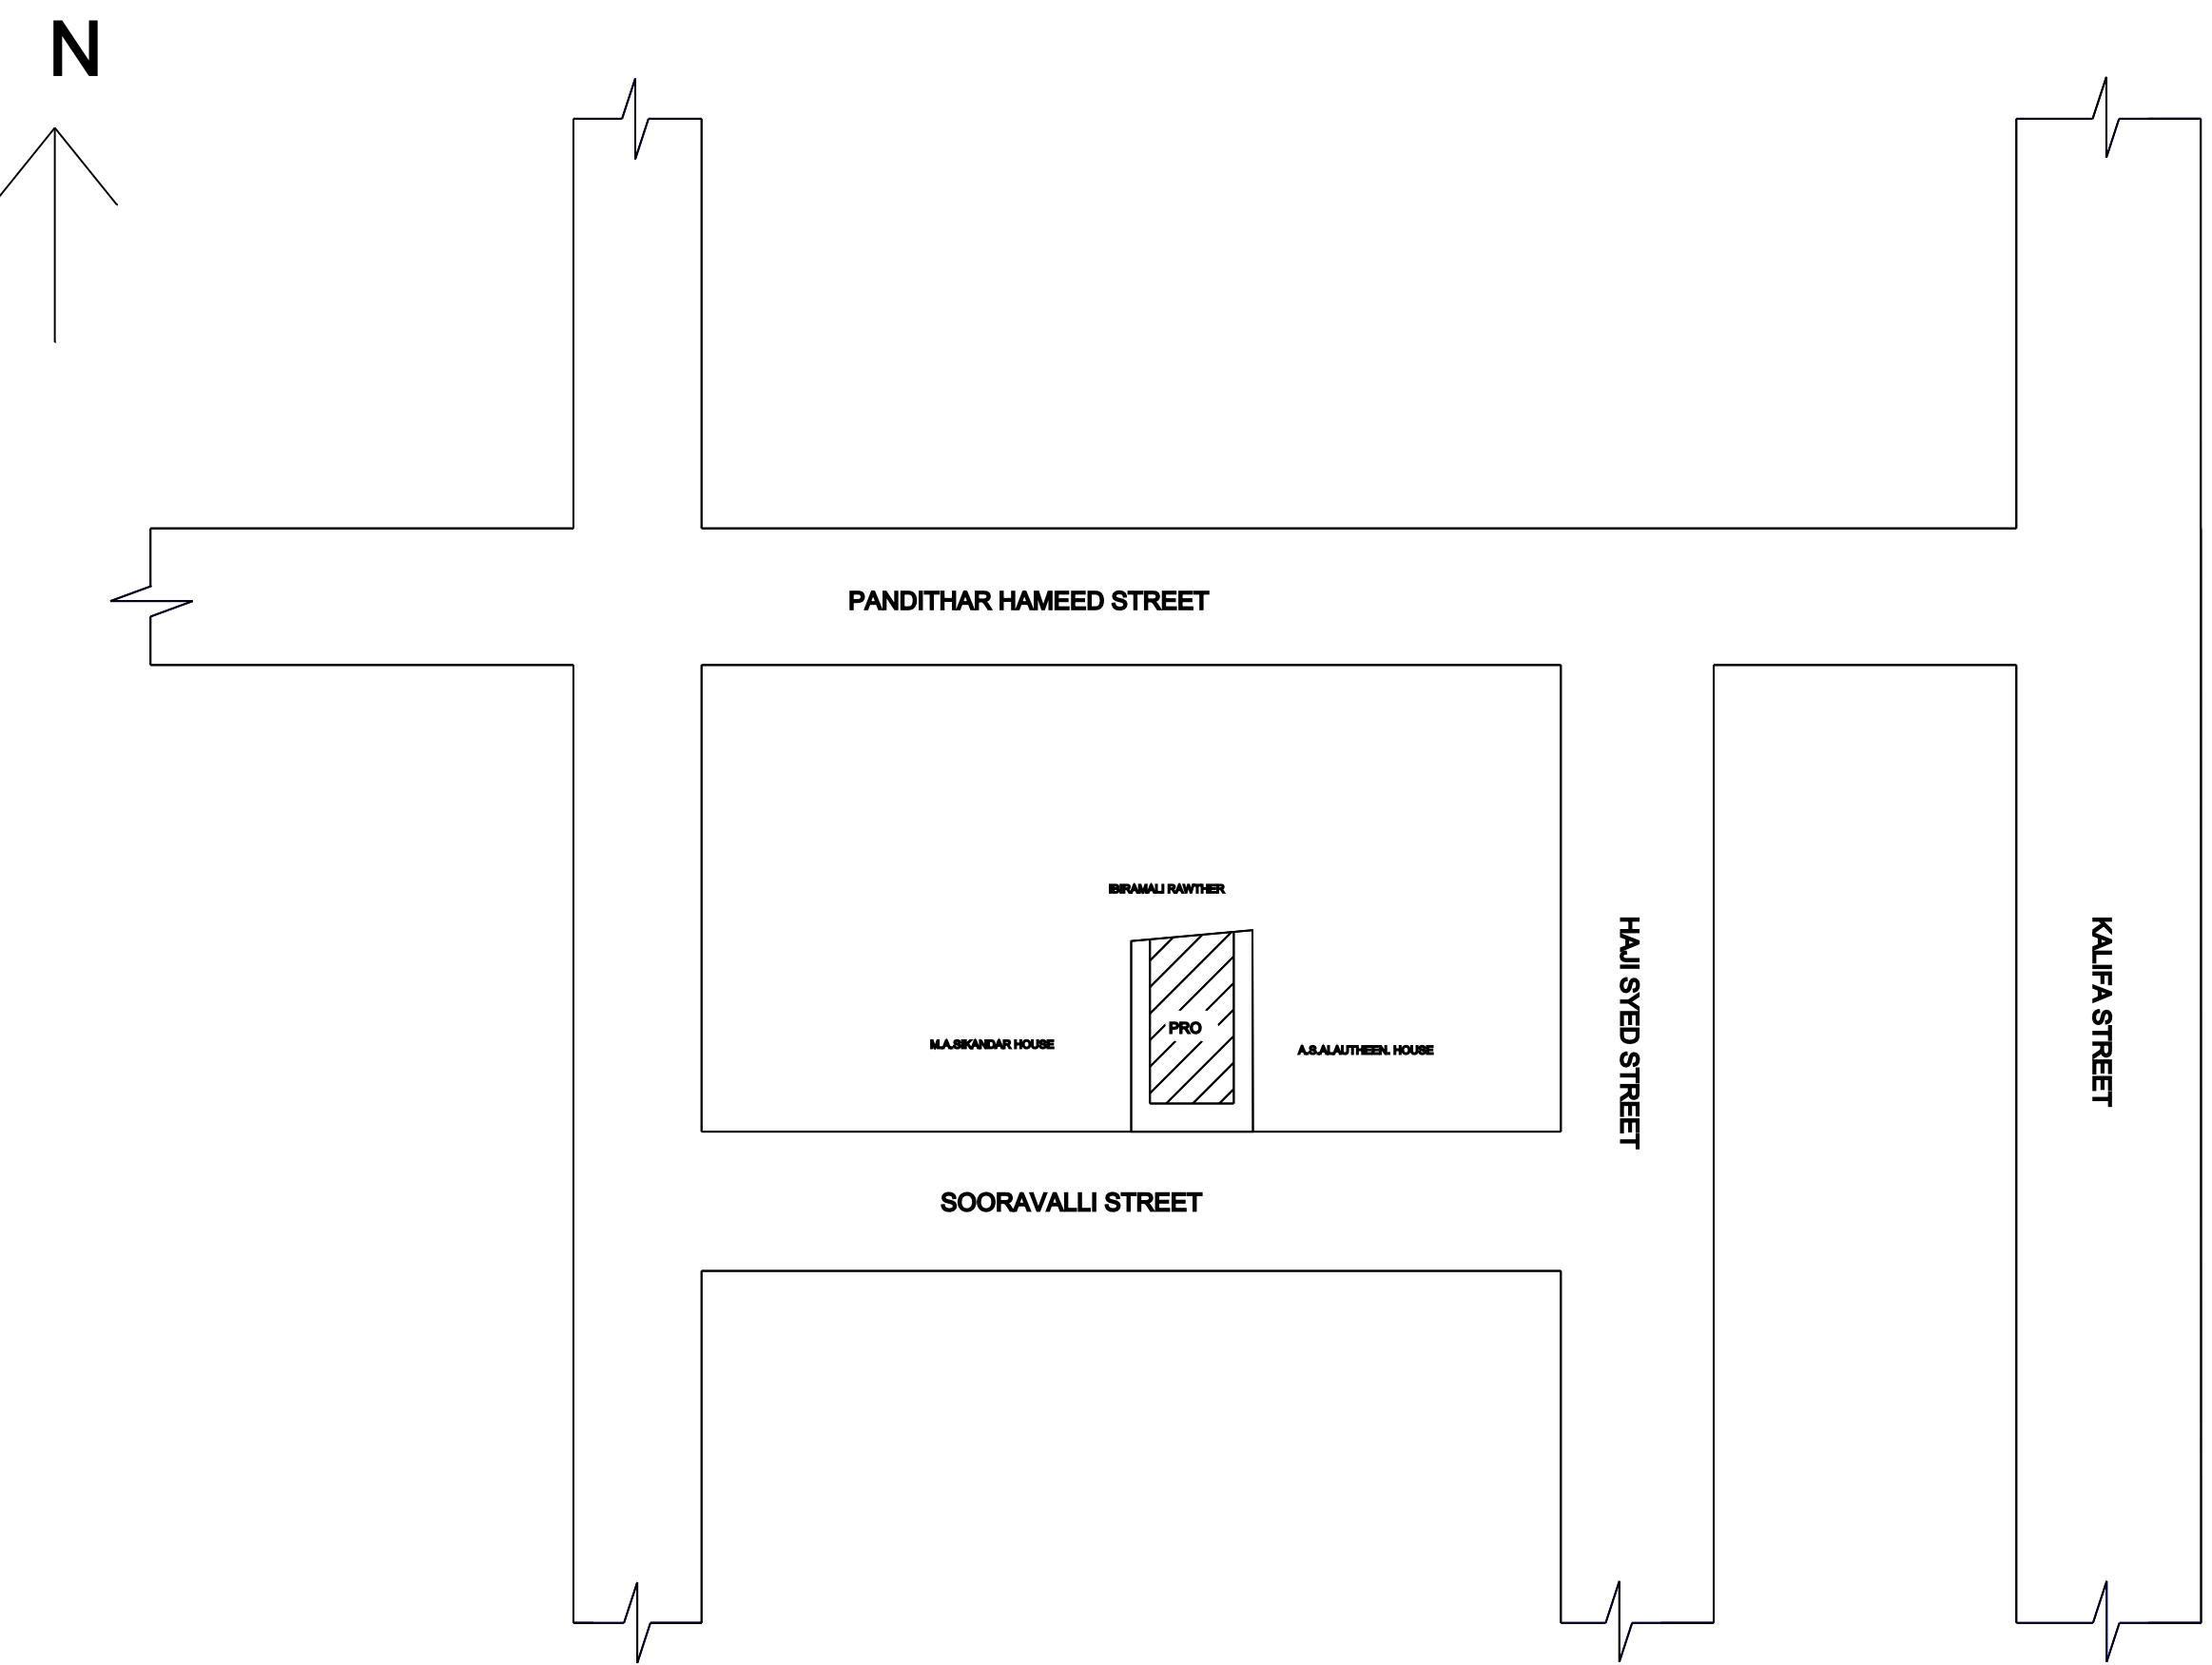

KEY PLAN
SCALE : NTS.

SPECIFICATIONS:

1. R.C.C FOOTINGS FOR FOUNDATION IN M20 MIX
2. R.C.C. COLUMNS IN M20 MIX
3. R.C.C. ROOF SLAB AND BEAMS IN M20 MIX
4. 9" BRICK WORK IN C.M 1:5 IN SUPER STRUCTURE
5. COUNTRY WOOD DOORS WITH FLUSH SHUTTERS
6. COUNRTY WOOD GLAZED WINDOWS
7. INTERNAL PLASTERING IN C.M 1:4
8. EXTERNAL PLASTERING IN CM 1:5
9. WEATHERING COURSE IN BRICK JELLY LIME CONCRETE 1:3 MIX
10. WEATHERING TILES IN 9"X9" BURNT CLAY TILES IN LAID IN1:3 MIX

AREA STATEMENT	SQ.FT	SQ.MT
PLOT AREA (AS PER DOCUMENT)	728.60	67.69
PLOT AREA (AS PER PATTA)	728.60	67.69
PLOT AREA (AS PER SITE)	728.60	67.69
PRO. GROUND FLOOR AREA	430.12	39.96
PRO. FIRST FLOOR AREA	430.12	39.96
OPEN SPACE	298.48	27.73

PLOT COVERAGE : 59.01 %
FLOOR SPACE INDEX : 1.18

JOINERY DETAILS:

DESCRIPTION		IN METER
MD	MAIN DOOR	1.00X2.13
D	DOOR	1.00X2.13
D1	TOILET DOOR	0.76X2.13
W	WINDOW	2.29X1.36
W1	WINDOW	1.68X1.52
V	VENTILATOR	0.91X0.61


COLOUR INDEX:

PROPOSED BUILDING	
EXISTING ROAD	
BOUNDARY LINE	
DEMOLITION	


REGISTERED ENGINEER.

K.A.MOHAMED SAIFULLAH,
CIVIL ENGINEER.
400 - F, KAMARAJAR SALAI,
ILAYANGUDI. 630702


OFFICE USE

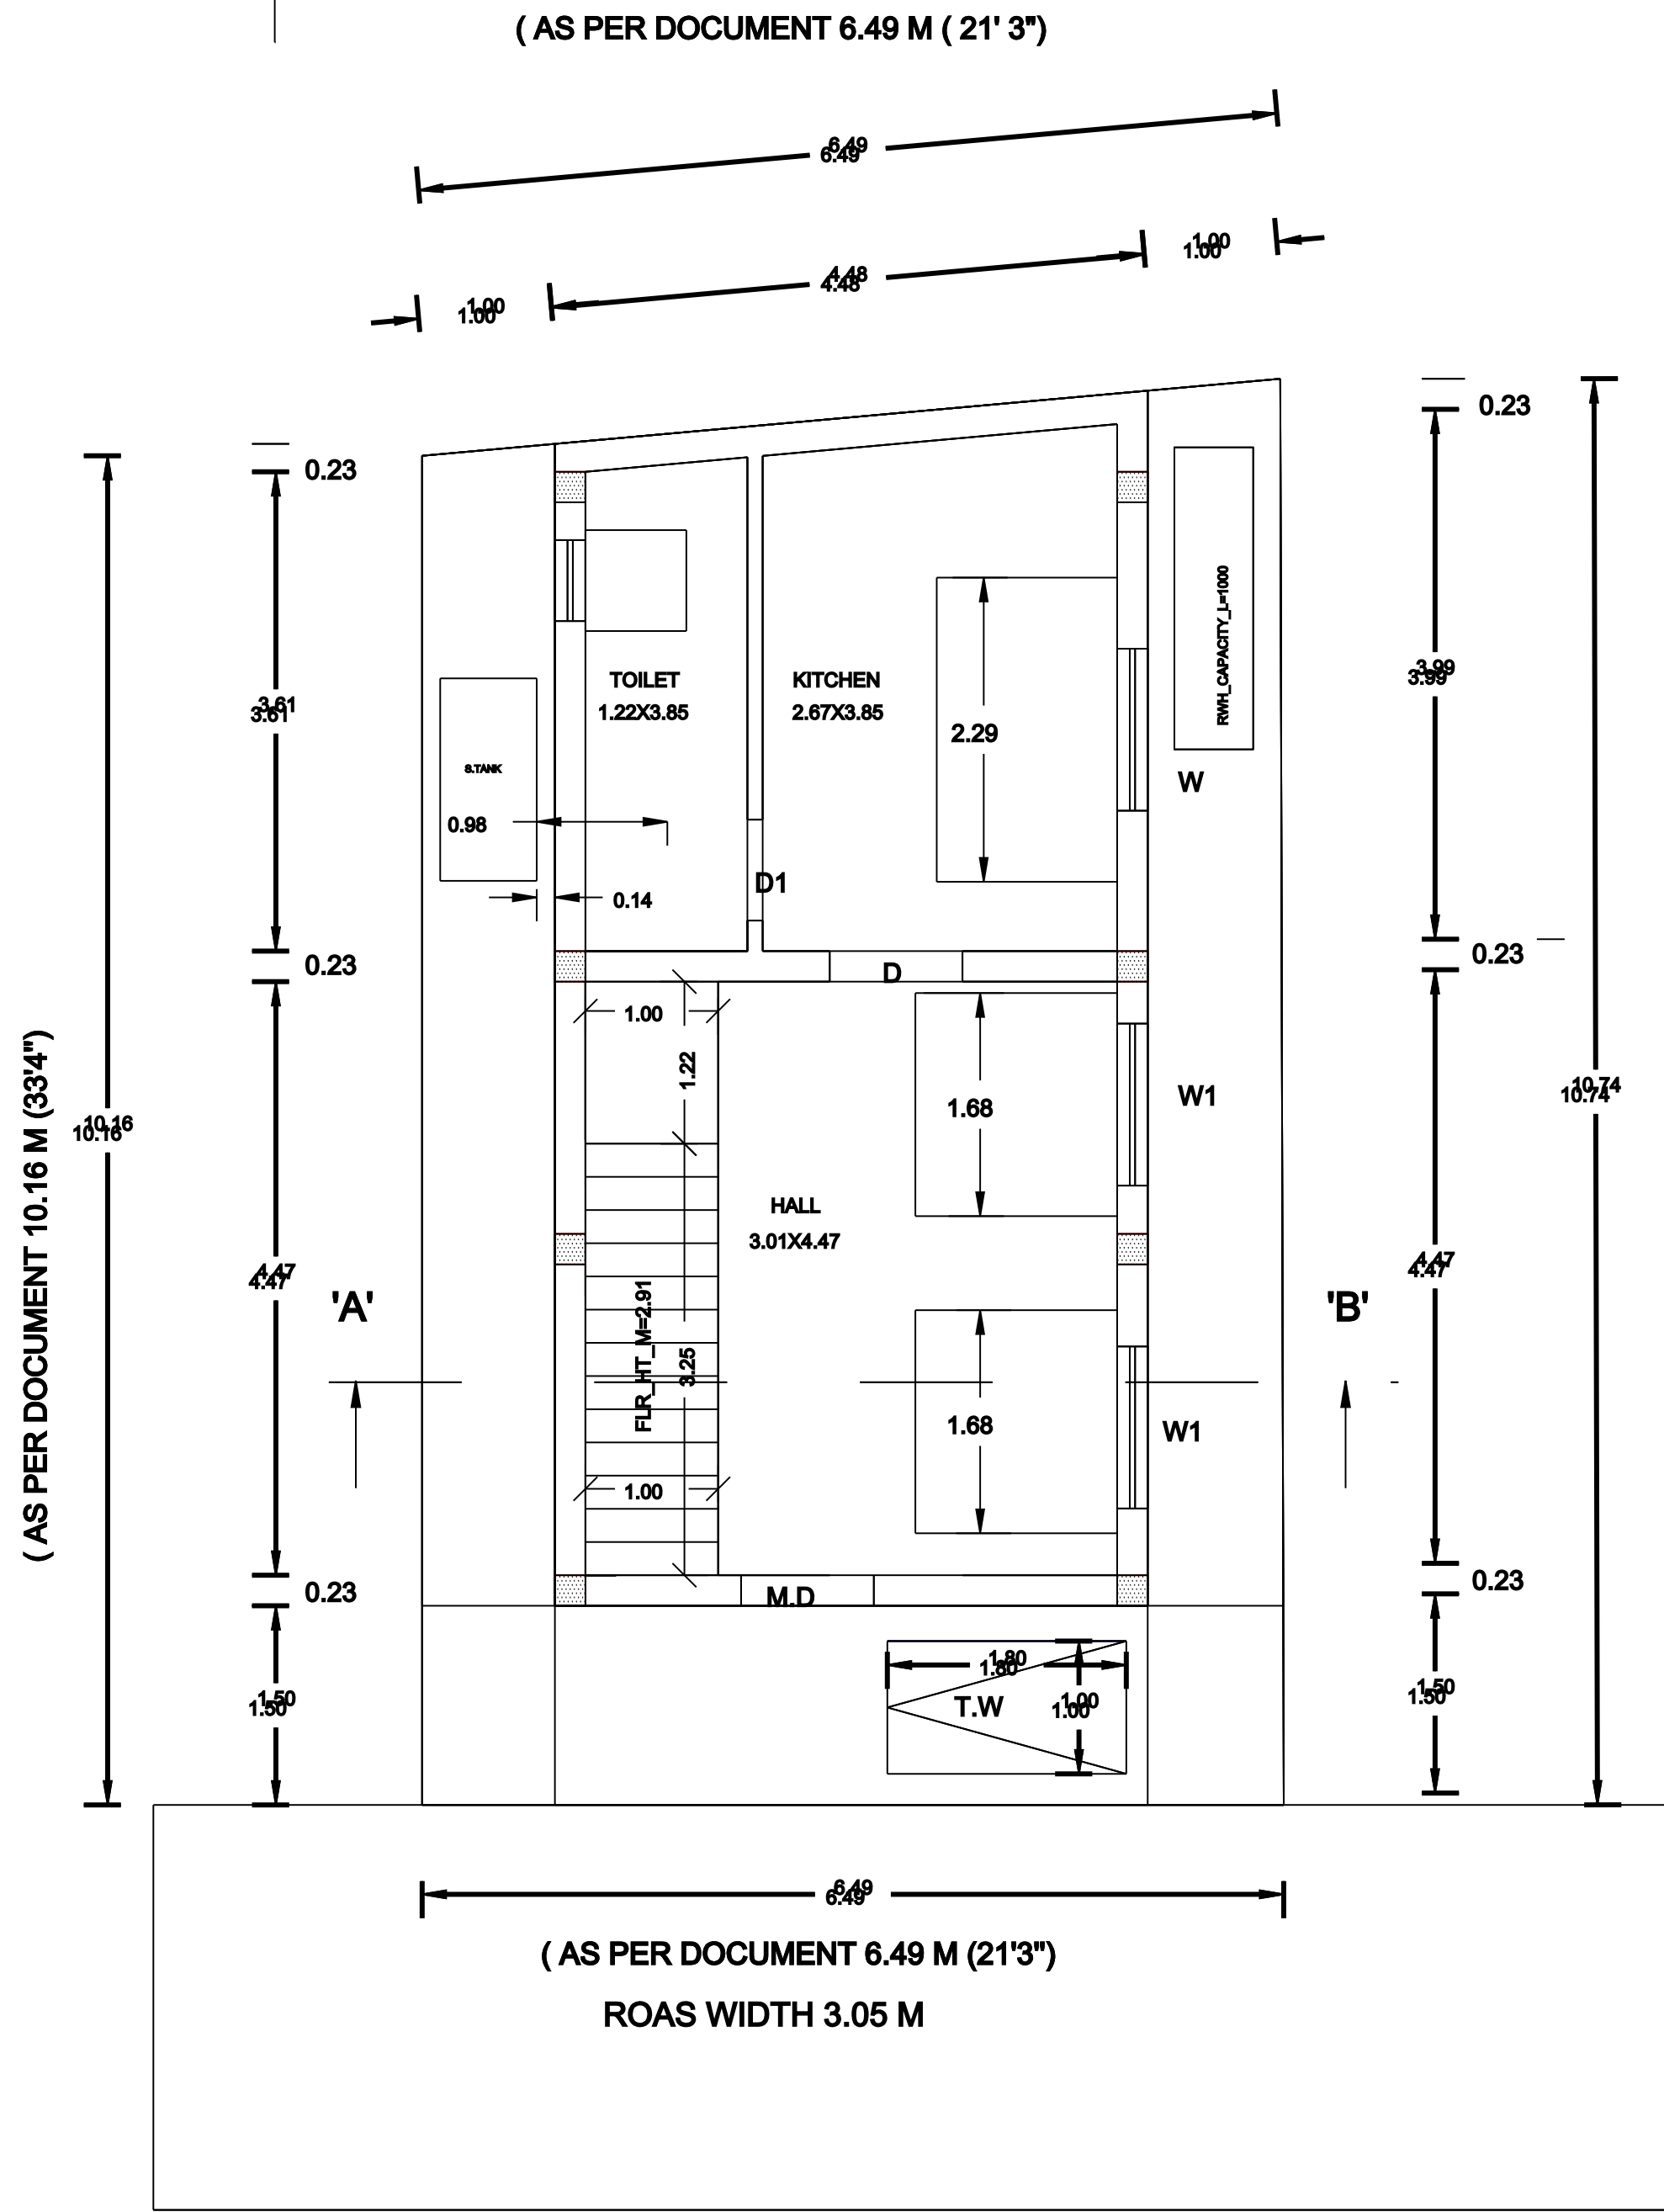

PRO. GROUND FLOOR PLAN

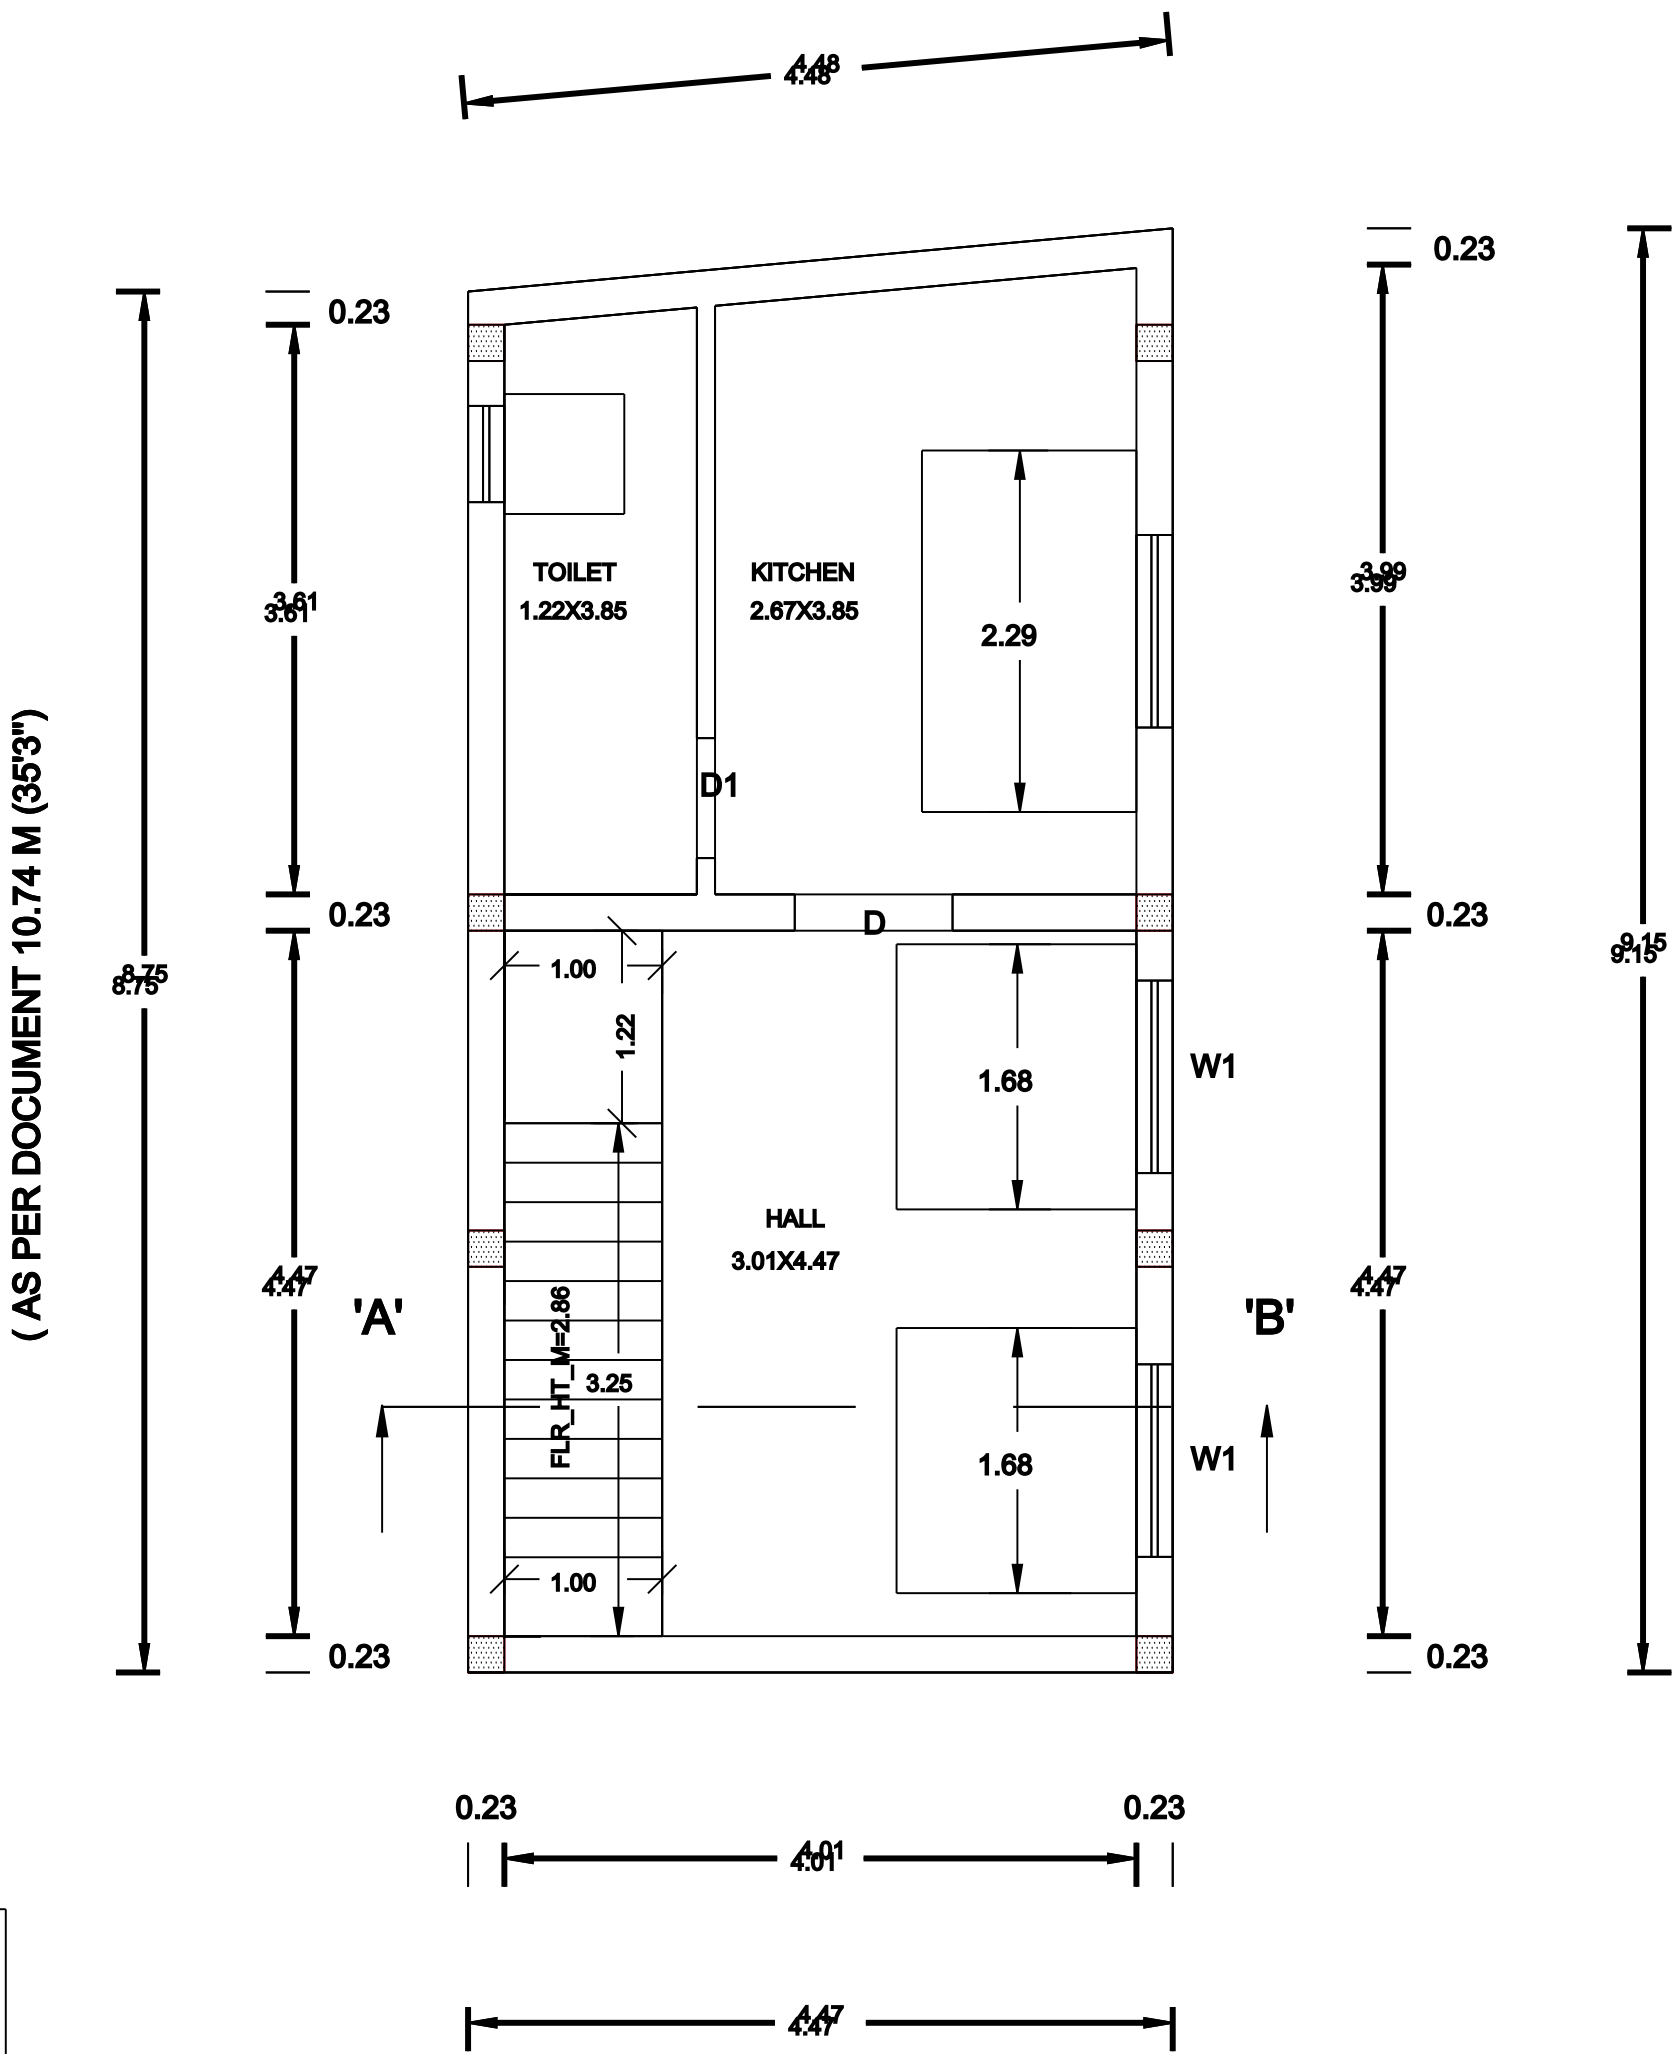


PRO. FIRST FLOOR PLAN.

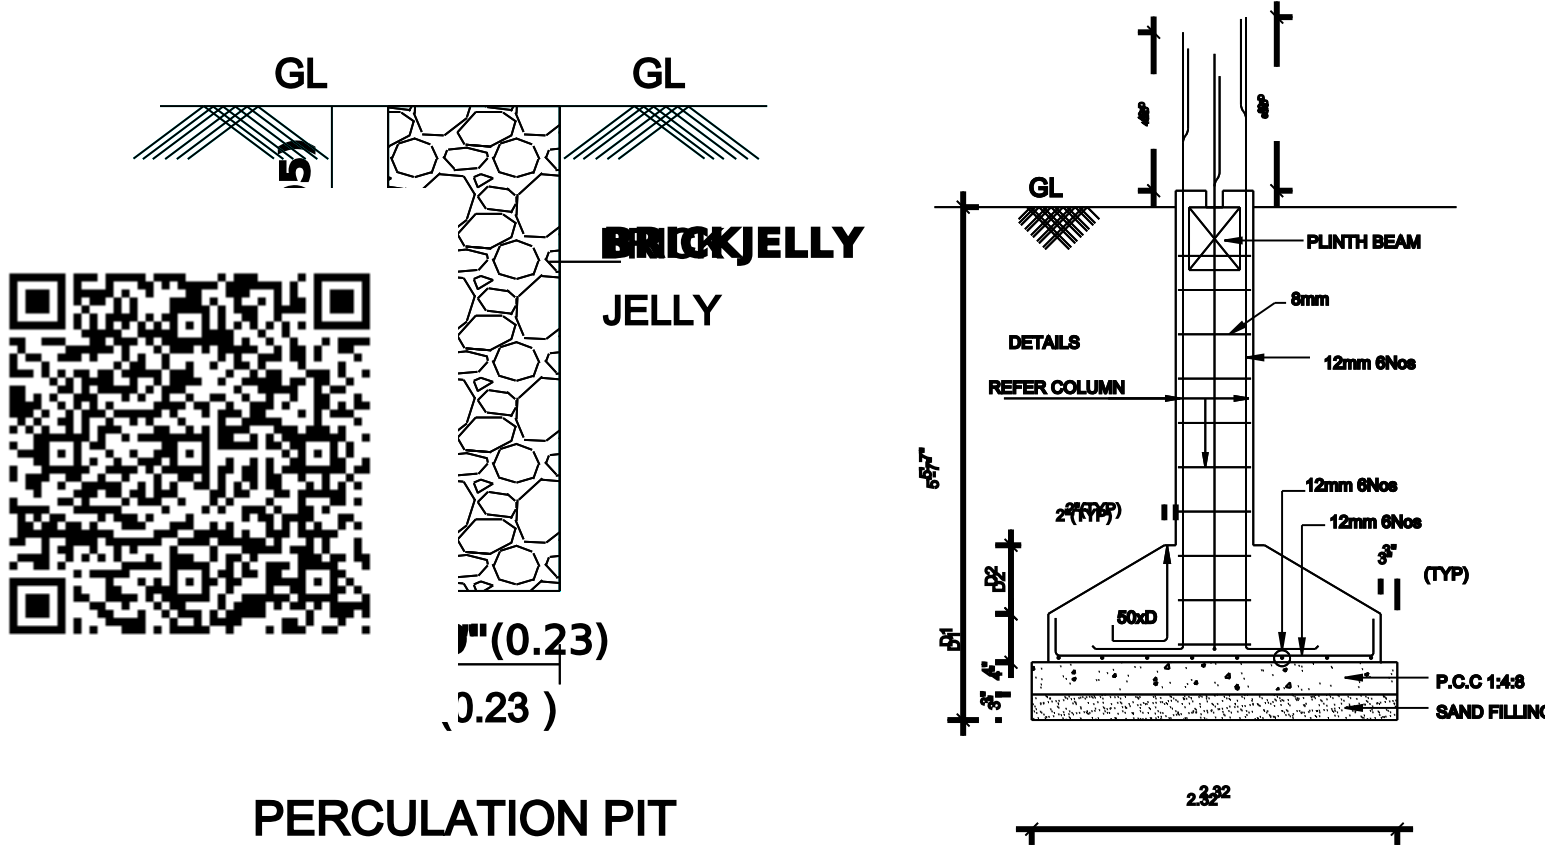


PERCOLATION PIT


RAIN WATER STORAGE

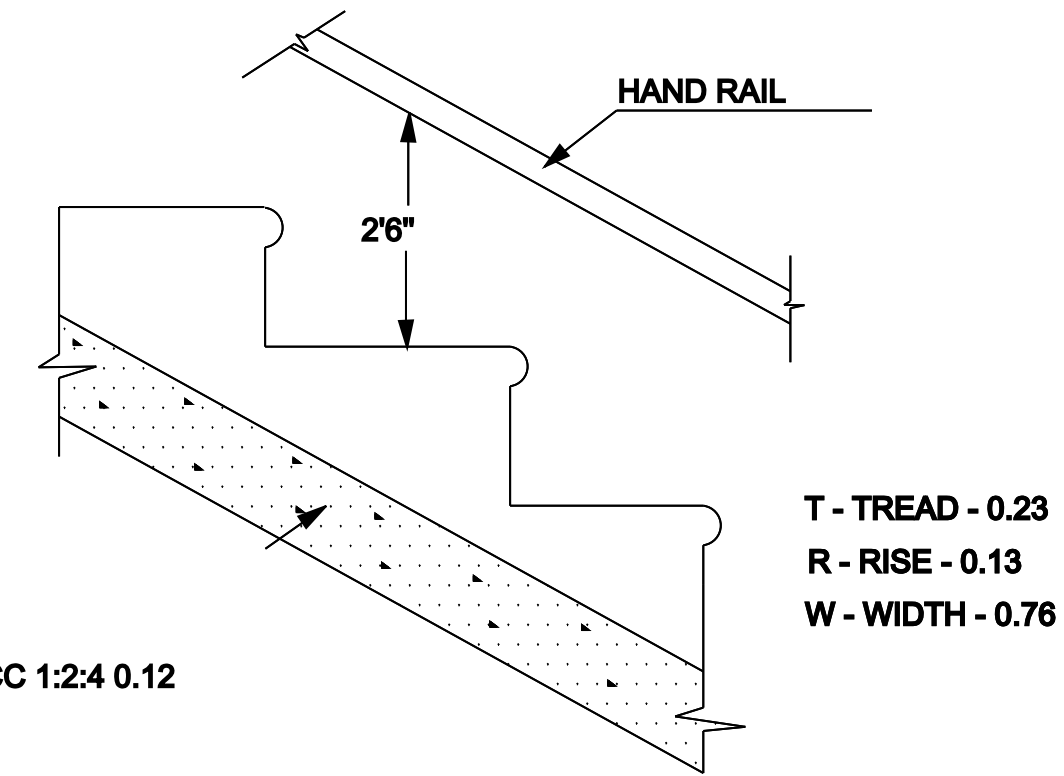

STAIR CASE DETAILS

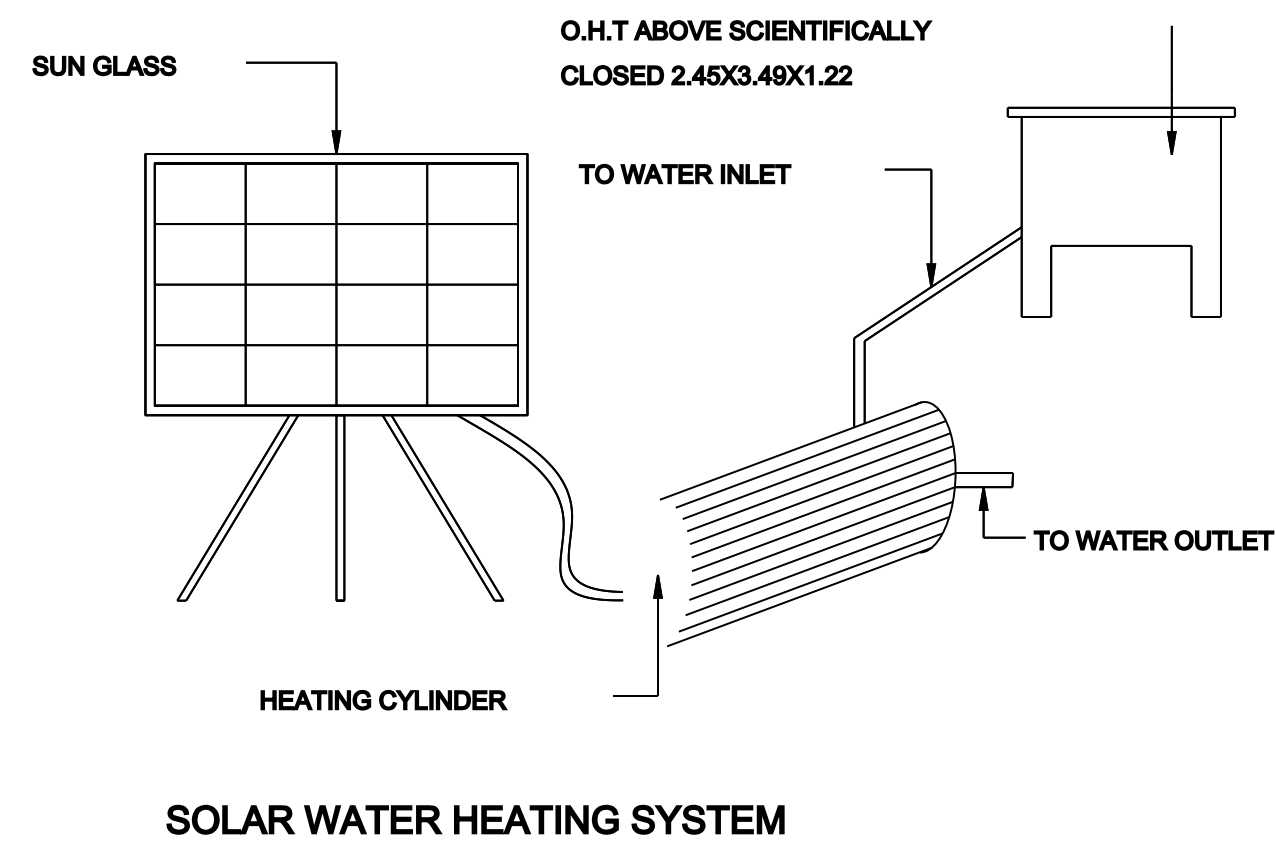

SOLAR WATER HEATING SYSTEM

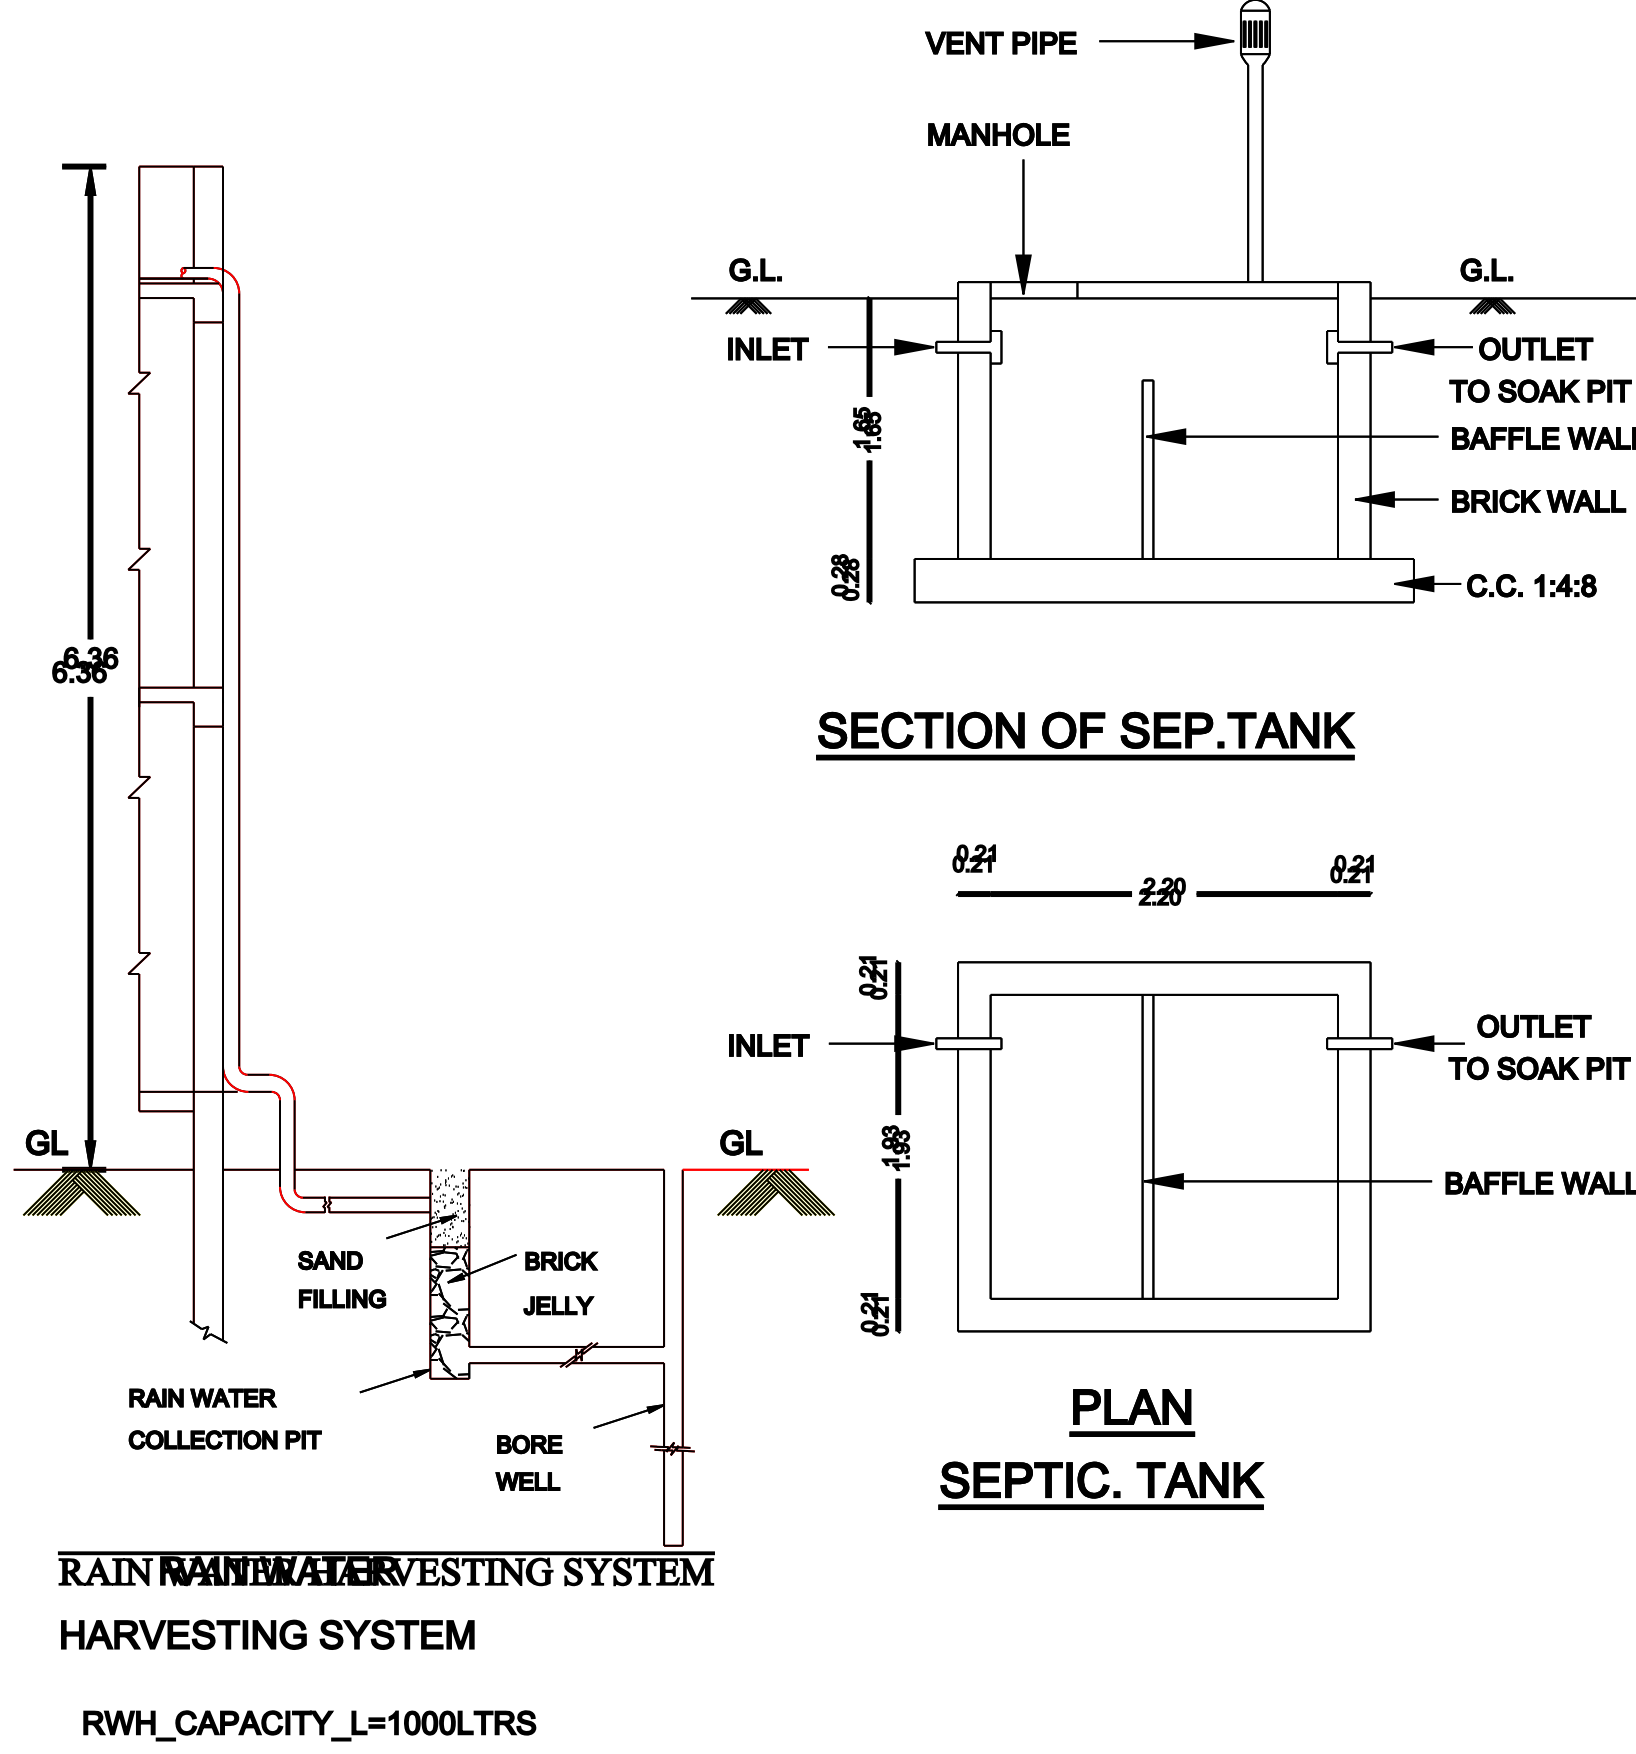

RAIN WATER HARVESTING SYSTEM
RW_H_CAPACITY_L=1000LTRS

OWNERS

MRS.A.S.SHAKILA BANU
A.S.JALILA BANU
A.S.NASRIN FATHIMA
A.S.SAMSU NISHA