




APPLICANT NAME : Mrs.S.VASANTHI W/O SENGAIMARAN.

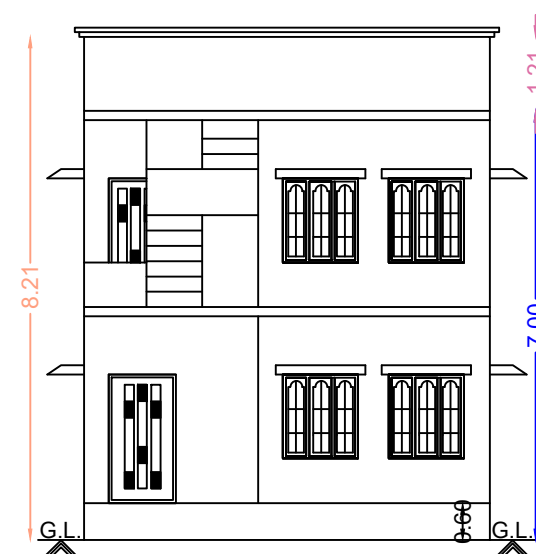


Front Elevation

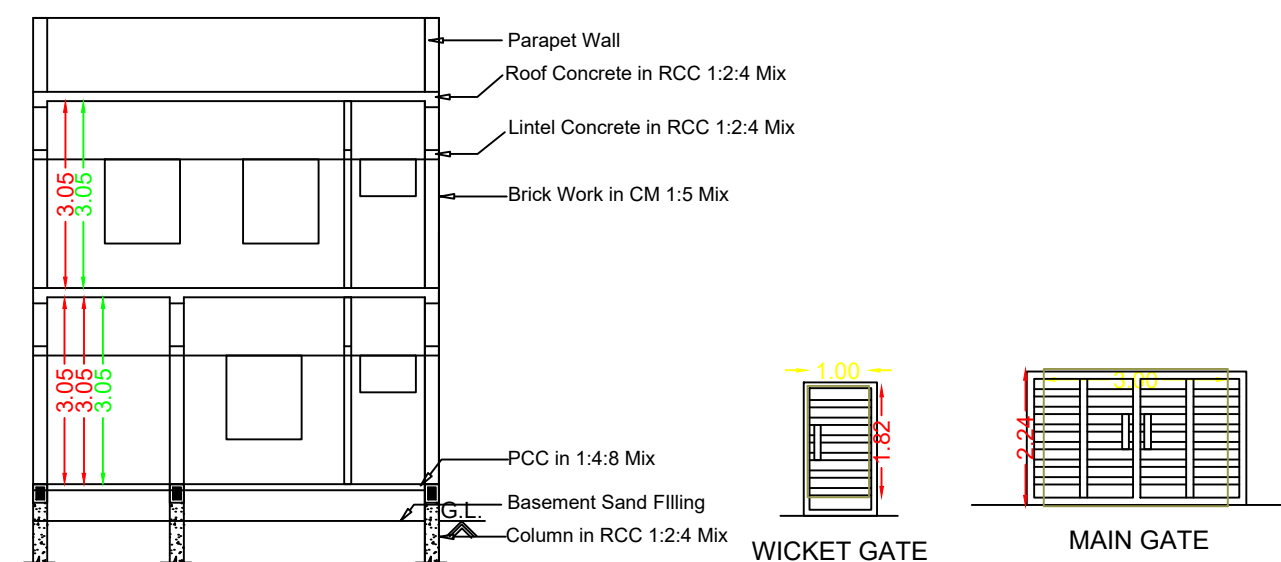



Section RR

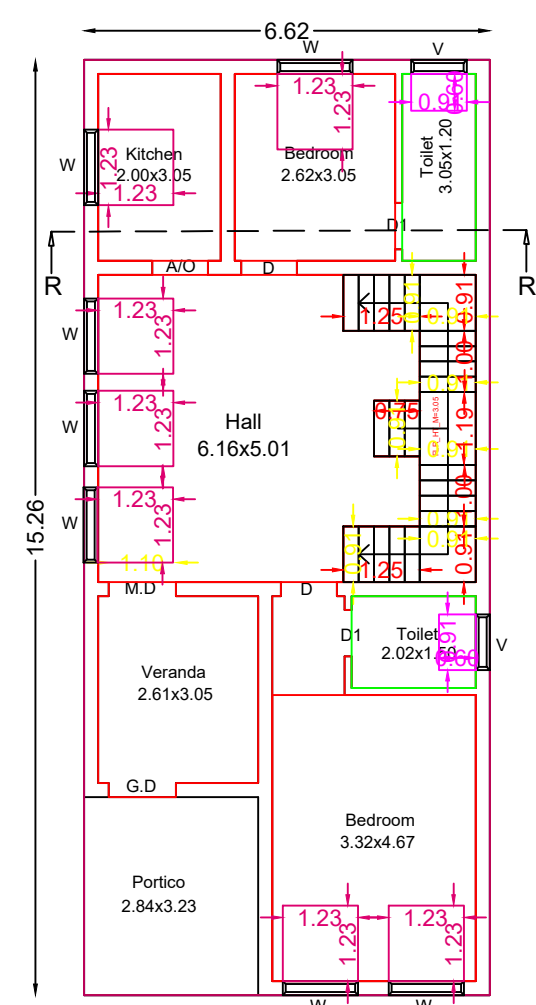


Pro.Ground Floor Plan

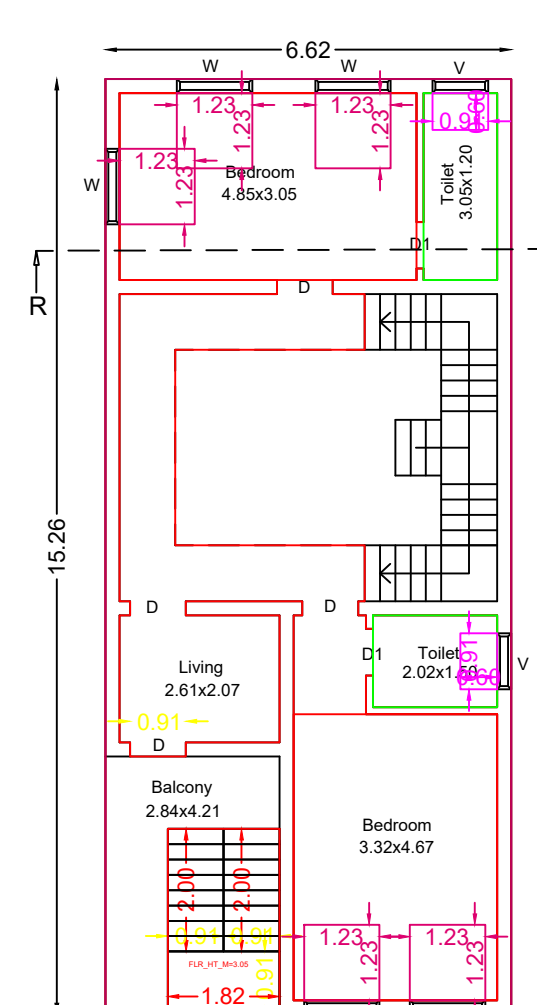

Pro.First Floor Plan

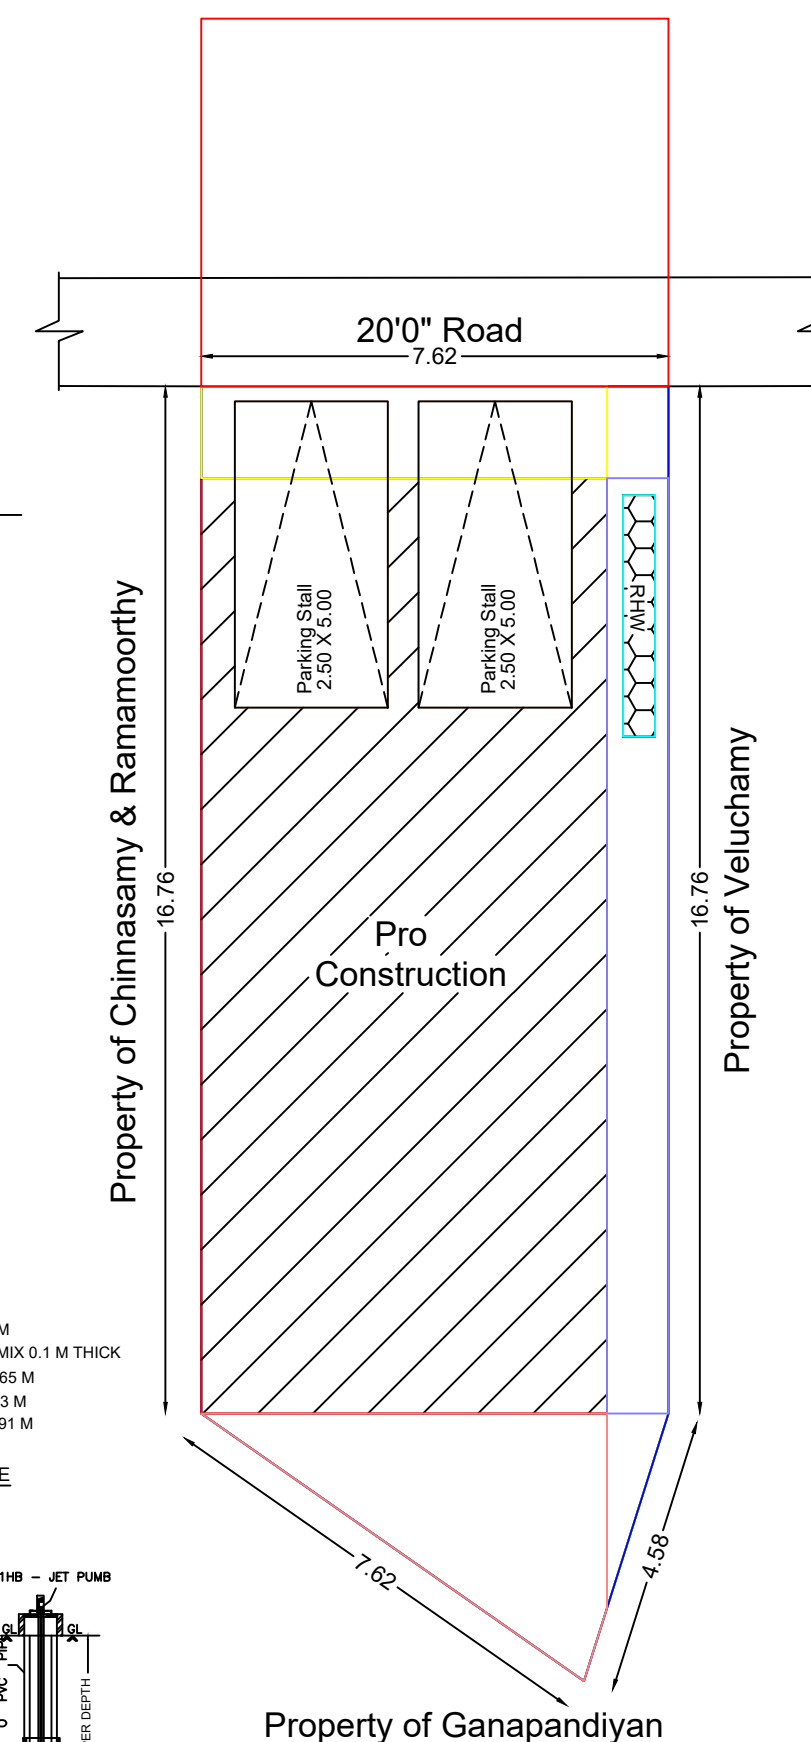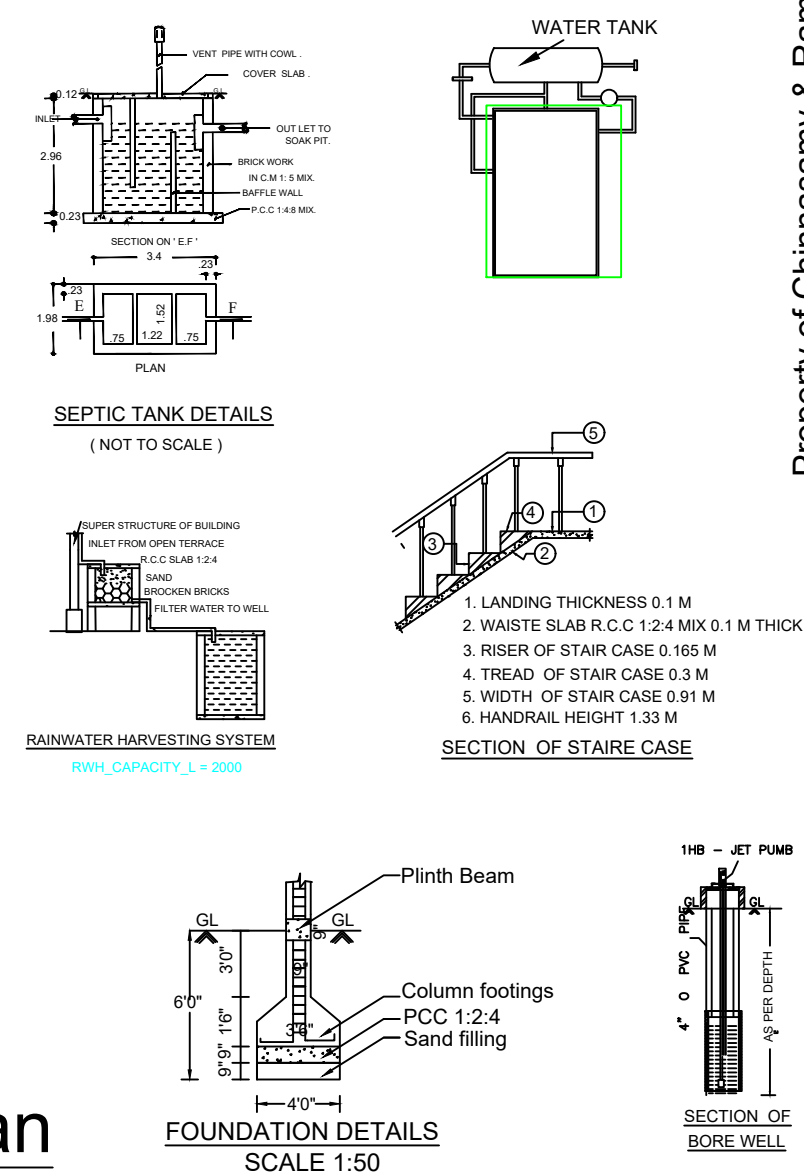

Site Plan

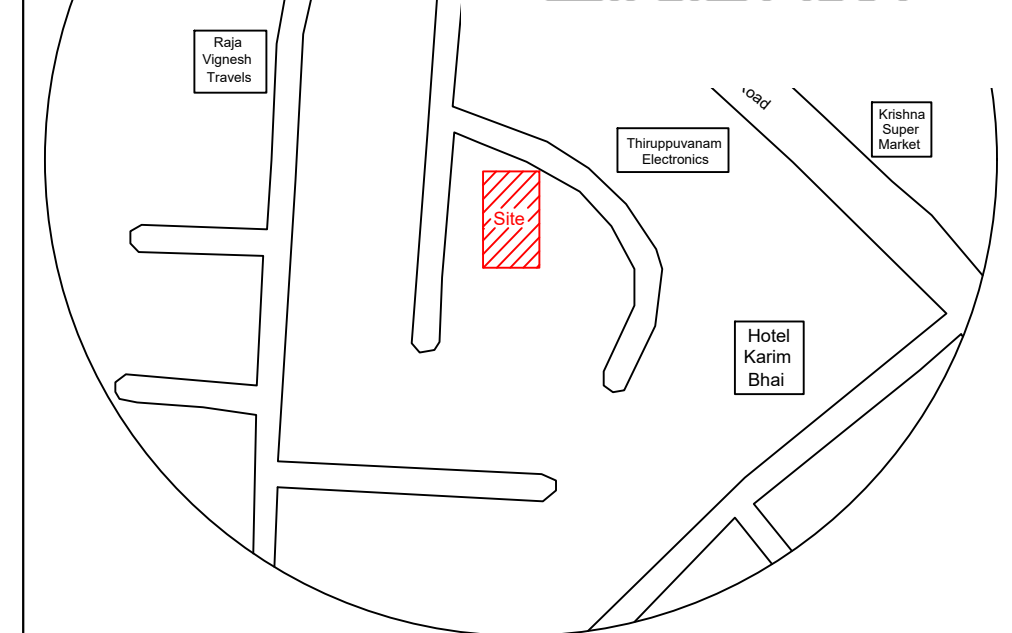

LEGEND	FEET	METRE
MD/DD DOOR	3'3"x7'0"	1.02X2.13
D DOOR	3'0"x7'0"	0.91X2.13
D1 DOOR	2'6"x7'0"	0.76X2.13
W WINDOW	4'0"x4'0"	1.23X1.23
V VENTILATOR	3'0"x2'6"	0.91X0.76

(Scale 1:100)	AREA DETAILS	
Total Area (As Per Document)	In Sq.Ft	In Sq.Mt
	1562.50	145.16

Pro.Ground Floor	1087.38	101.02
Pro.First Floor	1087.38	101.02
Open Space	475.12	44.14

APPLICANT

S. Varent-

Mrs.S.VASANTHI W/O SENGAIMARAN.

REGISTERED ENGINEER

S. Schmitt

Er.S.SIVAKUMAR.B.E.,

LICENSED CIVIL ENGINEER & BUILDER
Licensed.No:13/2020

ALAMARAM BUS STOP,
MUTHOOT FINANCE SECOND FLOOR,
THIRUPPUVANAM,SIVAGANGAI-630611.

Ph:+91 7904956057.