



PLAN SHOWING THE PROPOSED CONSTRUCTION OF R.C.C ROOF GROUND FLOOR RESIDENTIAL BUILDING AT
OLD SY.NO: 146/7B , NEW SY.NO: 170/18,, OLD PATTA NO: 617, NEW PATTA NO: 1723, PLOT NO: 489 IN "SHAKTHI NAGAR",
ALAGAPURI VILLAGE, KOTTAIYUR TOWN PANCHAYAT, SAKKOTTAI UNION, KARAUKUDI TALUK, SIVAGANGAI DISTRICT.


APPLICANT :- Mrs. S. SANGEETHA W/o Mr. SATHAIAH

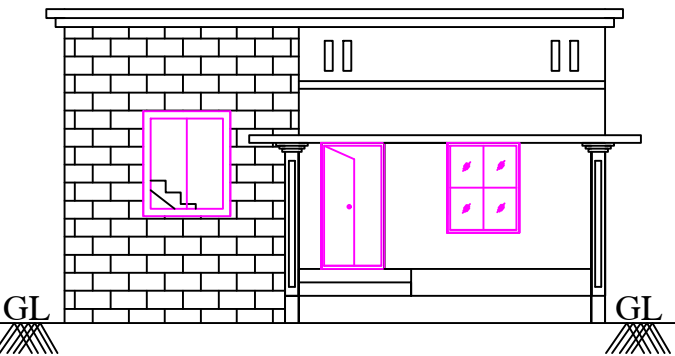


ELEVATION

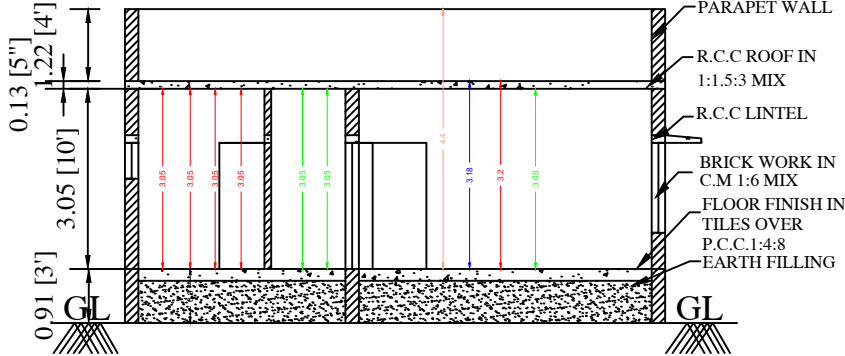


SECTION AA

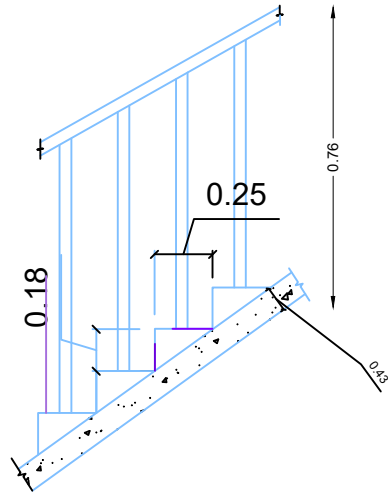


SECTION OF STAIRCASE

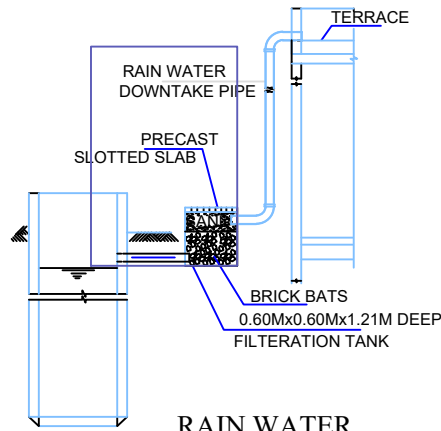


RAIN WATER
HARVESTING SYSTEM

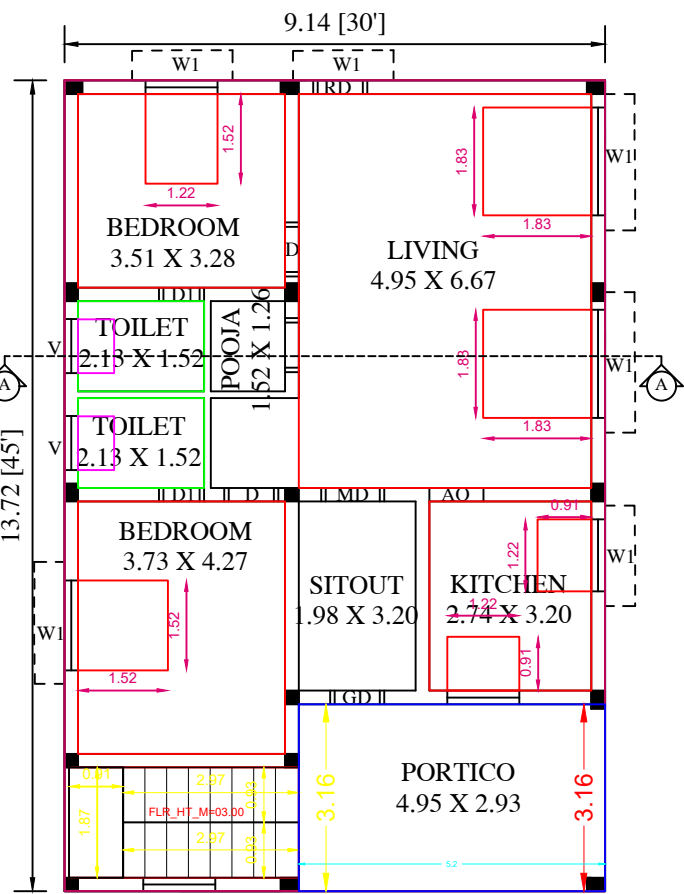


PROPOSED GROUND FLOOR PLAN

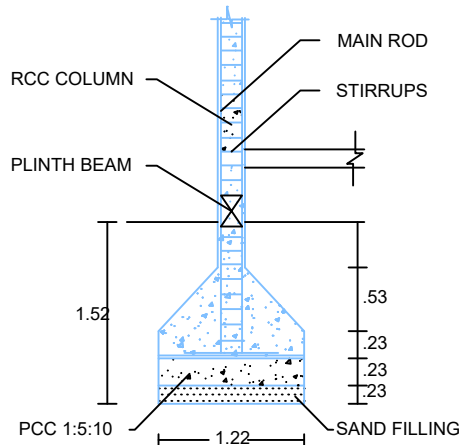


COLUMN DETAILS

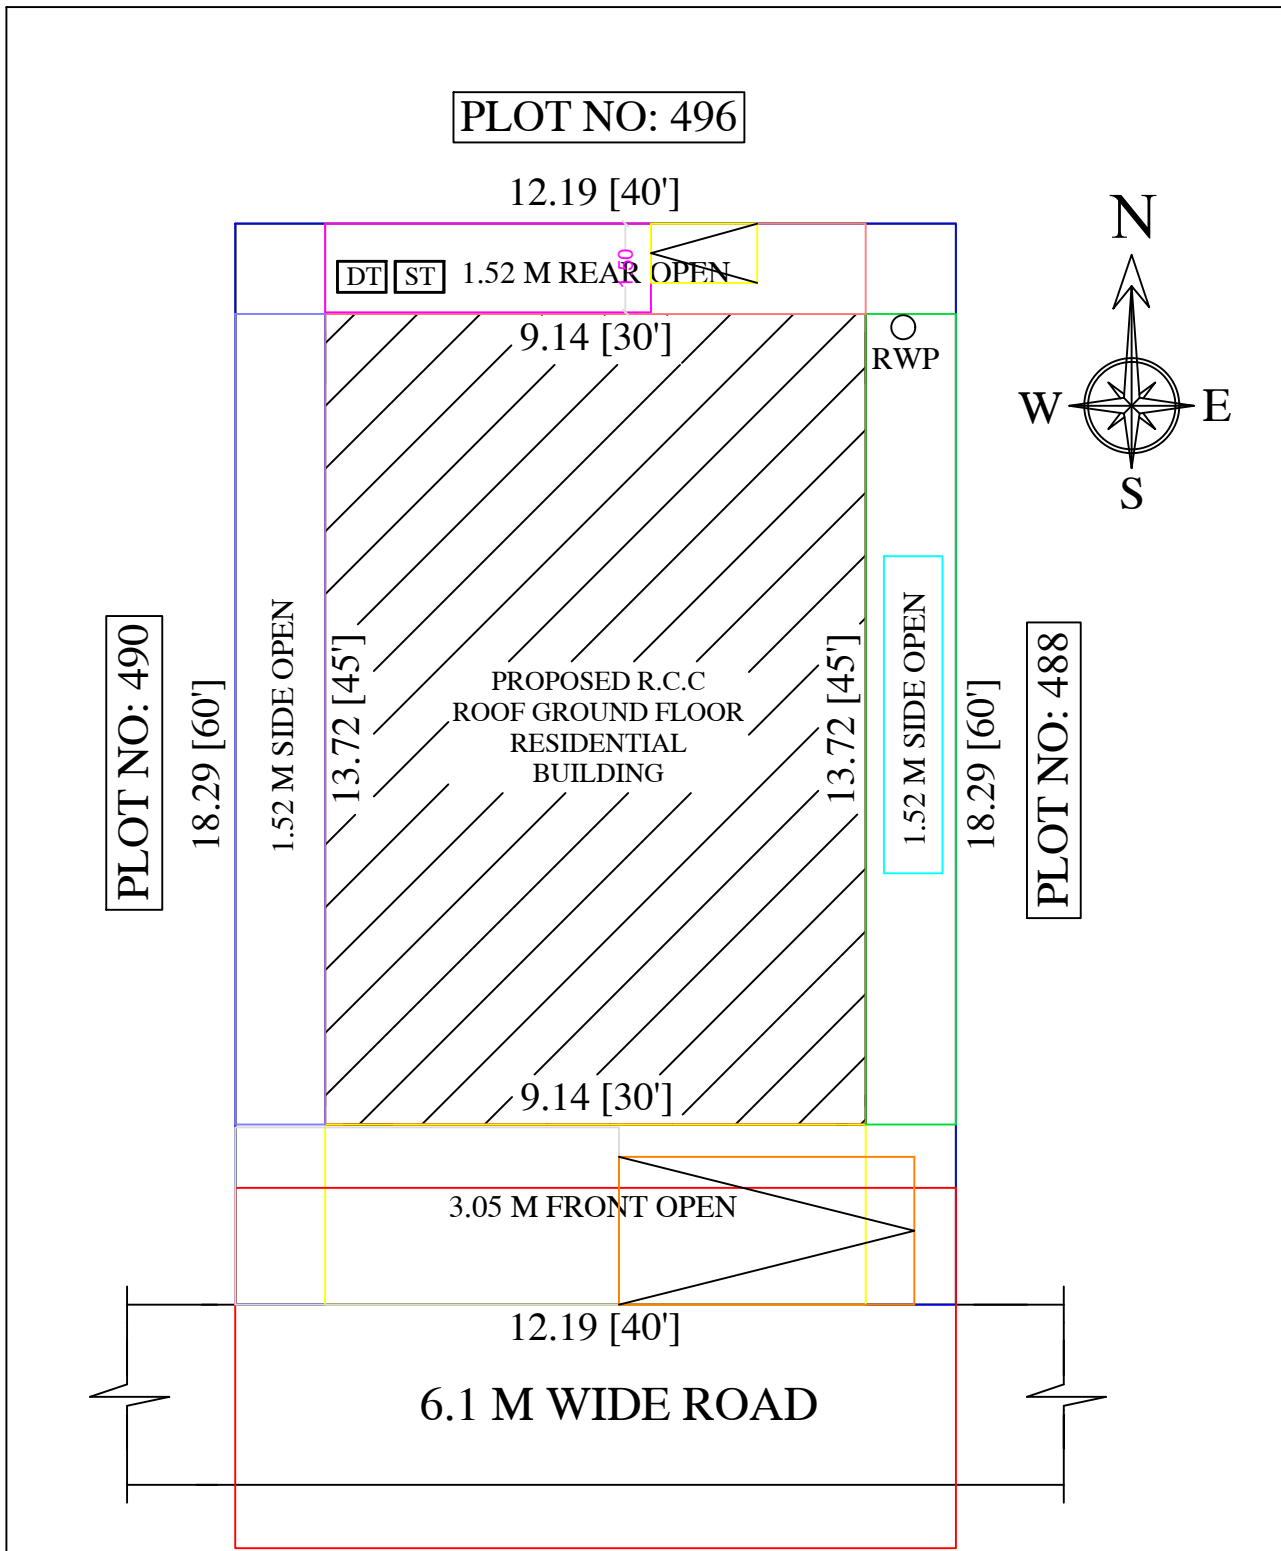


SITE PLAN
(SCALE 1: 100)

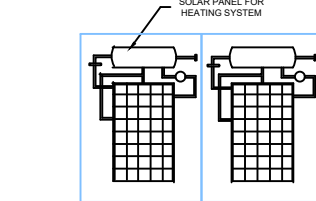


SOLAR HEATING SYSTYM

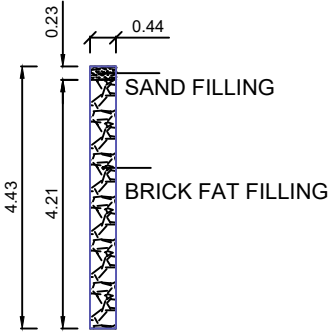


DETAILS OF
PERCOLATION PIT

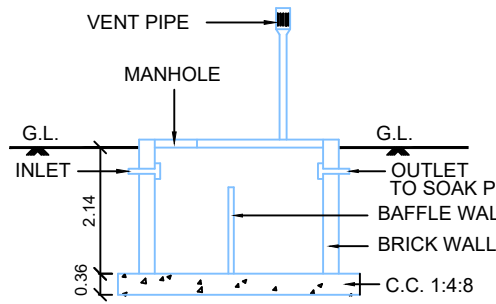

SECTION OF SEP.TANK

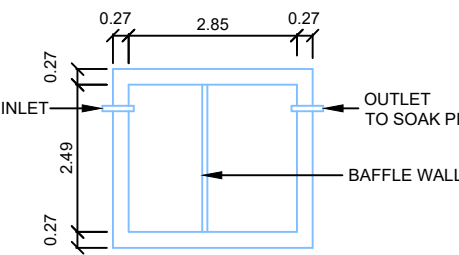

PLAN
SEPTIC. TANK

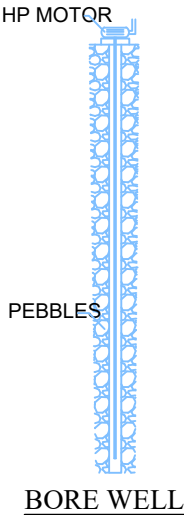

BORE WELL

DETAILS OF JOINERIES

MD - DOOR	1.52 X 2.13	W - WINDOW	1.22 X 1.06
D - DOOR	0.91 X 2.13	W1 - WINDOW	1.22 X 1.22
D1 - DOOR1	0.76 X 2.13		
O - OPEN	0.91 X 2.13		
V - VENTILATOR	0.91 X 0.61		

AREA DETAIL

AS PER DOCUMENT
AS PER PATTA
AS AT SITE
PLINTH AREA

PRO. GROUND FLOOR AREA

AREA OF OPEN SPACE	97.55	1049.99
PARKING	REQUIRED	PROVIDED
CARS SPACE	1	1
TWO WHEELER SPACE	0	1
FSI	0.56	
PLOT COVERAGE	56.24%	

APPLICANT:-

S.SANGEETHA

REGISTERED ENGINEER:

OFFICE USE: