



PLAN SHOWING THE PROPOSED CONSTRUCTION OF R.C.C ROOF GROUND FLOOR RESIDENTIAL BUILDING AT SY.NO: 630/1 , PLOT NO: 133,BLOCK NO: R-4, IN "NACHIAPPA NAGAR", KOTTAIYUR VILLAGE, KOTTAIYUR TOWN PANCHAYAT, SAKKOTTAI UNION, KARA KUDI TALUK, SIVAGANGAI DISTRICT.



APPLICANT :- Mrs. M. INDIRA W/o Mr. MAYALAGU

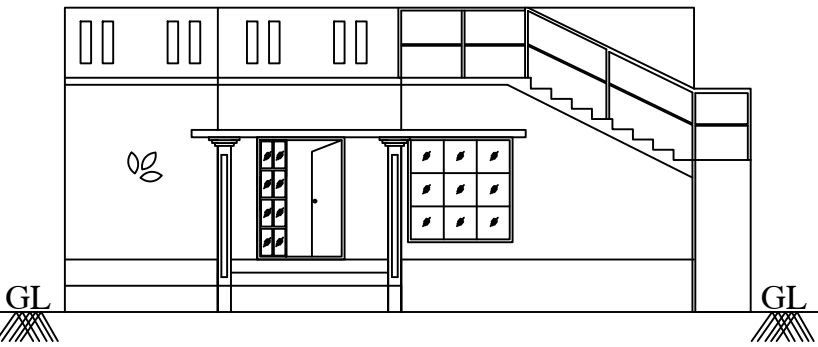


ELEVATION

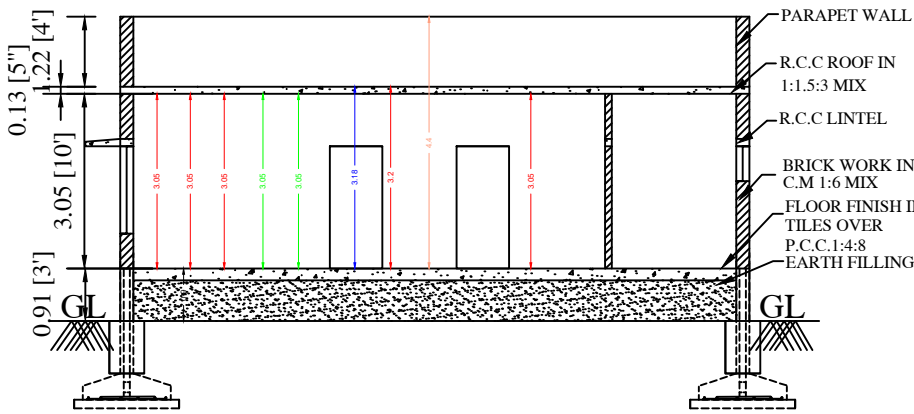

SECTION AA

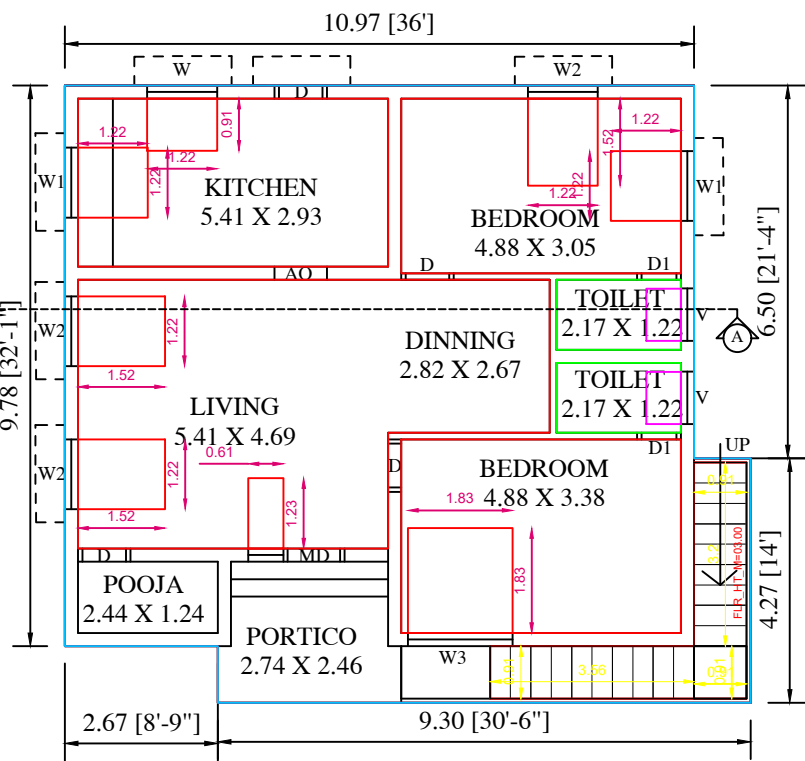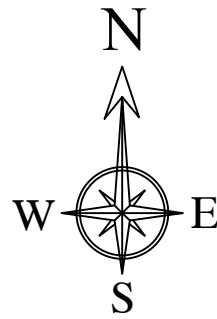


PROPOSED GROUND FLOOR PLAN

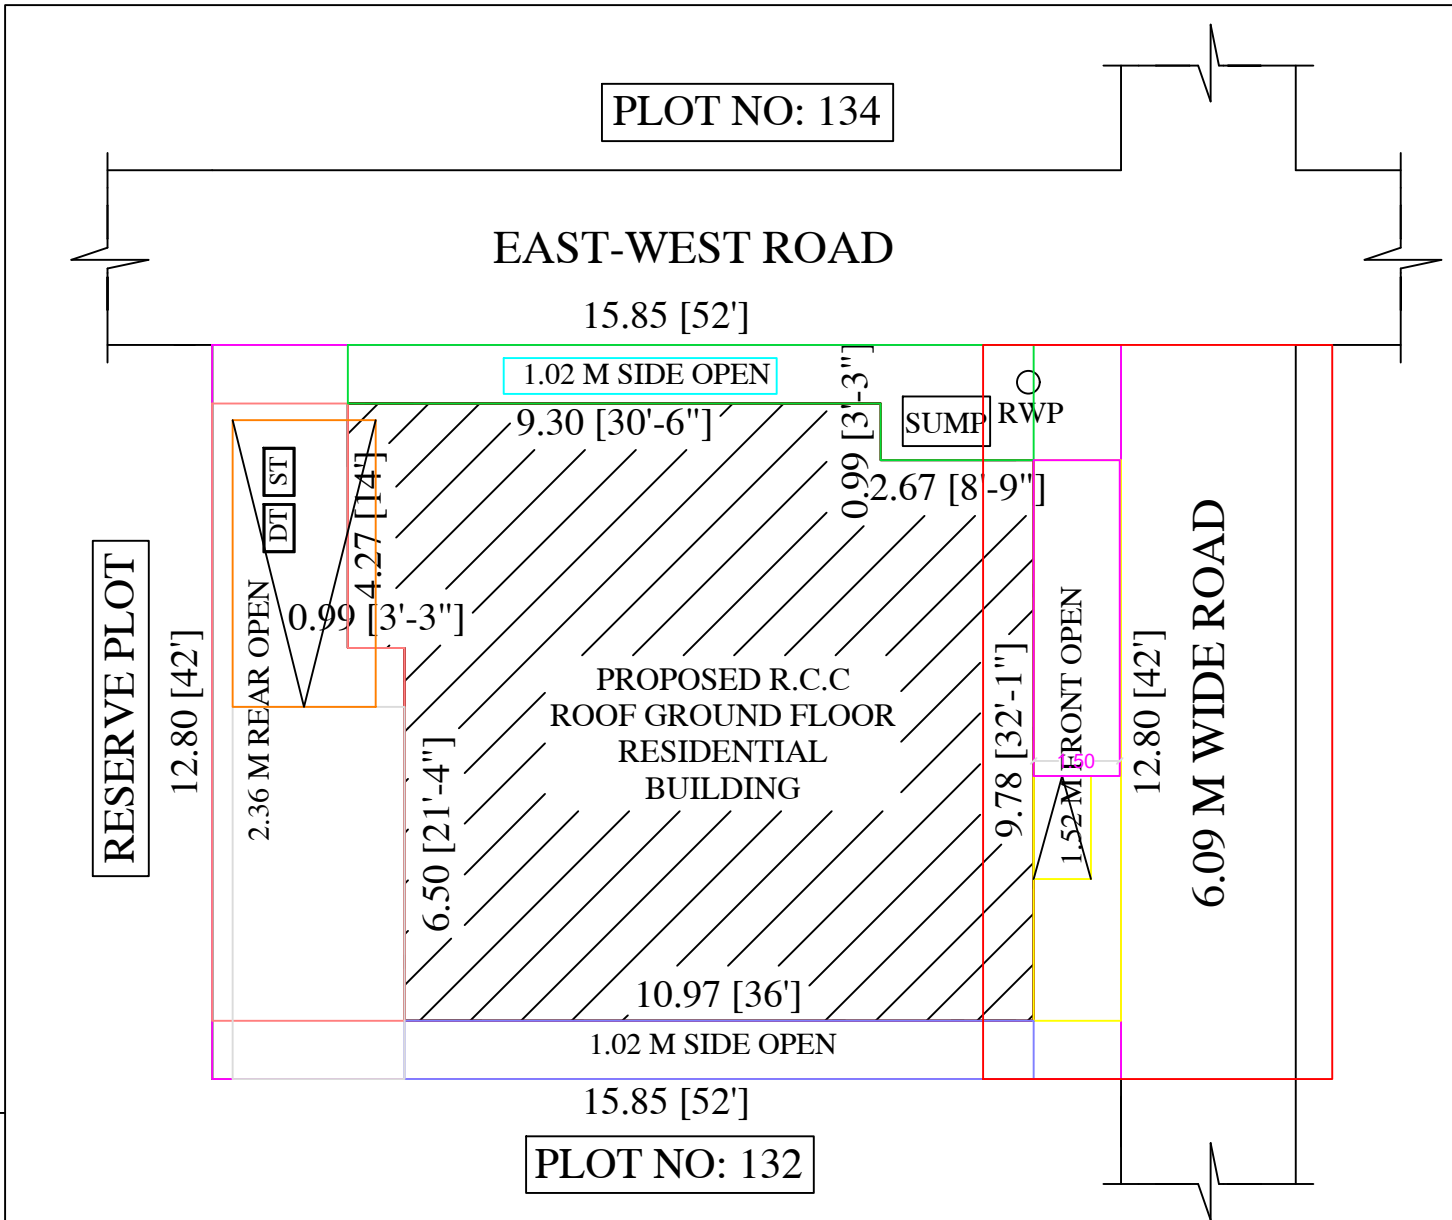


SITE PLAN

(SCALE 1: 100)

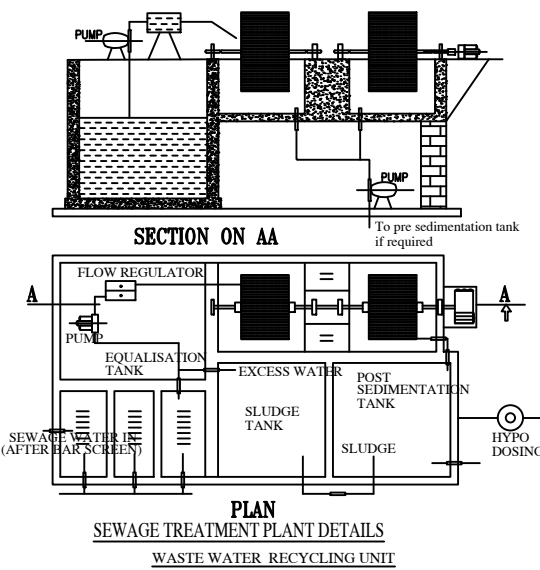


SEWAGE TREATMENT PLANT DETAILS
WASTE WATER RECYCLING UNIT

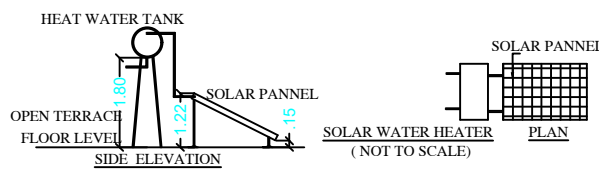


COLOUR INDEX

SITE BOUNDARY	
PRO.R.C.C ROOF G.F BUILDING	
RAINWATER STORAGE PIT	
ROAD	


DETAILED DRAWING FOR SEPTIC TANK WITH DISPERSION TRENCH 225 GALLONS CAPACITY OF 1000 LITRES

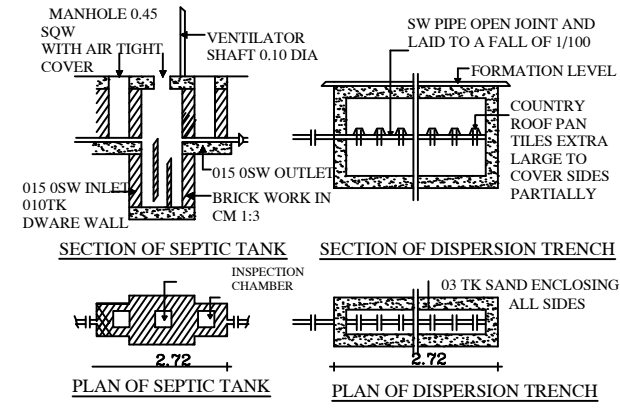


STAIRCASE DETAILS

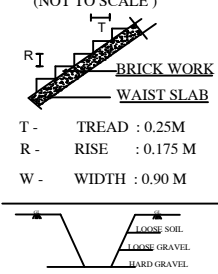

DETAILED PLAN OF RAINWATER PERCUSSION AND COLLECTION PIT

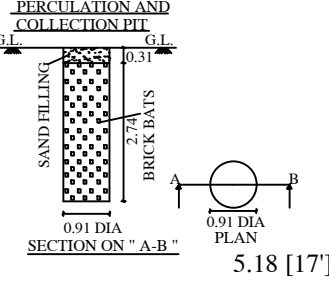

DETAILS OF EARTHQUAKE :

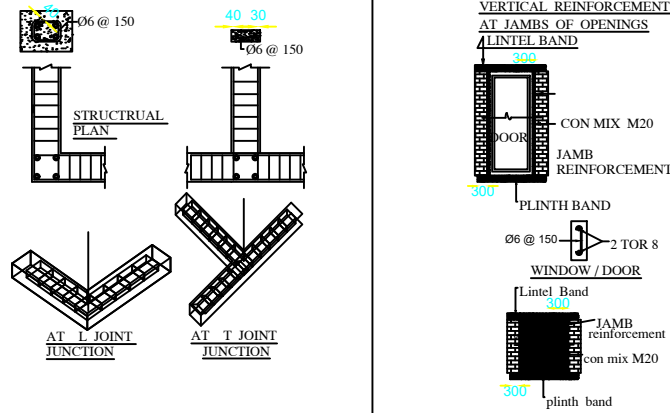

DETAILS OF JOINERIES

MD - DOOR	1.52 X 2.13	W - WINDOW	1.22 X 0.91
D - DOOR	0.91 X 2.13	W1 - WINDOW	1.22 X 1.22
D1 - DOOR1	0.76 X 2.13	W2 - WINDOW	1.22 X 1.52
O - OPEN	0.91 X 2.13	W3 - WINDOW	1.83 X 1.83
V - VENTILATOR	0.91 X 0.61		

AREA

AS PER DO
AS PER PA
AS AT SITE
PLINTH AF
PRO. GROU
AREA OF O
PARKING
CARS SPAC

TWO WHEELER SPACE	1	1
FSI	0.59	
PLOT COVERAGE	59.02%	

APPLICANT:-

M. Indira

M. INDIRA

REGISTERED ENGINEER:

Er. SP. ARAVINDAN, D.C.E.,
Consulting Civil Engineer
Licensed Building Surveyor
S.V. CONSTRUCTION
No.20, Karpaga Complex, By-Pass Road
Sri Ram Nagar, KOTTAIYUR - 630 106
Cell : 9787493276

OFFICE USE: