


PLAN SHOWING THE PROPOSED CONSTRUCTION OF R.C.C BUILDING AT G.R.S NO.37/160,PATTA NO.79,

WARD NO.5,LALBAHADUR SAS TRI STREET,NATTRASANKOTTAI TOWN,NATTRASANKOTTAI TOWN PANCHAYAT,


KALAYARKOVIL TALUK, SIVAGANGAI DISTRICT.

SCALE : 1:100(ALL DIMENSIONS ARE IN METRE).


APPLICANT : Mr.RAJABALAMURALEES.

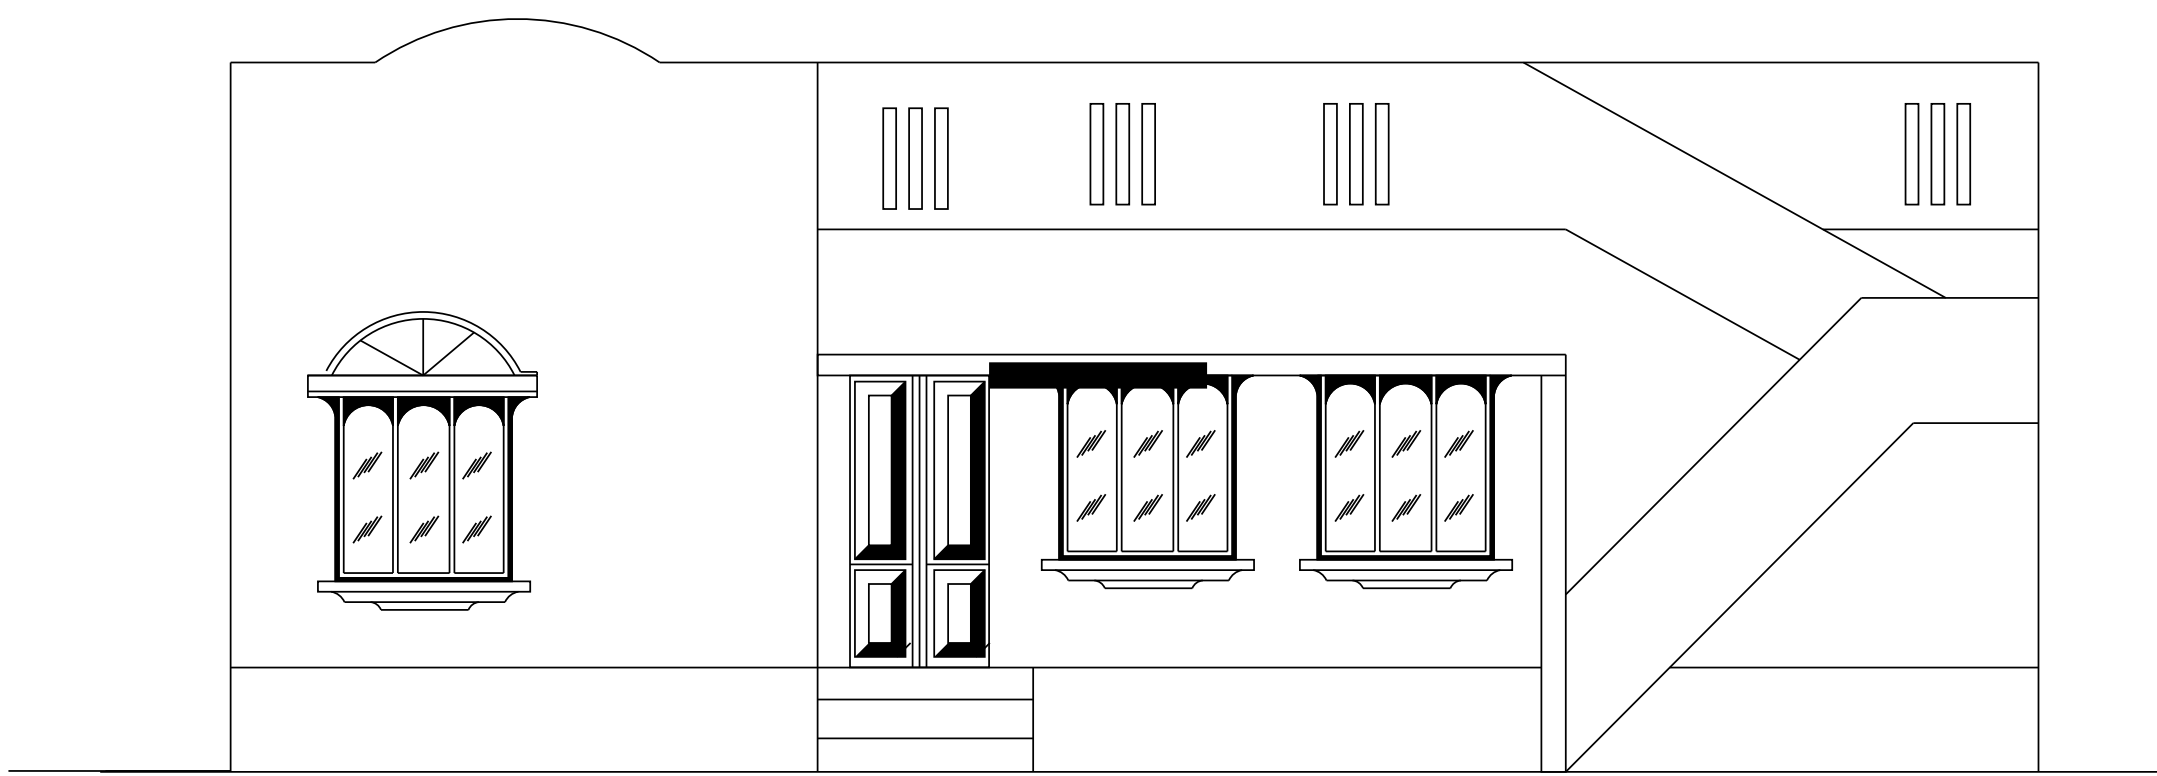


ELEVATION

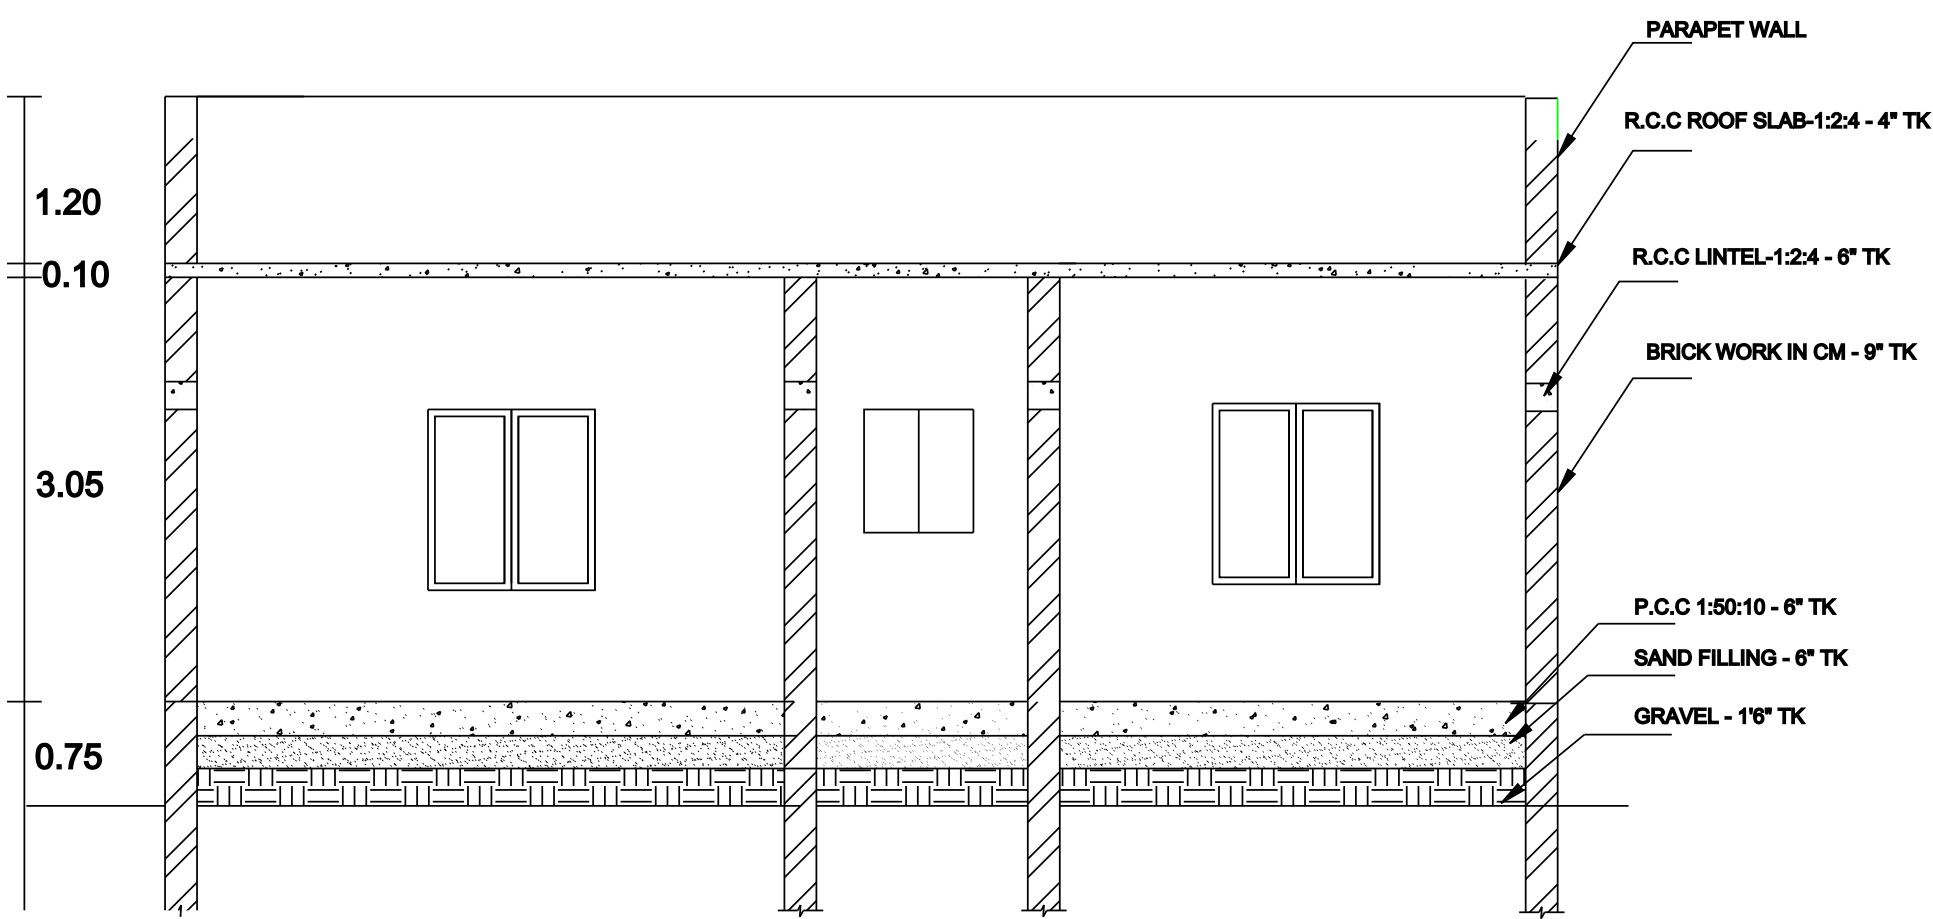


SECTION ON "AB"

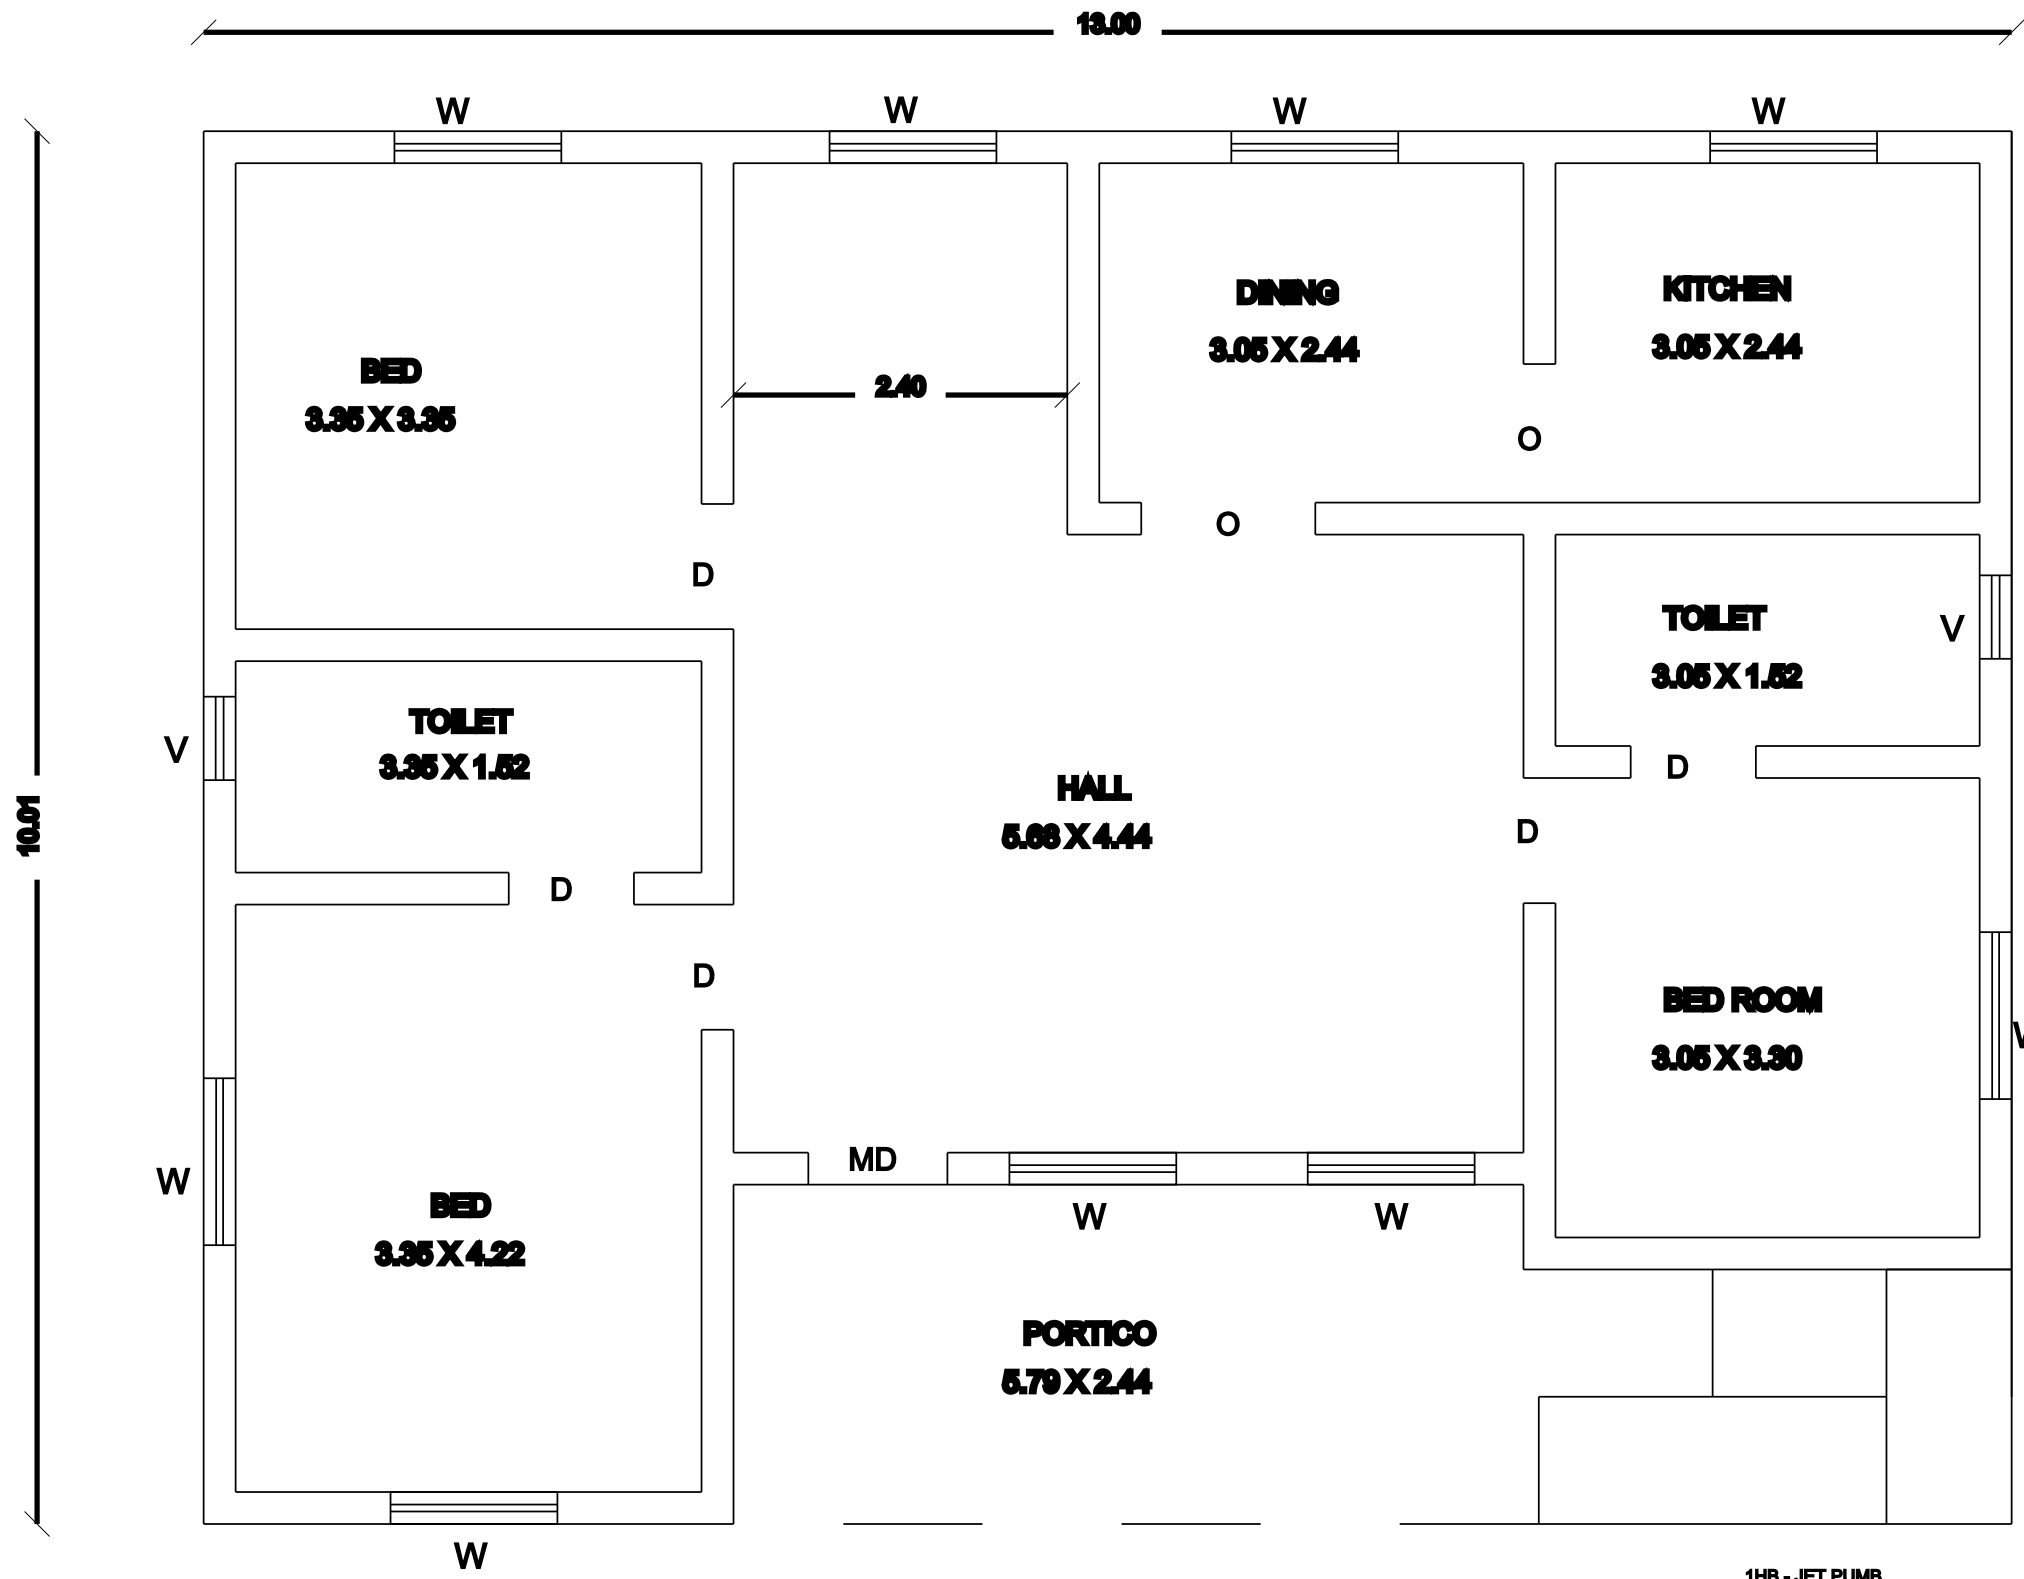


GROUND FLOOR

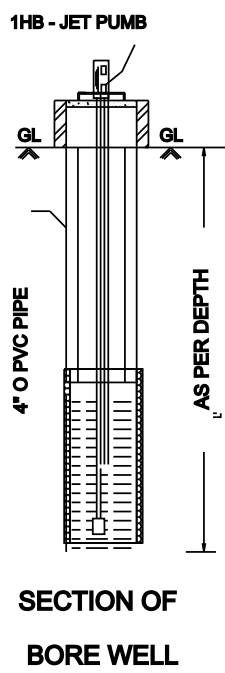


SECTION OF BORE WELL

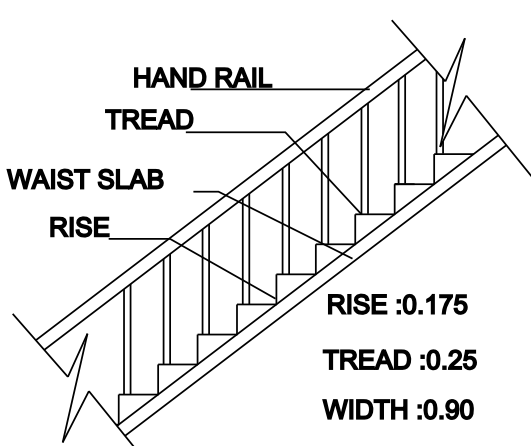

STAIRCASE DETAILS

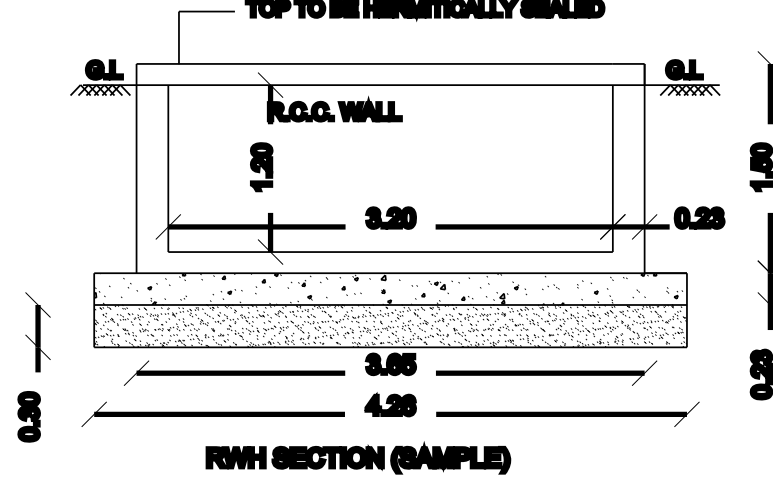


RWV SECTION (SAMPLE)

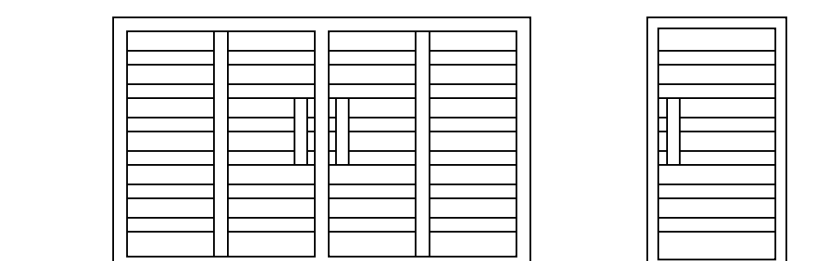


MAIN GATE


WICKET GATE

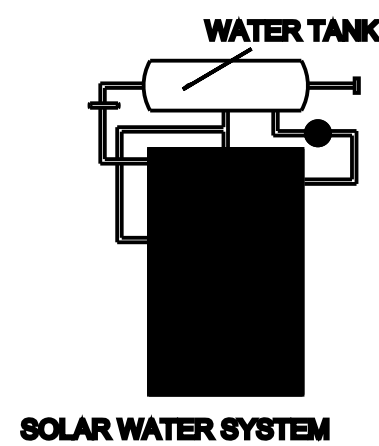


SOLAR WATER SYSTEM

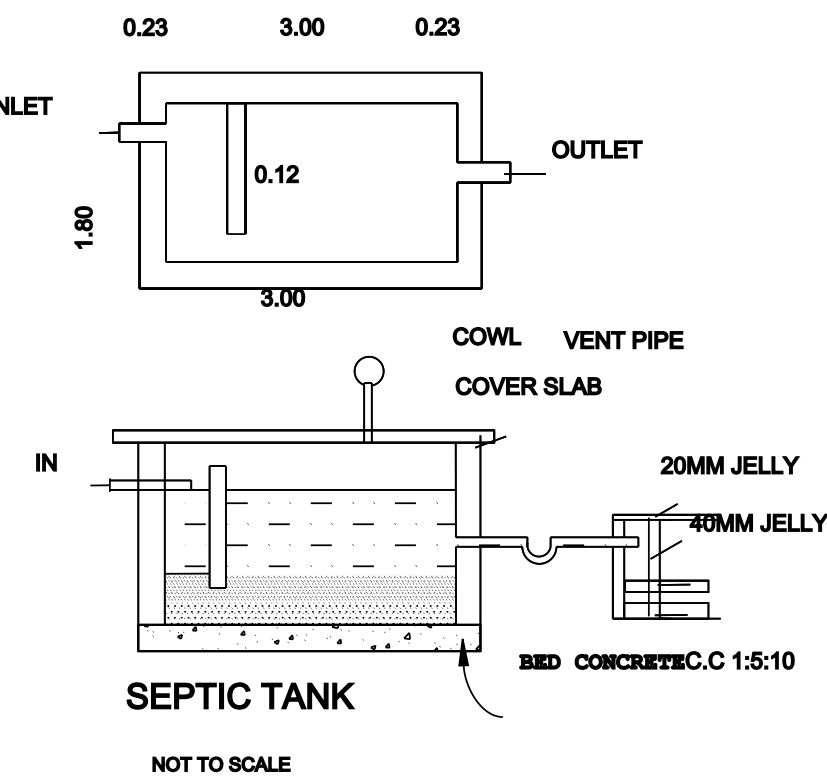

SEPTIC TANK

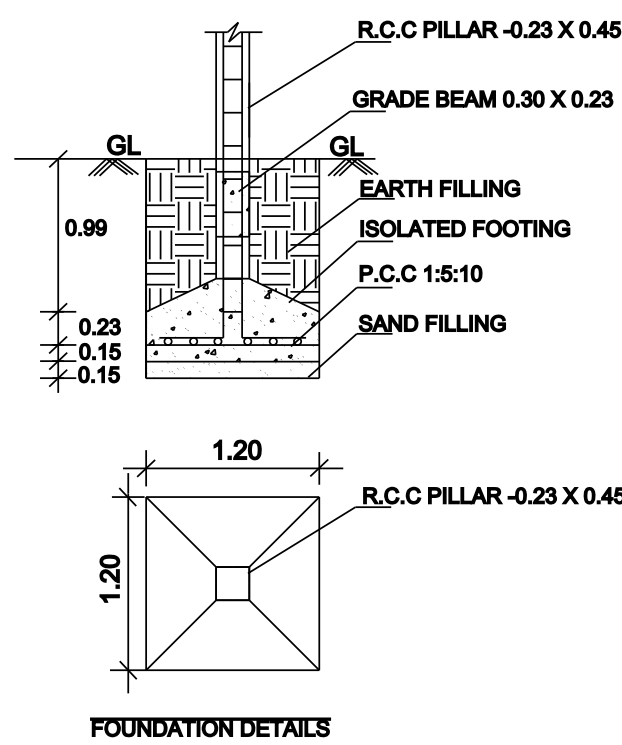


FOUNDATION DETAILS

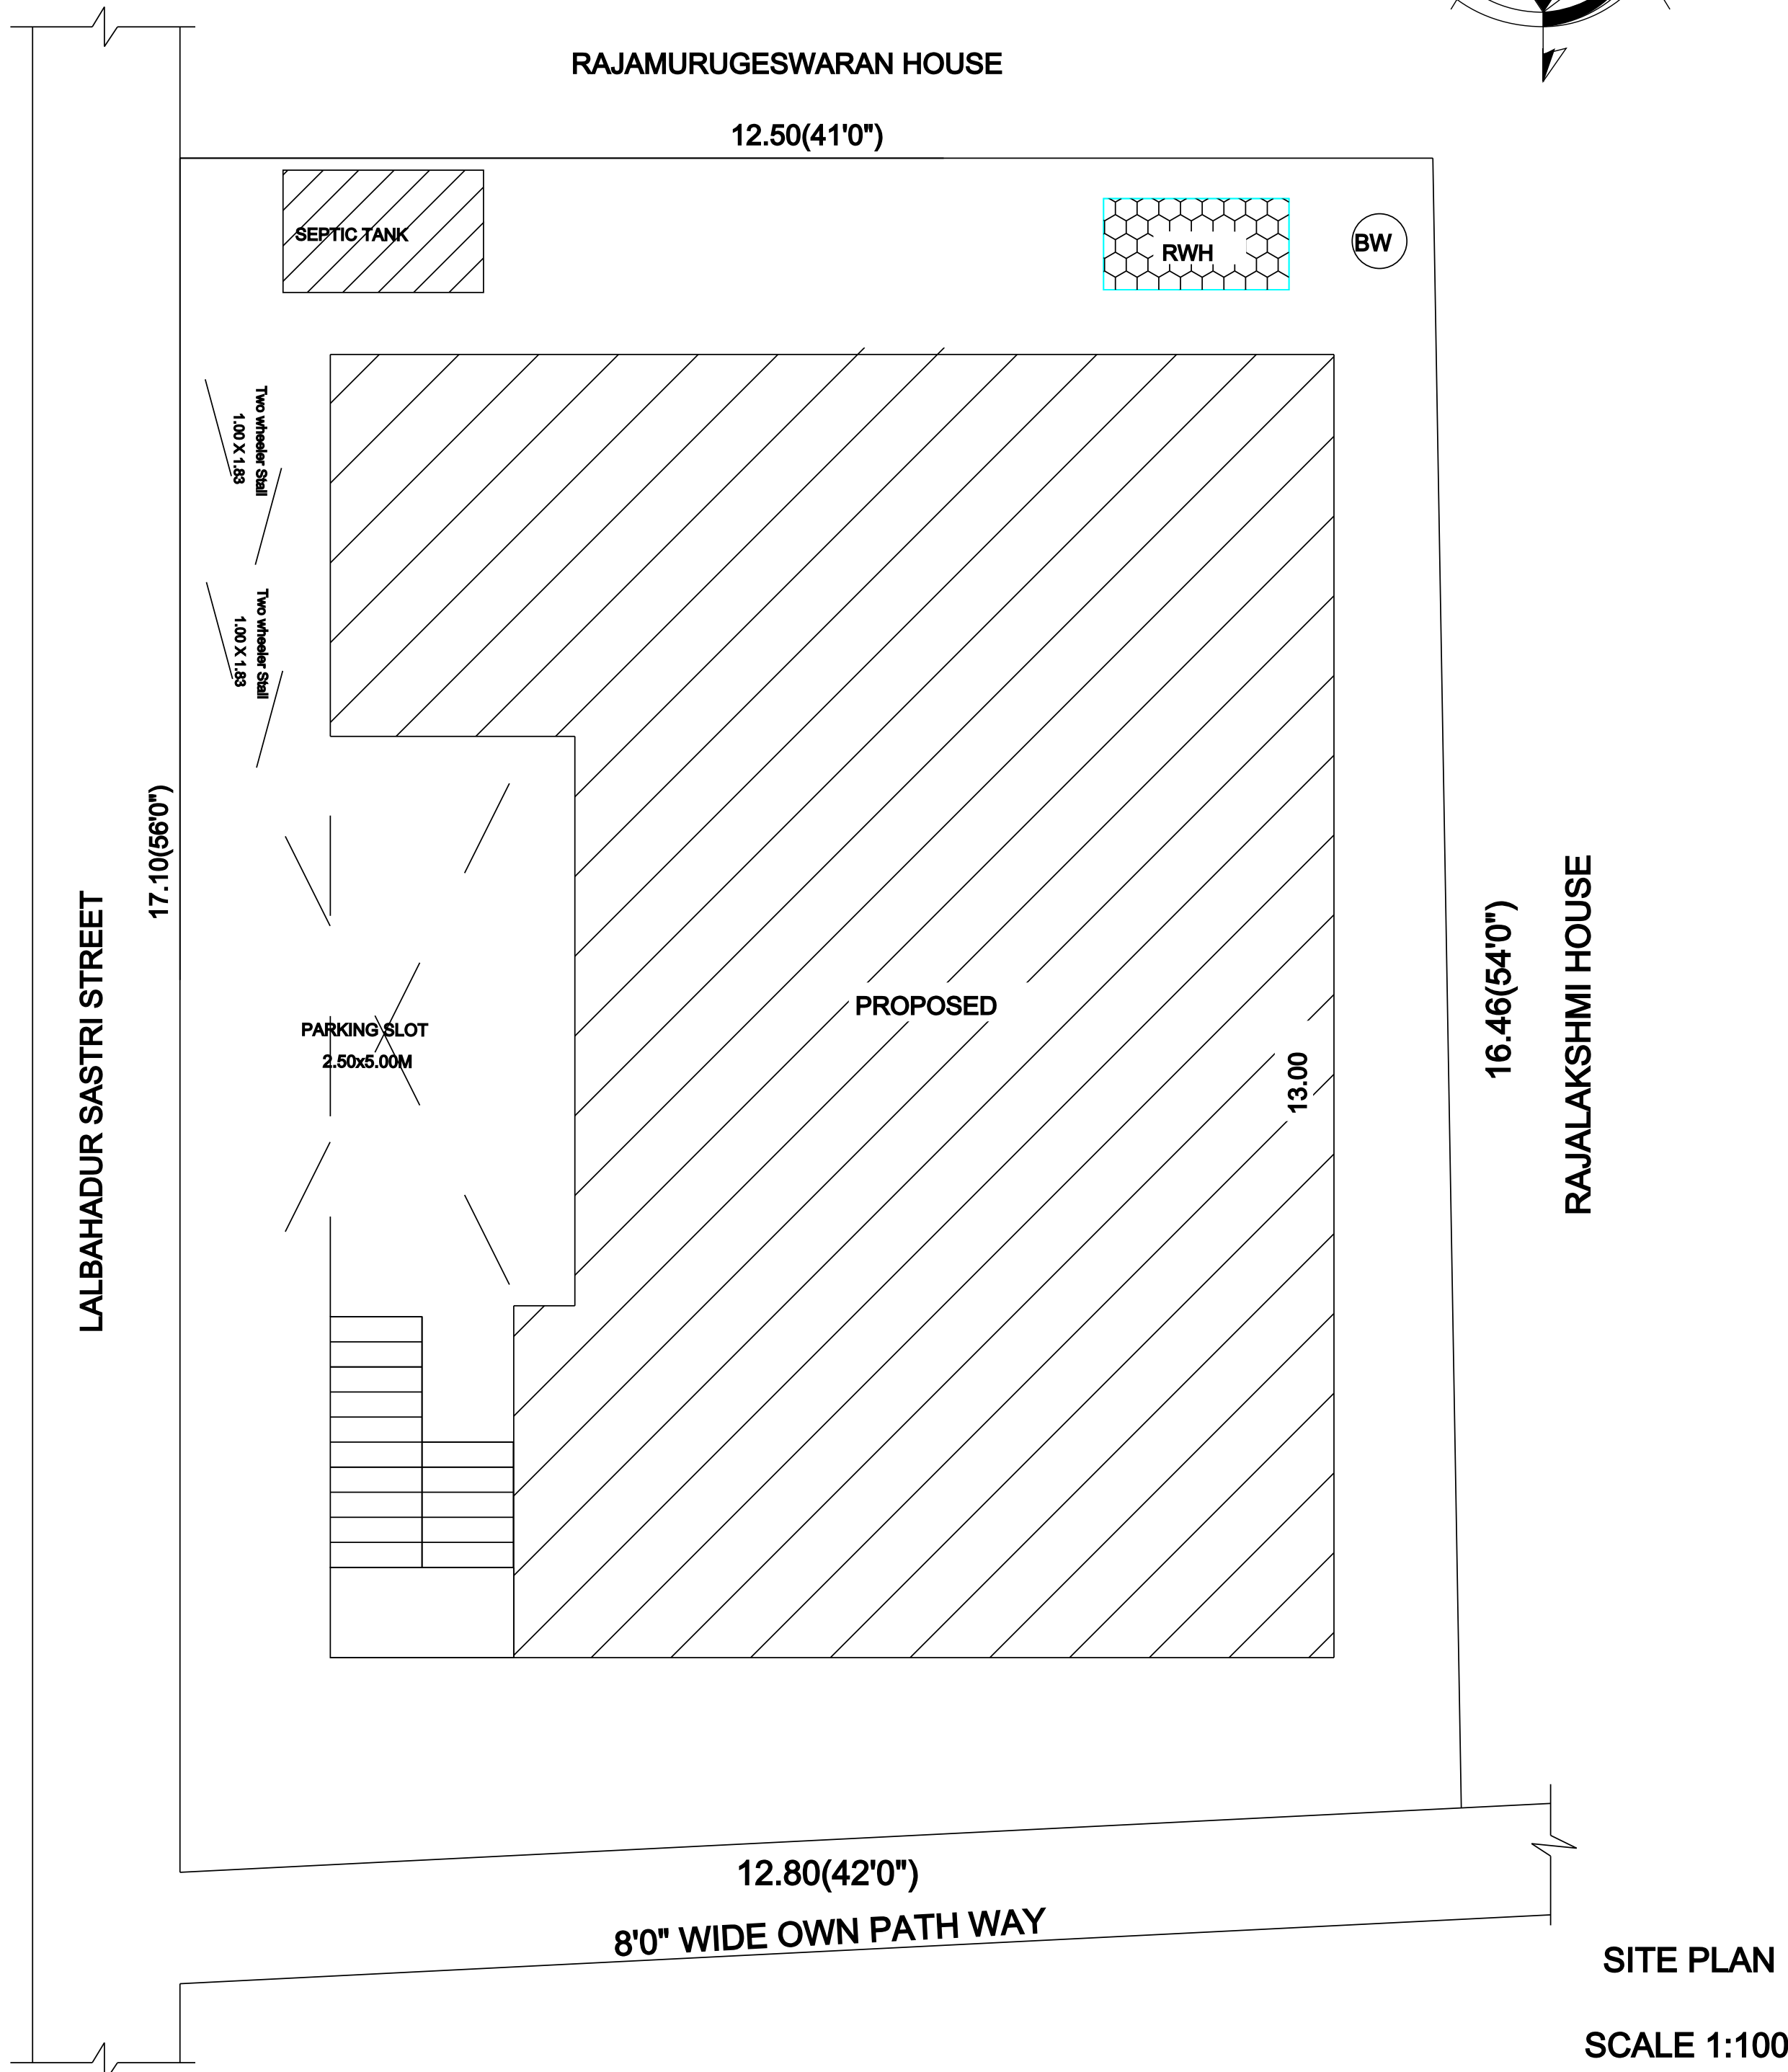

SITE PLAN

SCALE 1:100

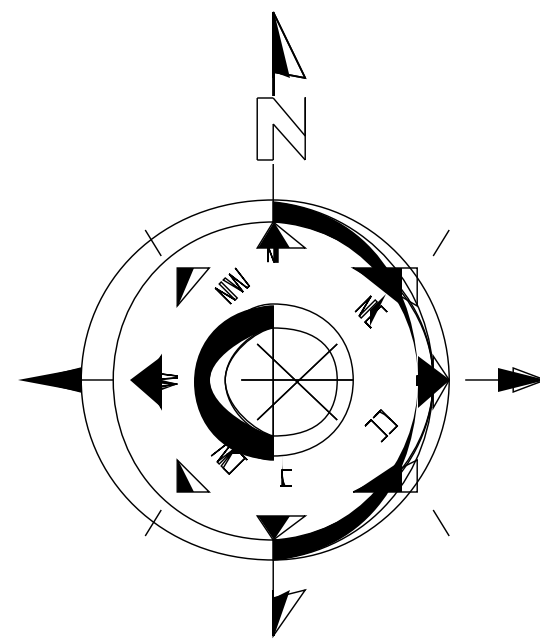

CASE TYPE : NEW PROPOSAL		
PLOT USE : RESIDENTIAL		
DWELLING UNITS : 1 -NOS		
AREA OF THE PLOT : 2283.00SFT		
SCHEME/AREA SCHEME/AREA		
LAYOUT APPROVAL NUMBER : ENCLOSED		
DATE :		
JOINERY DETAILS	METRE	
MD - CW DOOR	1.10 X 2.10	
D - CW DOOR	0.90 X 2.10	
W - CW WINDOW	1.22 X 1.22	
V - VENTILATOR	0.90 X 0.80	
AREA DETAILS	SFT	SQM
SITE AREA (As per doc)	2283.00	212.16
SITE AREA (As per patta)	2283.00	212.16
SITE AREA (AS PER SITE)	2283.00	212.16
PRO BUILD GF	1400.00	130.17
OPEN AREA	883.00	82.10

NO.OF.TWO WHEELER PARKING-2 NOS

NO.OF.FOUR WHEELER PARKING-1 NOS

APPLICANT: Mr.RAJABALAMURALEES.

Mr.T.N.BHARATHIDASAN
B.E.,M.SC(VALLUATION),C.ENGG.(I) M.I.E., F.I.V.,
CHARTERED ENGINEER & APPROVED VALUER
REGISTER ENGINEER NO-1121.S/2019/00002
330, GOMATHI ANNEX, GANDHI ROAD
SIVAGANGAI-630561, PH.NO:94430 94330

ENGINEER