



PLAN SHOWING THE EXISTING GROUND AND FIRST FLOOR &PROPOSED CONSTRUCTION OF R.C.C ROOF
GROUND AND FIRST FLOOR RESIDENTIAL BUILDING AT OLD G.R.SY. NO: 74/1B2, NEW G.R.SY.NO: 74/12,
OLD G.R.PATTA NO: 76, NEW G.R.PATTA NO: 299,PLOT NO: 5,6 IN "VADAKKU THERU" KOTHERI VILLAGE,
PALLATHUR TOWN PANCHAYAT,SAKKOTTAI UNION, KARAUKUDI TALUK, SIVAGANGAI DISTRICT.

APPLICANT :- Mr. T. NAGARAJAN S/o Mr. THANGASAMIDEVAR


EXISTING PLAN APPROVAL NO:

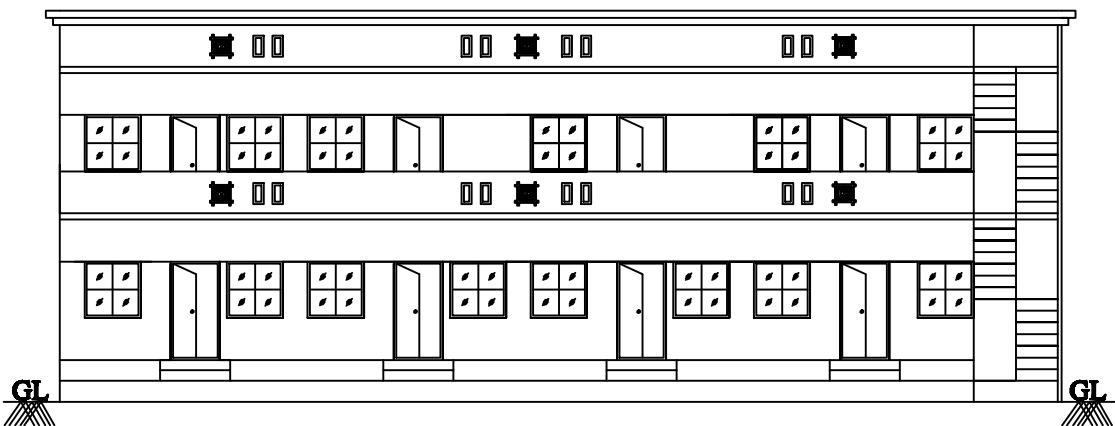


ELEVATION

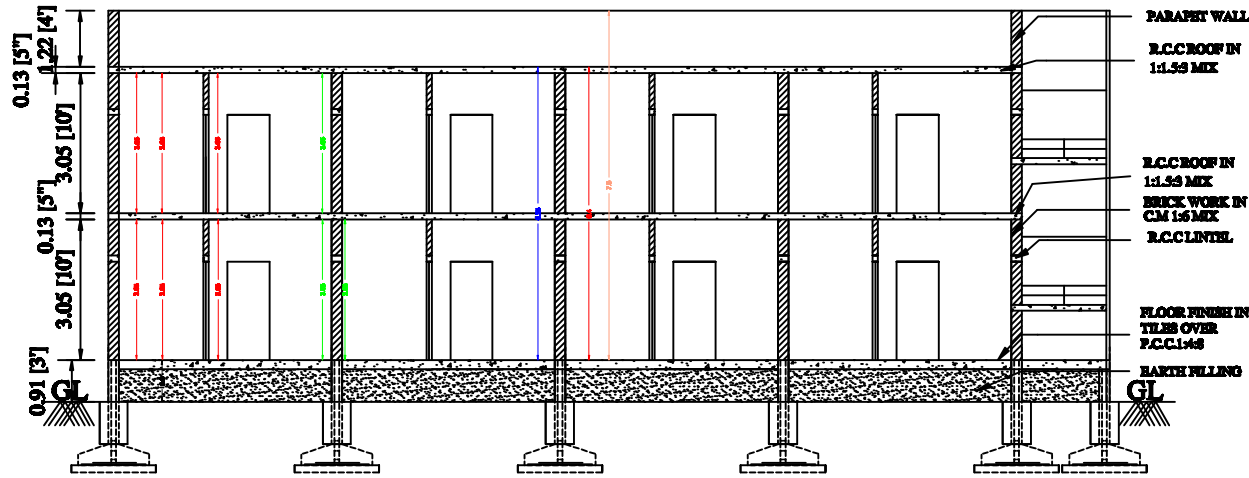


SECTION AA

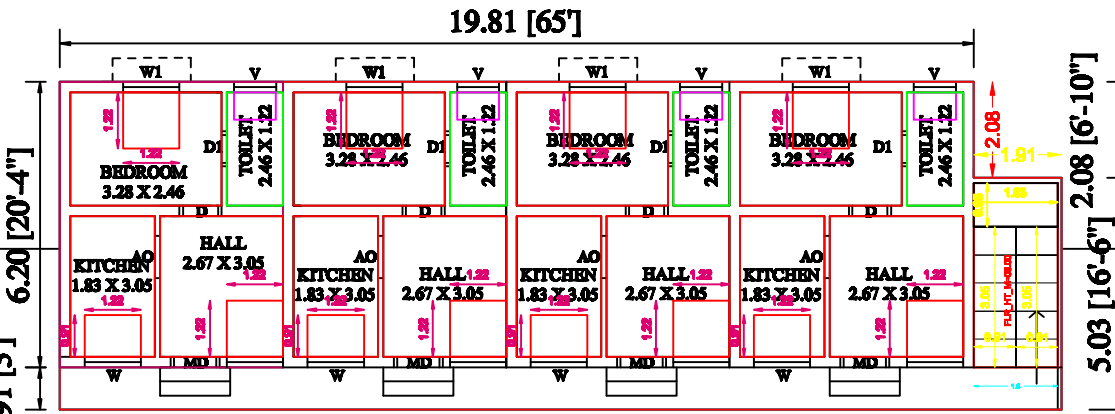

PROPOSED GROUND FLOOR PLAN

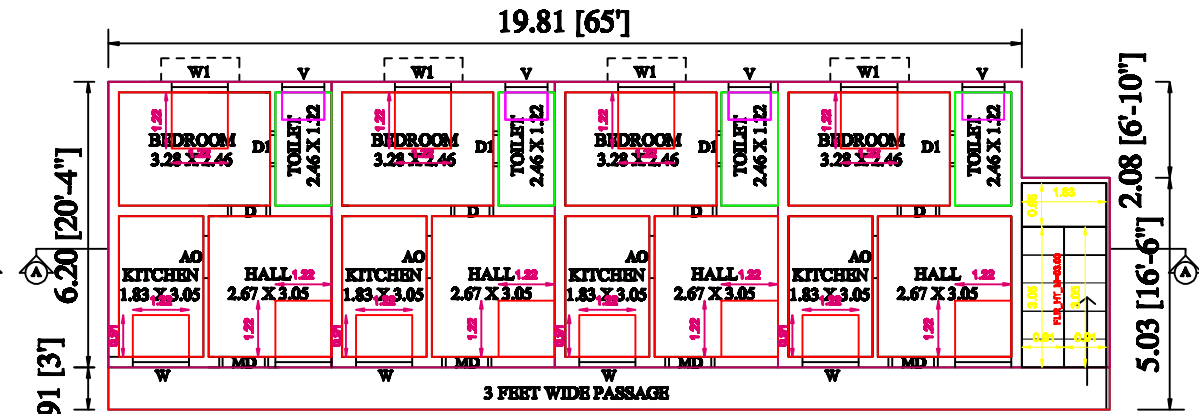

PROPOSED FIRST FLOOR PLAN

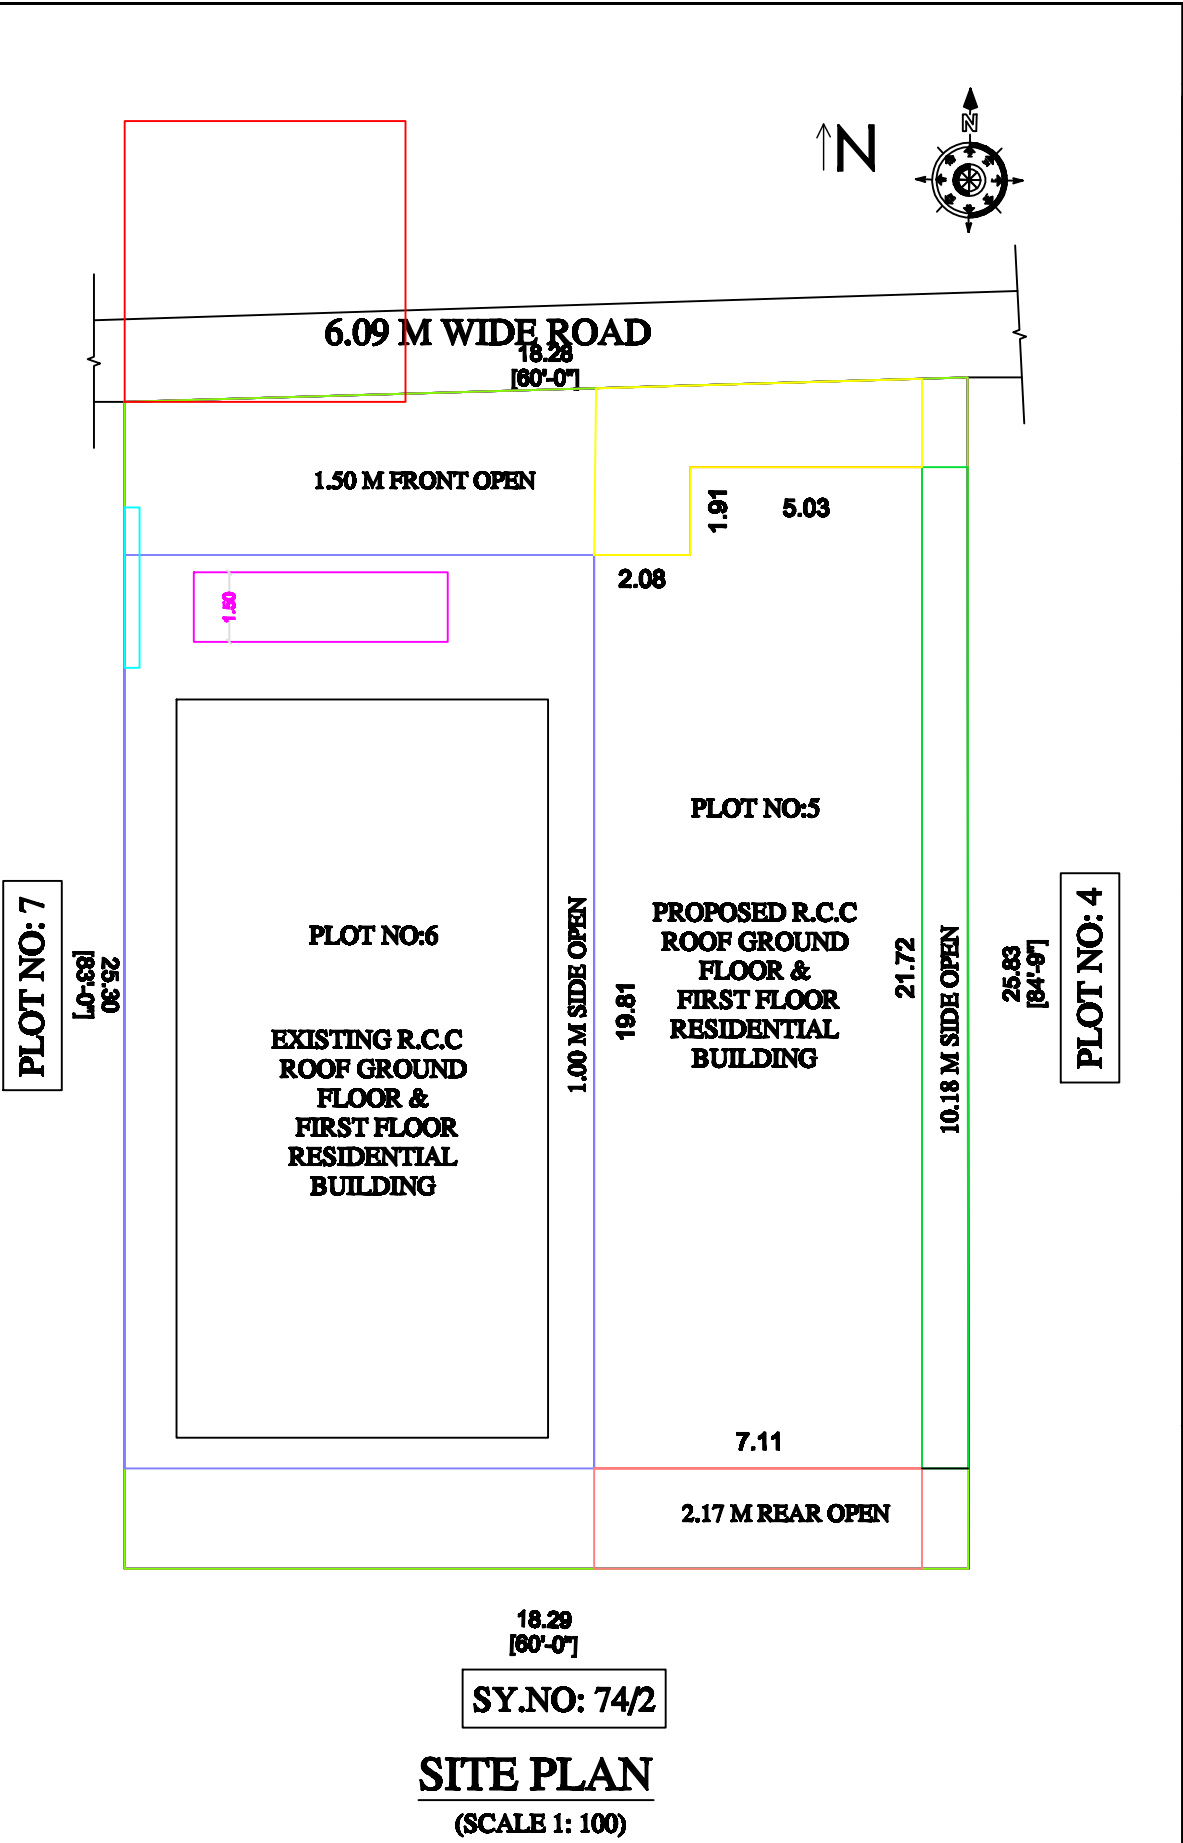

SY.NO: 74/2

SITE PLAN
(SCALE 1: 100)



2.FEET

036.00

036.00

036.00

EXIST. GROUND FLOOR AREA	150.48	1619.75
EXIST. FIRST FLOOR AREA	150.48	1619.75
PRO. GROUND FLOOR AREA	150.48	1619.75
PRO. FIRST FLOOR AREA	150.48	1619.75
AREA OF OPEN SPACE	166.90	1795.84
PARKING	REQUIRED	PROVIDED
CARS SPACE	-	-
TWO WHEELER SPACE	-	-

FSI	0.643
PLOT COVERAGE	32.16%

DETAILS OF JOINERIES					
MD - DOOR	1.52 X 2.13	W - WINDOW	1.22 X 1.22		
D - DOOR	0.91 X 2.13	W1 - WINDOW	1.52 X 1.22		
D1 - DOOR1	0.76 X 2.13	W2 - WINDOW	1.52 X 1.52		
O - OPEN	0.91 X 2.13				
V - VENTILATOR	0.91 X 0.61				

APPLICANT:-

T.NAGARAJAN

REGISTERED ENGINEER:

ENGINEER

Er. RM. PERIAIAH, B.E.,
SRI AMBAL CONSTRUCTIONS
Licensed Building Surveyor
No: 2, Bus Stand North Side Complex
PALLATHUR - 630 107
Cell: 94434 6640

OFFICE USE:

