


DETAILED PLAN SHOWING THE PROPOSED CONSTRUCTION OF OF GROUND FLOOR & FIRST FLOOR RESIDENTIAL BUILDING

PLOT NO : 15 , G.R.S NO : 110/26A3 , PATTA NO : 2302 , SOUTH ILAYANGUDI , ABDUL KALAM NAGAR




ILAYANGUDI TOWN PANCHAYAT , ILAYANGUDI TALUK ,SIVAGANGAI DISTRICT.

NAME OF THE OWNER : Mrs.R.JAWHAR NISHA ,D/O RASOOL KHAN

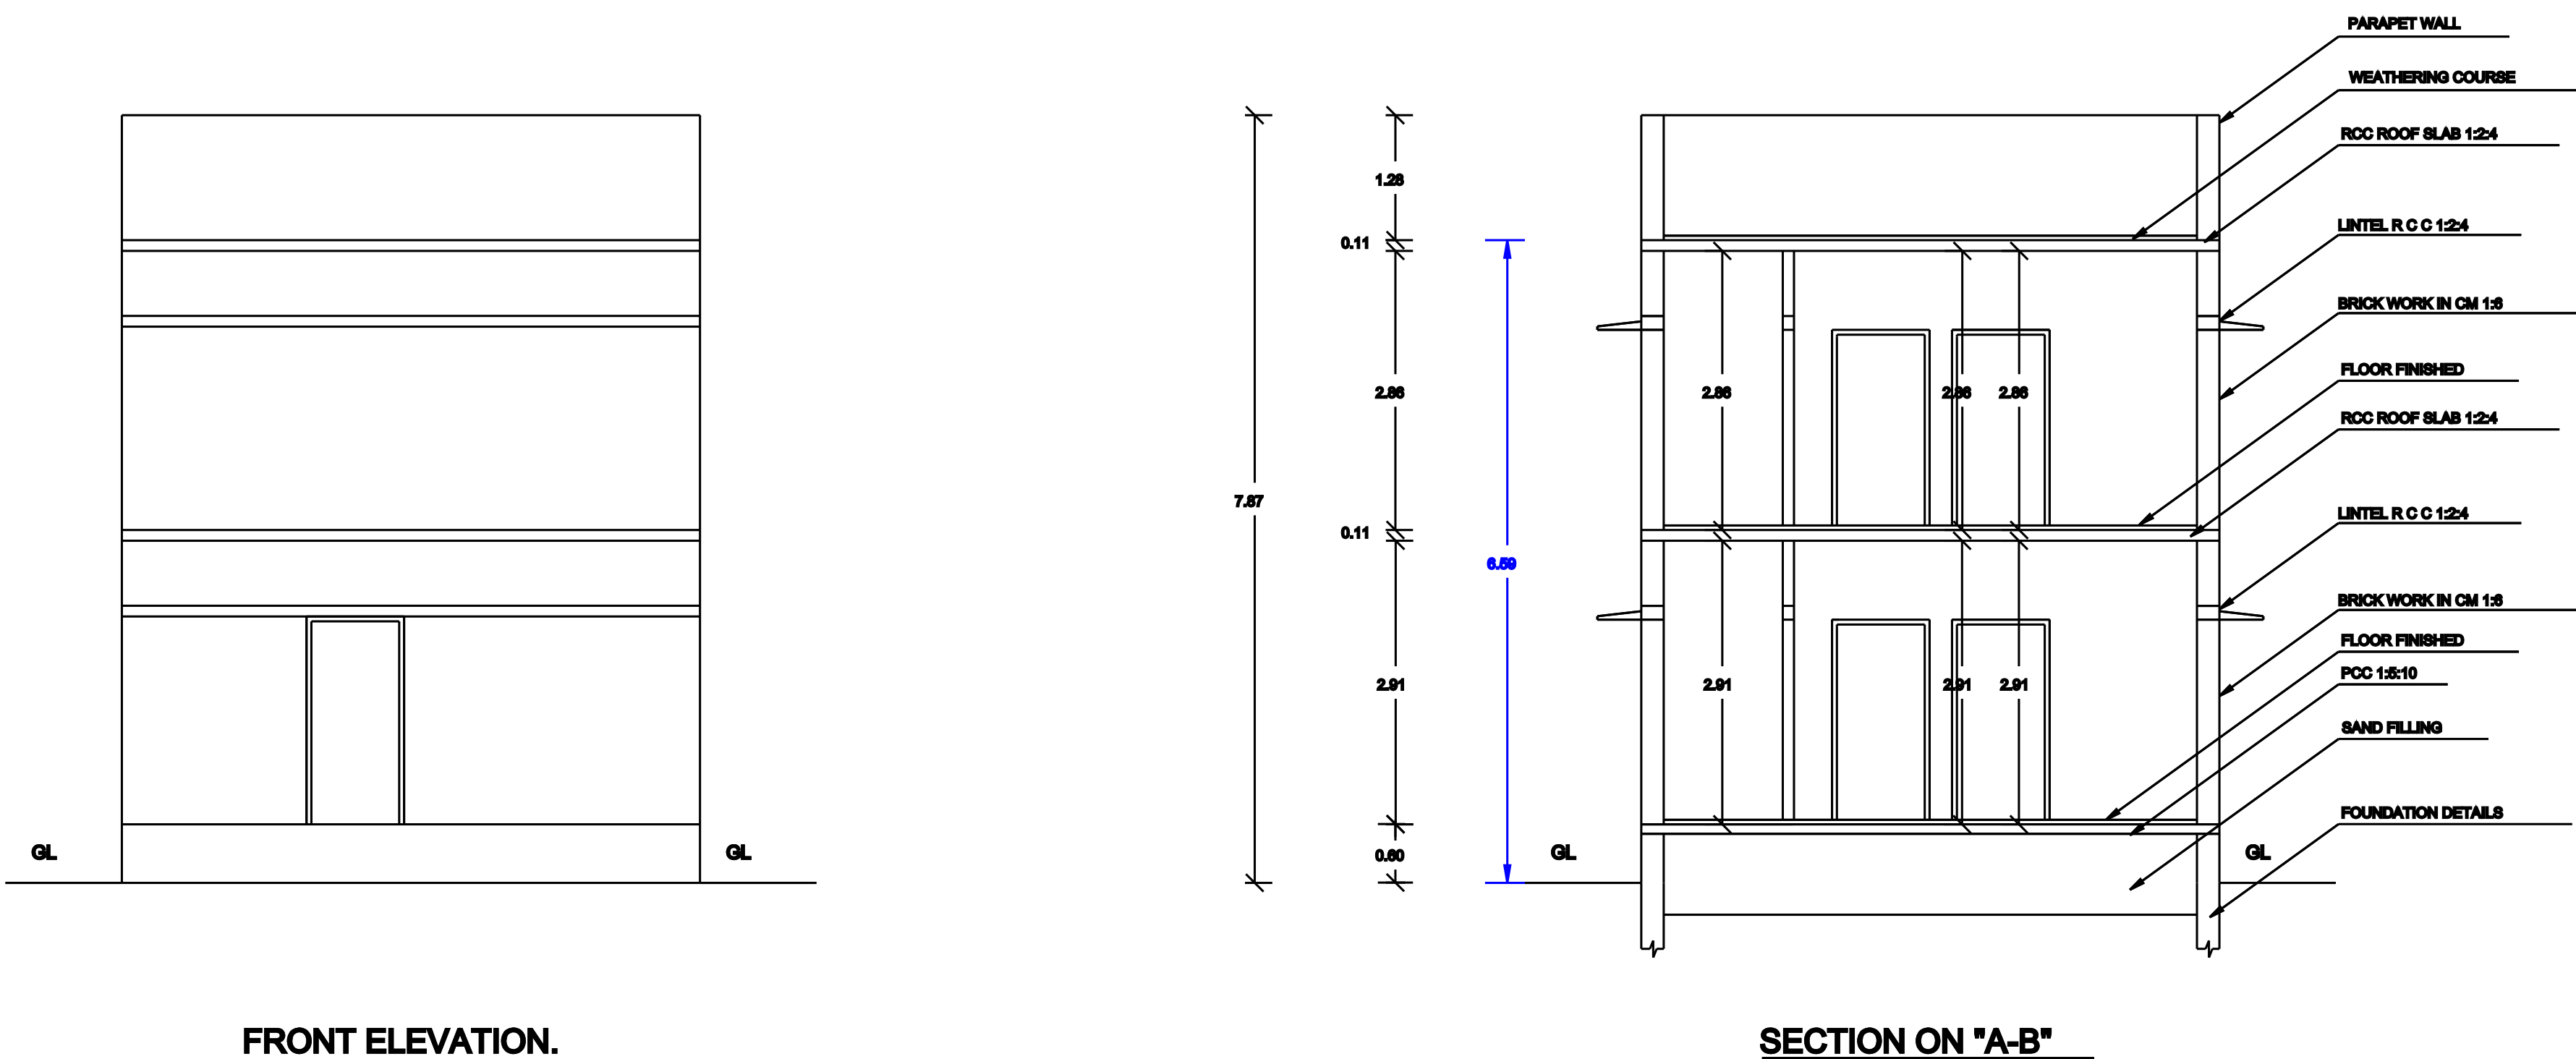

FRONT ELEVATION.


SECTION ON "A-B"

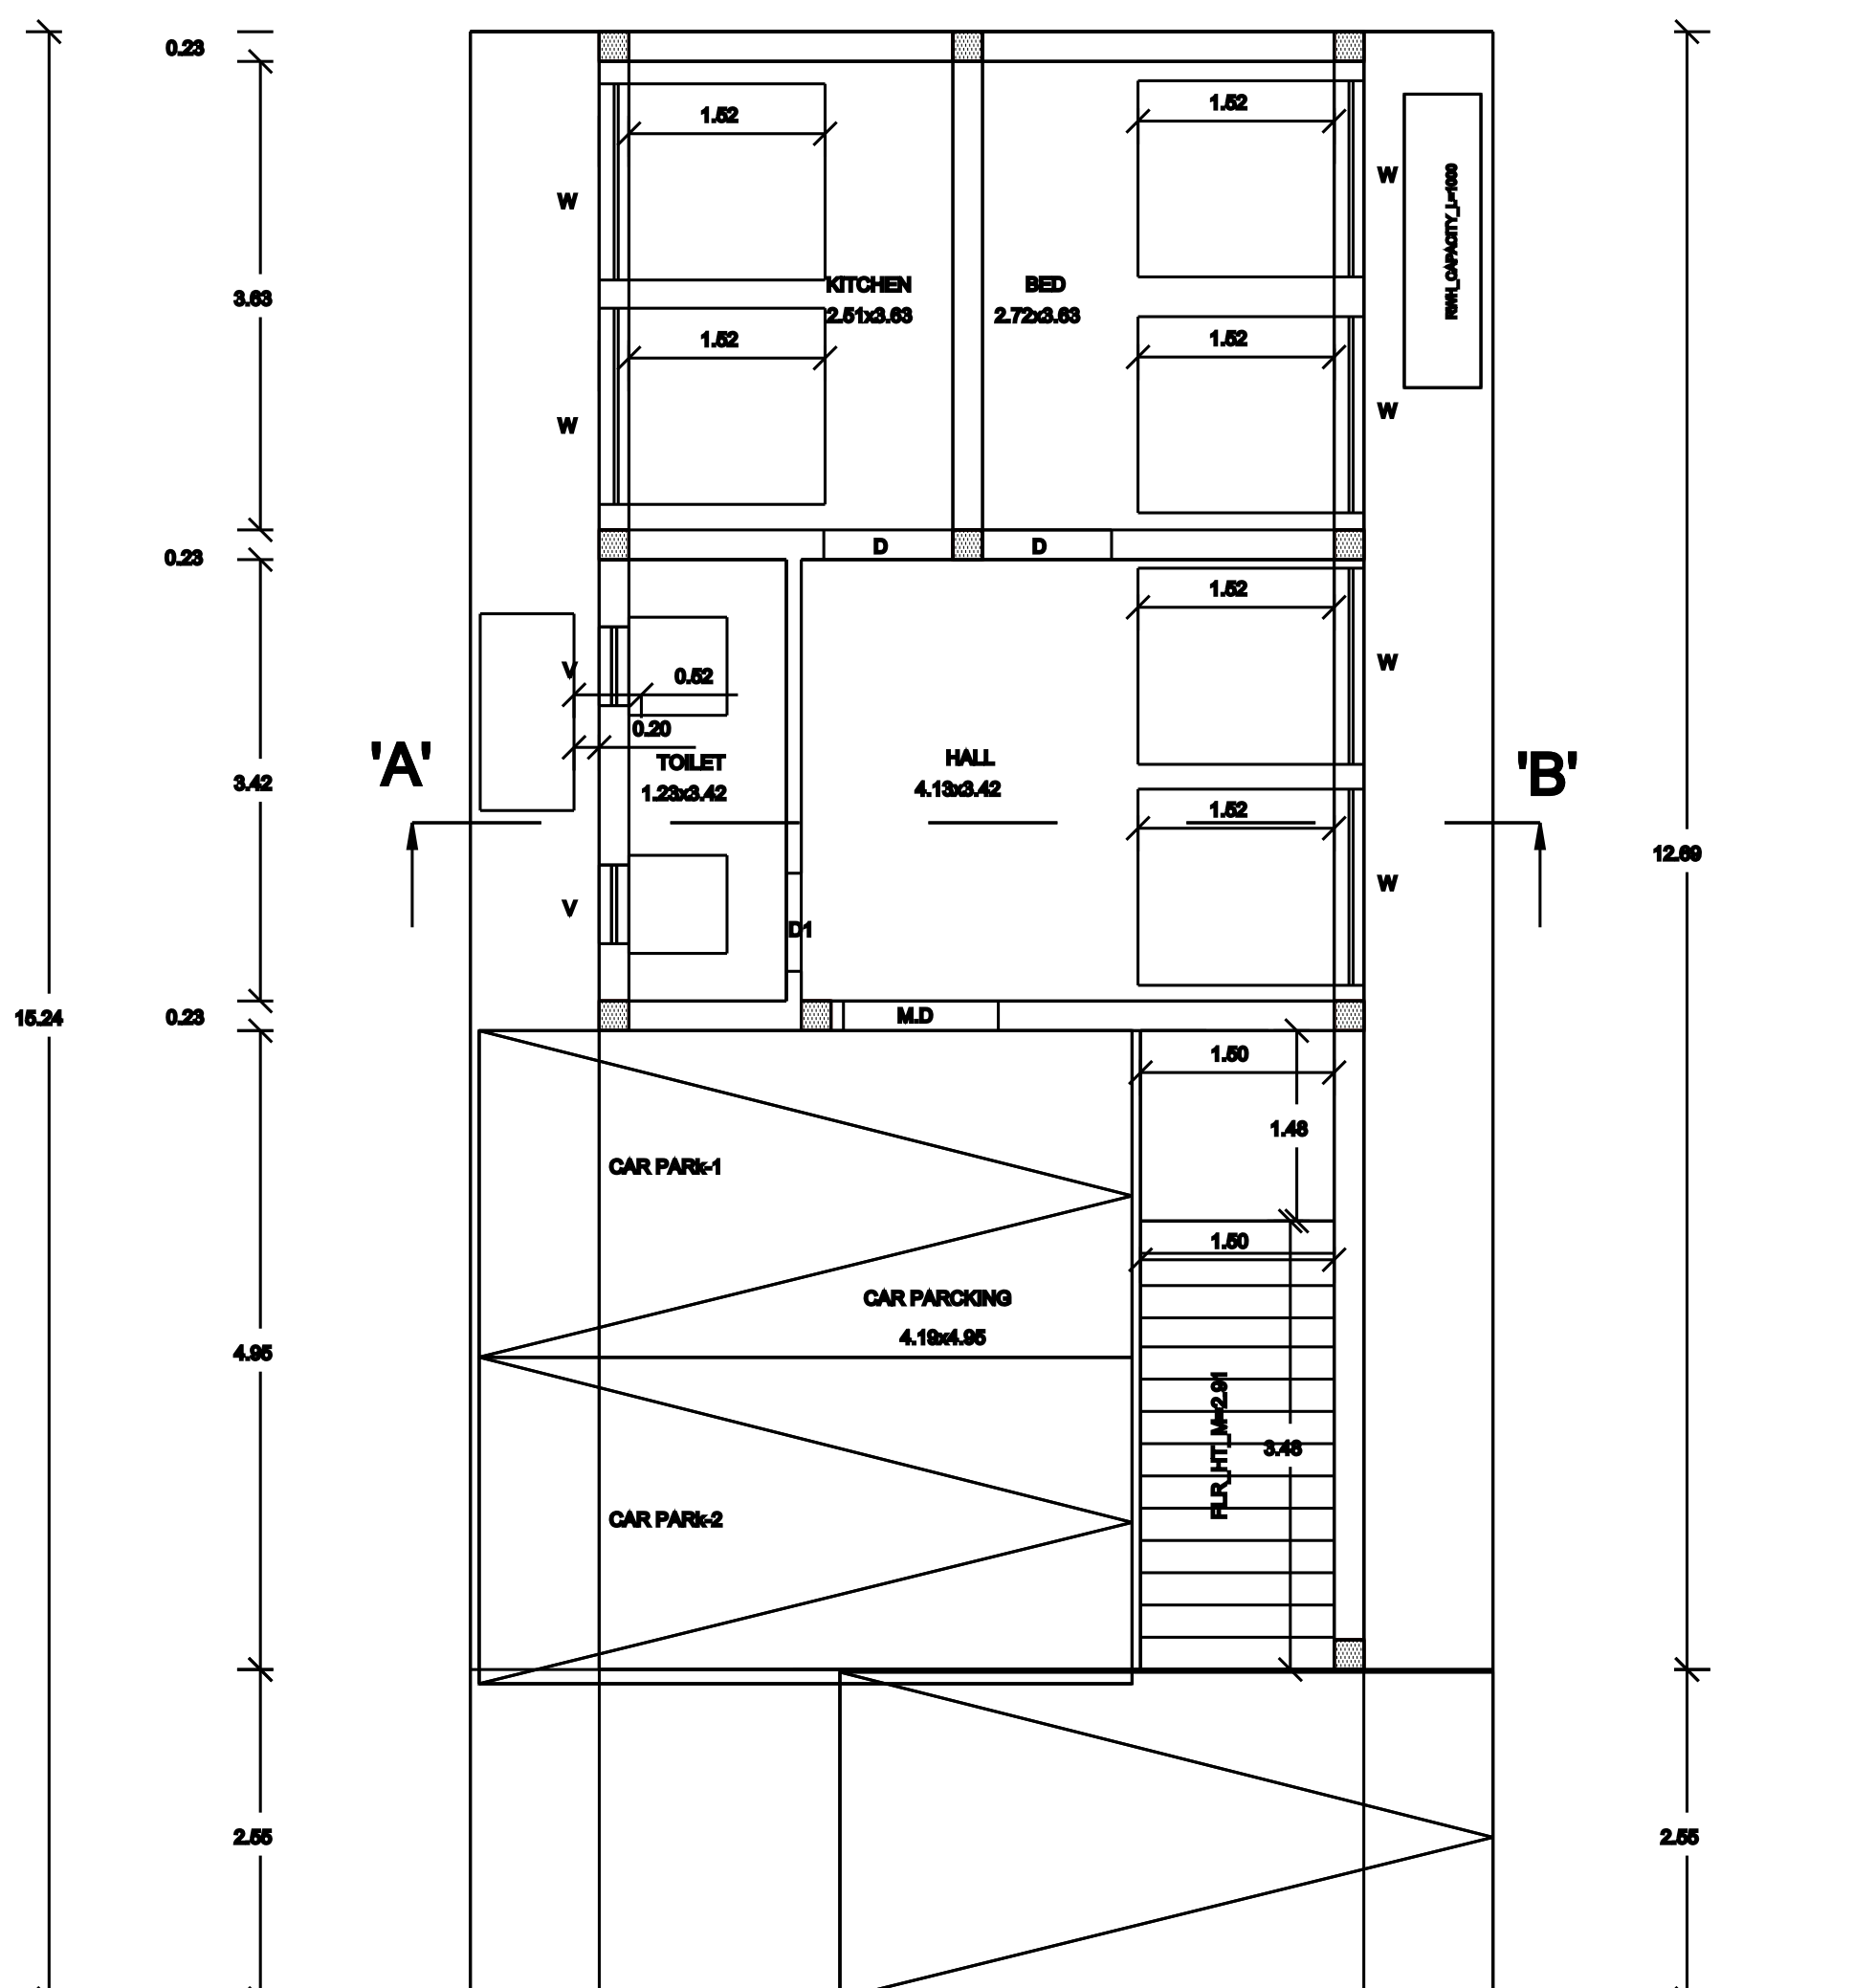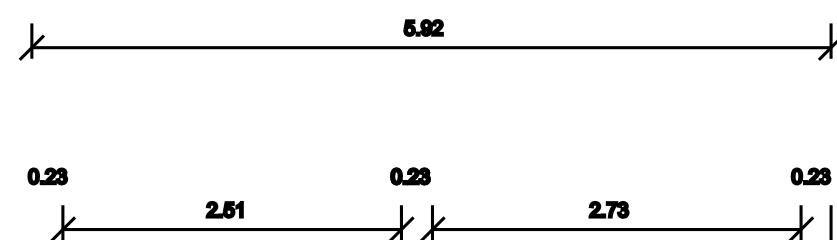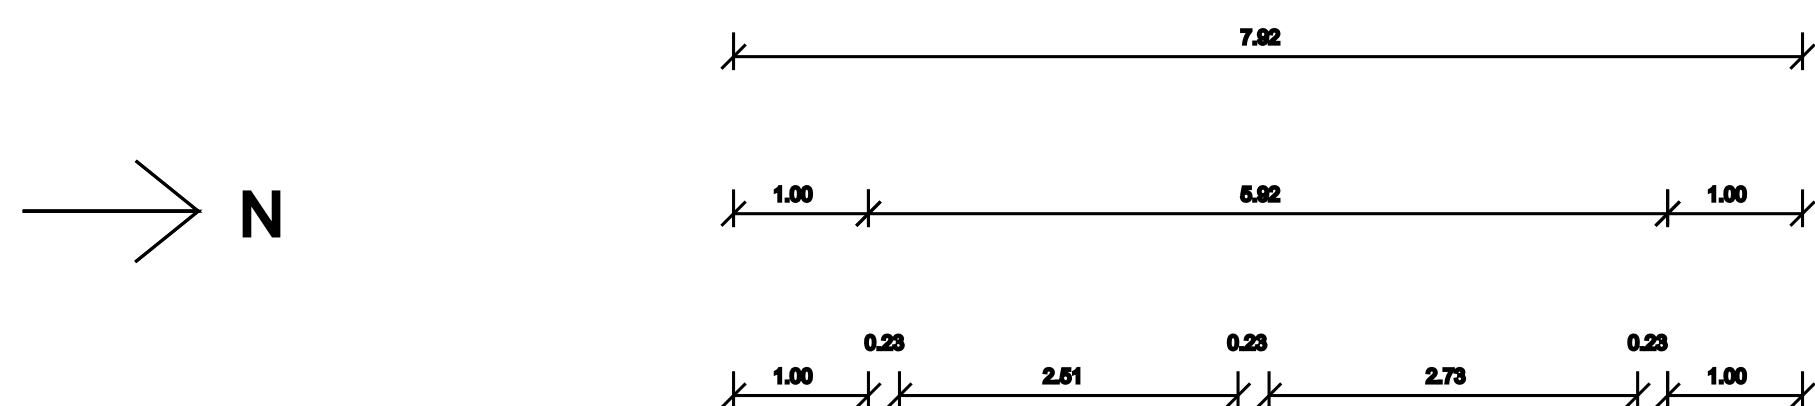

ROAD WIDTH 6.10M




PRO. GROUND FLOOR PLAN

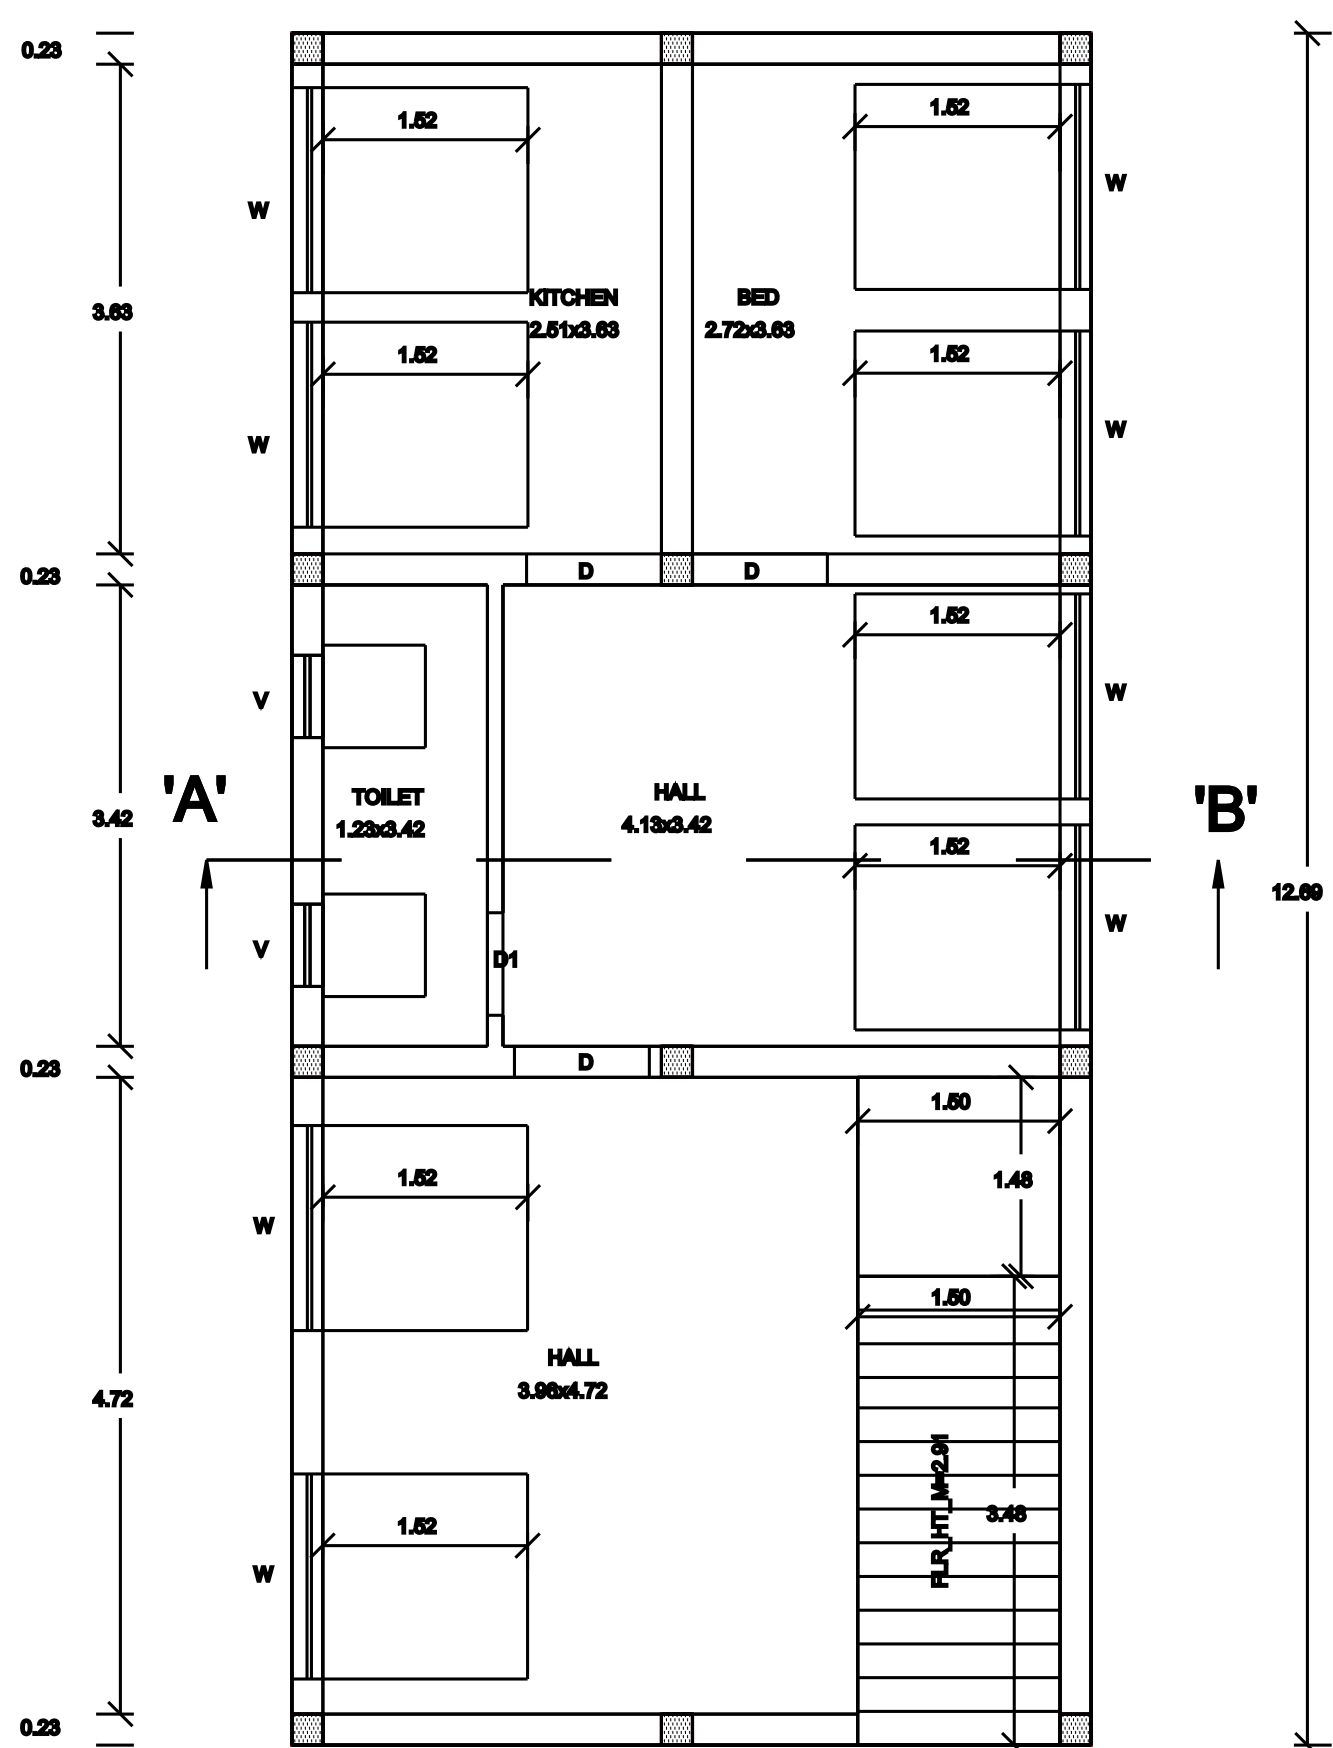

PRO. FIRST FLOOR PLAN.

KEY PLAN

SCALE : NTS

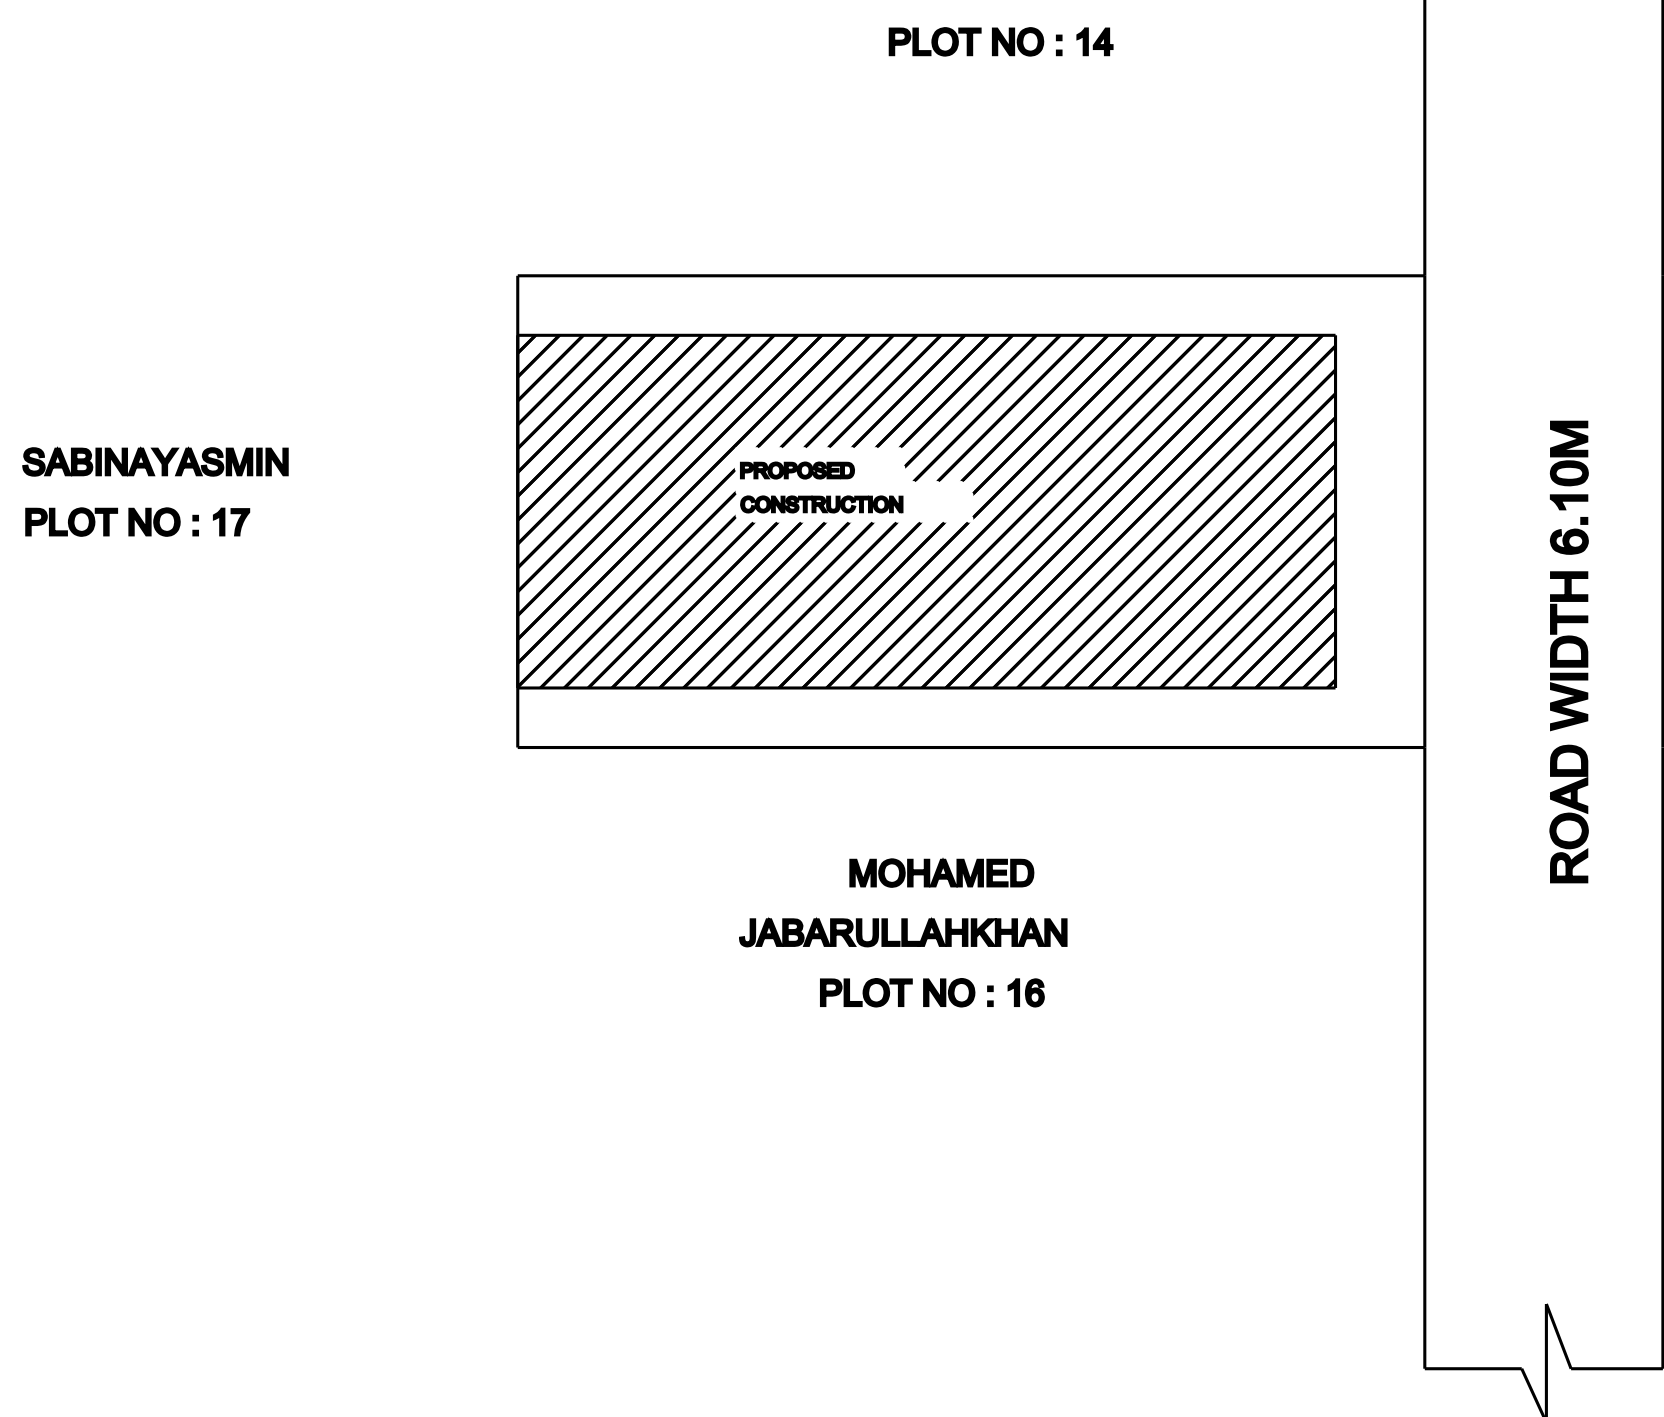

SPECIFICATIONS:

1. R.C.C FOOTINGS FOR FOUNDATION IN M20 MIX
2. R.C.C. COLUMNS IN M20 MIX
3. R.C.C. ROOF SLAB AND BEAMS IN M20 MIX
4. 9" BRICK WORK IN C.M 1:5 IN SUPER STRUCTURE
5. COUNTRY WOOD DOORS WITH FLUSH SHUTTERS
6. COUNTRY WOOD GLAZED WINDOWS
7. INTERNAL PLASTERING IN C.M 1:4
8. EXTERNAL PLASTERING IN C.M 1:5
9. WEATHERING COURSE IN BRICK JELLY LIME CONCRETE 1:3 MIX
10. WEATHERING TILES IN 9"x9" BURNT CLAY TILES IN LAID IN 1:3 MIX

AREA STATEMENT	SQ.FT	SQ.MT
PLOT AREA (AS PER DOCUMENT)	1299.95	120.77
PLOT AREA (AS PER PATTA)	1299.95	120.77
PLOT AREA (AS PER SITE)	1299.95	120.77
PRO. GROUND FLOOR AREA	809.33	75.19
PRO. FIRST FLOOR AREA	809.33	75.19
OPEN SPACE GROUND FLOOR	490.62	45.58
FBI AREA	1.29	

PLOT COVERAGE : 62.25%

FLOOR SPACE INDEX : 1.24

JOINERY DETAILS:


DESCRIPTION		IN METER
MD	MAIN DOOR	1.22X2.13
D	DOOR	1.00X2.13
D1	TOILET DOOR	0.91X2.13
W	WINDOW	1.52X1.52
V	VENTILATOR	0.91X0.61

COLOUR INDEX:


PROPOSED BUILDING	
EXISTING ROAD	
BOUNDARY LINE	
DEMOLITION	

REGISTERED ENGINEER.



OFFICE USE :

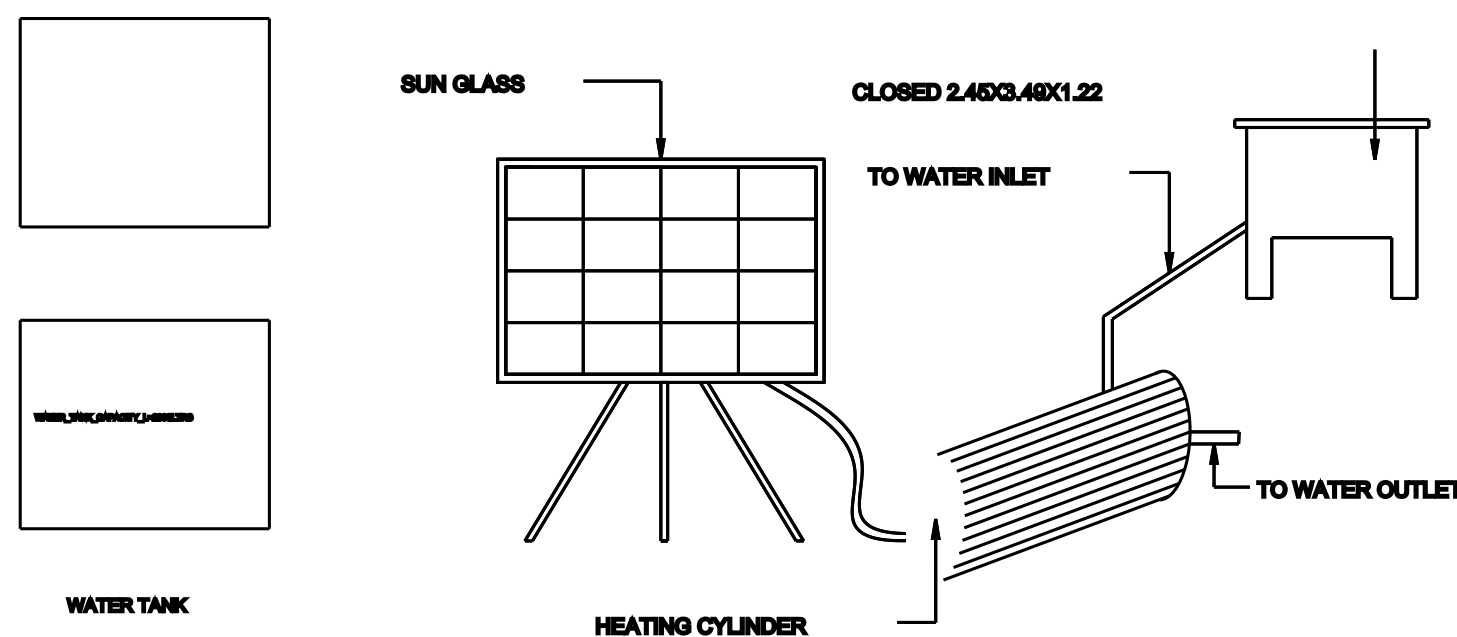


RAIN WATER STORAGE

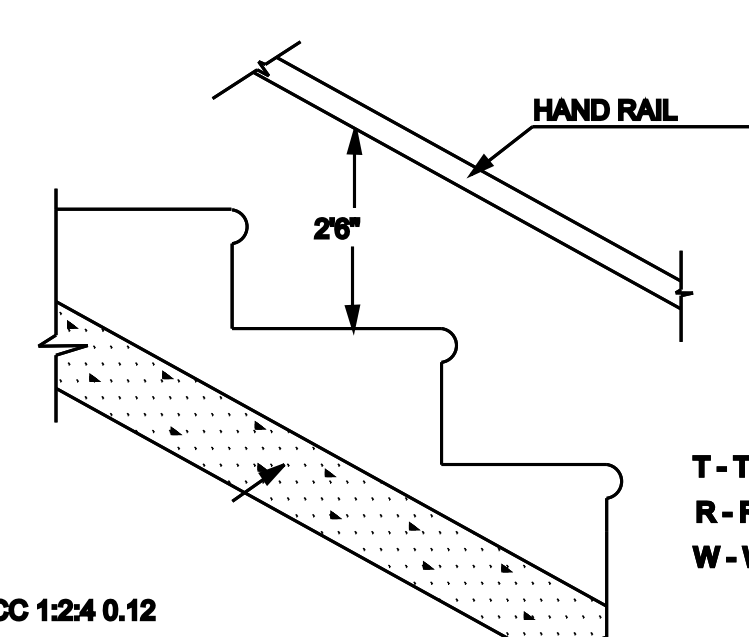

STAIR CASE DETAILS

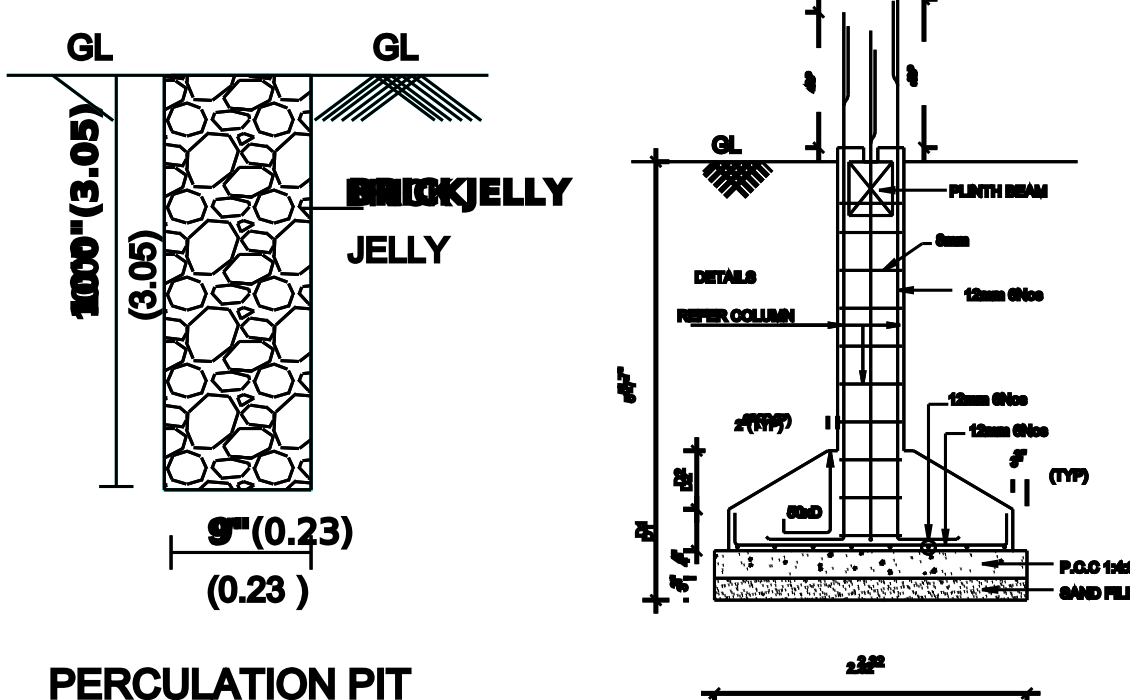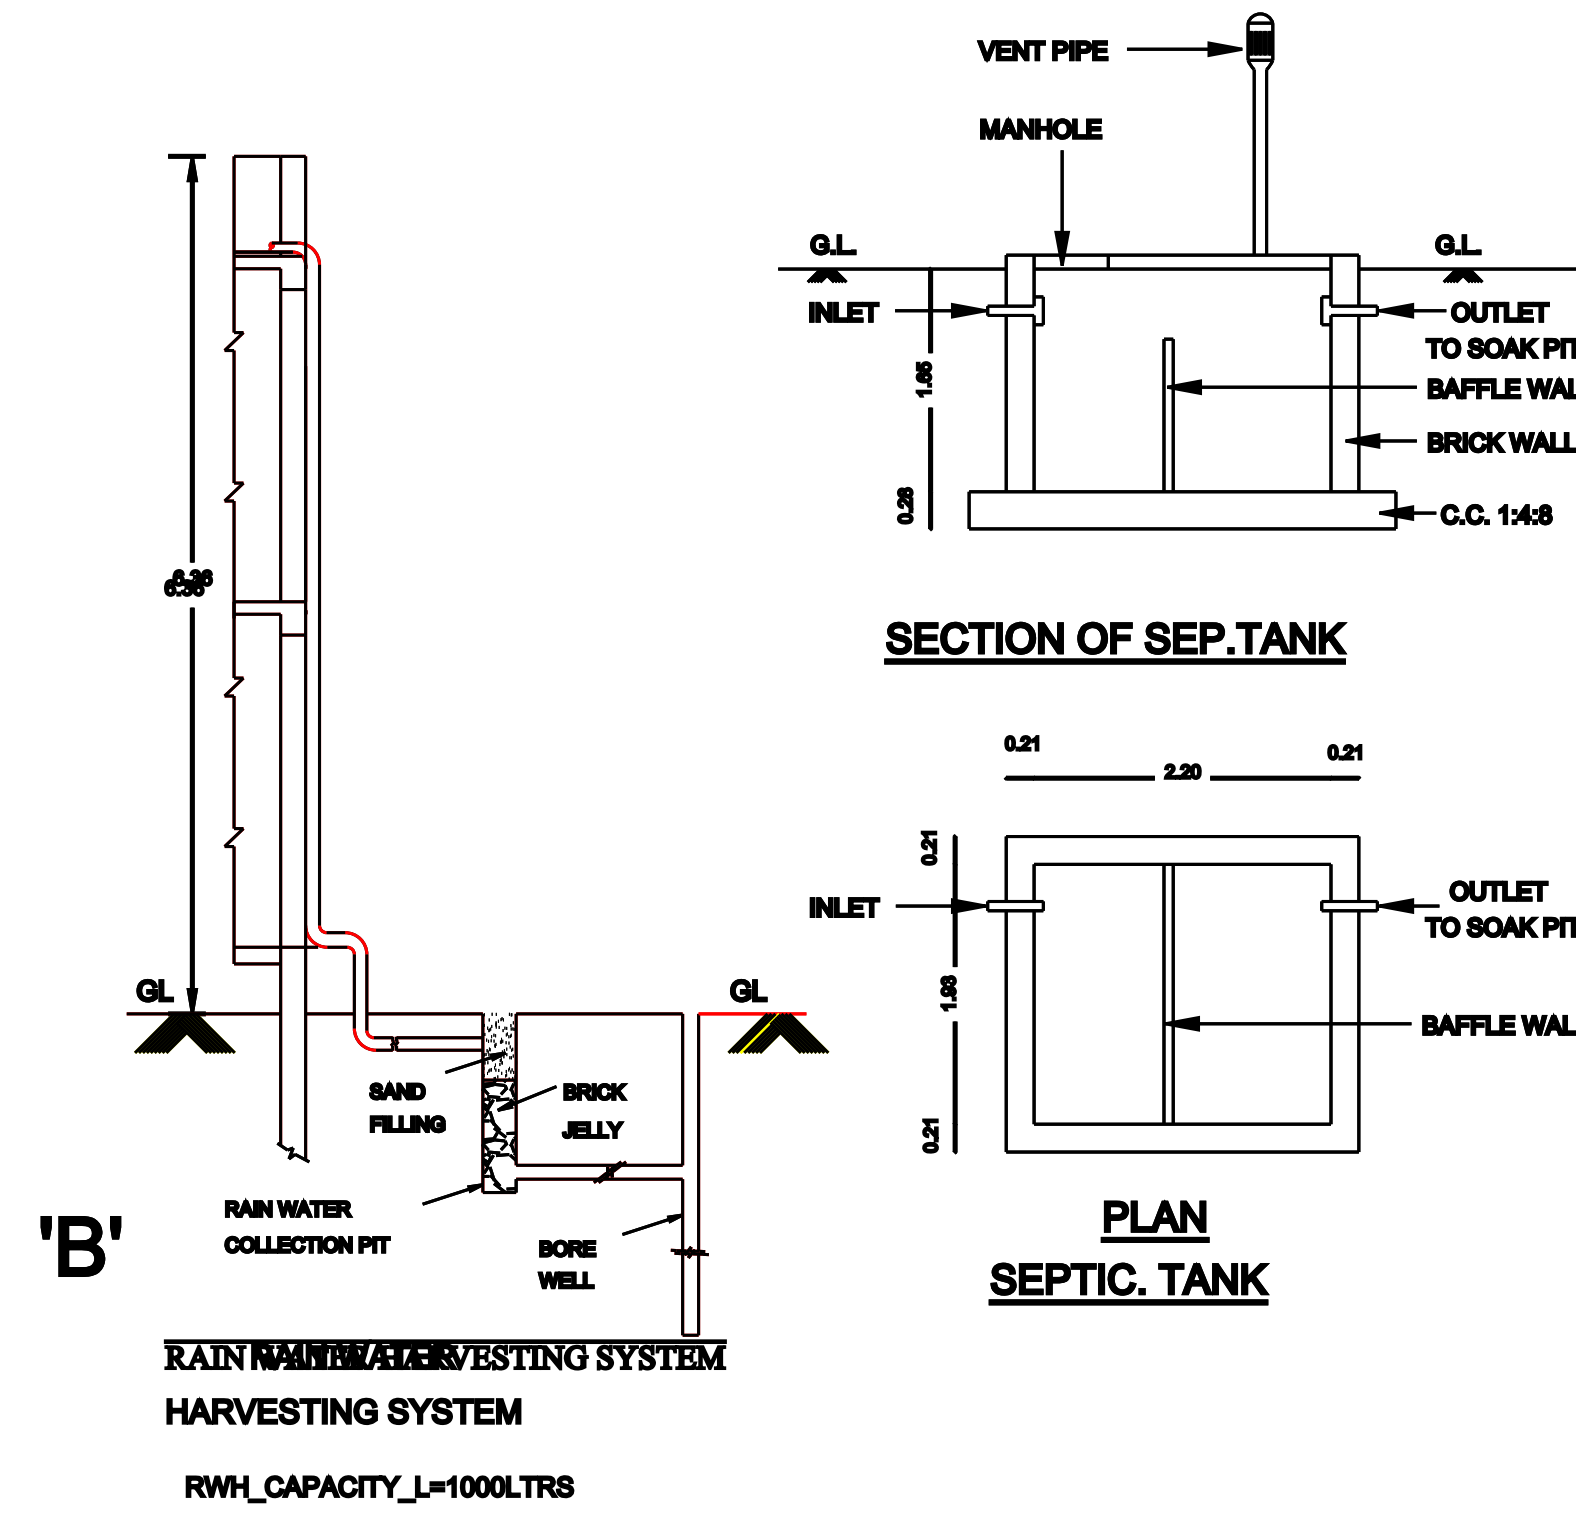

PERCOLATION PIT

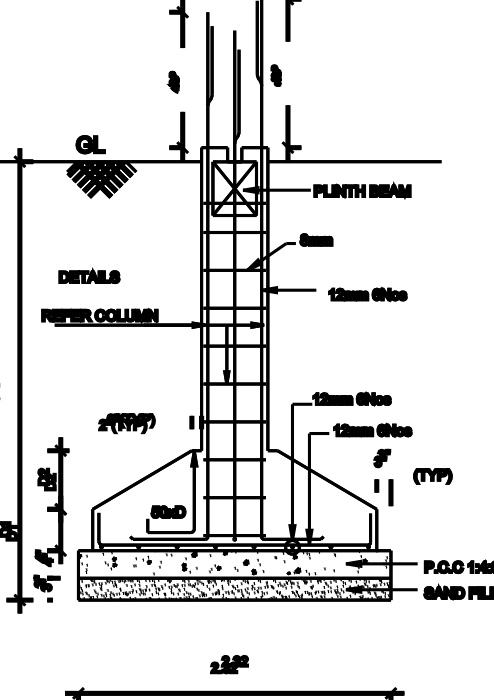

FOUNDATION DETAILS

SCALE : 1:50.

OWNER : Mrs.R.JAWHAR NISHA