

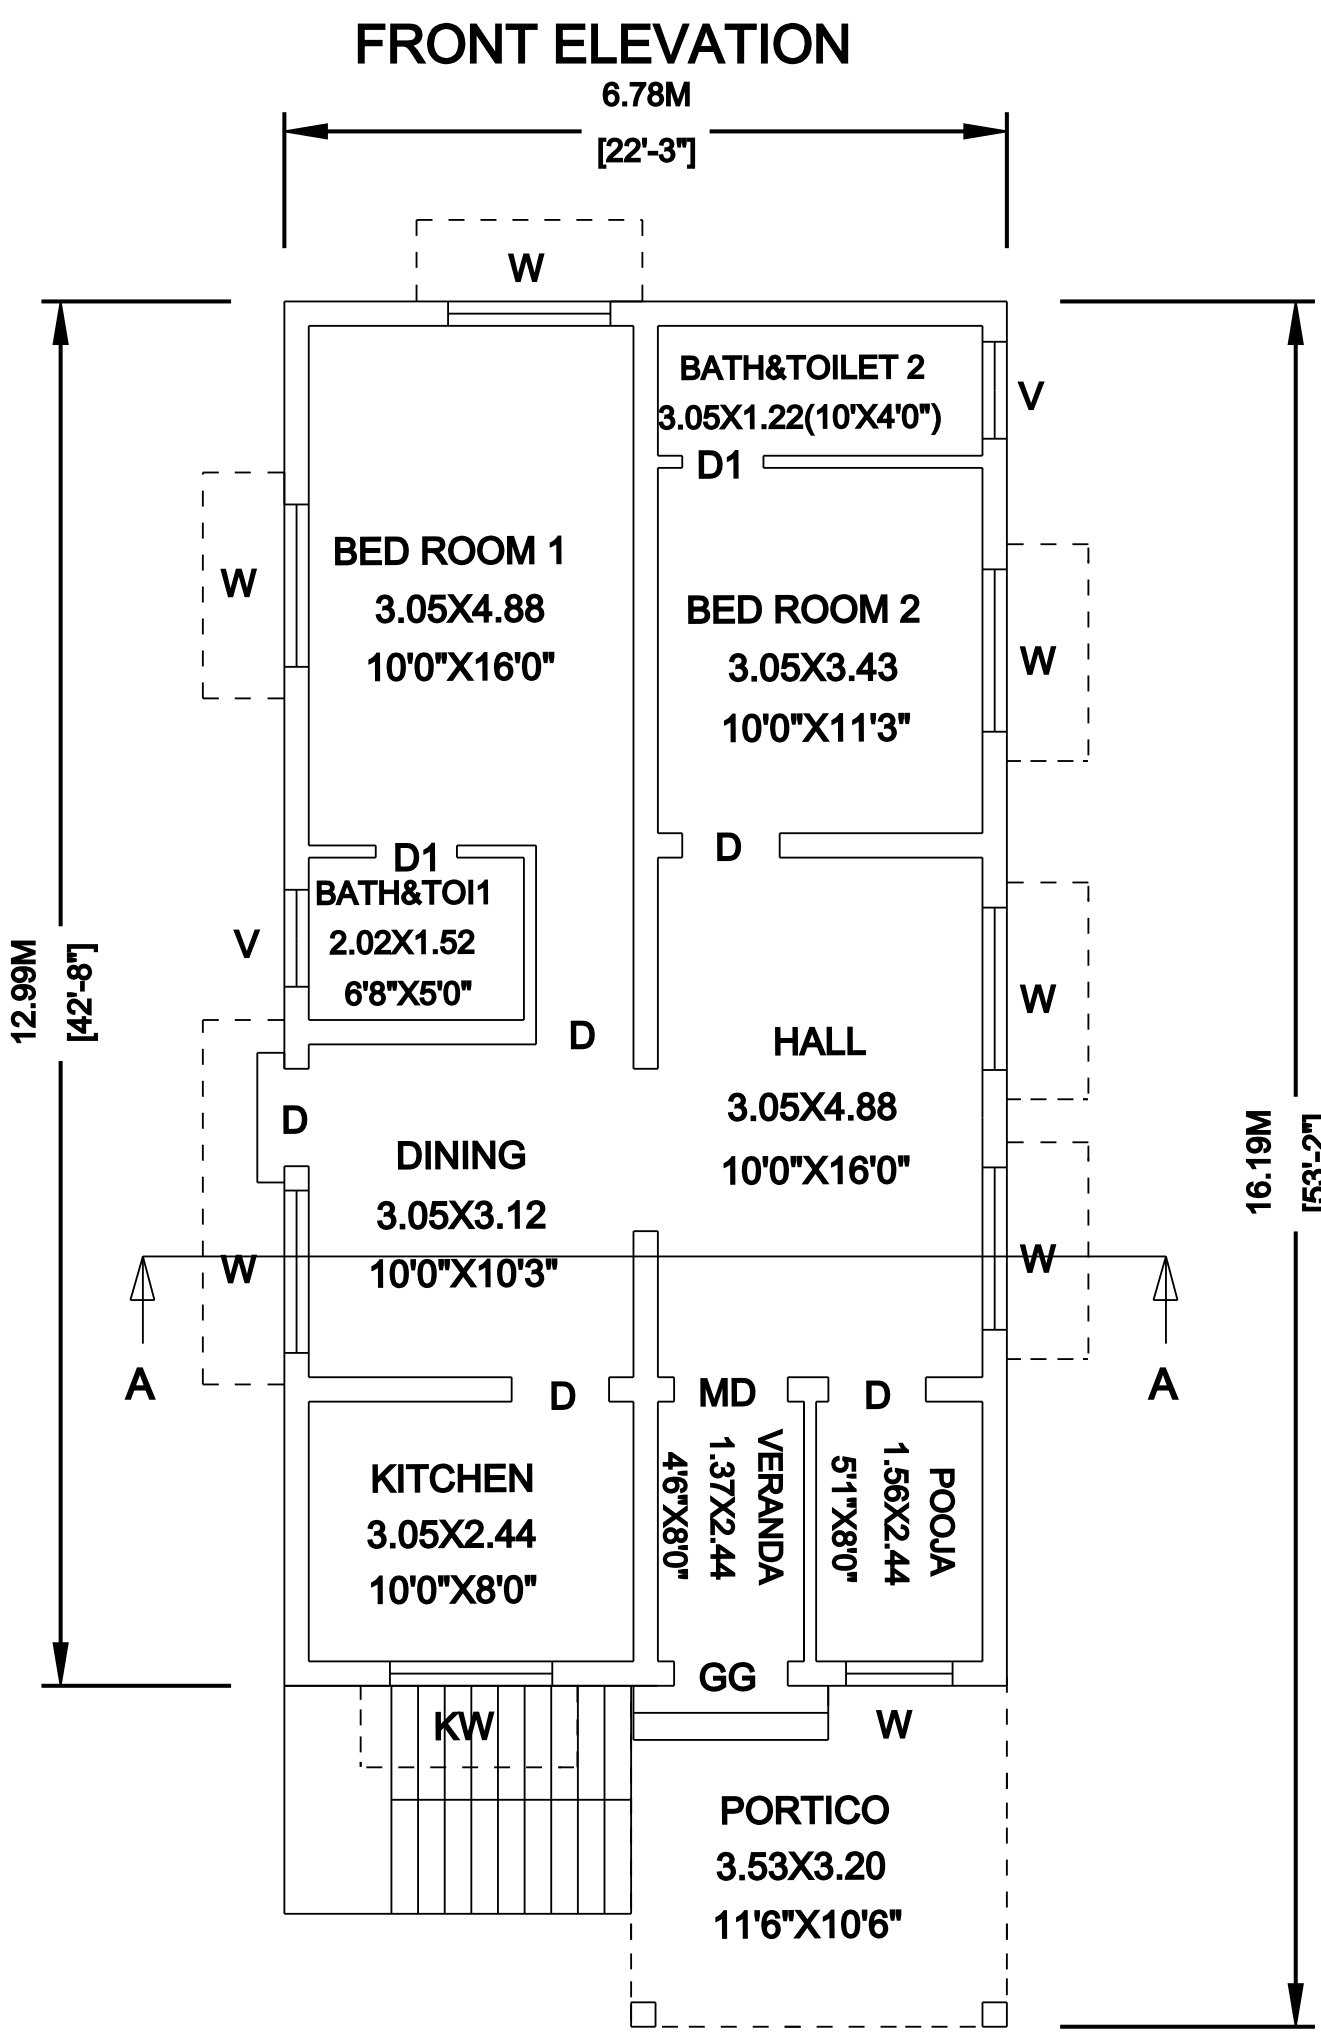



PLAN SHOWING THE PROPOSED CONSTRUCTION OF R.C.C ROOF RESIDENTIAL BUILDING AT G.R.SURVEY NO :- 23/149, G.R.PATTA NO:-2942 & SURVEY NO :- 23/150, PATTA NO :- 1474, WARD NO :- 10, HOSPITEL STREET, KANDANUR VILLAGE, KANDANUR TOWN PANCHAYAT, SAKKOTTAI UNION, KARAIKUDI TALUK, SIVAGANGAI DISTRICT, TAMILNADU .

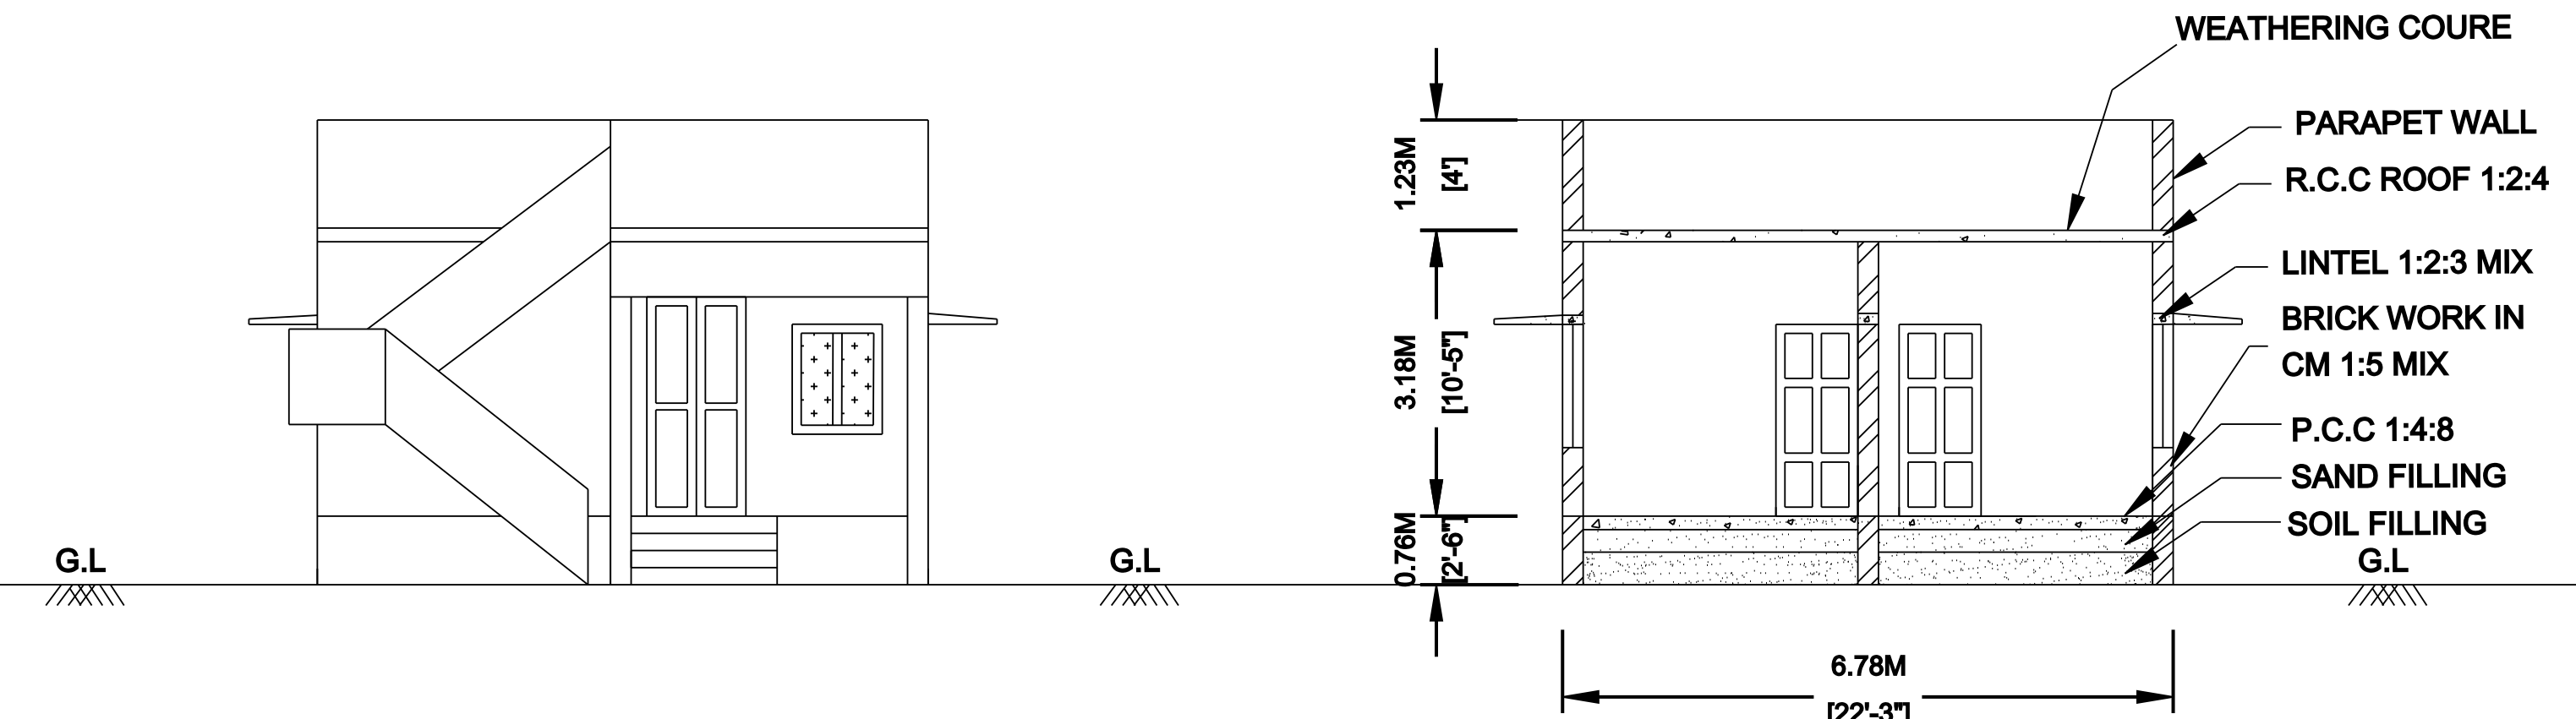


GROUND FLOOR

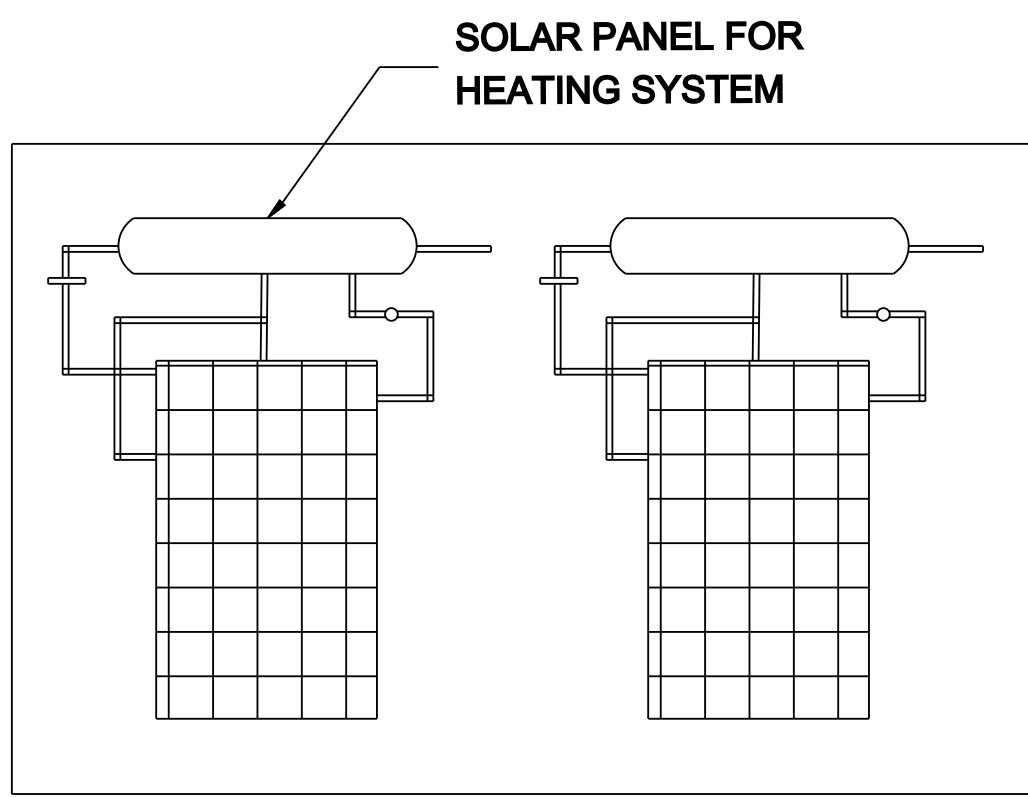


SOLAR HEATING SYSTEM

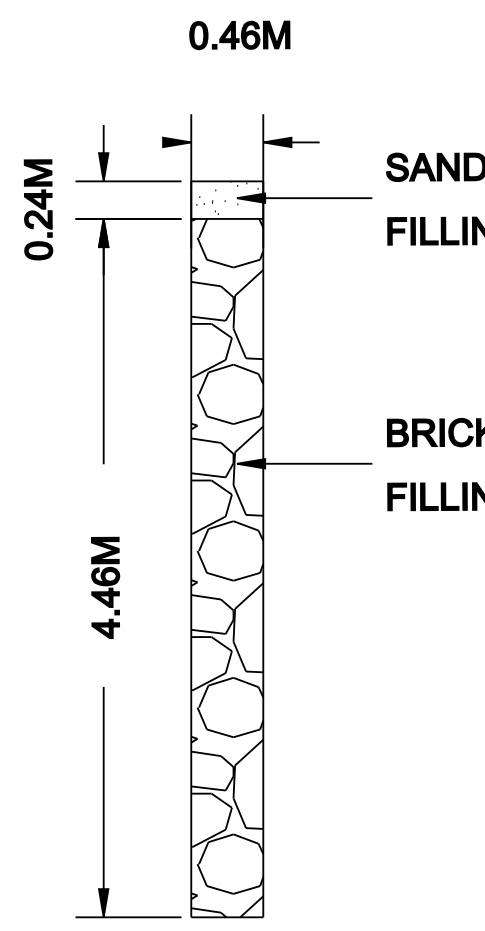


SOAK PIT SYSTEM FILTER

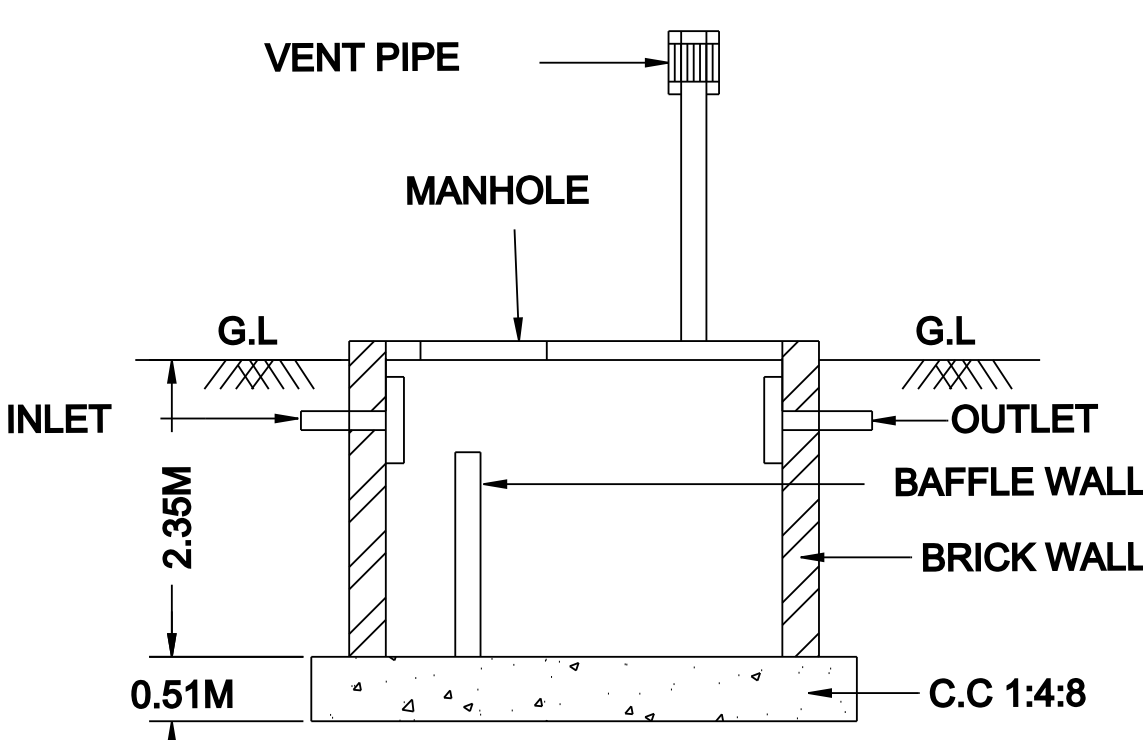


SECTION SEPTIC TANK

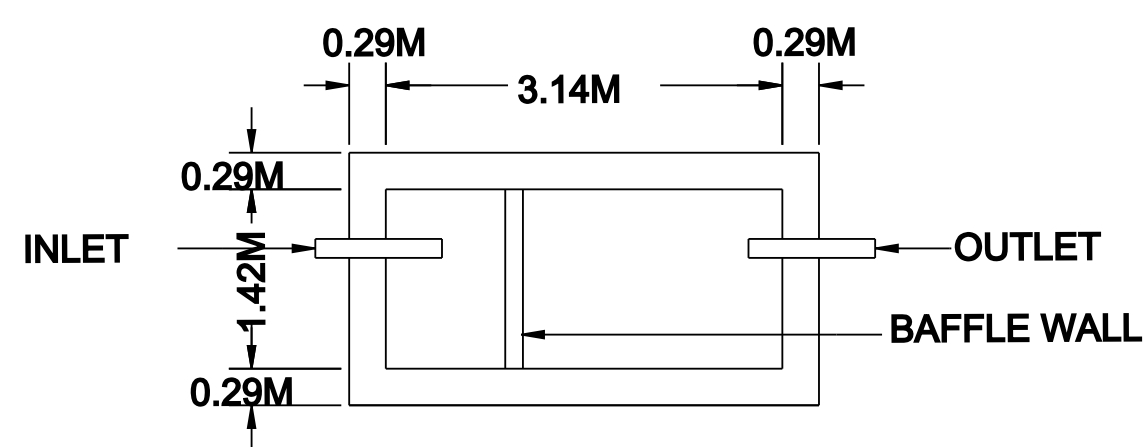


PLAN SEPTIC TANK

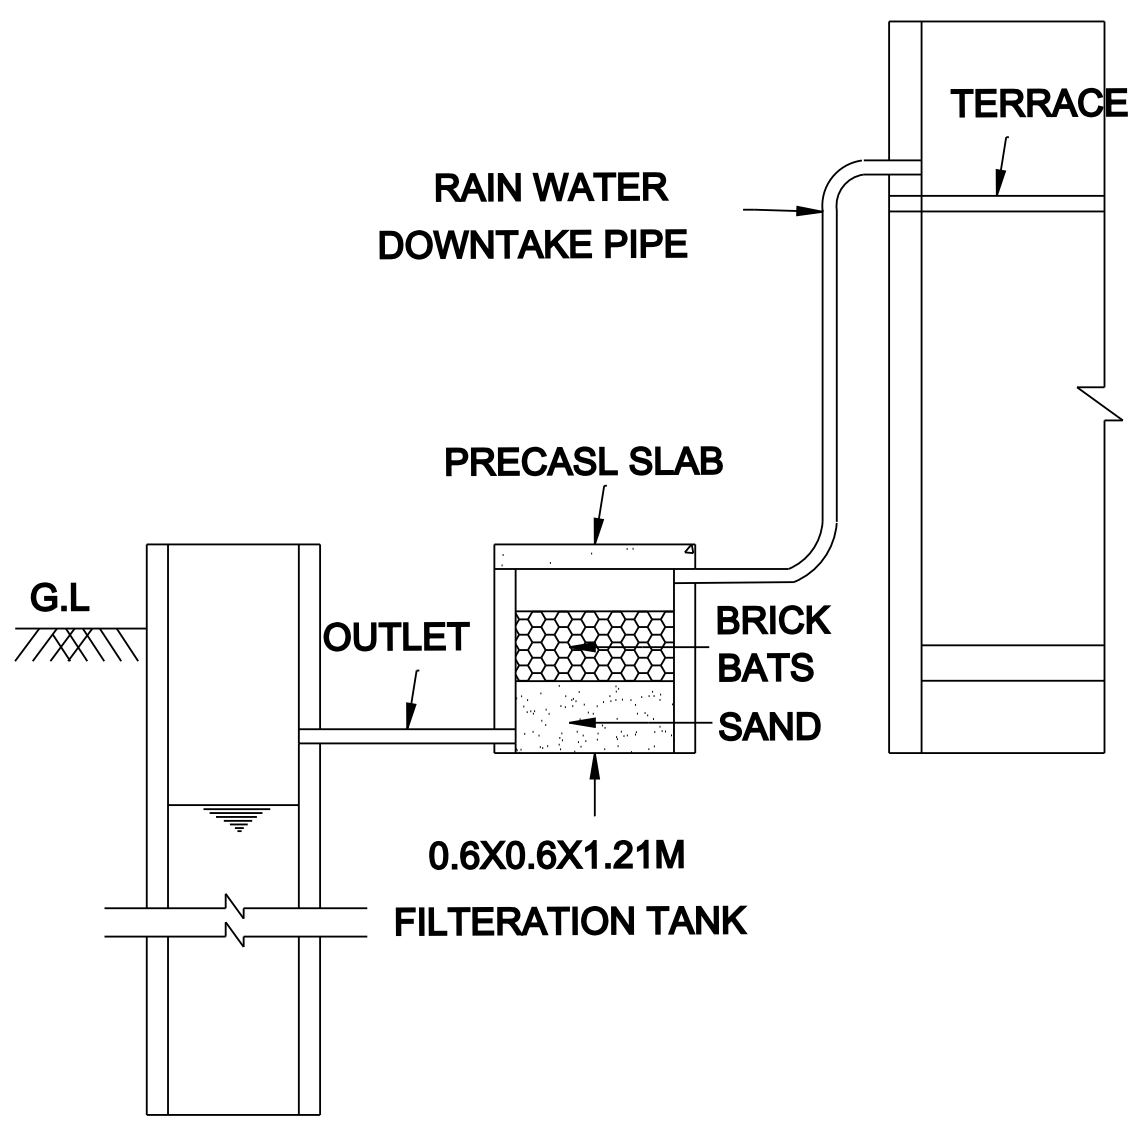



RAIN WATER HARVESTING SYSTEM

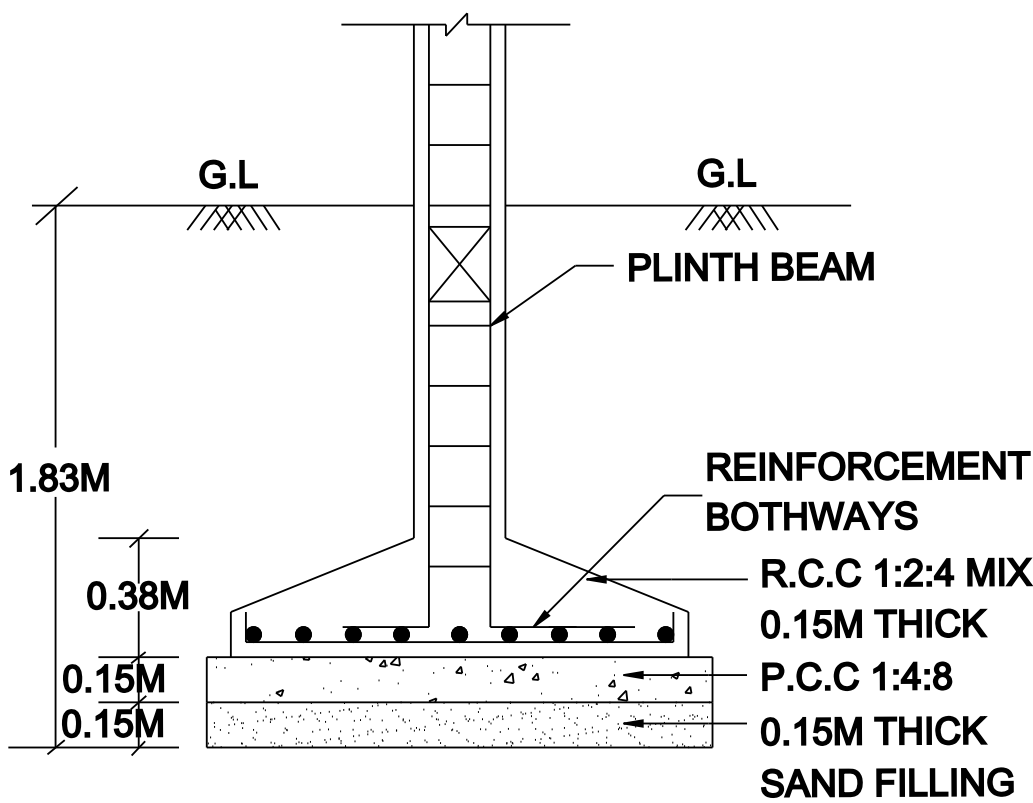


TYPICAL SECTION OF R.C.C COLUMN FOUNDATION

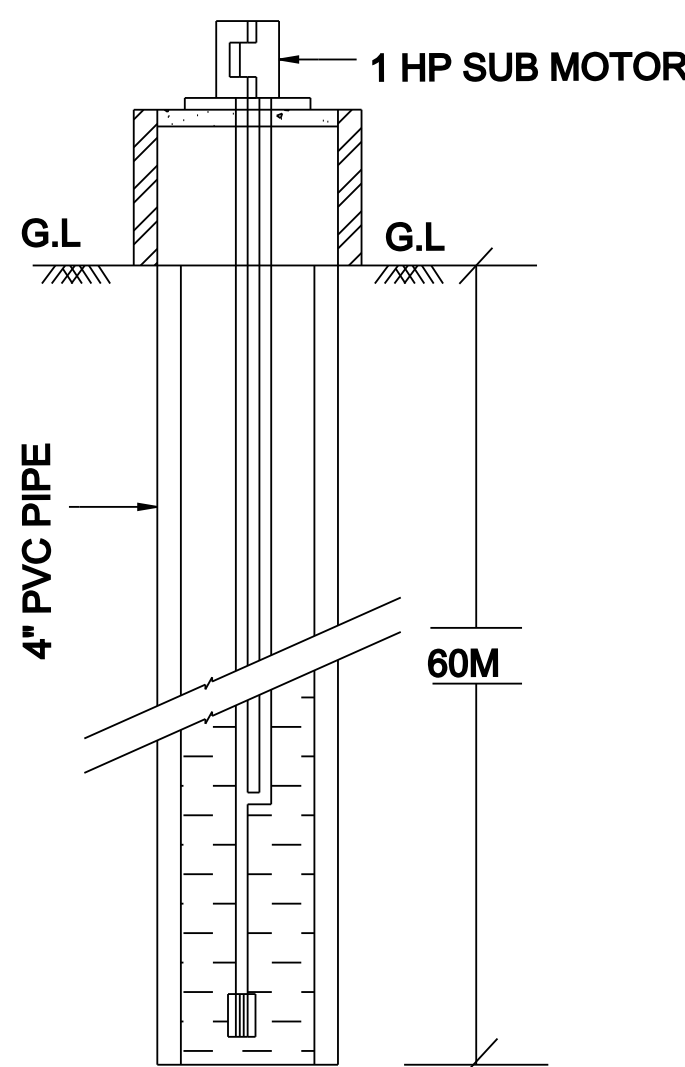

BORE WELL DETAILS

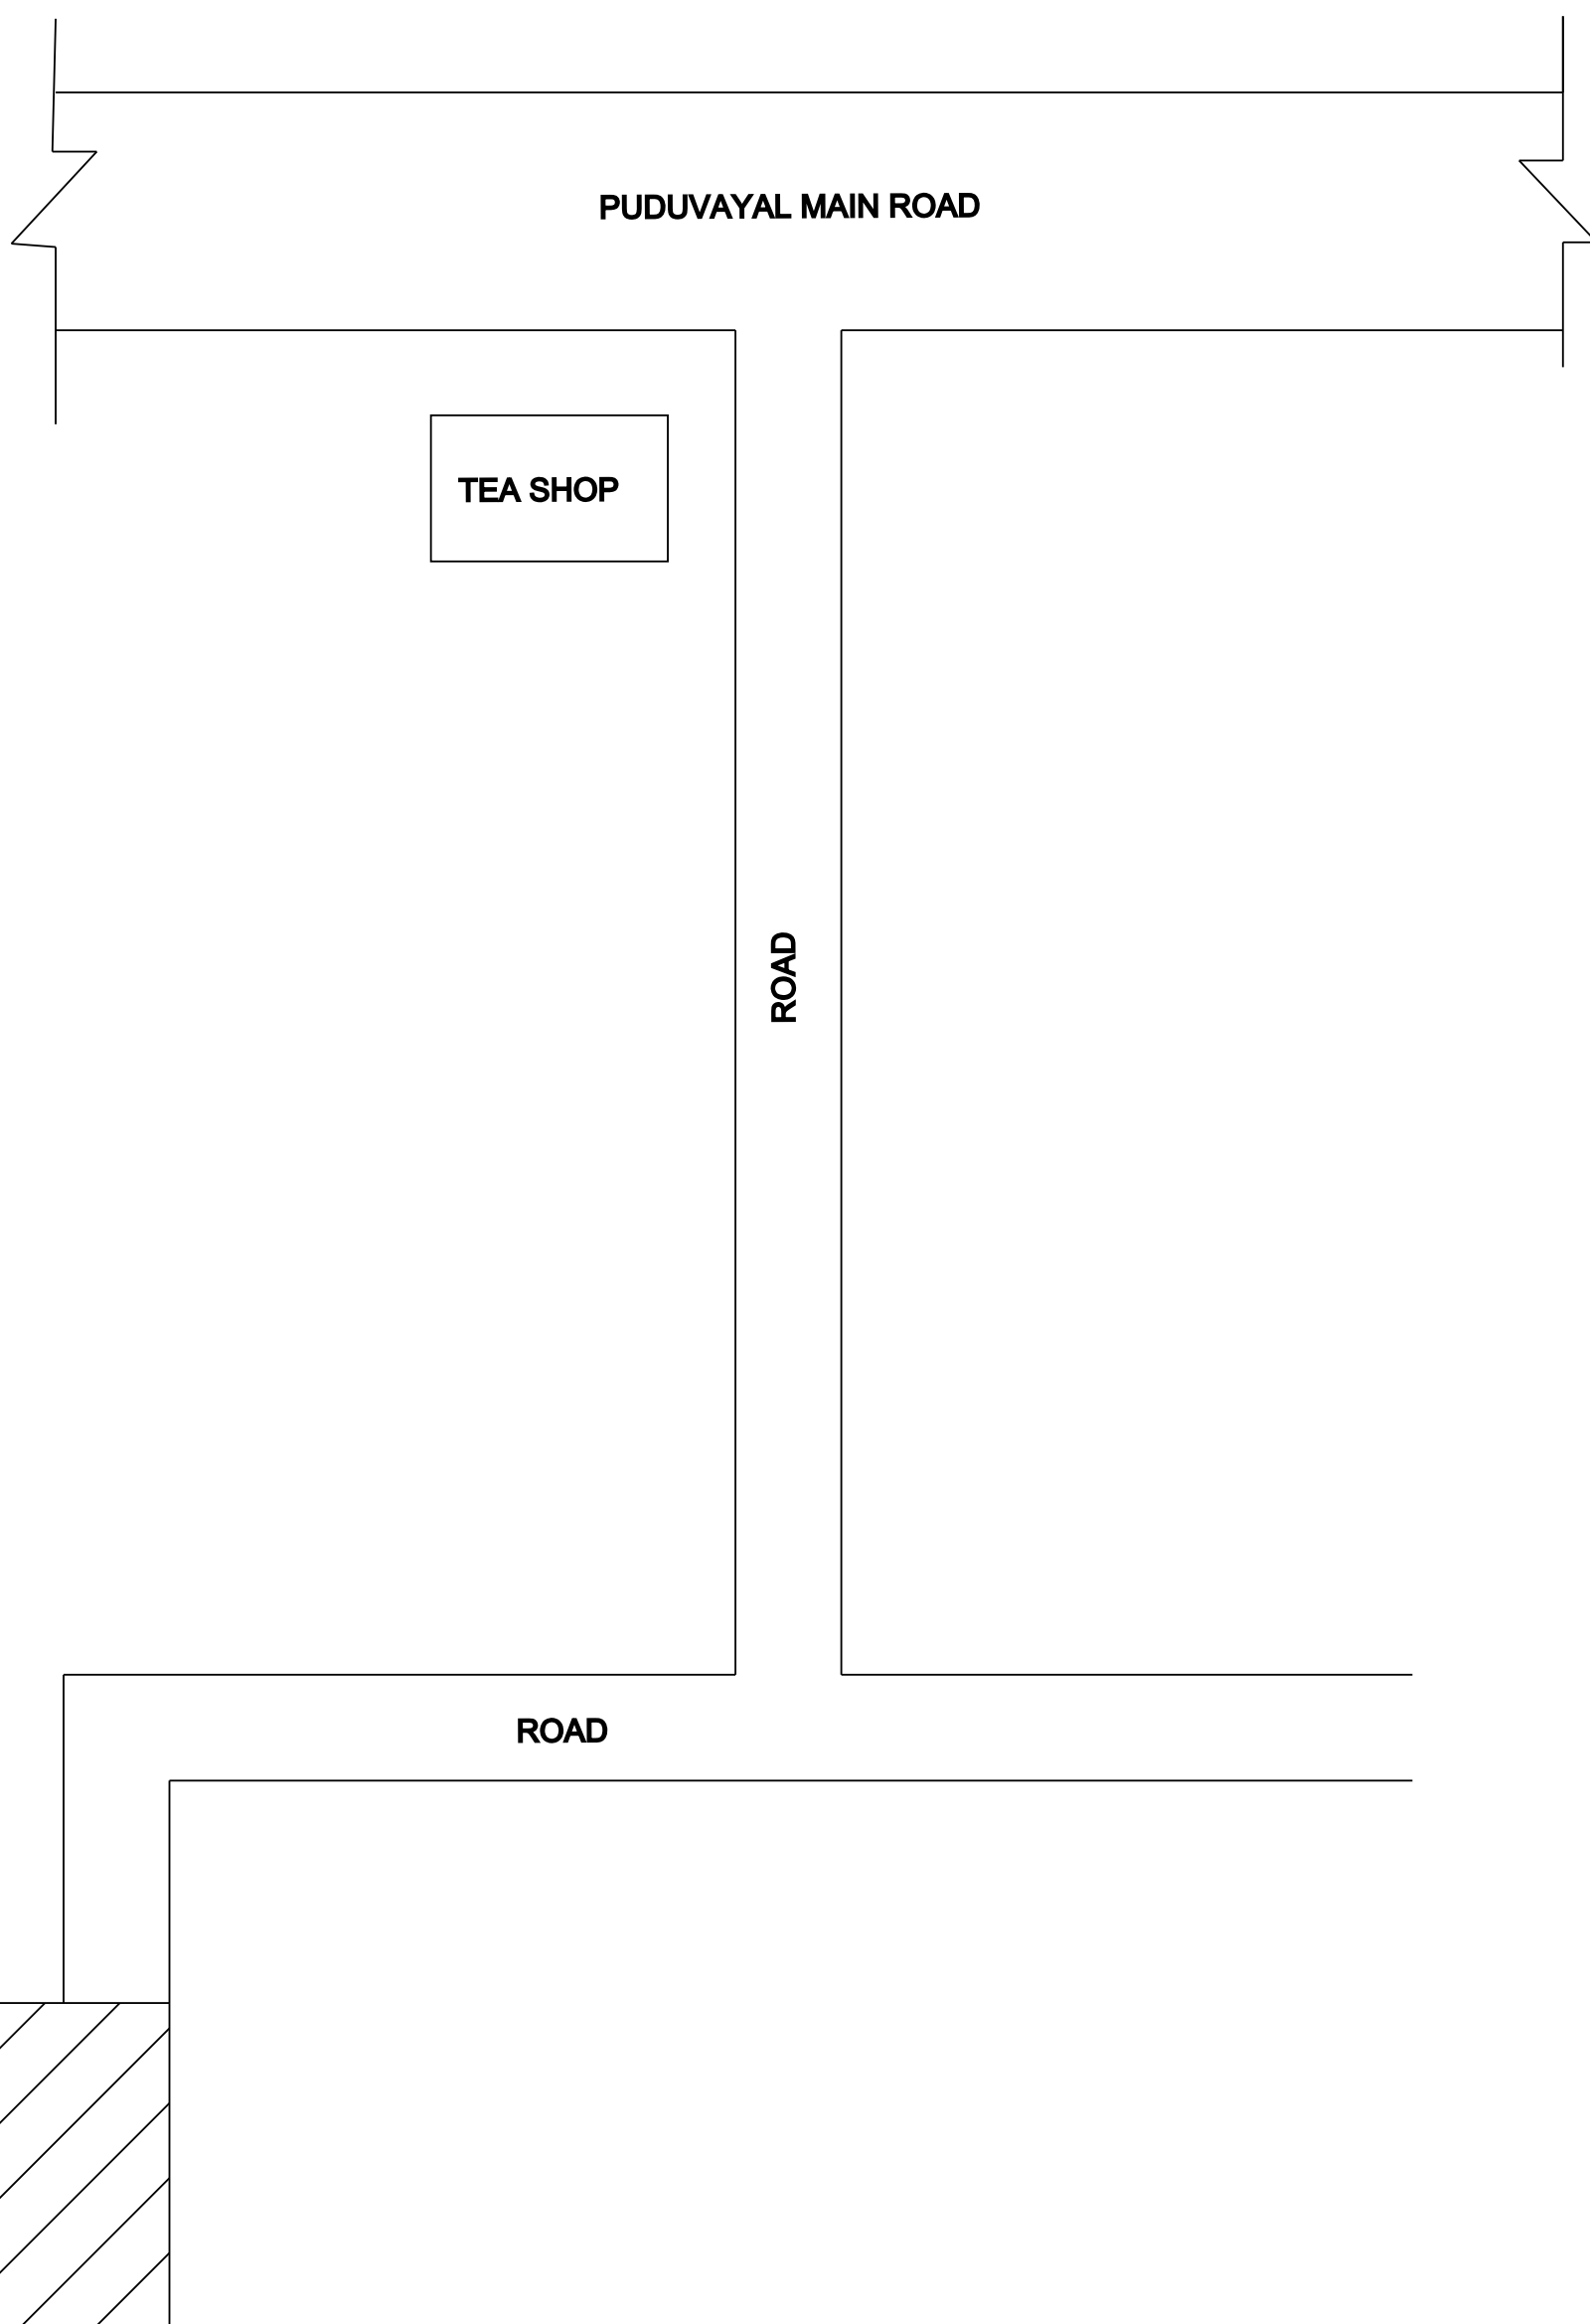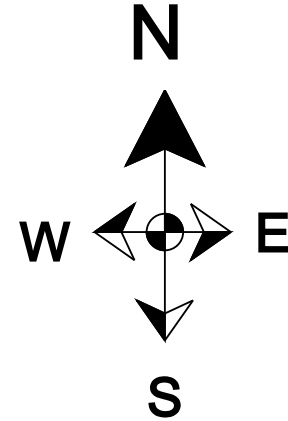

LOCATION PLAN

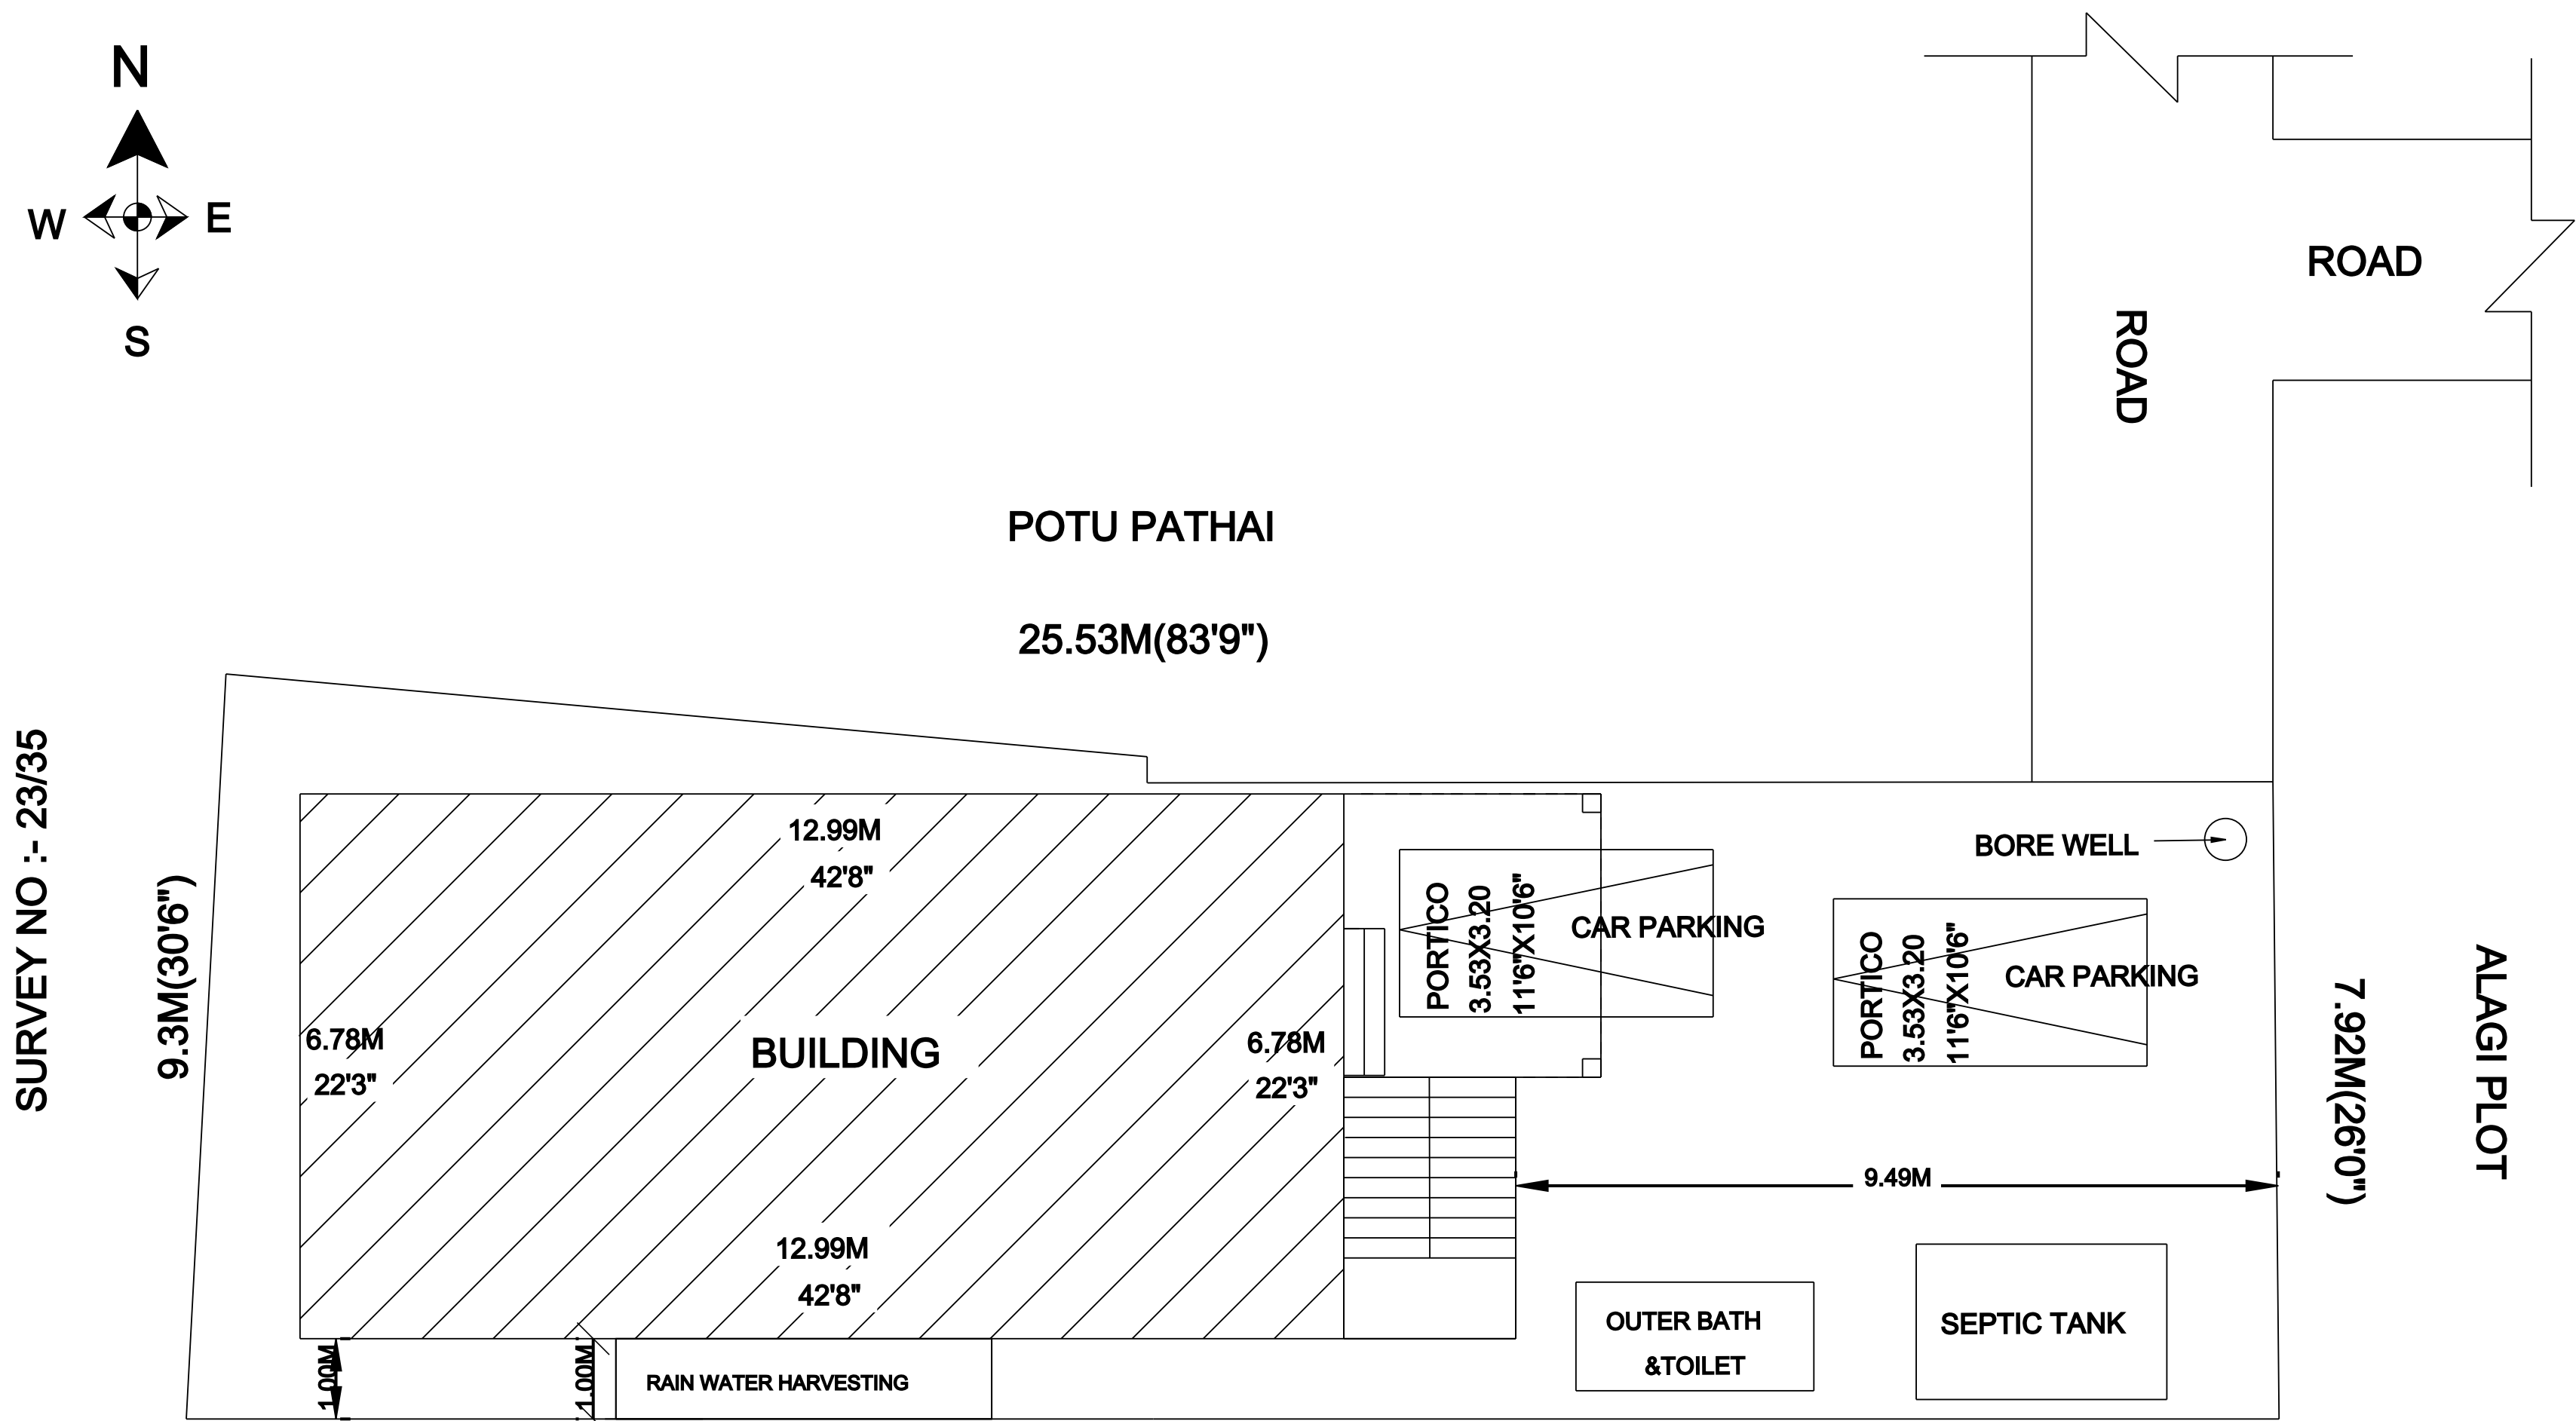

SURVEY NO :- 23/39 & P.ANDIAPPAN PLOT

SITE PLAN
SCALE 1:100

SCHEDULE OF JOINERIES			
TYPE	DESCRIPTION	FEET	METRE
MD	MAIN DOOR	3'6"X7'0"	1.10X2.13
GG	GRILL GATE	3'6"X7'0"	1.10X2.13
D	DOOR	3'0"X7'0"	0.91X2.13
D1	BATH DOOR	2'6"X7'0"	0.76X2.13
W	WINDOW	5'0"X5'0"	1.52X1.52
KW	KITCHEN WINDOW	5'0"X3'0"	1.52X0.91
V	VENTILATOR	3'0"X2'0"	0.91X0.61

AREA STATEMENT		
AREA DETAILS	SQ.FEET	SQ.METRE
AS PER DOCUMENT	2306.47	214.27
AS PER PATTA	2306.47	214.27
AS PER SITE	2306.47	214.27

PLINTH AREA DETAILS		
AREA DETAILS	SQ.FEET	SQ.METRE
PROPOSED GROUND FLOOR	1144.96	106.37
OPEN SPACE	1161.51	107.90

FSI DETAILS	PROPOSED	PERMISSIBLE
TOTAL PLINTH AREA	106.37	
PLOT AREA	214.27	2

APPLICAT / OWNERS SIGNATURE

N.MEENAKSHI SUNDARAM

REGISTERED ENGINEER

OFFICE USE