

PLAN SHOWING THE PROPOSED CONSTRUCTION OF A RESIDENTIAL BUILDING IN PLOT NO. - 12, G.R.S.NO - 83/7, PATTa NO. : 381, NEW ELECTION WARD 17, SOUTH ILAYANGUDI, ILAYANGUDI TOWN PANCHAYAT, SIVAGANGAI DISTRICT.

NAME OF THE APPLICANT - MR. M. MOHAMMED FAROOK

S/O MR. P. H. MUTHU MOHAMED

SCHEDULE OF JOINERY

M.D	= Main Door	= 1.07 x 2.10
D	= Door	= 0.91 x 2.10
D 1	= Door	= 0.76 x 2.10
W	= Window	= 1.30 x 1.20
V	= Ventilator	= 0.61 x 1.00

COLOUR INDEX

PROPOSED	☐
ROAD	☐
SITE BOUNDARY	☐

AREA DETAILS :

Sq.m


Sq.ft

Total Land Area	117.84	1268.42
Proposed Ground Floor Area	74.07	797.28
Proposed First Floor Area	74.07	797.28
Open space	43.77	471.14
Head room area - NON FSI	5.33	57.24

APPLICANT : (M. MOHAMMED FAROOK)

LICENSED SURVEYOR


OFFICE USE

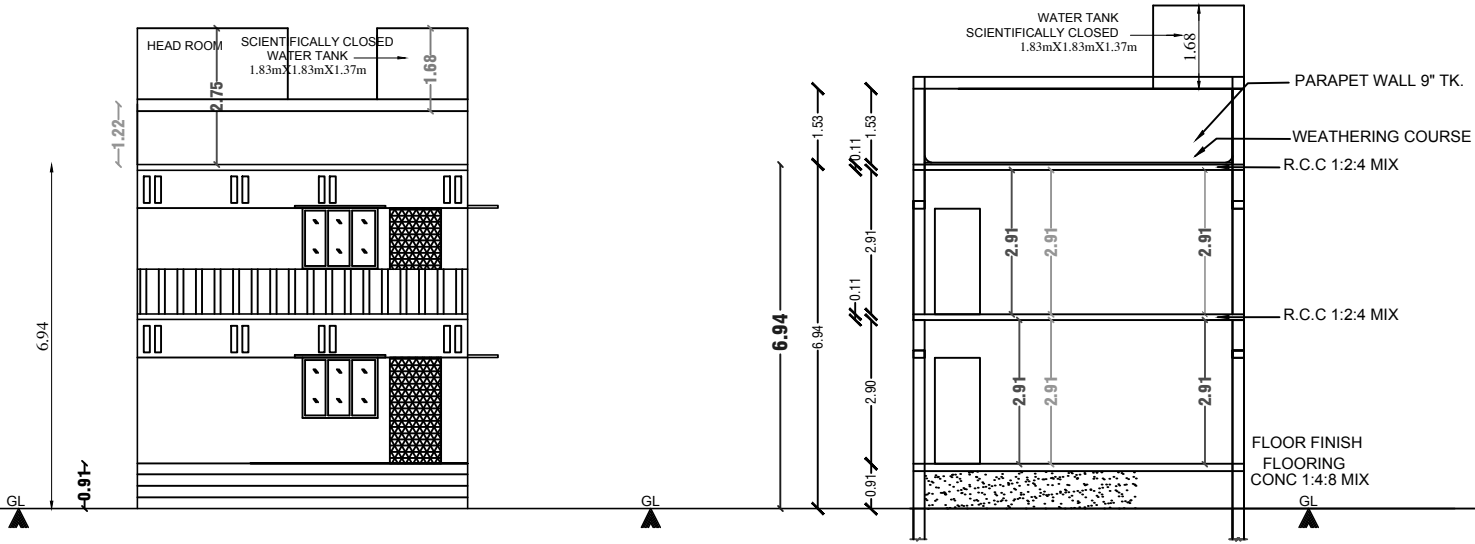


FRONT ELEVATION

SECTION : "A-A"

SCALE 1:100
all dimensions are in Metre


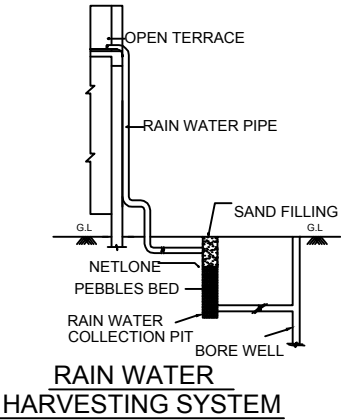


RAIN WATER HARVESTING SYSTEM

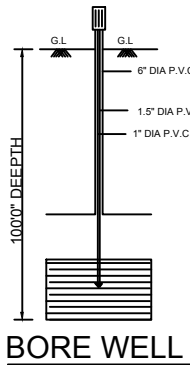


BORE WELL

KEY PLAN (N.T.S)

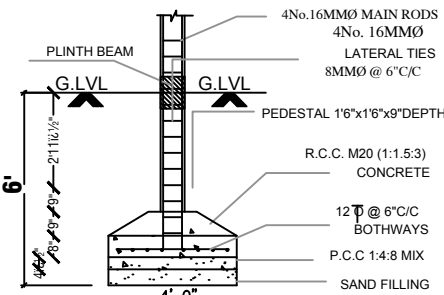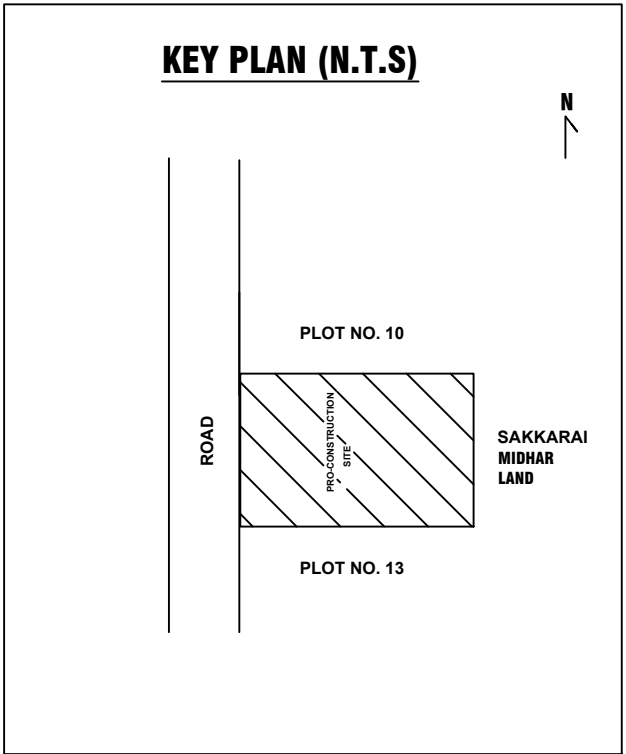



FOUNDATION DETAIL

(SCALE: 1:50)

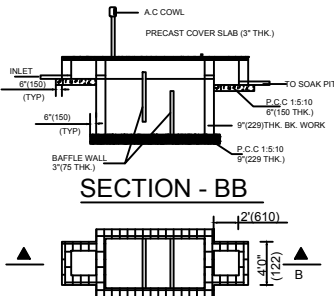


SECTION - BB

PLAN OF SEPTIC TANK

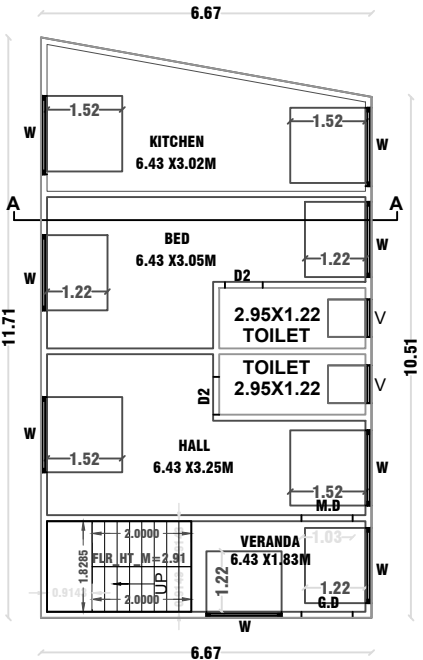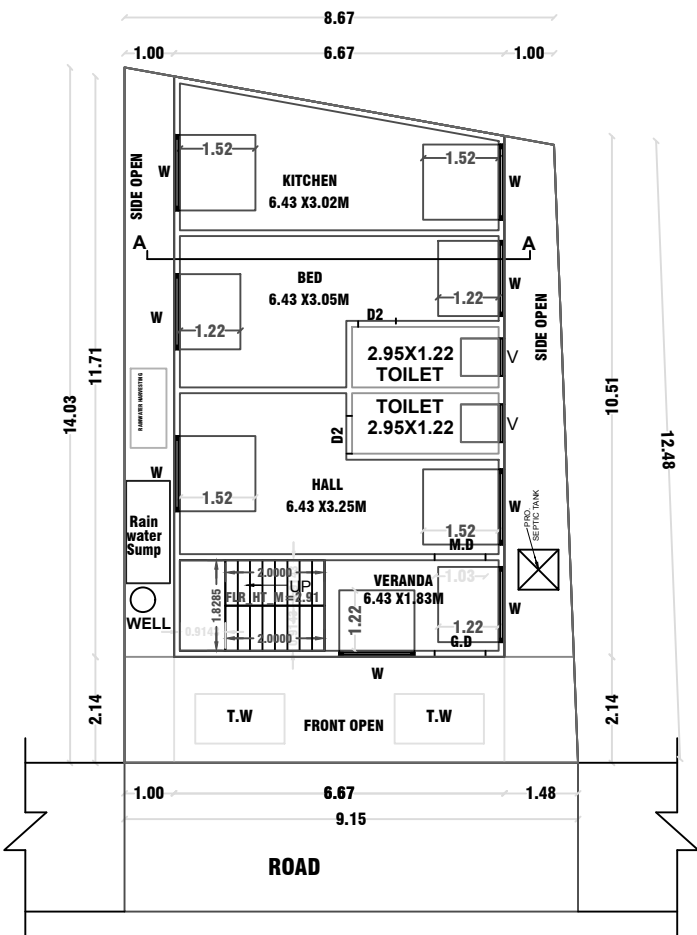


FIRST FLOOR PLAN

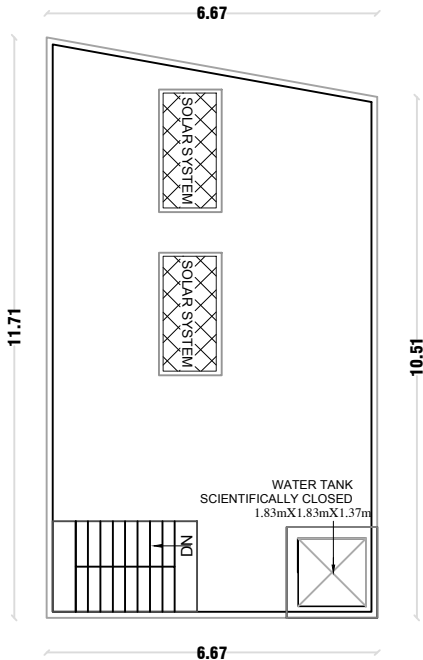


TERRACE FLOOR PLAN



IR PLAN

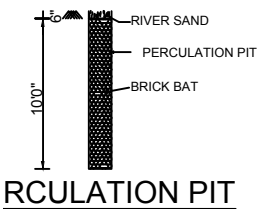


RCULATION PIT

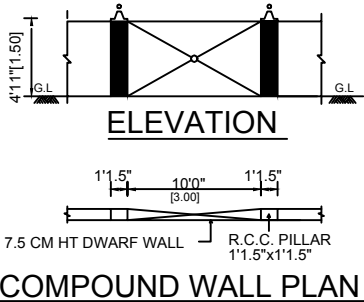


ELEVATION

COMPOUND WALL PLAN

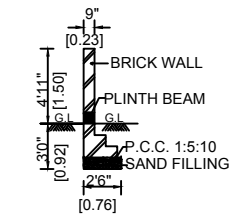

SECTION - CC

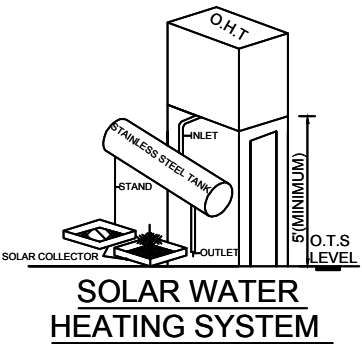

SOLAR WATER HEATING SYSTEM



STAIRCASE DETAILS