
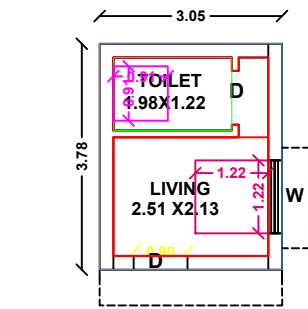


PLAN SHOWING THE PROPOSED CONSTRUCTION OF GROUND TILED HOUSE BUILDING
IN GR.S.NO:35/19,OLD WARD NO:12,NOW WARD NO:3,ANNA STREET,
NATTRASANKOTTAI TOWN PANCHAYAT,KALARKOVIL TALUK & SIVAGANGAI DISTRICT.

SCALE : 1:100 (ALL DIMENSIONS ARE IN METRE).

NAME OF THE OWNER : Mr.P.ALAGU.

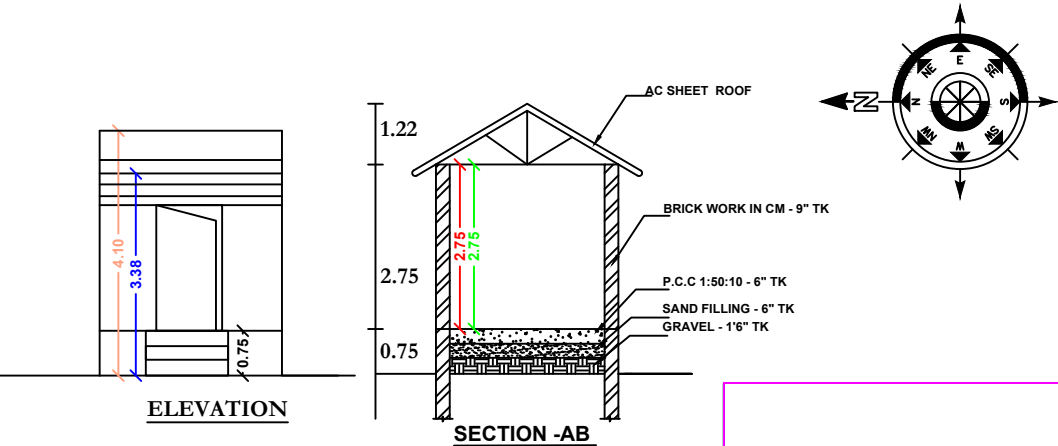


N.SELVI LAND

9.14(30'0")

N.SELVI LAND







22.09(72'6") 22.09

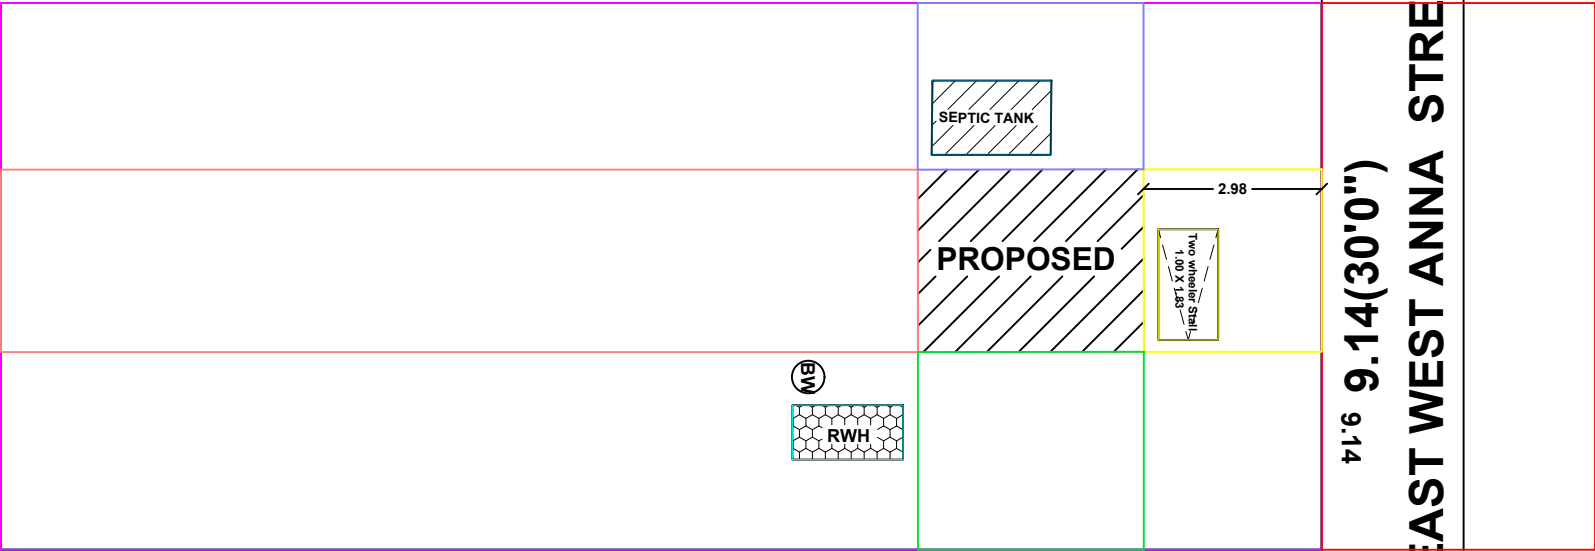

22.09(72'6")

S.NO:35/18 R.RAMIAH VAGAYARA VACANT LAND

SITE PLAN
SCALE: 1:100

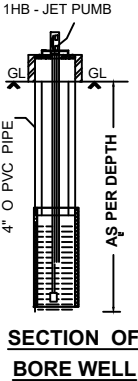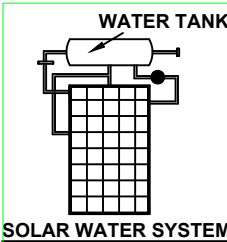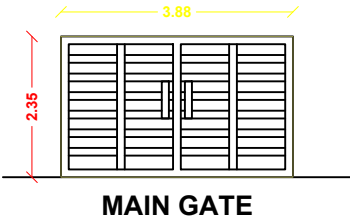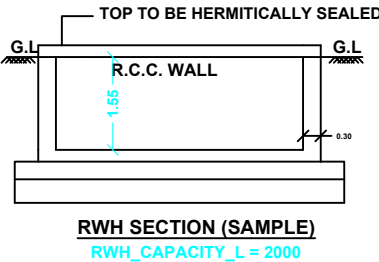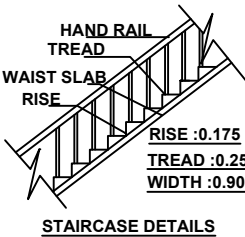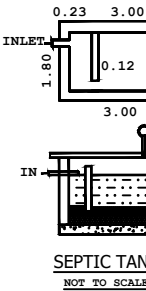

CASE TYPE : NEW PROPOSAL		
PLOT USE : RESIDENTIAL		
DWELLING UNITS : 1 -NOS		
AREA OF THE PLOT : 2175.00Sft		
SCHEME/AREA:SITE SUBDIVISION		
LAYOUT APPROVAL NUMBER : DATE :		
JOINERY DETAILS	METRE	
MD - CW DOOR	1.10 X 2.10	
D - CW DOOR	0.90 X 2.10	
W - CW WINDOW	1.22 X 1.22	
V - VENTILATOR	0.90 X 0.60	
AREA DETAILS	SFT	SQM
SITE AREA (As per doc)	2175.00	202.06
SITE AREA (As per patta)	2175.00	202.06
PRO BUILD GF	124.00	11.52
OPEN AREA	2051.00	190.54

APPLICANT: MR.P.ALAGU.

R. Karthikeyan
R.KARTHIKEYAN D.C.E.,
R.K.CONSTRUCTION
CONSULTING ENGINEER
4/12, Gandhiji St, Nattarasankottai,
Sivagangai Dt. Cell : 81103 62101

ENGINEER