

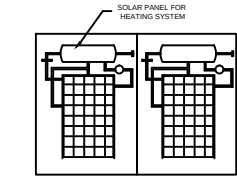




PLAN SHOWING THE PROPOSED CONSTRUCTION OF R.C.C. ROOF RESIDENTIAL BUILDING GROUND FLOOR AT OLD SY.NO.641/2, NEW SY.NO.641/32A, NOW S.NO.641/32A4, OLD PATTA NO.724, NEW PATTA NO.7069, BLOCK.NO.4, PUNJAI NO.34, BLOCK D, PLOT.NO.D-1, "KOTTAIYUR ETTUKARAI VALLAMBAR LAYOUT", IN KOTTAIYUR VILLAGE, KOTTAIYUR TOWN PANCHAYAT, SAKKOTAI UNION, KARAUKUDI TALUK, SIVAGANGAI DISTRICT.

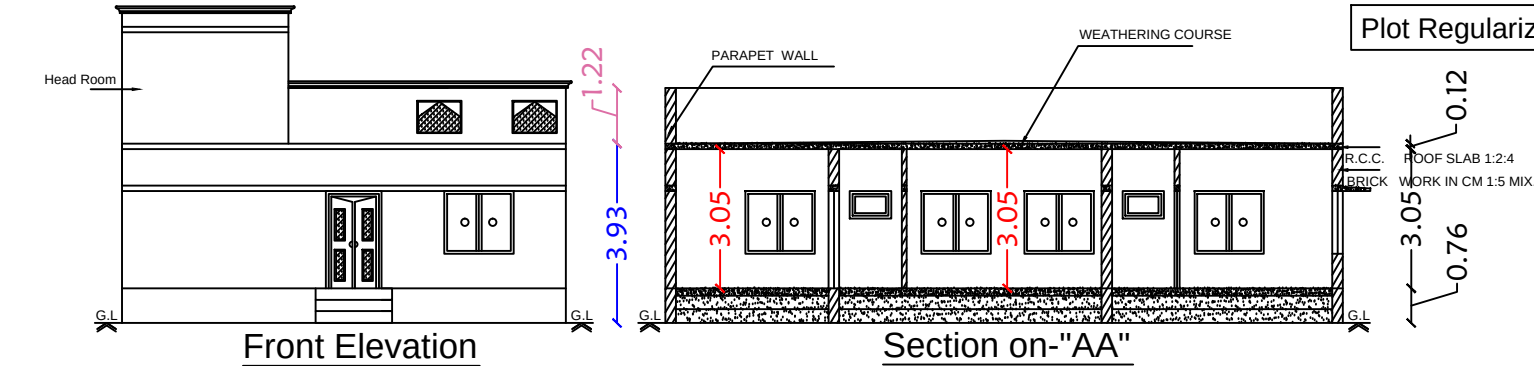


SOLAR HEATING SYSYTEM

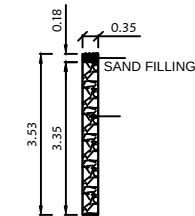


DETAILS OF PERCULATION PIT

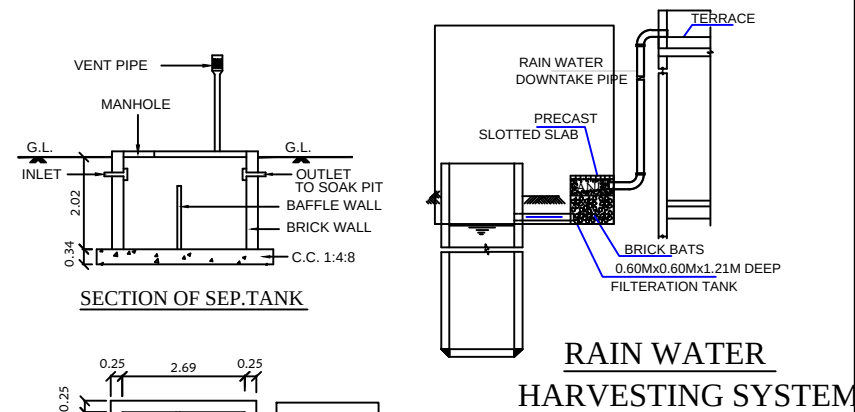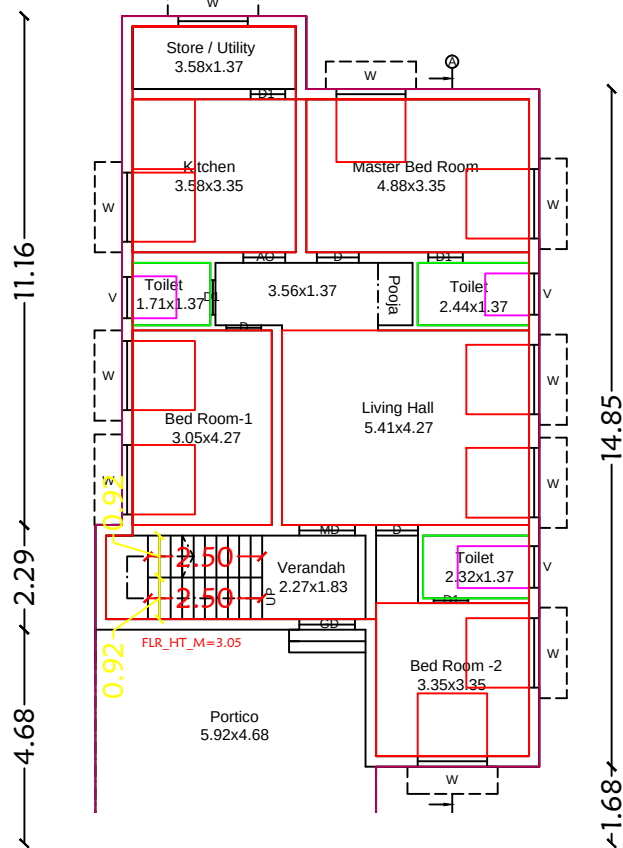


RAIN WATER HARVESTING SYSTEM

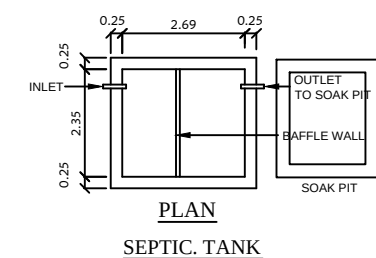


PLAN
SEPTIC. TANK

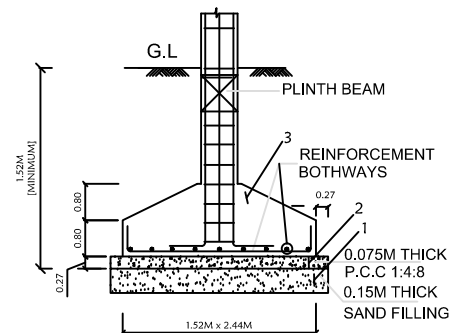


TYP. DET. COLUMN FOOTING

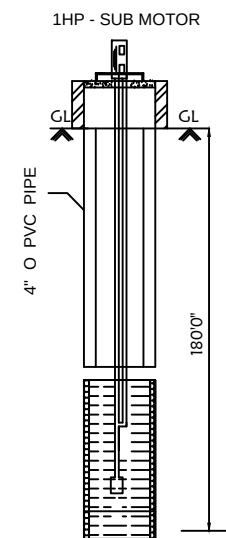

Bore Well Details

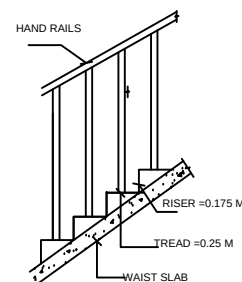

STAIR CASE DETAILS

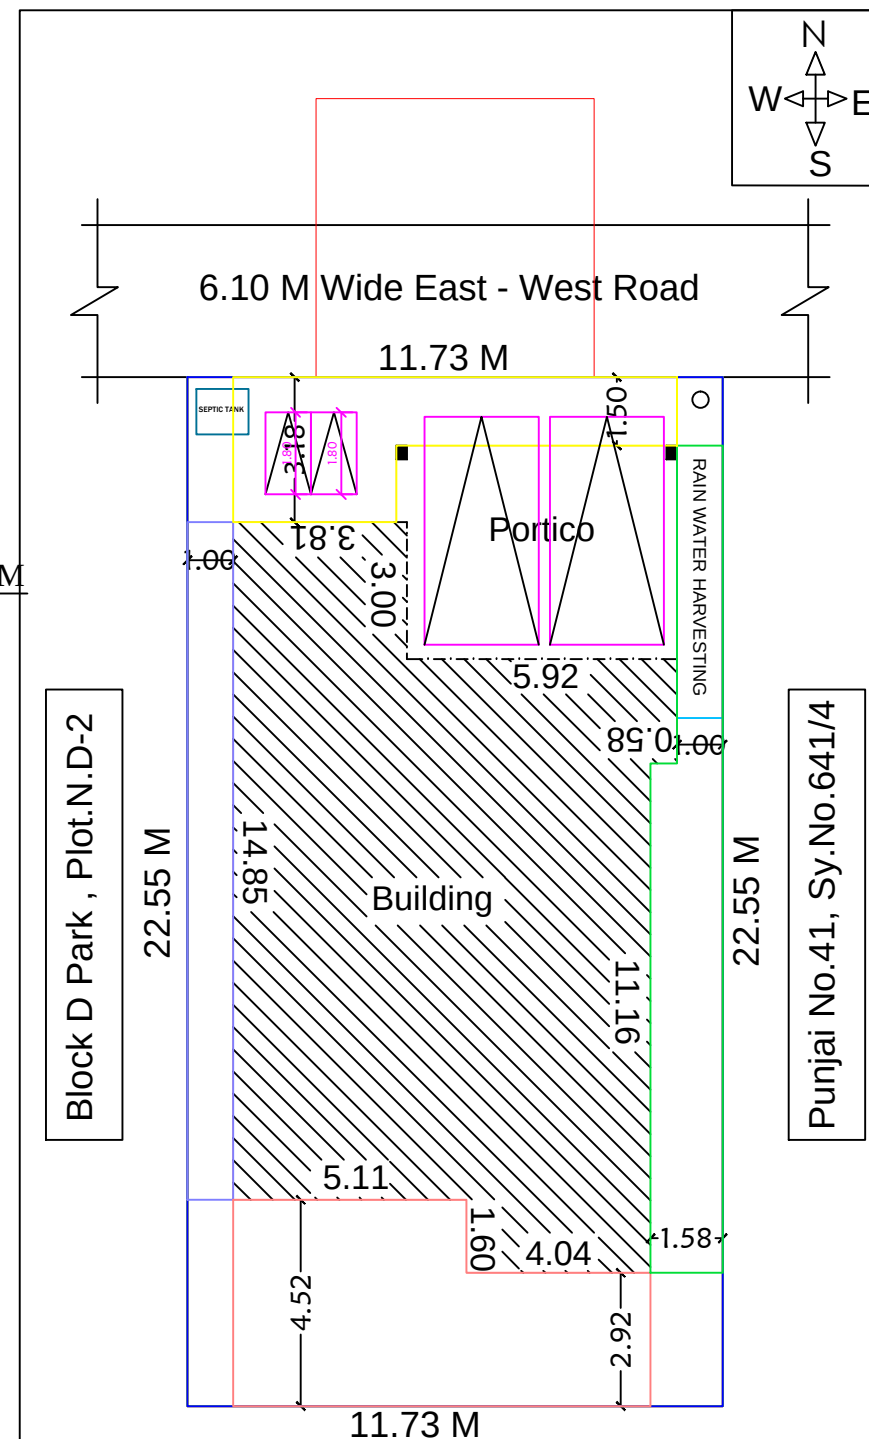

Site Plan
Scale 1:100

LEGEND	FEET	METRE
RD, D DOOR	3'0"x7'0"	0.92x2.13
MD MAIN DOOR	3'6"x7'0"	1.10x2.13
D1 DOOR	2'6"x7'0"	0.76x2.13
AO ARCH OPEN	3'0"x7'0"	0.92x2.13
W WINDOW	5'0"x4'6"	1.52x1.37
V VENTILATOR	3'0"x2'0"	0.91x0.60

AREA DETAILS	SQ.FT.	SQ.M.
As Per Document	2849.00	264.68
As Per Patta	2841.67	264.00
As Per Site	2849.00	264.68

PLINTH AREA DETAILS		
Ground Floor Area	1676.37	155.74
Open Space Area	1172.63	108.94

FSI DETAILS	PROPOSED	PERMISSIBLE
<u>Total Plinth Area</u> Plot Area <u>155.74</u> 264.68	0.58	2

OWNER'S NAME & SIGN:-

Thiru.R.Parthiban
S/o:Thiru.Rathinam

ENGINEER:-



M.Sc., (RV)

No.25, Ever Green Complex, College Road
Karaiykudi-630 002
Mob:94432 26127 ,6379891035

