



APPLICANT NAME: Mr. A. AZEEZ

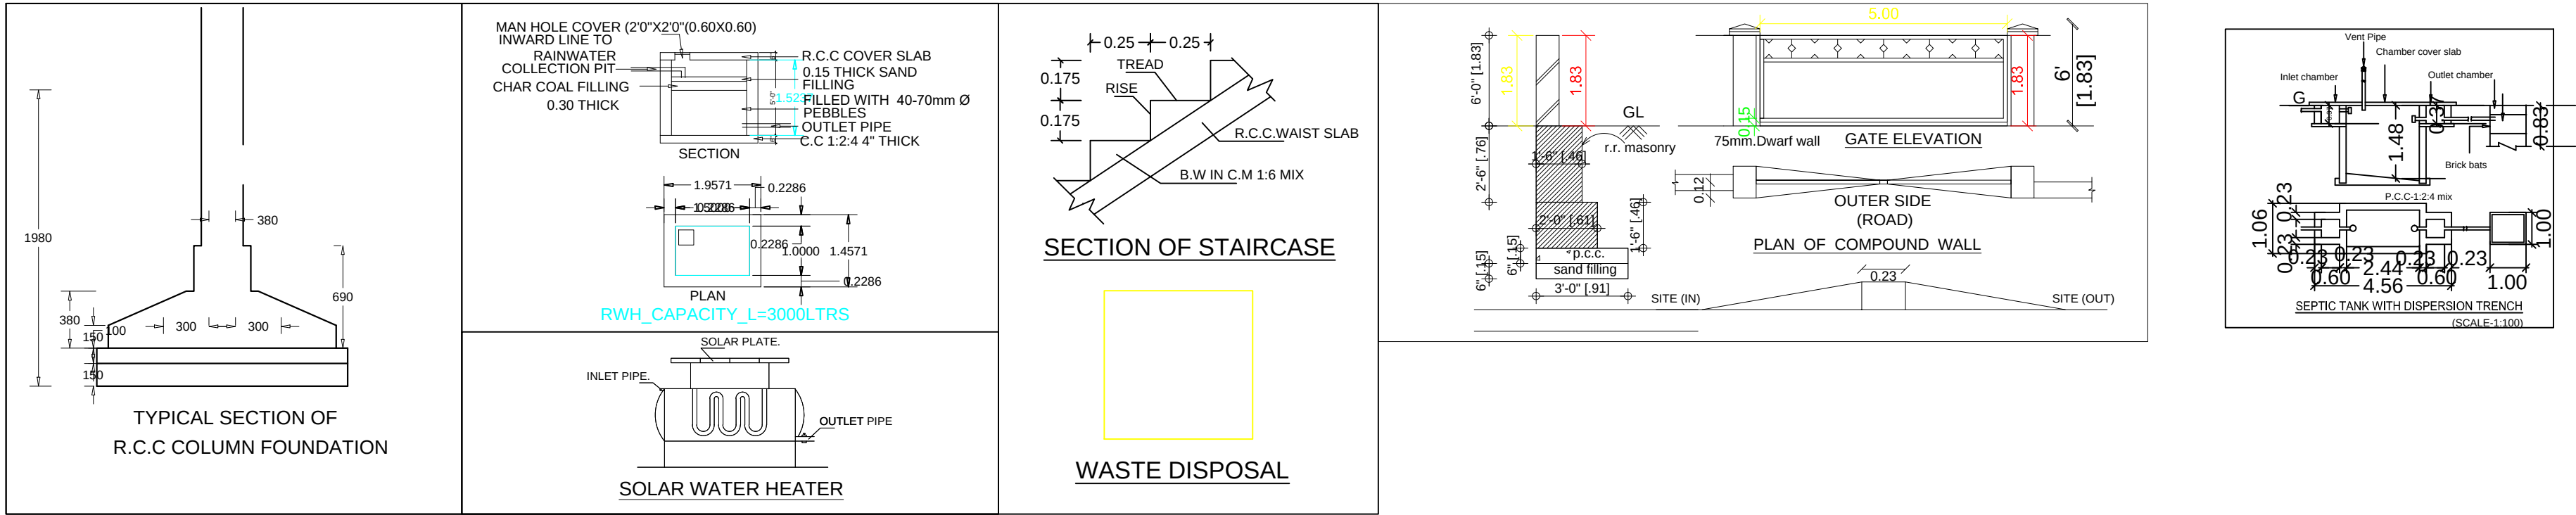

AREA STATEMENT				
Description			in SQM.	in Sqft.
AREA OF SITE			126.00	1354.00
SUPER IMPOSED PLOT AREA	126.00	1354.00		
AS ON SITE PLOT EXTENT	126.00	1354.00		
FMB/ PLR PLOT EXTENT	126.00	1354.00		
AREA OF SITE			126.00	1354.00
AREA OF PRO. GROUND FLOOR			72.83	783.36
AREA OF PRO. FIRST FLOOR			72.83	783.36
AREA OF VACANT				
SCHEDULE OF JOINERIES				
Sym.	DESCRIPTION		in METER	
MD/D	MAINDOOR/ SINGLE DOOR		1.06x2.13	
D1	DOOR		0.91x2.13	
D2	DOOR		0.75x2.13	
W	WINDOW		1.52X1.52	
W1	WINDOW		1.22X1.52	
V	VENTILATOR		0.91X0.61	
LEGEND				
DESCRIPTION		REQUIRED	PROVIDED	
PARKING- CAR		0	0	
PARKING- TWO WHEELER		0	0	
SETBACKS-FRONT		1.50 M	3.40 M	
SETBACKS-REAR		0.00M	0.0 M	
SETBACKS-RIGHT		1.00M	1.49 M	
SETBACKS- LEFT		0.00M	0.00 M	
FLOOR SPACE INDEX		2.00	1.09	
PLOT COVERAGE		55%		
CERTIFICATE				
E	Rain water will be Collected Through pits.			
	U- Trab will be provided in septic tank.			
	Waste Water will be Utilised by Gardening.			
	Exhaust fan will be provide in Kitchen room.			

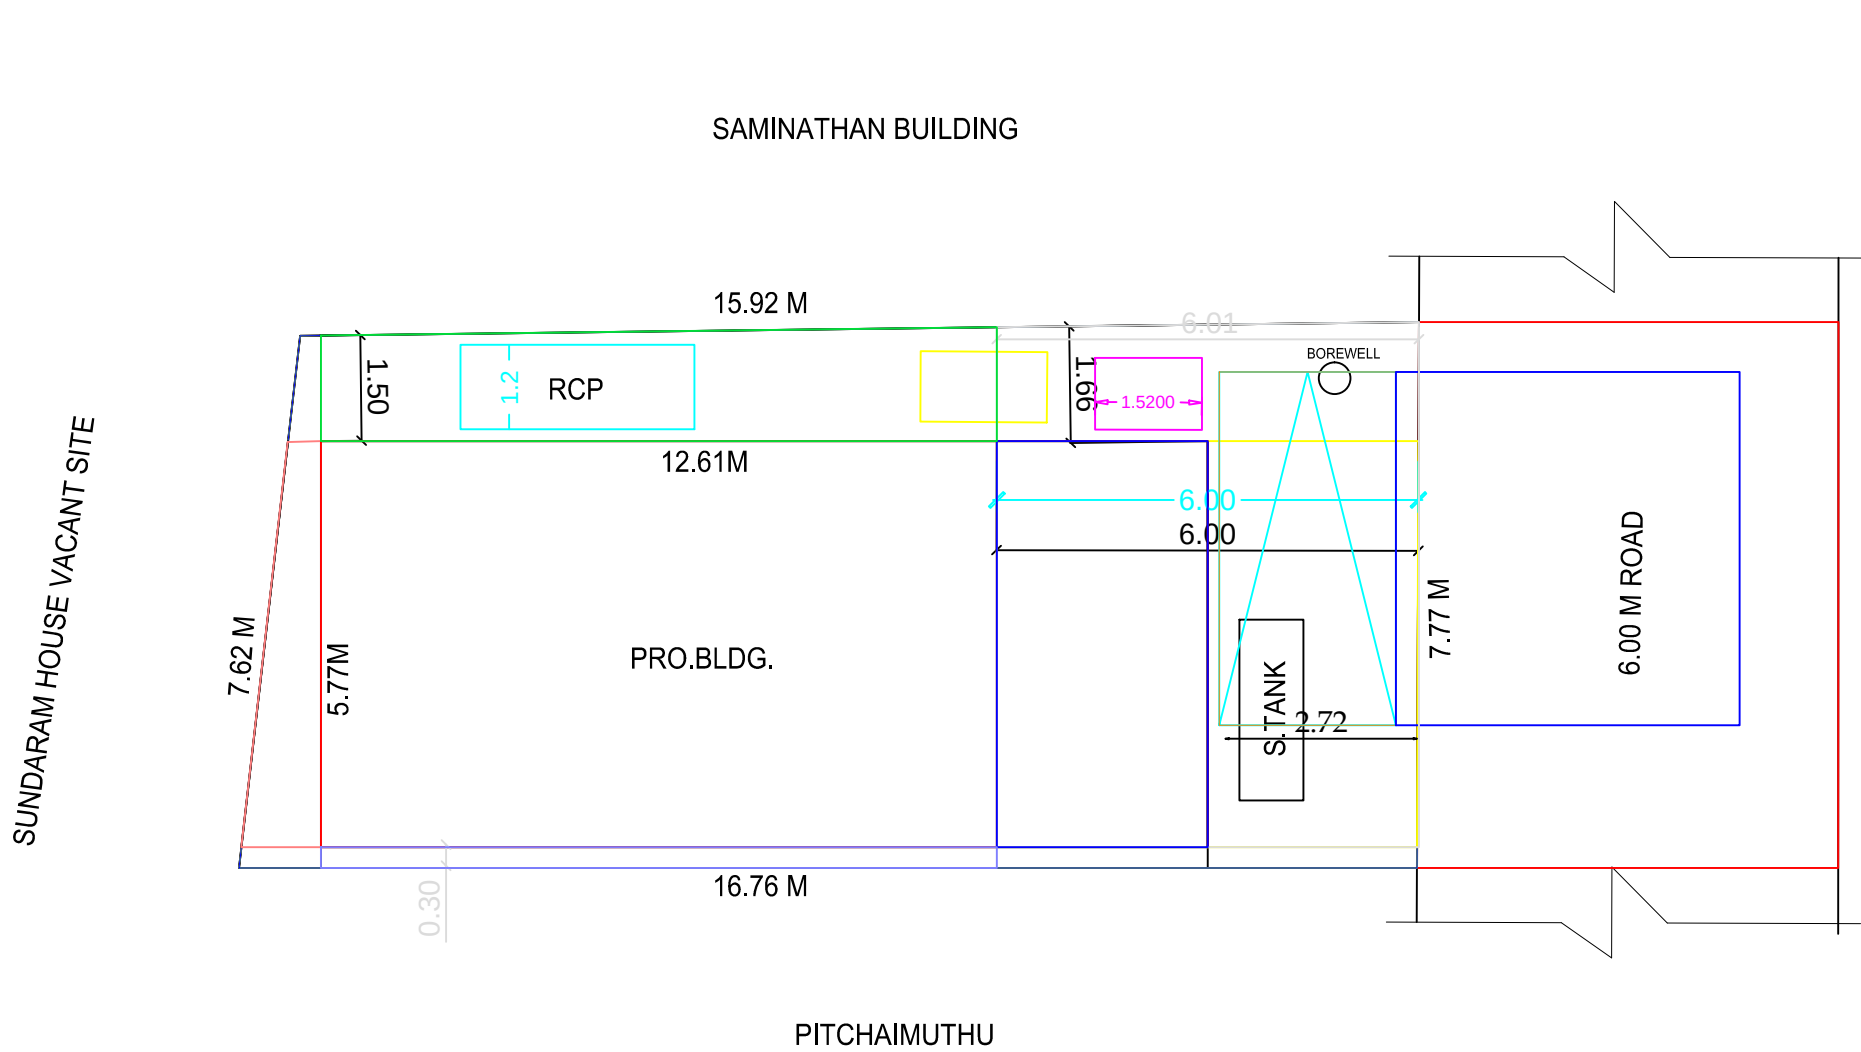

SITE PLAN SCALE 1 :100



APPLICANT SIGN.

Er. C.MURUGESAN.,BE., ME., MBA., MSc.,PGDCC

 **CEE YEM CONSTRUCTIONS**

REGISTERED -ENGINEER / STRUCTURAL/SOIL/
CONSTRUCTION ENGINEER

9443466241 KARAUKUDI

REGISTERED ENGINEER SIGN.