



PLAN SHOWING THE PROPOSED CONSTRUCTION OF R.C.C ROOF RESIDENTIAL BUILDING AT SURVEY NO :- 8/3E1, PATTa NO :- 105, WARD NO :- 12, ARIYAKILAVAN STREET, KANDANUR VILLAGE & GROUP, KANDANUR TOWN PANCHAYAT, SAKKOTTAI UNION, KARAikUDI TALUK, SIVAGANGAI DISTRICT, TAMILNADU.

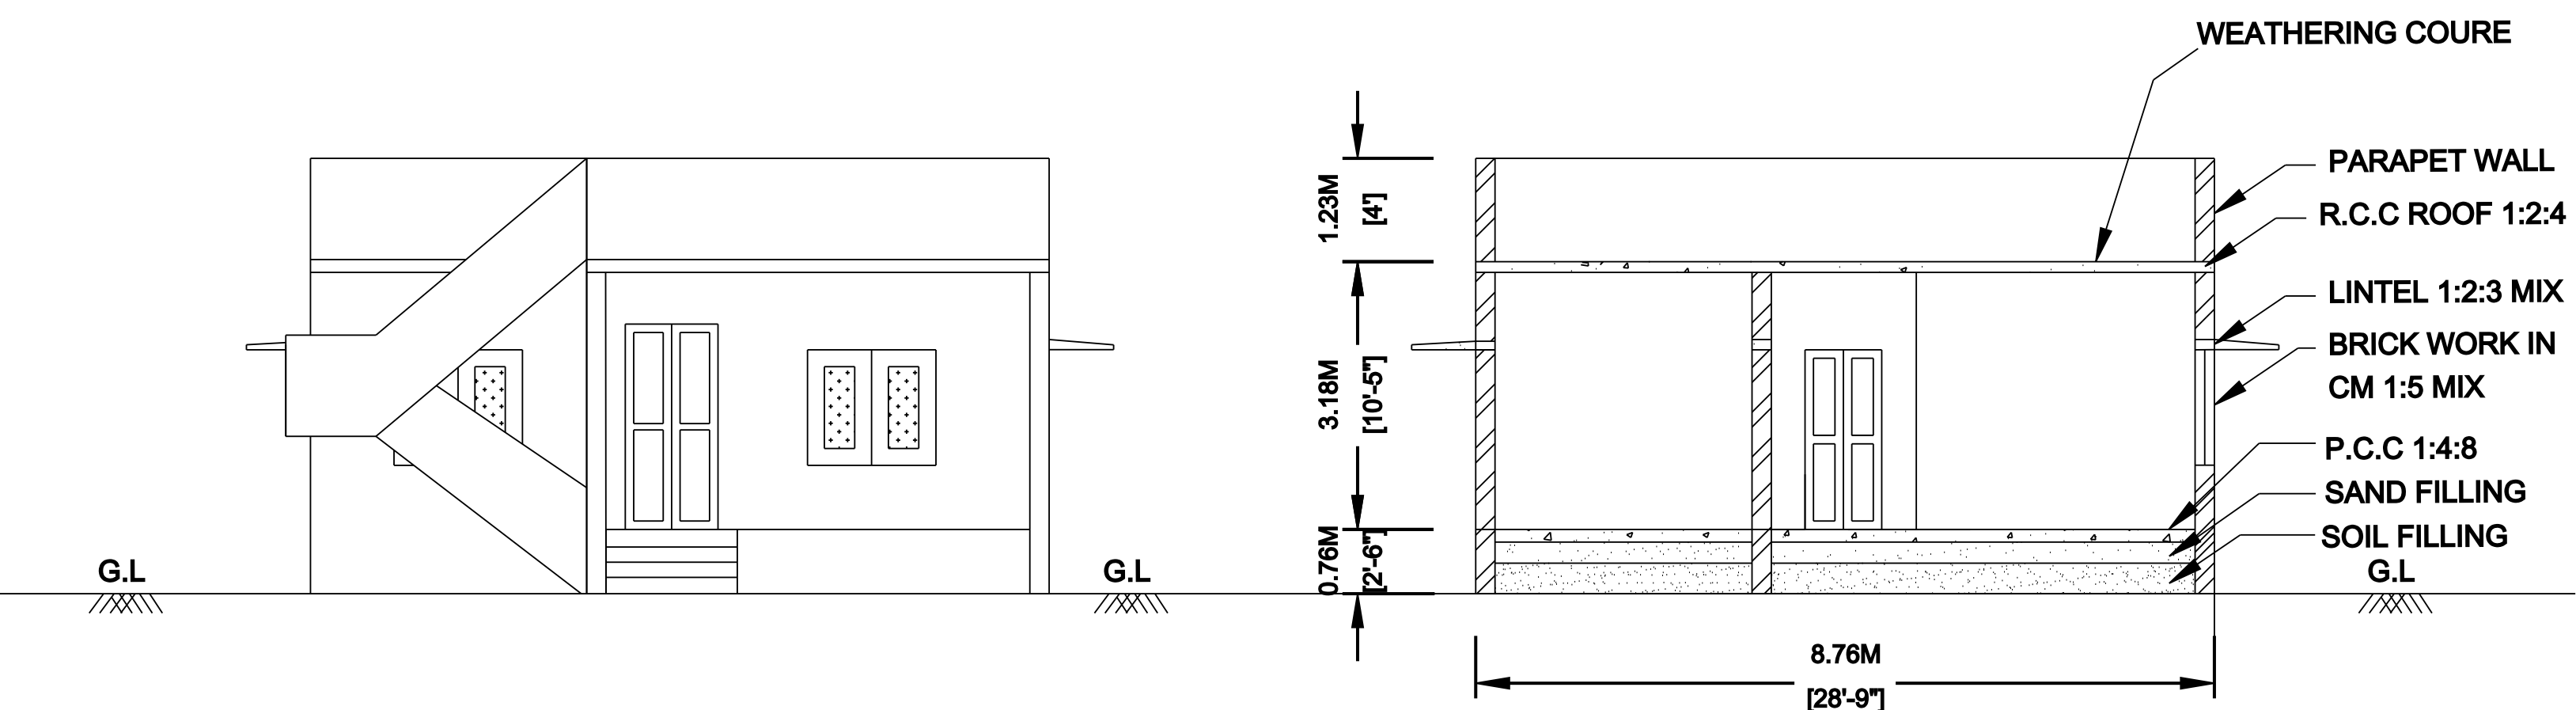


FRONT ELEVATION


SECTION ON "AA"

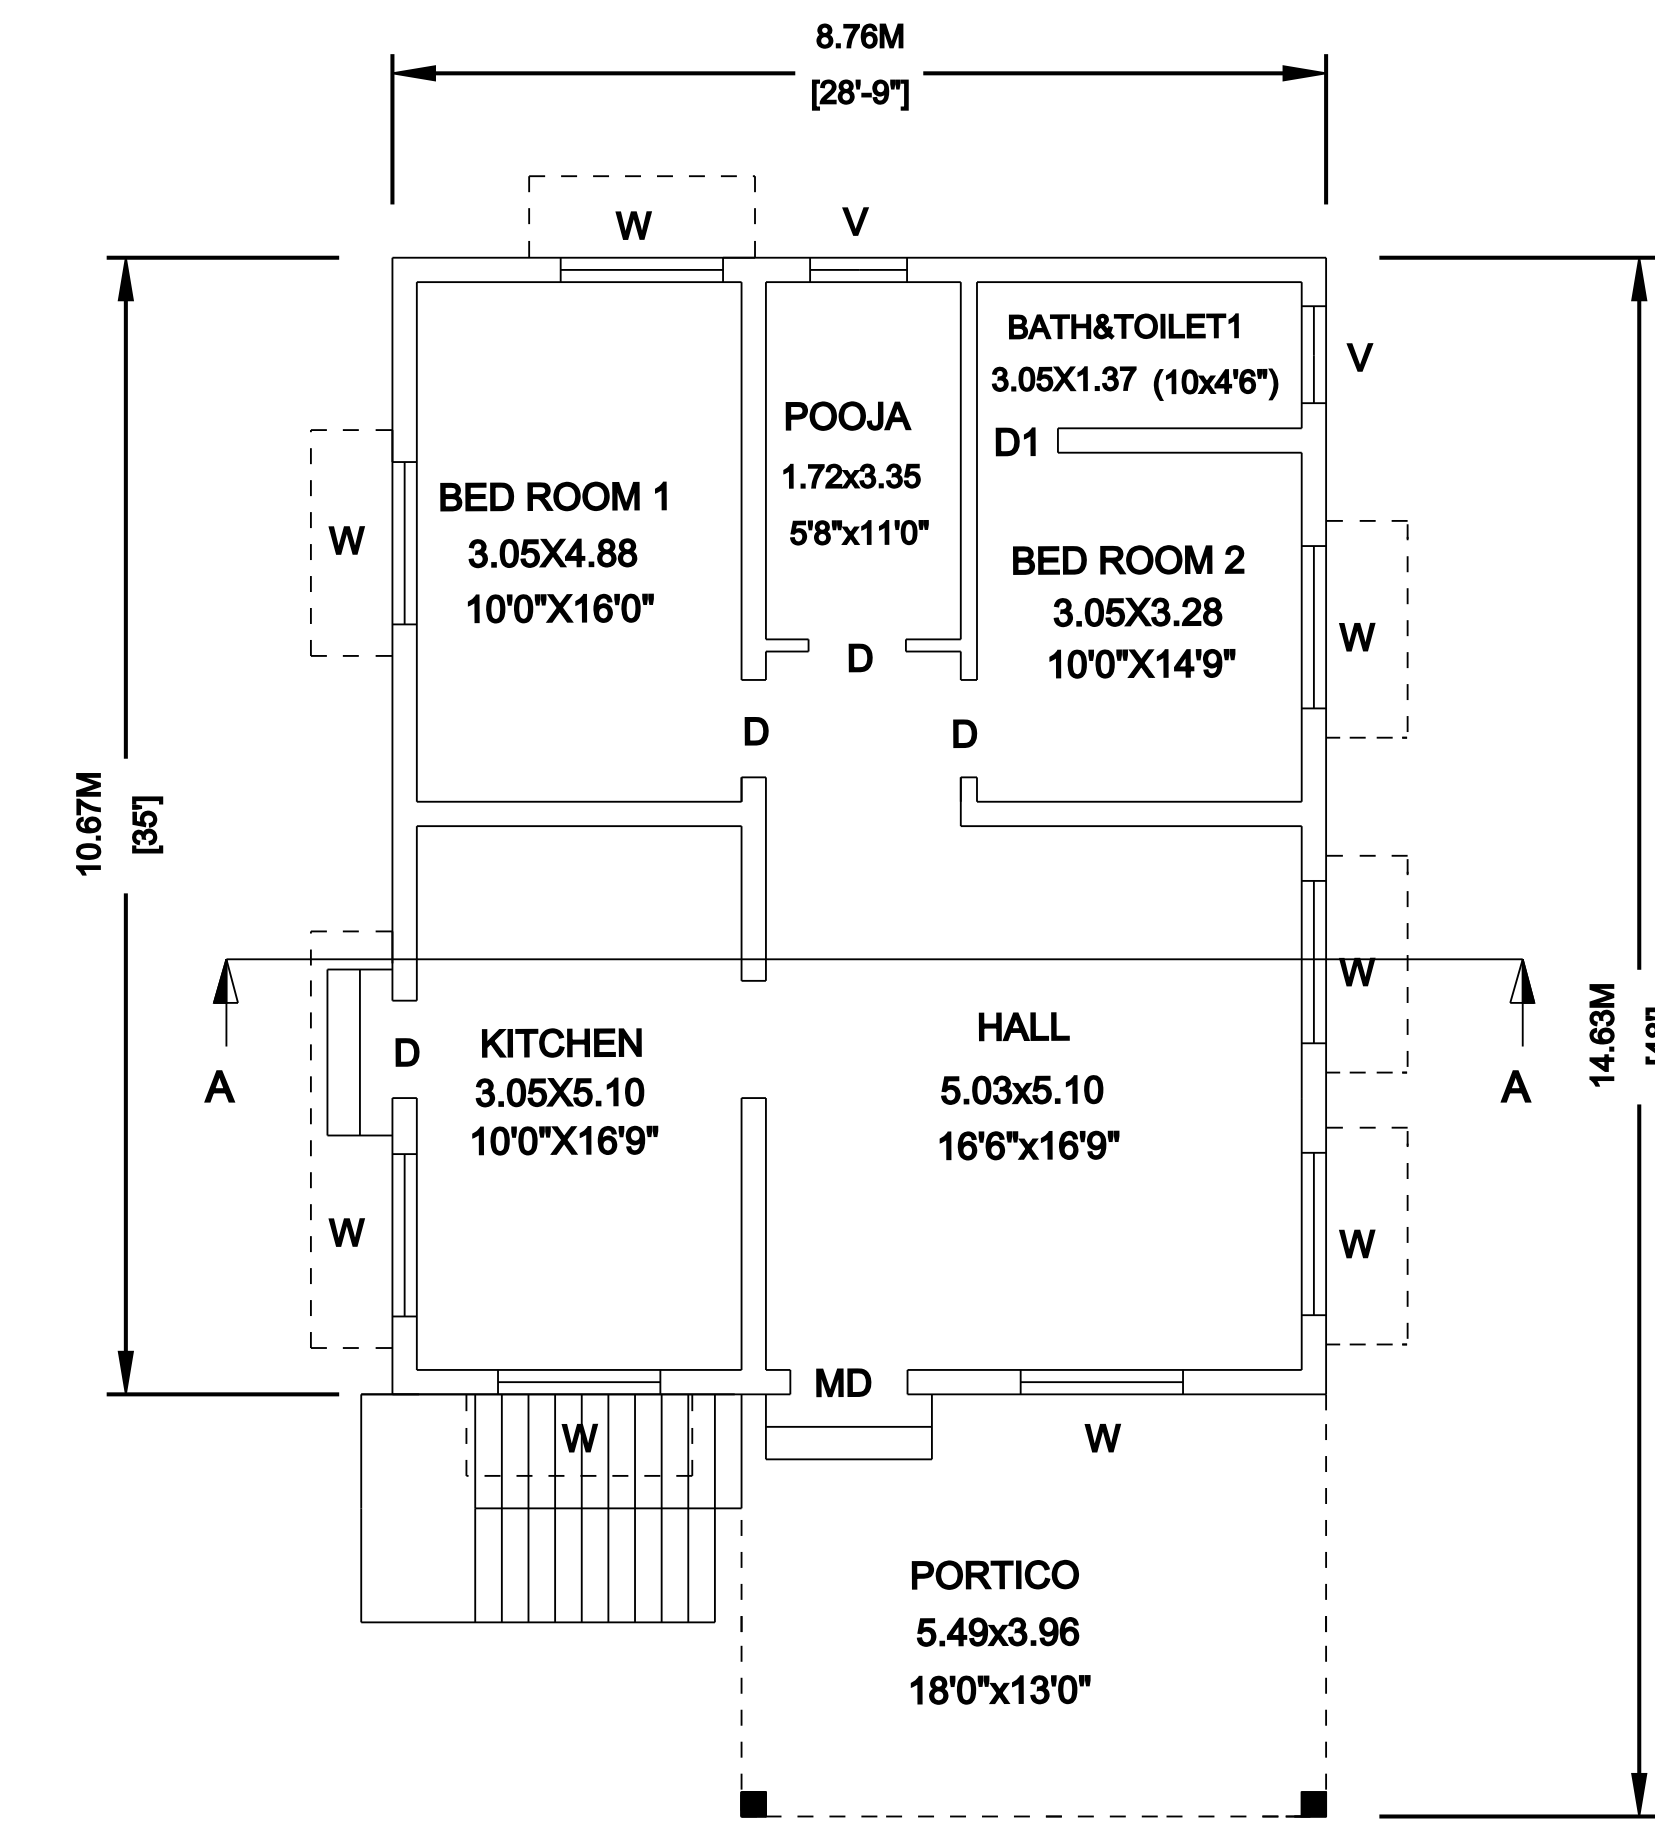


GROUND FLOOR PLAN

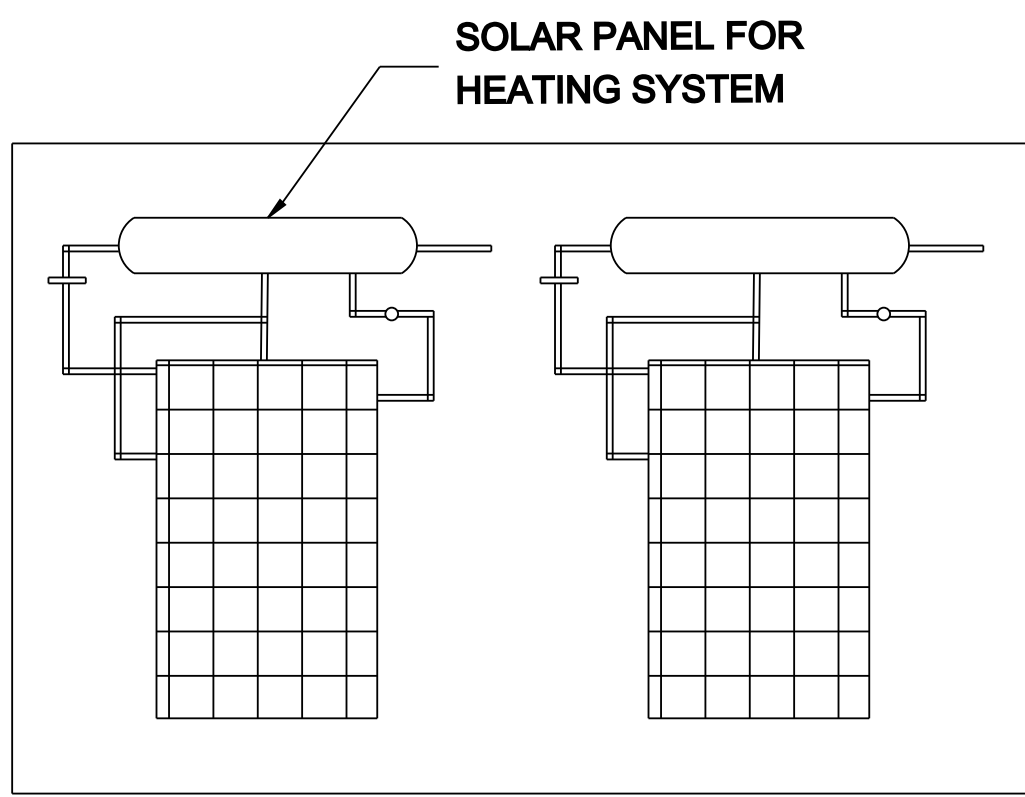


SOLAR HEATING SYSTEM

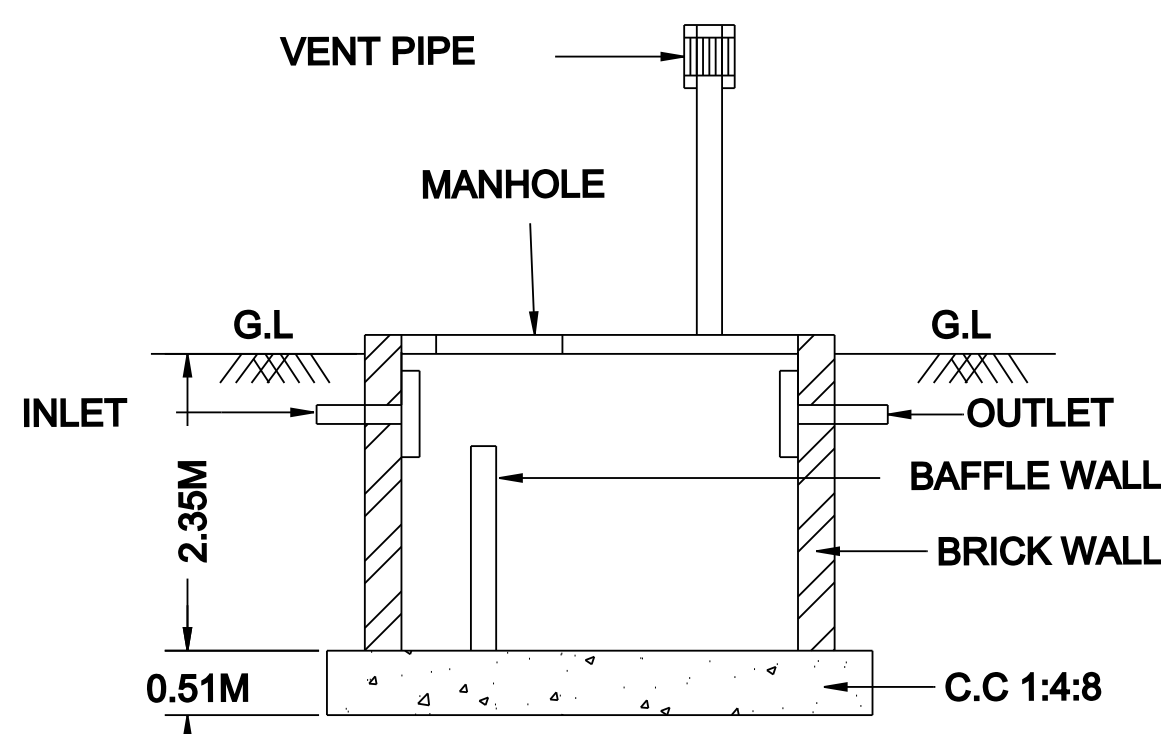

SECTION SEPTIC TANK


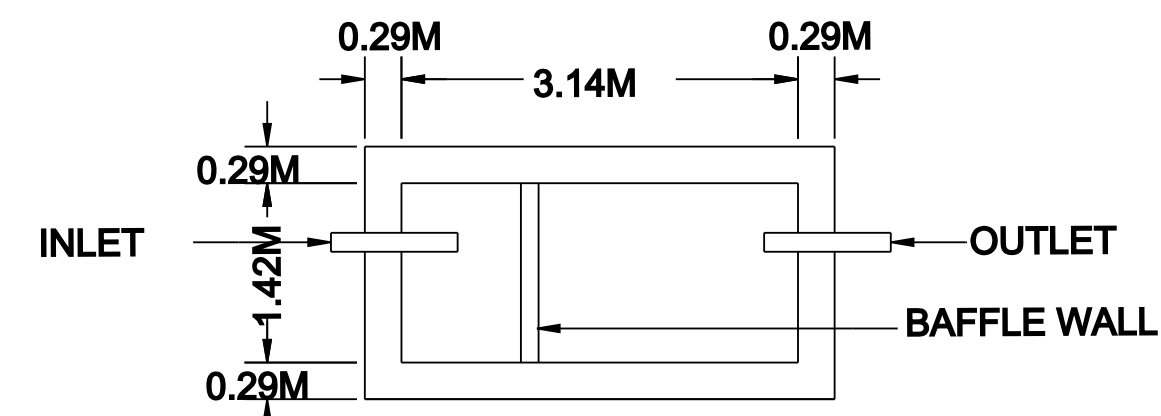


PLAN SEPTIC TANK

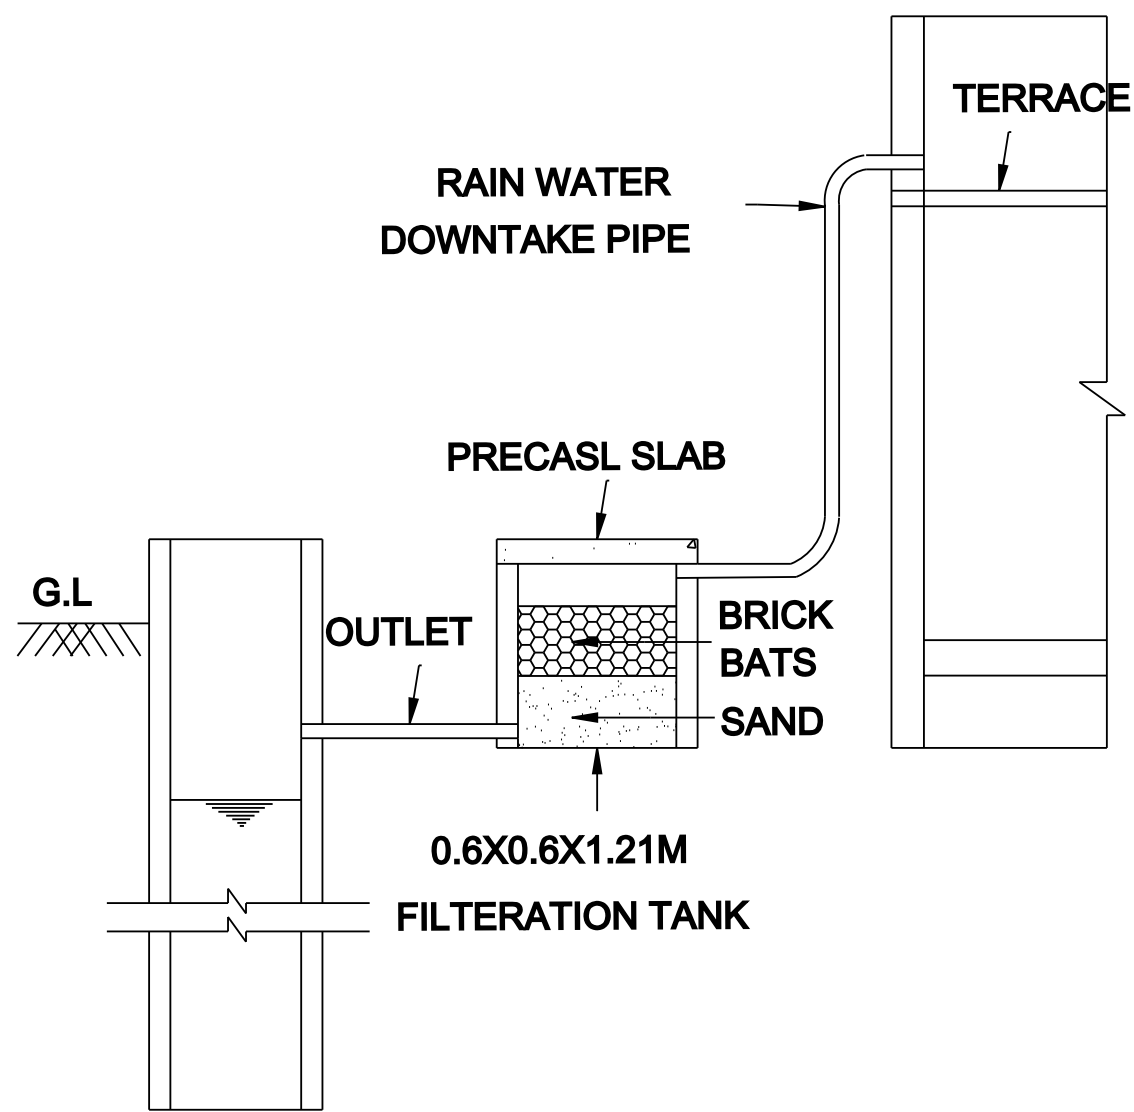


RAIN WATER HARVESTING SYSTEM

SOAK PIT SYSTEM FILTER

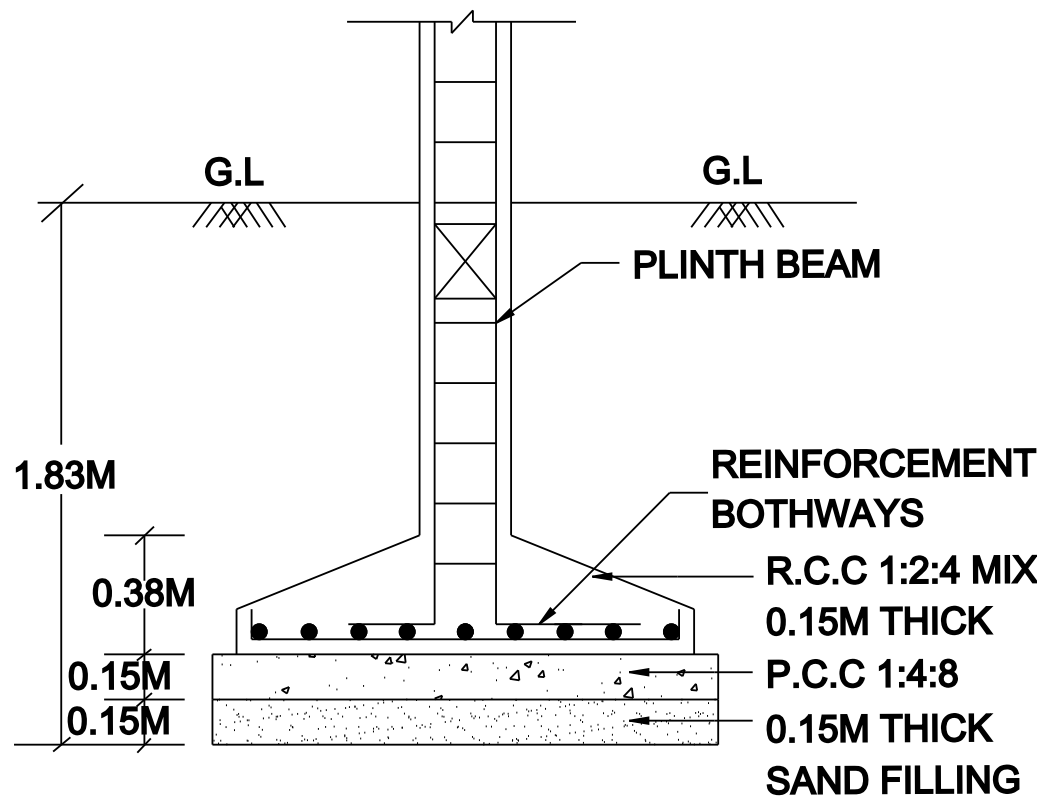
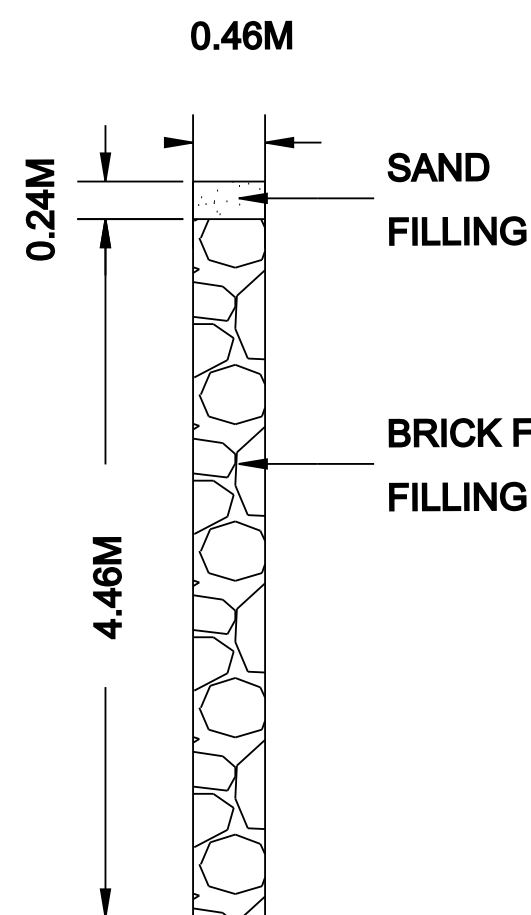


TYPICAL SECTION OF R.C.C COLUMN FOUNDATION

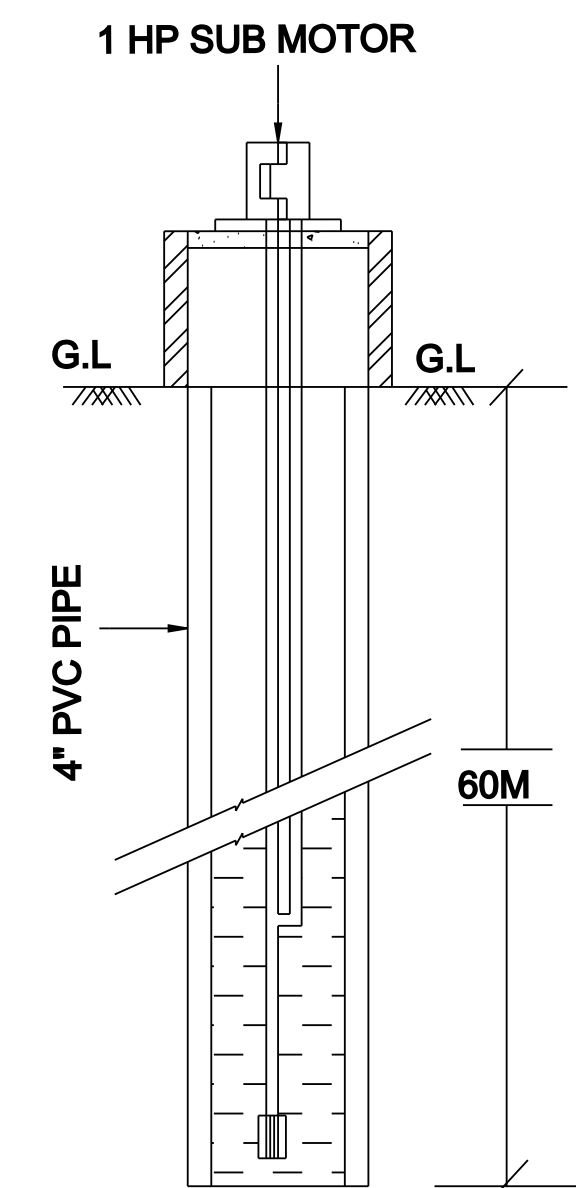


BORE WELL DETAILS

LOCATION PLAN

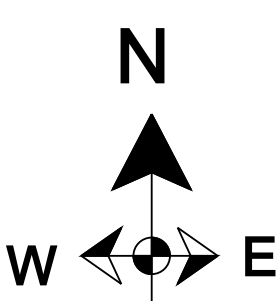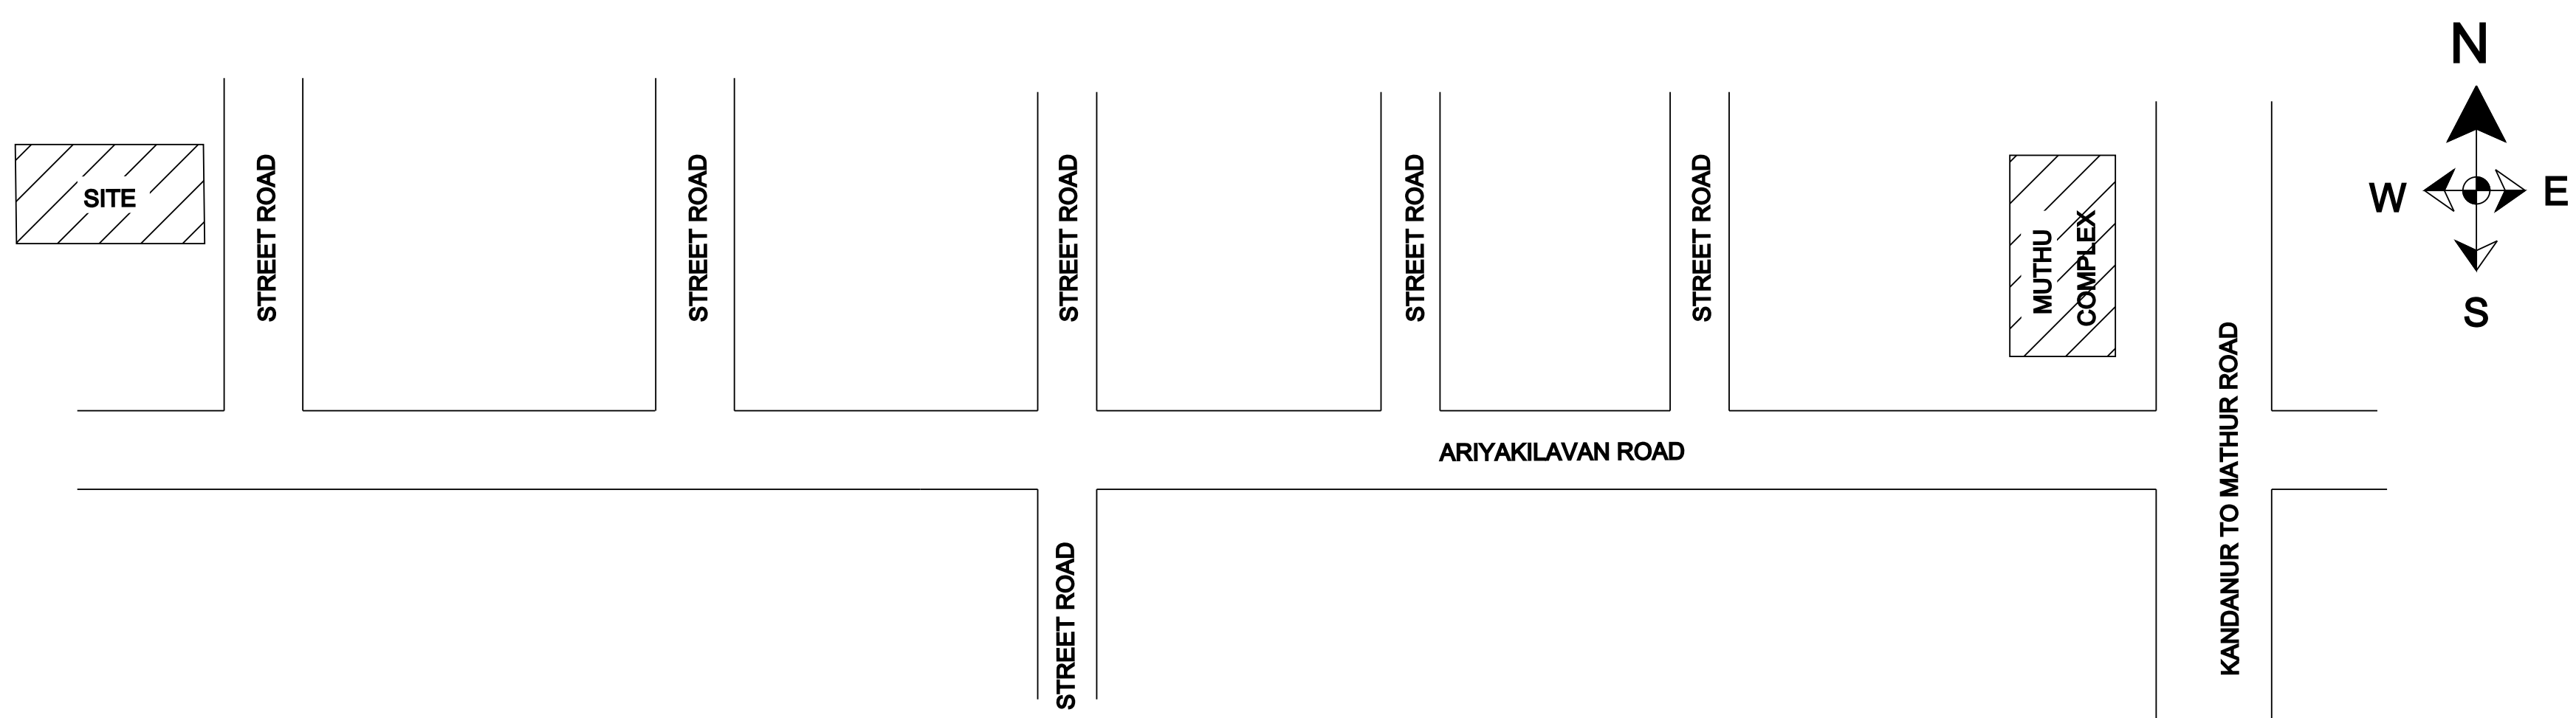

SURVEY NO :-8/3C, SP,VADIVELU PLOT
SURVEY NO :-8/3B

SITE PLAN
SCALE 1:100

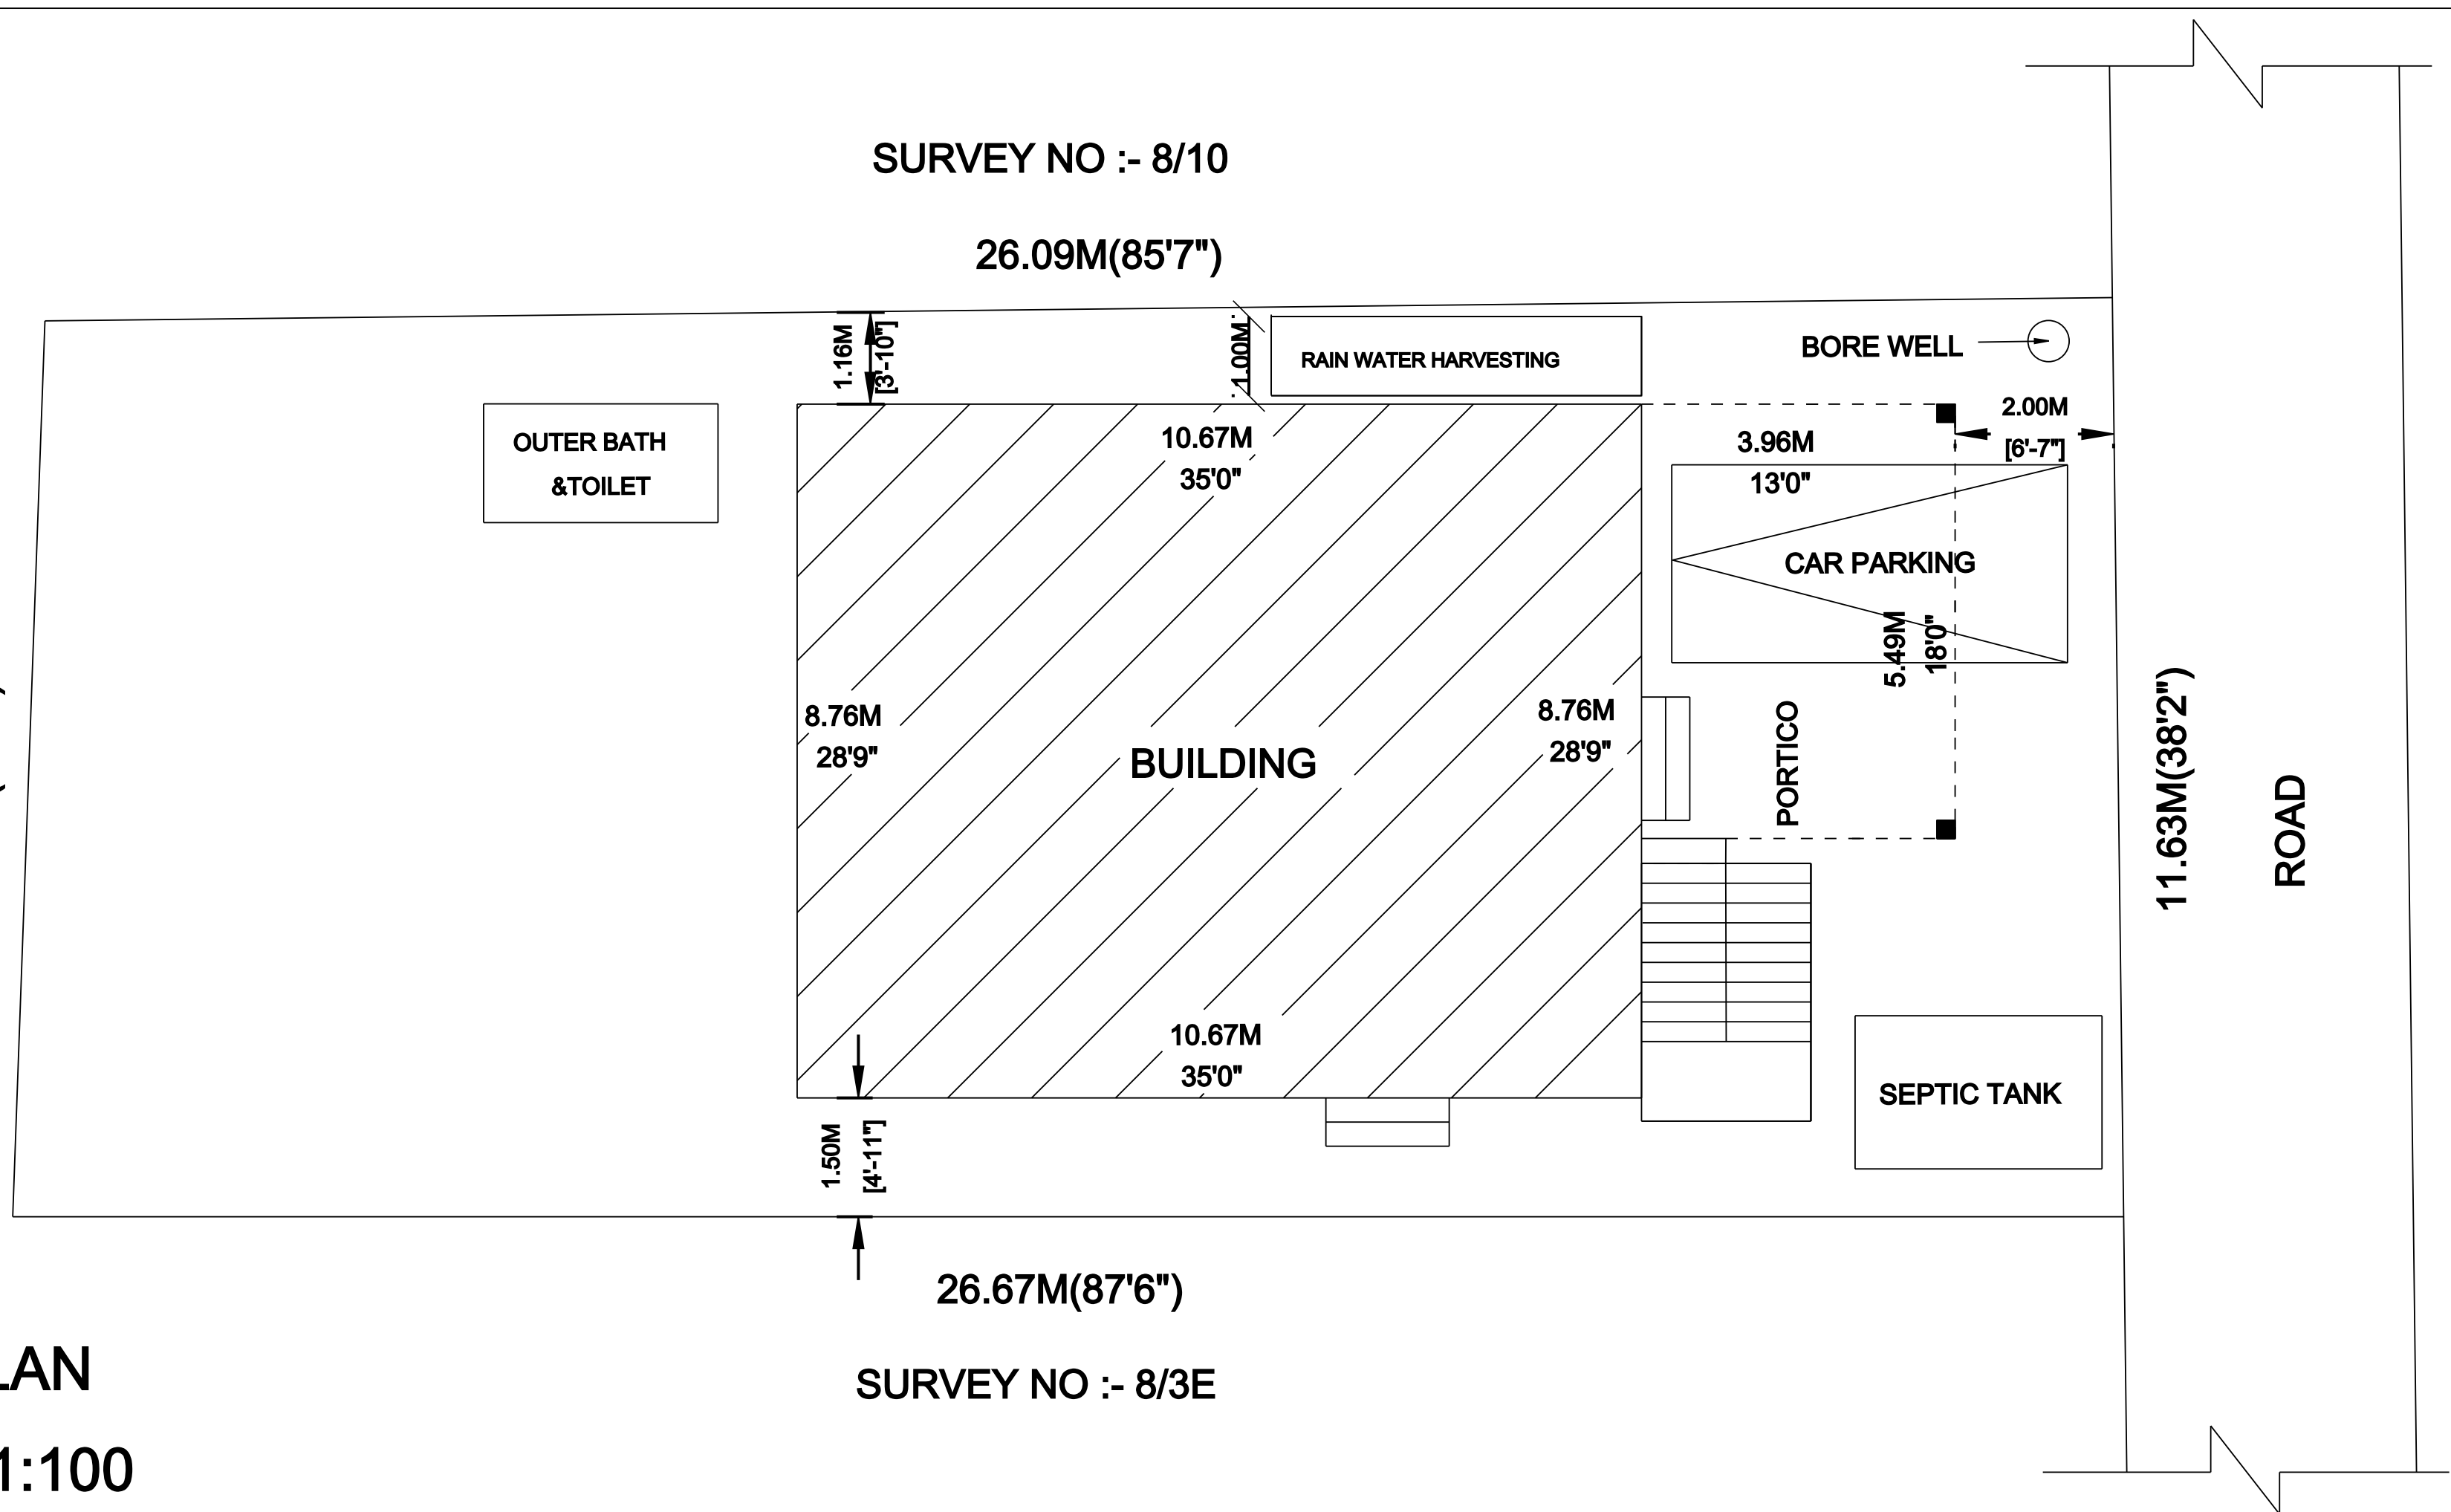

SCHEDULE OF JOINERIES			
TYPE	DESCRIPTION	FEET	METRE
MD	MAIN DOOR	3'6"X7'0"	1.10X2.13
GG	GRILL GATE	3'6"X7'0"	1.10X2.13
D	DOOR	3'0"X7'0"	0.91X2.13
D1	BATH DOOR	2'6"X7'0"	0.76X2.13
W	WINDOW	5'0"X5'0"	1.52X1.52
KW	KITCHEN WINDOW	5'0"X3'0"	1.52X0.91
V	VENTILATOR	3'0"X2'0"	0.91X0.61

AREA STATEMENT		
AREA DETAILS	SQ.FEET	SQ.METRE
AS PER DOCUMENT	3258.00	302.67
AS PER PATTa	3258.00	302.67
AS PER SITE	3258.00	302.67

PLINTH AREA DETAILS		
AREA DETAILS	SQ.FEET	SQ.METRE
PROPOSED GROUND FLOOR	1322.56	122.87
OPEN SPACE	1935.44	179.80

FSI DETAILS	PROPOSED	PERMISSIBLE
TOTAL PLINTH AREA = 122.87	0.406	2
PLOT AREA = 302.67		

APPLICAT / OWNERS SIGNATURE

SP.PUSHPAVALLI

REGISTERED ENGINEER

OFFICE USE