




PLAN SHOWING THE PROPOSED RCC ROOF GF ,FF & SF RESIDENTIAL BUILDING IN T.S. NO : 492/5 (OLD T.S. NO : 492/3B PART), BLOCK NO: 17, WARD NO: 01, DR.BESANT ROAD,
KUMBAKONAM CITY MUNICIPAL CORPORATION , THANJAVUR DISTRICT.

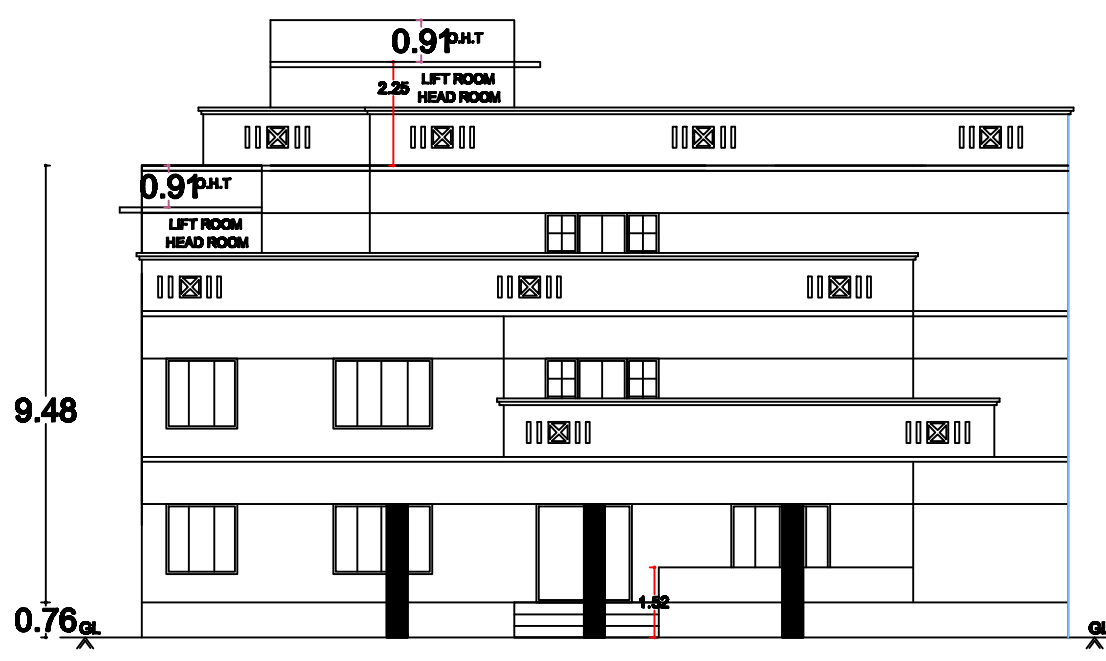






FRONT ELEVATION

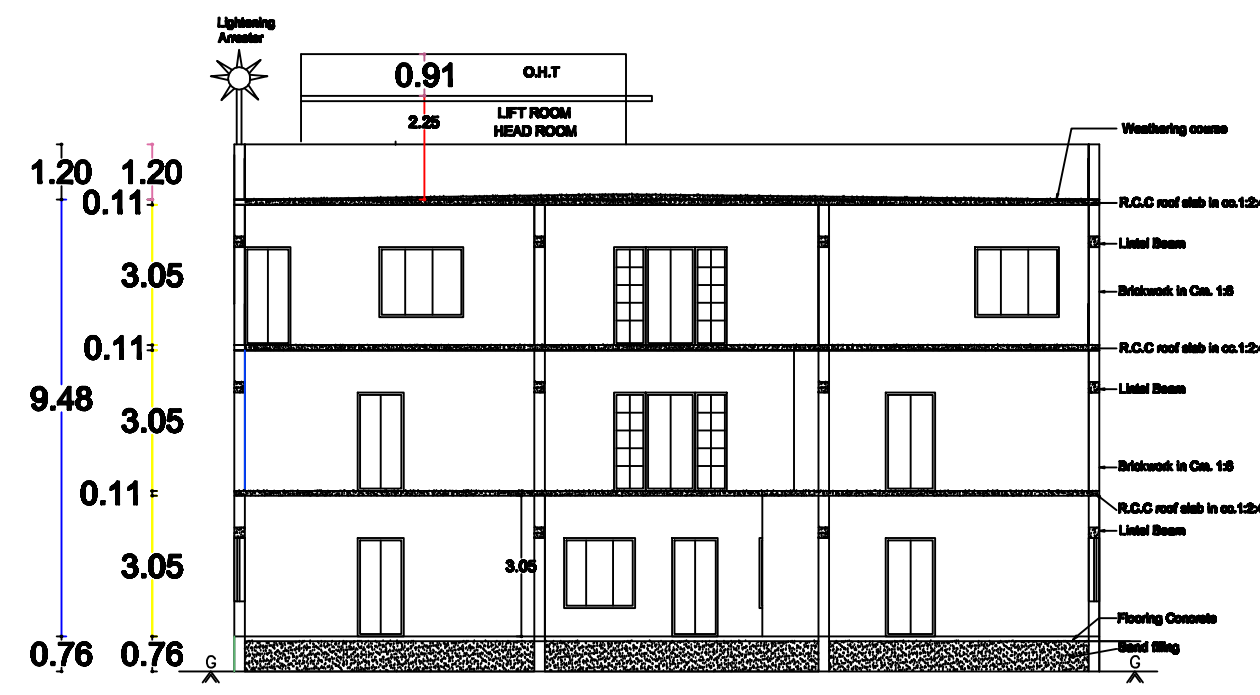


SECTION ON 'AB'

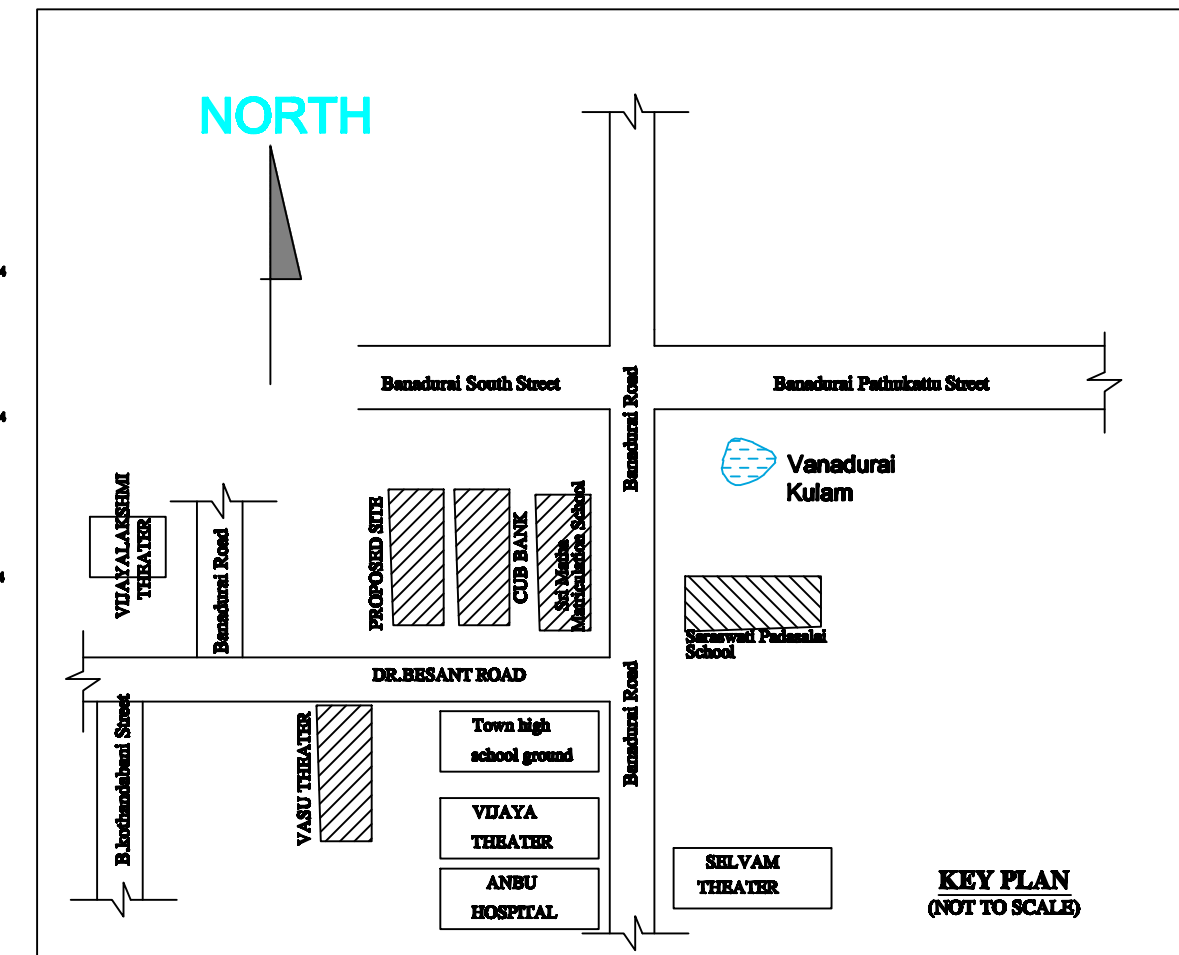


KEY PLAN N.T.S

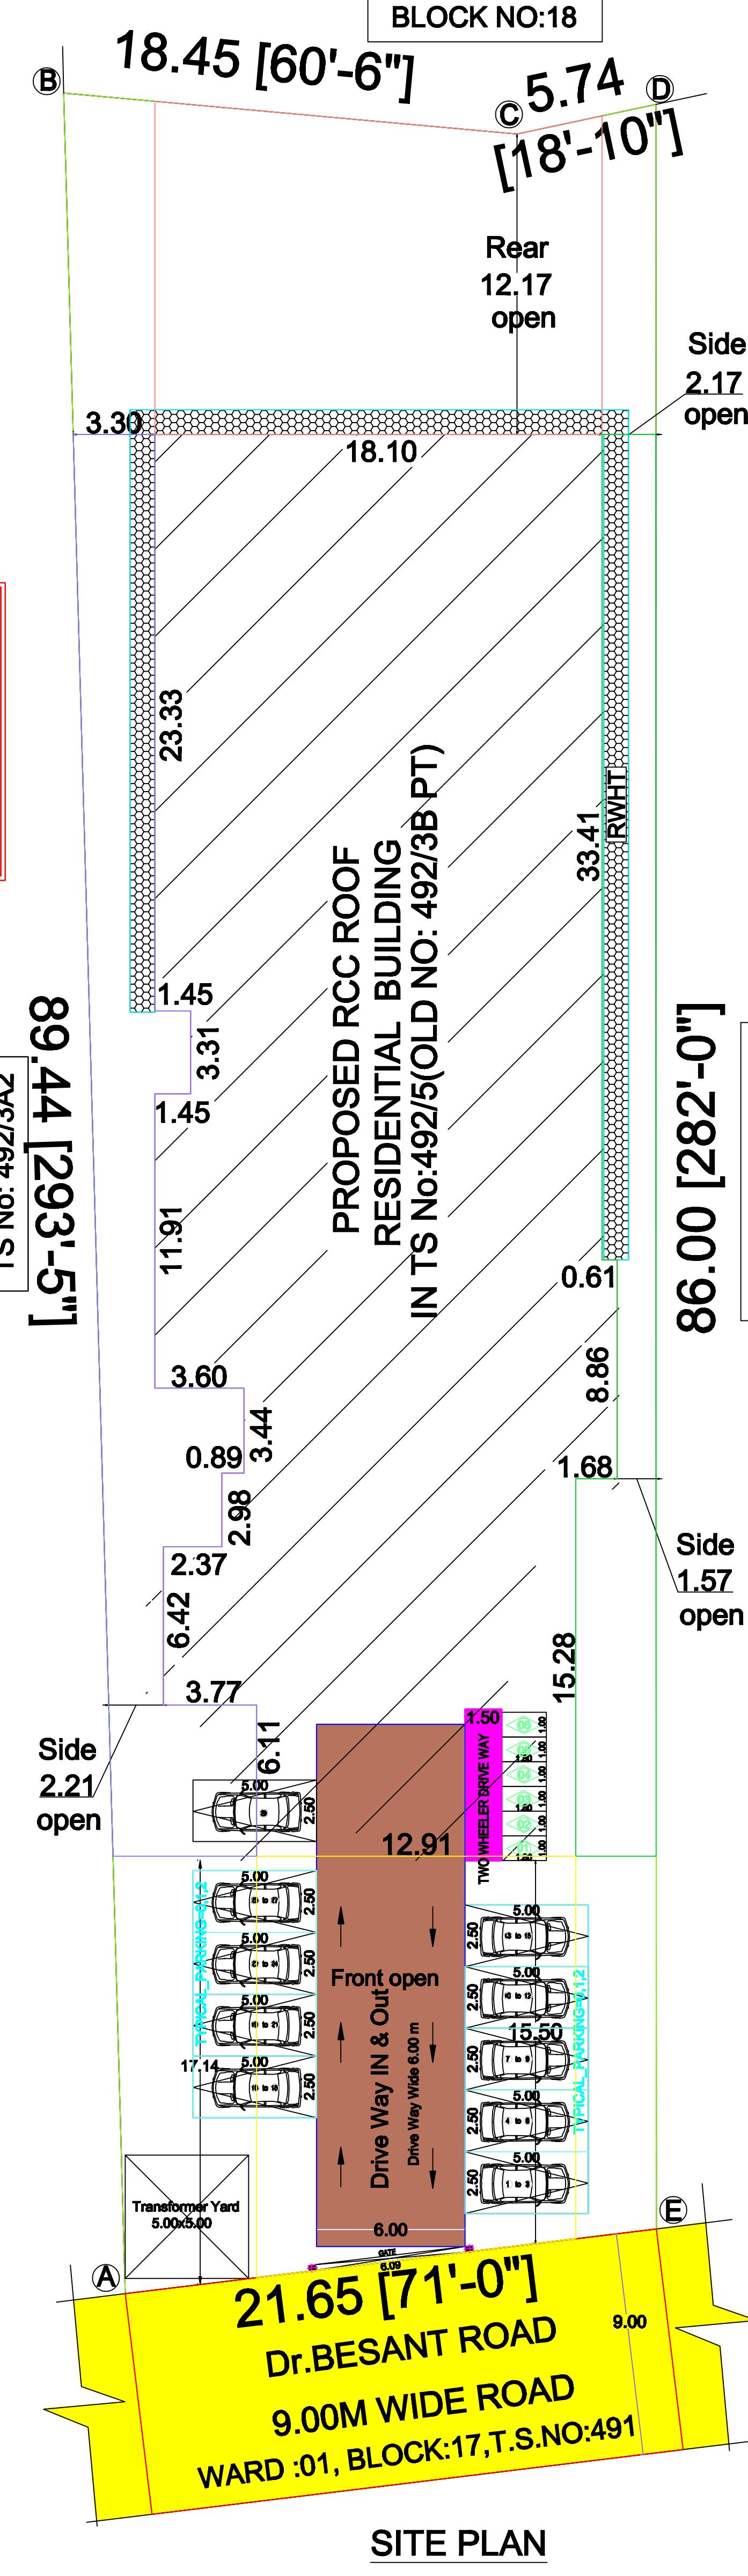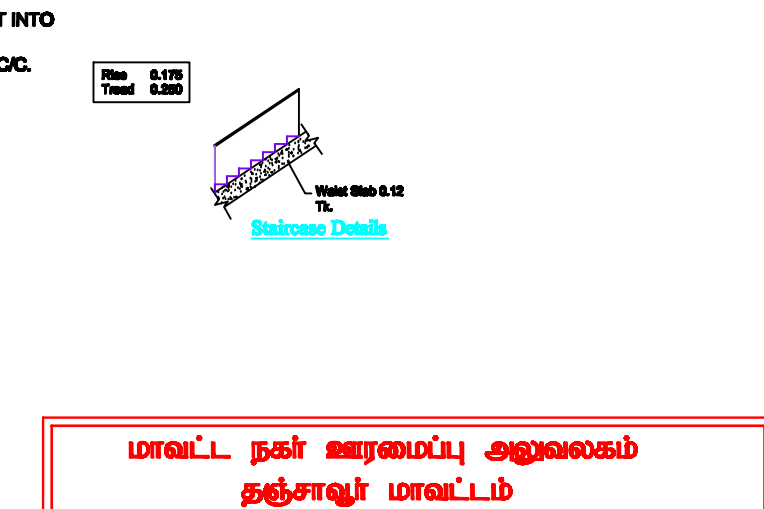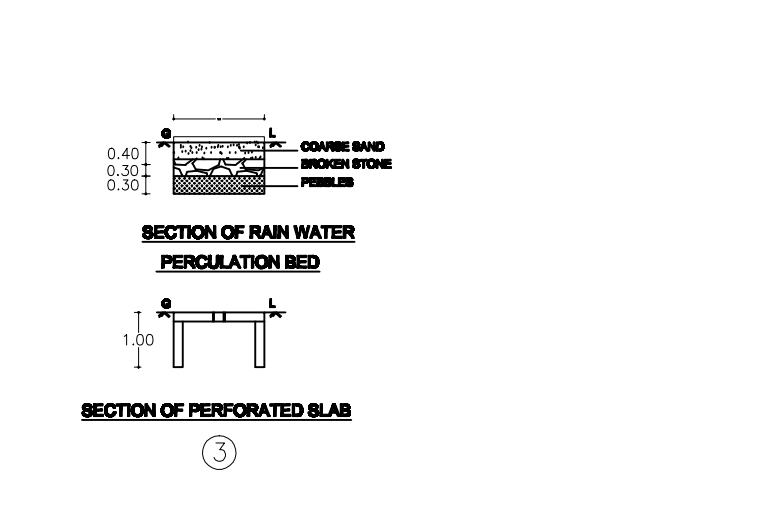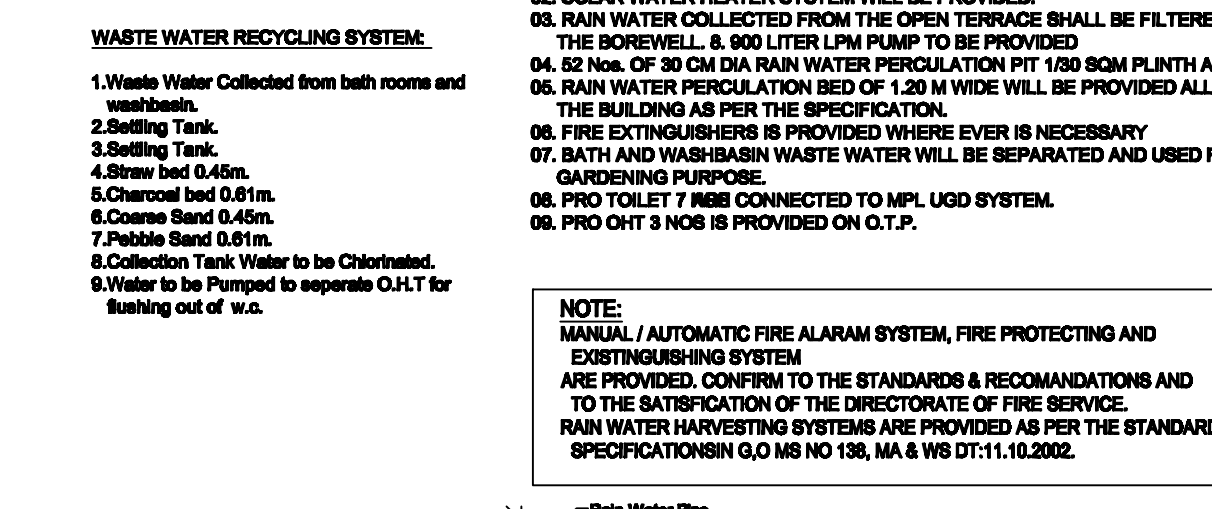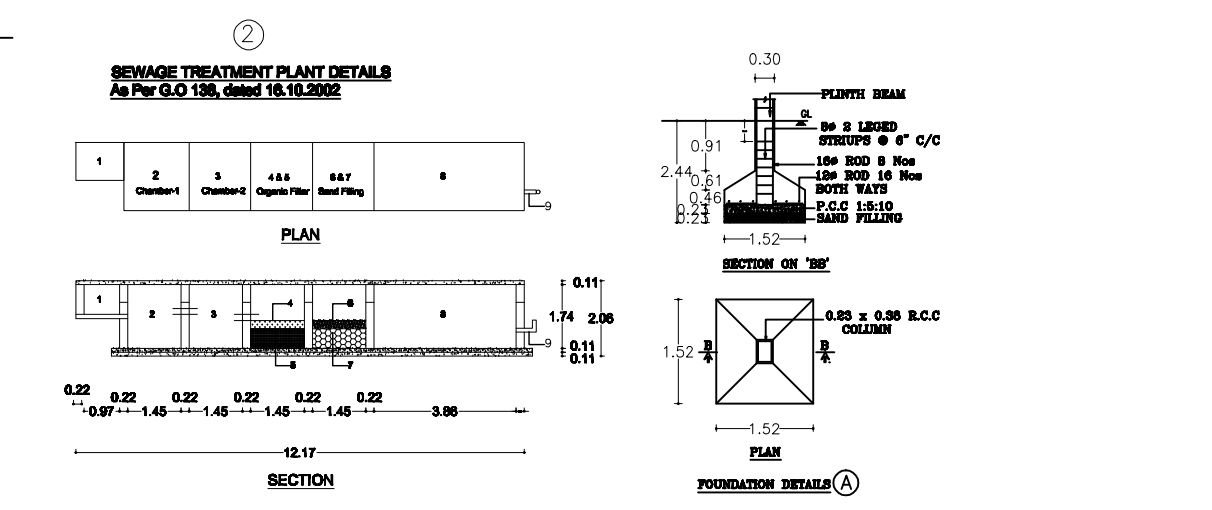


SITE PLAN

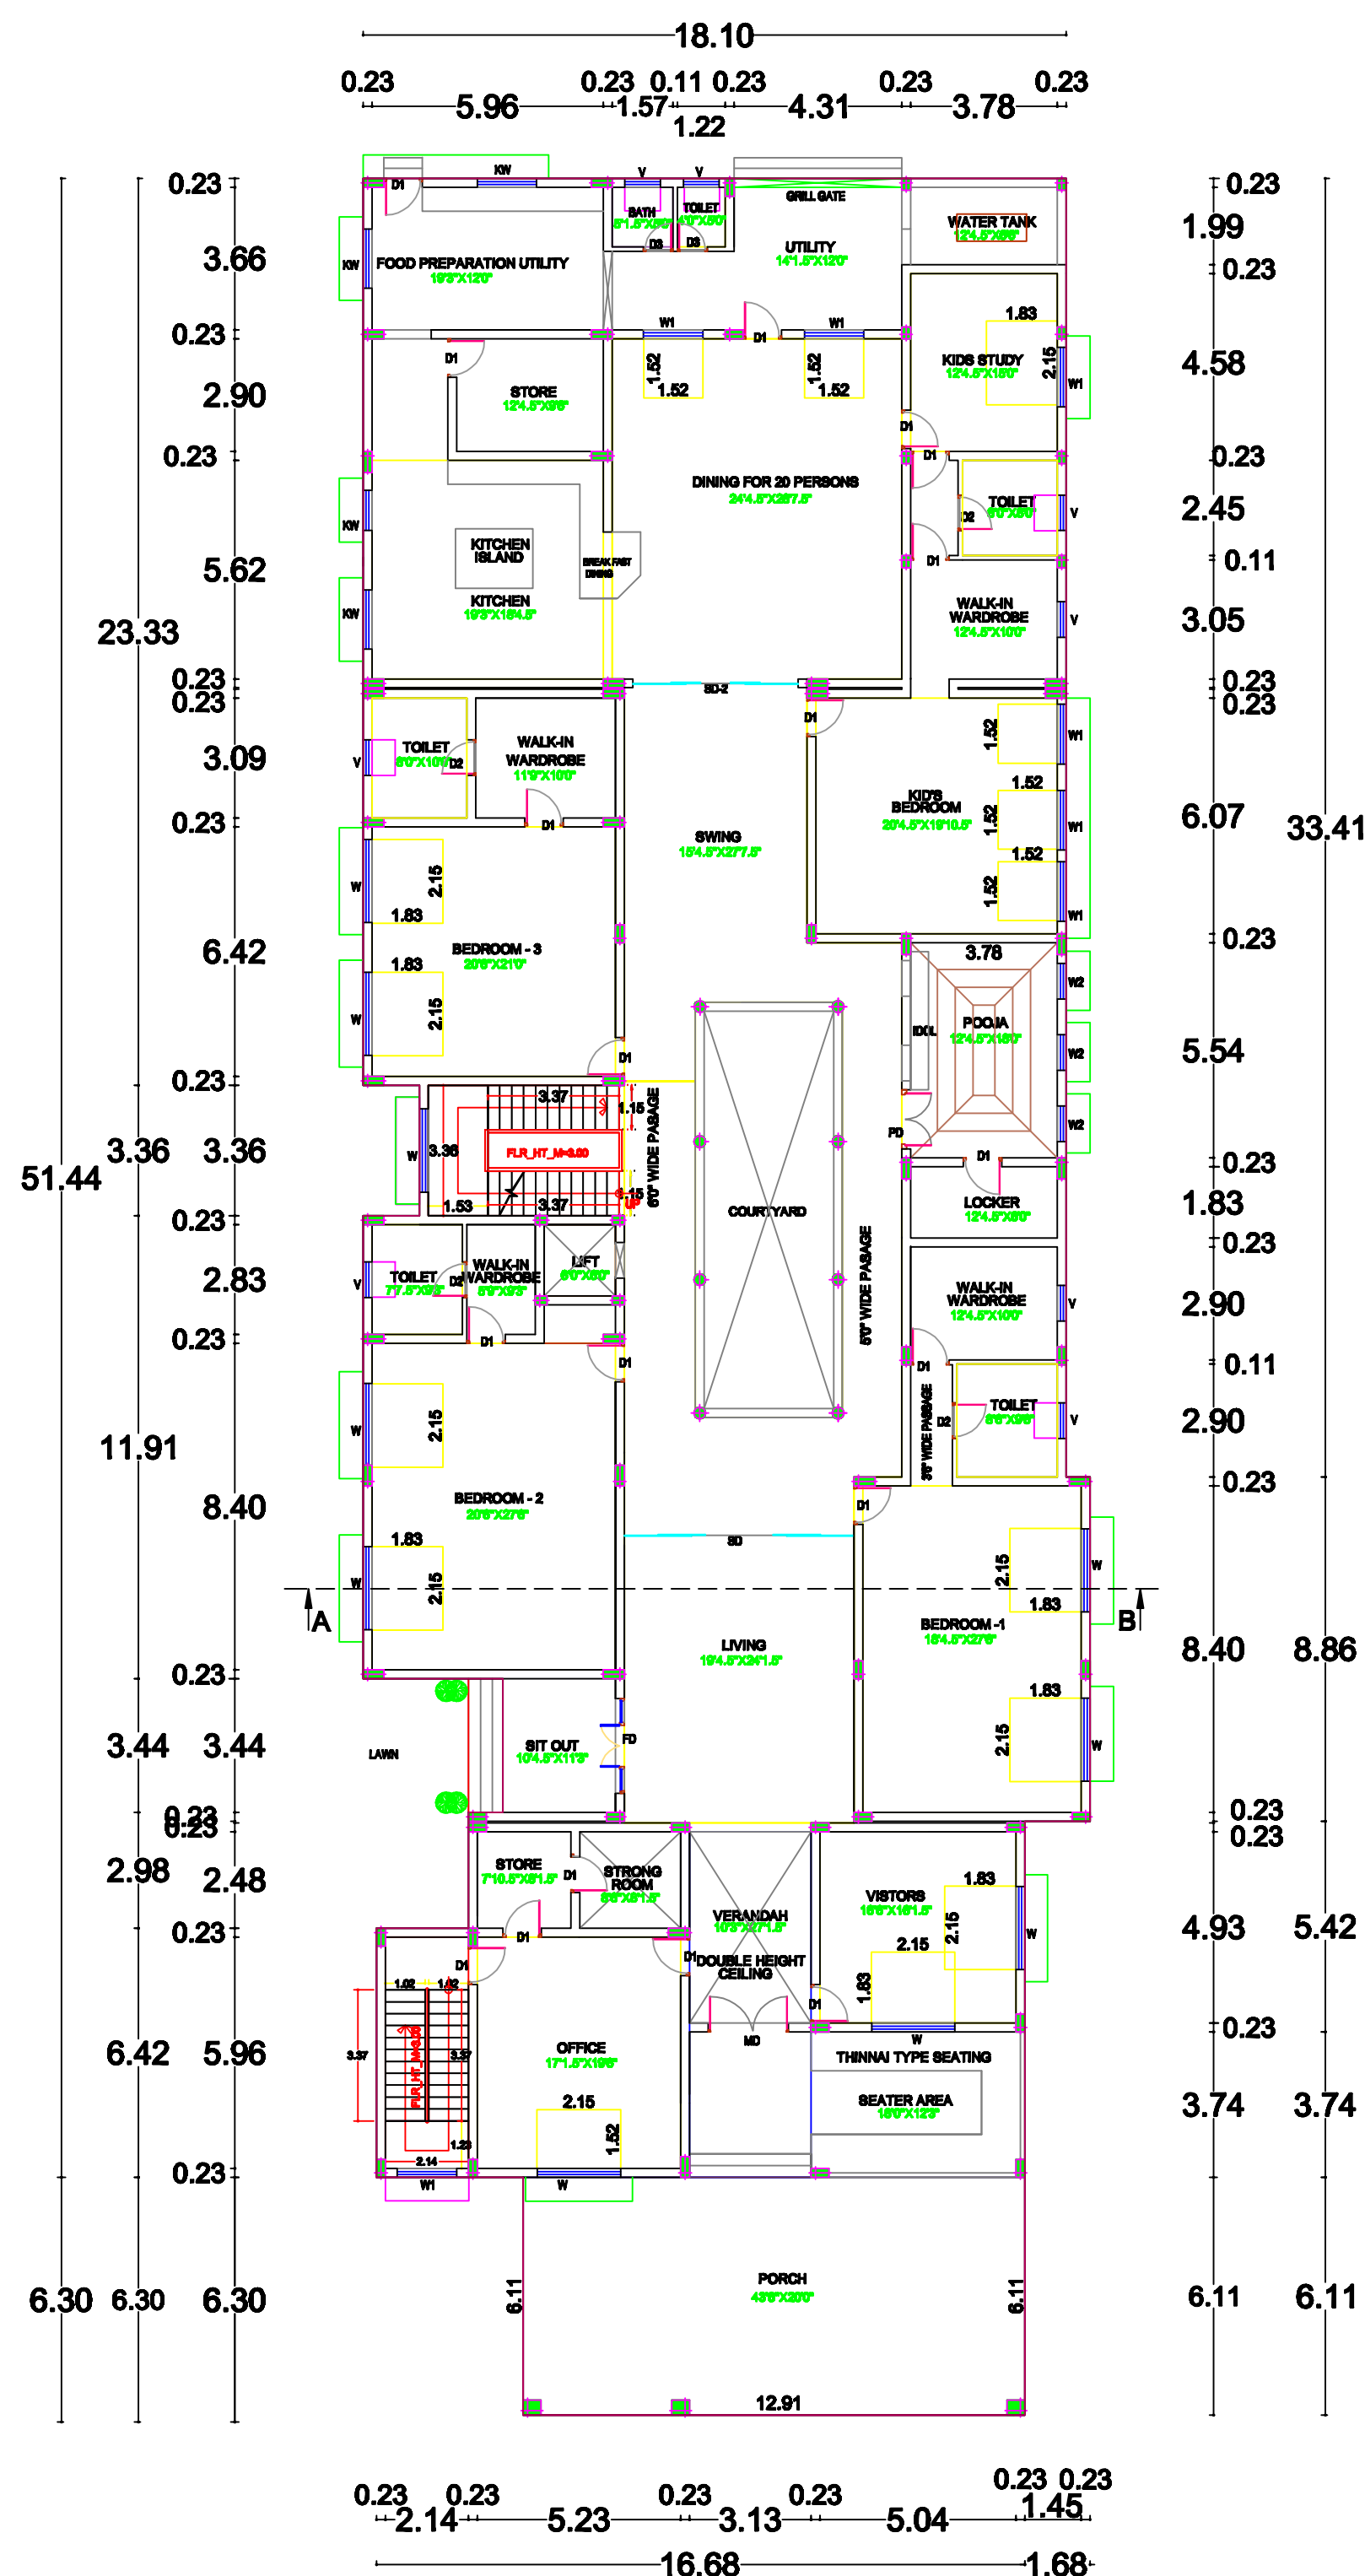


GROUND FLOOR PLAN

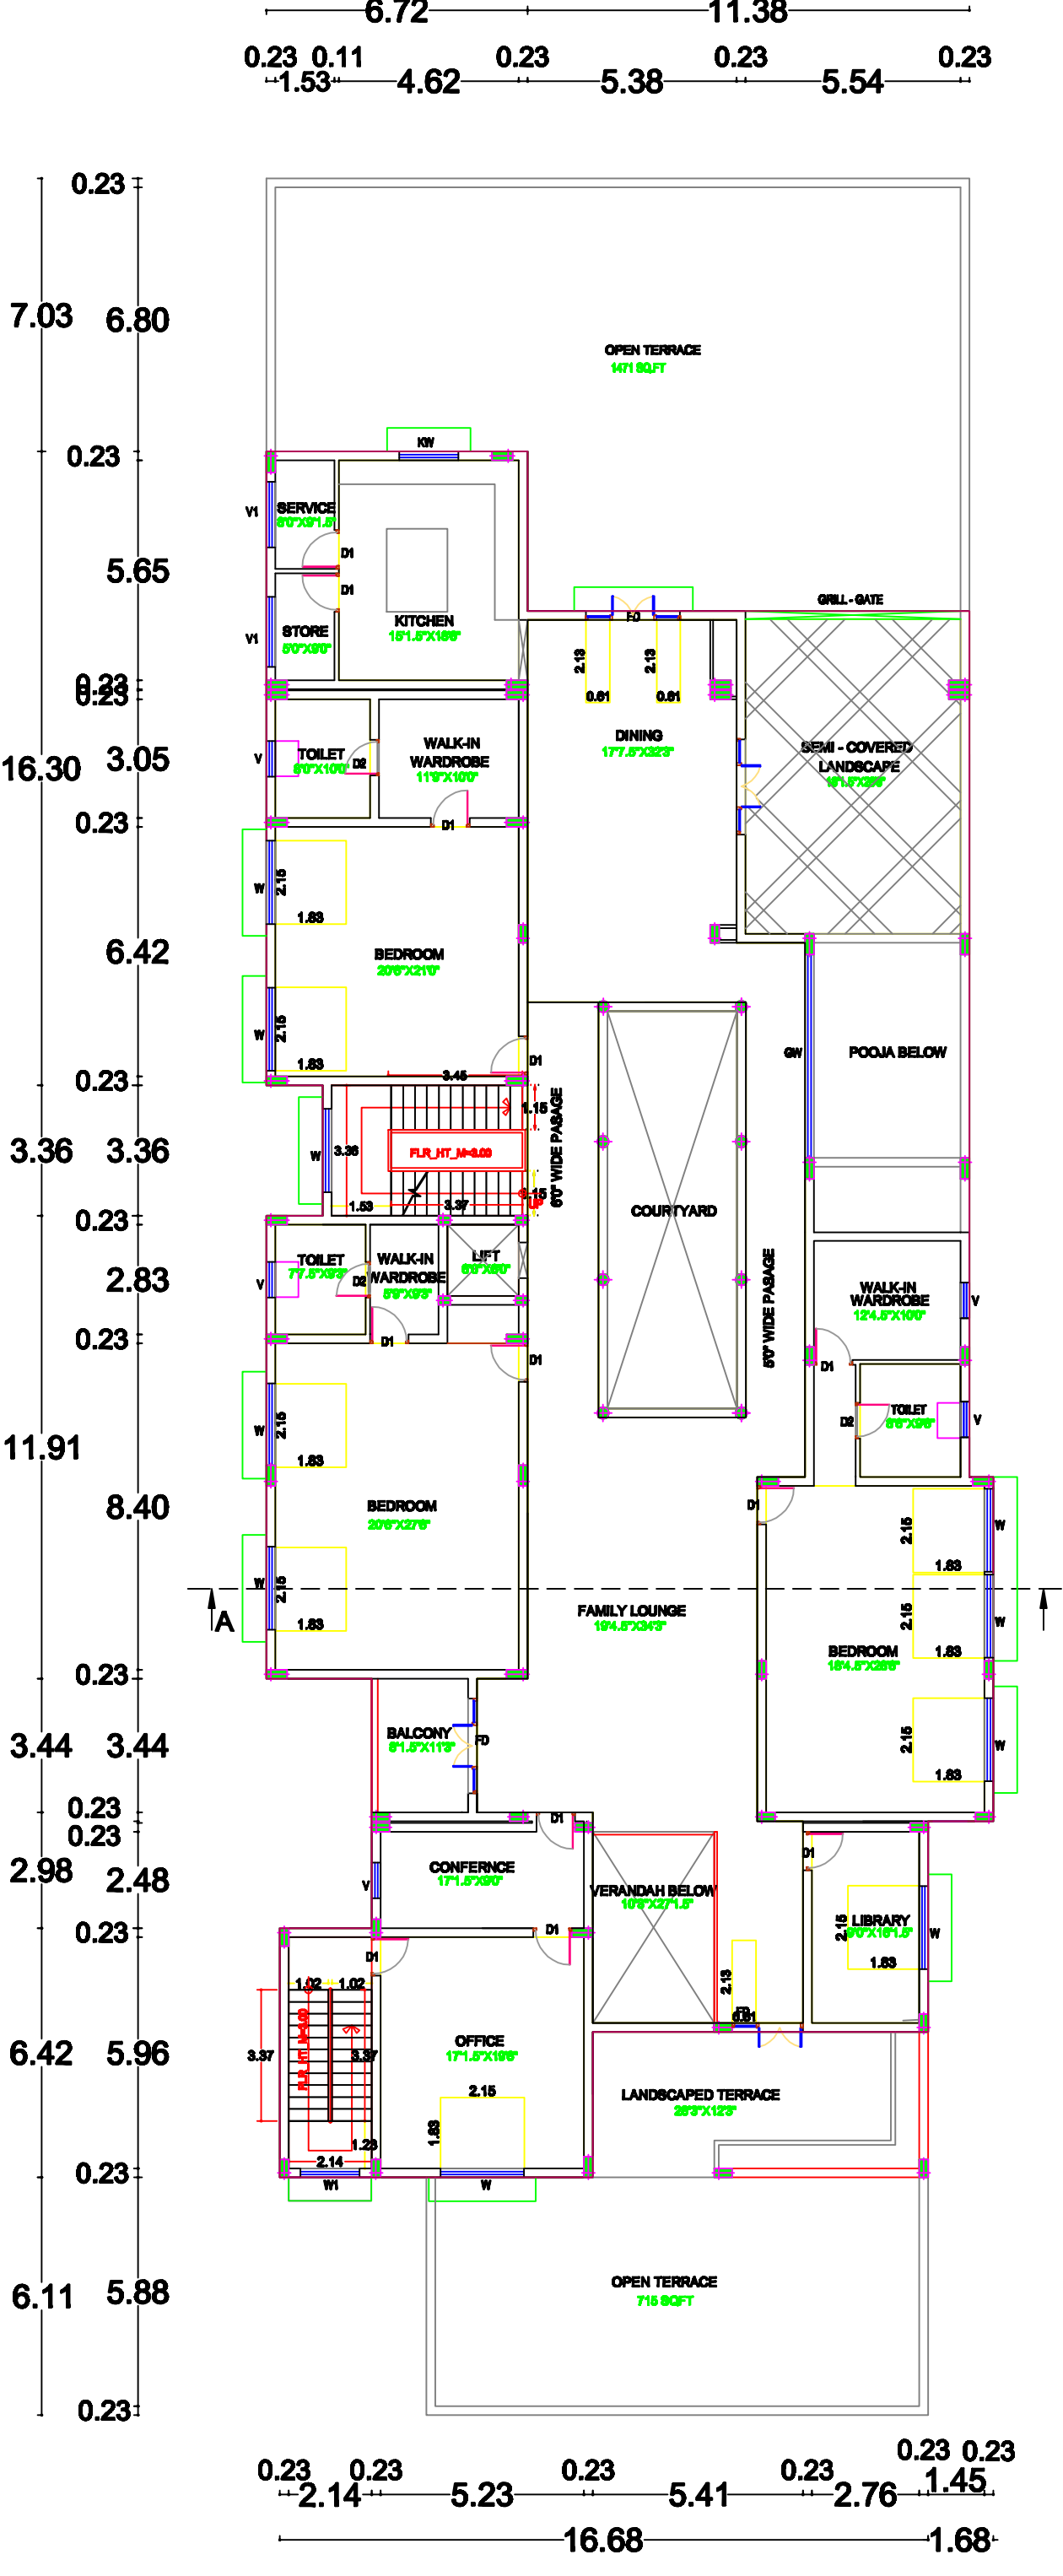

FIRST FLOOR PLAN

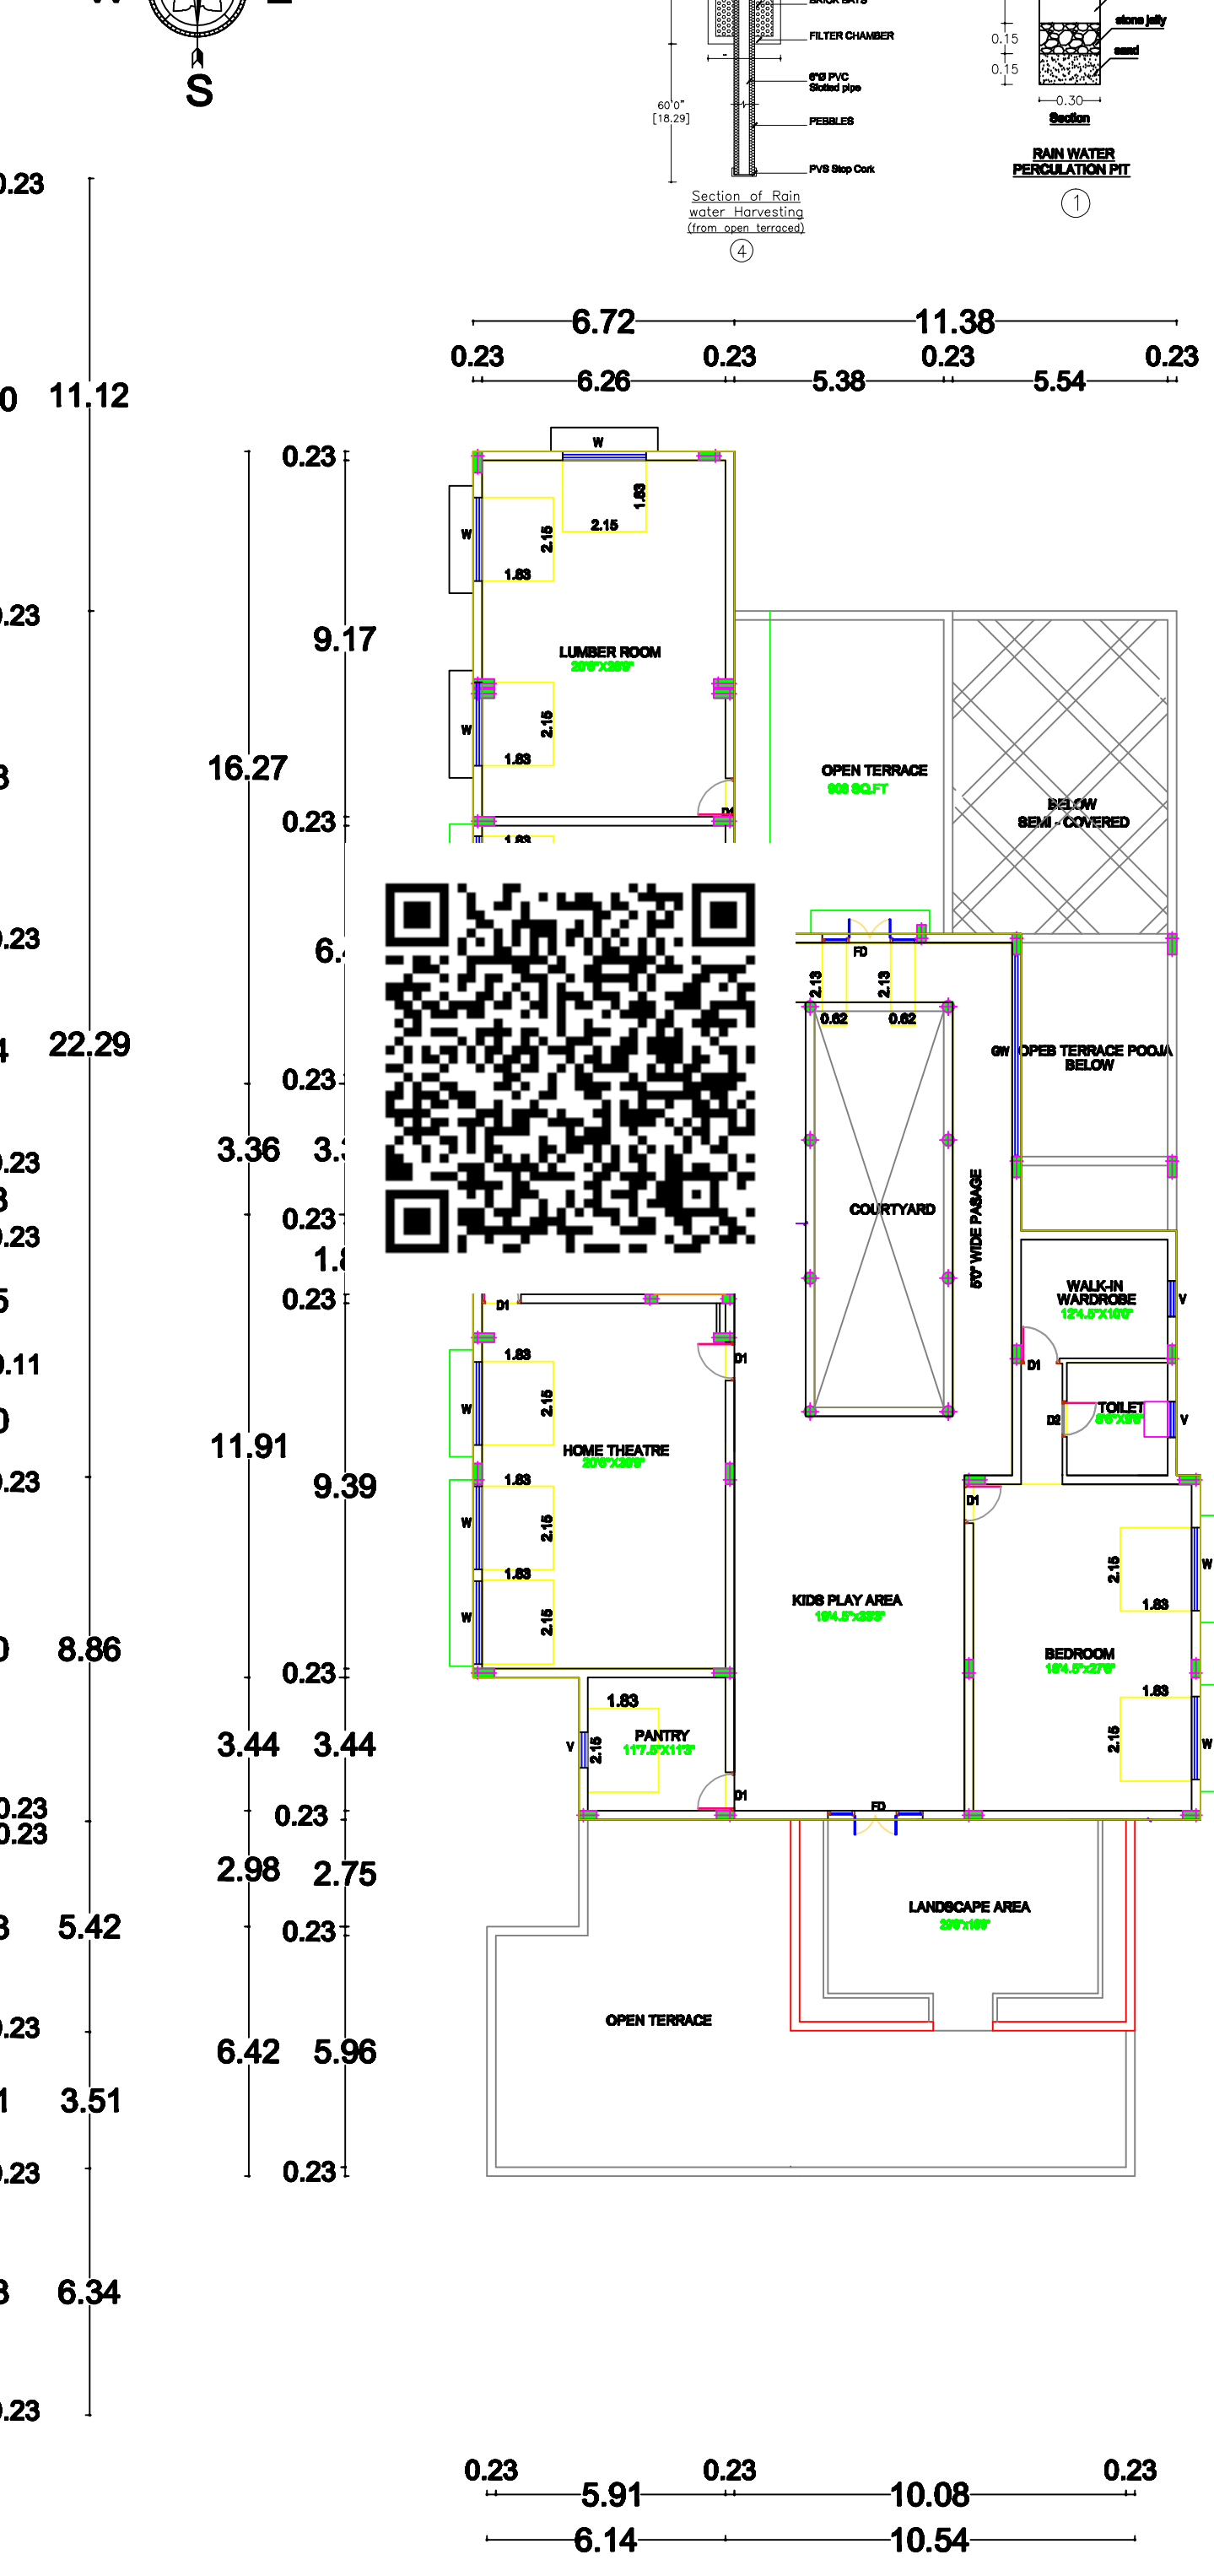

SECOND FLOOR PLAN

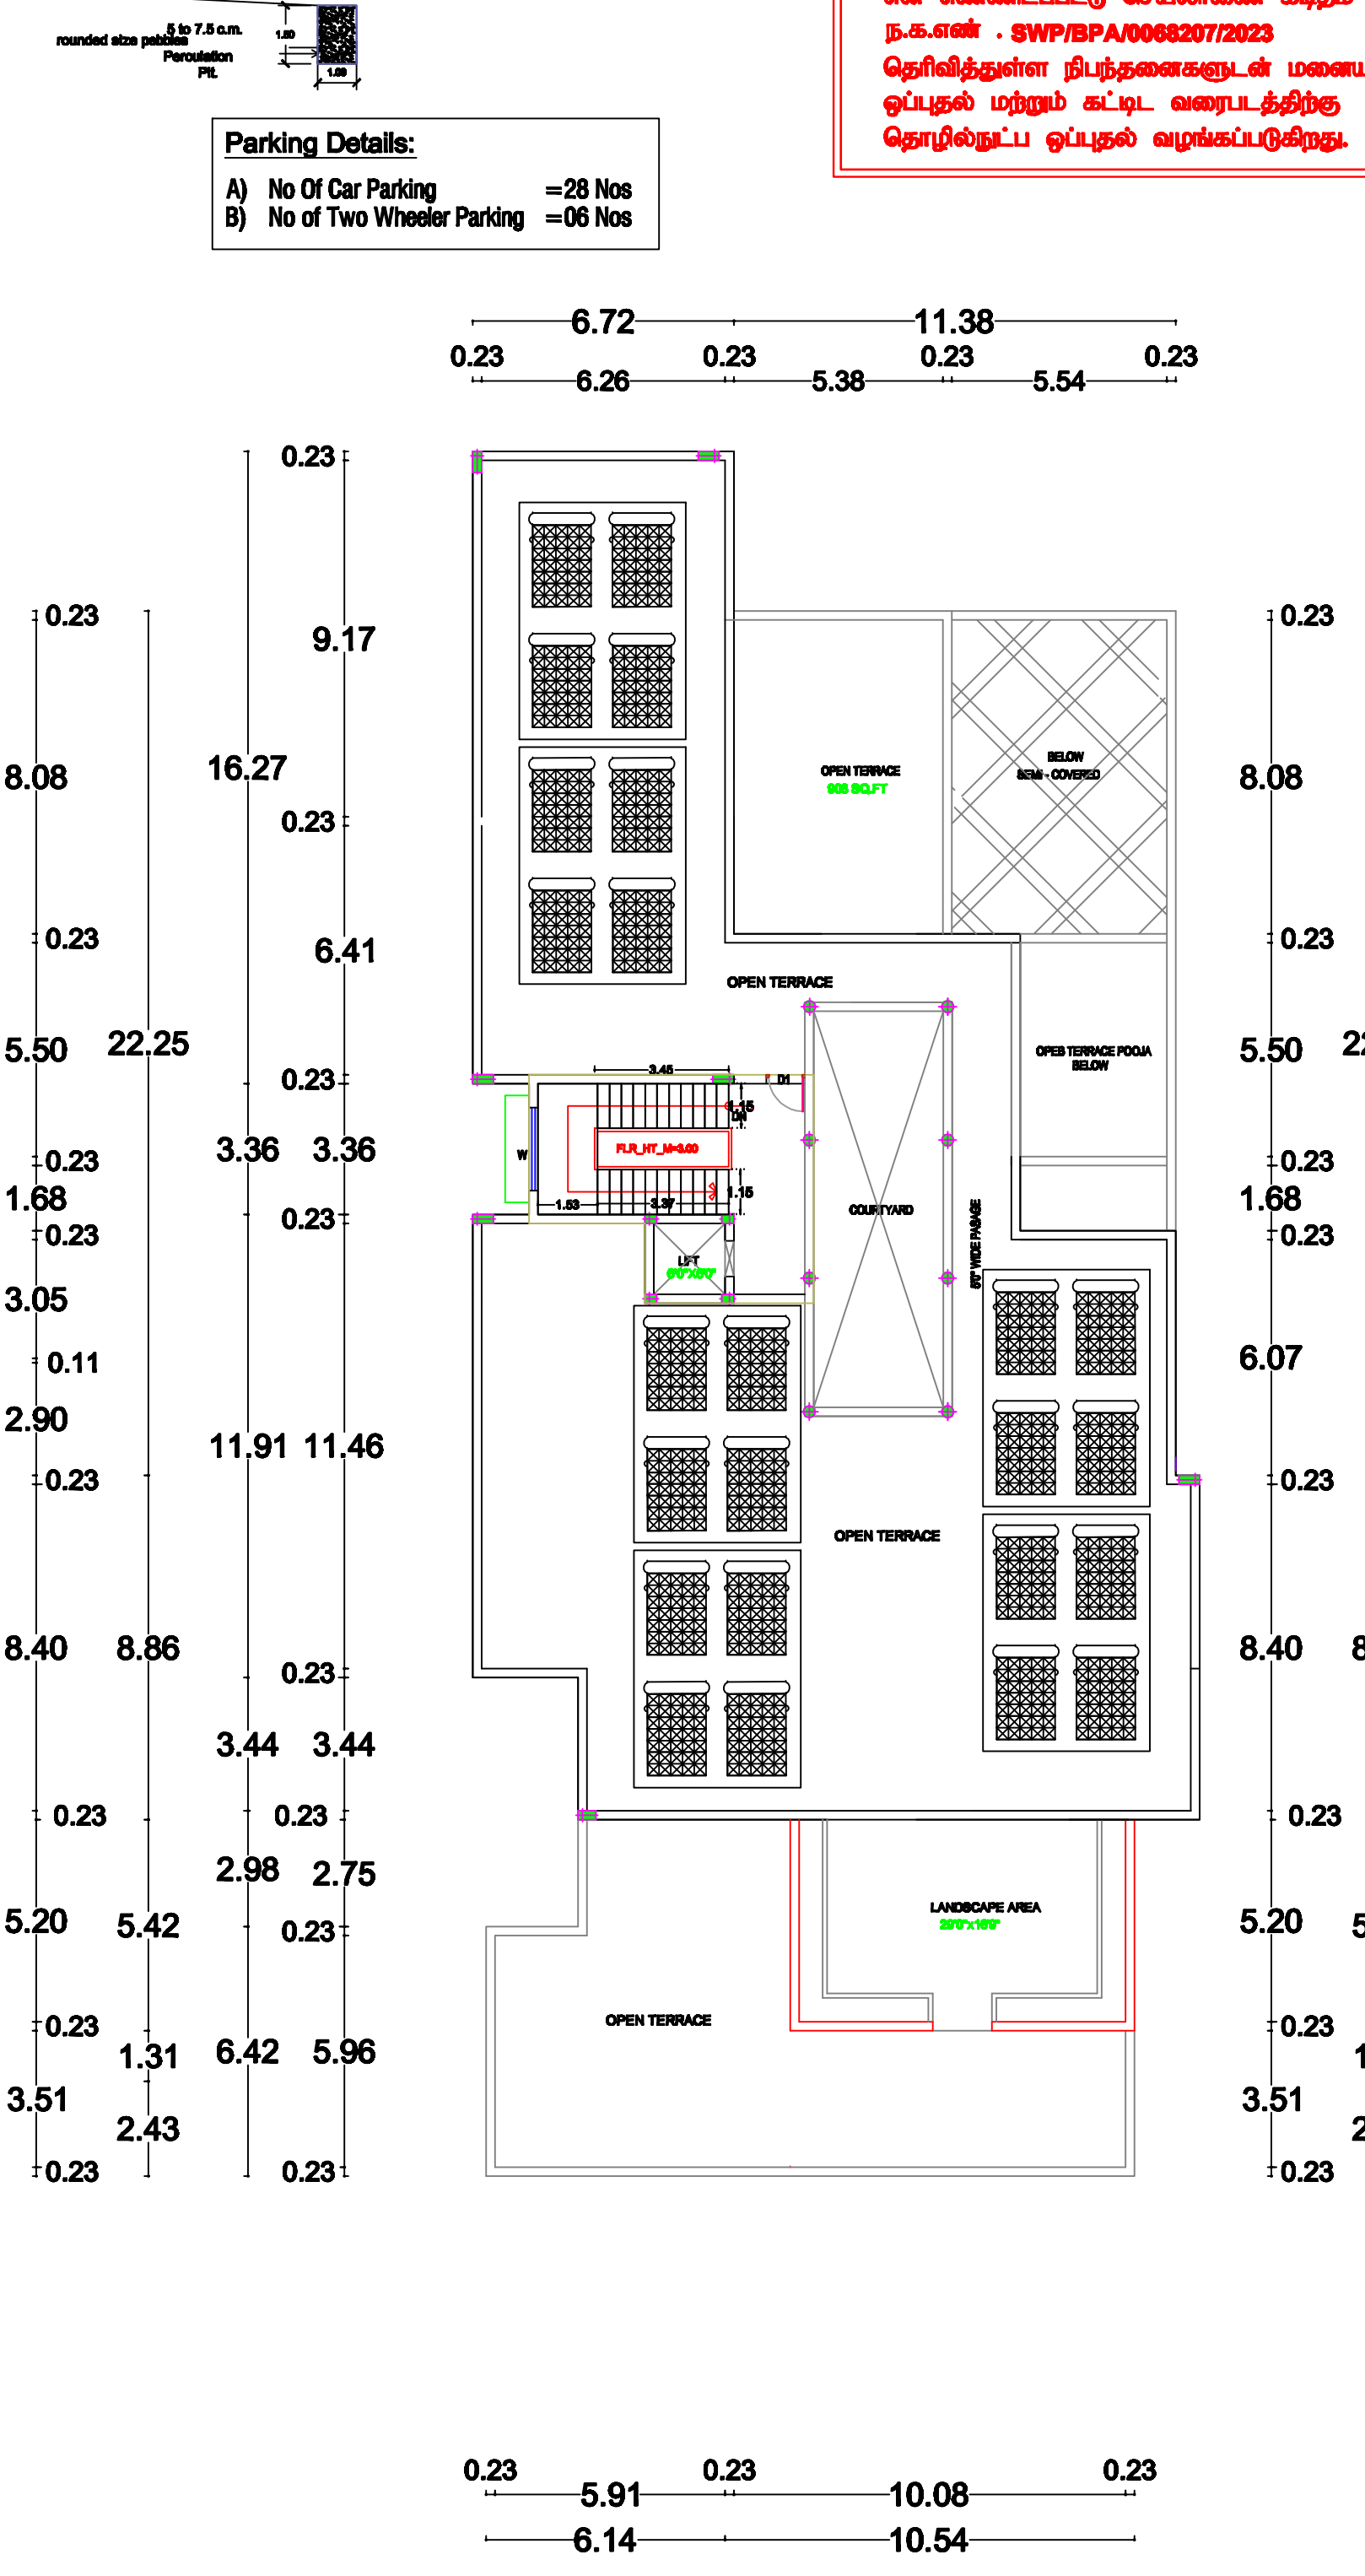

TERRACE FLOOR PLAN

All Dimensions are in Metre Scale 1:100	
SCHEDULE OF JOINERY:	
GD	GLASS DOOR - 1.22 x 2.10
D	DOOR - 0.91 x 2.10
d	DOOR - 0.76 x 2.10
W	WINDOW - 1.83 x 1.52
W1	WINDOW - 2.15 x 1.52
W2	WINDOW - 2.15 x 1.52
W3	WINDOW - 2.15 x 1.83
V	VENTILATOR - 0.90 x 0.60
FIRE EXTINGUISHERS	
FE	FIRE EXTINGUISHERS
FA	FIRE ALARM
AREA STATEMENT:	
AREA	PLANNED AREA
STATEMENT-	Document Area
	Super Imposed Plot Area
	Plot Area
FLOOR NAME	TOTAL BUILDUP AREA (Sq.m)
FLOOR-01	977.91
FLOOR-02	866.97
FLOOR-TERRACE	455.99
TOTAL	2129.87
NON FSI AREA DETAILS	
Head Room Area	36.97
Lit Area	3.36
	Total
	40.33
AREA STATEMENT:	
TOTAL SITE AREA	1975.00 Sq.m - 21259.00 Sq.ft
PRO GROUND FLOOR AREA -	977.91 Sq.m - 10605.00 Sq.ft
PRO FIRST FLOOR AREA -	866.97 Sq.m - 9358.00 Sq.ft
PRO SECOND FLOOR AREA -	455.99 Sq.m - 4934.00 Sq.ft
HEAD ROOM AREA	36.97 Sq.m - 398.00 Sq.ft
OPEN SPACE AREA	1032.02 Sq.m - 11224.00 Sq.ft
PLOT COVERAGE : 46.94 % BOUNDARY -	
FLOOR AREA RATIO : 0.994 PROPOSAL -	
APPLICANT: LICENCED SURVEYOR	
ARCHITECT: STRUCTURAL ENGINEER:	
APPROVING AUTHORITY	

ASST. DIRECTOR / MEMBER SECRETARY
TOWN & COUNTRY PLANNING
KUMBAKONAM LOCAL PLANNING AUTHORITY
THANJAVUR DISTRICT