
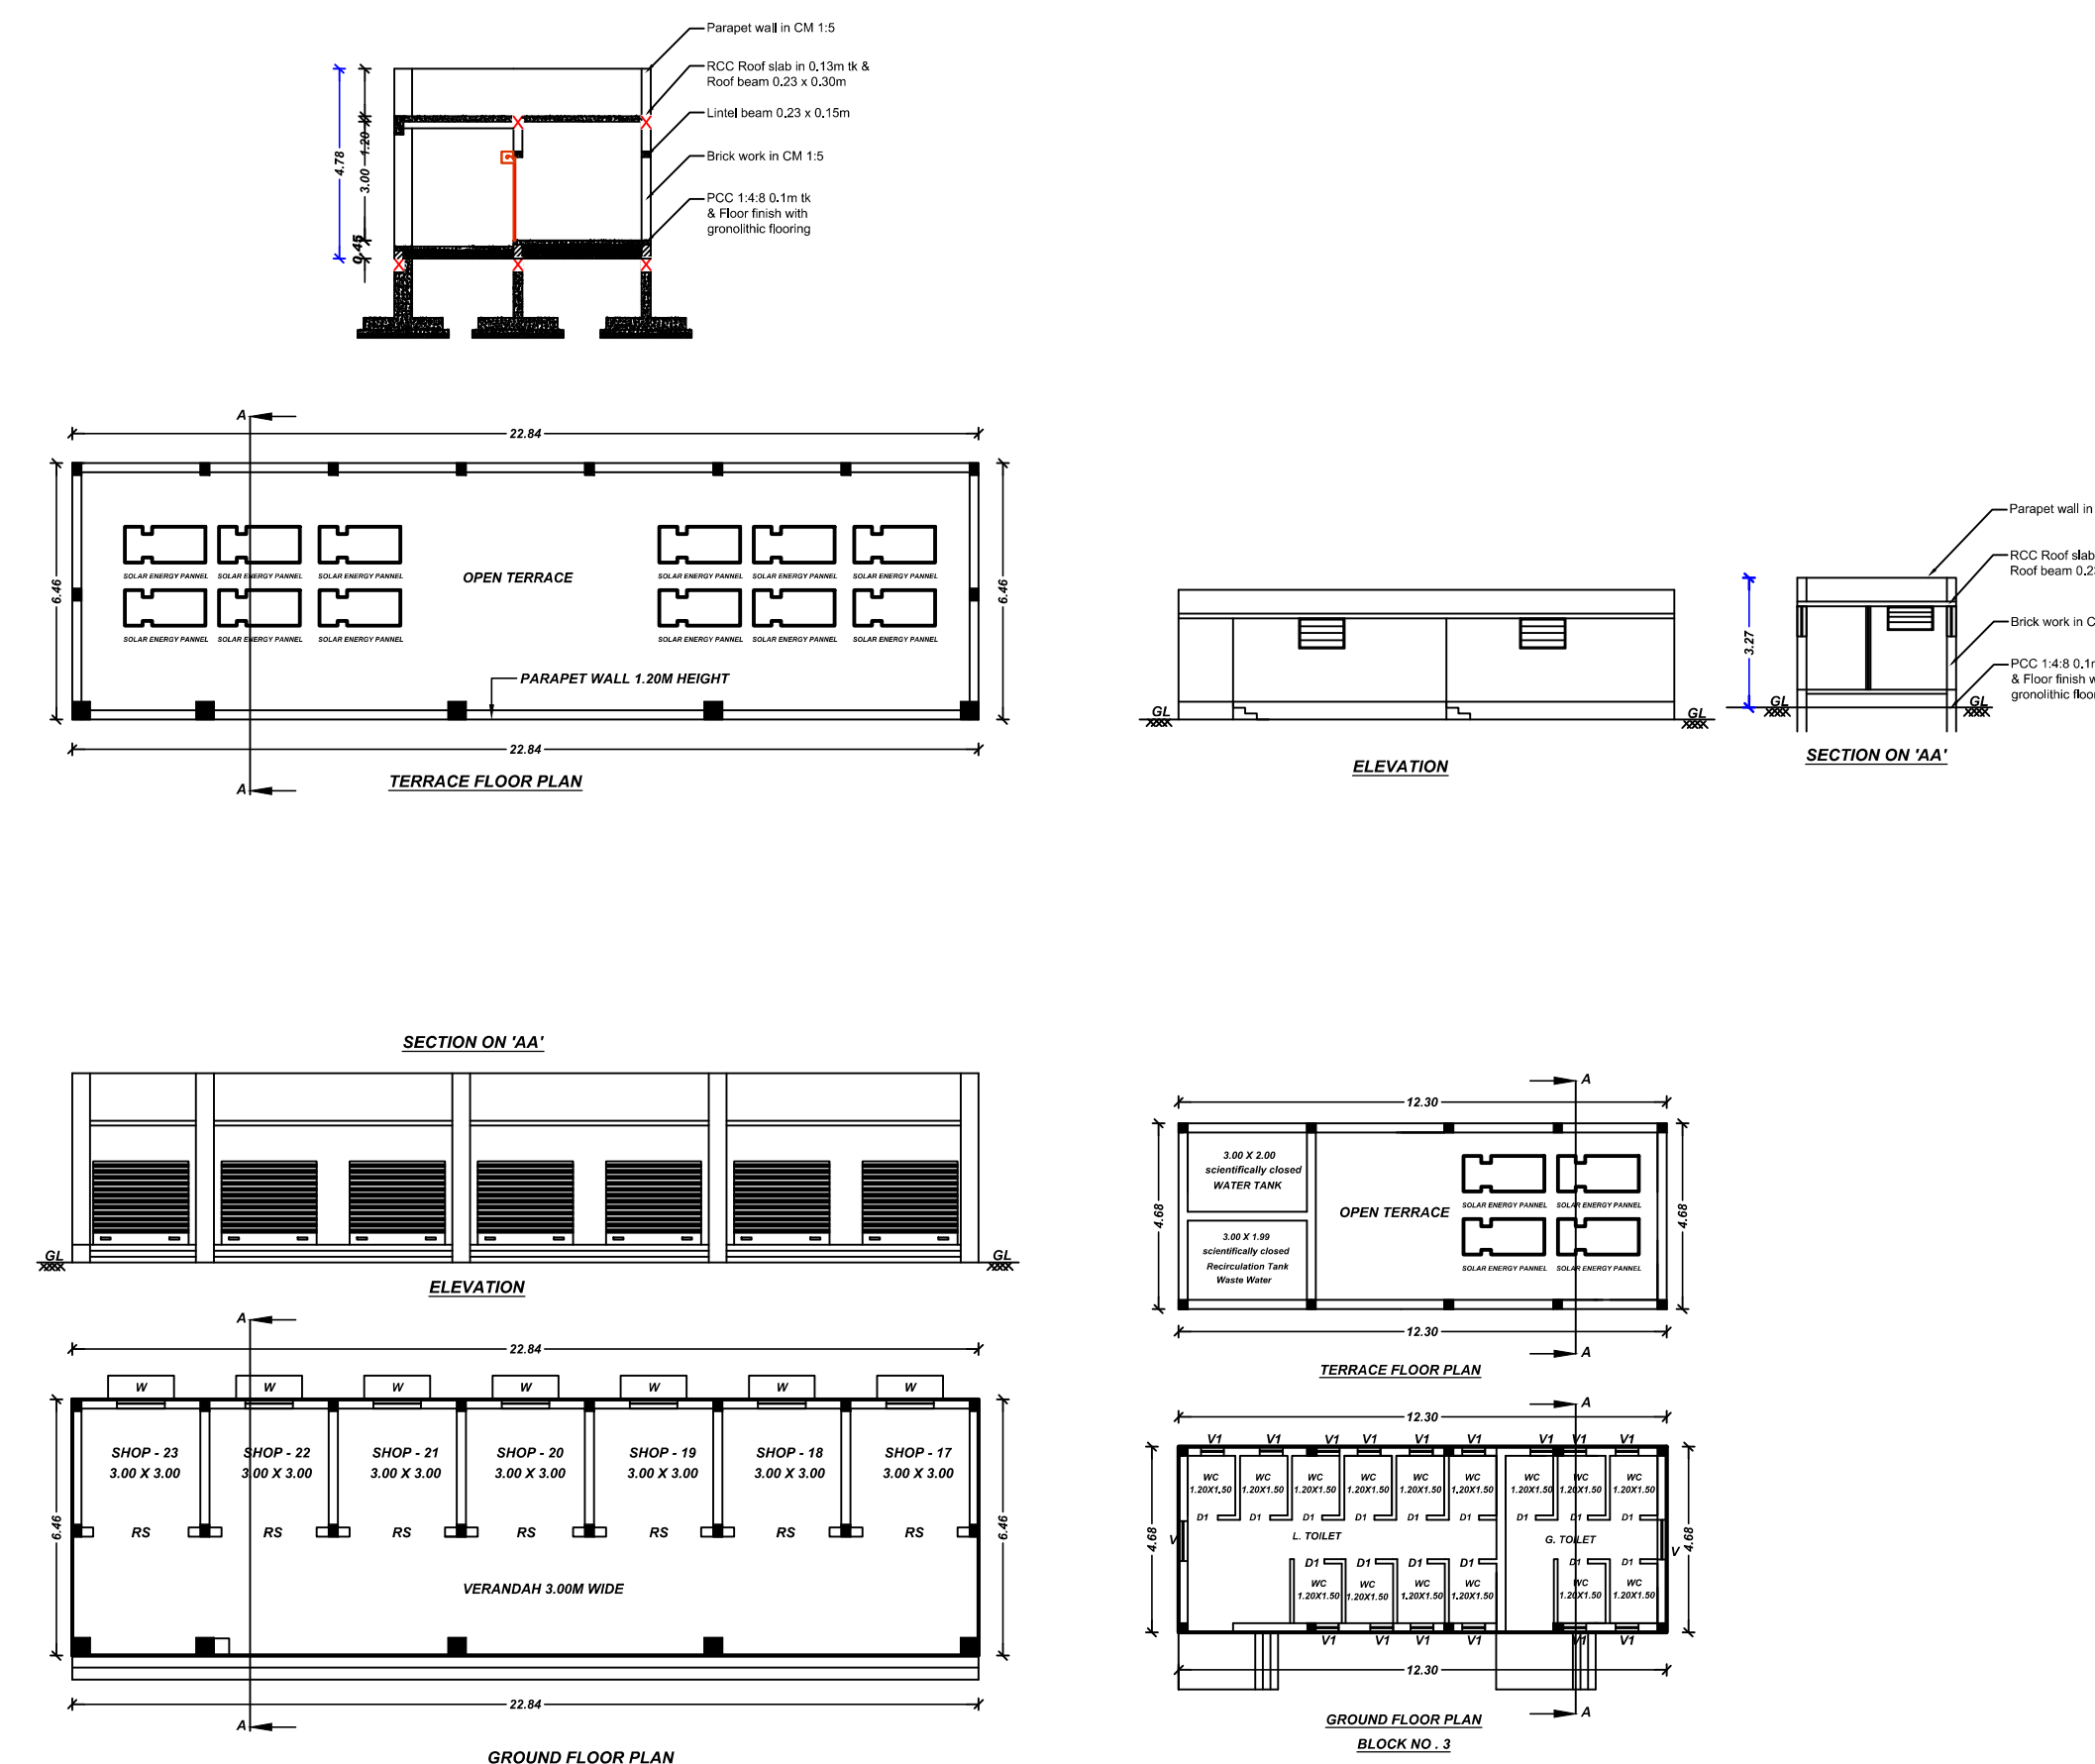


PLAN SHOWING THE EXISTING BUS STAND AND SHOP TO BE DEMOLISH AN CONSTRUCTION OF IMPROVEMENT OF BUS STAND IN S.F. NO. 430 / 37 AT MARUTHUVAKUDI- I VILLAGE, ADUTHURAI TOWN PANCHAYAT, THIRUVIDAIMARUTHUR TALUK, THANJAVUR DISTRICT.


SCALE 1:100

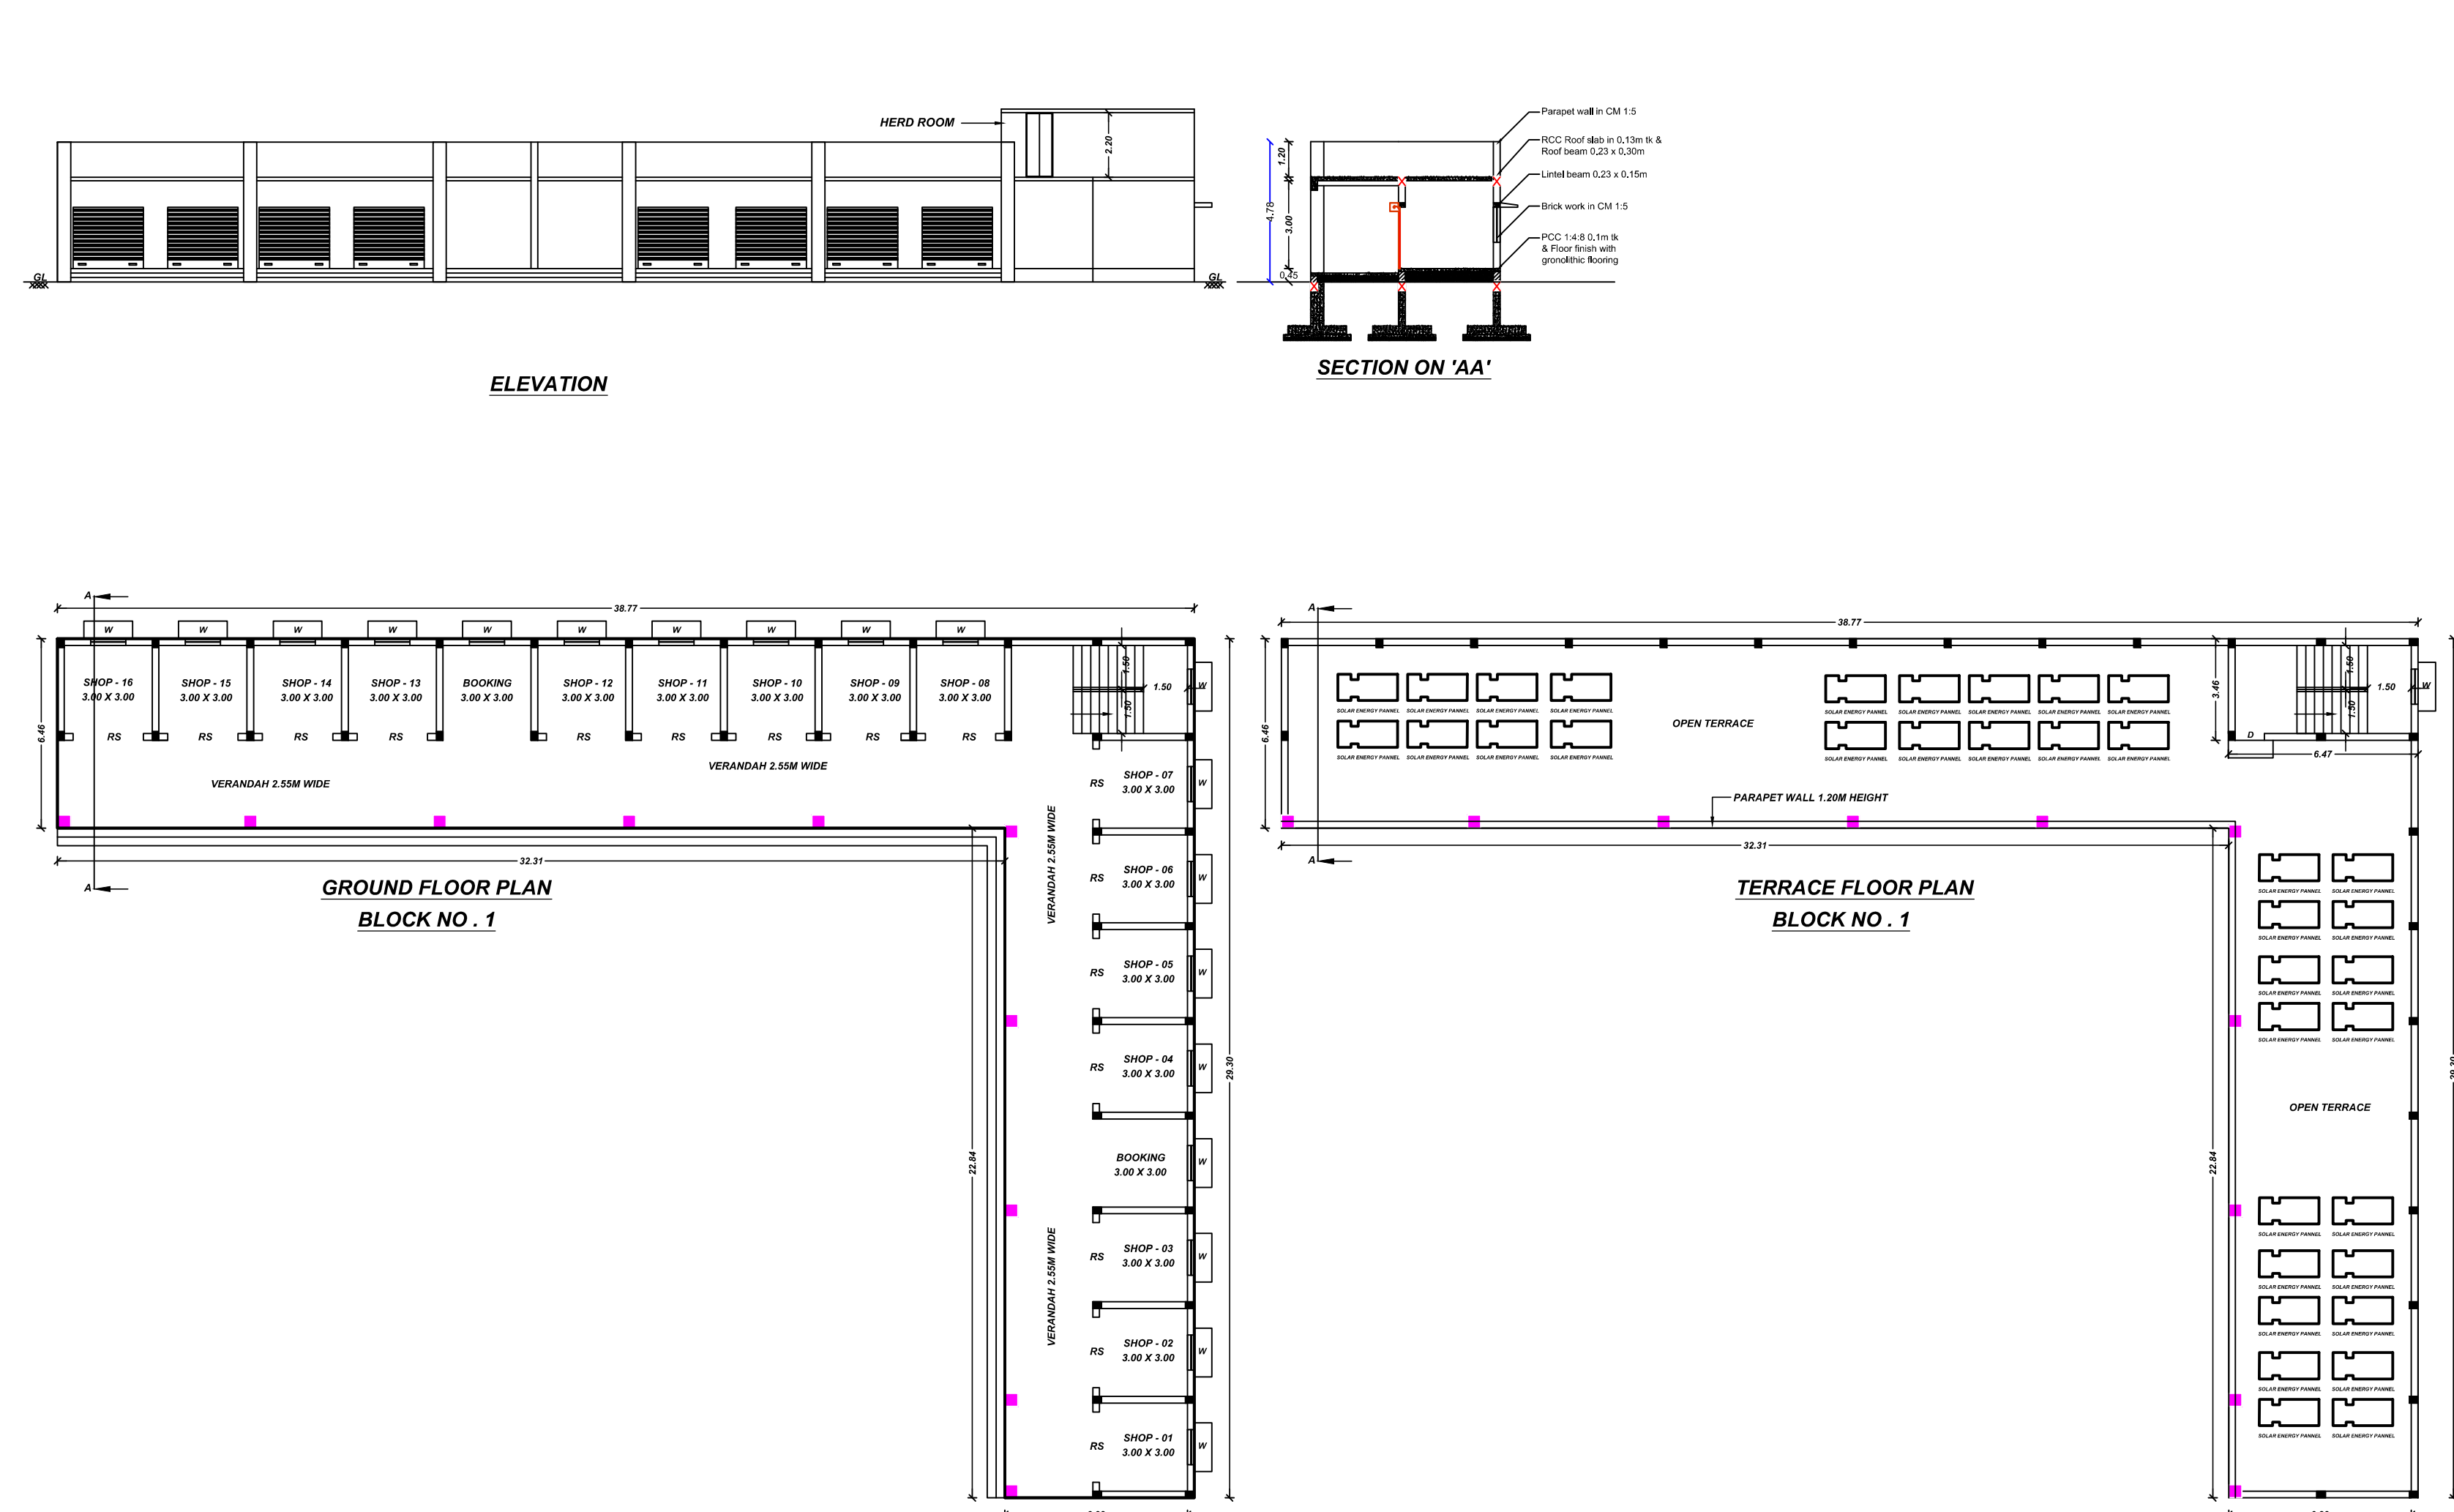

SCHEDULE OF JOINERIES		
RS - ROLLING SHUTTER	- 2.40 X 2.10M	
D1 - DOOR	- 0.76 X 2.10M	
W - WINDOW	- 1.20 X 1.00M	
V - VENTILATOR	- 1.15 X 0.76M	
V1 - VENTILATOR	- 0.76 X 0.76M	
AREA DETAILS		
	SQ.MT.	
AREA OF SITE	3150.00	
	F.S.I	NON F.S.I
BLOCK 1 (SHOPS)		
AREA OF GROUND FLOOR	398.00	
AREA OF HEADROOM		22.39
BLOCK 2 (SHOPS)		
AREA OF GROUND FLOOR	147.55	
BLOCK 3 (TOILET)		
AREA OF GROUND FLOOR	57.56	
TOTAL AREA	603.11	22.39
FLOOR SPACE INDEX (FSI) = 603.11 / 3150.00 = 0.191		
OPEN SPACE RESERVATION (OSR) = 316.62 SQ.M (10.05 %)		
COLOUR INDEX		
SITE BOUNDARY		
EXISTING ROAD		
PROPOSED BUILDING		
PROPOSED DRIVE WAY		
RAIN WATER PERCOLATION BED		
APPLICANT		
ENGINEER		

SCALE 1:100

SITE PLAN SHOWING THE EXISTING TO BE DEMOLISH AN PROPOSED CONSTRUCTION OF IMPROVEMENT OF BUS STAND IN S.F. NO. 430 / 37 AT MARUTHUVAKUDI- I VILLAGE, ADUTHURAI TOWN PANCHAYAT, THIRUVIDAIMARUTHUR TALUK, THANJAVUR DISTRICT.

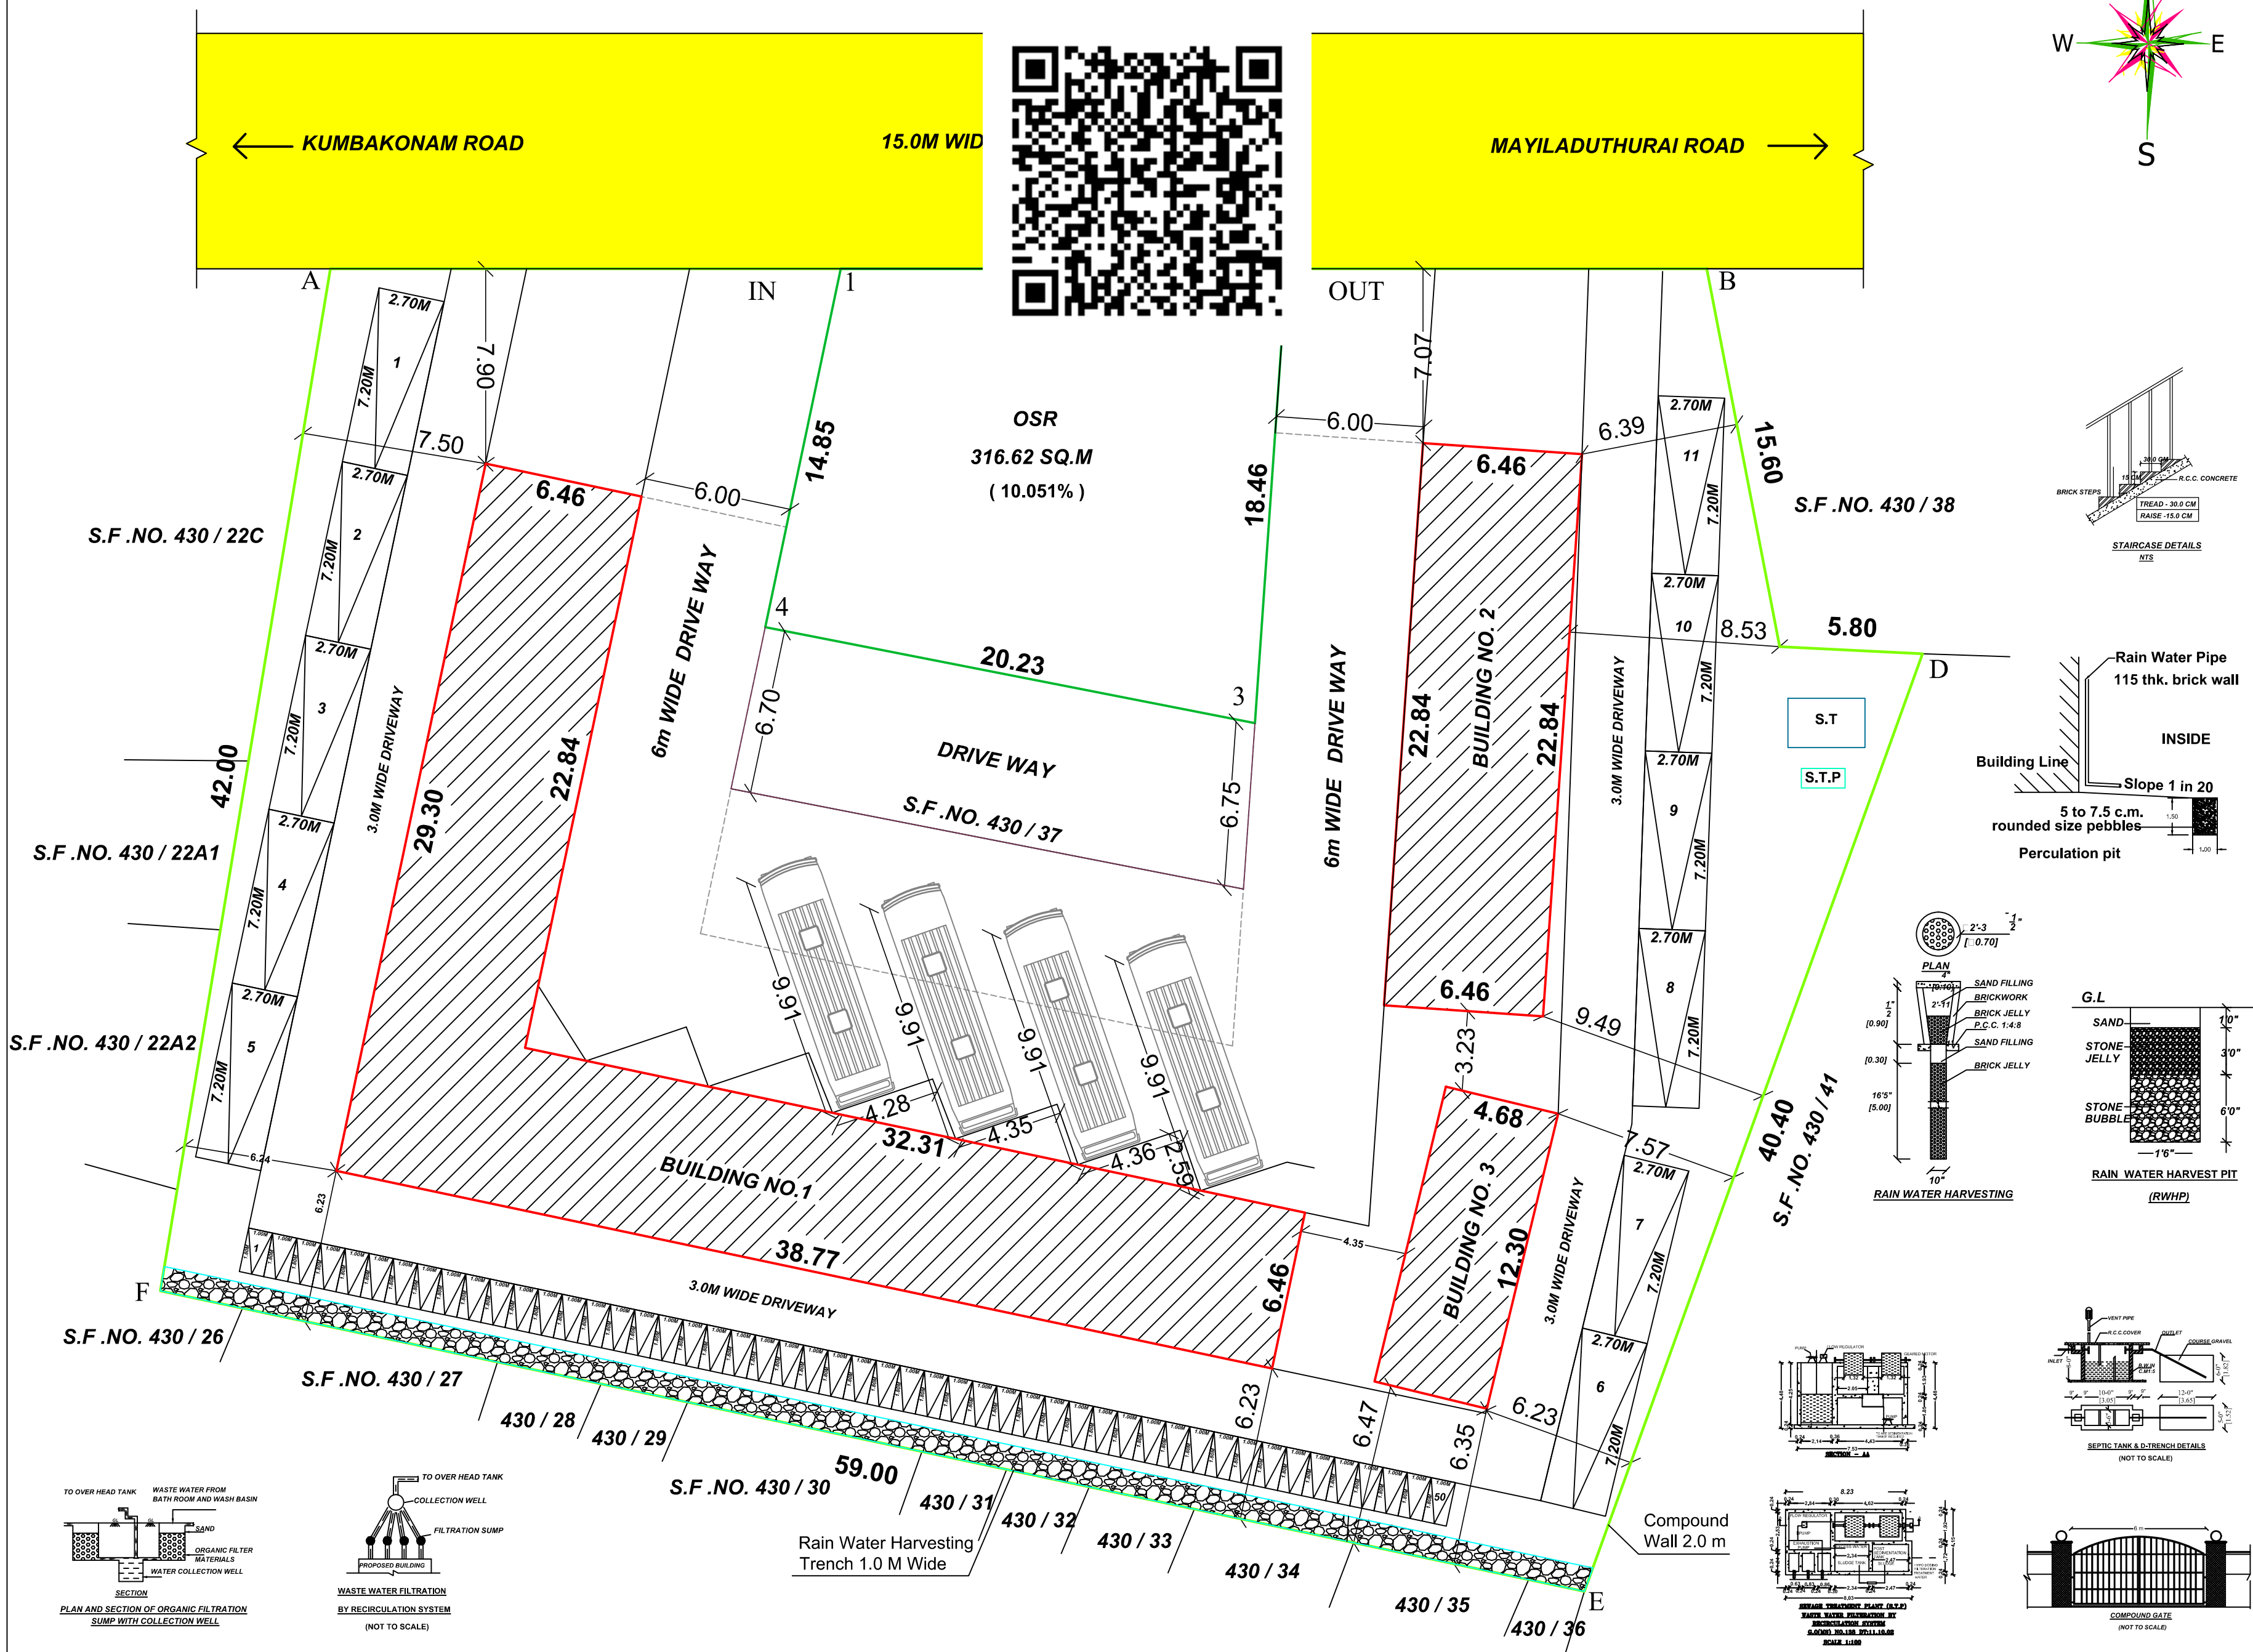

SCHEDULE OF JOINERIES

RS - ROLLING SHUTTER	- 2.40 X 2.10M
D1 - DOOR	- 0.76 X 2.10M
W - WINDOW	- 1.20 X 1.00M
V - VENTILATOR	- 1.15 X 0.76M
V1 - VENTILATOR	- 0.76 X 0.76M

AREA DETAILS		
AREA OF SITE	3150.00	
	F.S.I	NON F.S.I
BLOCK 1		
AREA OF GROUND FLOOR	398.00	22.39
AREA OF HEADROOM		
BLOCK 2		
AREA OF GROUND FLOOR	147.55	
BLOCK 3		
AREA OF GROUND FLOOR	57.56	
TOTAL AREA	603.11	22.39

FLOOR SPACE INDEX (FSI) = 603.11 / 3150.00 = 0.191

OPEN SPACE RESERVATION (OSR) = 316.62 SQ.M (10.05%)

CAR PARKING (2.50M X 5.00M) = 11 NOS.

TWO WHEELER PARKING (1.00 X 1.80M) = 50 NOS.

COLOUR INDEX

SITE BOUNDARY

EXISTING ROAD

PROPOSED BUILDING

PROPOSED DRIVE WAY

RAIN WATER PERCOLATION BED

APPLICANT

ENGINEER

APPROVAL AUTHORITY : SWP / DTCP / TNJ / R / BPA NO . 04 / 2024

PA - Arangarasu
D3 - Senthiliselvi
Surveyor - Malarkodi