


PLAN SHOWING THE PROPOSED CONSTRUCTION OF GALVALUME SHEET ROOF INDUSTRIAL BUILDING. PRODUCTION OF HINGES FOR M/s KARNUT ENGINEERING TECHNOLOGY IN SURVEY NO: 243 PART AND 244 PART, PLOT NOS: TS-18 & TS-19 AT SIDCO INDUSTRIAL ESTATE, [L.P.D.T.C.P.(T.R) 21/2013] PALAYAPATTI SOUTH VILLAGE & PANCHAYAT, BUDALUR TALUK, THANJAVUR DISTRICT.


APPLICANT NAME : M.P.KARTHIKEYAN

SCALE 1:100

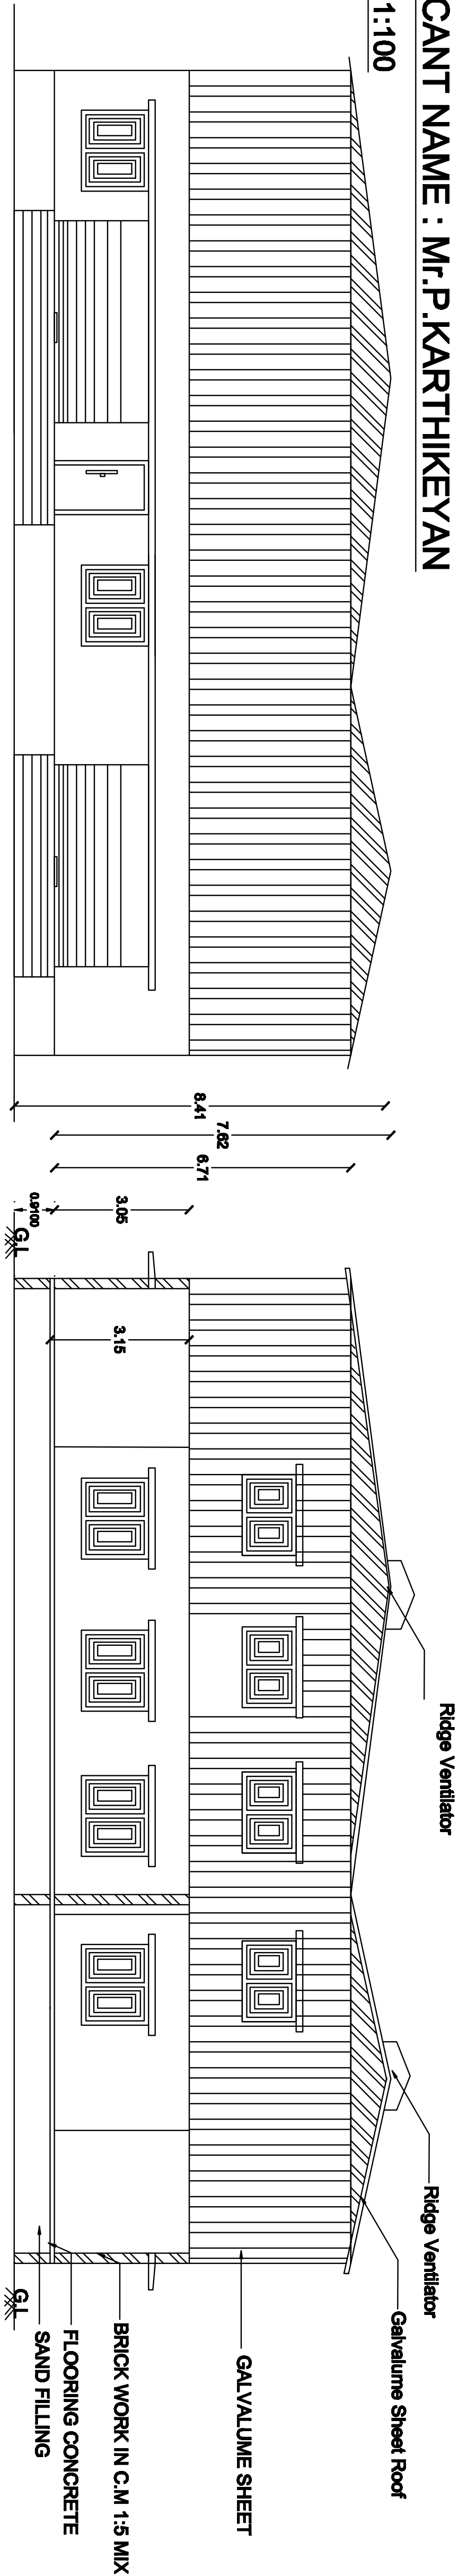


FRONT ELEVATION

SECTION ON - AA

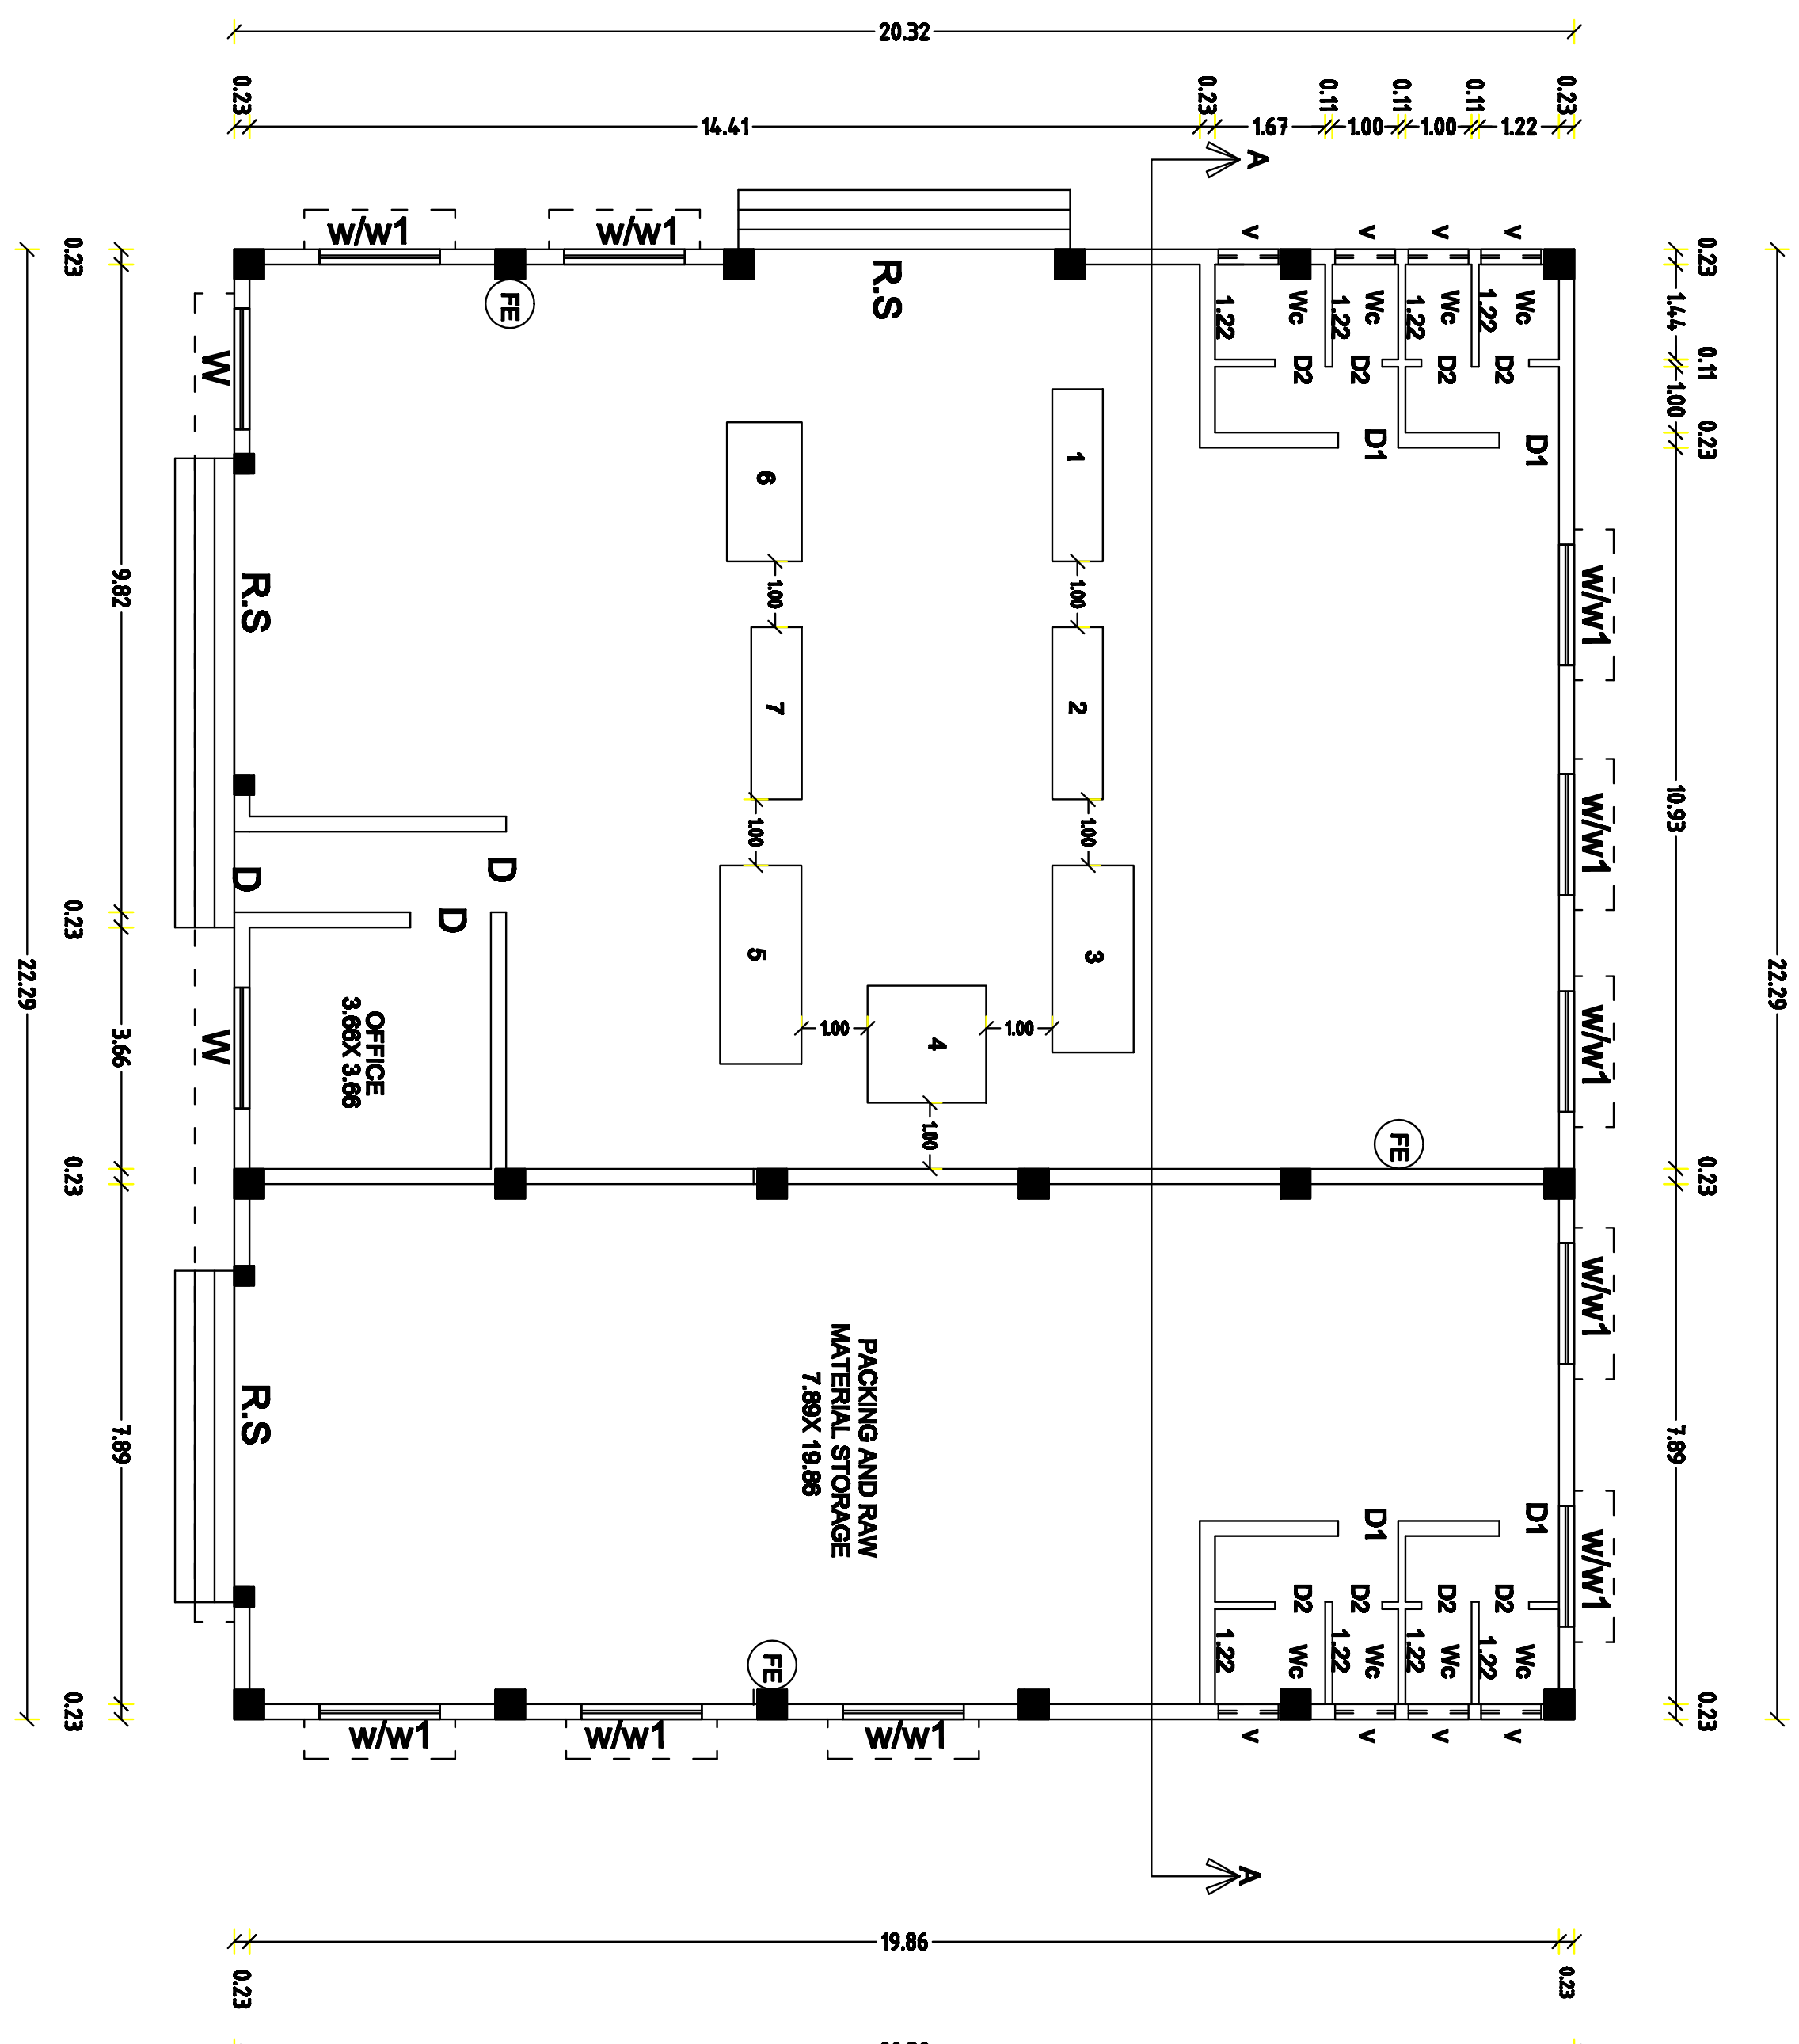

PROPOSED GROUND FLOOR PLAN

S.NO	NAME OF THE MACHINE	NO.	K.W	TOTAL K.W
1.	Hydraulic shearing machine	1	25	25
2.	Hydraulic press	1	10	10
3.	Hydraulic press	1	10	10
4.	Hydraulic press	1	5	5
5.	Pin insert machine	1	0.5	0.5
6.	Revering machine	1	1	1
7.	Hydraulic press	1	5	5
TOTAL LOAD			56.5 K.W	

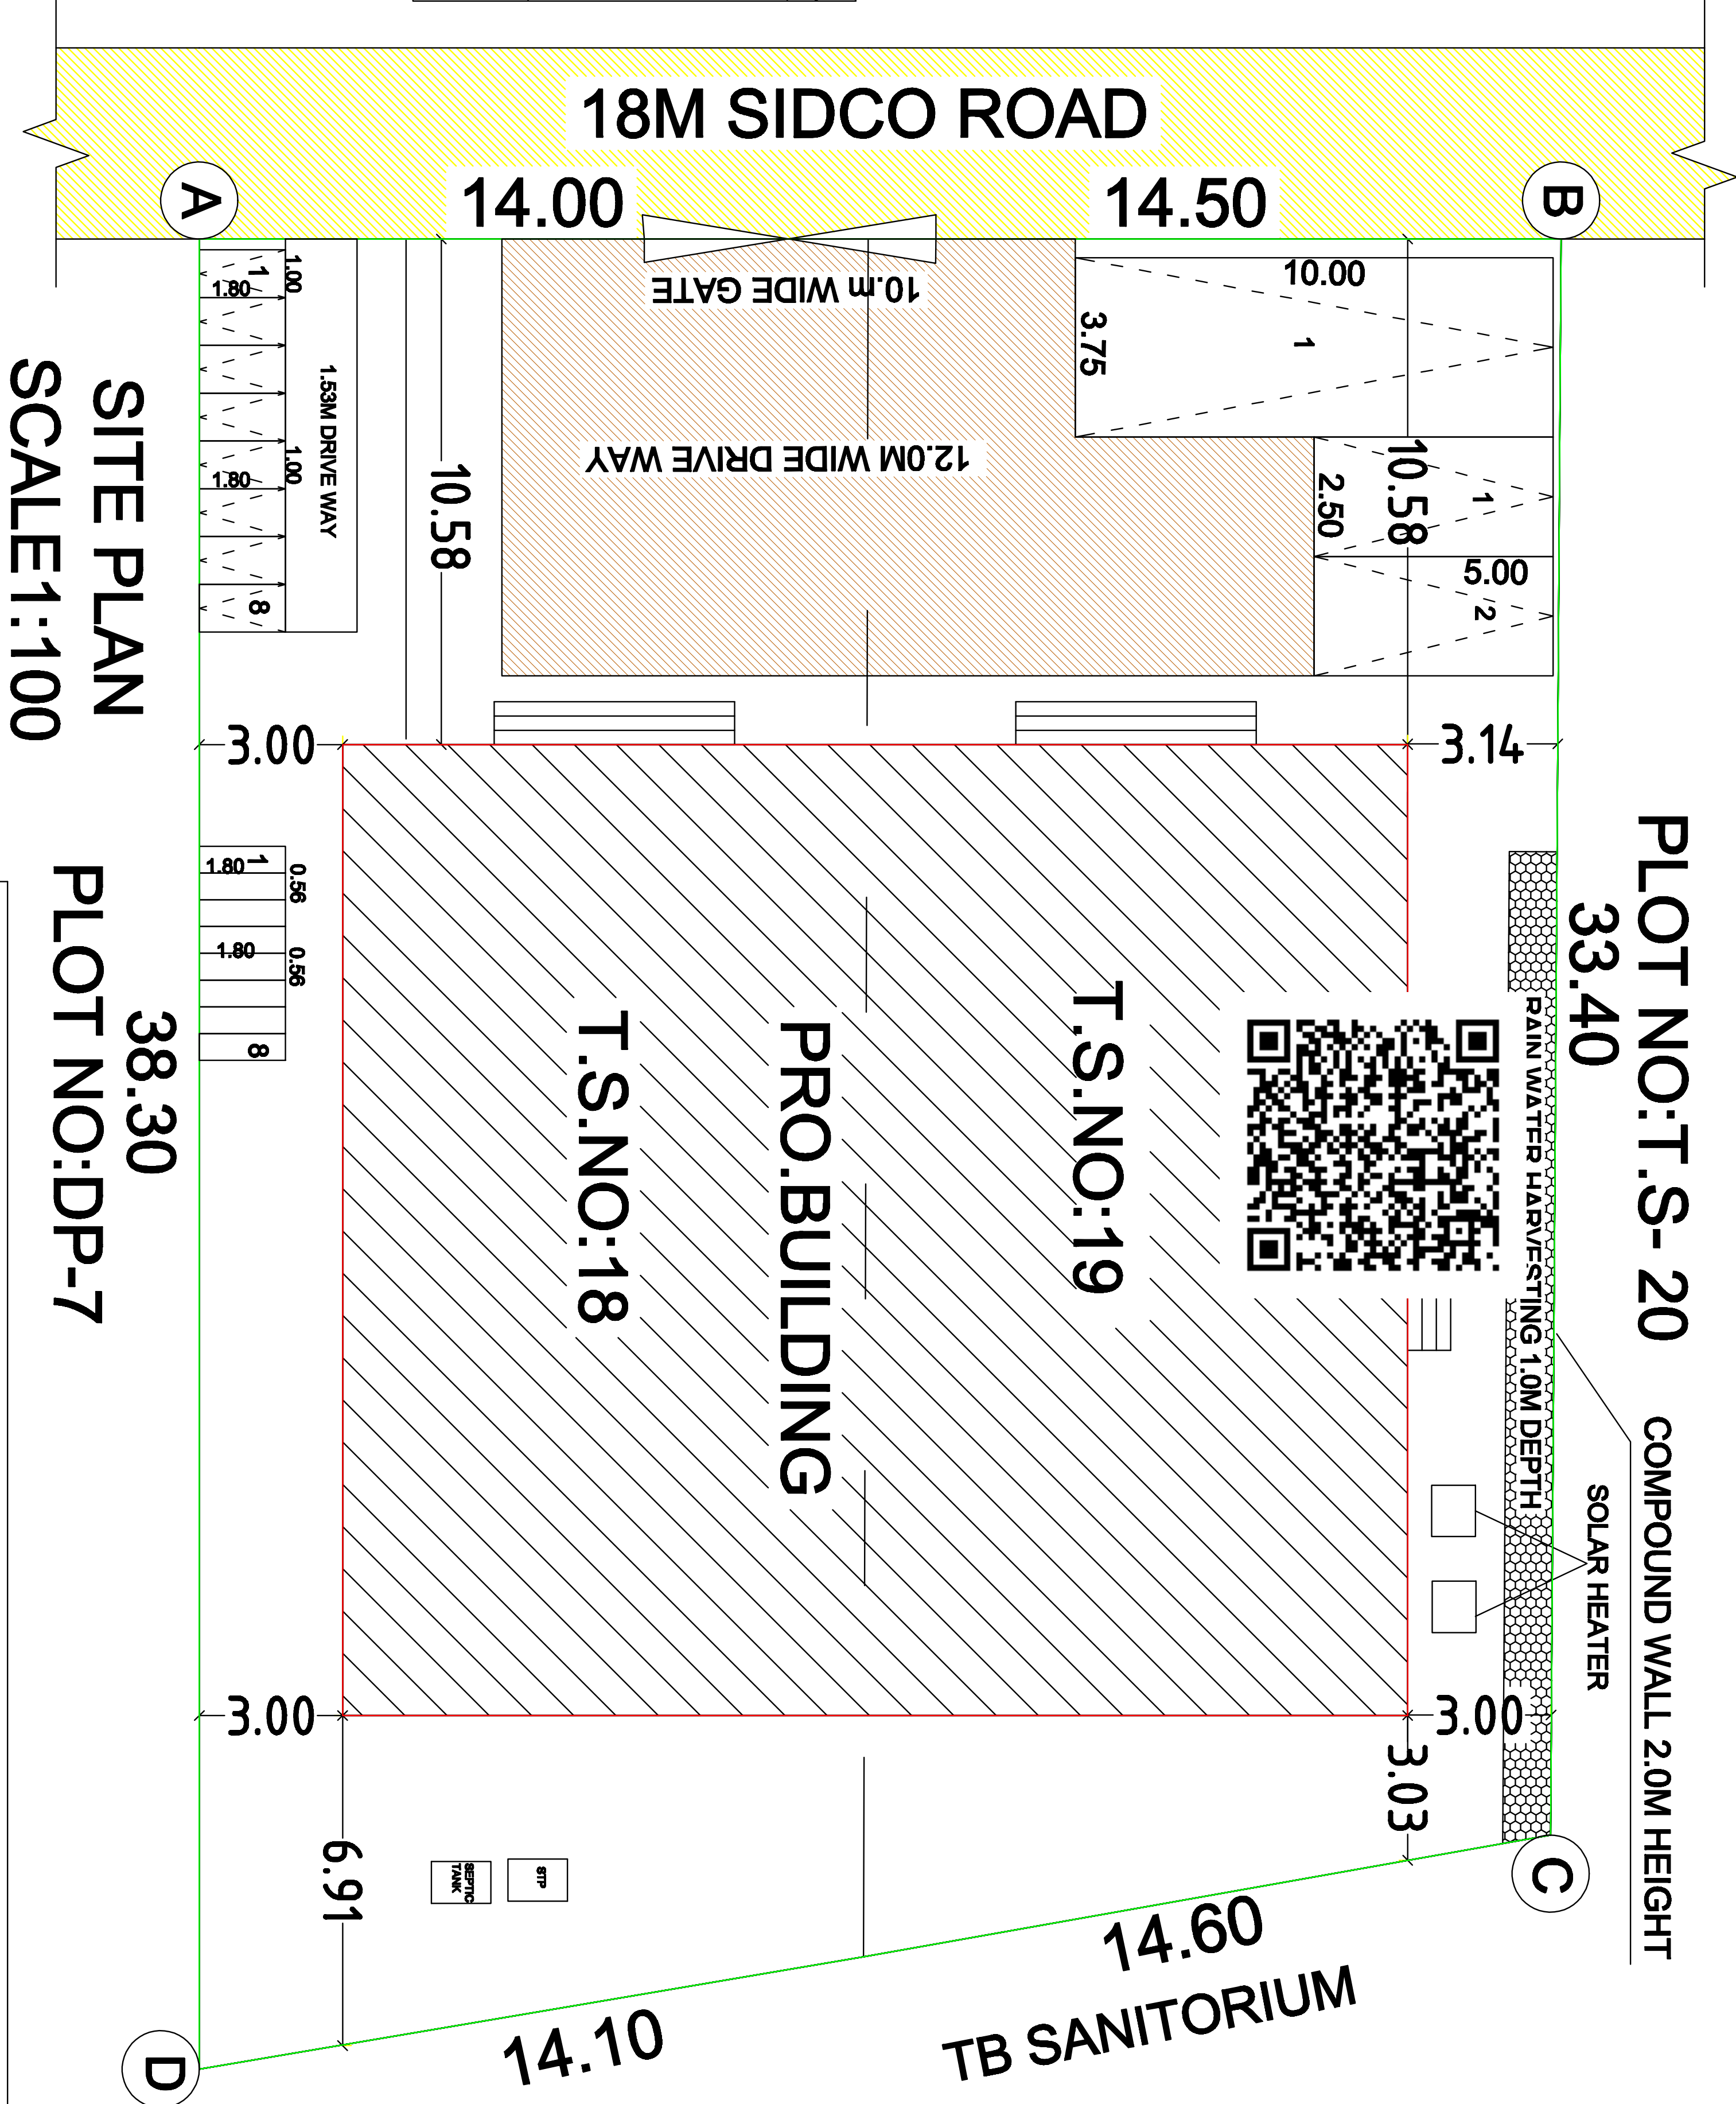

SITE PLAN
SCALE:1:100

PLOT NO:T.S- 20
33.40
COMPOUND WALL 2.0M HEIGHT

REFERENCE IN METER

D	DOOR	1.22x2.13
D1	DOOR	0.91x2.13
D2	DOOR	0.78x2.13
RS	ROLLING SHUTTER	4.57x2.13
V	VENTILATOR	0.91x0.61
W1	WINDOW	1.83x1.52
W2	WINDOW	1.83x1.22

AREA DETAILS			
SITE AREA			
S.	FLOOR NAME	F.S.I.	NON F.S.I.
BUILDING NO. 1			
1	GROUND FLOOR	452.86	452.86
TOTAL		452.86	452.86

NO. OF LORRY PARKING AVAILABLE : 1 NOS.
CAR PARKING : 2 NOS.
NO. OF TWO WHEELER : 8 NOS.
CYCLE PARKING : 8 NOS.
NO. OF LABOURS : 9 NOS.
TOTAL H.P : 56.50 KW

REGISTERED ENGINEER
E.L.SARAVANAN D.C.E.,
Registered Engineer Grade -III
TJR/ RSE-1/2019/008
Thanjavur Region
Directorate of Town and Country Planning
cell:9842006943

REGISTERED ENGINEER

REGISTERED STRUCTURAL ENGINEER

REGISTERED STRUCTURAL ENGINEER
E.L.BASKARAN M.E(Struc)
Registered Structural Engineer Grade -I
TJR/ RSE-1/2019/009
Thanjavur Region
Directorate of Town and Country Planning
cell:9843020788