



PLAN SHOWING THE PROPOSED SEMI BASEMENT, FIRST & SECOND FLOOR R.C.C. ROOF MARRIAGE HALL BUILDING IN R.S.NO.51/3, AT ALATHUR VILLAGE & PANCHAYAT, PATTUKOTTAI TALUK, THANJAVUR DISTRICT

NAME OF THE OWNER : Mrs.K.KALA W/O Mr.KUBENDRAN


SCALE : 1:100

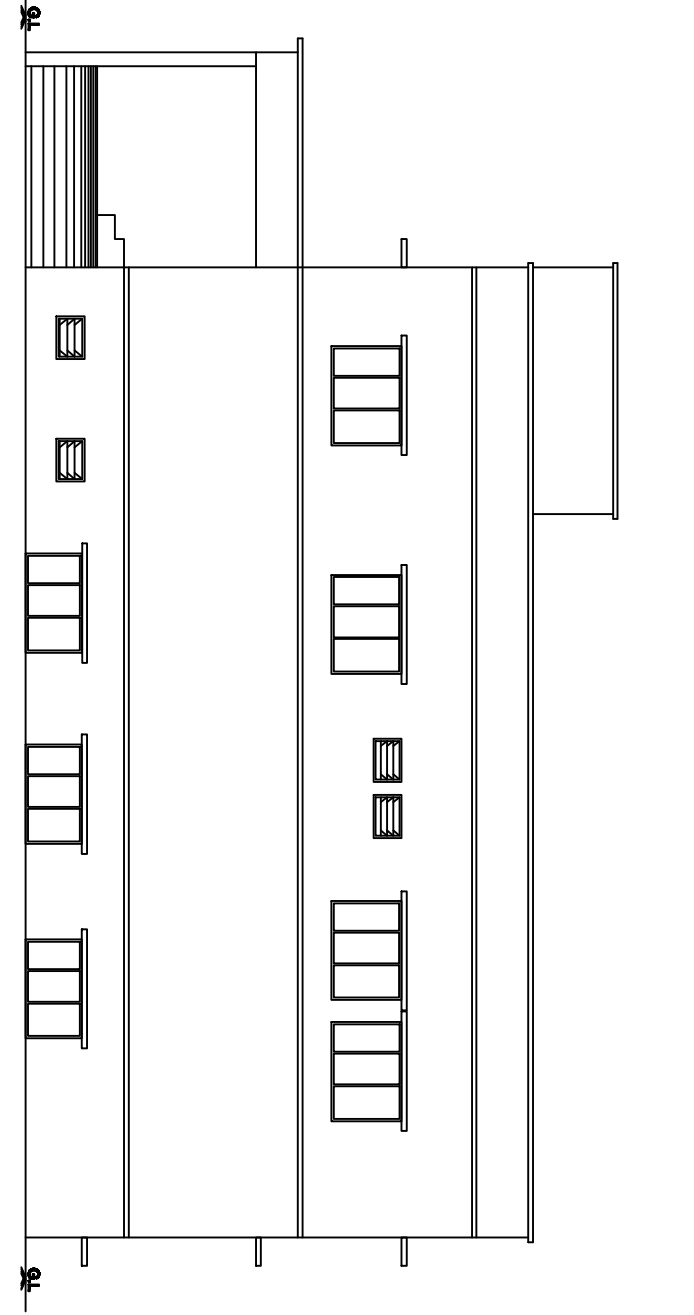


FRONT ELEVATION

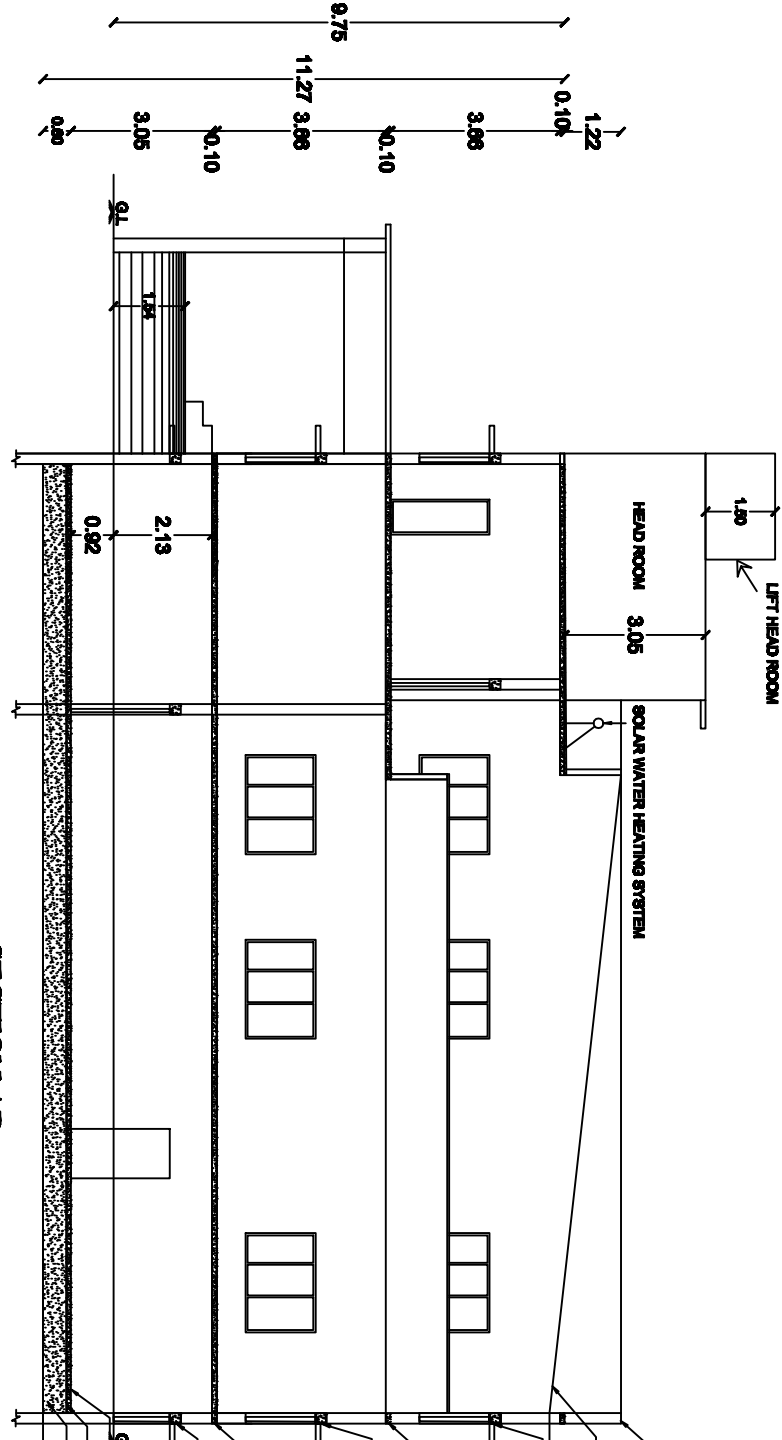


SECTION A-B

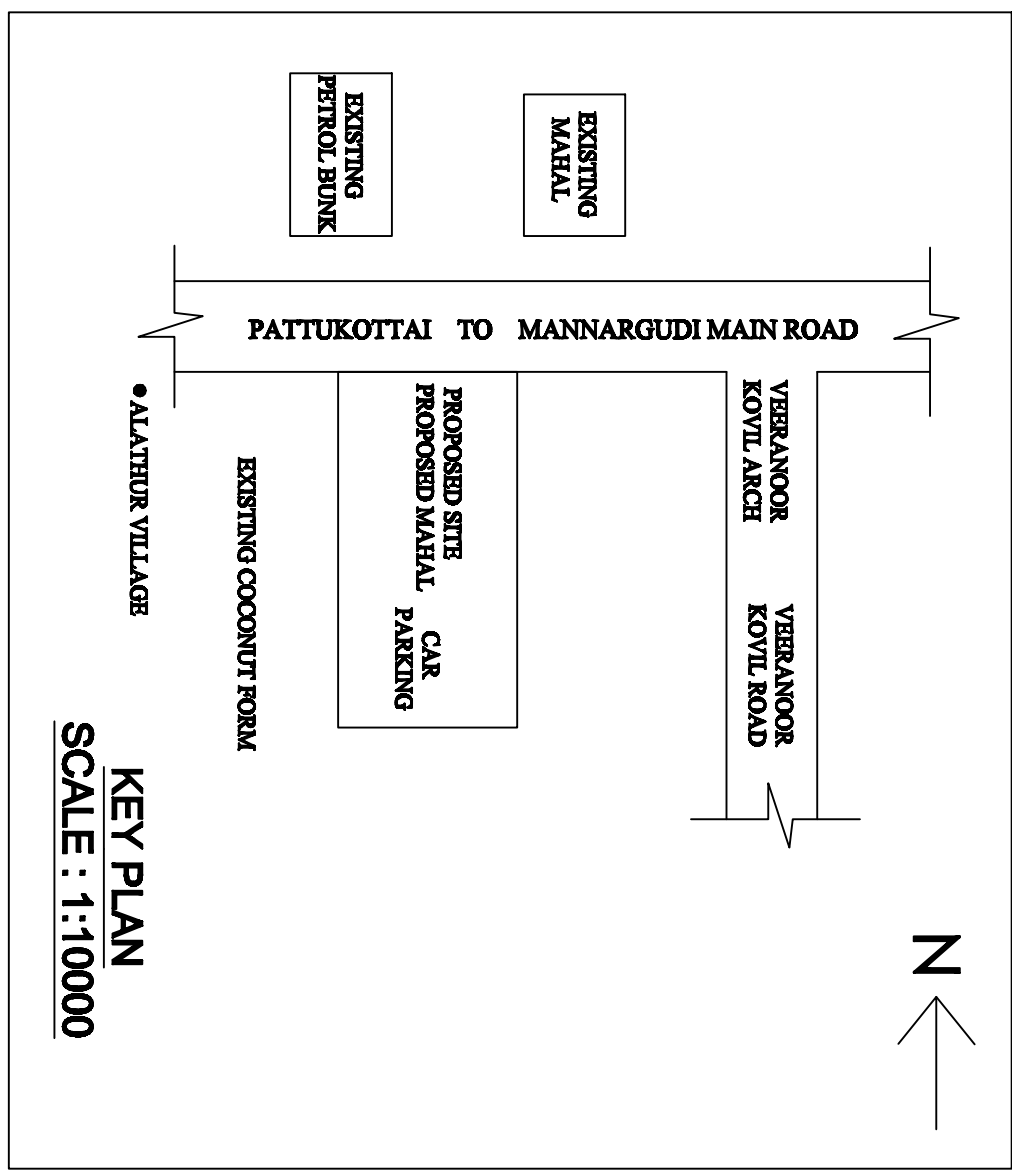


KEY PLAN
SCALE : 1:10000

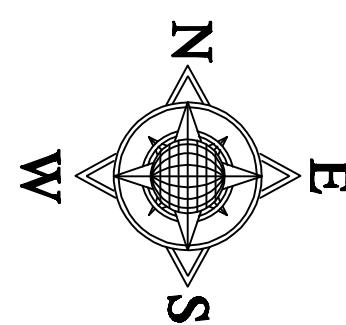


- NOTE:-
1. WASTE WATER FROM KITCHEN AND WASH WLL SHALL BE DISPOSED IN 1500 LTR SEPTIC TANK
 2. SQUARE WATER HEATING SYSTEM WILL BE PROVIDED
 3. U TRAP WILL BE PROVIDED IN ALL THE OUTLETS
 4. ALL SEWAGE LINE TO BE CONNECTED TO THE EXISTING MAINS

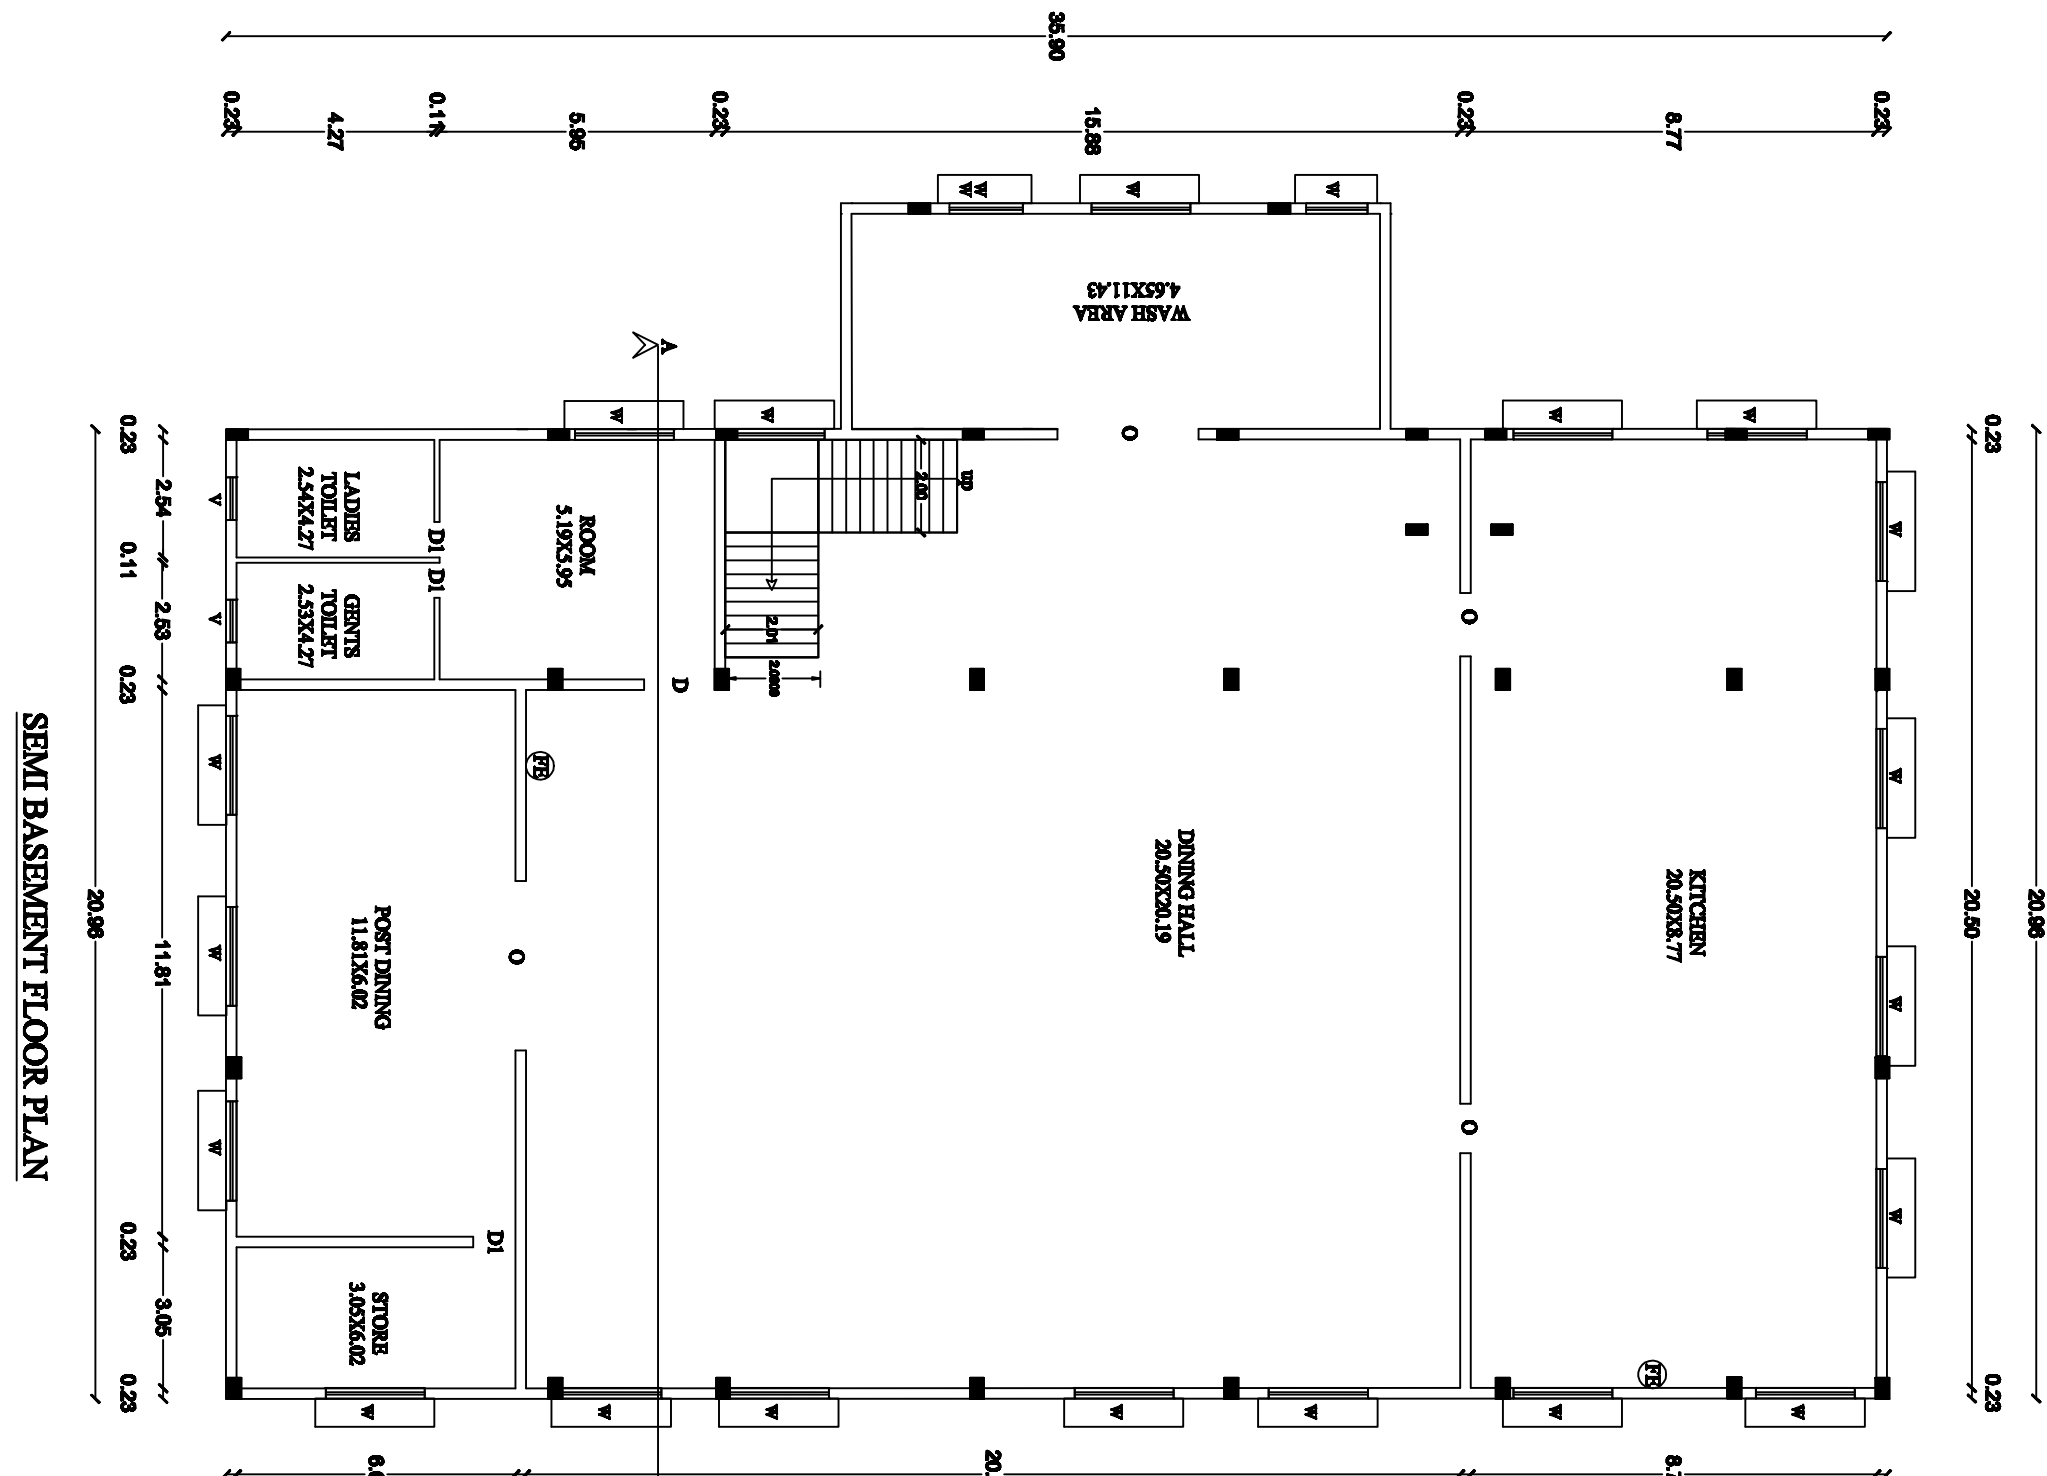


SEMI BASEMENT FLOOR PLAN

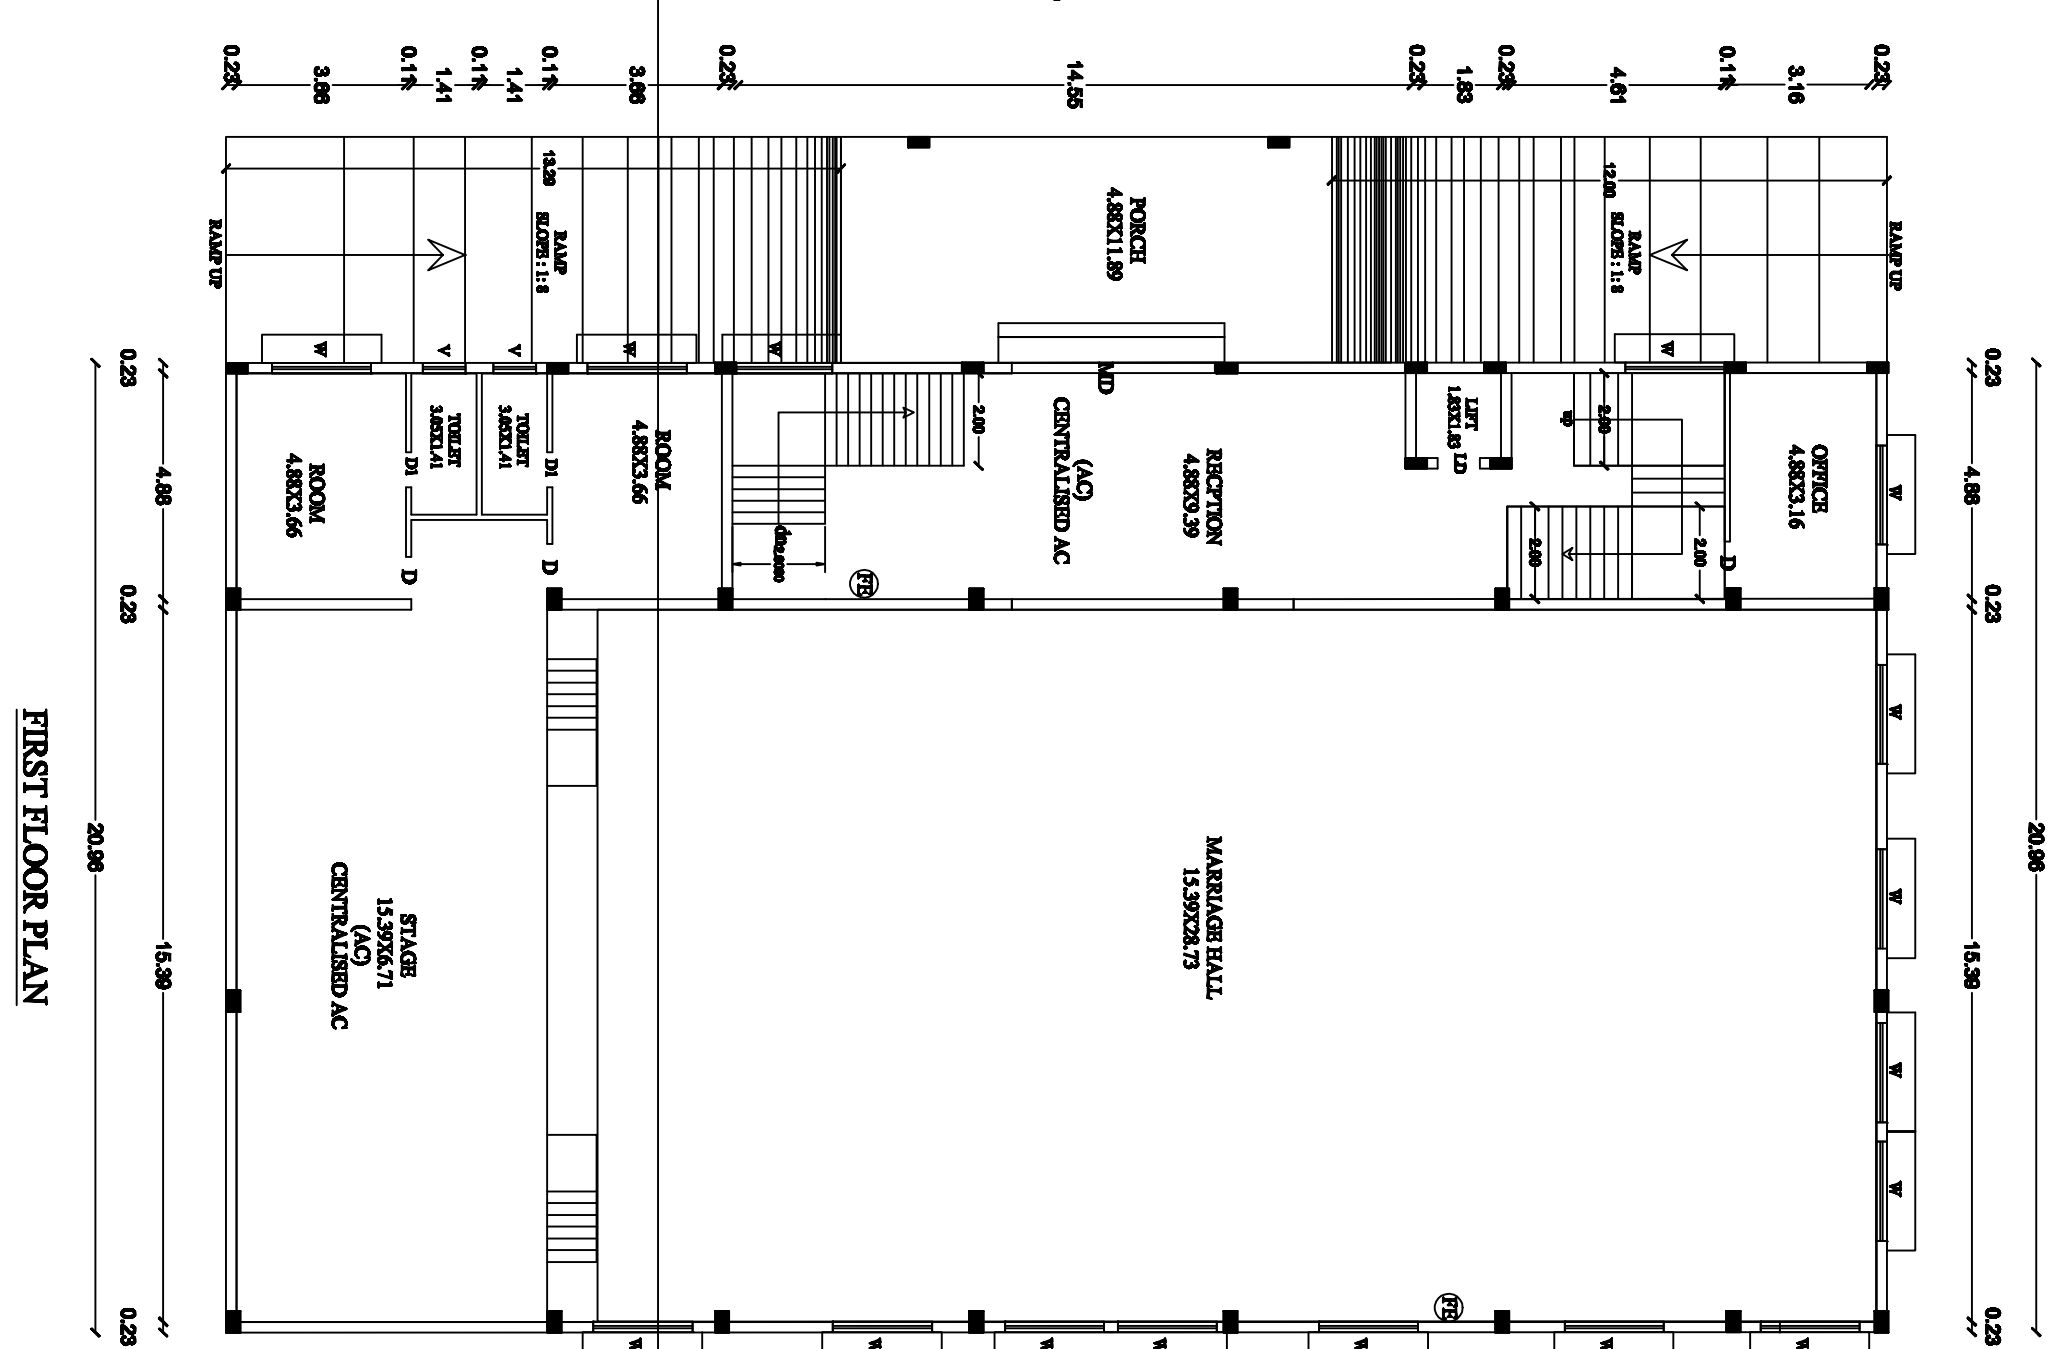


FIRST FLOOR PLAN

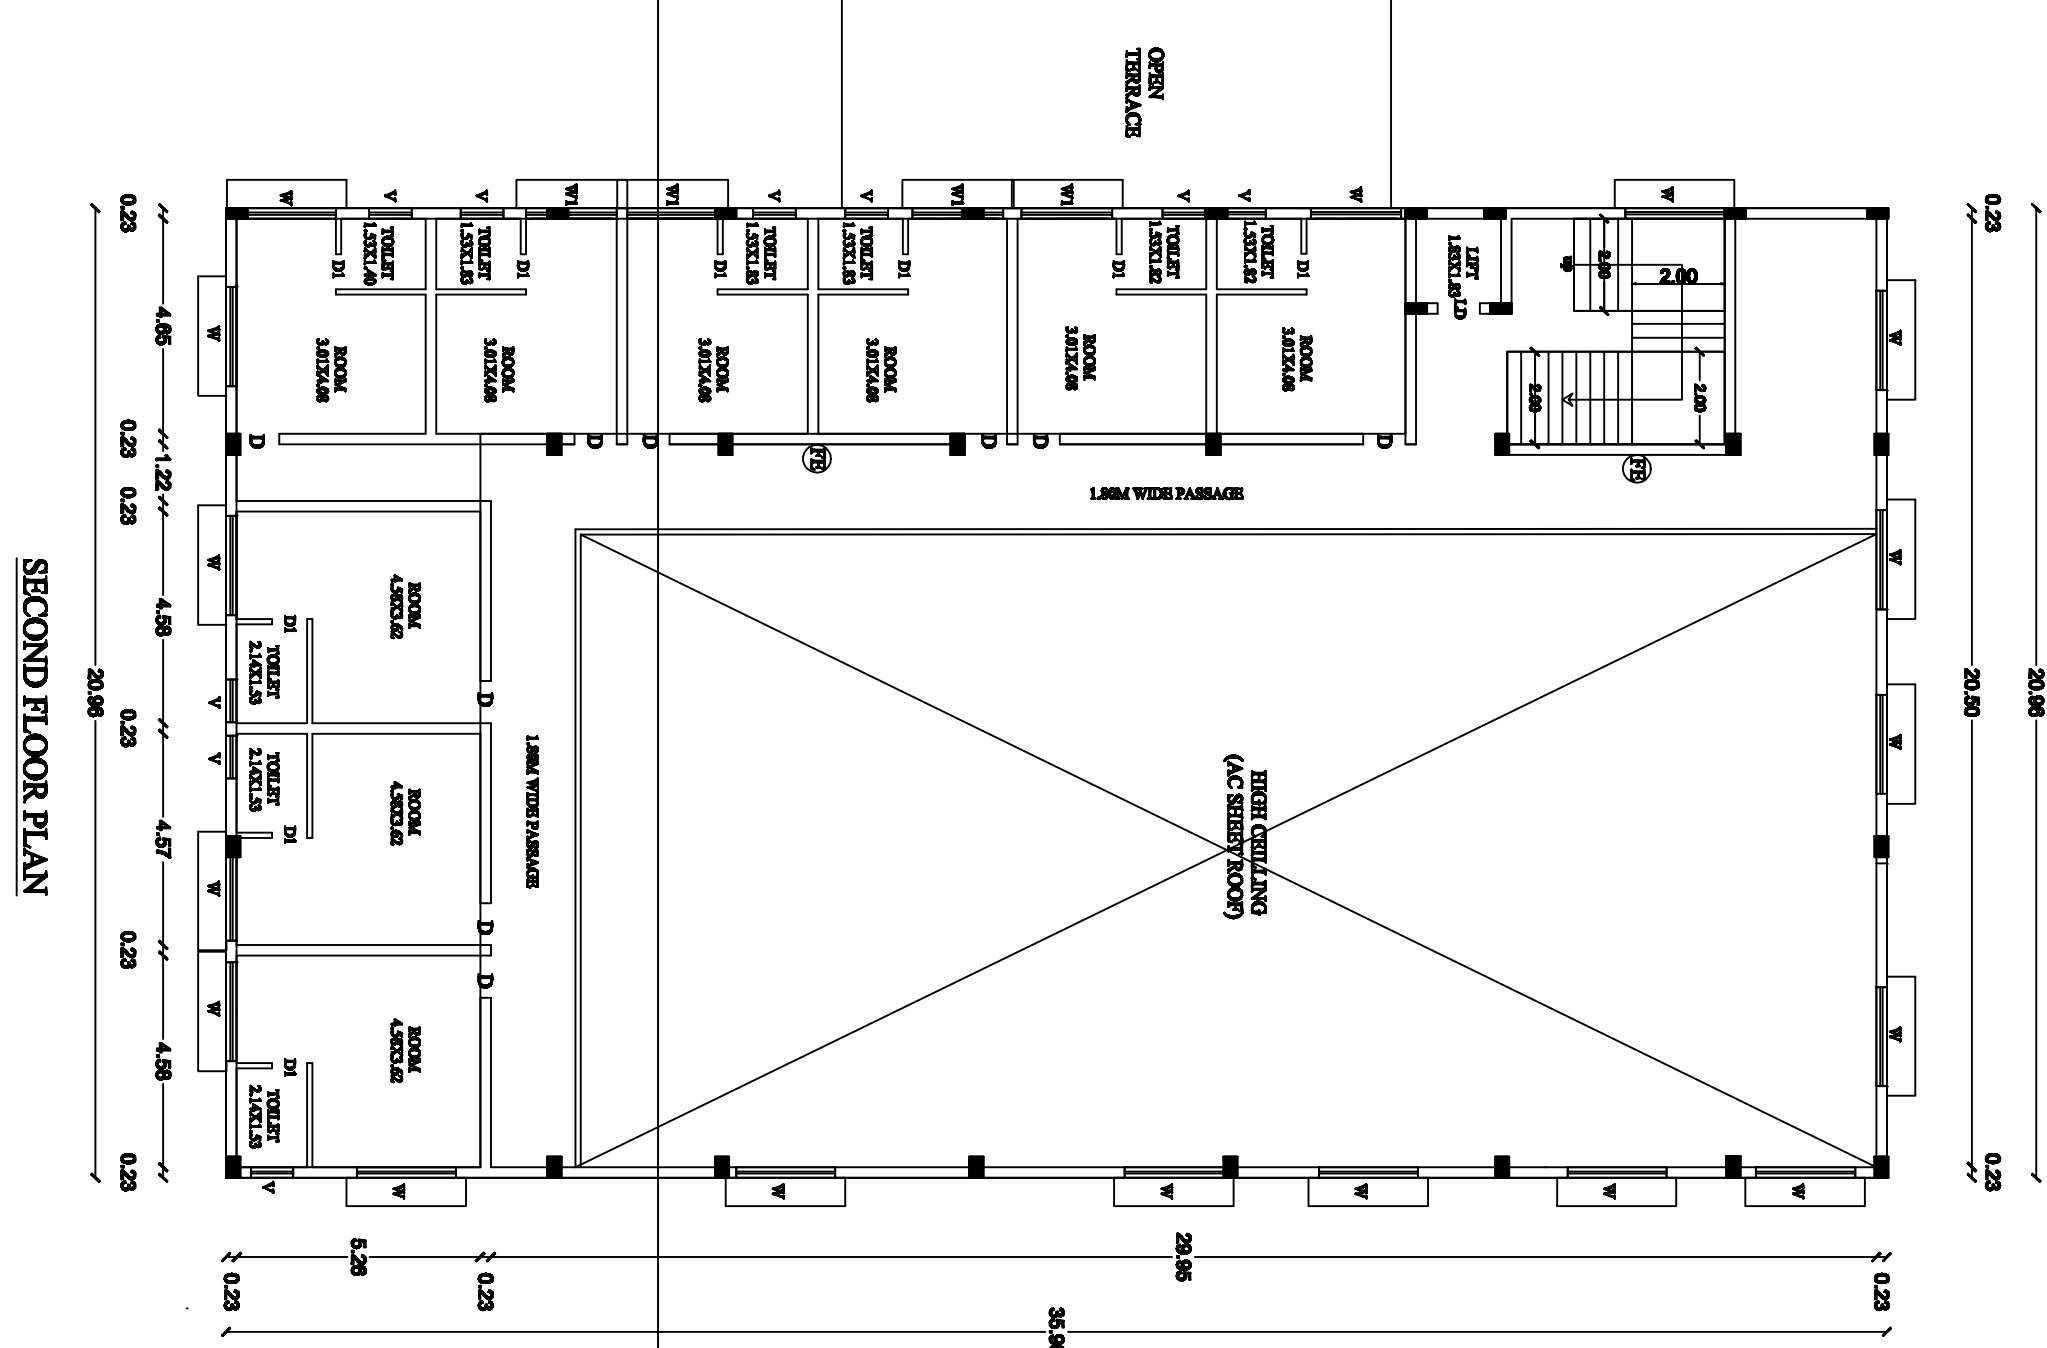


SECOND FLOOR PLAN

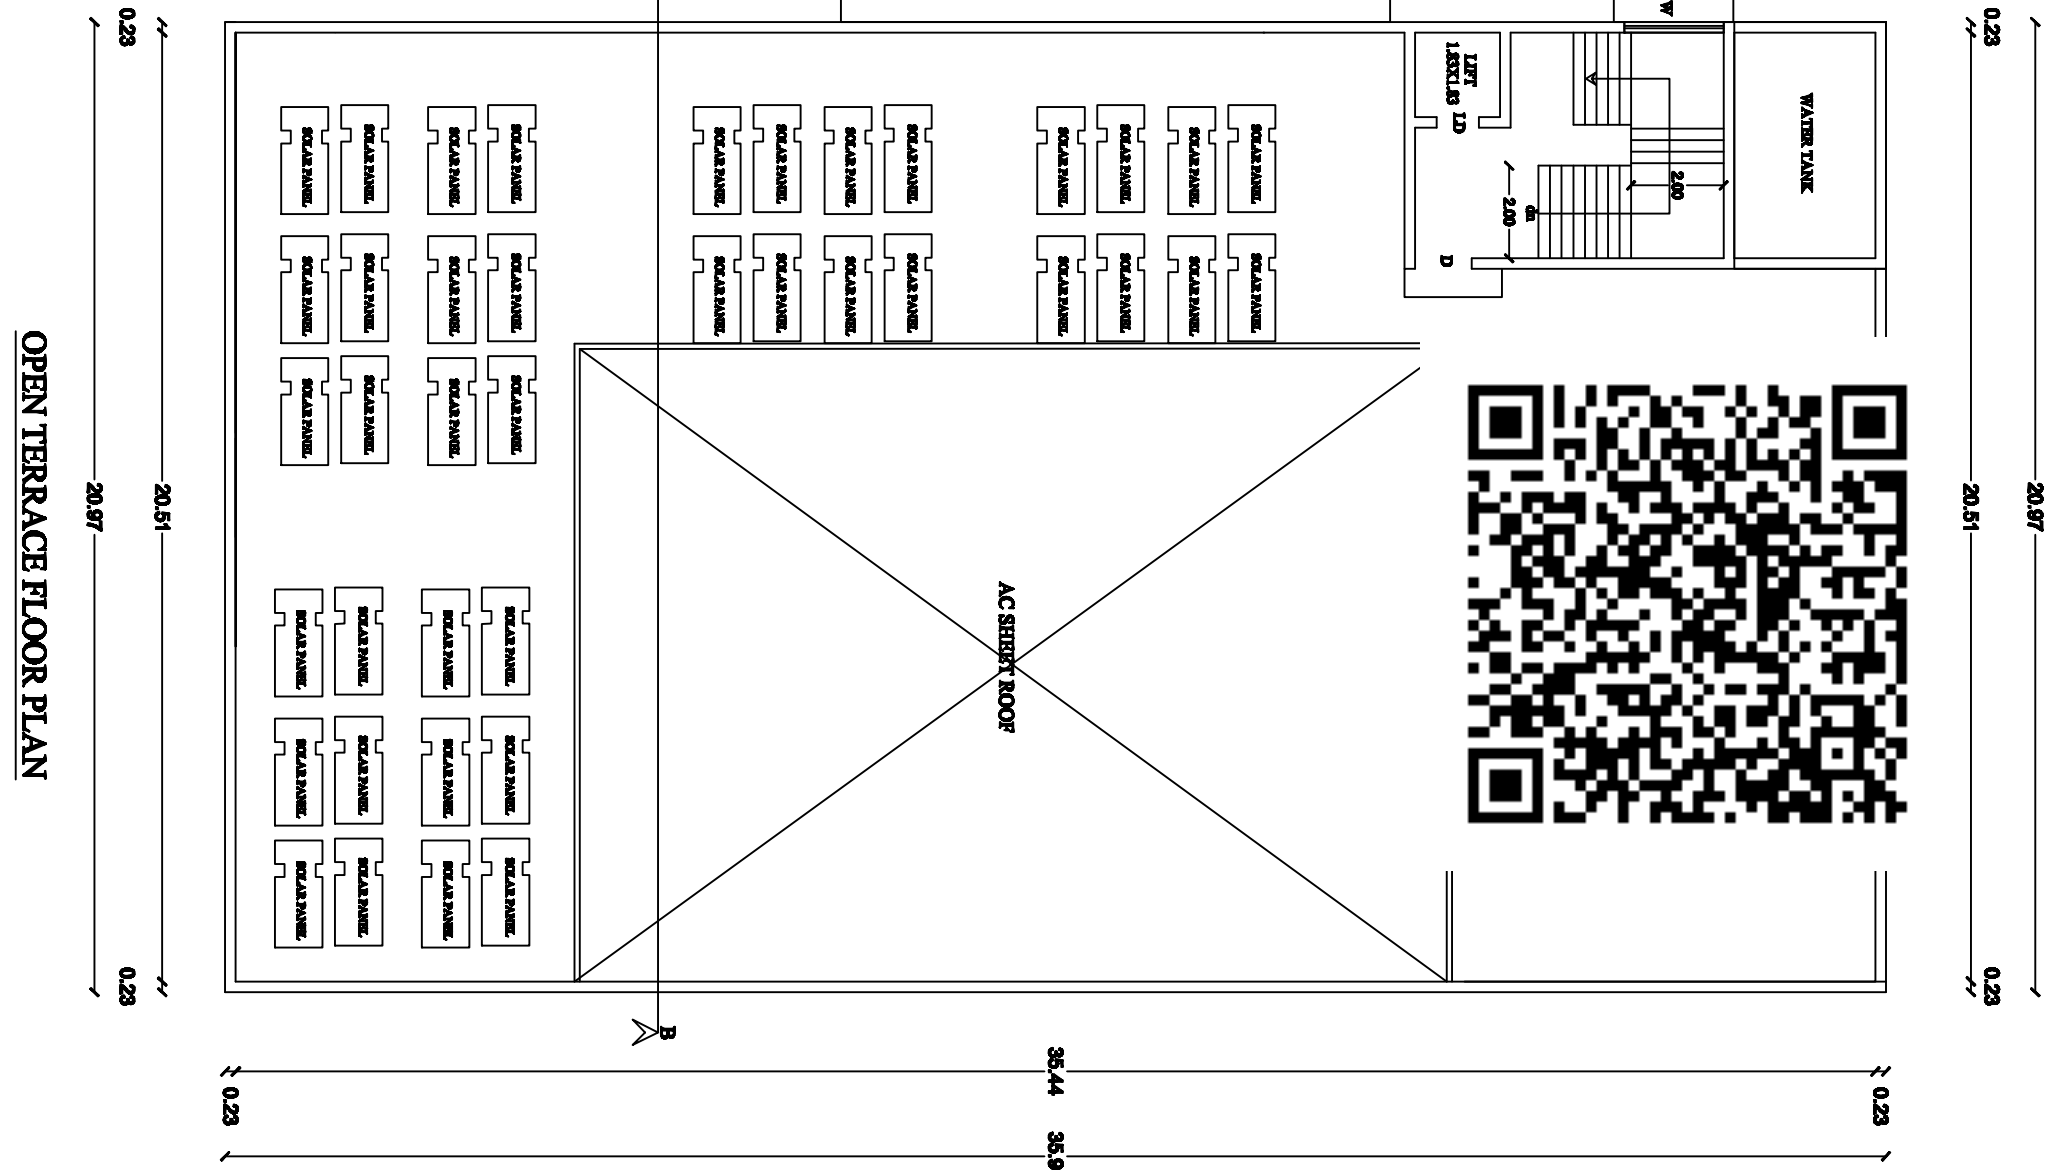


OPEN TERRACE FLOOR PLAN

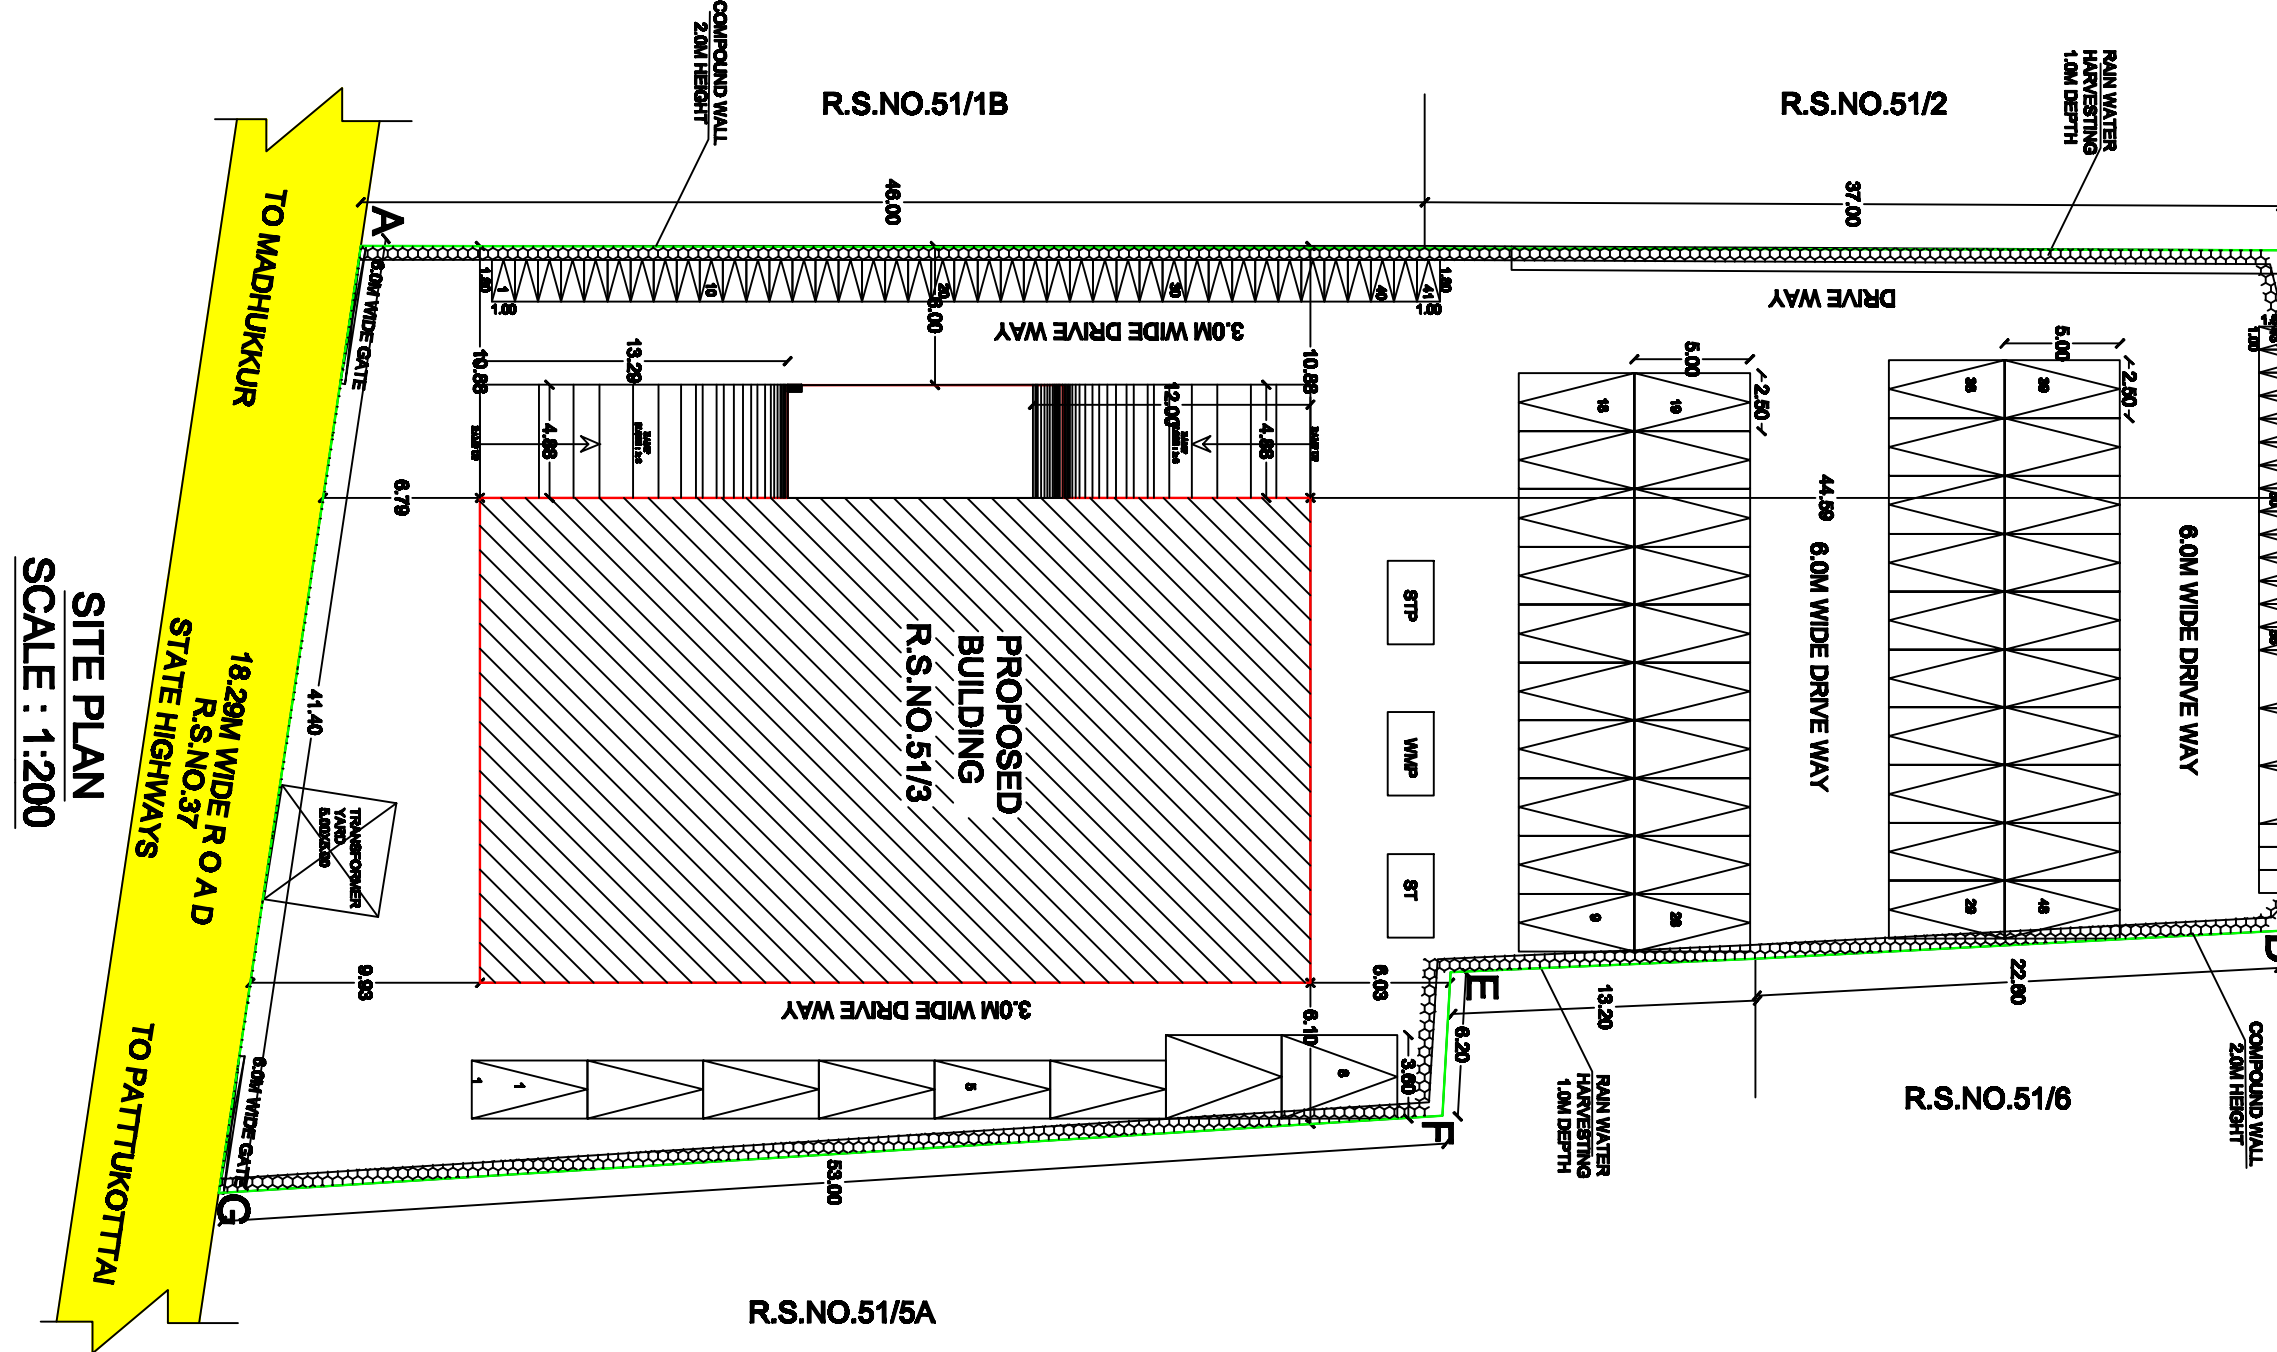


SITE PLAN
SCALE : 1:200

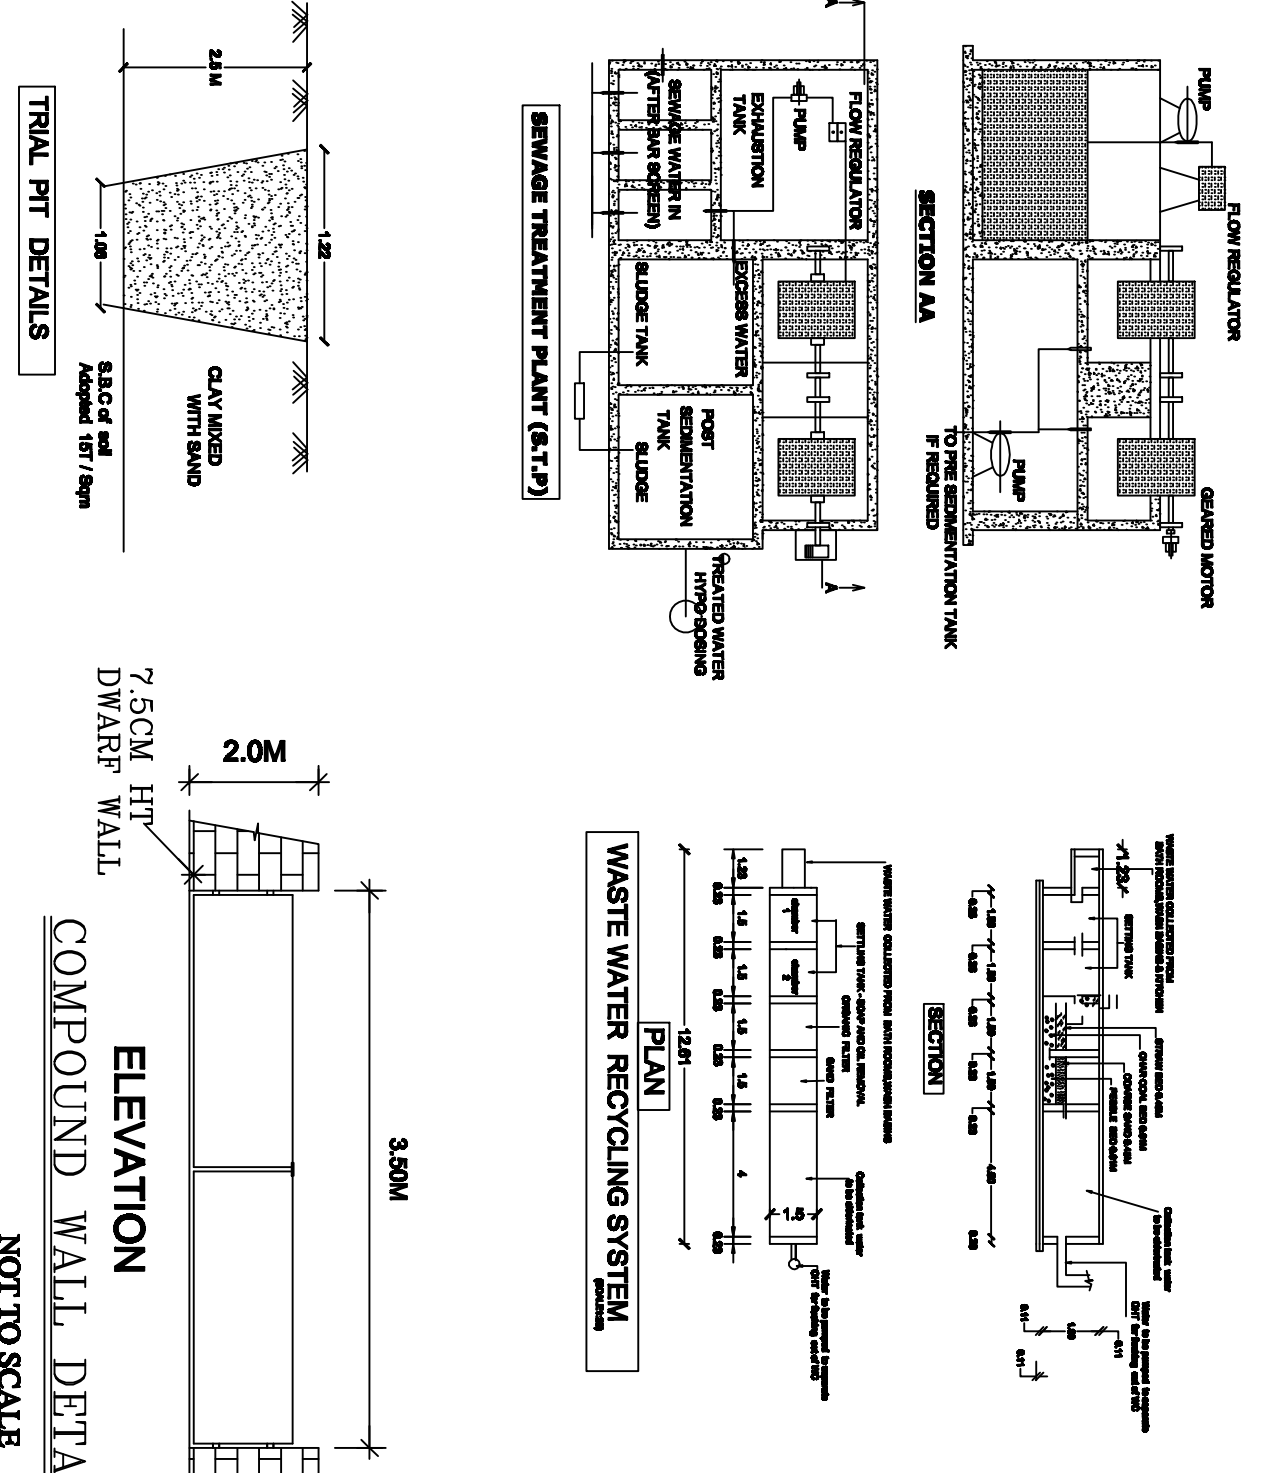


RAIN WATER HARVESTING
PERIODICAL SYSTEM

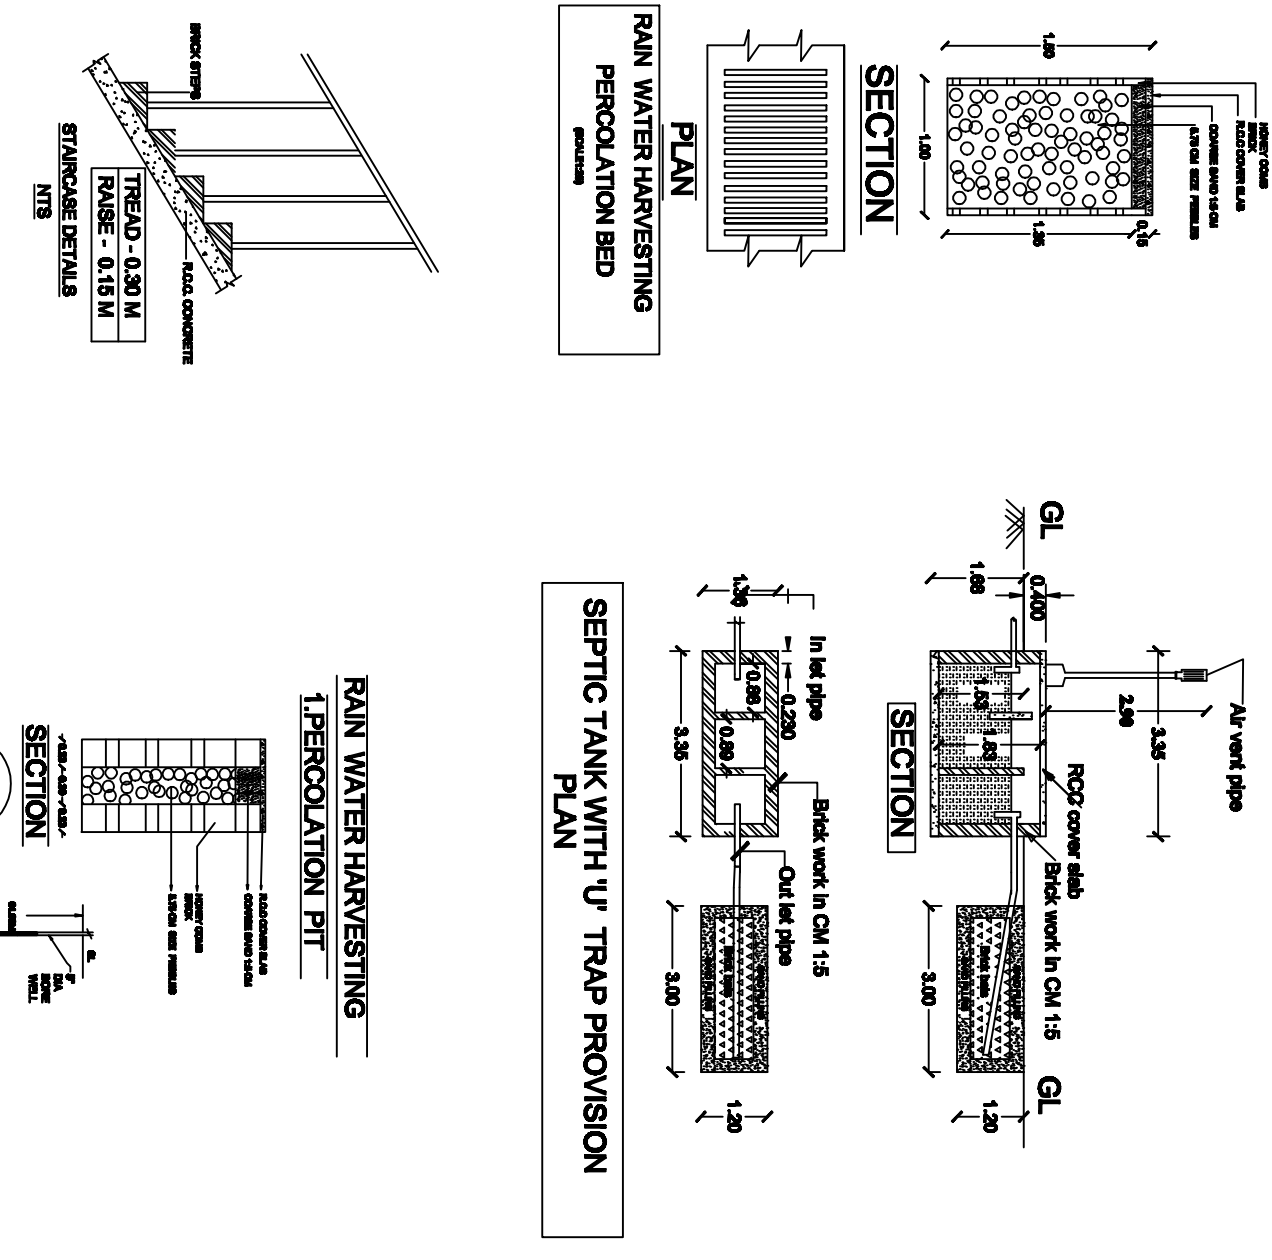

SEPTIC TANK WITH U TRAP PROVISION
PLAN

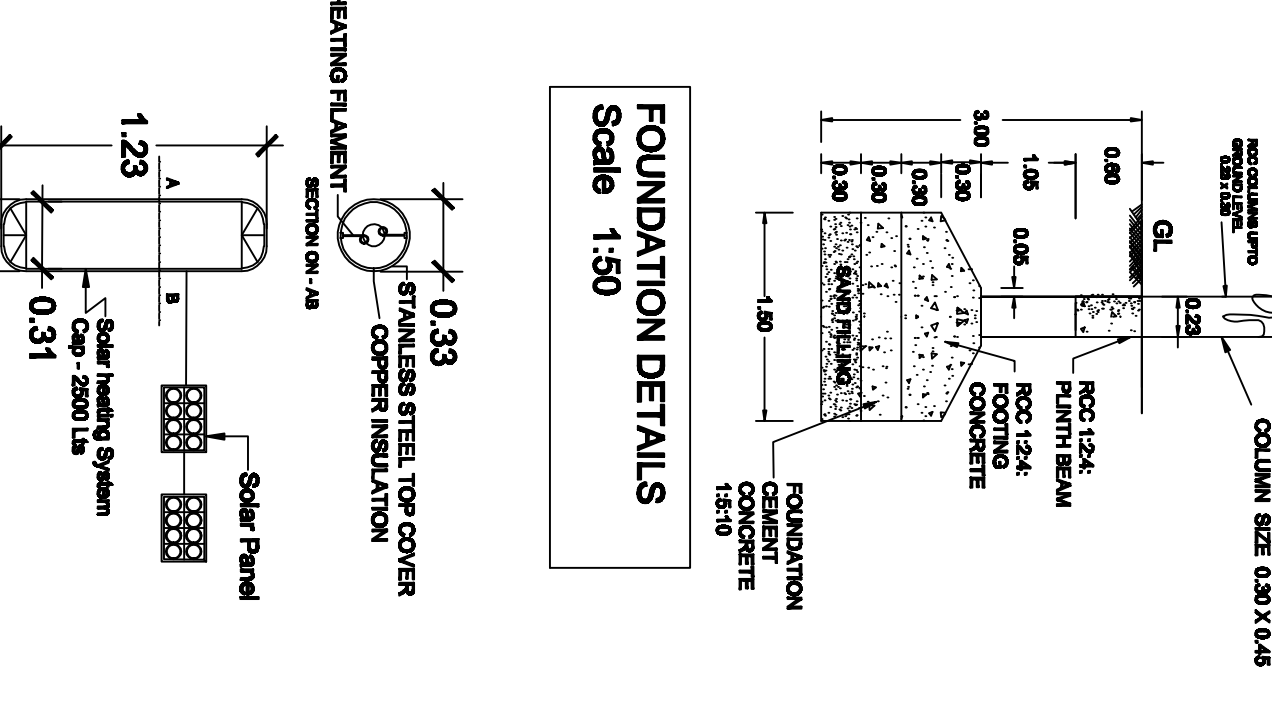

FOUNDATION DETAILS
Scale 1:50

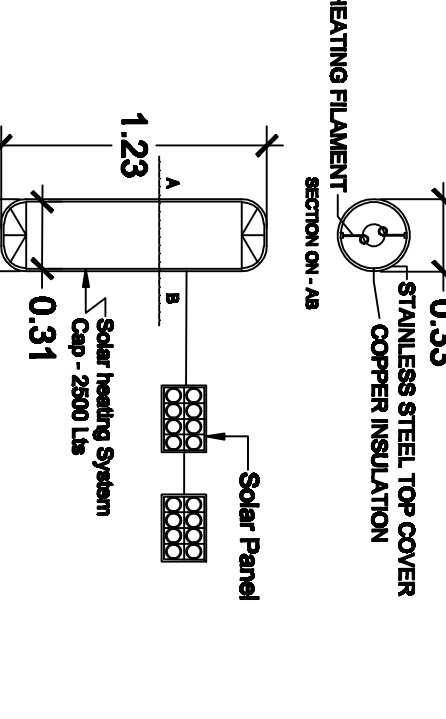

RAIN WATER HARVESTING
PERIODICAL SYSTEM
SCALE 1:50

APPROVAL AUTHORITY

SWP/ DTCP/TN/R/BP.NO : 14 /2024

SCHEDULE OF JOINERIES:-

MD	Main Door	3.05 x 2.14 m
D	Door	0.91 x 2.75 m
W	Window	2.14 x 1.52 m
V	Ventilator	0.91 x 0.61 m

Area Details

S.No	FLOOR NAME	F.S.I	NON F.S.I	TOTAL
1	BASEMENT FLOOR	810.51	782.54	782.54
2	FIRST FLOOR	810.51	-	810.51
3	SECOND FLOOR	782.54	-	782.54
4	HEAD ROOM	-	38.01	38.01
TOTAL		1583.05	782.54	2365.59

REFERENCE:-

PROPOSED	DRIVE WAY
BOUNDARY	ROAD
NO. OF CAR PARKING AVAILABLE	: 51
NO. OF TWO WHEELER PARKING AVAILABLE	: 12
NO. OF TWO WHEELER PARKING REQUIRED	: 41

APPLICANT:-

9/2019

REGISTERED ENGINEER:-

B.R.PANDIAN, B.E., P.G.D.V., R.I.V.,
Registered Engineer,
TIR. / RE - 1/2015/044
A - 28, Fifth Street, Kanna Nagar,
Thanjavur - 7. Mob: 98429005

REGISTERED STRUCTURAL ENGINEER:-

B.S.VINAYADISH, B.E., R.I.V., M.E.,
Registered Structural Engineer Grade - II,
Reg No: TIR. / RSE - II/ 2019 / 089
DTCP - Thanjavur Region
2nd Street,
Curry Nagar West, Thanjavur - 5.

REGISTERED CONSTRUCTION ENGINEER

B.S.VINAYADISH, B.E., R.I.V., M.E.,
Registered Construction Engineer
Reg No: TIR. / RSE - II/ 2019 / 089
DTCP - Thanjavur Region
2nd Street,
Curry Nagar West, Thanjavur - 5.