


PLAN SHOWING THE PROPOSED CONSTRUCTION OF GALVALUME SHEET ROOF INDUSTRIAL BUILDING FOR M/s VNM FOOD PRODUCTS, PRODUCTION OF CASHEW NUTS PROCESSING INDUSTRY, IN SURVEYNO: 246 / 1, PLOT NOS: TS-80 & TS-89 AT SIDCO INDUSTRIAL ESTATE,(L.P.D.T.C.P.(T.R)21/2013) PALAYAPATTI SOUTH VILLAGE AND PANCHAYAT,BUDALUR TALUK,THANJAVUR DISTRICT.






SCALE:1:100

NAME OF THE OWNER : Mrs.NISHANTHI, POWER AGENT NAME:Mr.D.SUDHARSANA KUMAR

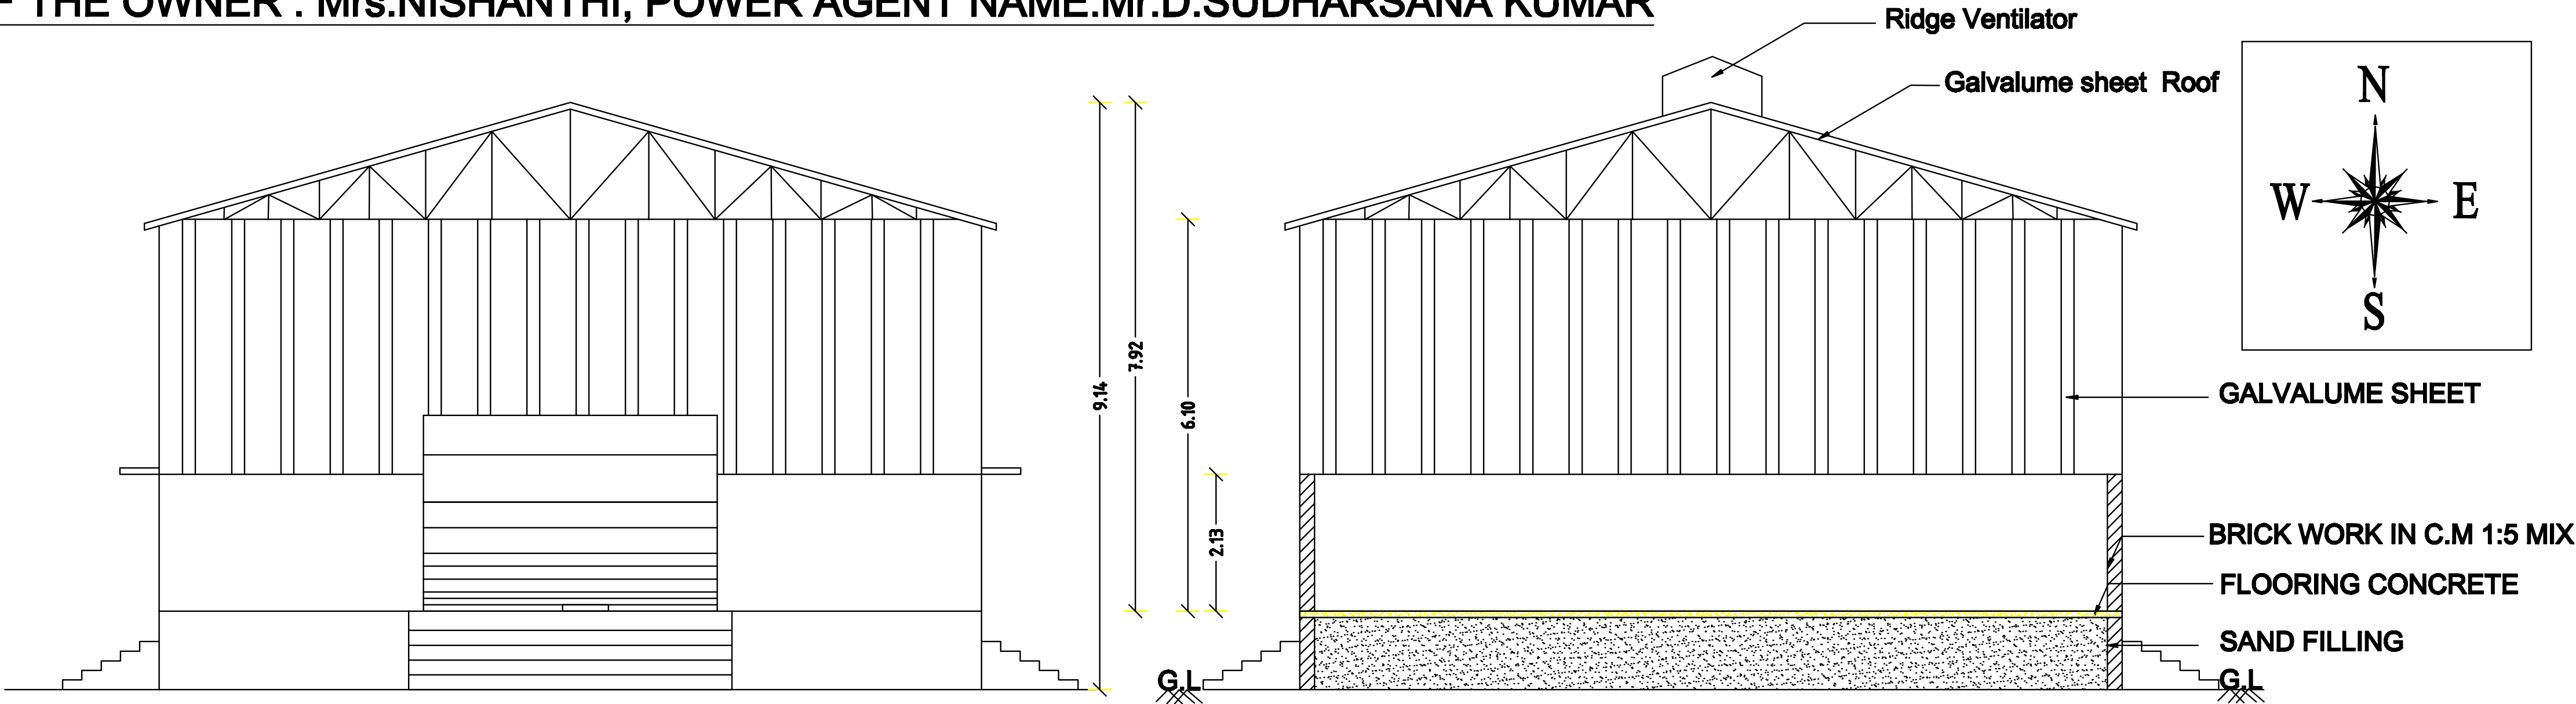

FRONT ELEVATION

SECTION ON - AA

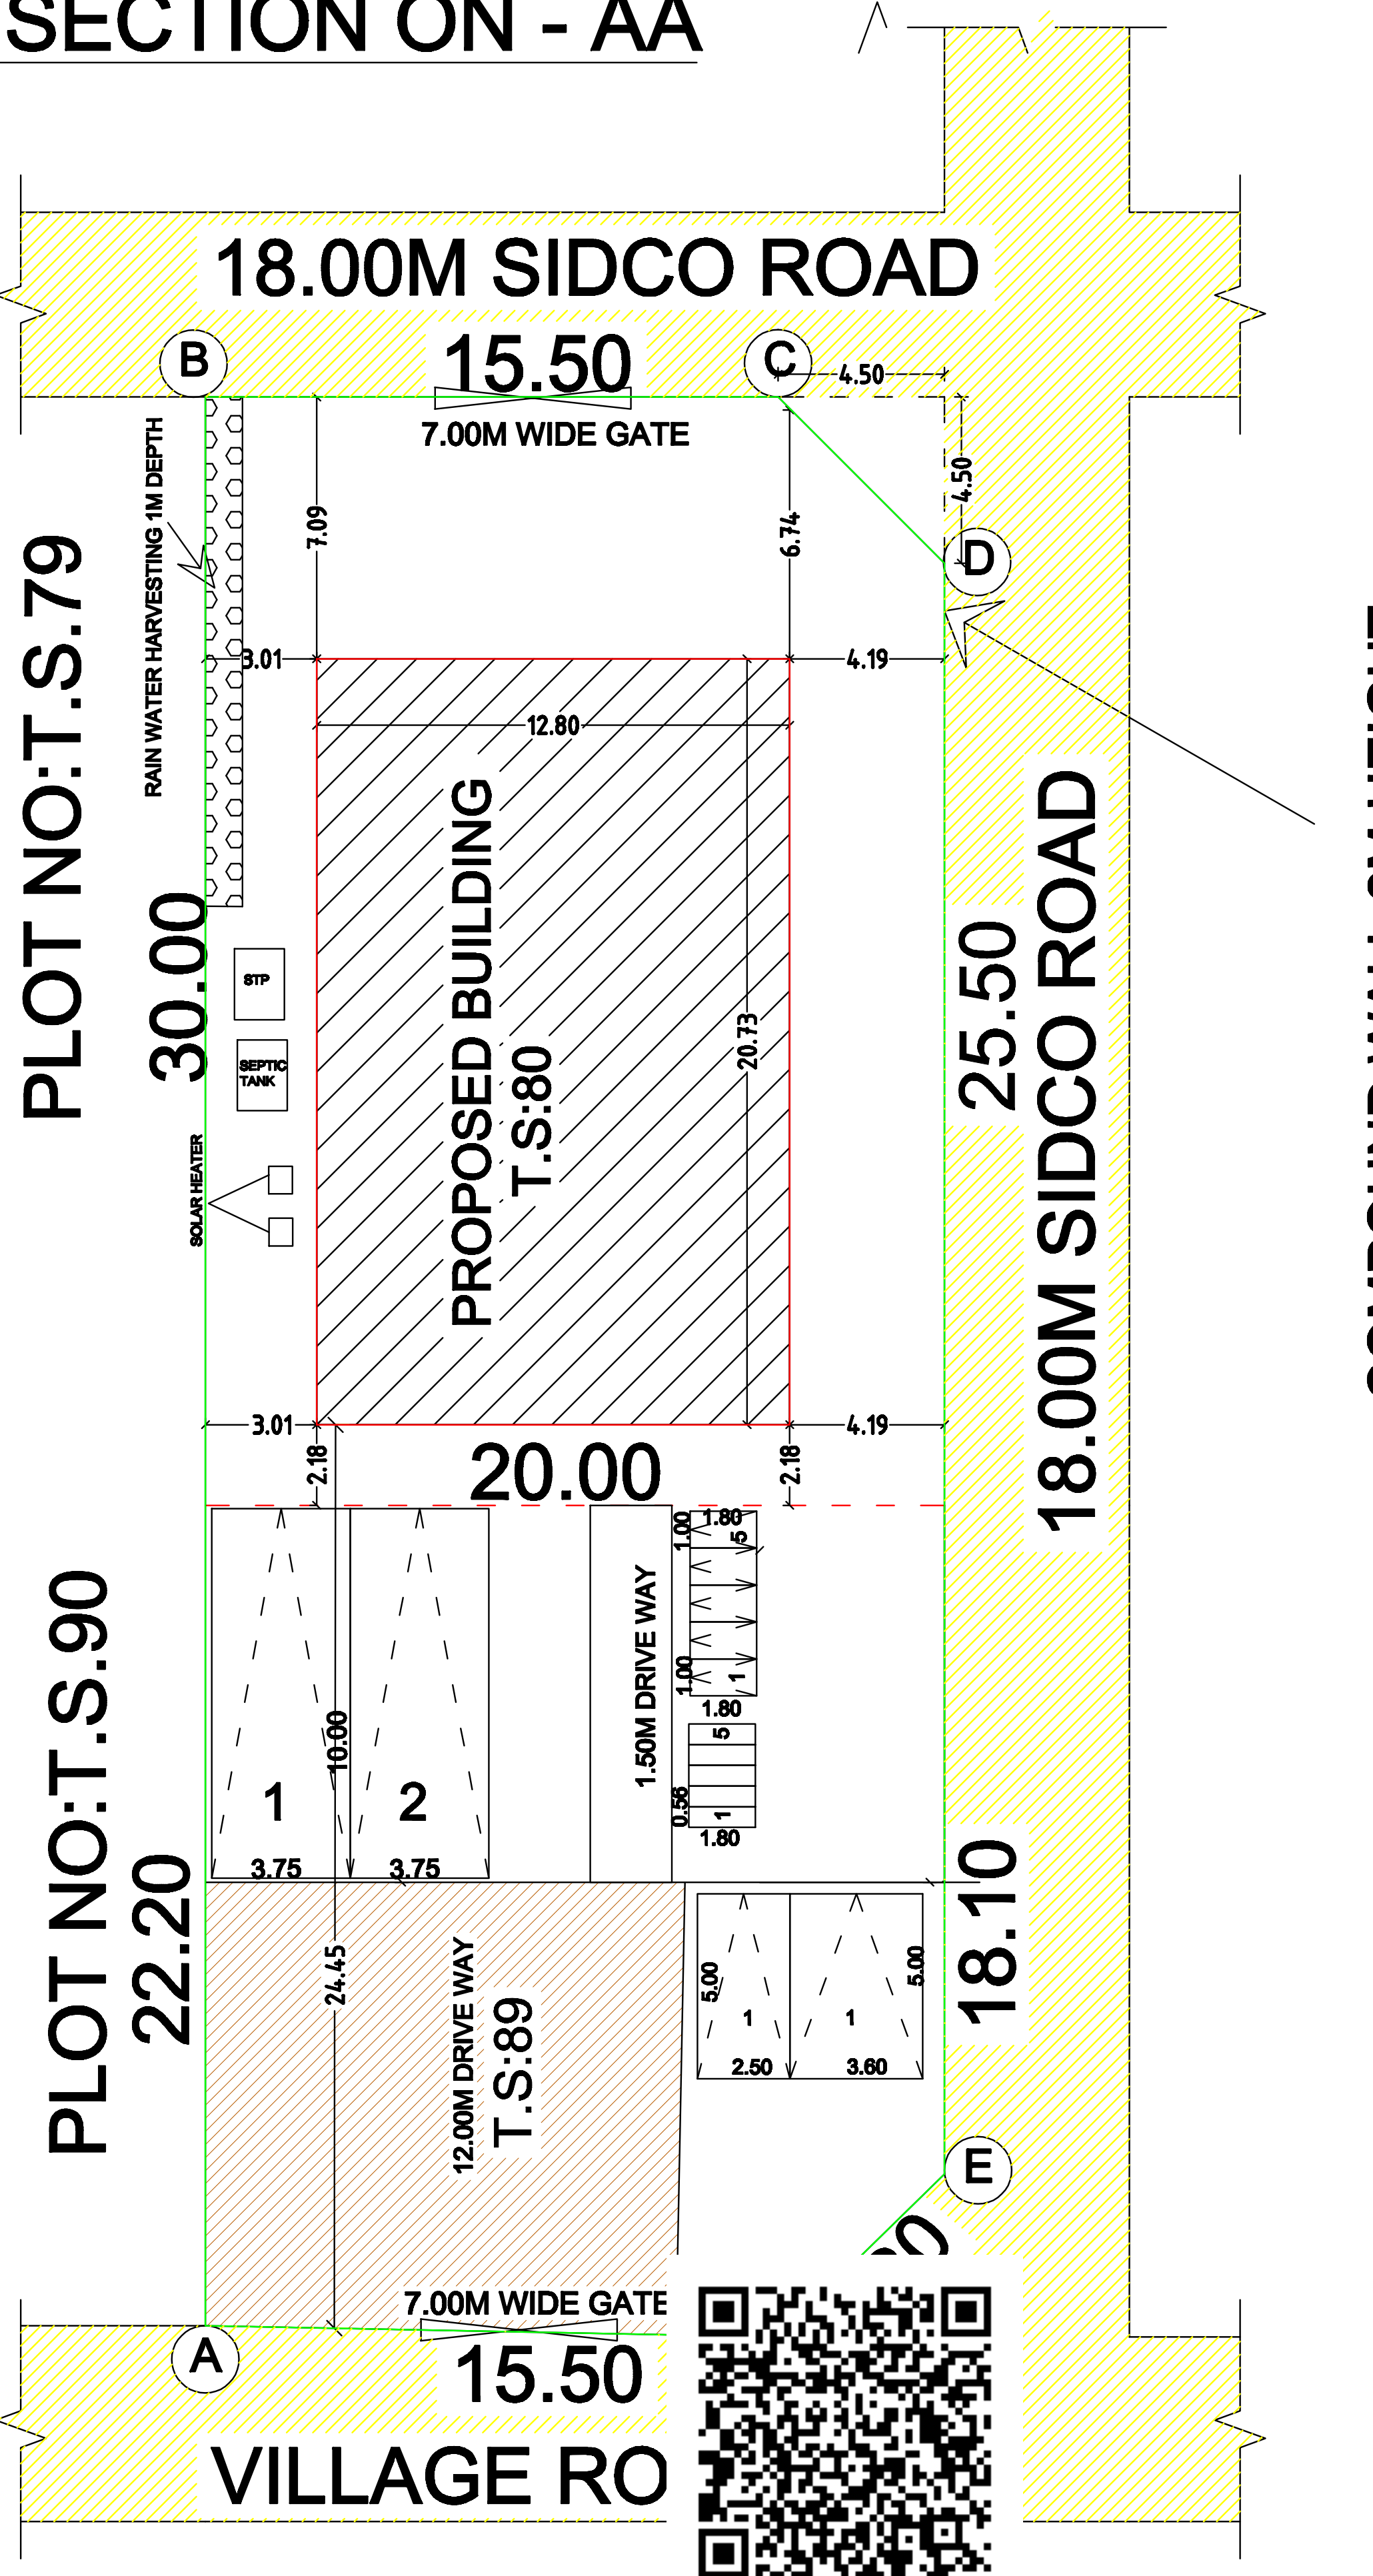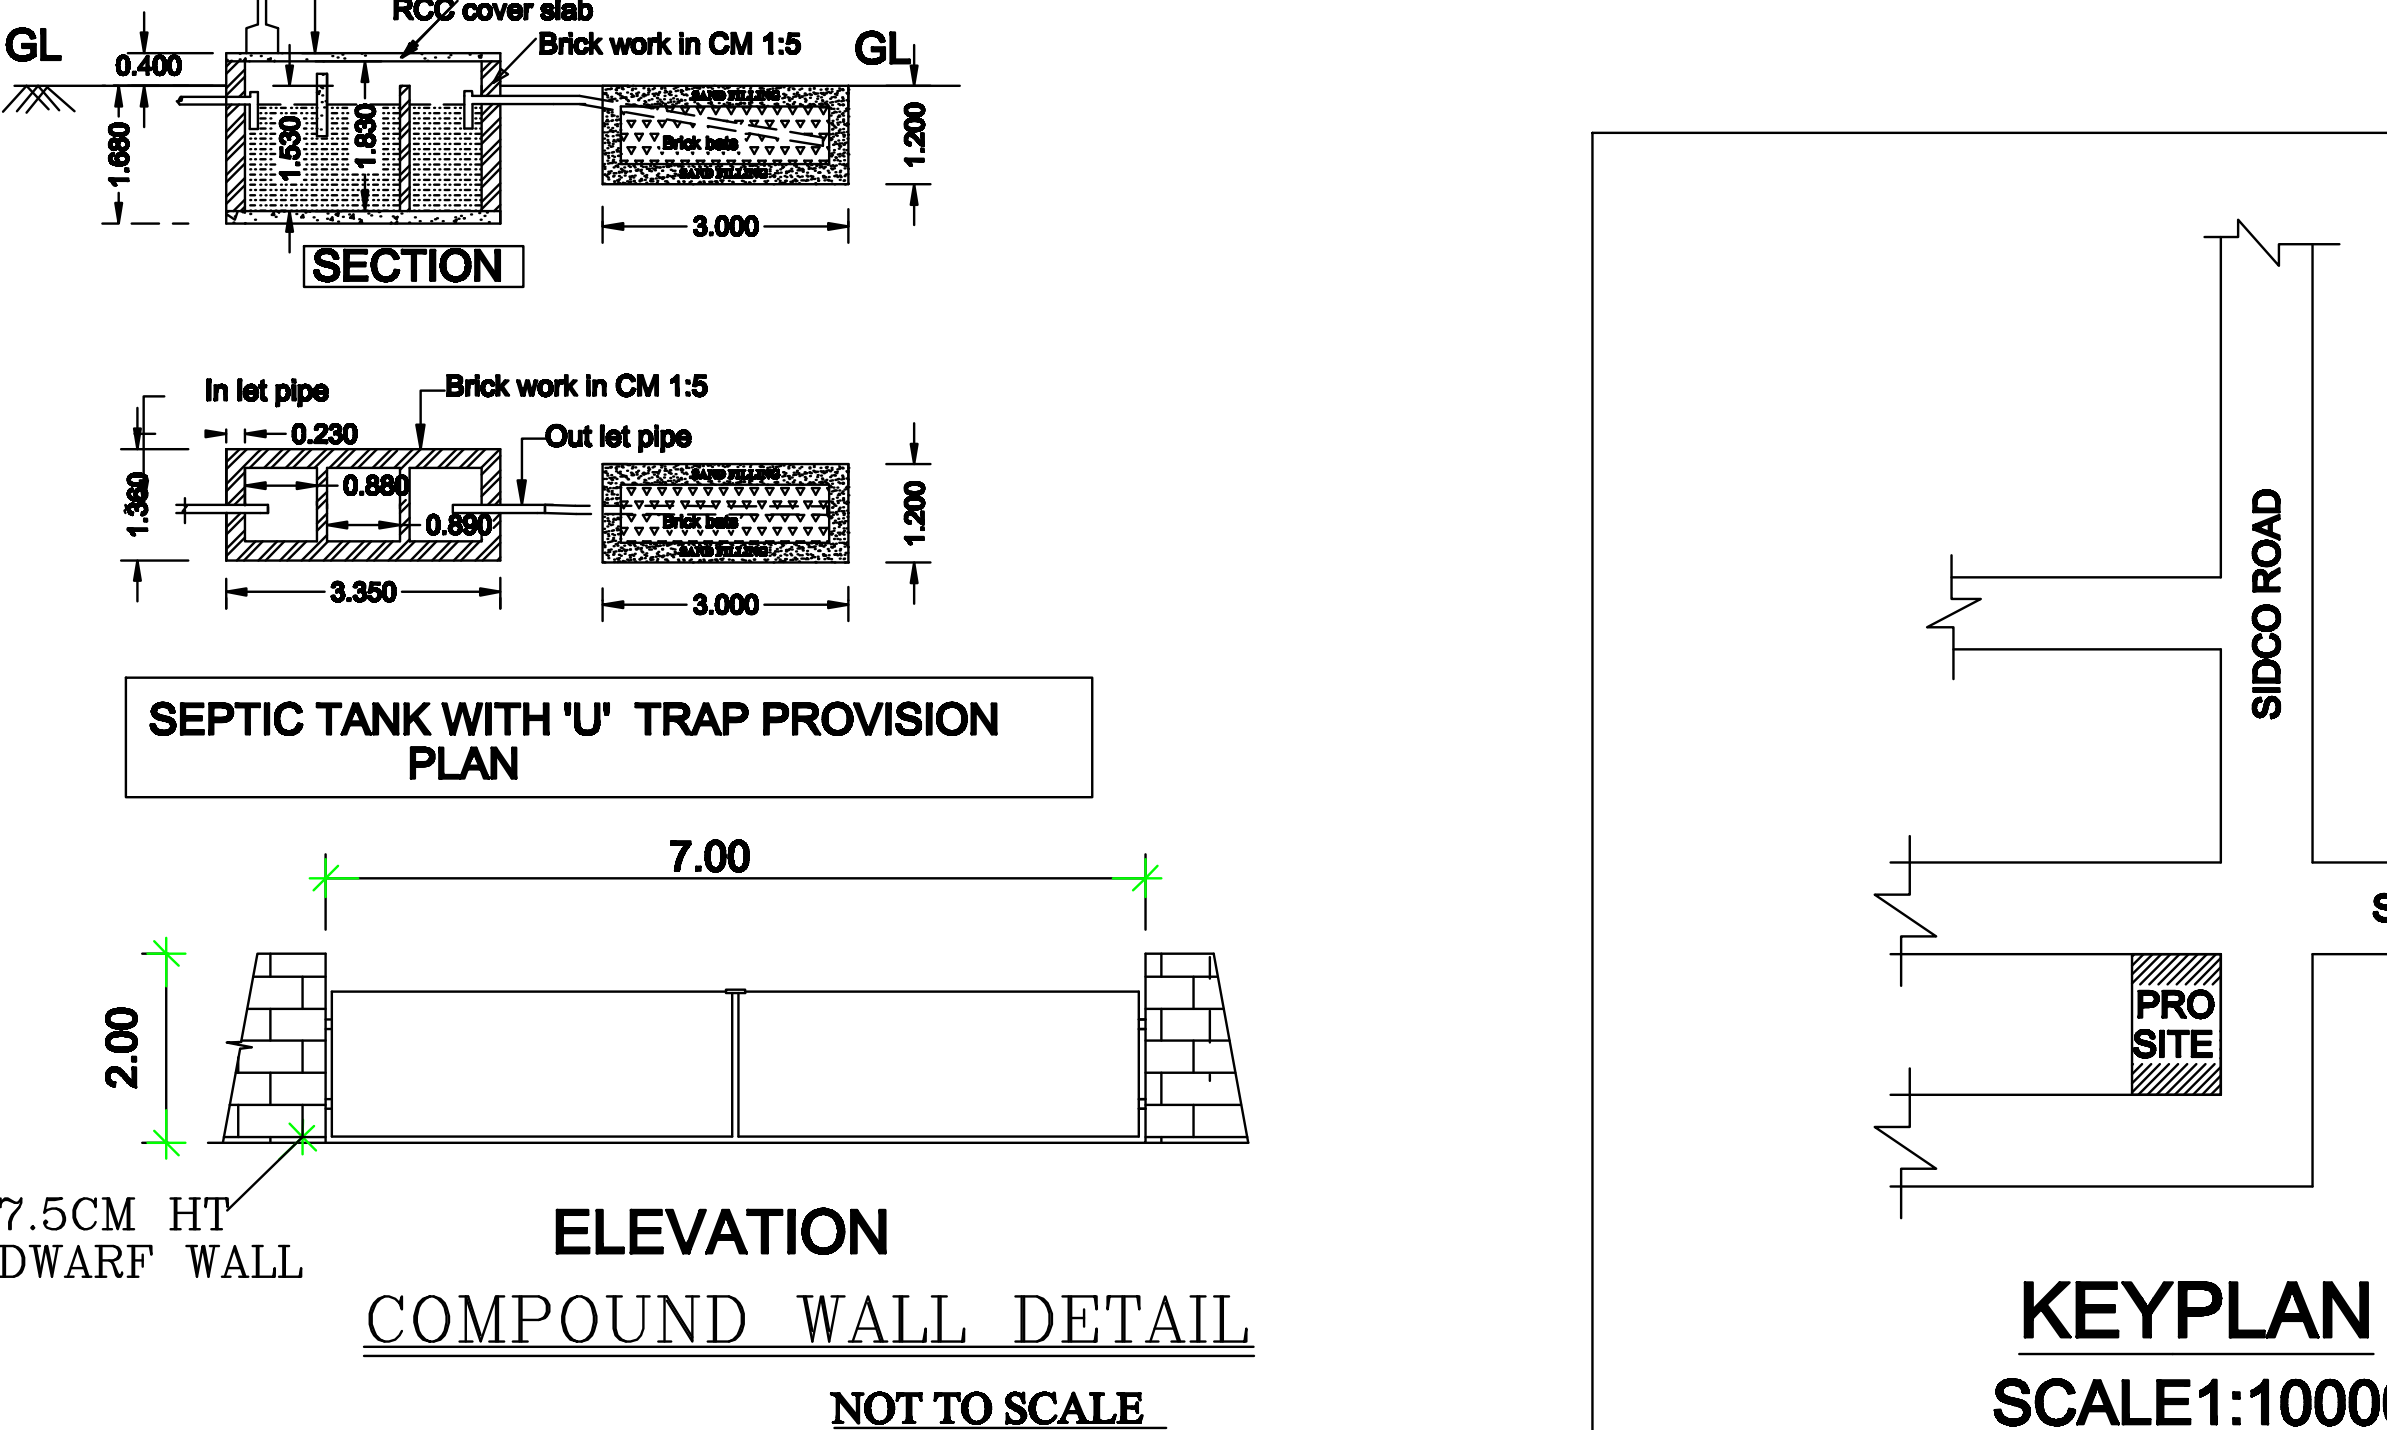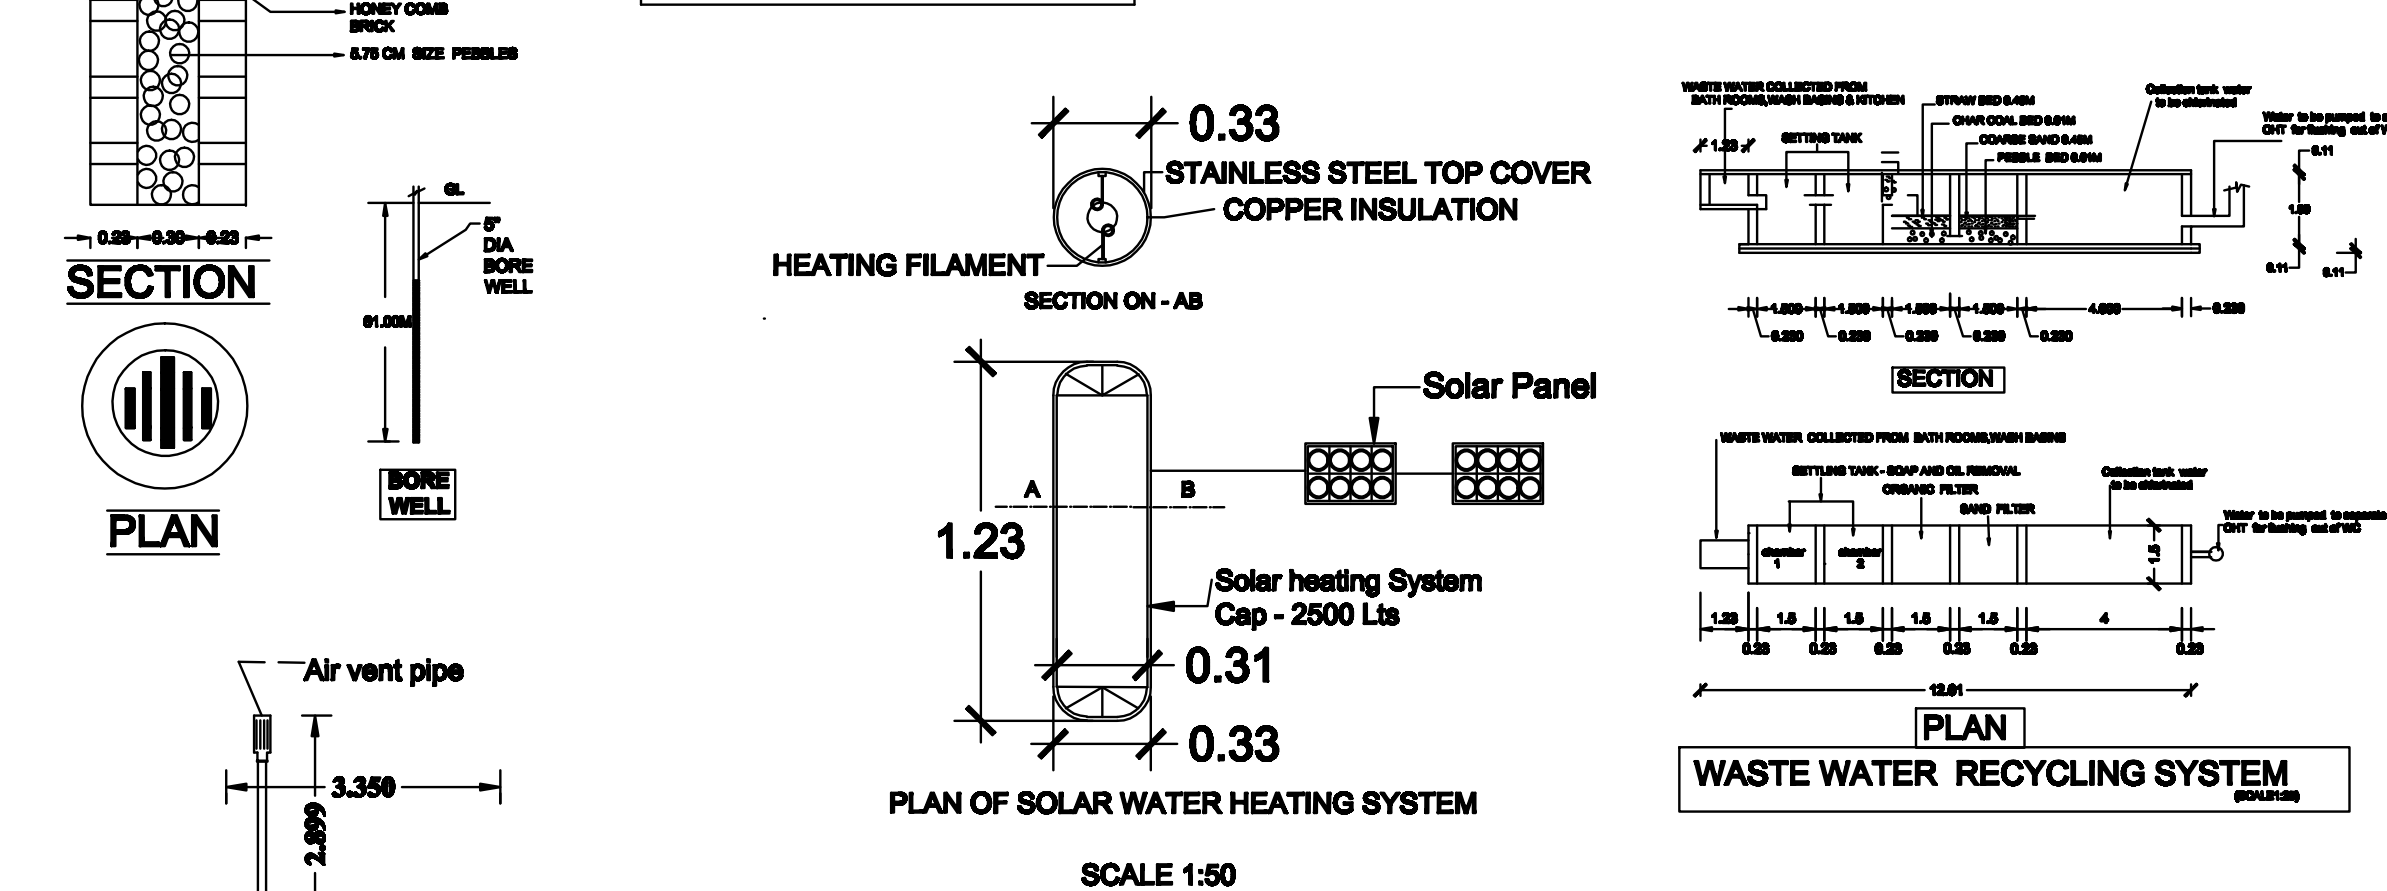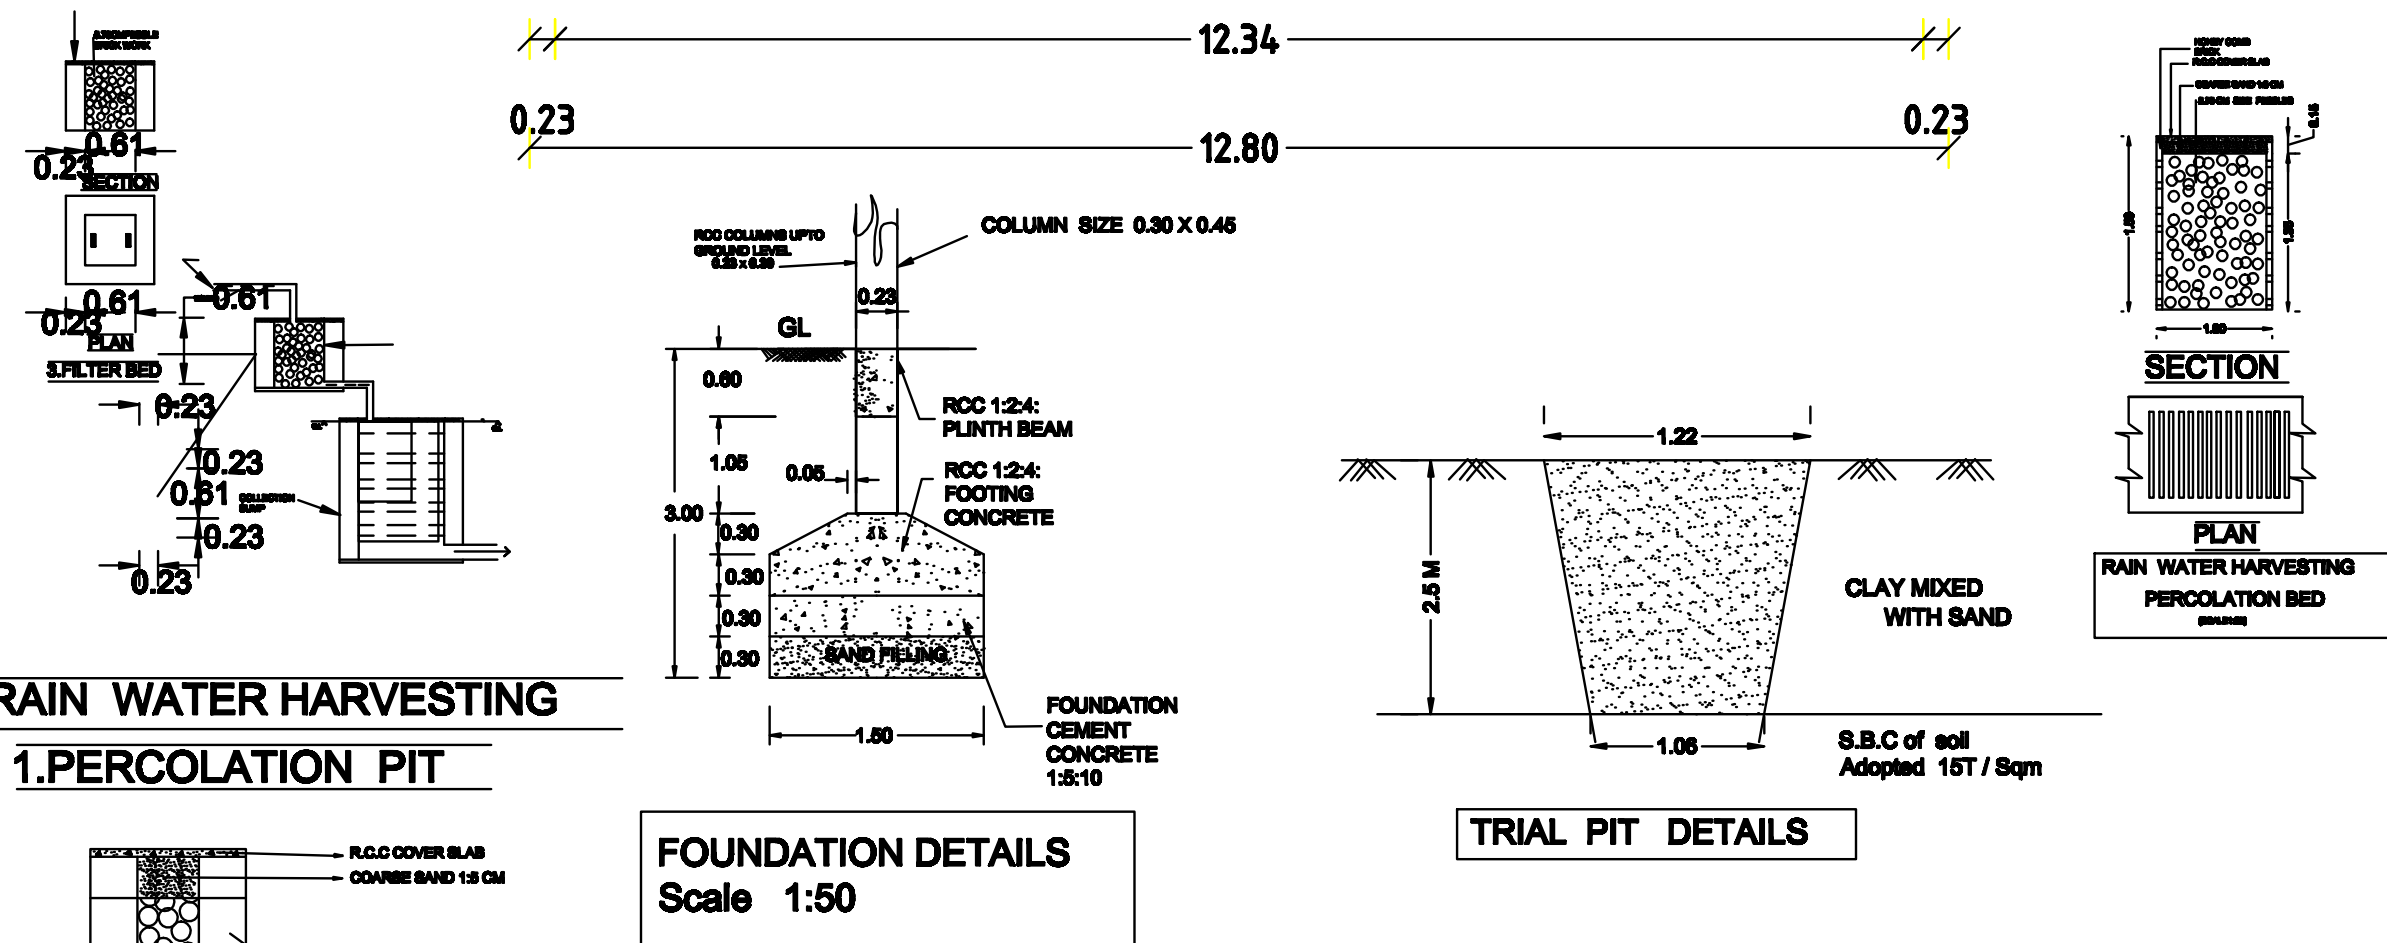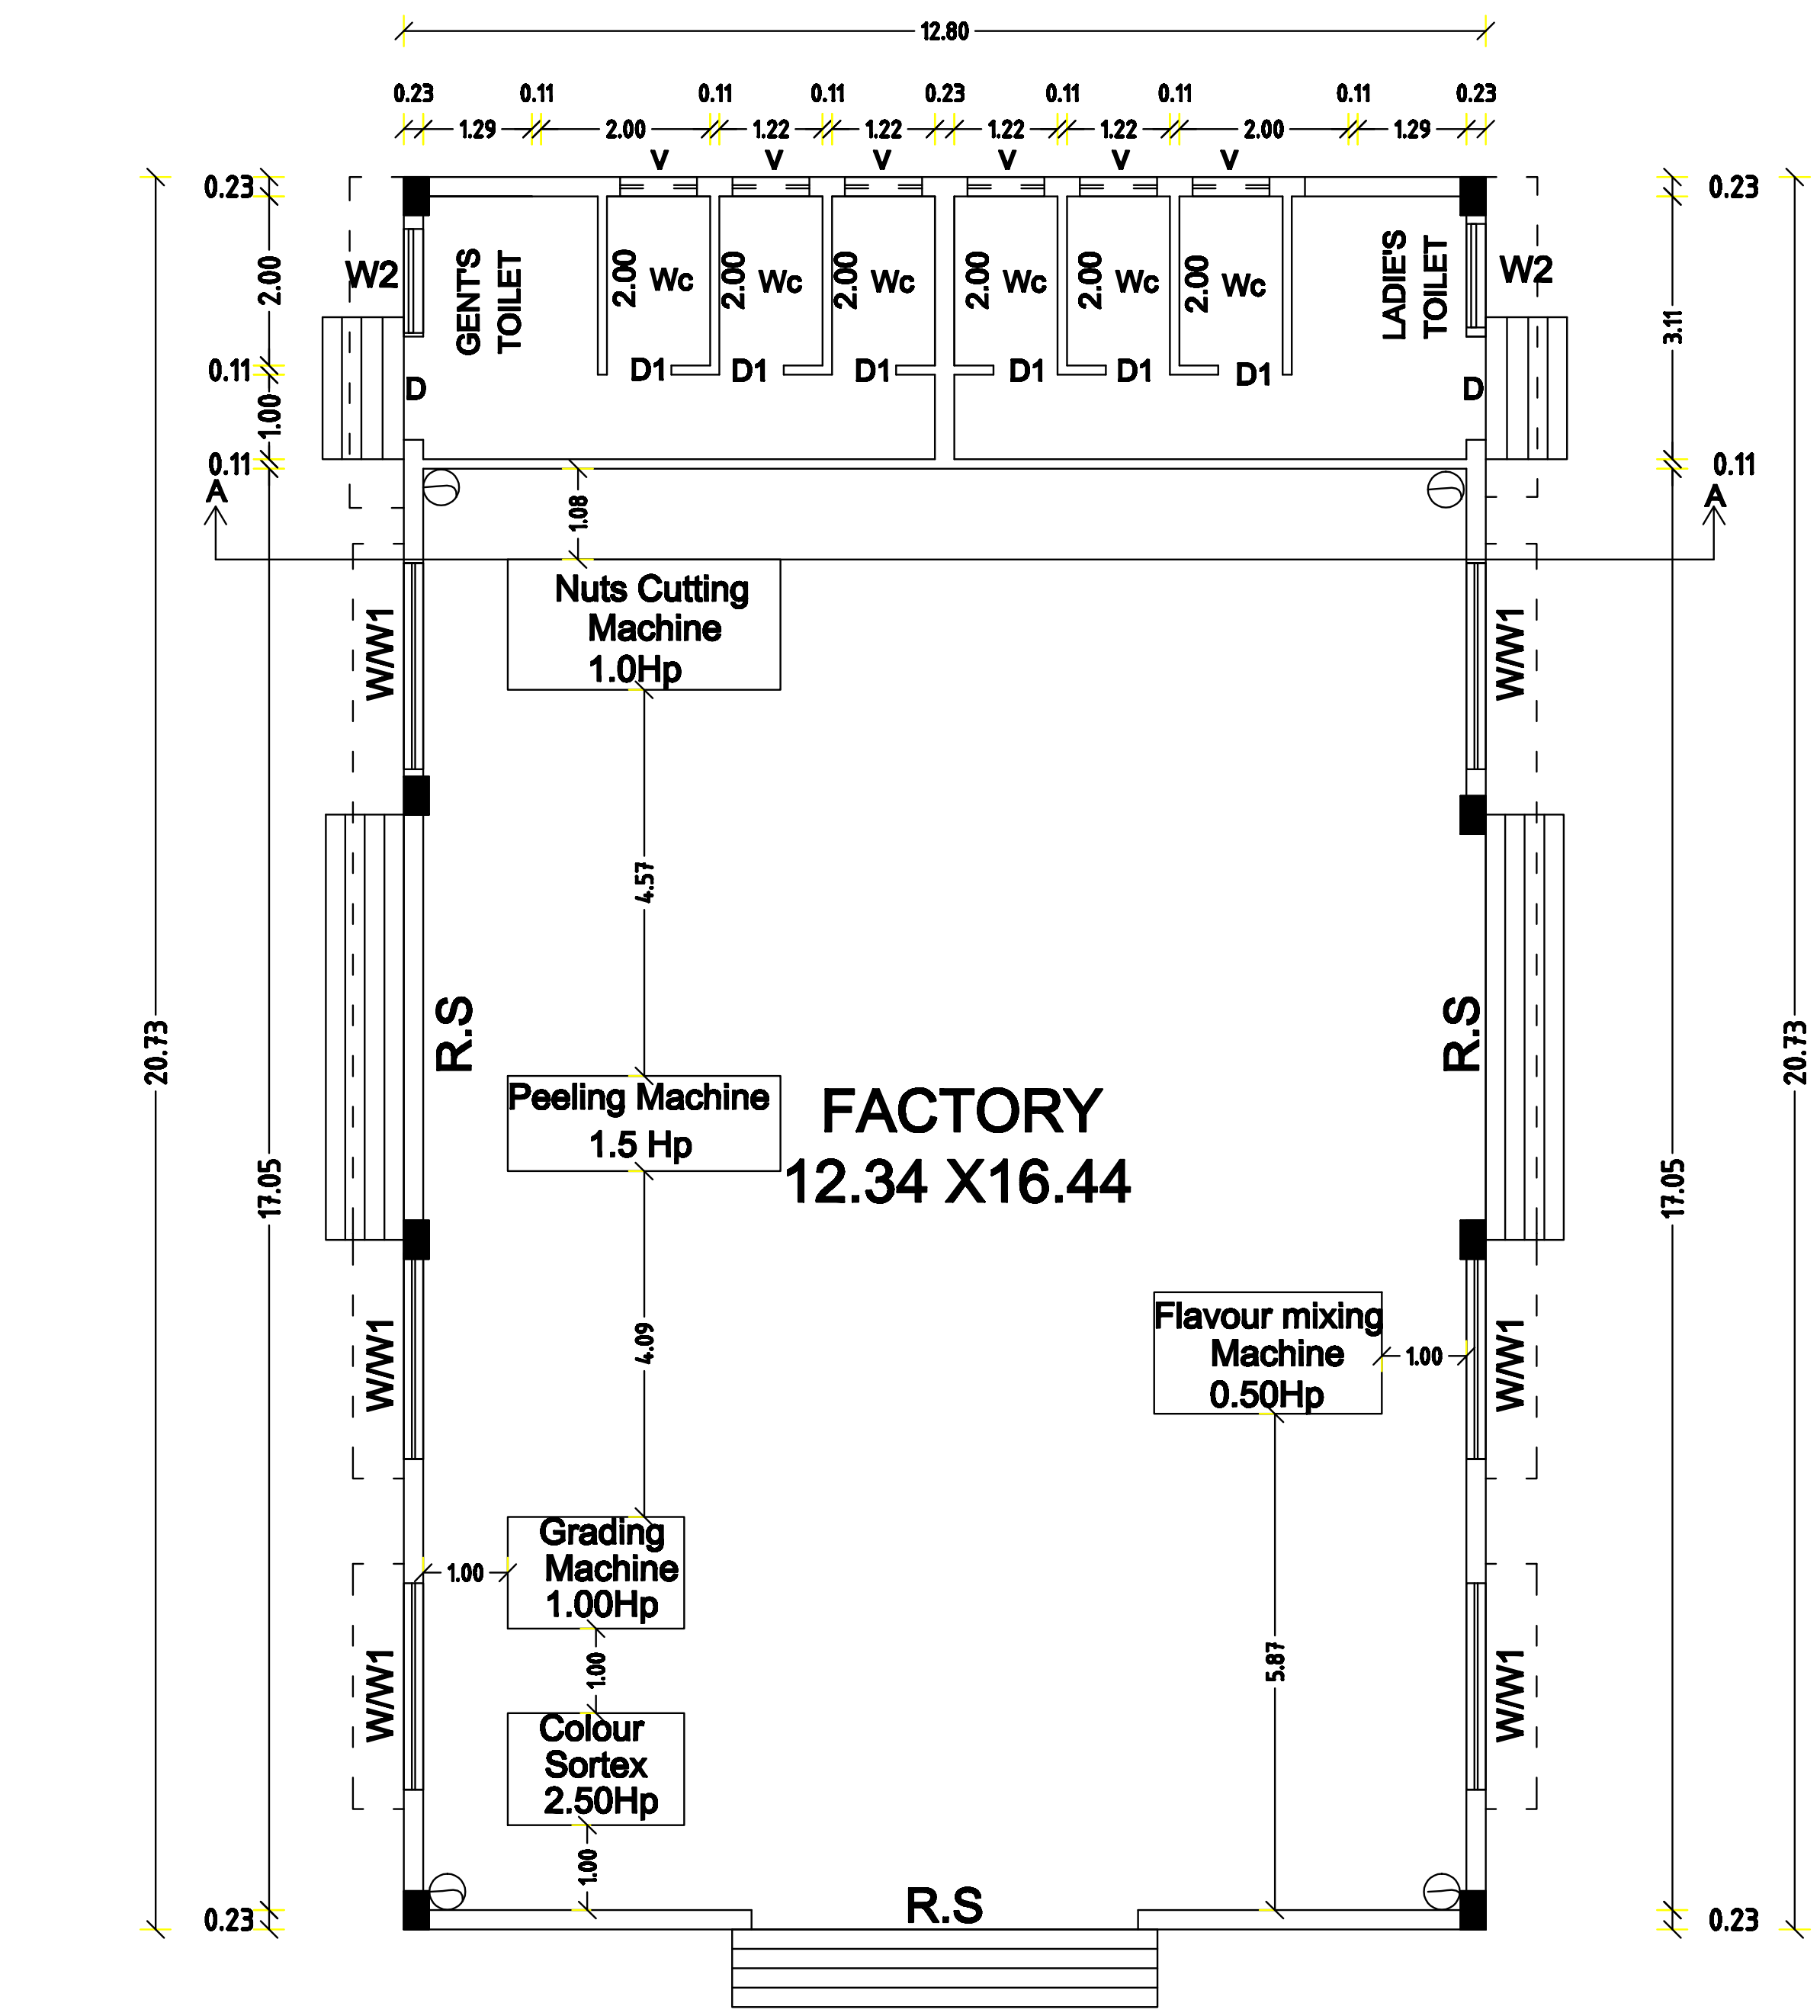

SITE PLAN
SCALE 1:200

REFERENCE IN METER

D	DOOR	1.22x2.13
D1	DOOR	0.76x2.13
RS	ROLLING SHUTTER	4.57x3.05
V	VENTILATOR	0.91x0.91
W	WINDOW	2.44X1.83
W1	WINDOW	2.44X1.52
W2	WINDOW	1.22X1.52

AREA DETAILS

SITE AREA: 1027.24 SQ.M

S. NO	FLOOR NAME	F.S.I.	NON F.S.I	TOTAL
-------	------------	--------	-----------	-------

BUILDING NO. 1

1	GROUND FLOOR	285.34	-	285.34
---	--------------	--------	---	--------

TOTAL	285.34	-	285.34
-------	--------	---	--------

F.S.I - 0.26

NO. OF LORRY PARKING AVAILABLE : 2 NOS.
PHYSICALLY CHALLANGED PARKING : 1 NO.
NO. OF CAR PARKING : 1 NO.
NO. OF TWO WHEELER : 5 NOS.
CYCLE PARKING : 5 NOS
NO. OF LABOURS : 12 NOS.
TOTAL H.P : 6.50

FIRE EXTINGUISHER

COLOUR INDEX

SITE BOUNDARY	
PROPOSED BUILDING	
PROPOSED DRIVE WAY	
EXISTING ROAD	

S.NO	NAME OF THE MACHINE	NO.	H.P	TOTAL H.P
1.	Nuts cutting Machine	1	1.0	1.0
2.	Peeling Machine	1	1.5	1.5
3.	Grading Machine	1	1.0	1.0
4.	Colour Sortex	1	2.5	2.5
5.	Flavour Mixing Machine	1	0.5	0.5
Total Load				6.50 H.P

APPLICANT

REGISTERED ENGINEER

Er.L.SARAVANAN.D.C.E.,
Registered Engineer Grade -III
TJR/ RE-III/2019/008
Thanjavur Region
Directorate of Town and Country Planning
cell:9842006943

REGISTERED STRUCTURAL ENGINEER

Er.R.BASKARAN.ME(Struct)
Registered Structural Engineer Grade -I
TJR/ RSE-I/2019/009
Thanjavur Region
Directorate of Town and Country Planning
cell:9843020768

OFFICE USE

SWP/D.T.C.P/TNJ/R/B.P.NO. 9/2024

KEYPLAN
SCALE:1:10000