
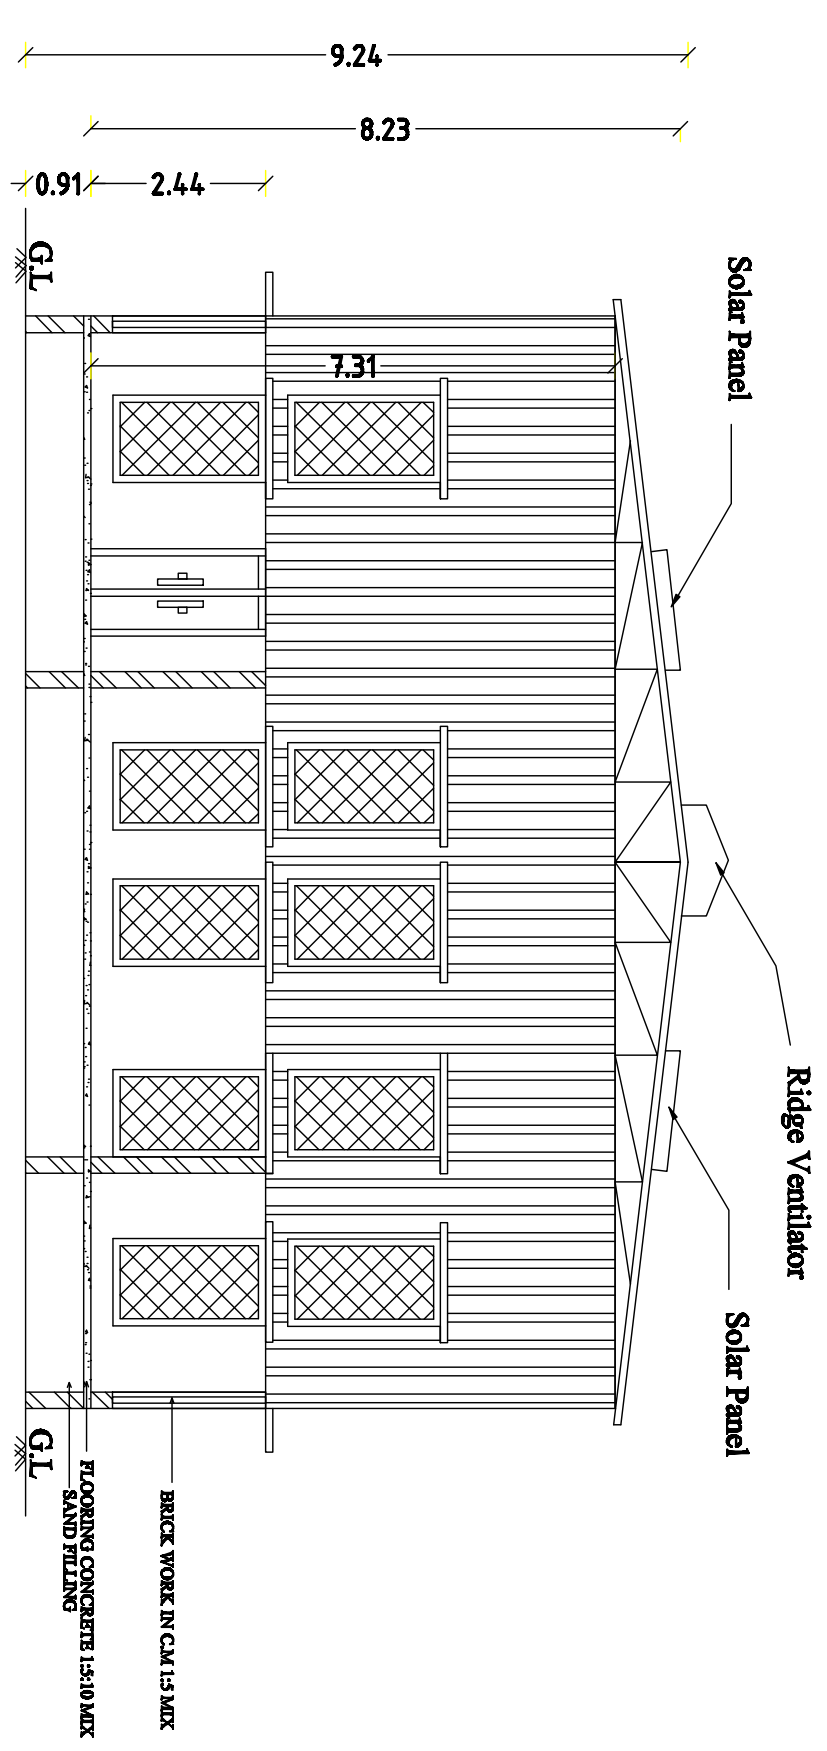
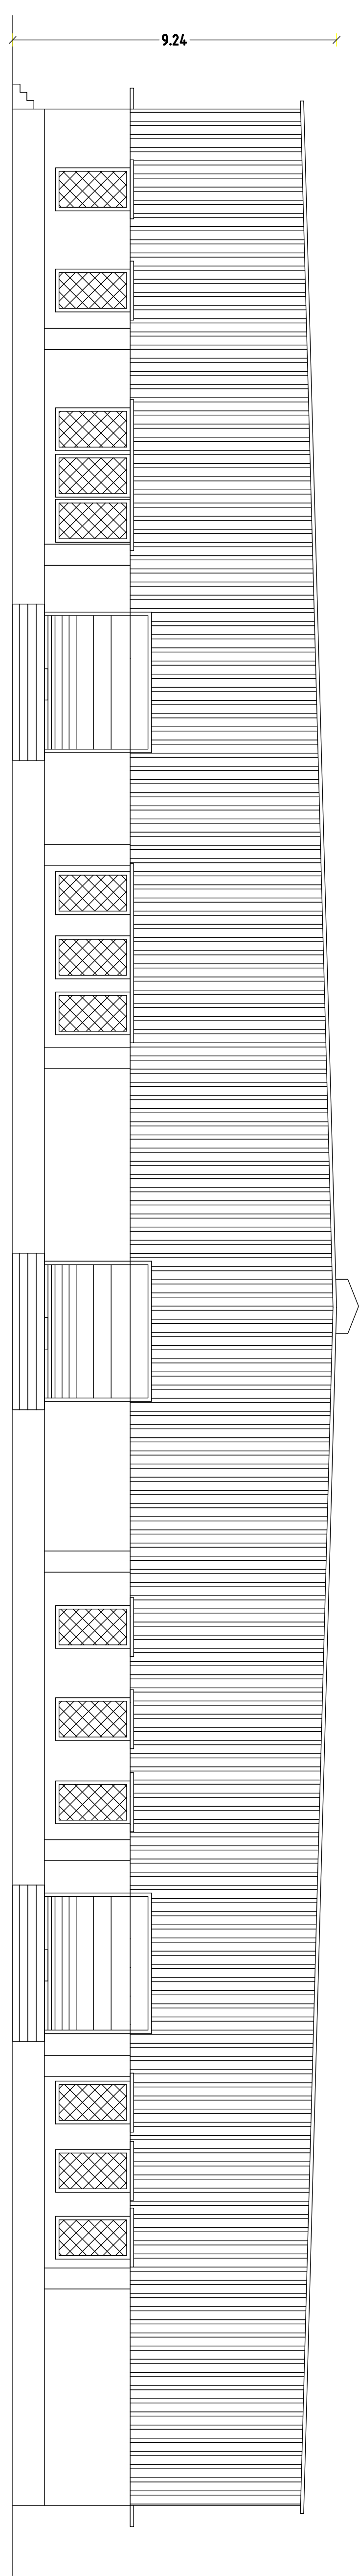


PLAN SHOWING THE PROPOSED CONSTRUCTION OF GALVALUME SHEET ROOF INDUSTRIAL BUILDING (EXISTING BUILDING TO BE DEMOLISHED) FOR M/S MENTORE AGRO PRODUCTS PRIVATE LIMITED, PRODUCTION OF AGRO CHEMICALS IN SF.NO:238 /3 PART, PLOT NO.DP-34, SIDCO INDUSTRIAL ESTATE, [L.P,D.D.T.C.P.(T.R) 21/2013] PALAYAPATTI SOUTH VILLAGE & PANCHAYAT, BUDHALUR TALUK, THANJAVUR DISTRICT.


NAME OF THE OWNER : Mr.K.PRABAKAR

SCALE : 1:100

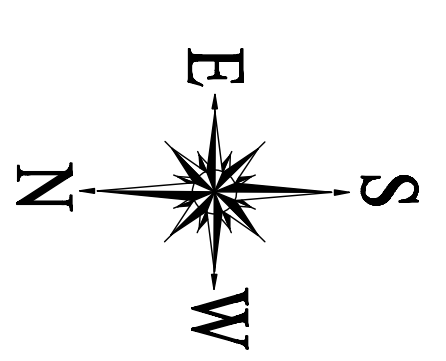


FRONT ELEVATION

SECTION ON - AA

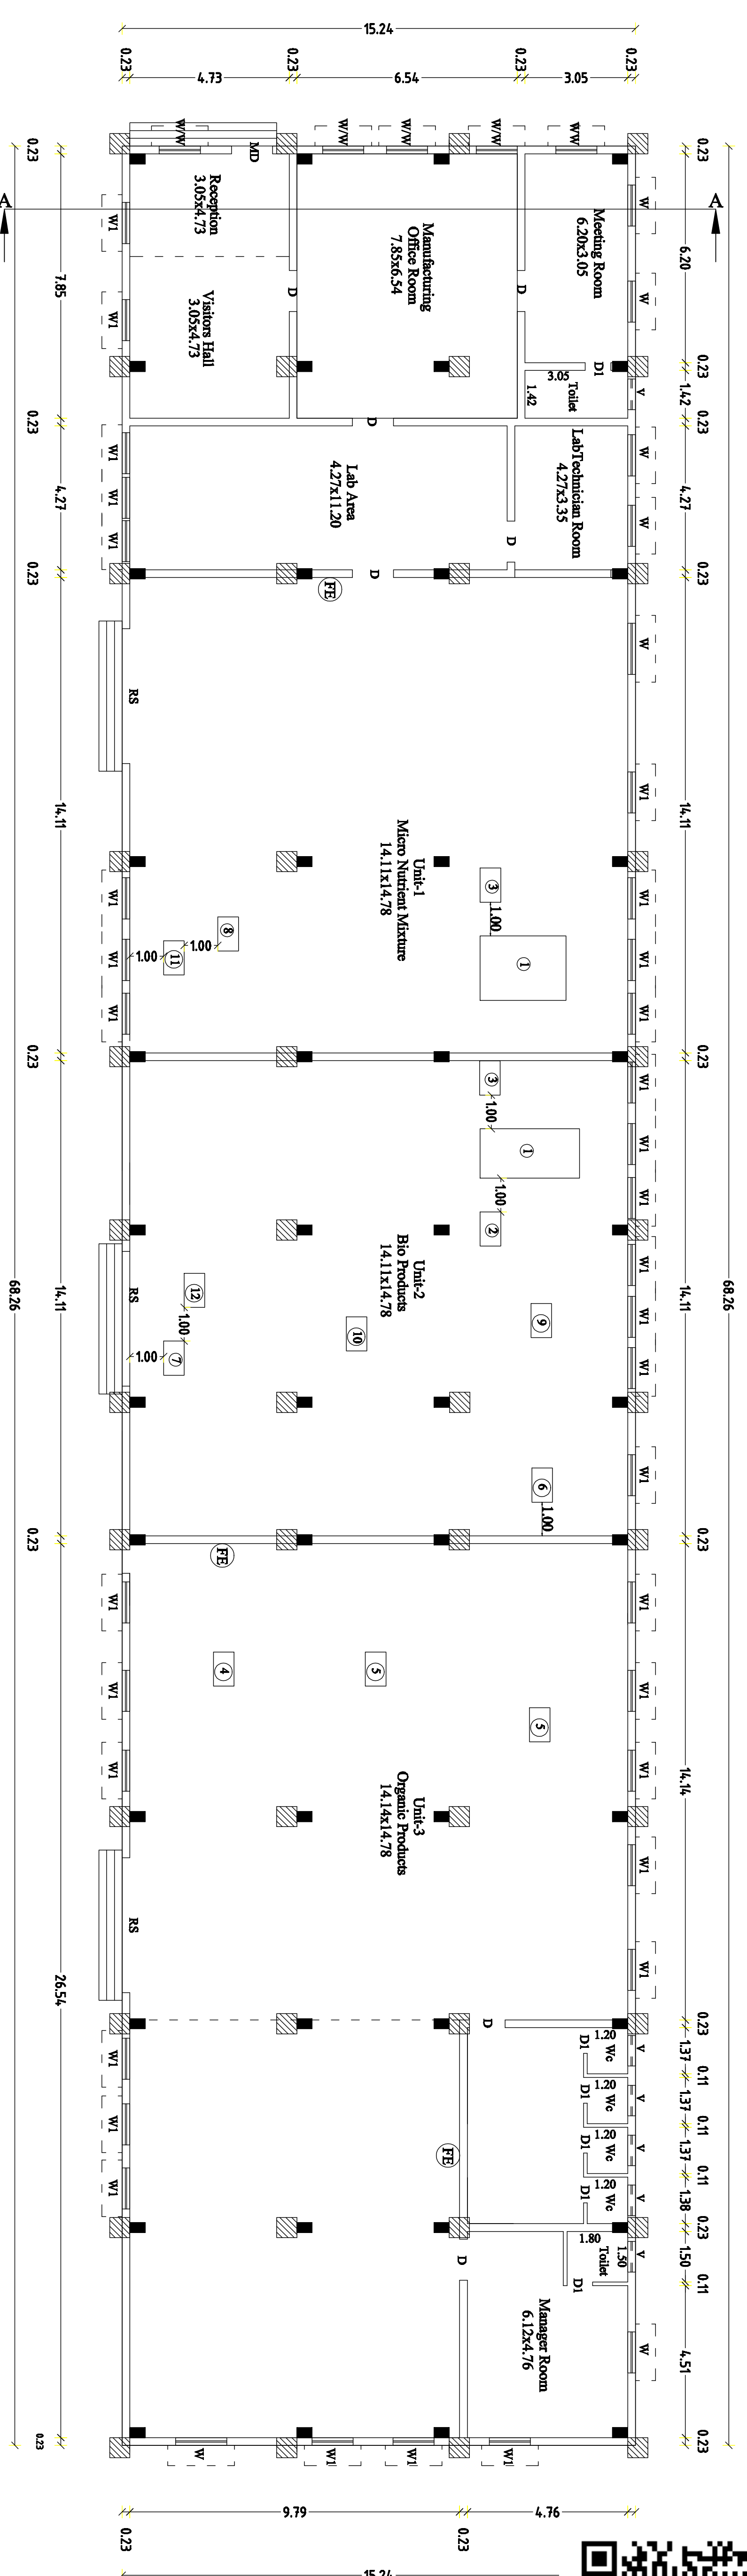

PROPOSED GROUND FLOOR PLAN

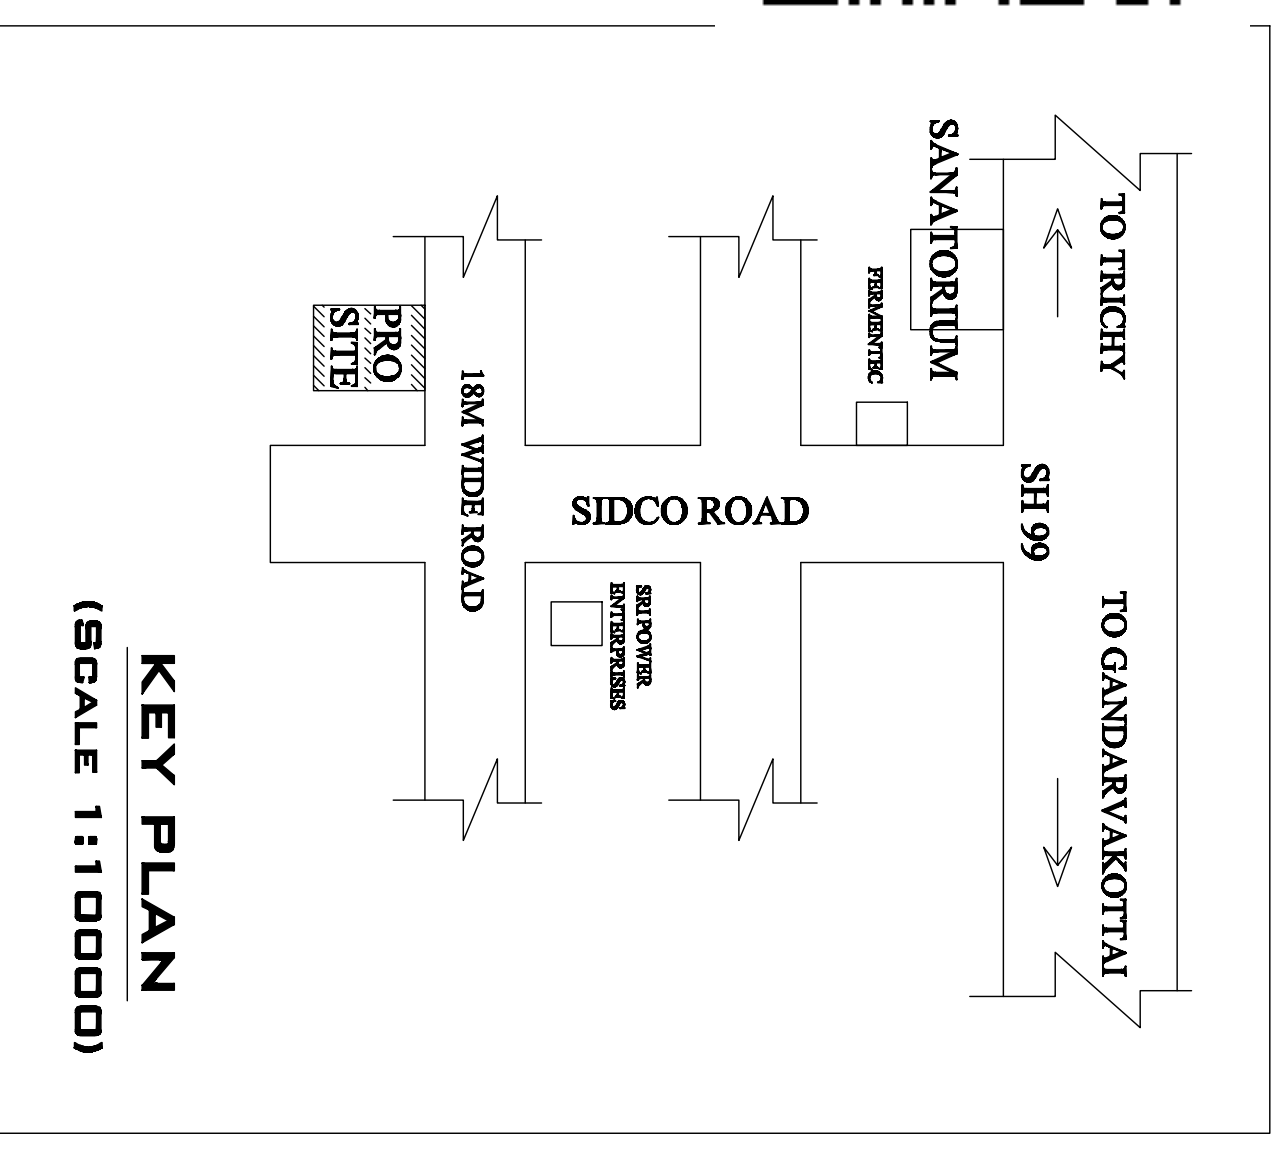


KEY PLAN
(SCALE 1:10000)

EXISTING BUILDING TO BE DEMOLISHED

PLOT NOS.TS-61 TO TS-65

COMPOUND WALL 2.0M HEIGHT


RAIN WATER HARVESTING 1.0M DEPTH

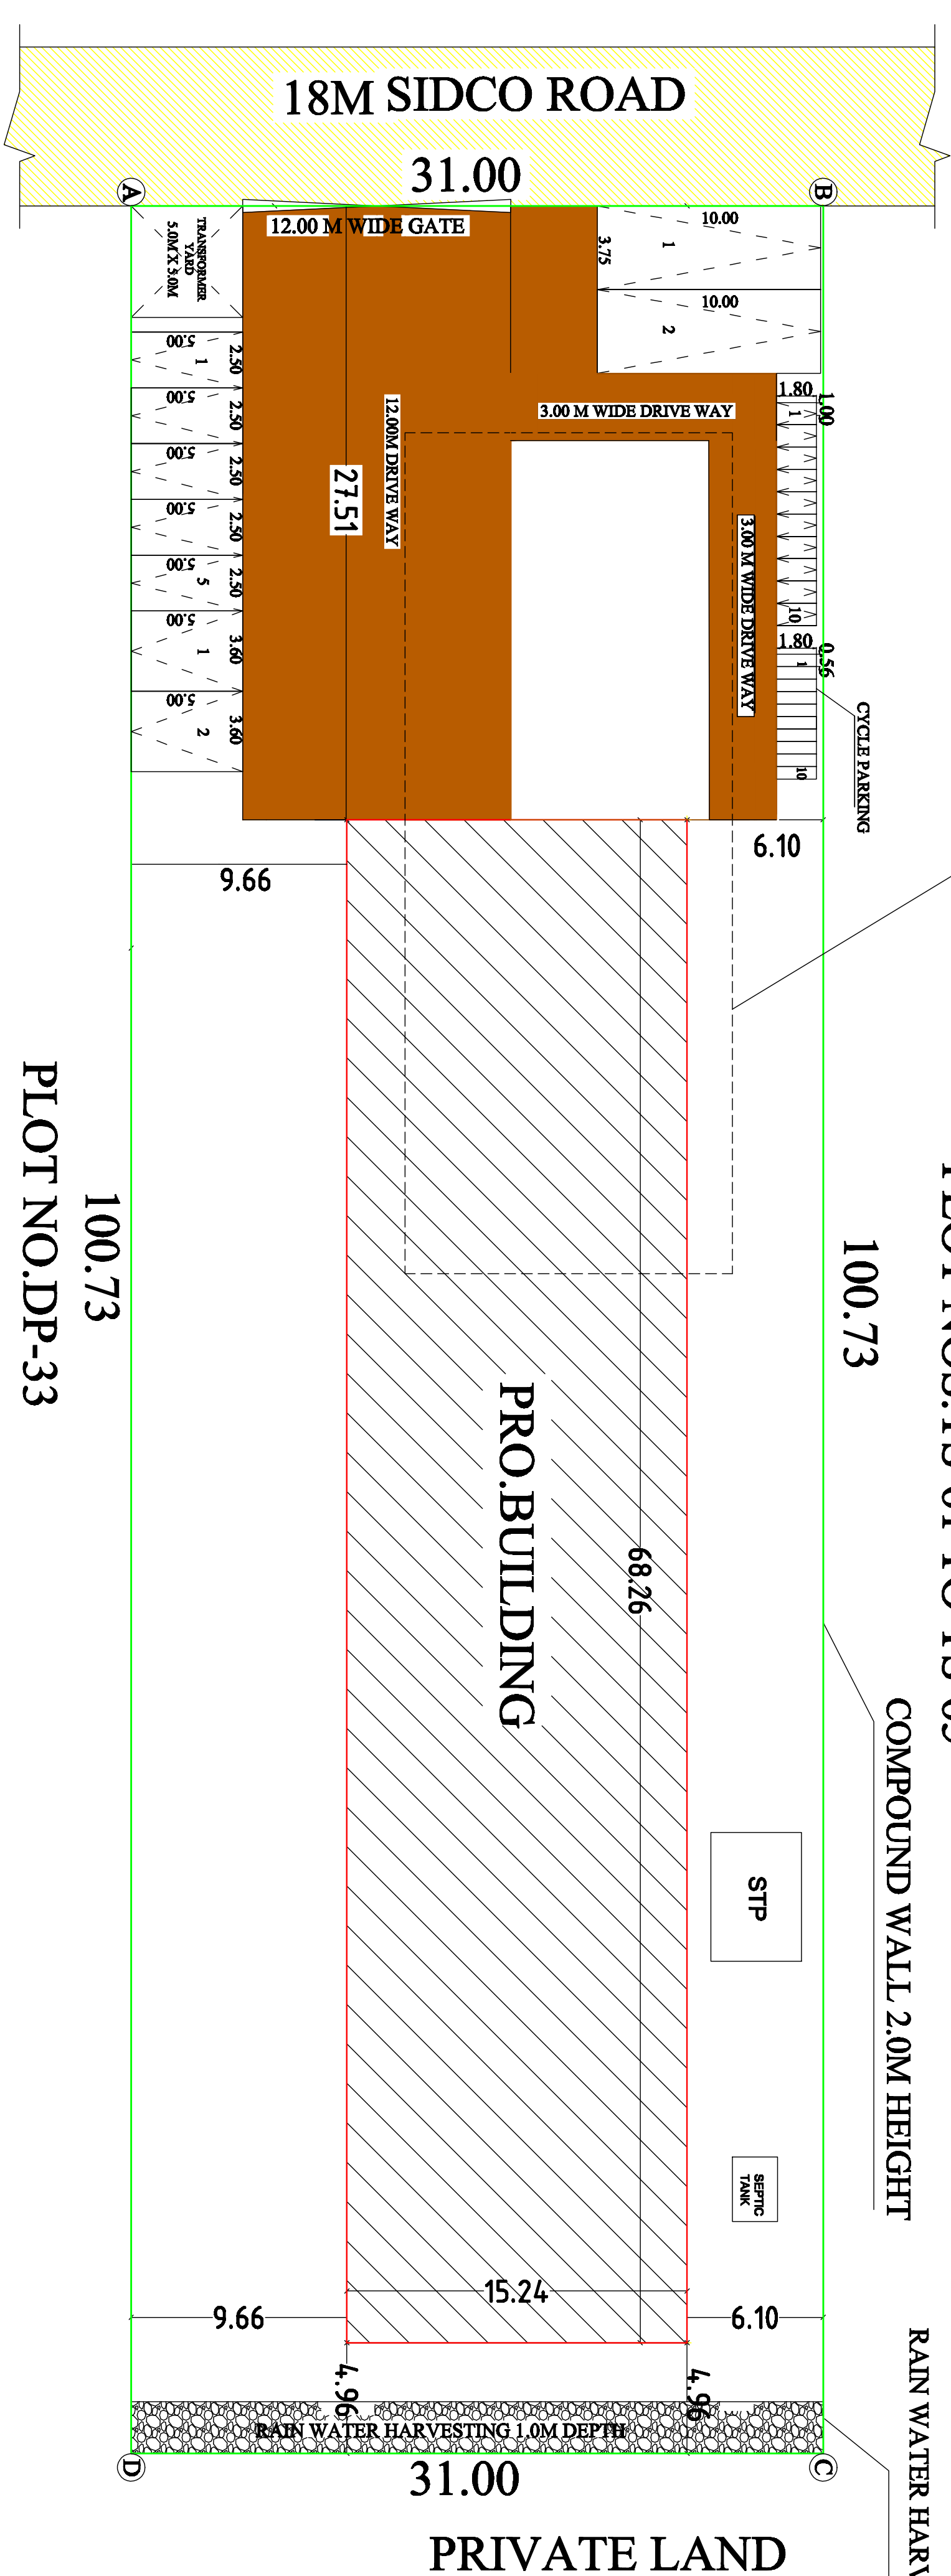

100.73
PLOT NO.DP-33
SITEPLAN
SCALE:1:200

MACHINERY DETAILS

S.NO	DESCRIPTION	NOS	HP	TOTAL HP
①	REACTORS - 20% CHEMICAL PRETREATMENT	2	2.00	4.00
②	LOADING AND UNLOADING TRUCK	1	2.00	2.00
③	FILLING MACHINE	2	1.00	2.00
④	SHRINK WRAPPING	1	5.00	5.00
⑤	BLENDER MACHINE	2	7.50	15.00
⑥	INDUCTION SEALING MACHINE	1	1.50	1.50
⑦	PRINTING MACHINE	1	1.00	1.00
⑧	MICROGRINDER	1	5.00	5.00
⑨	CONCRETE MIXER MACHINE (GR)	1	5.00	5.00
⑩	CAP SEALER	1	0.50	0.50
⑪	STEPPING MACHINE	1	0.50	0.50
⑫	PACK SEALING MACHINE	1	0.50	0.50
TOTAL				42.00

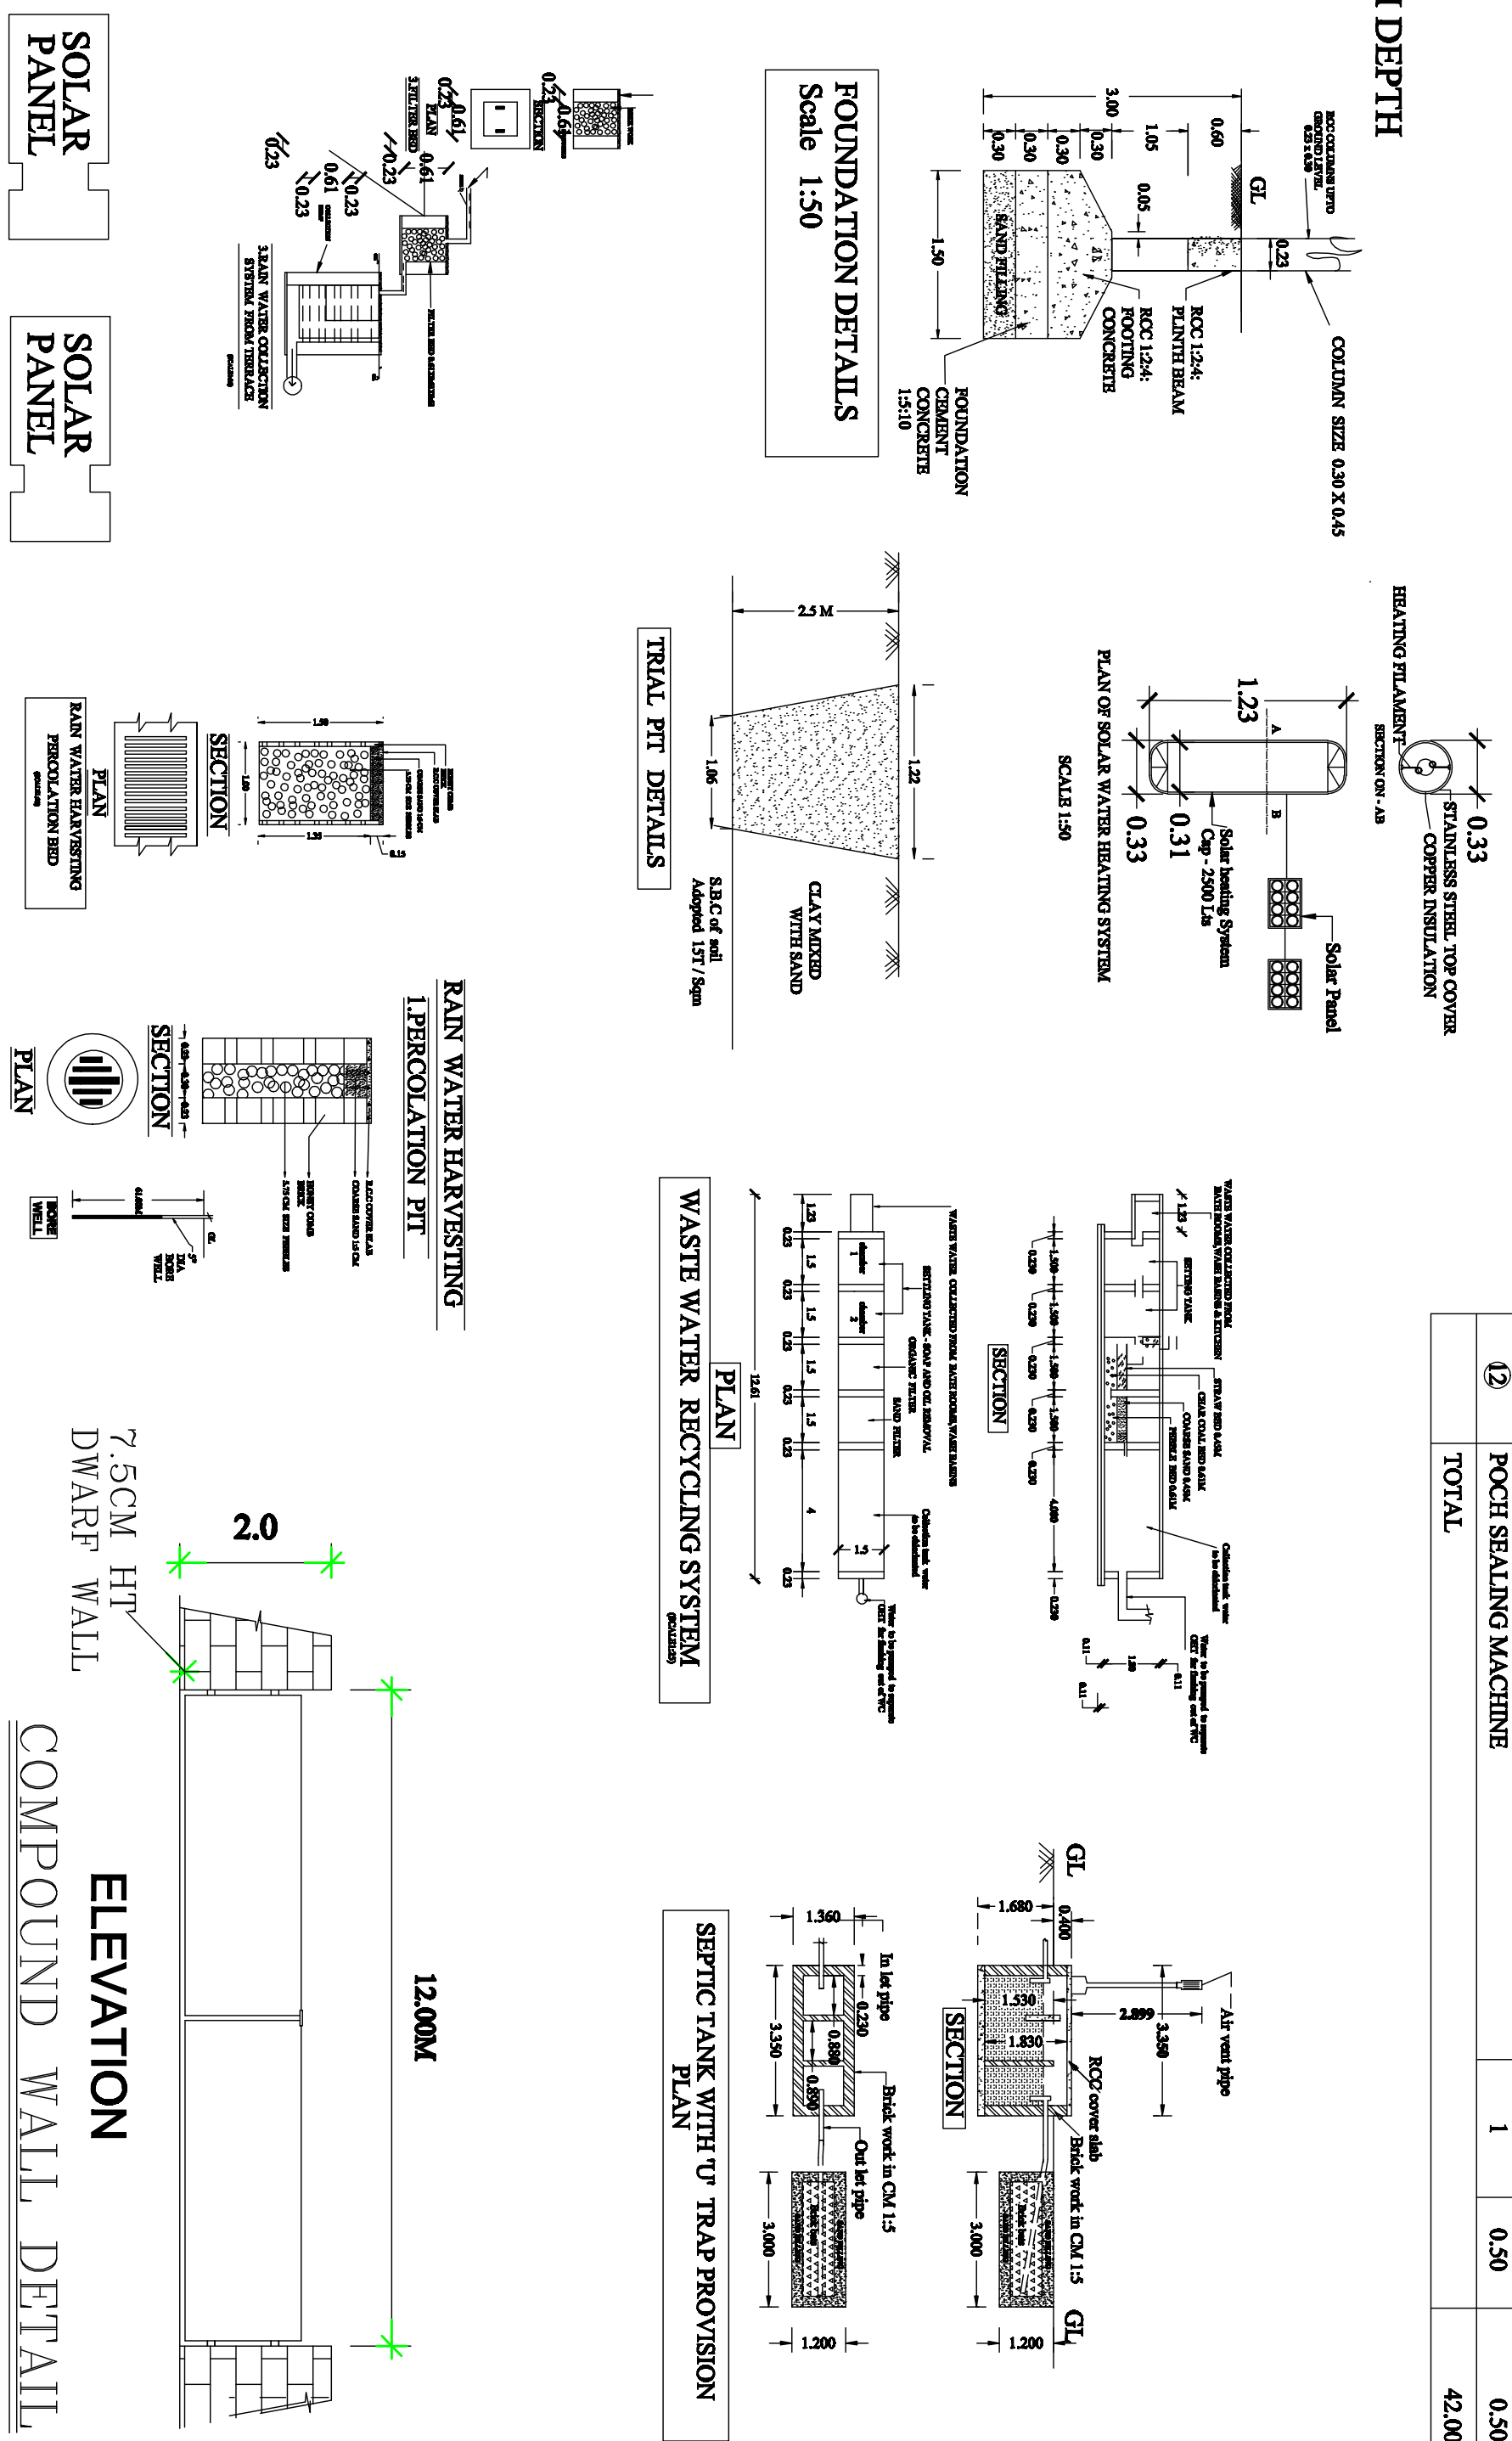

REFERENCE IN METER


MD	DOOR	1.22x2.44
D	DOOR	1.00x2.44
DI	DOOR	0.76x2.44
RS	ROLLING SHUTTER	4.00x2.44
V	VENTILATOR	0.61x0.91
W	WINDOW	1.22x2.13

FIRE EXTINGUISHER

AREA DETAILS				3122.63	SQ.M
SITE AREA					
S. NO	FLOOR NAME	F.S.I	NON F.S.I	TOTAL	
1	GROUND FLOOR	1040.28	-	1040.28	
TOTAL		1040.28	-	1040.28	

NO. OF LOBBY PARKING AVAILABLE : 2 NOS.
NO. OF CAR PARKING : 5 NOS.
NO. OF PHYSICAL CHALLENGED : 2 NOS.
CAR PARKING : NO. OF TWO WHEELER : 10 NOS.
NO. OF CYCLE PARKING AVAILABLE : 10 NOS.
NO. OF LABOURS : 40 NOS.
TOTAL HP : 42

COLOUR INDEX

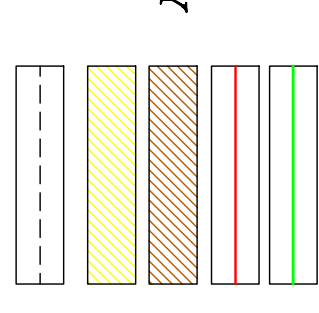

APPLICANT

K. Prabakar

REGISTERED ENGINEER

E. Saravanan

E.L.SARAVANAN C.E.
Registered Engineer Grade - III
TIR/RE-JT/2019/008
Thanjavur Region
Directorate of Town and Country Planning
cell:9842006943

REGISTERED STRUCTURAL ENGINEER

E. R. Basak

E.R.BASAK(A.R.A.M.BE(Spec))
Registered Structural Engineer Grade - I
TIR/RE-JT/2019/009
Thanjavur Region
Directorate of Town and Country Planning
cell:9843007168

OFFICE USE

SWP/D.T.C.P/TN/R.B.P.NO. 11 /2024