


Application No: SWP/BPA/171082/2024

THE SITE PLAN SHOWING THE PROPOSED CONSTRUCTION OF GROUND FLOOR, FIRST FLOOR AND SECOND FLOOR SCHOOL BUILDING IN SURVEY NUMBER : 269/1A, 269/3A IN SERUMAKKANALLUR VILLAGE/PANCHAYAT, AMMAPETAI PANCHAYAT UNION, PAPANASAM TALUK & THANJAVUR DISTRICT.

APPLICANTS: ZULAIHA PARVEEN AMANULLA

SITE PLAN - GROUND FLOOR -FIRST FLOOR- SECOND FLOOR

SCALE: 1 : 100

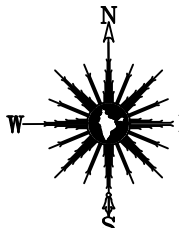

## AREA DETAILS:

S.F.No.269/1A : 2883.214 sq.m

S.F.No. 269/3A : 824.061sq.m

TOTAL EXTENT : 3707.275 sq.m

## BLOCK - 1: School Building

Site Area as per Document : 3707.275 sq.m

Site Area as per Measurement : 3707.275 sq.m

| FLOOR AREA DETAILS   | FSI Area<br>(Sq.m) | non-FSI Area<br>(Sq.m) | Total Area<br>(Sq.m) |
|----------------------|--------------------|------------------------|----------------------|
| AREA OF GROUND FLOOR | 1046.62            | -                      | 1046.62              |
| AREA OF FIRST FLOOR  | 1046.62            | -                      | 1046.62              |
| AREA OF SECOND FLOOR | 1046.62            | -                      | 1046.62              |
| HEAD ROOM AREA       | -                  | 44.37                  | 44.37                |
| TOTAL AREA           | 3139.86            | 44.37                  | 3184.23              |

Superimposed Plot Area = 3707.275 sq.m

FSI Area =  $\frac{3139.86}{3707.275} = 0.846$ 

| PARKING DETAILS        | Required | Provided |
|------------------------|----------|----------|
| CAR PARKING            | 6        | 6        |
| DA CAR PARKING         | 2        | 2        |
| TWO WHEELER PARKING    | 35       | 37       |
| DA TWO WHEELER PARKING | 1        | 4        |
| CYCLE PARKING          | 343      | 474      |

## SCHEDULE OF JOINERY

| NAME | DESCRIPTION | SIZE      |
|------|-------------|-----------|
| MD   | MAIN DOOR   | 2.00x2.44 |
| D    | DOOR        | 1.38x2.44 |
| D2   | DOOR        | 0.76x2.44 |
| W    | WINDOW      | 1.82x1.82 |
| W1   | WINDOW      | 1.23x1.82 |
| V    | VENTILATOR  | 1.00x0.60 |

Dr. S. POORNIMA, B.Tech., M.Tech (Struct)  
Registered Engineer  
Reg. No. LPA / RE / CR-01 / 014 / 2022  
1013, J. Palaniyandi Nagar, Melanchampallam,  
Chinnambur - 601 000.  
Ph: 95733 45002, 99699 55325

REGISTERED ENGINEER


D. SIVA KUMAR, B.E.M.E.  
Registered Structural Engineer  
Grade I, (RSE-Gr.I)  
Regd. No: MMB/RES-Gr. I, EDP/2019

STRUCTURAL ENGINEER

Zulaiha Parveen





OWNER / APPLICANT

SWP/D.T.C.P/TNJ/R/B.P.NO.18/2024

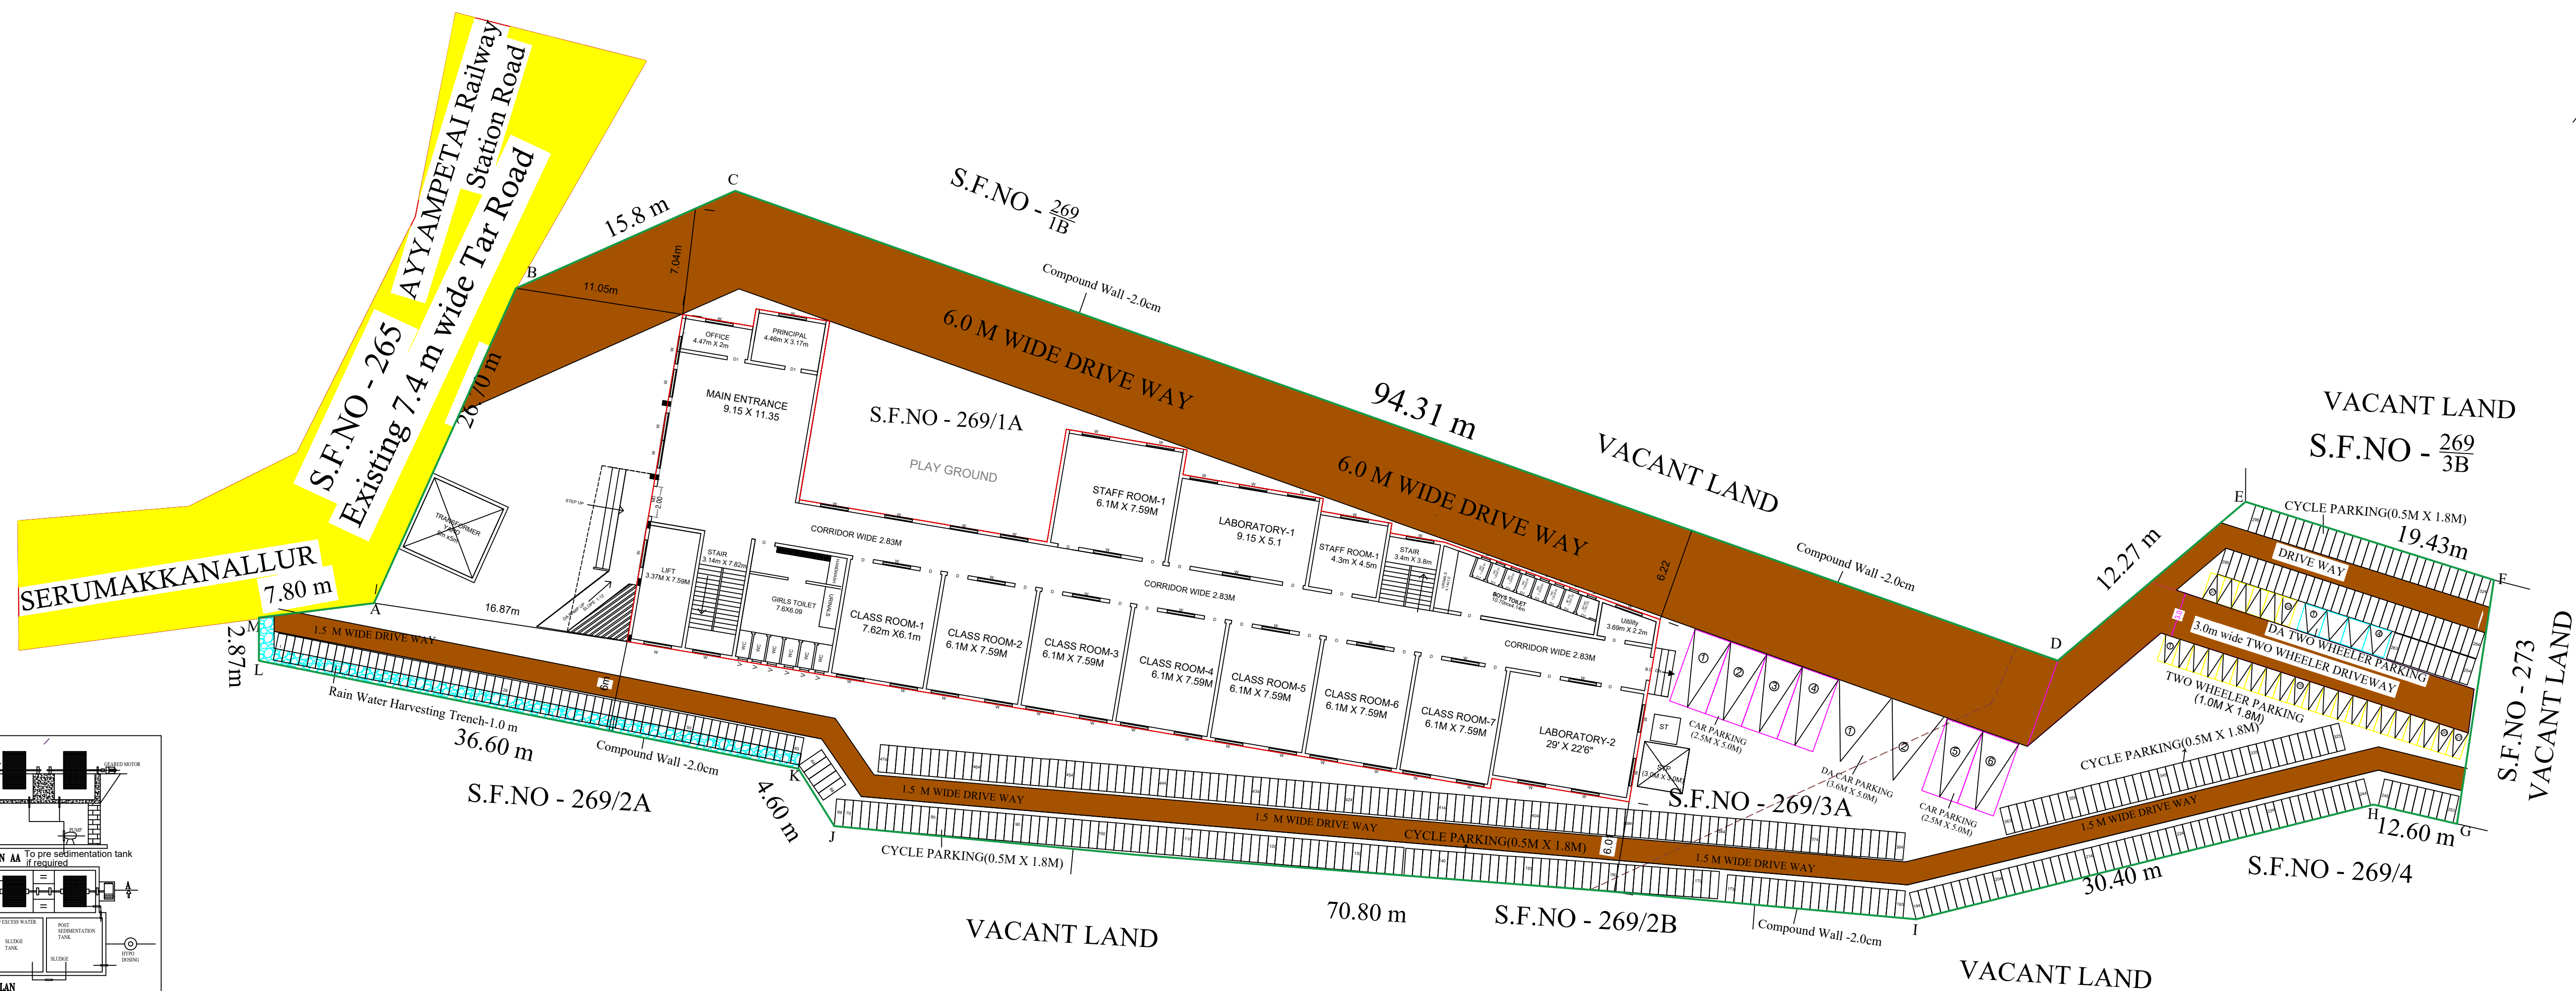


## SITE PLAN &amp; SITE APPROVAL PLAN






AREA OF THE SITE - (A B C D E F G H I J K L M) = 3707.27 Sqm

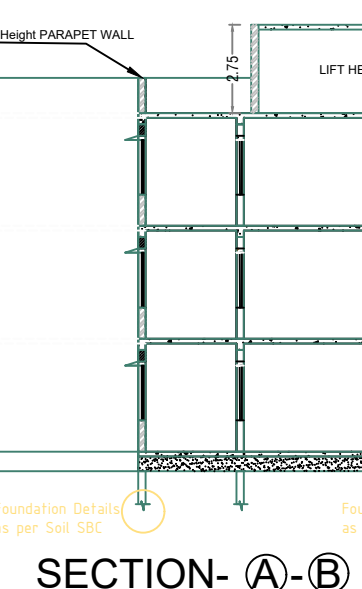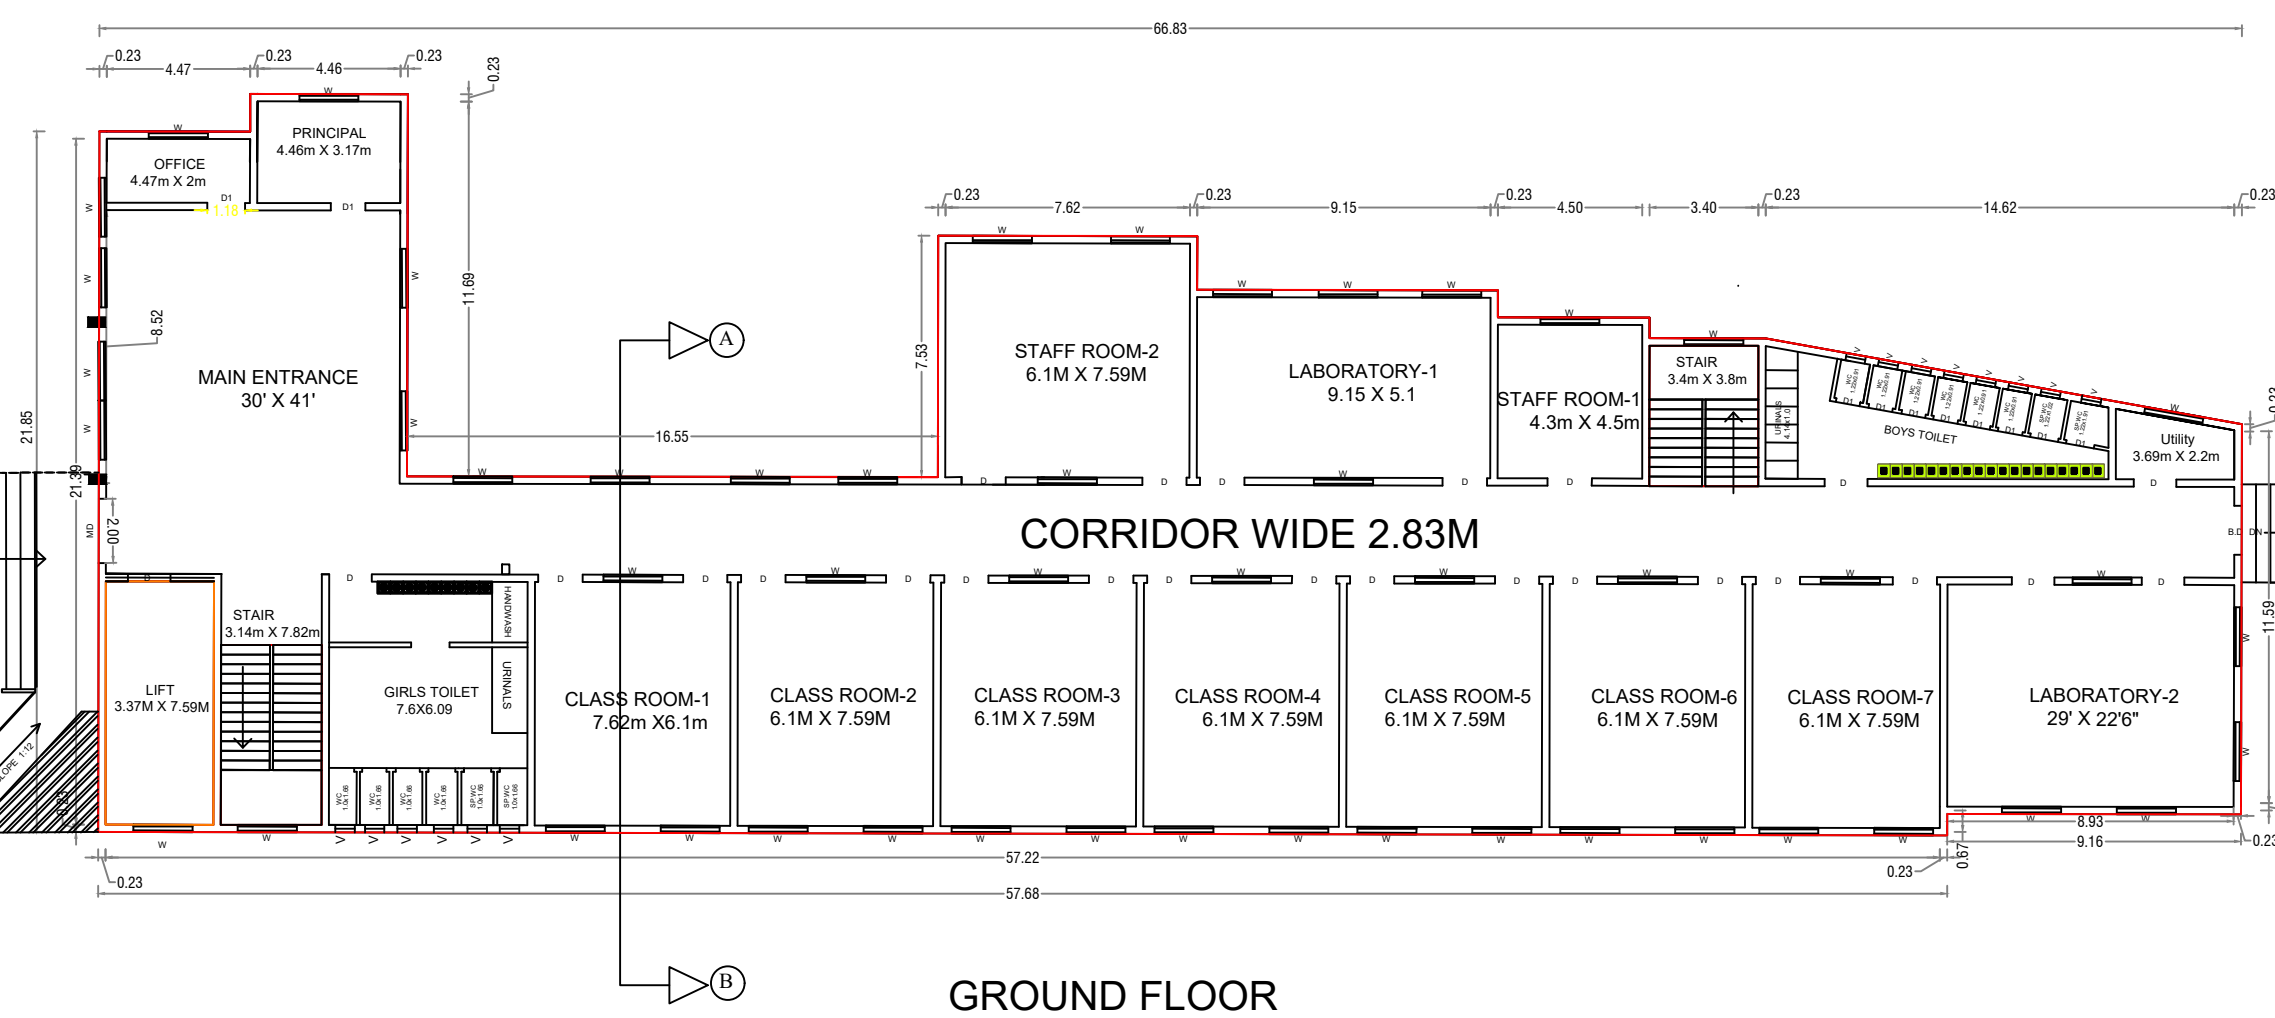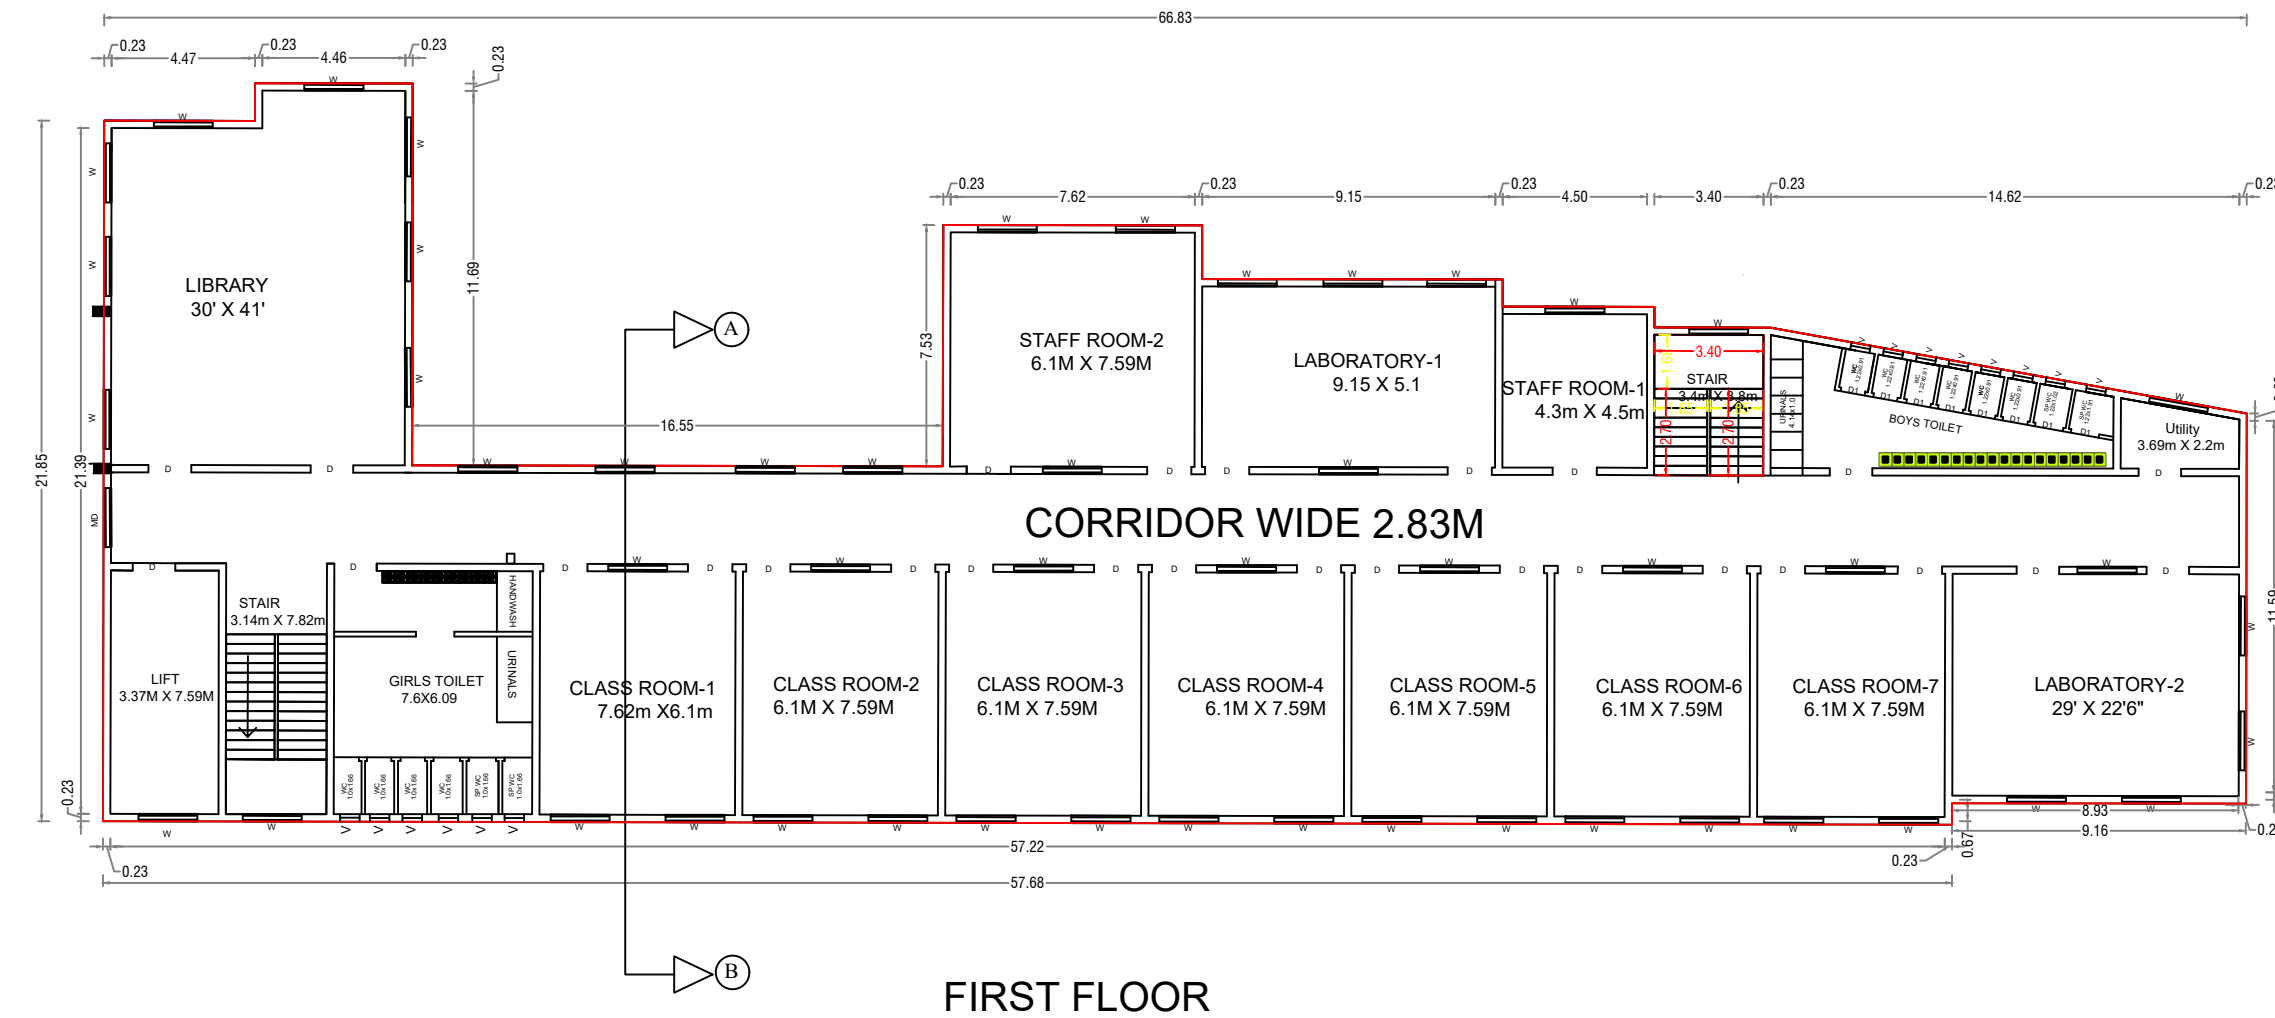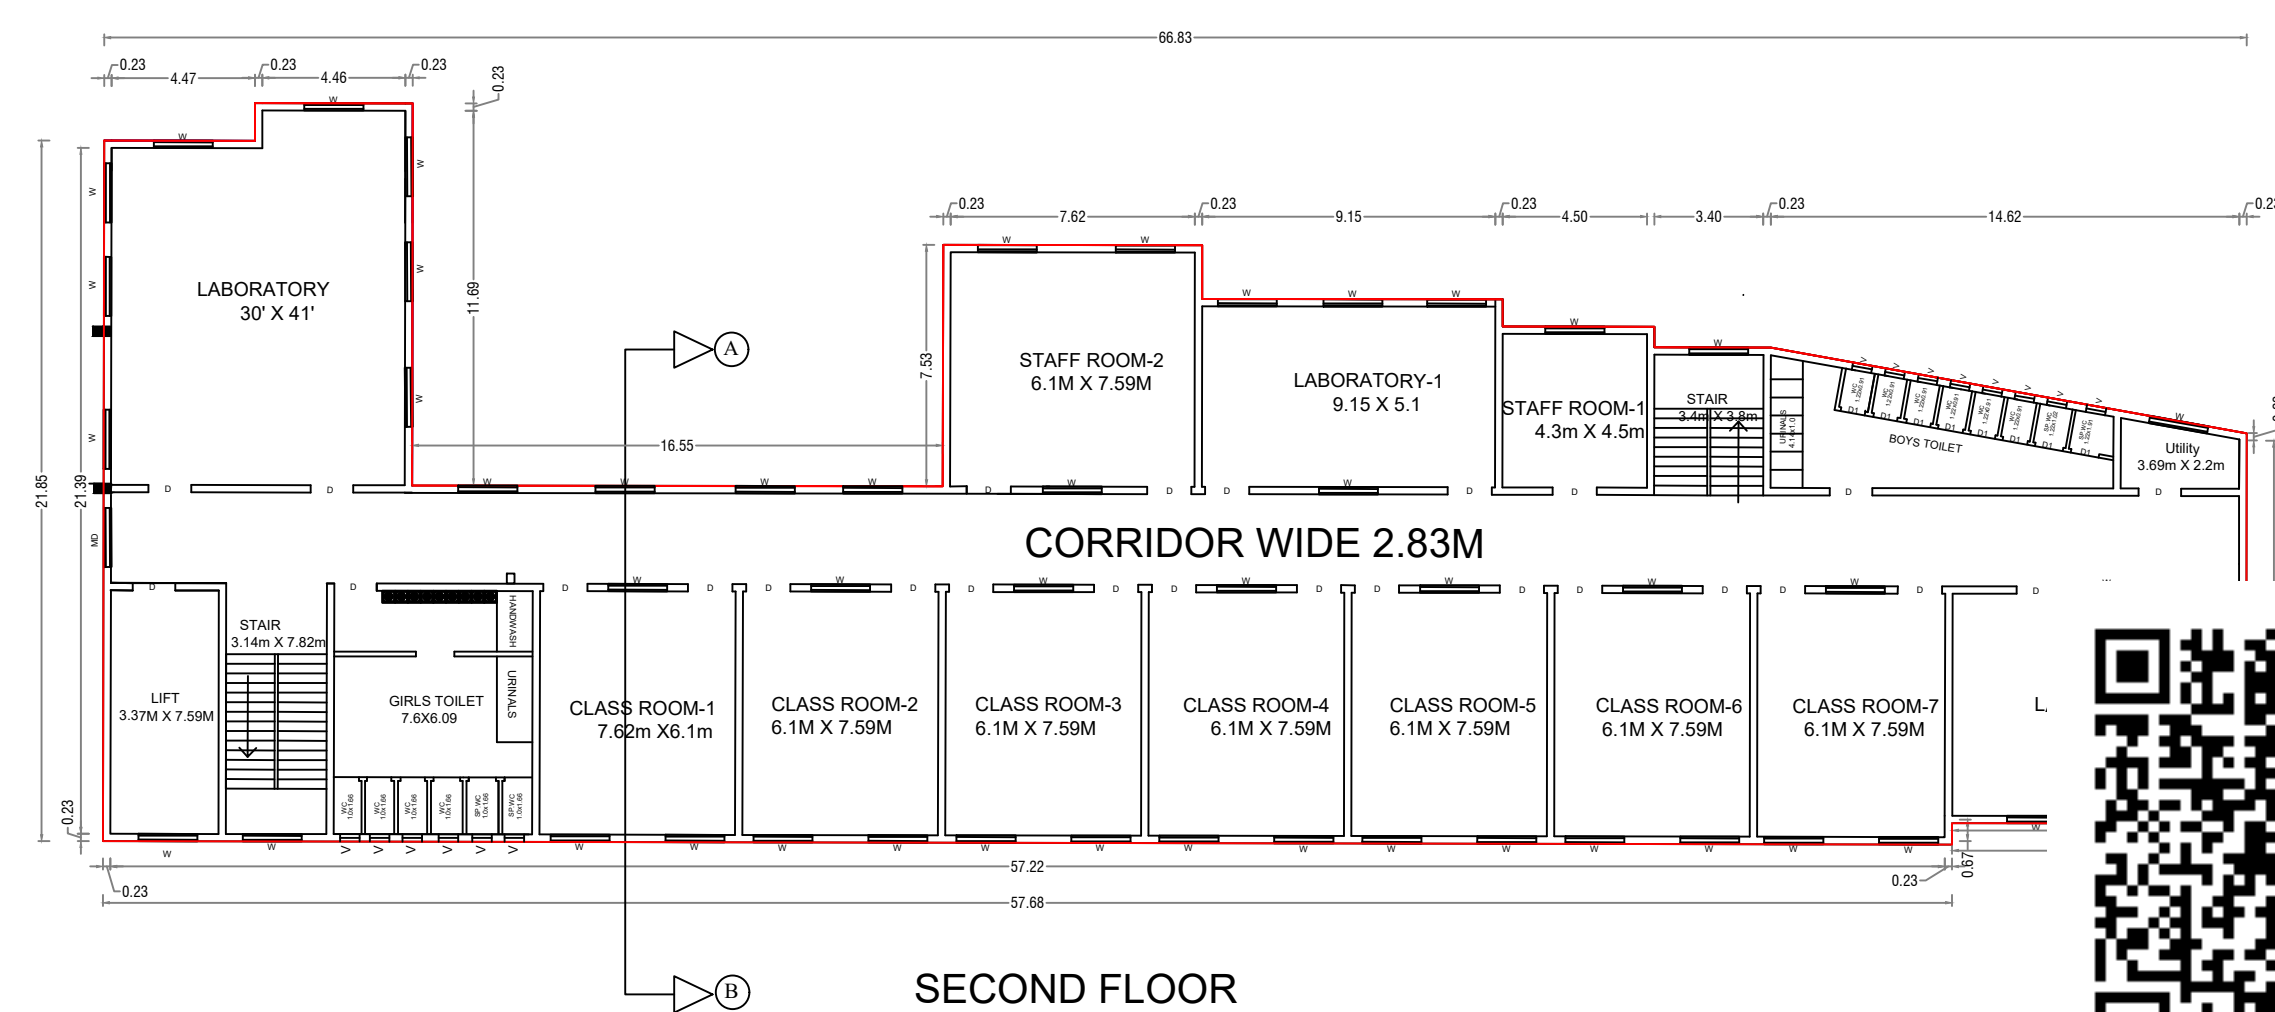

## WEST SIDE FRONT ELEVATION

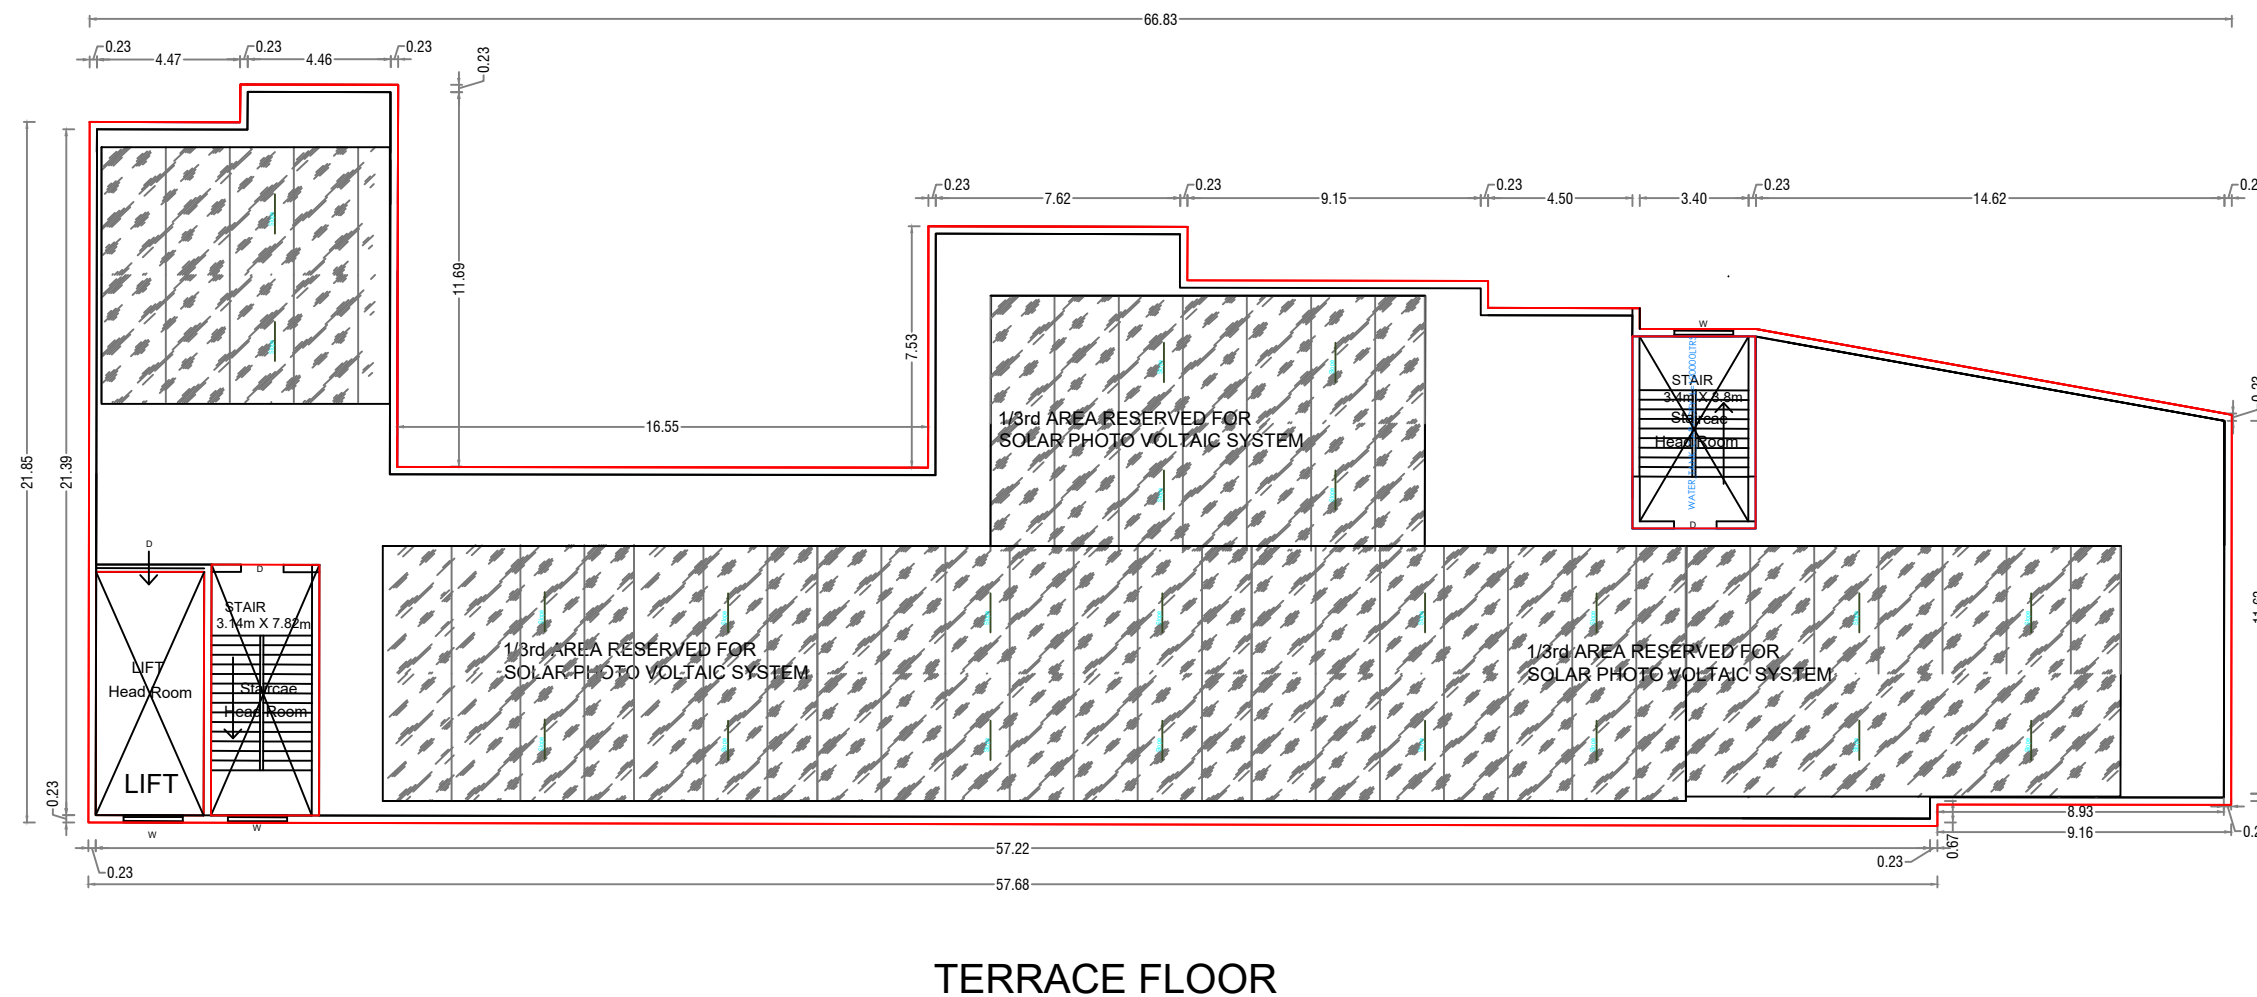

## TERRACE FLOOR

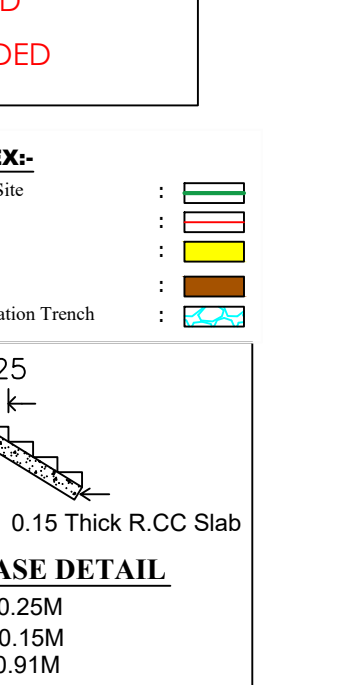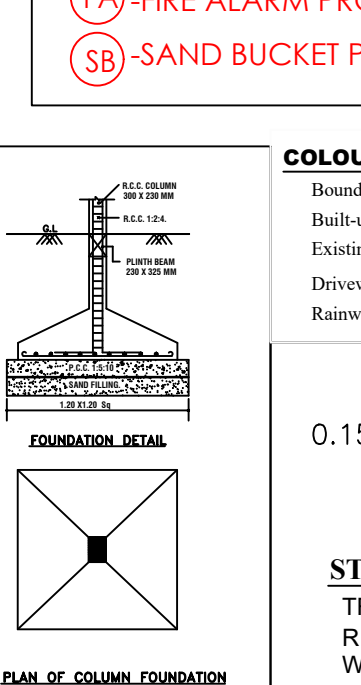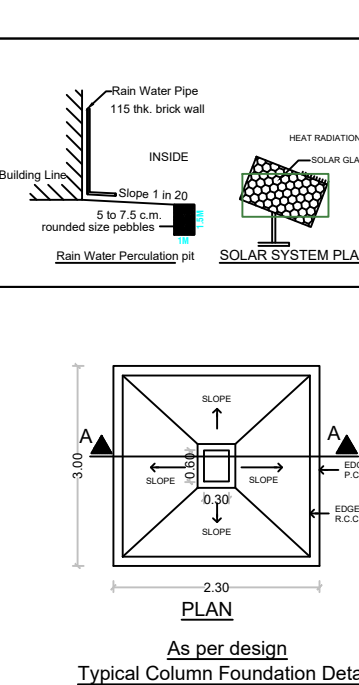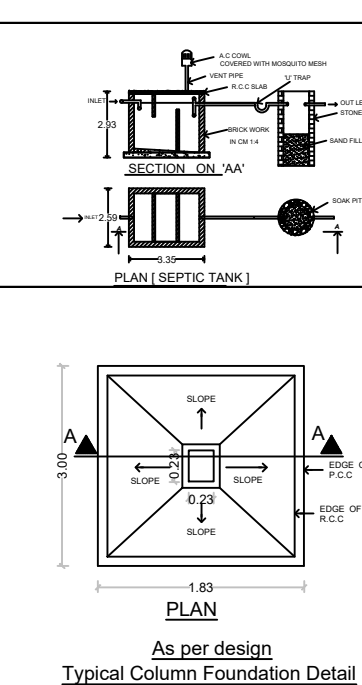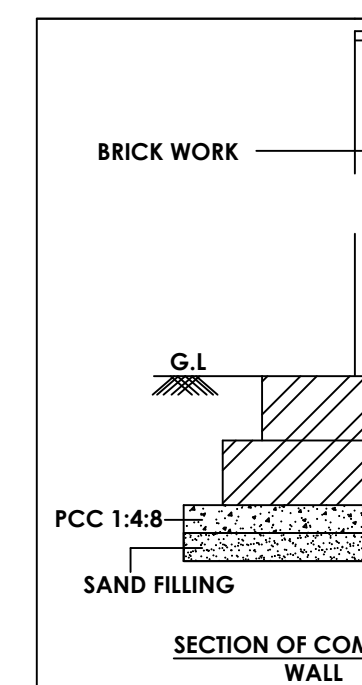

(FB) - FIRE SAFETY MEASURE PROVIDED  
(FA) - FIRE ALARM PROVIDED  
(SB) - SAND BUCKET PROVIDED

