




PLAN SHOWING THE PROPOSED CONSTRUCTION OF INDUSTRIAL BUILDING OF M/s. GOLDEN EPIC MANUFACTURERS AND CO, IN R.S.NO. 252/4B AT THIRUKANURPATTI VILLAGE & PANCHAYAT, THANJAVUIR TALUK & DISTRICT.

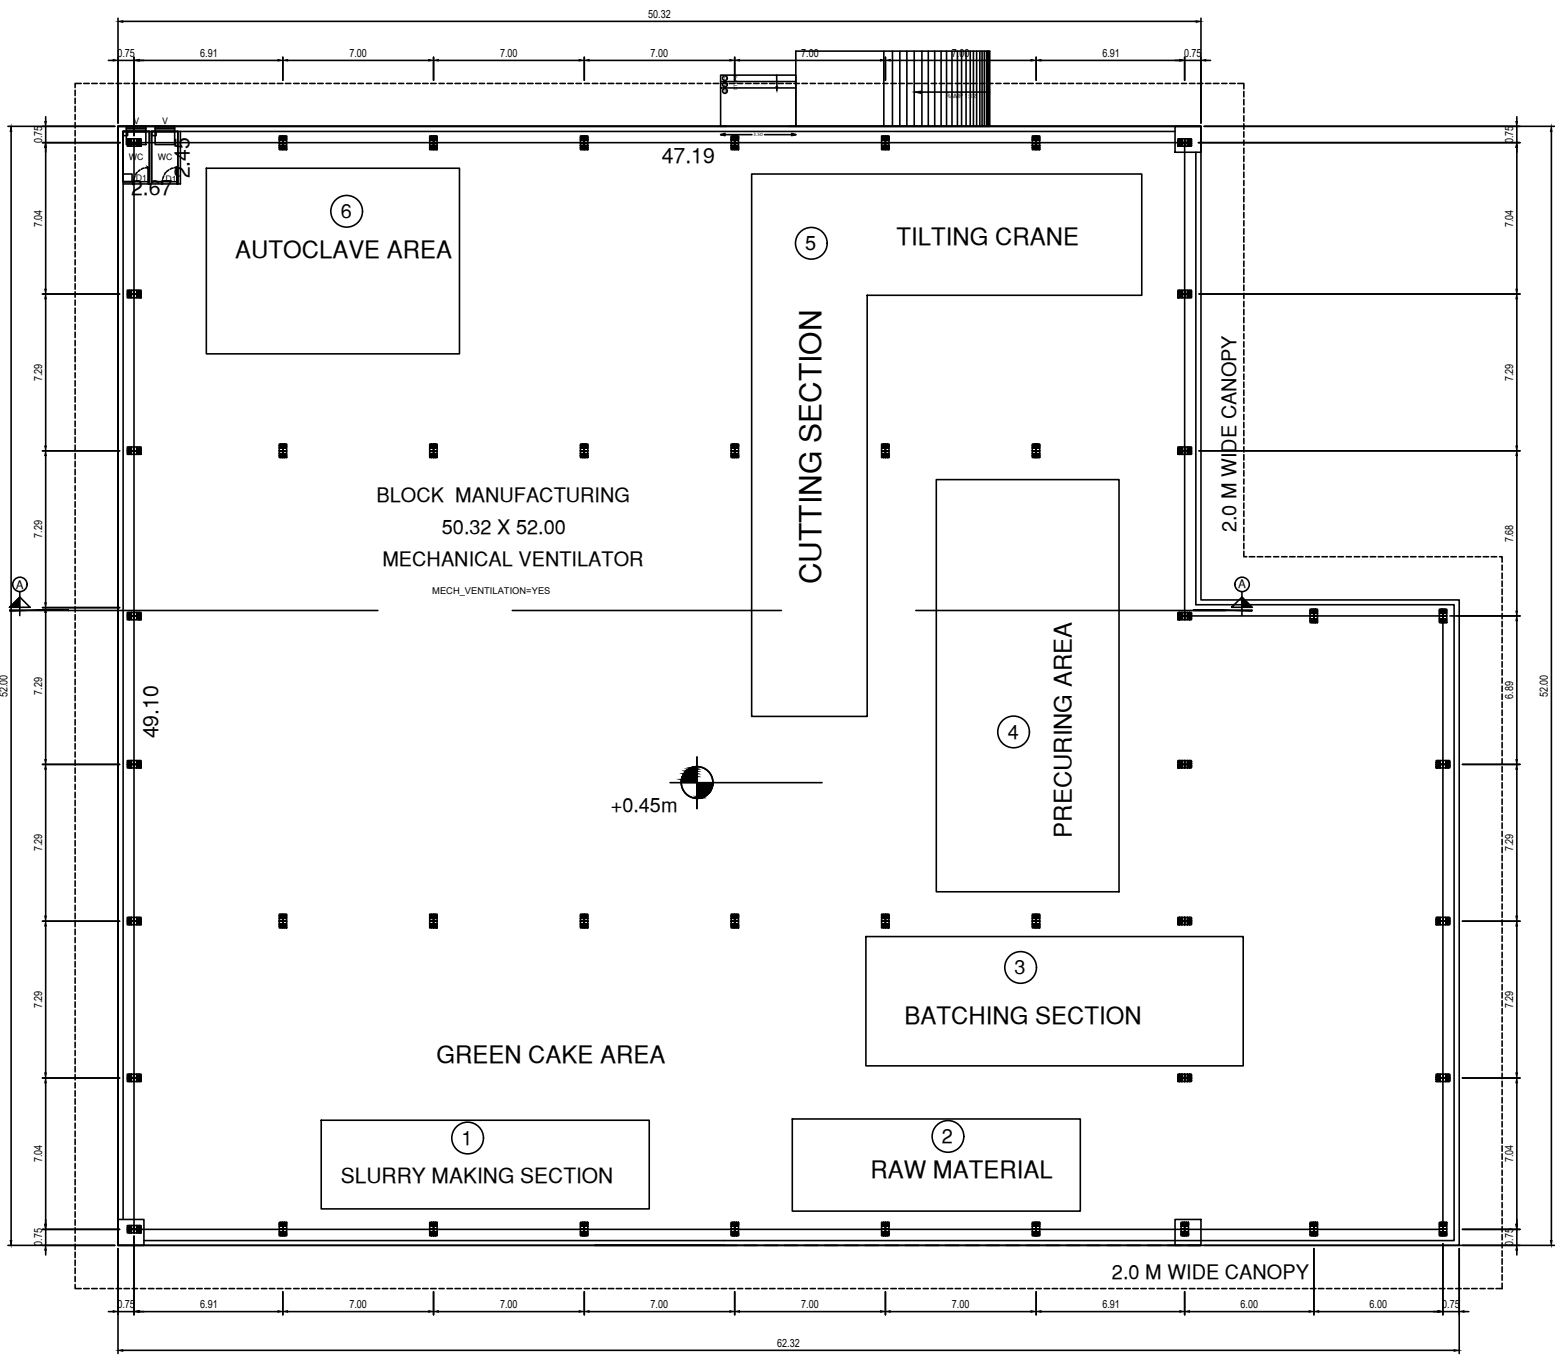


GROUND FLOOR PLAN
BLOCK NO:1

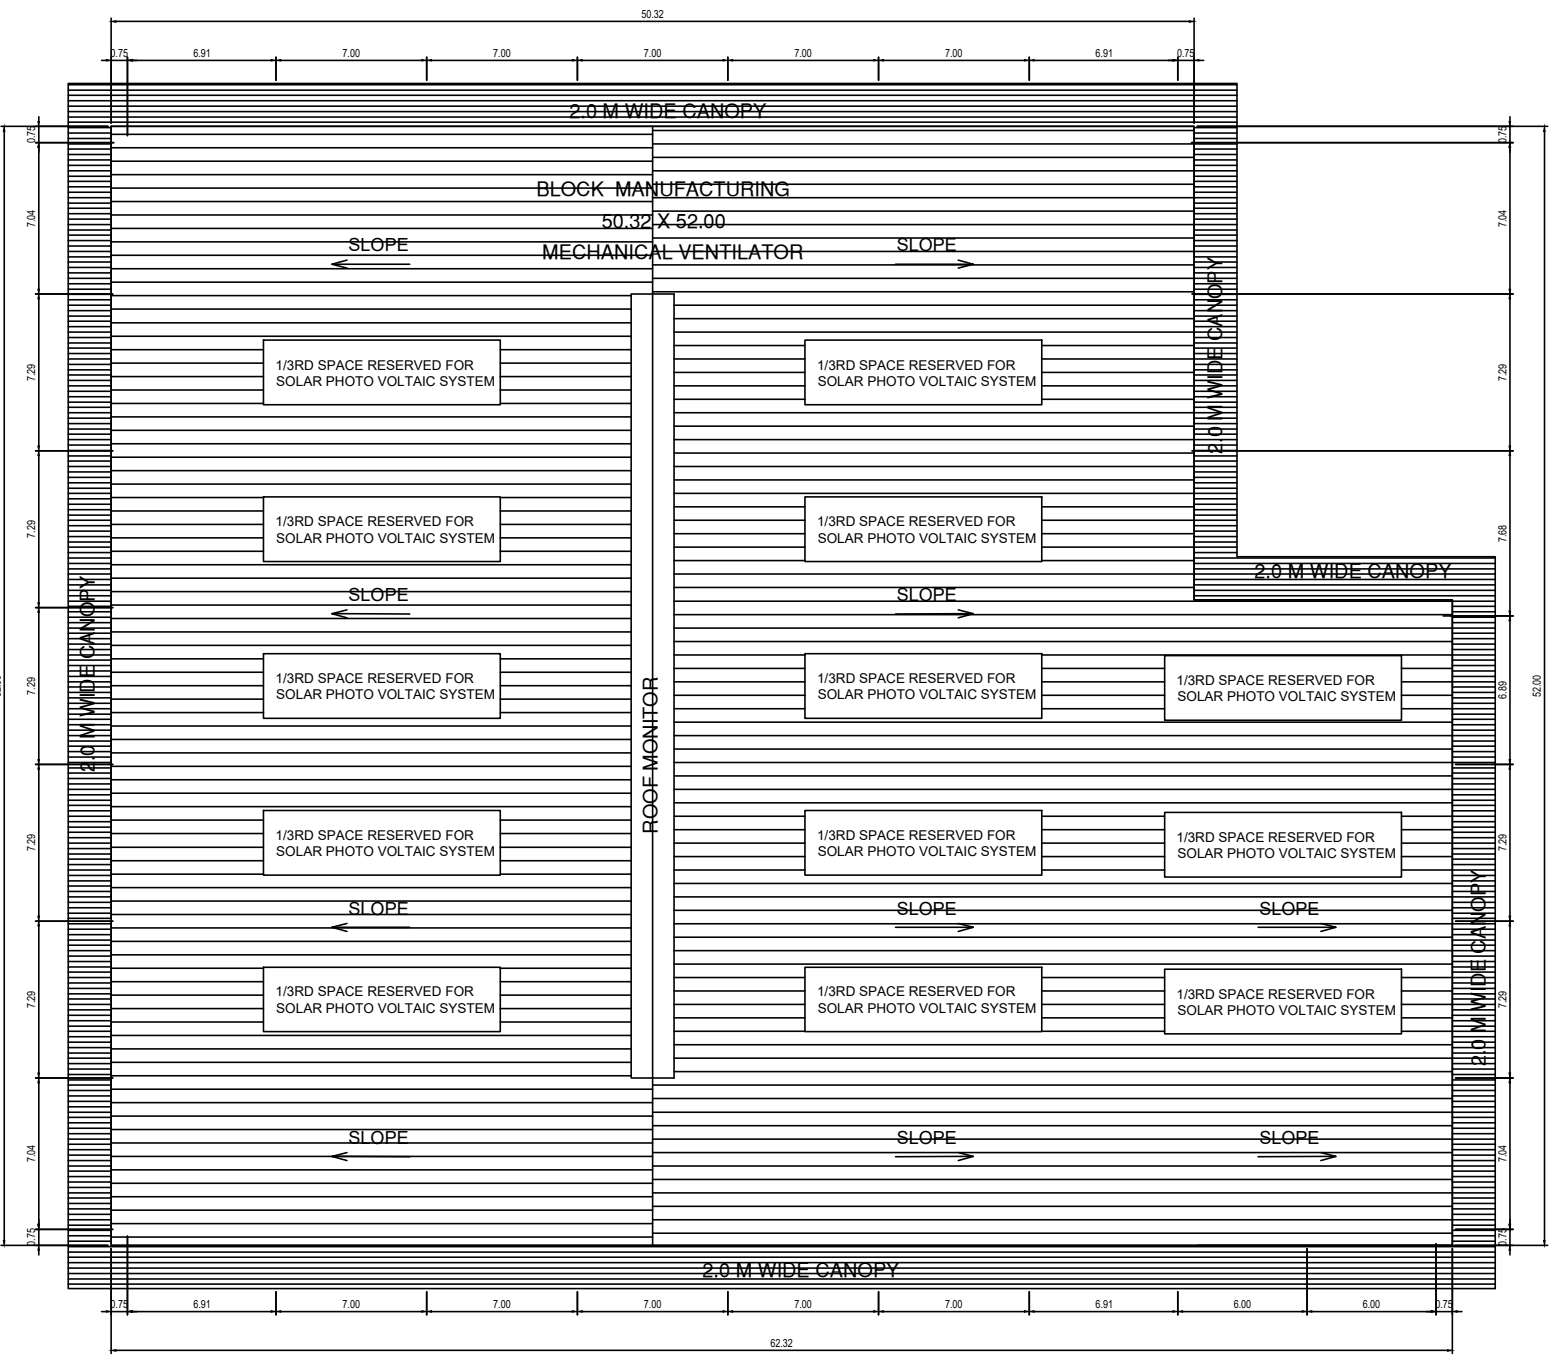

TERRACE FLOOR PLAN
BLOCK NO:1

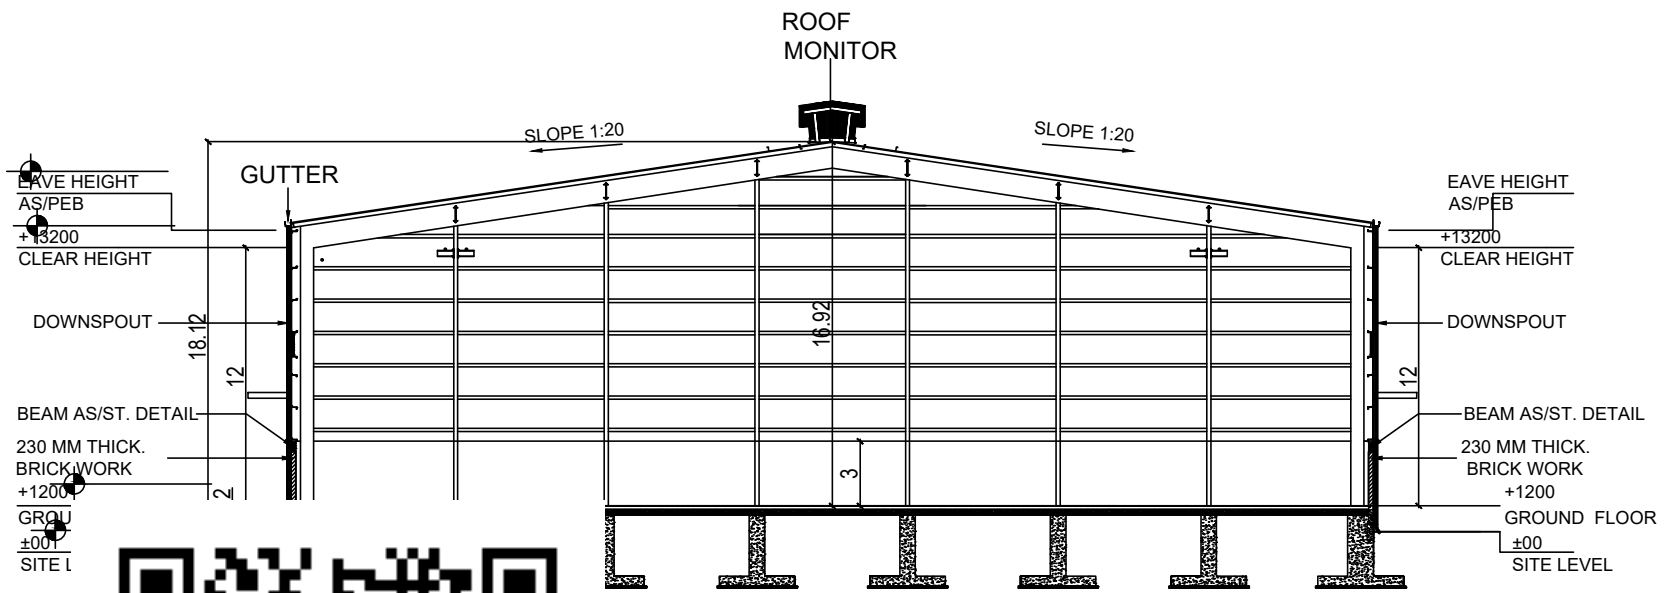

ELEVATION
BLOCK NO:1

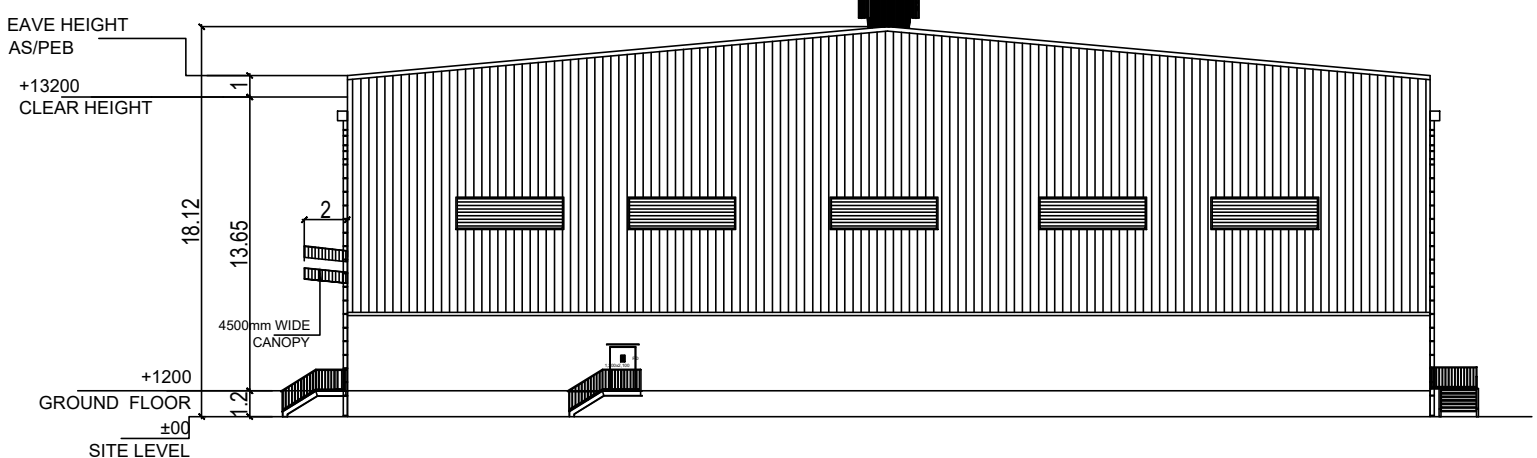

ELEVATION
BLOCK NO:1

ESTIMATION OF POWER REQUIREMENT				
M/c. no.	MACHINE NAME	NOS.	H.P	TOTAL H.P
1	Slurry making Section	1	60	60
2	Raw Material section	1	40	40
3	Batching Section	1	20	20
4	Precuring section	1	20	20
5	Crane and Cutting section	1	40	40
6	Autoclave section	1	20	20
TOTAL HORSE POWER				200 H.P

OWNER(S):

For GOLDEN EPIC MANUFACTURERS AND CO

Managing Partner.

GEO-TECH ENGINEER

Dr.S.SUNTHAMIL KUMAR, P.E. M.E., P.D., PDS, MCI
Registered Geotechnical Engineer,
(TJR/RGE/2019/086), Chartered Engineer,
703, Plot No. 29, OM Pajoo Nagar,
Near New Bus Stand, THANJAVUR - 613 005.
Mobile : 9443976090

STRUCTURAL ENGINEER

Er. G. THIRUMAL MURUGAN, M.E.
Sundari Construction
Registered Structural Engineer Grade-I
(Reg.No:TJR / RSE-I /2020 /0187)
Licensed Surveyor & Consulting Engineer
Licence No:498
4/1634, Rasi Nagar, Budalur,
Thanjavur - 613 602.
E-mail: consultgim@gmail.com
--H:9500978123, 8220658600

REGISTERED ENGINEER

Er. C. JEROME FELIX, B.E.,
Registered Engineer Grade-II (R&D),
Consulting Civil Engineer,
Department of Town & Country Planning,
(Reg. No. TJR / RE-II / 2018 / 011),
Licensed Building Surveyor (L. No. 425),
C. J. CONSTRUCTION & PLOTTERS,
1st Floor, Tamil Complex, Veeramanni Nagar,
Pudukottai Road, Thanjavur-613 005.
Mob: 9942962000, Off: (04362)-227909.

E-SIGN



SHEET NO:01/03

CATEGORY : ORANGE (ANNEXURE - VII)

MANUFACTURING TYPE :
AUTOCLAVED AERATED CONCRETE
(AAC) BLOCK MANUFACTURING


SCHEDULE OF OPENINGS:

TYPE	OPENING SIZE		CASEMENT SIZE		DESCRIPTION				
	WIDTH	HEIGHT	WIDTH	HEIGHT					
SHOP									
ROLLING SHUTTERS:									
RS	5800	3450	-	-	ROLLING SHUTTER				
RS1	4000	3450	-	-	ROLLING SHUTTER				
DOORS:									
FRD	1200	2100	-	-	DOOR				
MD	2000	2100	-	-	GLASS DOOR				
D2	950	2100	-	-	DOOR				
D2	900	2100	-	-	DOOR				
D3	750	2100	-	-	DOOR				
WINDOW :									
W	1800	1200	-	-	WINDOW				
SW	1800	1500	-	-	WINDOW				
WI	1000	1200	-	-	WINDOW				
VENTILATORS:									
V	750	600	-	-	VENTILATOR WITH EXHAUST FAN				
TOTAL NO. OF WORKERS		30 Nos							
REFERENCE:									
PROPOSED									
ROAD									
BOUNDARY									
SCALE:		1 : 100		NORTH POINT:					
Office Use									
SWP/DTCP/TNJ/R/BP.NO:20/2024									
ASSISTANT DIRECTOR DISTRICT TOWN AND COUNTRY PLANNING OFFICE THANJAVUR									

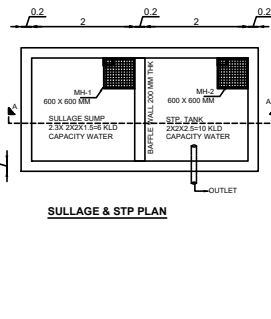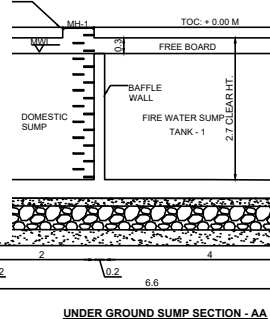


PLAN SHOWING THE PROPOSED CONSTRUCTION OF INDUSTRIAL BUILDING OF M/s. GOLDEN EPIC MANUFACTURERS AND CO, IN R. S. NO. 252/4B AT THIRUKANURPATTI VILLAGE & PANCHAYAT, THANJAVUIR TALUK & DISTRICT.


E-SIGN

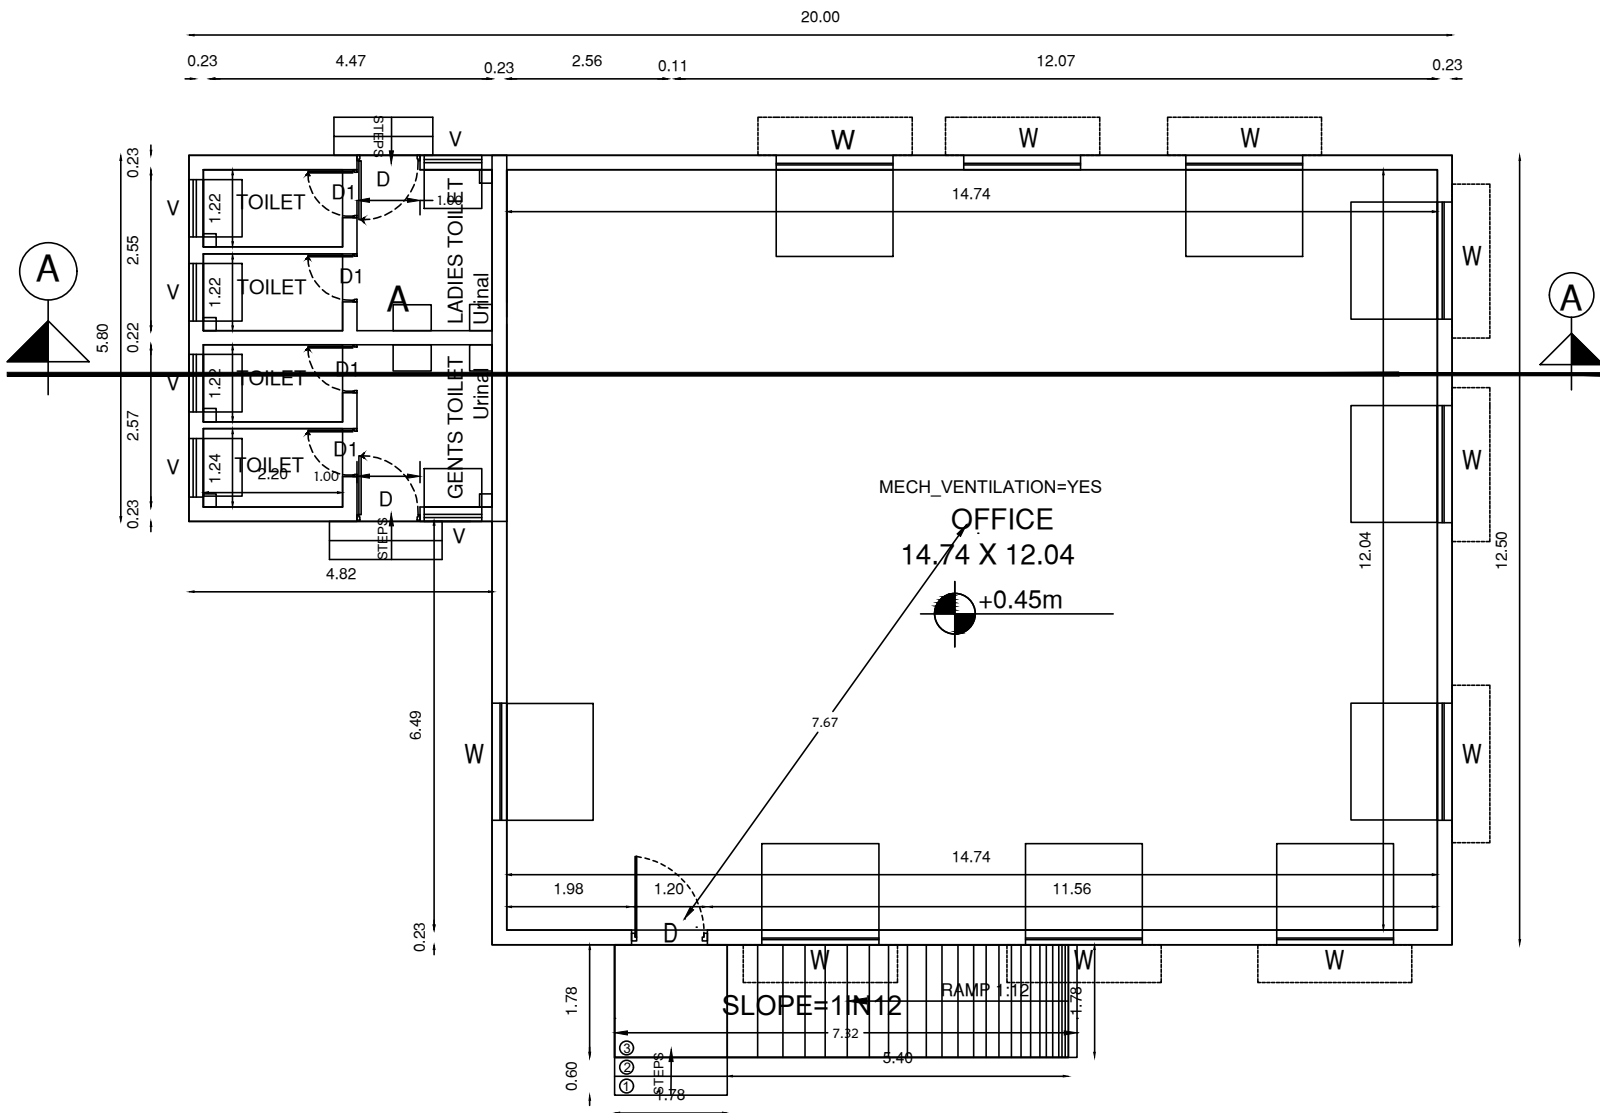


GROUND FLOOR PLAN
BLOCK NO:2

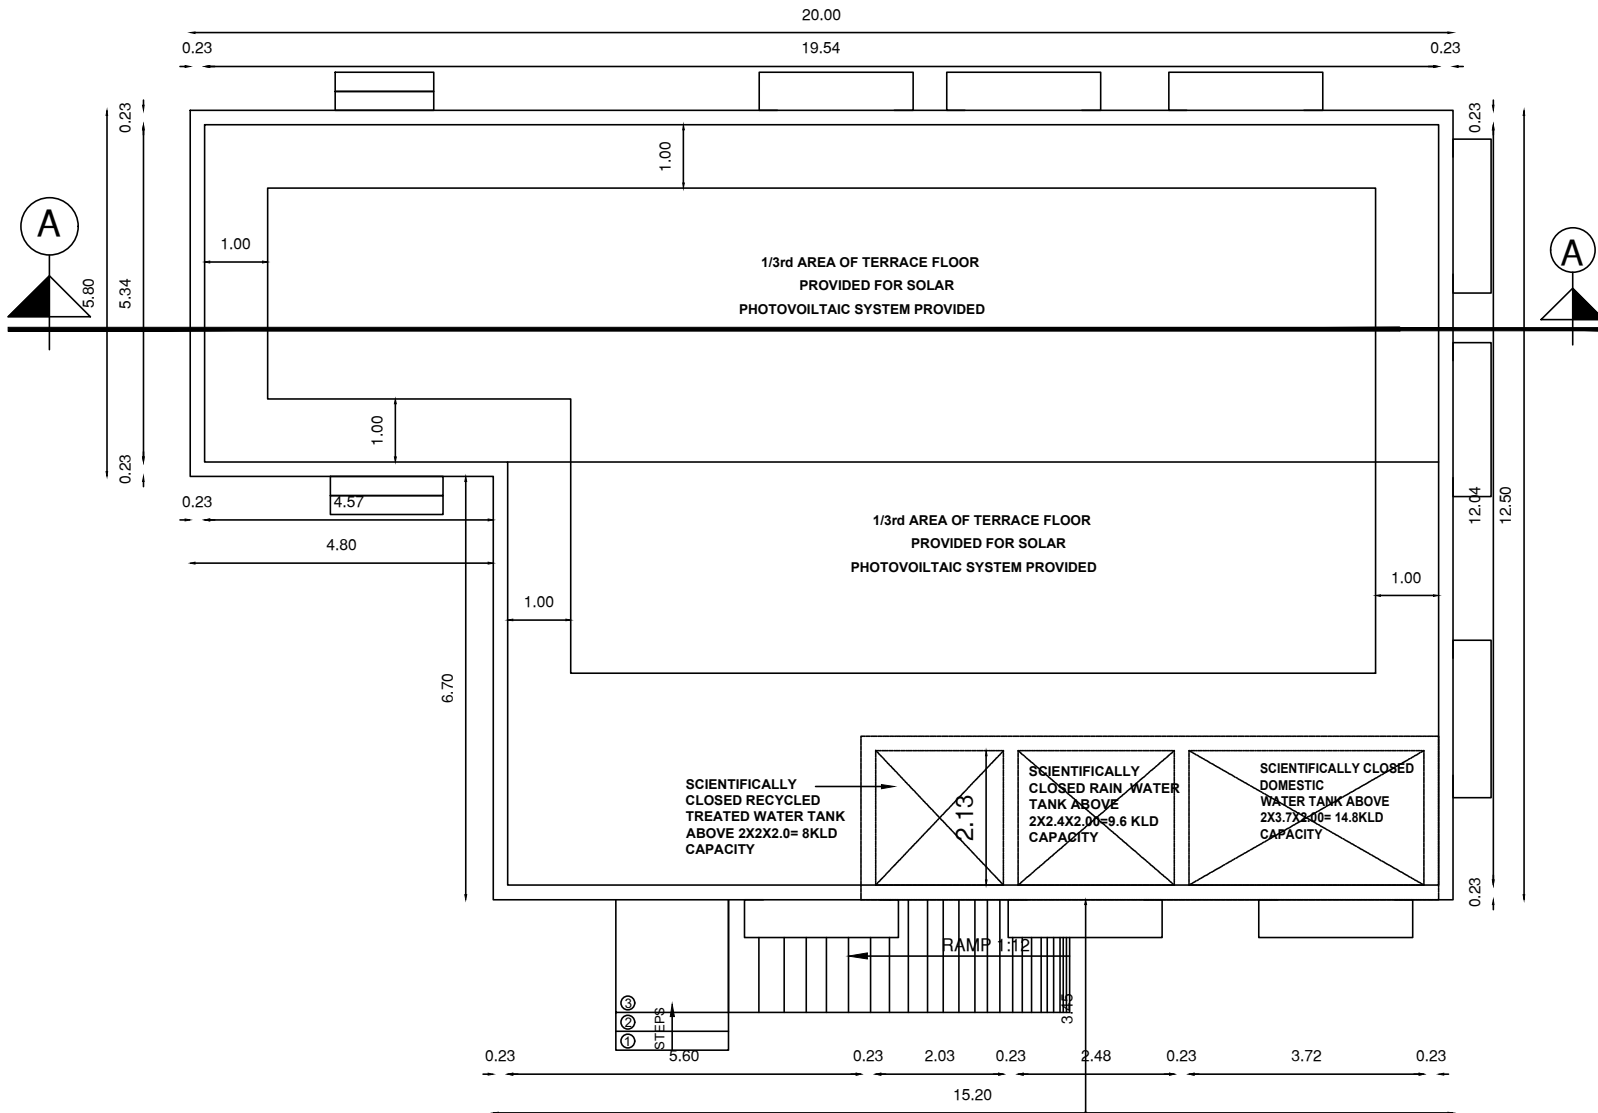

TERRACE FLOOR PLAN
BLOCK NO:2

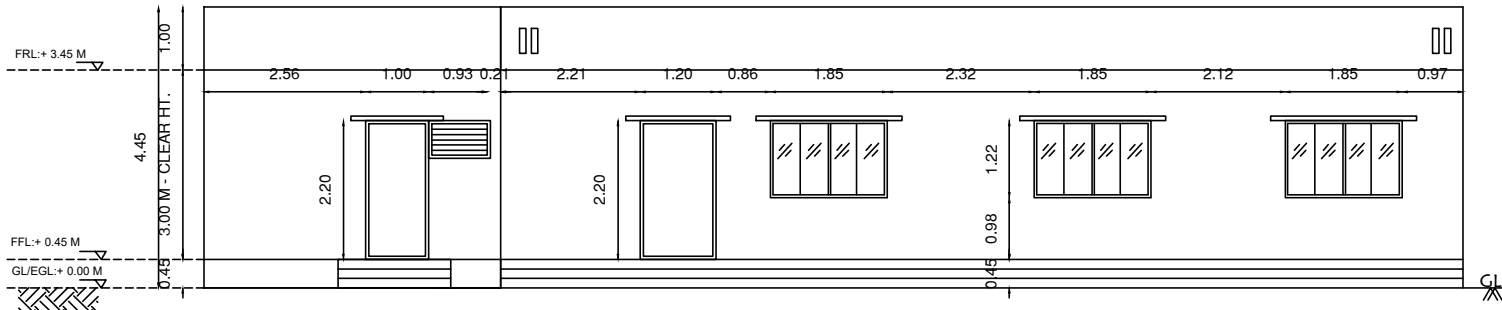

FRONT SIDE ELEVATION
BLOCK NO:2

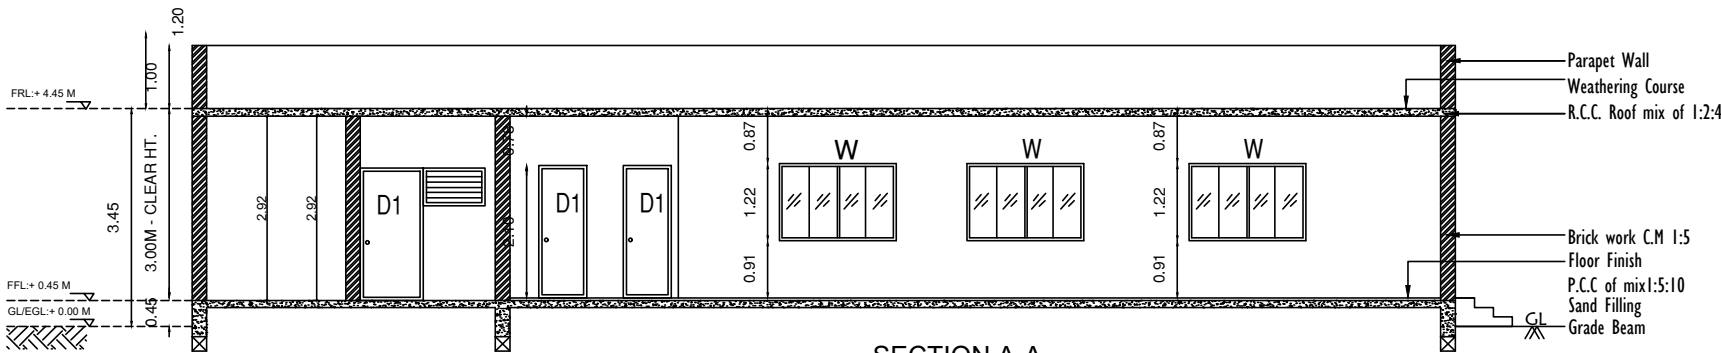

SECTION A-A
BLOCK NO:2

SHEET NO:02/03

CATEGORY : ORANGE (ANNEXURE - VII)

MANUFACTURING TYPE :
AUTOCLAVED AERATED CONCRETE
(AAC) BLOCK MANUFACTURING

SCHEDULE OF OPENINGS:

TYPE	OPENING SIZE		CASEMENT SIZE		DESCRIPTION
	WIDTH	HEIGHT	WIDTH	HEIGHT	

SHOP

ROLLING SHUTTERS:

RS	5800	3450	-	-	ROLLING SHUTTER
RS1	4000	3450	-	-	ROLLING SHUTTER

DOORS:

FRD	1200	2100	-	-	DOOR
MD	2000	2100	-	-	GLASS DOOR
D2	950	2100	-	-	DOOR
D2	900	2100	-	-	DOOR
D3	750	2100	-	-	DOOR

WINDOW :

W	1800	1200	-	-	WINDOW
SW	1800	1500	-	-	WINDOW
WI	1000	1200	-	-	WINDOW

VENTILATORS:

V	750	600	-	-	VENTILATOR WITH EXHAUST FAN
---	-----	-----	---	---	-----------------------------

TOTAL NO. OF WORKERS


30 Nos

REFERENCE:

PROPOSED
ROAD
BOUNDARY

SCALE:
1 : 100





NORTH POINT:

 


OFFICE USE

SWP/DTCP/TNJ/R/BP.NO:20/2024

ASSISTANT DIRECTOR
DISTRICT TOWN AND COUNTRY PLANNING OFFICE
THANJAVUR

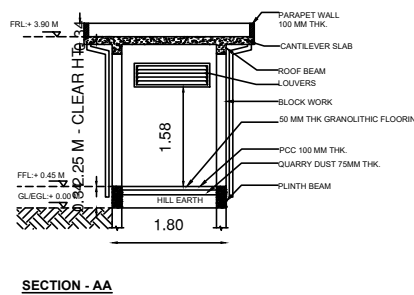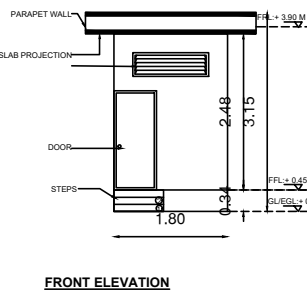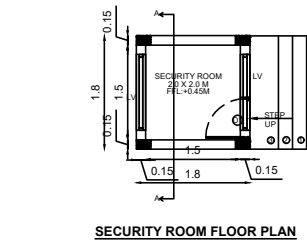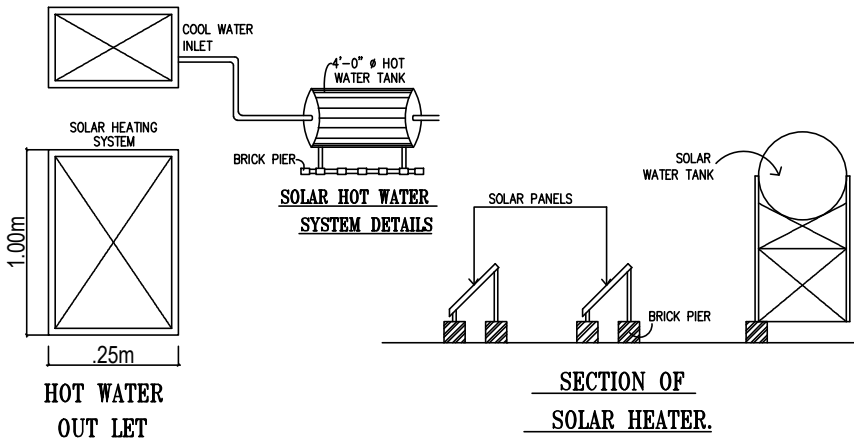

SECURITY BOOTH

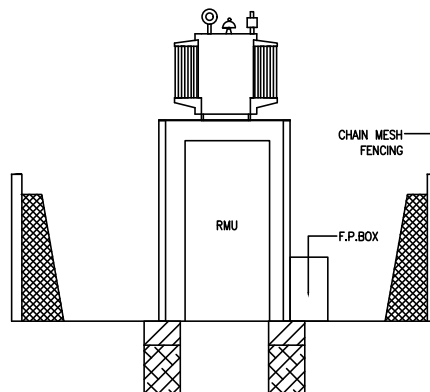

TRANSFORMER YARD
SIDE VIEW

OWNER(S):

For GOLDEN EPIC MANUFACTURERS AND CO
Managing Partner.

GEO-TECH ENGINEER

Dr.S.SENTHAMIL KUMAR, B.E., M.E., Ph.D., FCS, MCI
Registered Geotechnical Engineer,
(TJR/RGE/2019/086), Chartered Engineer,
703, Plot No. 29, OM Rajoo Nagar,
Near New Bus Stand, THANJAVUR - 613 005.
Mobile : 9443976090




STRUCTURAL ENGINEER

Er.G.THIRUMAL MURUGAN, M.E.
Sundari Construction
Registered Structural Engineer Grade-I
(Reg.No:TJR / RSE -I/2020 / 0187)
Licenced Surveyor & Consulting Engineer
Licence No:498
4/1634, Rasi Nagar, Budalur,
Thanjavur - 613 602.
E.mail: consultgtm@gmail.com
Ph:95009 78123, 82206 58600

REGISTERED ENGINEER

Er. C. JEROME FELIX, B.E.,
Registered Engineer Grade-II (RE),
Consulting Civil Engineer,
Department of Town & Country Planning,
(Reg. No. TJR / RE-II / 2019 / 0111),
Licenced Building Surveyor (L. No. 425),
C. J. CONSTRUCTION & PLOTTERS,
1st Floor, Tamil Complex, Veerammal Nagar,
Pudukottai Road, Thanjavur-613 005.
Mob: 9942962000, Off: (04362)-227909.

PLAN SHOWING THE PROPOSED CONSTRUCTION OF INDUSTRIAL BUILDING OF M/s. GOLDEN EPIC MANUFACTURERS AND CO, IN R.S.NO. 252/4B AT THIRUKANURPATTI VILLAGE & PANCHAYAT, THANJAVUIR TALUK & DISTRICT.

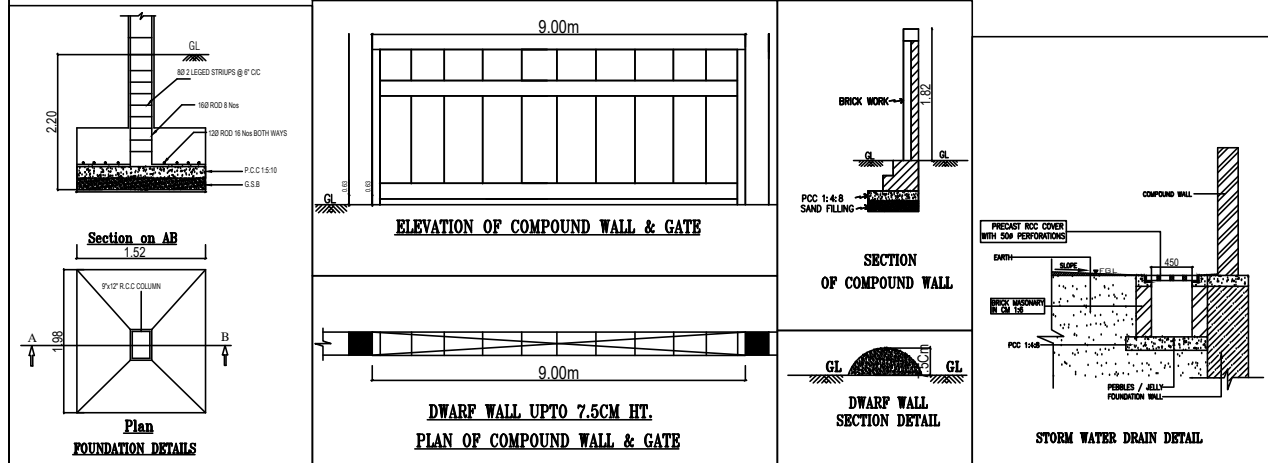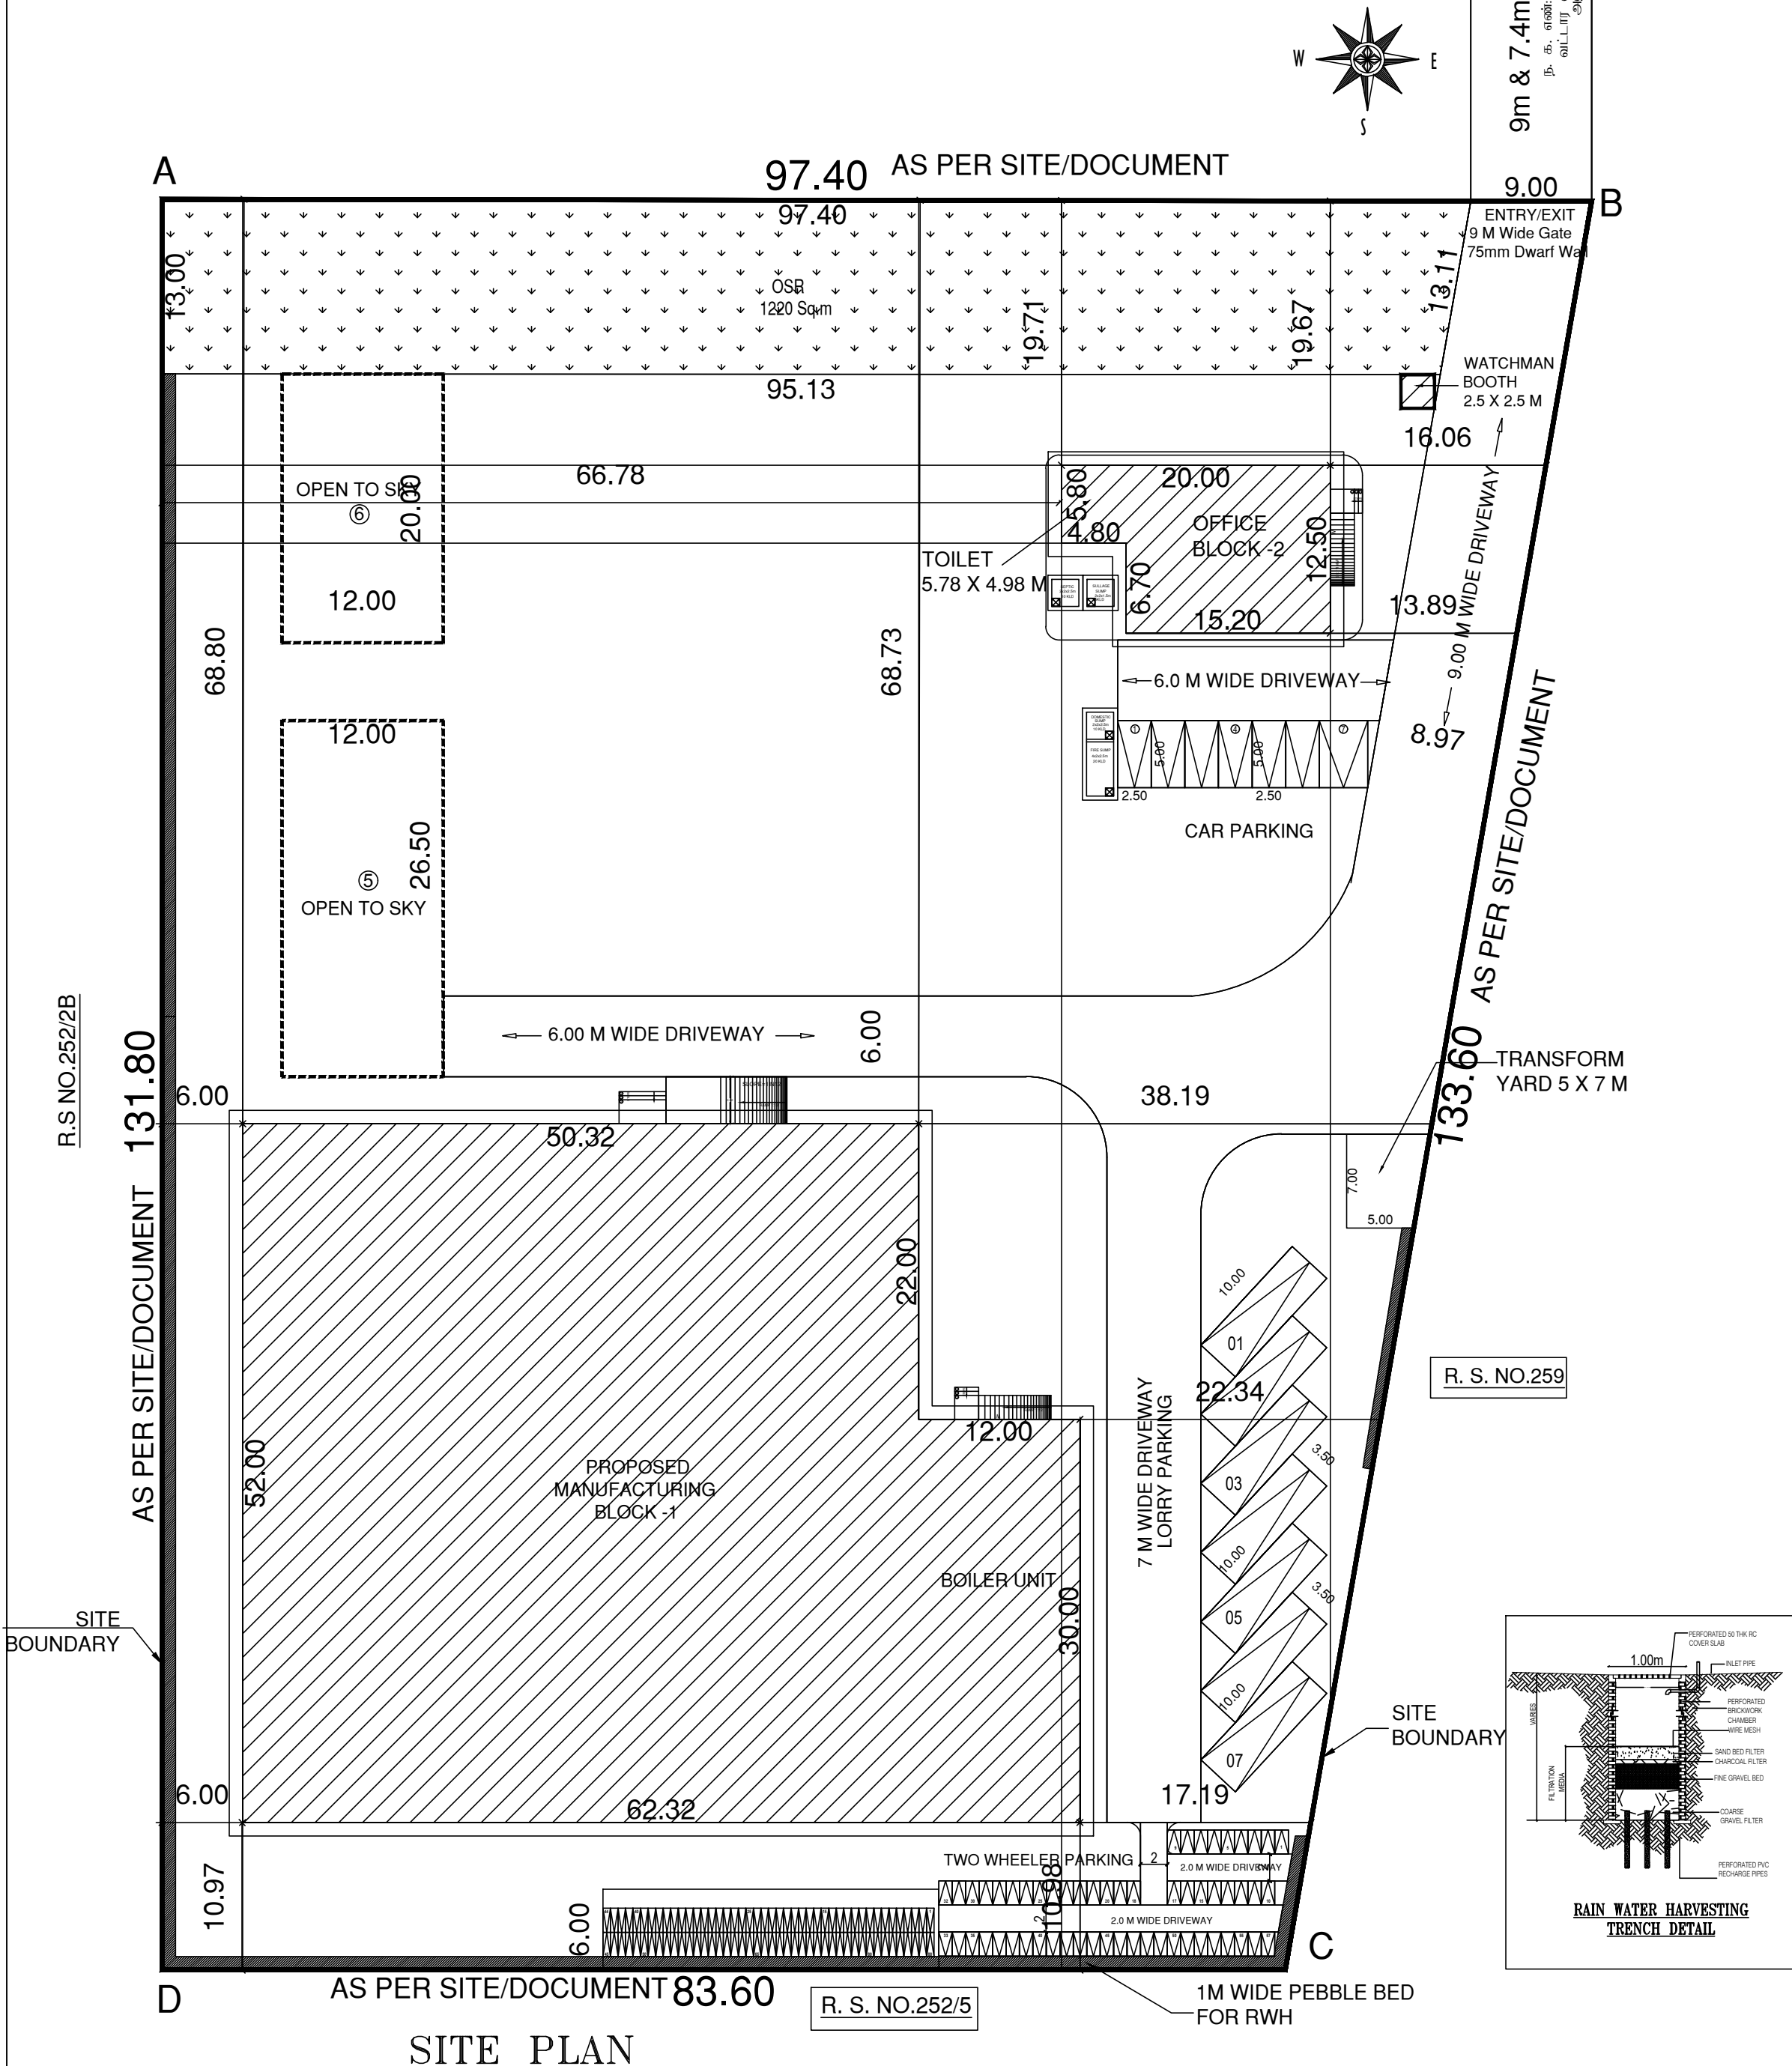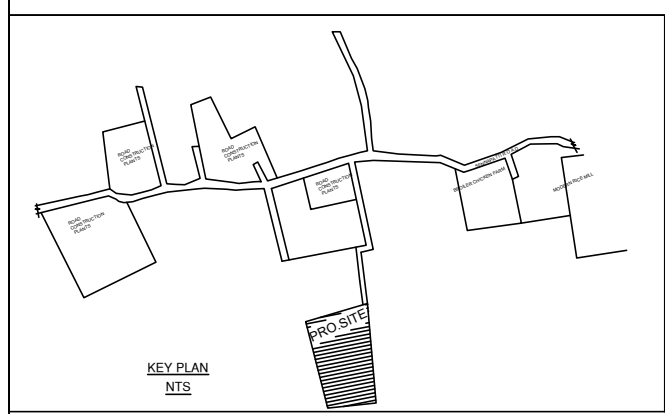

STRUCTURAL ENGINEER

Fr. G. THIRUMAL MURUGAN, M.E.
Sundari Construction
Registered Structural Engineer Grade -I
(Reg.No:TJR / RSE -I/2020 / 0187)
Licenced Surveyor & Consulting Engineer
Licence No:498
4/1634, Rasi Nagar, Budalur,
Thanjavur - 613 602.
E-mail: consultgtn@gmail.com
+91:95009 78123, 82206 58600

OWNER(S):

For GOLDEN EPIC MANUFACTURERS AND CO
Managing Partner.

GEO-TECH ENGINEER

Dr. S. SENTHAMIL KUMAR, B.E., M.E., Ph.D., FGS, MIE
Registered Geotechnical Engineer,
(TJR/RGE/2019/086), Chartered Engineer,
703, Plot No. 29, OM Rajoo Nagar,
Near New Bus Stand, THANJAVUR - 613 005.
Mobile : 9443976090

REGISTERED ENGINEER

Fr. C. JEROME FELIX, B.E.,
Registered Engineer Grade-II (RE),
Consulting Civil Engineer,
Department of Town & Country Planning,
(Reg. No. TJR / RE-II / 2019 / 011),
(Reg. No. TJR / RSE -I / 2020 / 0187),
Licenced Building Surveyor (L. No. 425),
C. J. CONSTRUCTION & PLOTTERS,
1st Floor, Tamil Complex, Veeramalai Nagar,
Pudukottai Road, Thanjavur-613 005
Mob: 9942962000, Off: (04362)-227909.

E-SIGN

SHEET NO:03/03

CATEGORY : ORANGE (ANNEXURE - VII)

MANUFACTURING TYPE :
AUTOCLAVED AERATED CONCRETE
(AAC) BLOCK MANUFACTURING

SCHEDULE OF OPENINGS:

TYPE	OPENING SIZE		CASEMENT SIZE		DESCRIPTION
	WIDTH	HEIGHT	WIDTH	HEIGHT	
SHOP					
ROLLING SHUTTERS:					
RS	5800	3450	-	-	ROLLING SHUTTER
RS1	4000	3450	-	-	ROLLING SHUTTER
DOORS:					
FRD	1200	2100	-	-	DOOR
MD	2000	2100	-	-	DOOR
D2	950	2100	-	-	DOOR
D2	900	2100	-	-	DOOR
D3	750	2100	-	-	DOOR
WINDOW :					
W	1800	1200	-	-	WINDOW
SW	1800	1500	-	-	WINDOW
W1	1000	1200	-	-	WINDOW
VENTILATORS:					
V	750	600	-	-	VENTILATOR WITH EXHAUST FAN
REFERENCE:					
PROPOSED					
ROAD					
BOUNDARY					
SCALE: 1 : 100			NORTH POINT:		
AREA STATEMENT					
AS PER PATTa = 12149.23 SQ.M					
AS PER DOCUMENT = 12149.23 SQ.M					
BLOCK NAME	FLOOR NAME	FSI AREA (SQ.M)	NON FSI AREA (SQ.M)	TOTAL BUILD UP AREA	BUILDING HT.
MANUFACTURING BLOCK - 1	GROUND FLOOR	2076.59	-	2076.59	14.30
OFFICE BLOCK - 2	GROUND FLOOR	217.84	-	217.84	04.45
Watch Man Booth	GROUND FLOOR	-	6.25	06.25	3.0
TOTAL		3194.43	6.25	3,200.68	
PLOT COVERAGE = 26.23%					
FSI $\frac{3194.43}{12149.23} = 0.262$					
PARKING		REQUIRED	PROVIDED		
LORRY PARKING		06	07		
CAR PARKING		04	07		
TWO WHEELER PARKING		57	57		
CYCLE PARKING		57	88		
TOTAL NO. OF WORKERS		30			
ESTIMATION OF POWER REQUIREMENT					
M/c. no.	MACHINE NAME	NOS.	H.P.	TOTAL H.P.	
1	Slurry making Section	1	60	60	
2	Raw Material section	1	40	40	
3	Batching Section	1	20	20	
4	Precuring section	1	20	20	
5	Crane and Cutting section	1	40	40	
6	Autoclave section	1	20	20	
TOTAL HORSE POWER				200 H.P.	
OFFICE USE					
SWP/DTCP/TNJ/R/BP.NO:20/2024					
ASSISTANT DIRECTOR DISTRICT TOWN AND COUNTRY PLANNING OFFICE THANJAVUR					