



PLAN SHOWING THE EXISTING AND PROPOSED CONSTRUCTION OF R.C.C ROOF GROUND, FIRST & SECOND FLOOR COMMERCIAL BUILDING (PROFESSIONAL CONSULTING OFFICE) IN WARD NO.4, BLOCK NO.58, T.S.NO.2 & 6 AT RAJAPPA NAGAR MAIN ROAD THANJAVUR CITY MUNICIPAL CORPORATION LIMIT. (APPROVED LAYOUT L.P(TR)/D.T.P NO: 1 / 1970) .


SCALE : 1:100

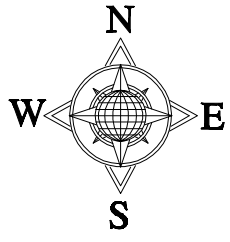


NAME OF THE OWNER : Mrs.KURSHEED BEGUM ALIAS KURSHEED KATHEEM

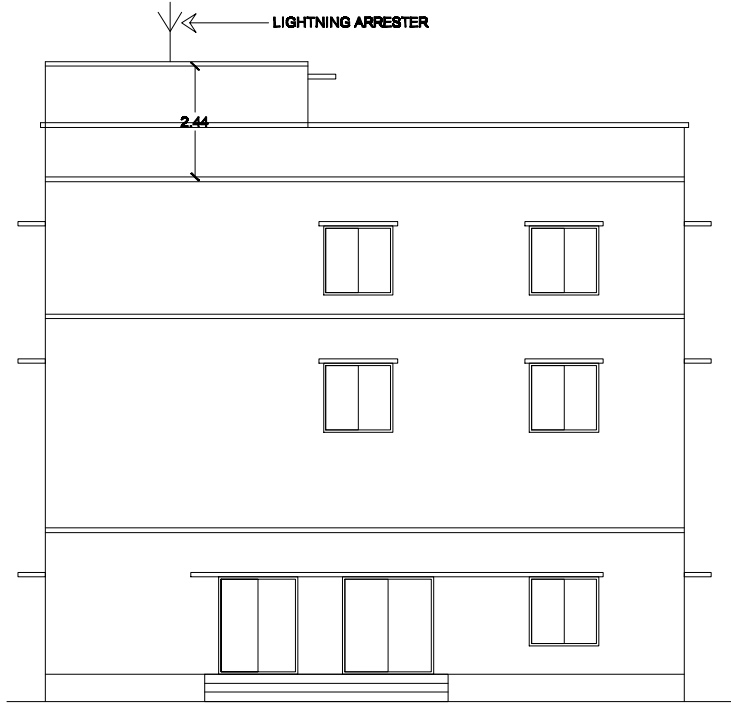


FRONT ELEVATION

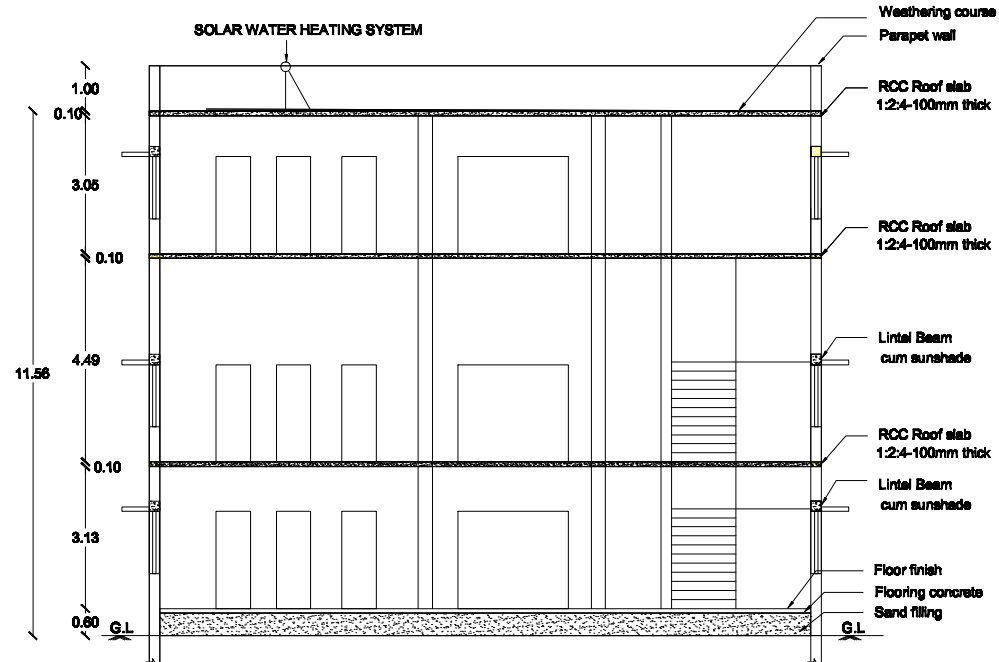


SECTION ON AB

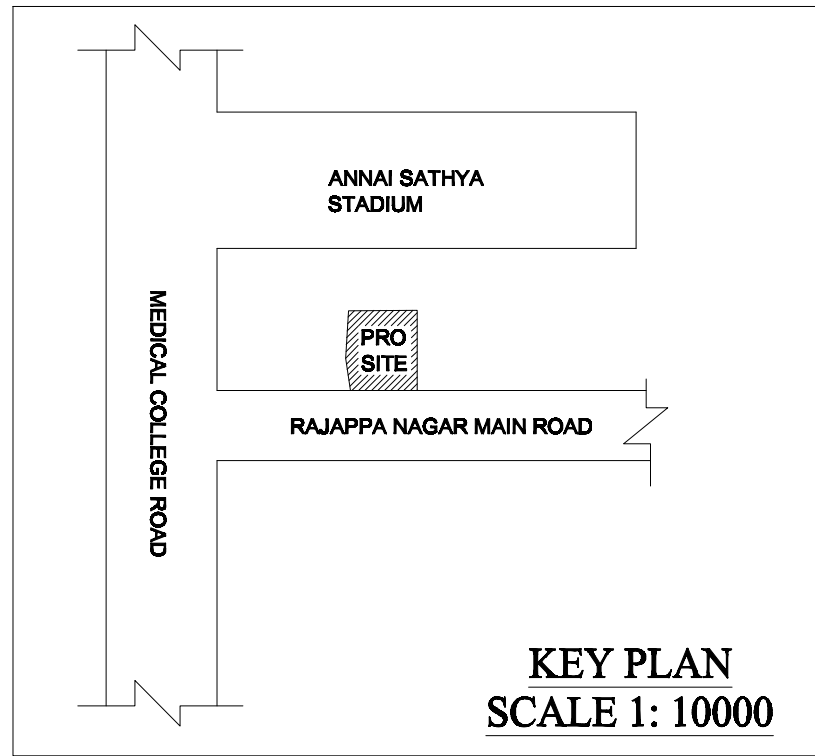


KEY PLAN
SCALE 1: 10000

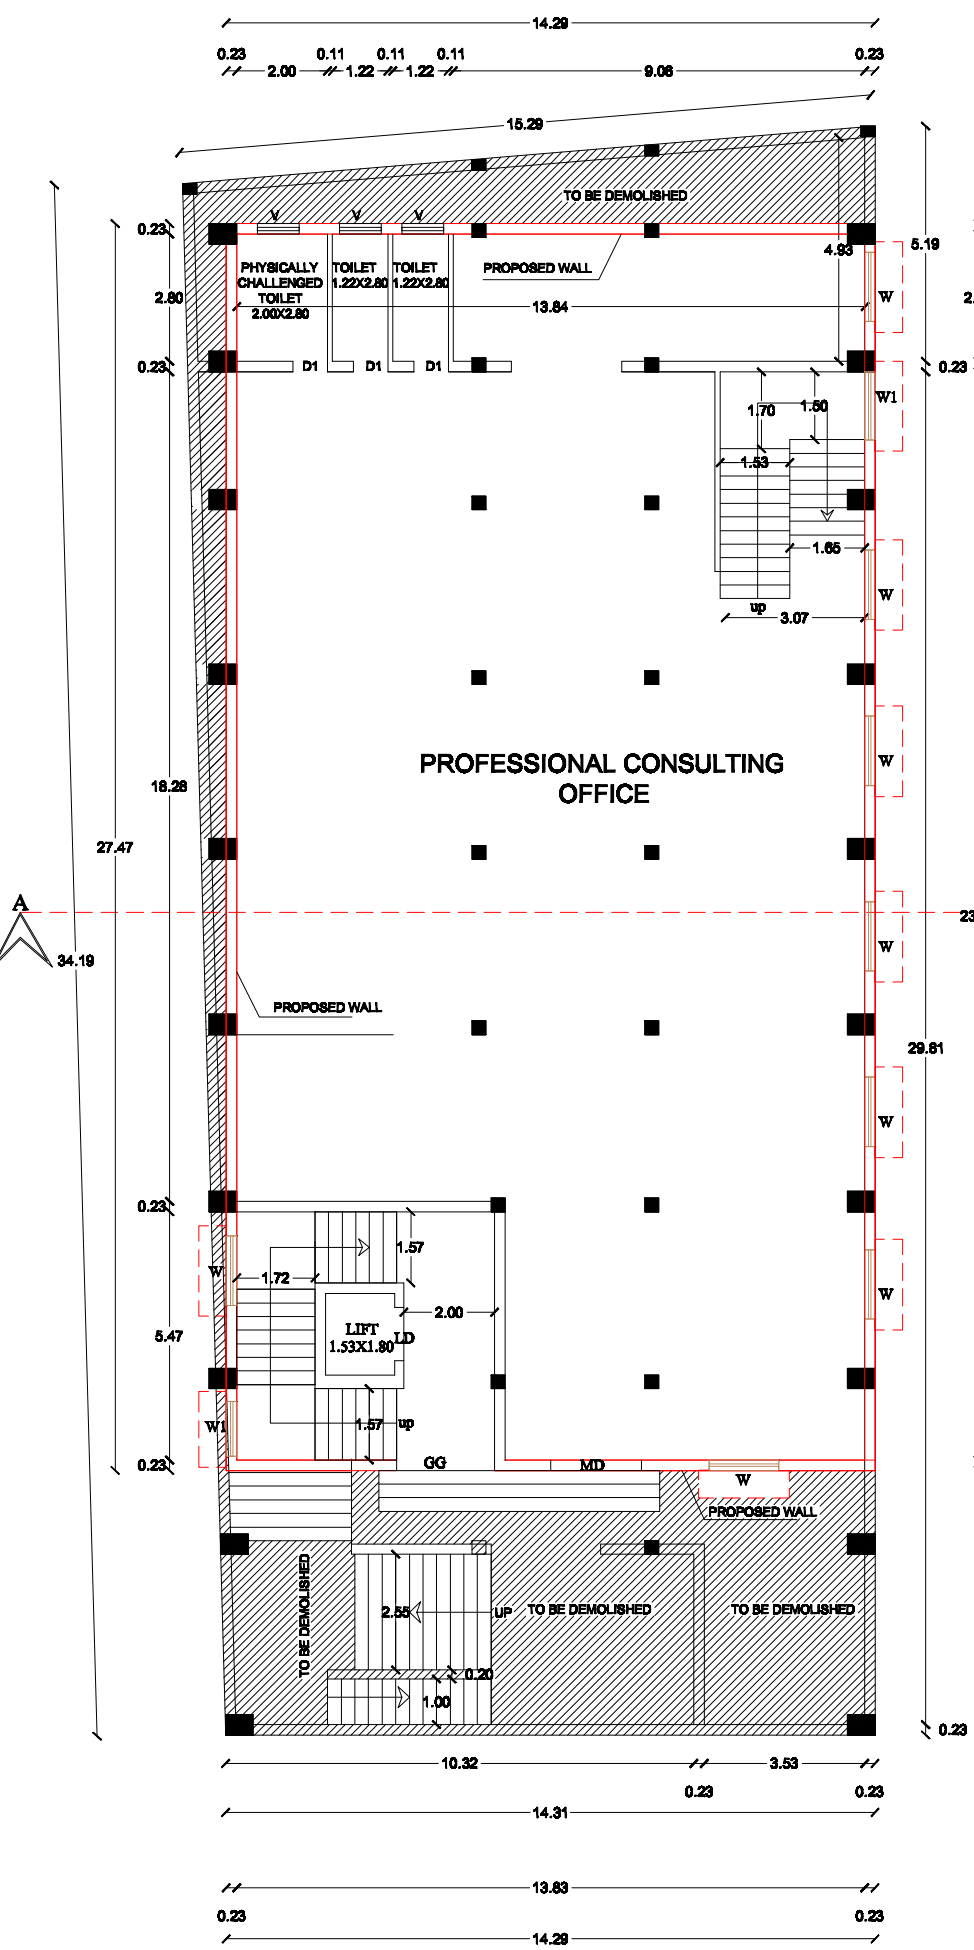


EXG - GROUND FLOOR PLAN

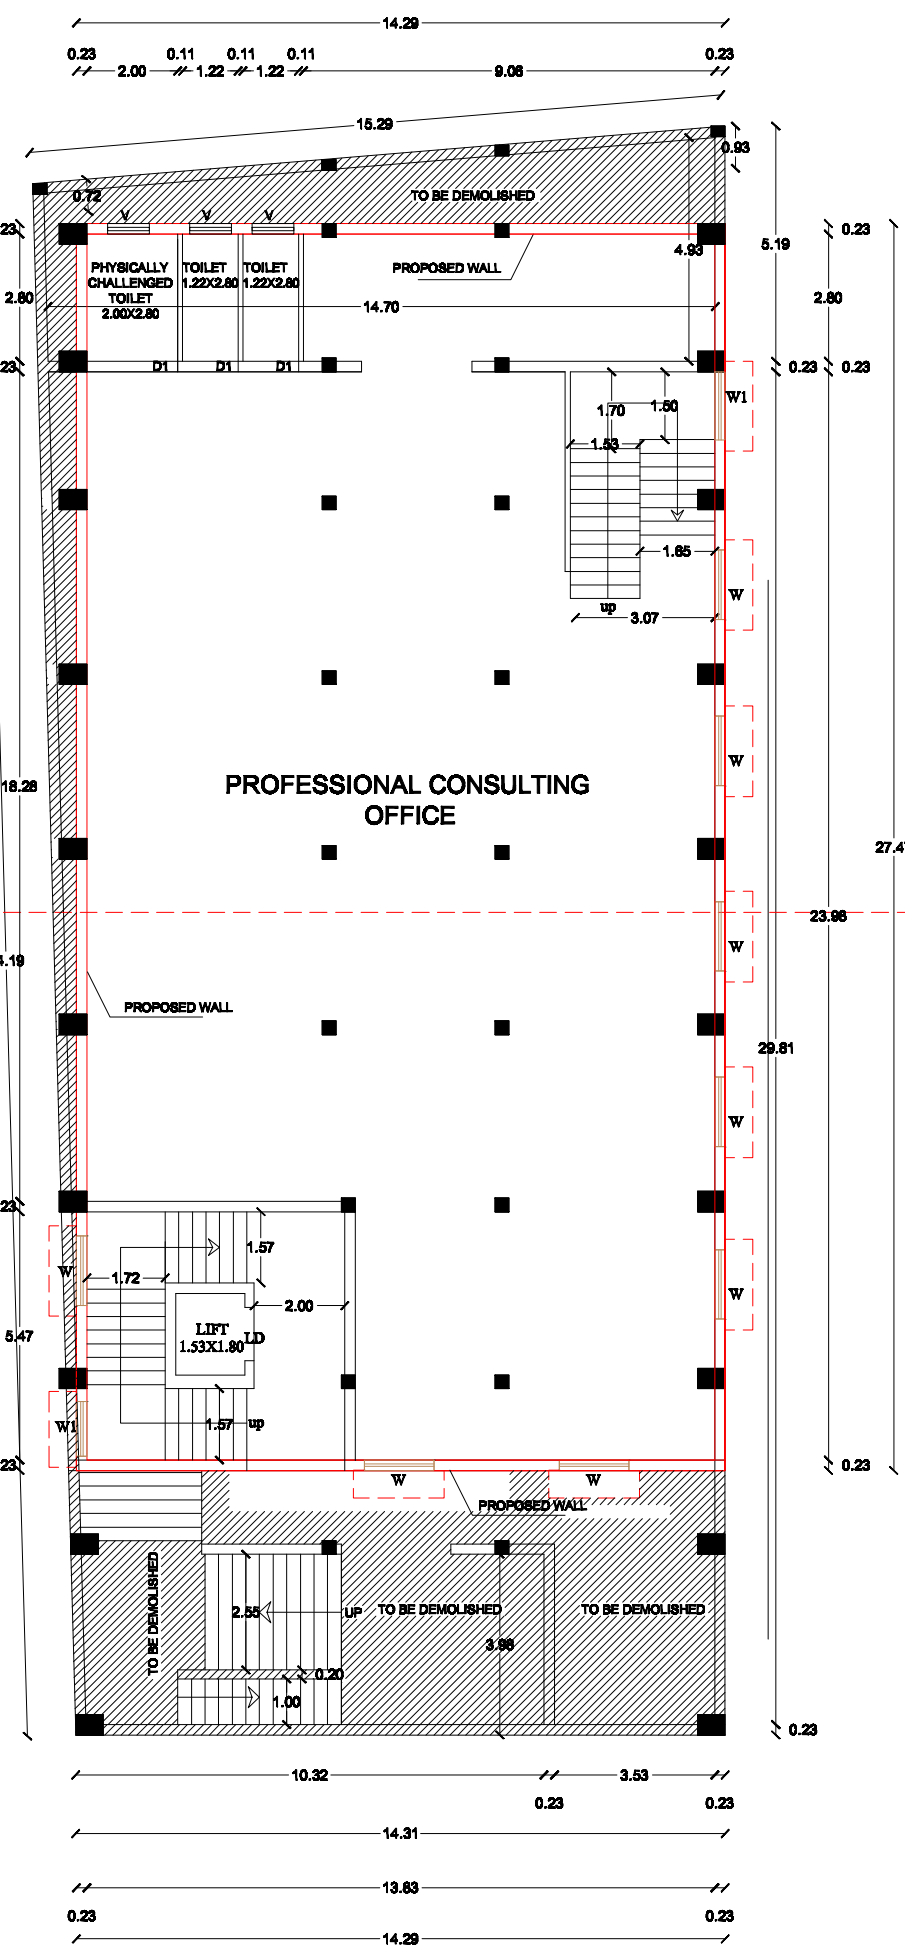


EXG - FIRST FLOOR PLAN

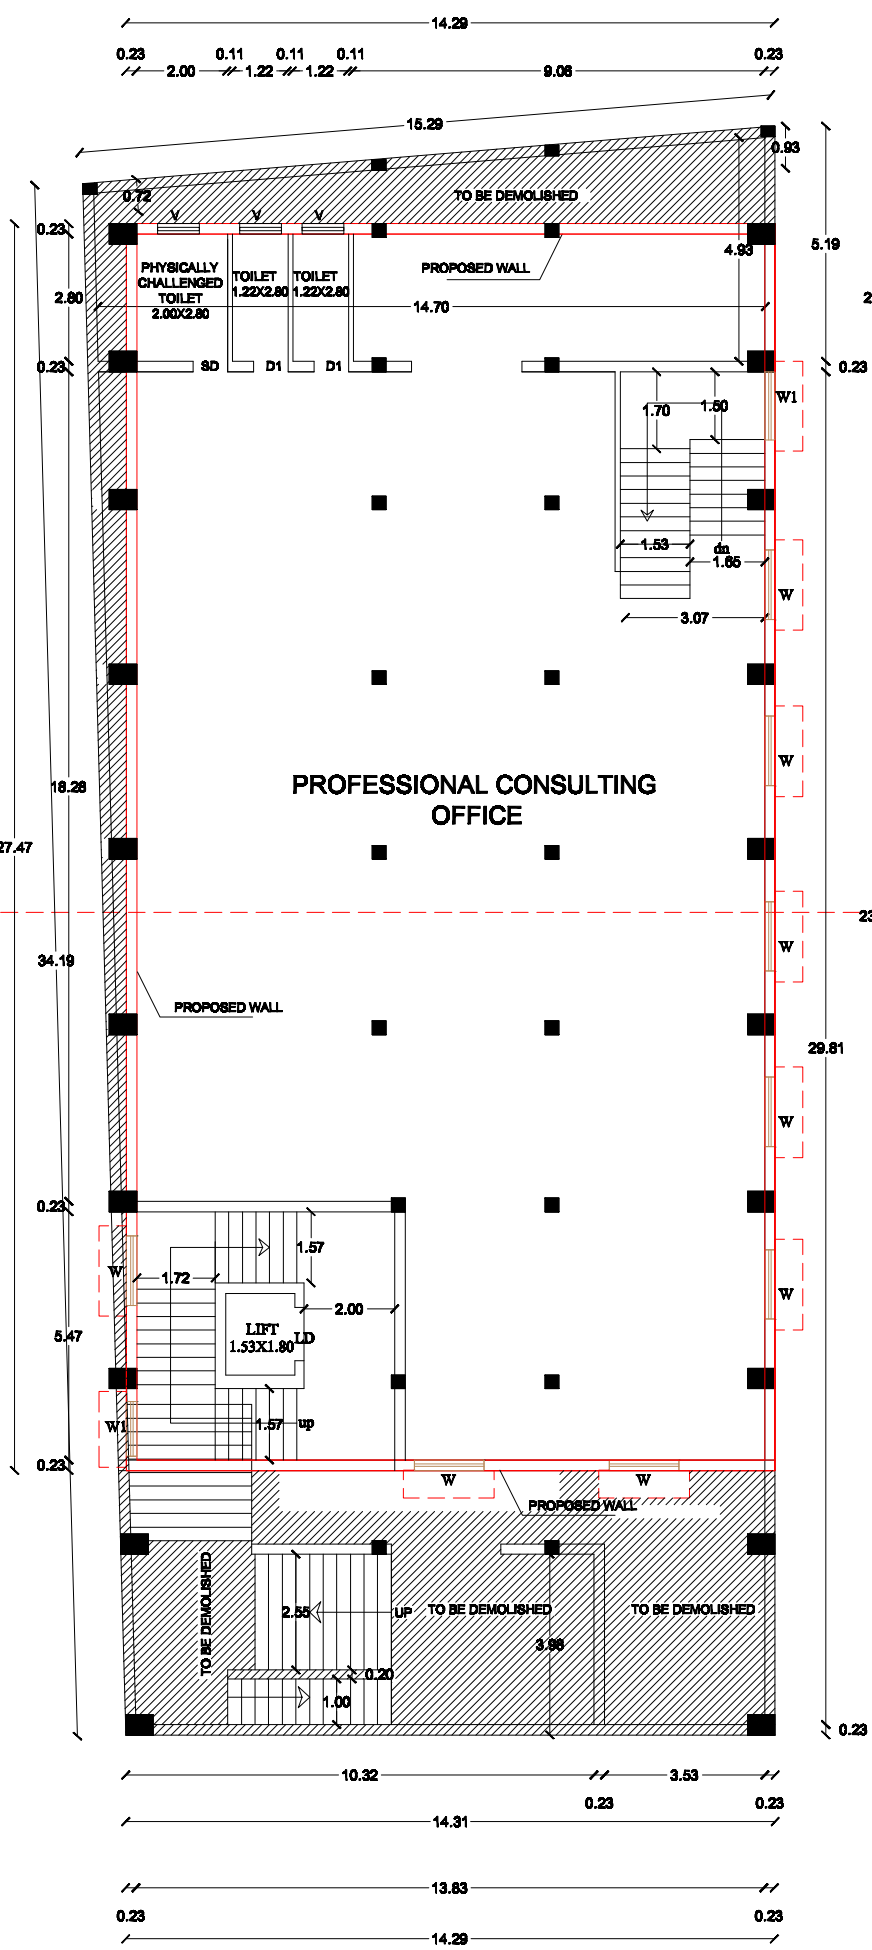



PRO - SECOND FLOOR PLAN

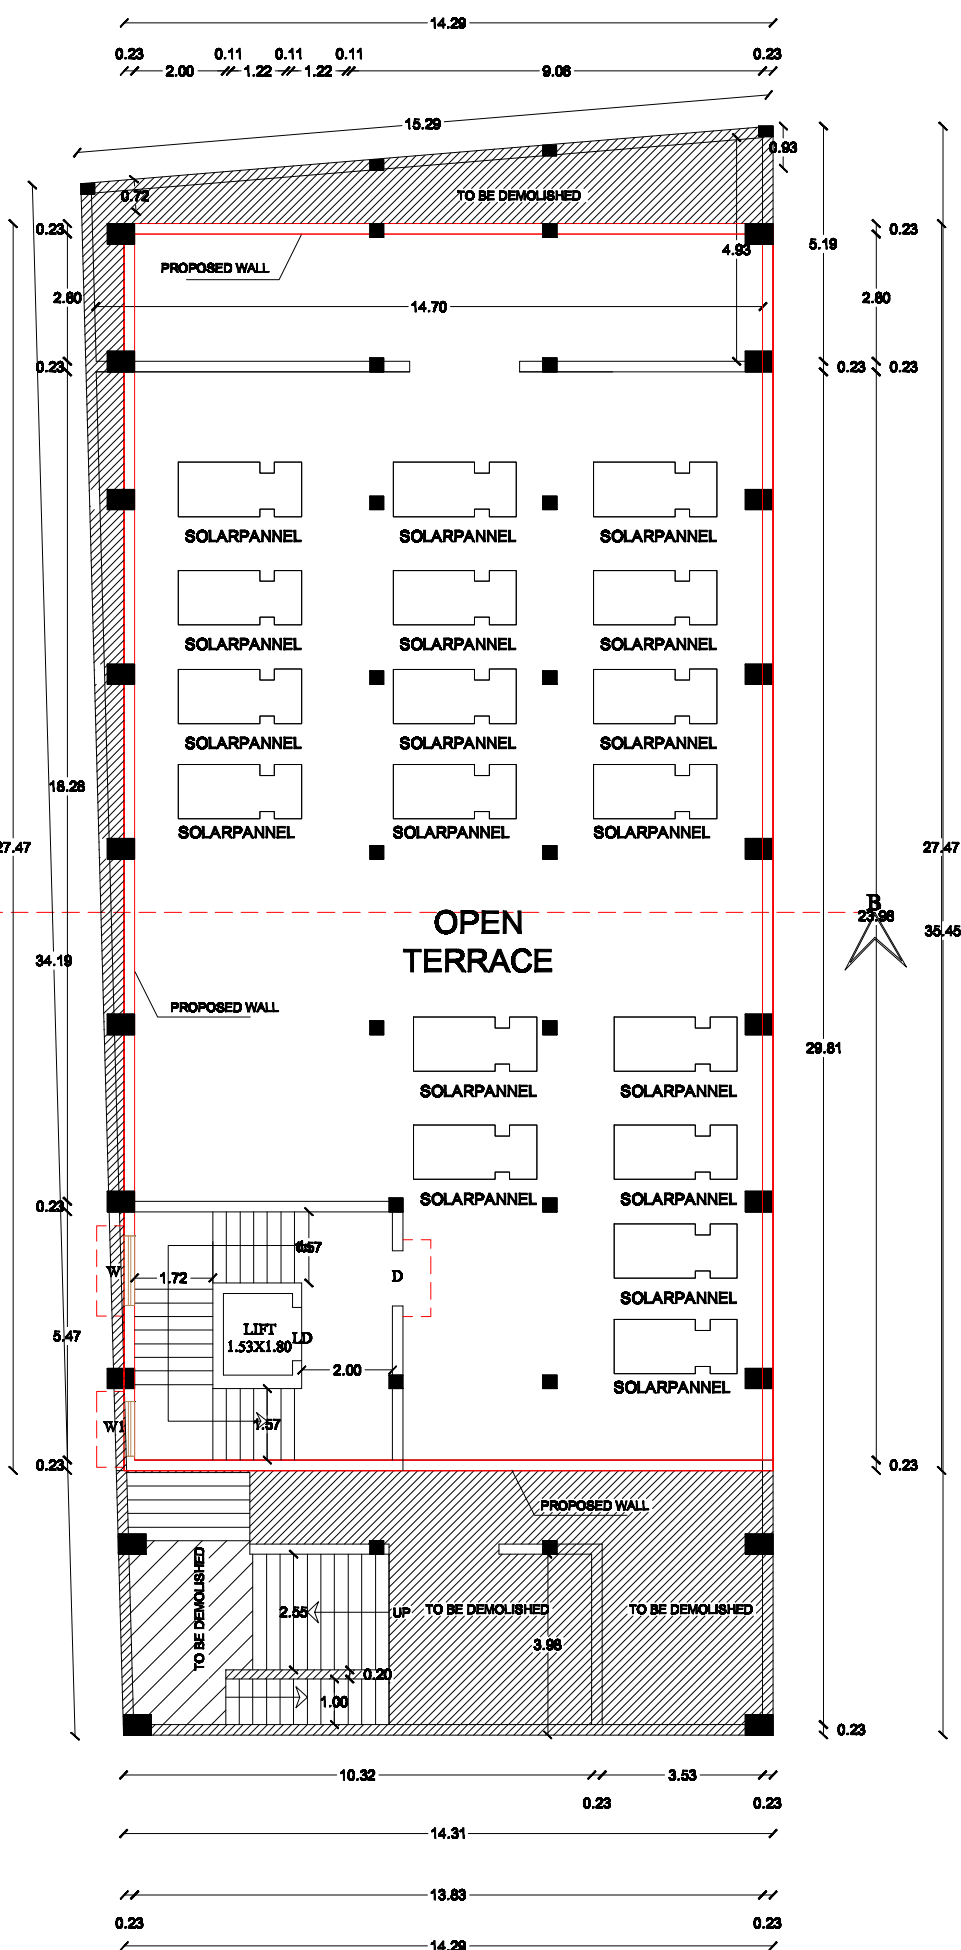

PRO-TERRACE FLOOR PLAN

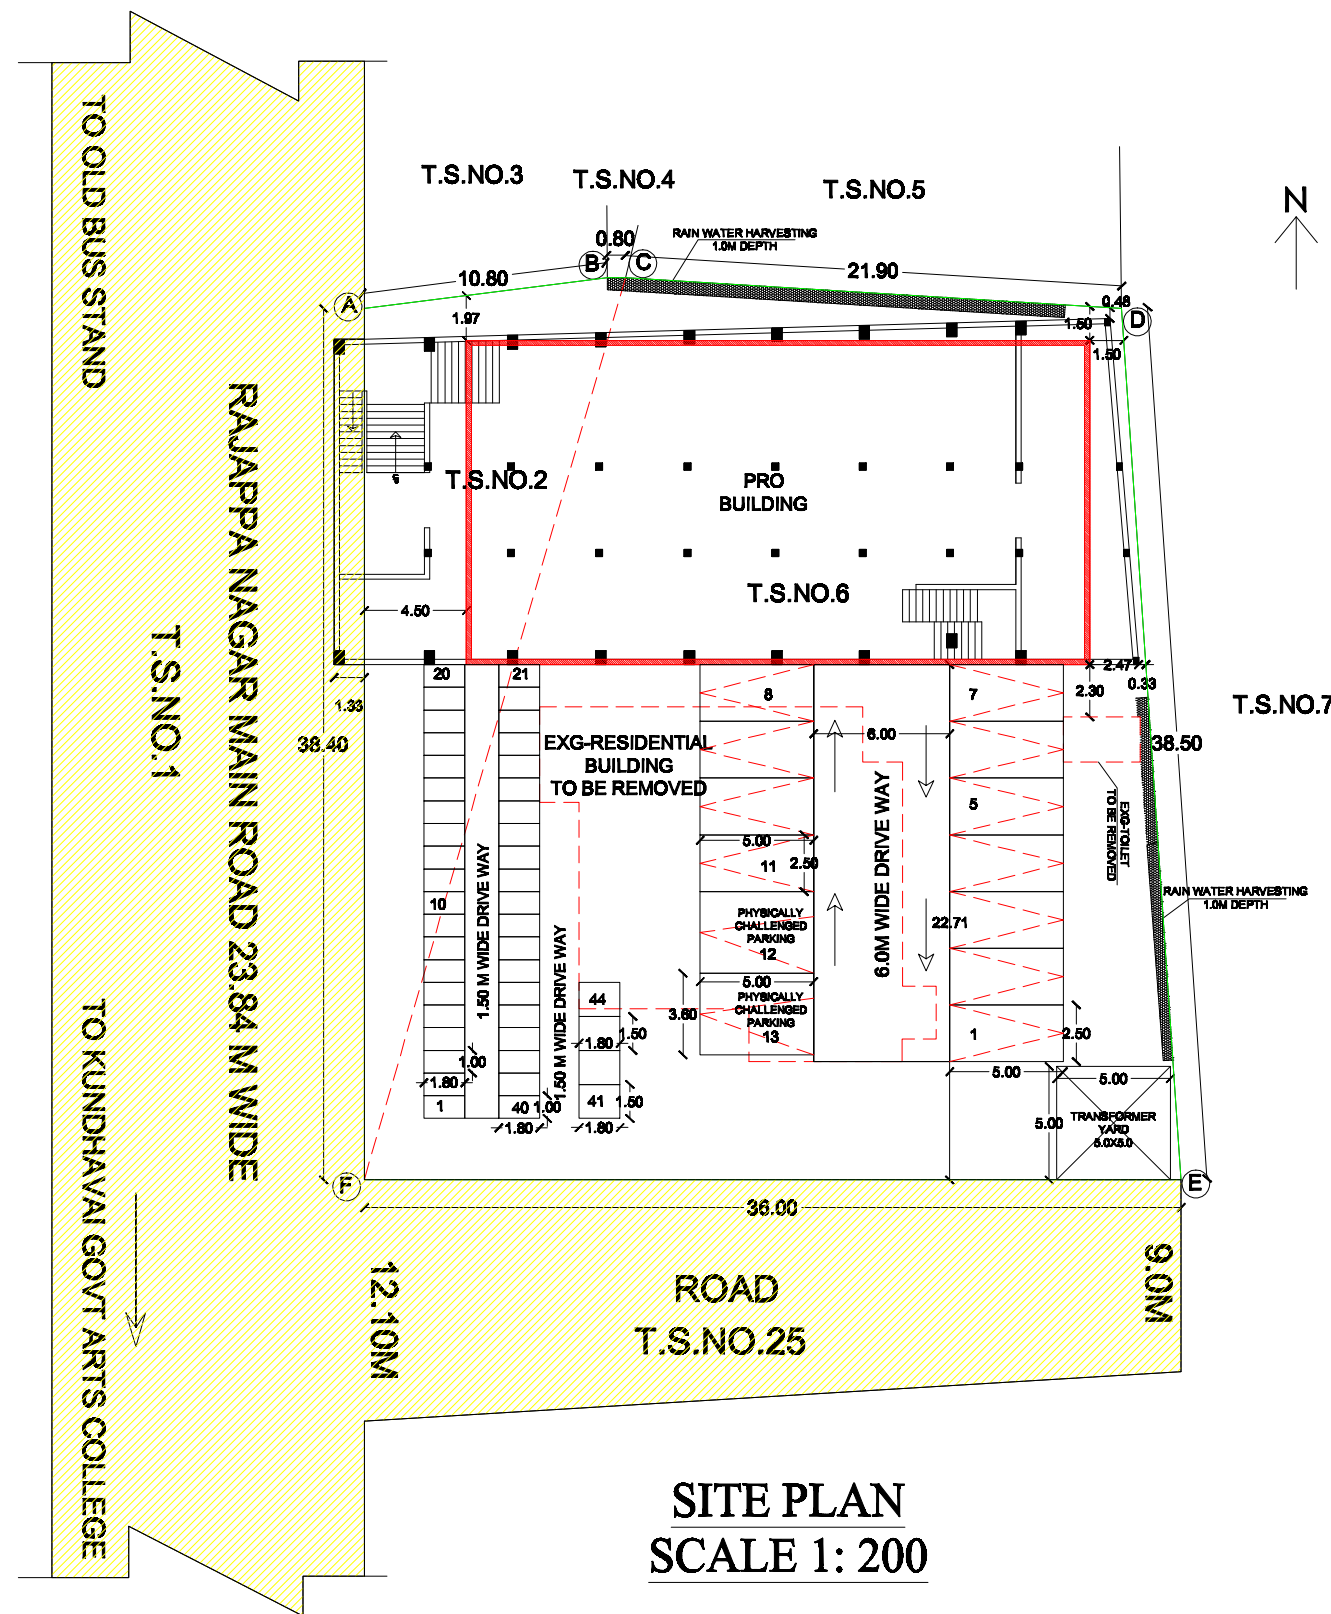

SITE PLAN
SCALE 1: 200

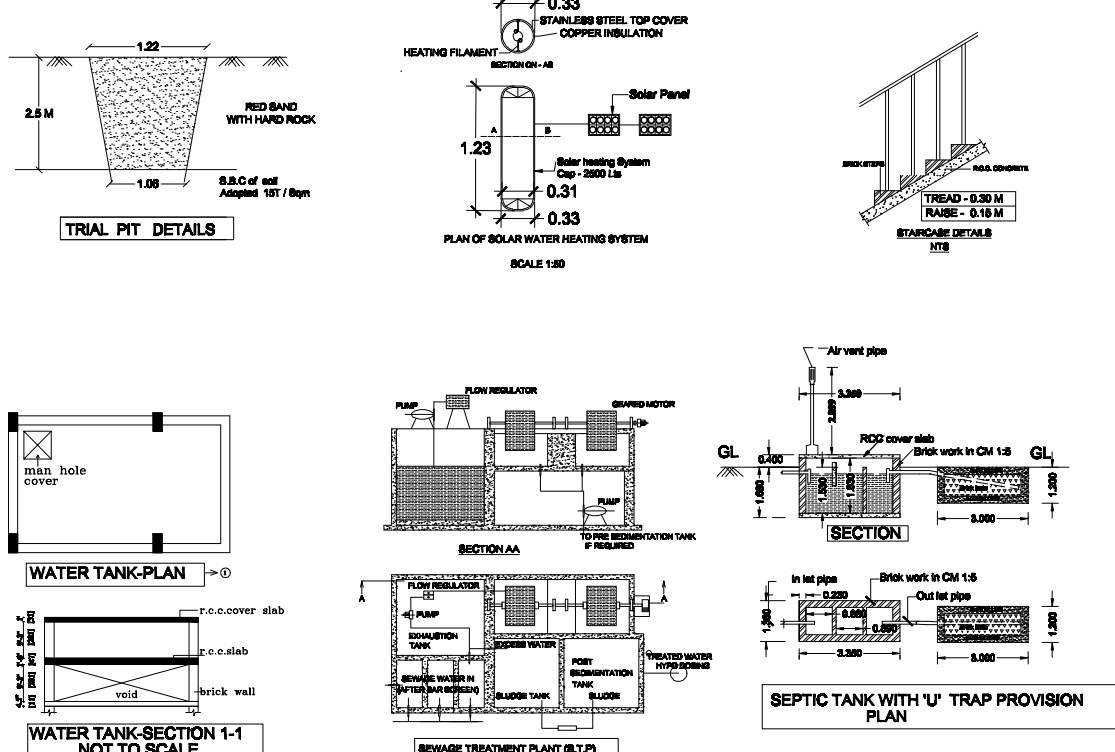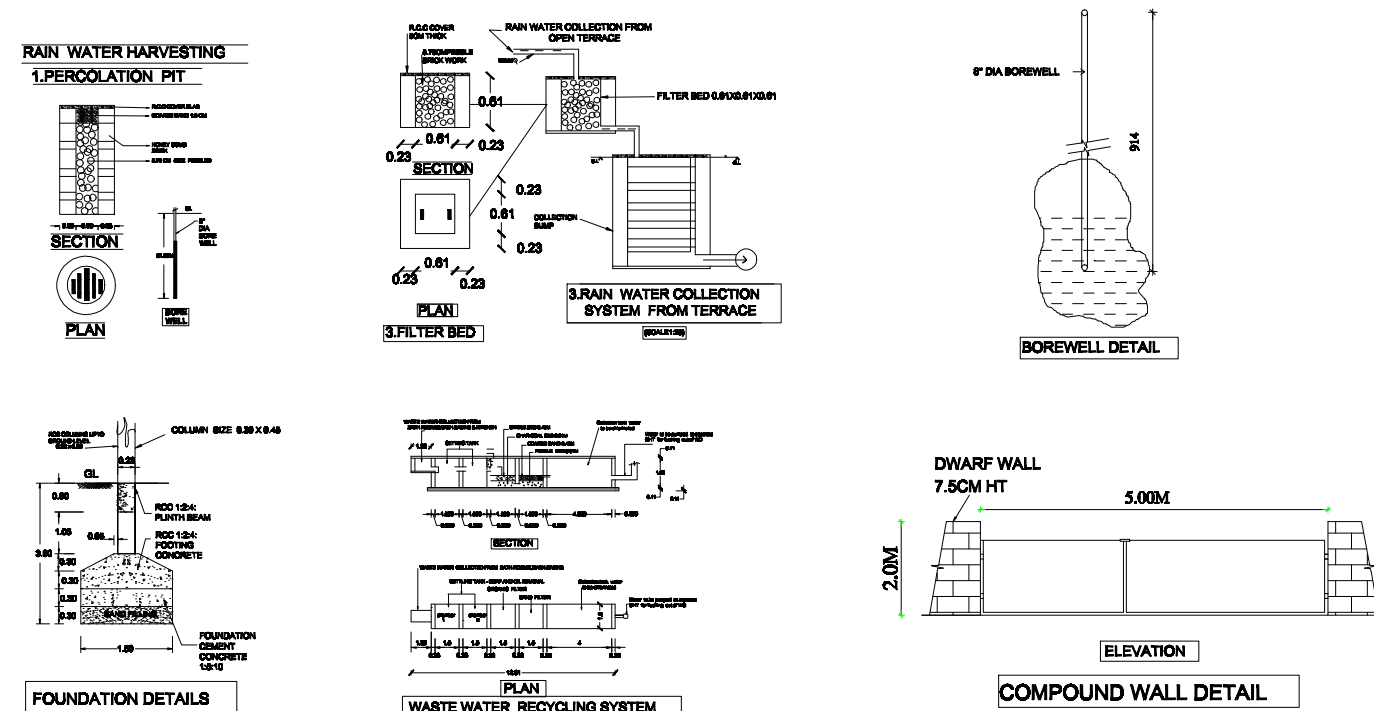

SCHEDULE OF JOINERIES :-

MD	Main Door	1.75 x 2.75 m
D	Door	1.22 x 2.75 m
D1	Door	0.76 x 2.75 m
SD	Sliding Door	0.91 x 2.75 m
LD	Lift Door	0.91 x 2.75 m
W	Window	2.00 x 2.00 m
W1	Window	1.52 x 1.00 m
V	Ventilator	0.91 x 0.61 m

AREA CHART :-

SITE AREA - 1395.00 SQ.M (As per T.S.L.R)

S.NO	FLOOR NAME	F.S.I IN SQ.M	NON F.S.I IN SQ.M	TOTAL IN SQ.M
1	EXTG-GROUND FLOOR	392.68	-	392.68
2	EXTG-FIRST FLOOR	392.68	-	392.68
3	PRO-SECOND FLOOR	392.68	-	392.68
4	HEAD ROOM	-	33.94	33.94
TOTAL		1178.04	33.94	1211.98

F.S.I - 0.84

NO. OF CAR PARKING AVAILABLE : 13 NOS
NO. OF TWO WHEELER : 44 NOS

REFERENCE :-

- BOUNDARY TO BE DEMOLISHED
PROPOSED ROAD
- Note :-
1. Plan, Section, Elevation - Scale - 1:100
2. All measurements are in Metres.
3. Certified that the Rain Water Harvesting System shall be
4. Solar water heater system will be provided
5. Rain Water is connected to rain water pit
6. "U" Trap will be provided in all the outlets

APPLICANT :-

Kursheed Begum

REGISTERED ENGINEER :-

Er.L.SARAVANAN.D.C.E.,
Registered Engineer Grade -III
TJR/ RE-III/2019/008
Thanjavur Region
Directorate of Town and Country Planning
cell:9842006943

REGISTERED STRUCTURAL ENGINEER :-

Er.R.BASKARAN.ME(Struct)
Registered Structural Engineer Grade -I
TJR/ RSE-I/2019/009
Thanjavur Region
Directorate of Town and Country Planning
cell:9843020768

OFFICE USE :-

DISTRICT TOWN & COUNTRY PLANNING
SWP/DTCP/TNJ/TLPA/BP/NO:53/2024