



PLAN SHOWING THE PROPOSED CONSTRUCTION OF R.C.C ROOF SEMI BASEMENT, GROUND, FIRST & SECOND FLOOR COMMERCIAL SHOWROOM BUILDING FOR SRI SUN AUTOS IN PLOT NOS :1(EAST PART), 2, 27, 28(EAST PART), R.S.NOS.104/1A2, 104/1B1,104/1L2, 104/1M1 AT RAHMAN NAGAR(APPROVED LAYOUT NO:L.P.D.T.C.P.566/89), NEELAGIRI THERKU THOTTAM VILLAGE, NEELAGIRI PANCHAYAT, THANJAVUR TALUK & DISTRICT.

NAME OF THE OWNER : Mr.S.K.SATHISH & TWO OTHERS.(MANAGING PARTNERS OF SRI SUN AUTOS)



SCALE : 1:100

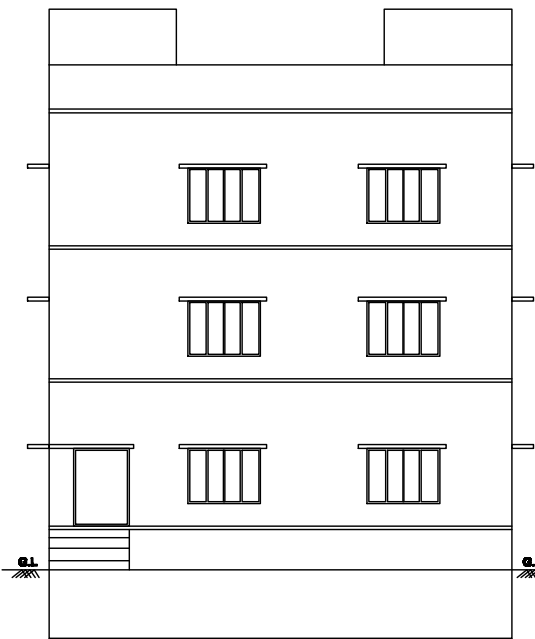

FRONT ELEVATION

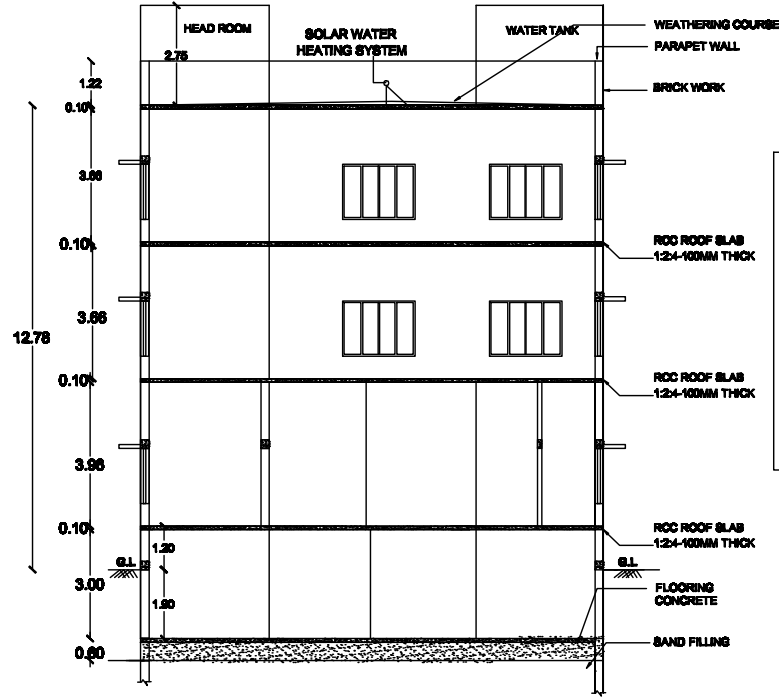

SECTION ON AB

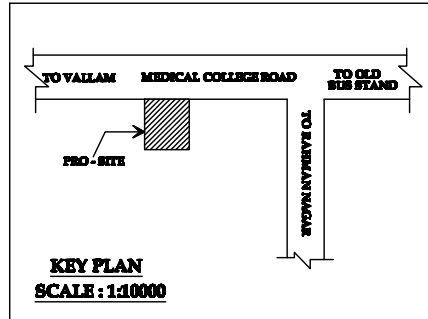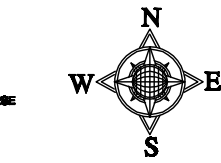


KEY PLAN
SCALE : 1:10000

R.S.NO.104/1A1


R.S.NO.104/1B2

R.S.NO.104/1L1

R.S.NO.104/1M2

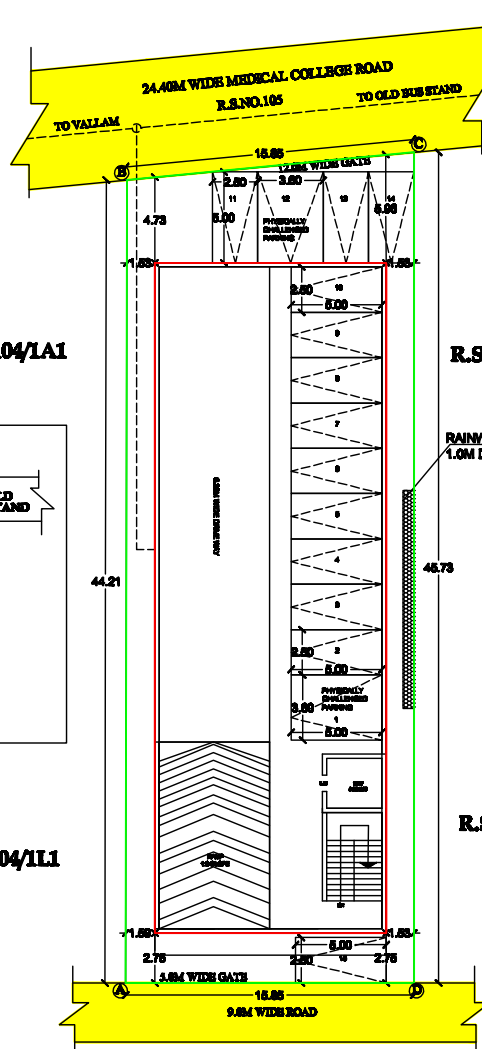

SITE PLAN
SCALE : 1:200

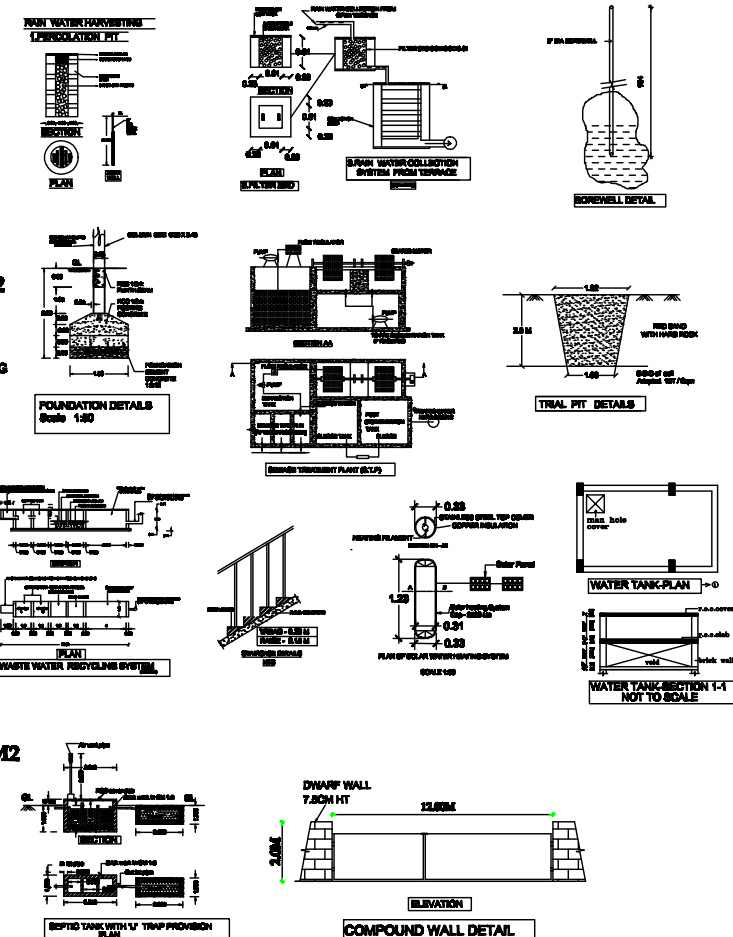

SCHEDULE OF JOINERIES :-

R.S	Rolling Shutter	2.83 x 2.13 m
R.S 1	Rolling Shutter	2.67 x 2.13 m
MD	Main Door	1.75 x 2.75 m
D	Door	1.22 x 2.75 m
D1	Door	0.76 x 2.75 m
W	Window	2.00 x 2.00 m
W1	Window	1.52 x 1.52 m
W2	Window	1.52 x 1.00 m
V	Ventilator	0.91 x 0.61 m

AREA CHART :-

SITE AREA - 712.00 SQ.M
(AS PER PATTA)

S.NO	FLOOR NAME	F.S.I. IN SQ.M	NON F.S.I IN SQ.M	TOTAL IN SQ.M
1	S.BASEMENT FLOOR	-	469.74	469.74
2	GROUND FLOOR	469.74	-	469.74
3	FIRST FLOOR	485.40	-	485.40
4	SECOND FLOOR	485.40	-	485.40
5	HEAD ROOM	-	24.08	24.08
TOTAL		1440.54	483.80	1924.34
		F.S.I - 2.02		

NO. OF CAR PARKING AVAILABLE :15NOS

REFERENCE :-

BOUNDARY ROAD
PROPOSED

APPLICANT :-

S.L. Vignesh
K. N. S. S. S.

REGISTERED ENGINEER :-


Er.L.SARAVANAN.D.C.E.,
Registered Engineer Grade -III
TJR/ RE-III/2019/008
Thanjavur Region
Directorate of Town and Country Planning
cell;9842006943

REGISTERED STRUCTURAL ENGINEER :-


Er.R.BASKARAN.ME(Struct)
Registered Structural Engineer Grade -I
TJR/ RSE-I/2019/009
Thanjavur Region
Directorate of Town and Country Planning
cell;9843020768

OFFICE USE :-


DISTRICT TOWN AND COUNTRY PLANNING
SWP/DTCP/TN/TLPA/BP/NO.45/2024

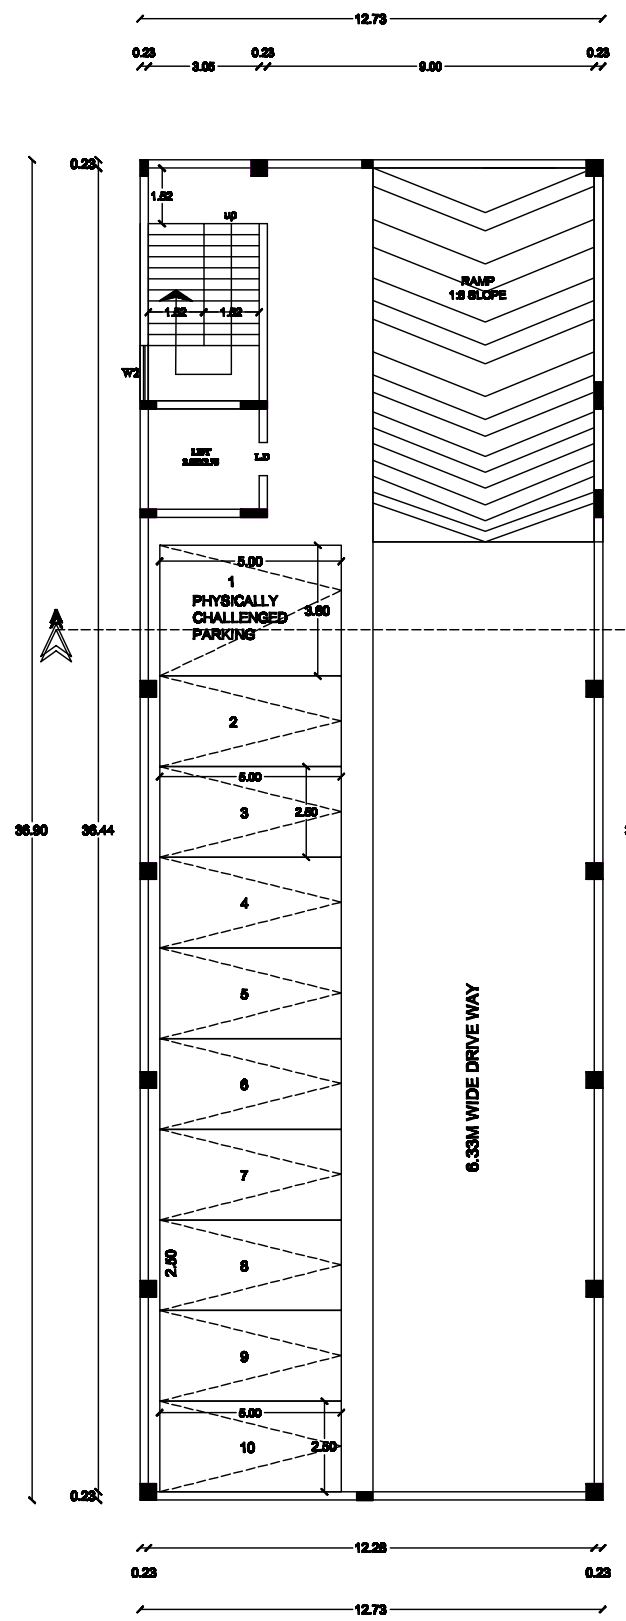


SEMI BASEMENT FLOOR PLAN

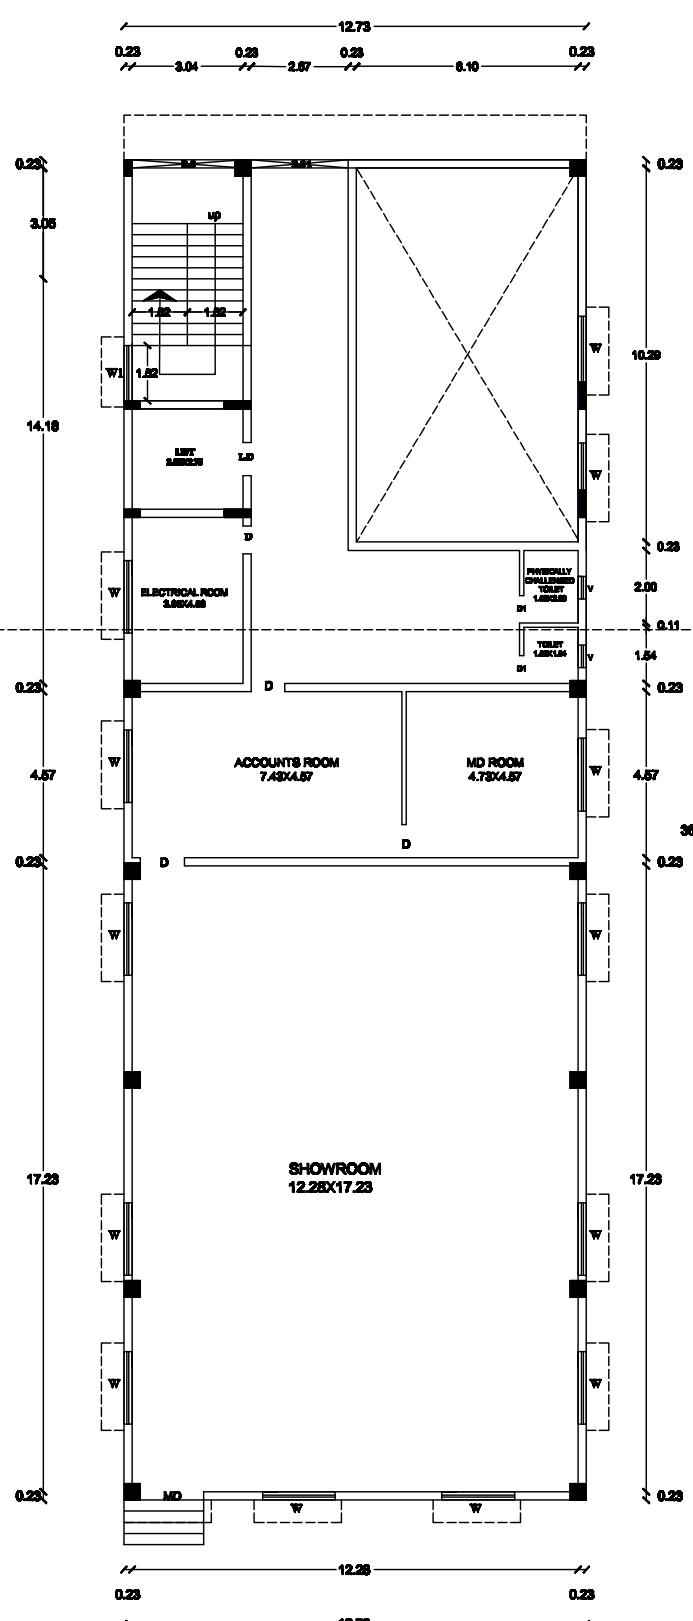

GROUND FLOOR PLAN

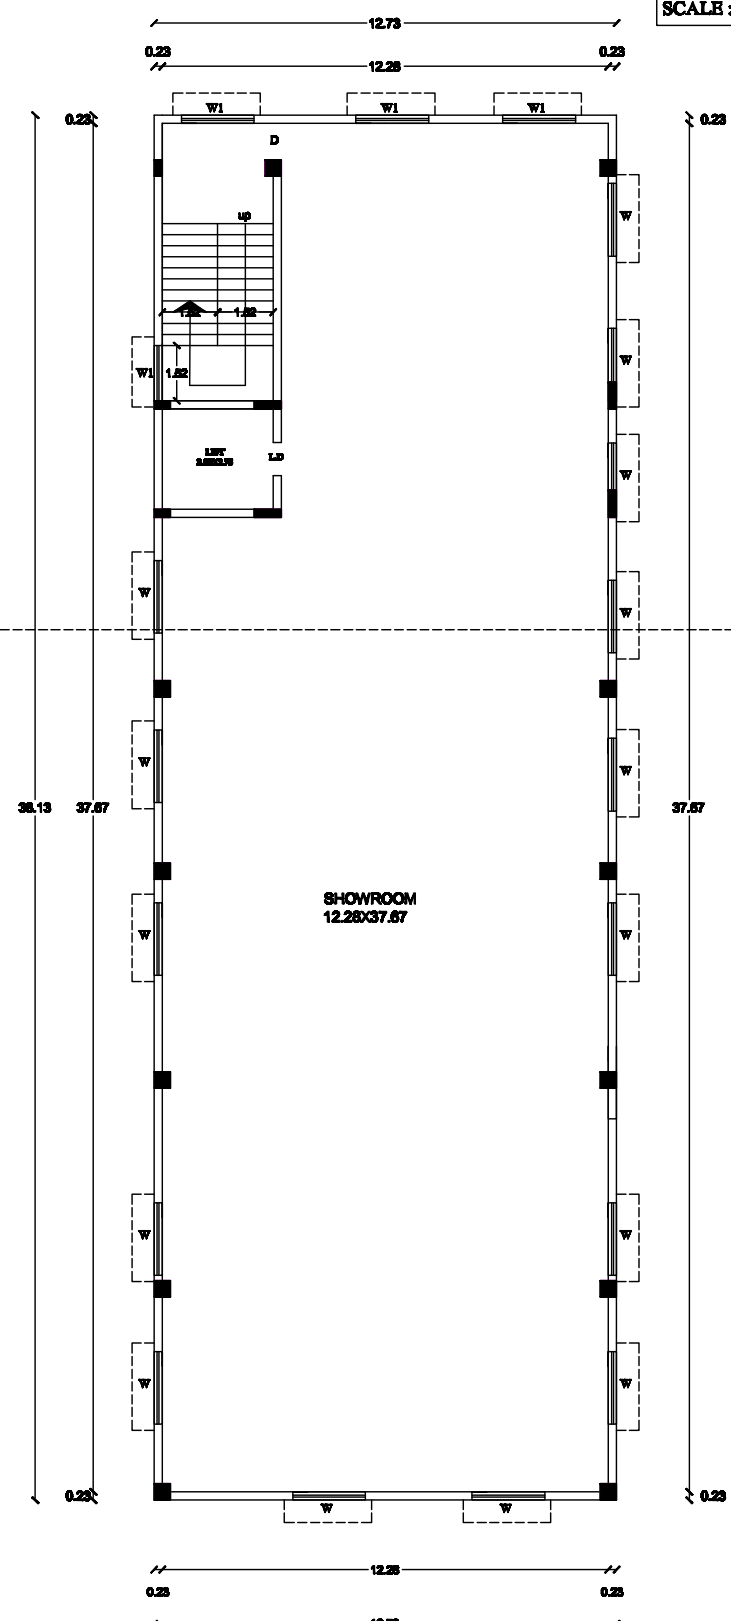

TYPICAL FIRST & SECOND FLOOR PLAN

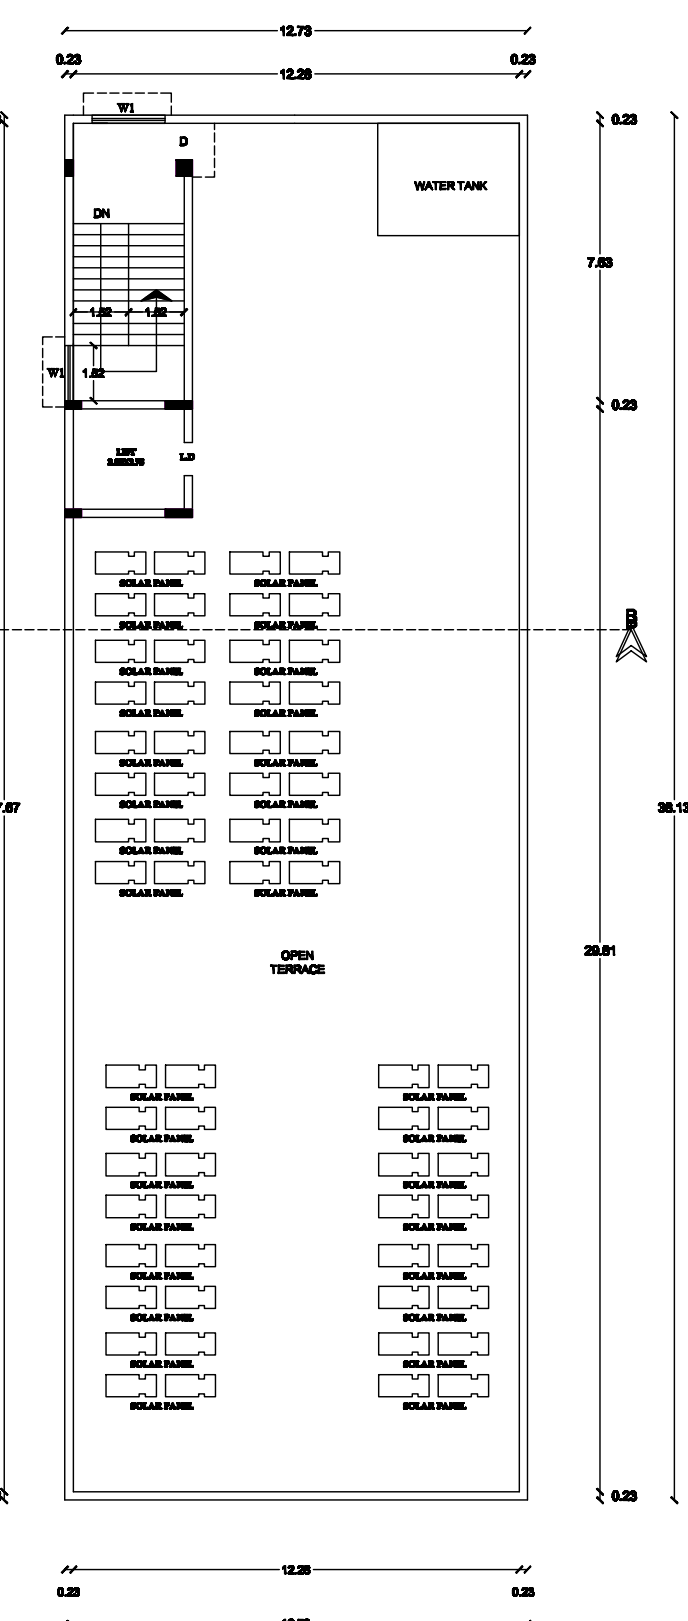

TERRACE FLOOR PLAN

