



PLAN SHOWING THE PROPOSED CONSTRUCTION OF R.C.C ROOF SECOND FLOOR RESIDENTIAL BUILDING OVER AN GROUND FLOOR COMMERCIAL AND FIRST FLOOR RESIDENTIAL BUILDING AT OLD G.R.S.NO: 75/36 & 75/37, NEW G.R.S.NO: 75/36 & 75/37A, OLD PATTA NO: 647, NEW PATTA NO: 113, WARD NO: 8, IN "AGRAGARA STREET (MANGALA VINAYAGAR STREET), PUDUVAYAL VILLAGE, PUDUVAYAL TOWN PANCHAYAT, SAKKOTTAI UNION, KARAUKUDI TALUK, SIVAGANGAI DISTRICT.


APPLICANT :- Mrs. SP. SUMATHI W/o Mr. THANGARAJ

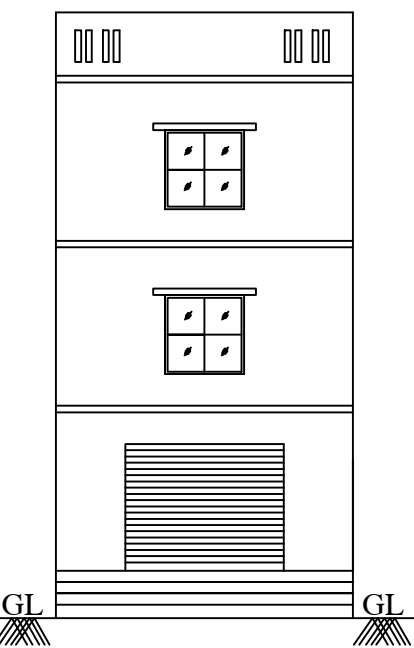


ELEVATION

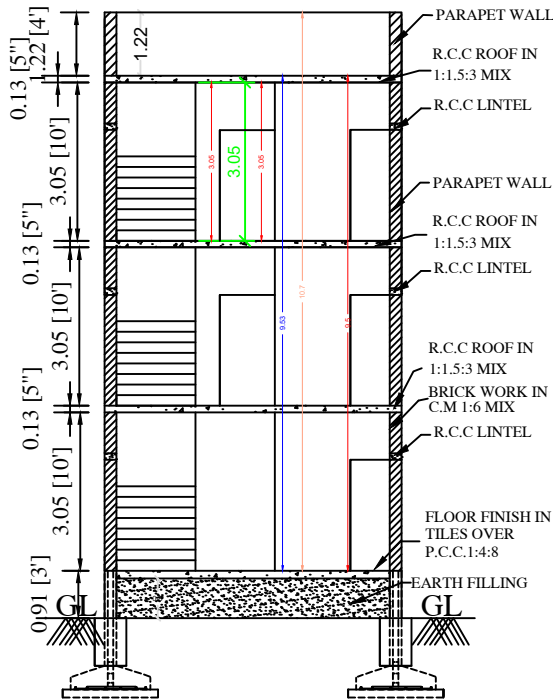


SECTION AA

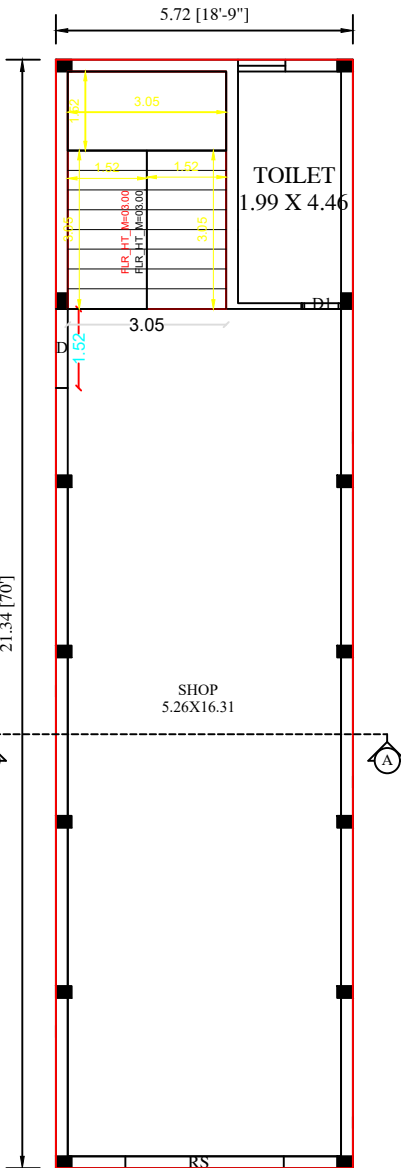


EXISTING GROUND FLOOR PLAN

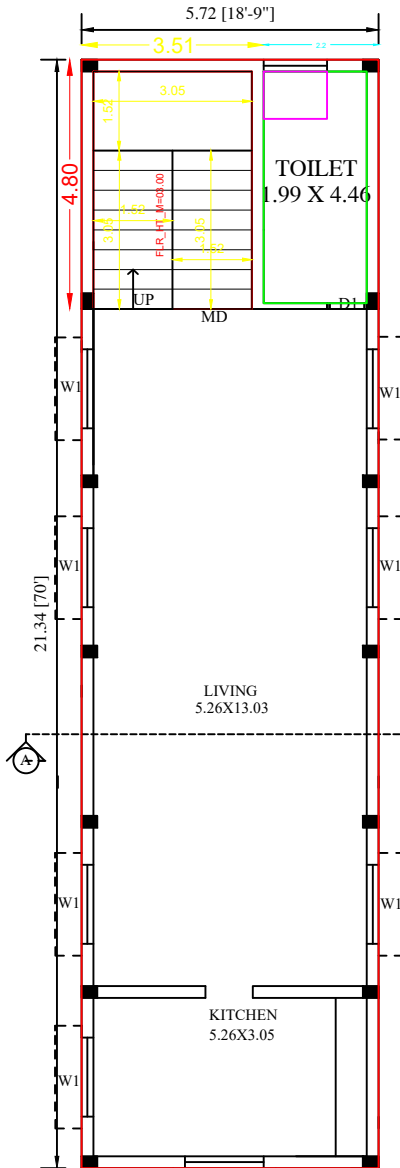

EXISTING FIRST FLOOR PLAN



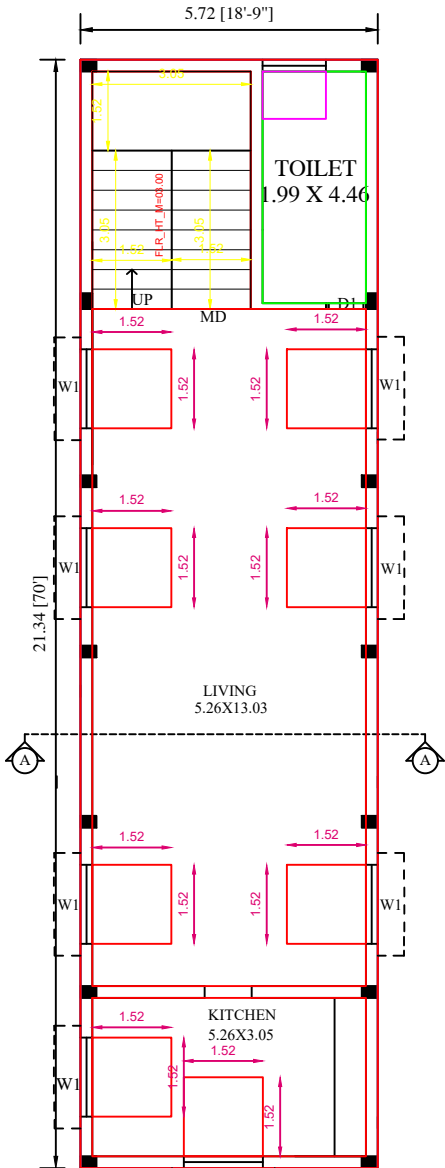


PROPOSED SECOND FLOOR PLAN


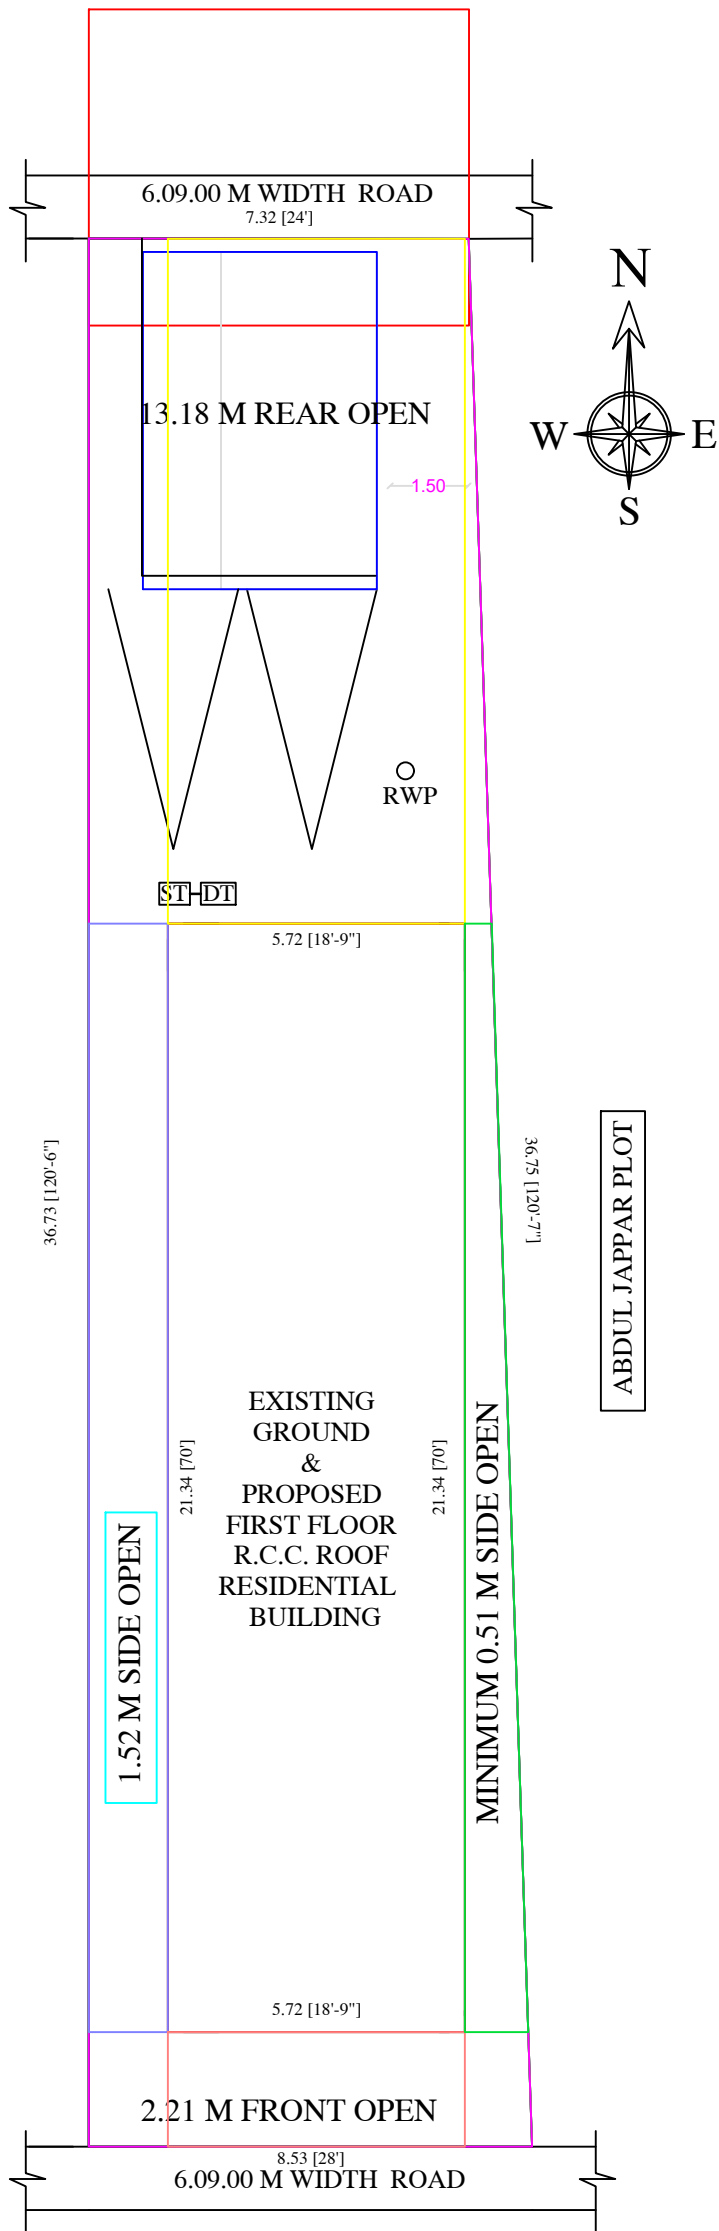


SITE PLAN

(SCALE 1: 100)

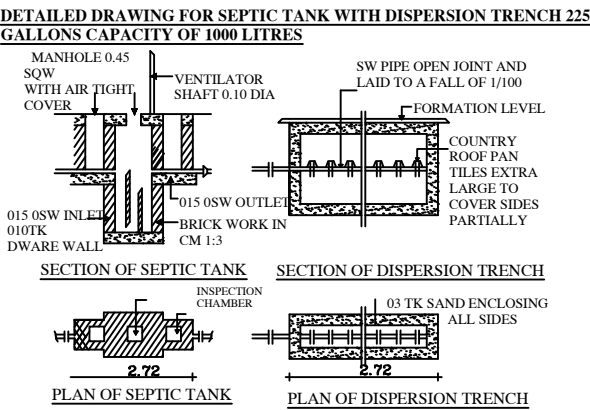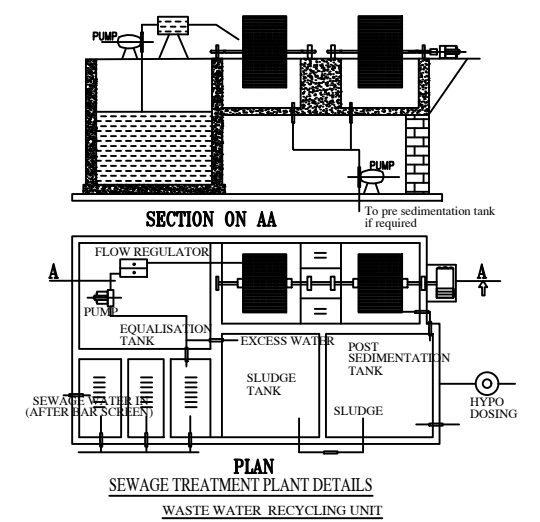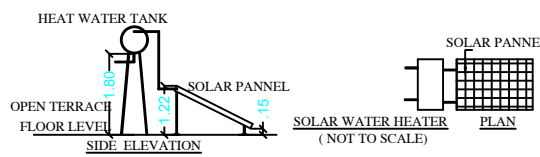

DETAILS OF EARTHQUAKE :

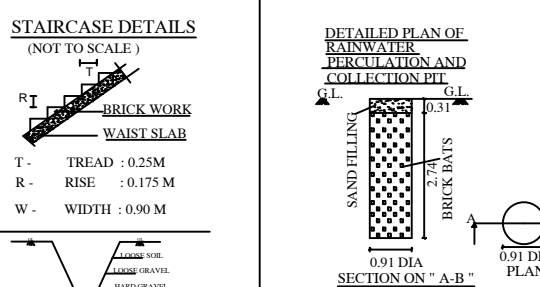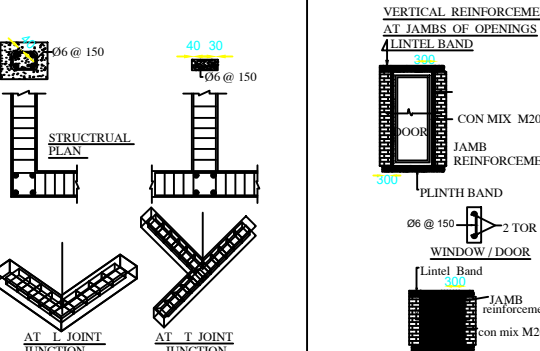

AREA DETAILS

AS PER DOCUMENT

AS PER PATTA

AS AT SITE

PLINTH AREA

EXT. GF BUILDIND AREA

EXT. FF BUILDING AREA 122.06 1313.84

PRO. SF BUILDING AREA 122.06 1313.84

AREA OF OPEN SPACE 108.90 1172.19

PARKING REQUIRED PROVIDED

CARS SPACE 2 2

TWO WHEELER SPACE 0 0

FSI 1.46

PLOT COVERAGE 62.58%

APPLICANT:-

SP. Sumathi

SP.SUMATHI

REGISTERED ENGINEER:

S. Senthil Kumar
Er. S. SENTHILKUMAR, B.E.,
Licenced Building Surveyor
Consulting Engineer & Contractor
PEACEFUL CONSTRUCTION
No.28, Kalanivasal Road
KARAUKUDI - 630 002
Cell : 98425 31669, 90252 67159

OFFICE USE: