




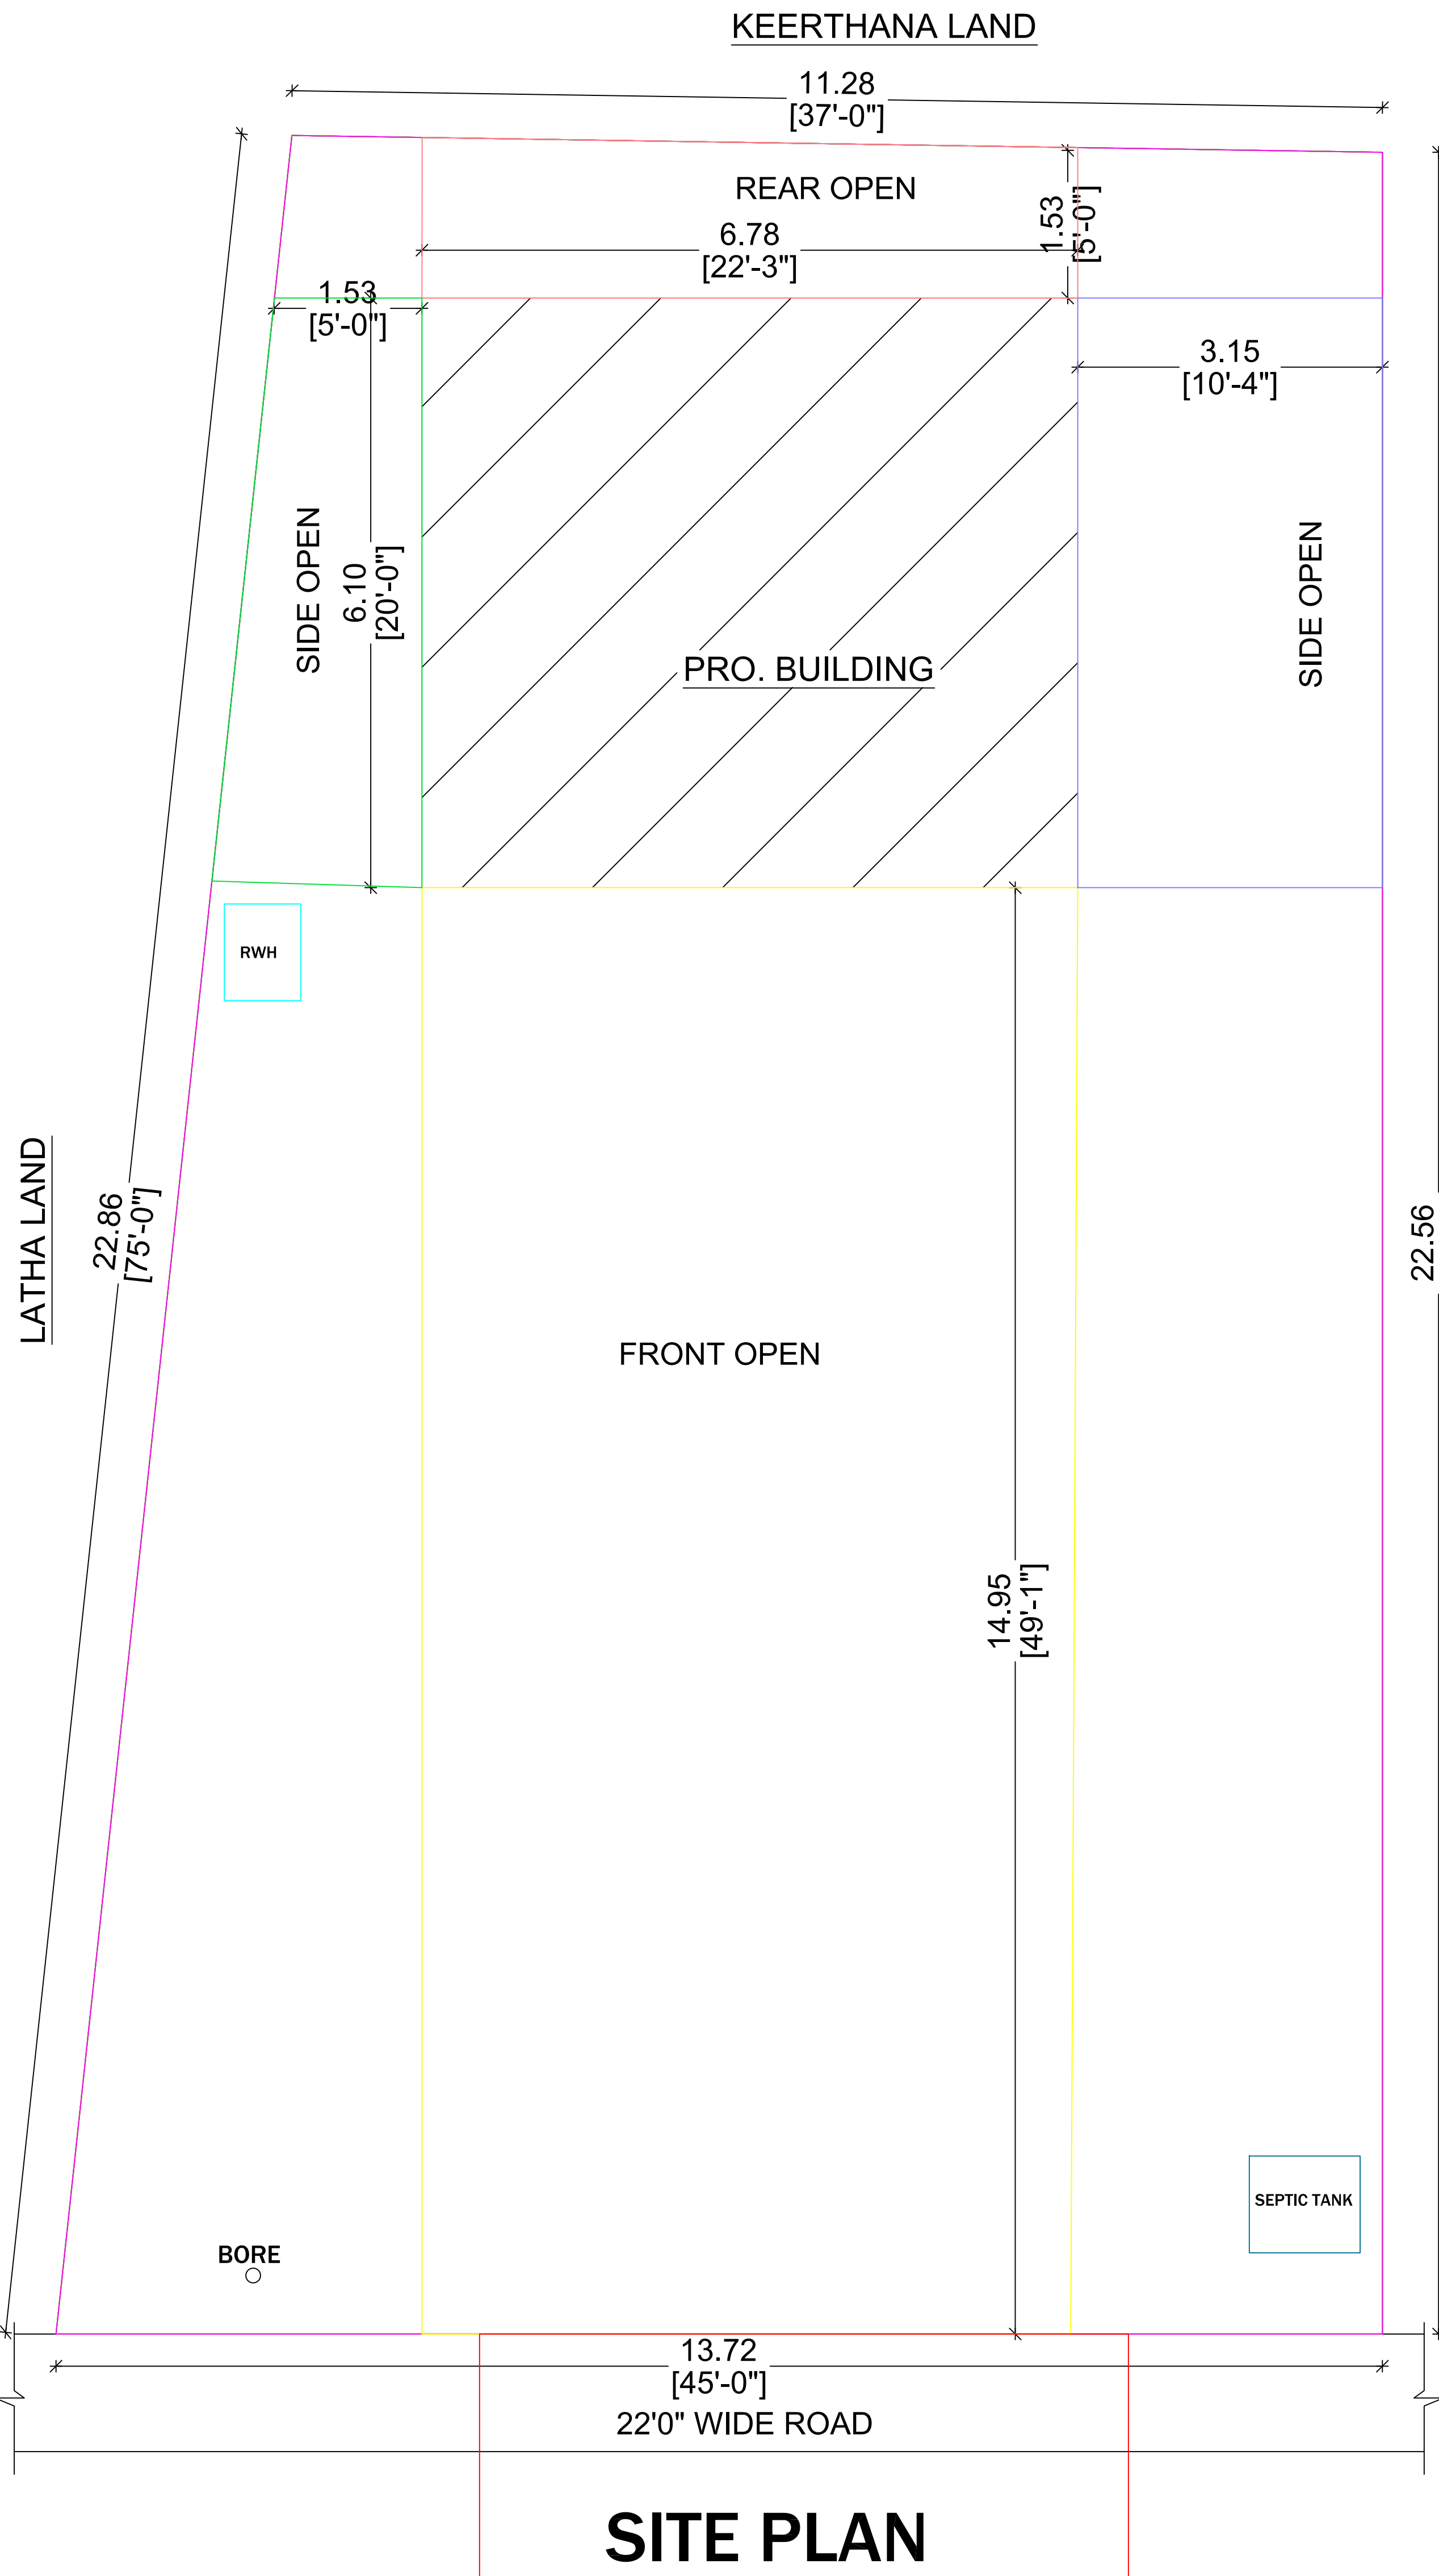


SITE PLAN

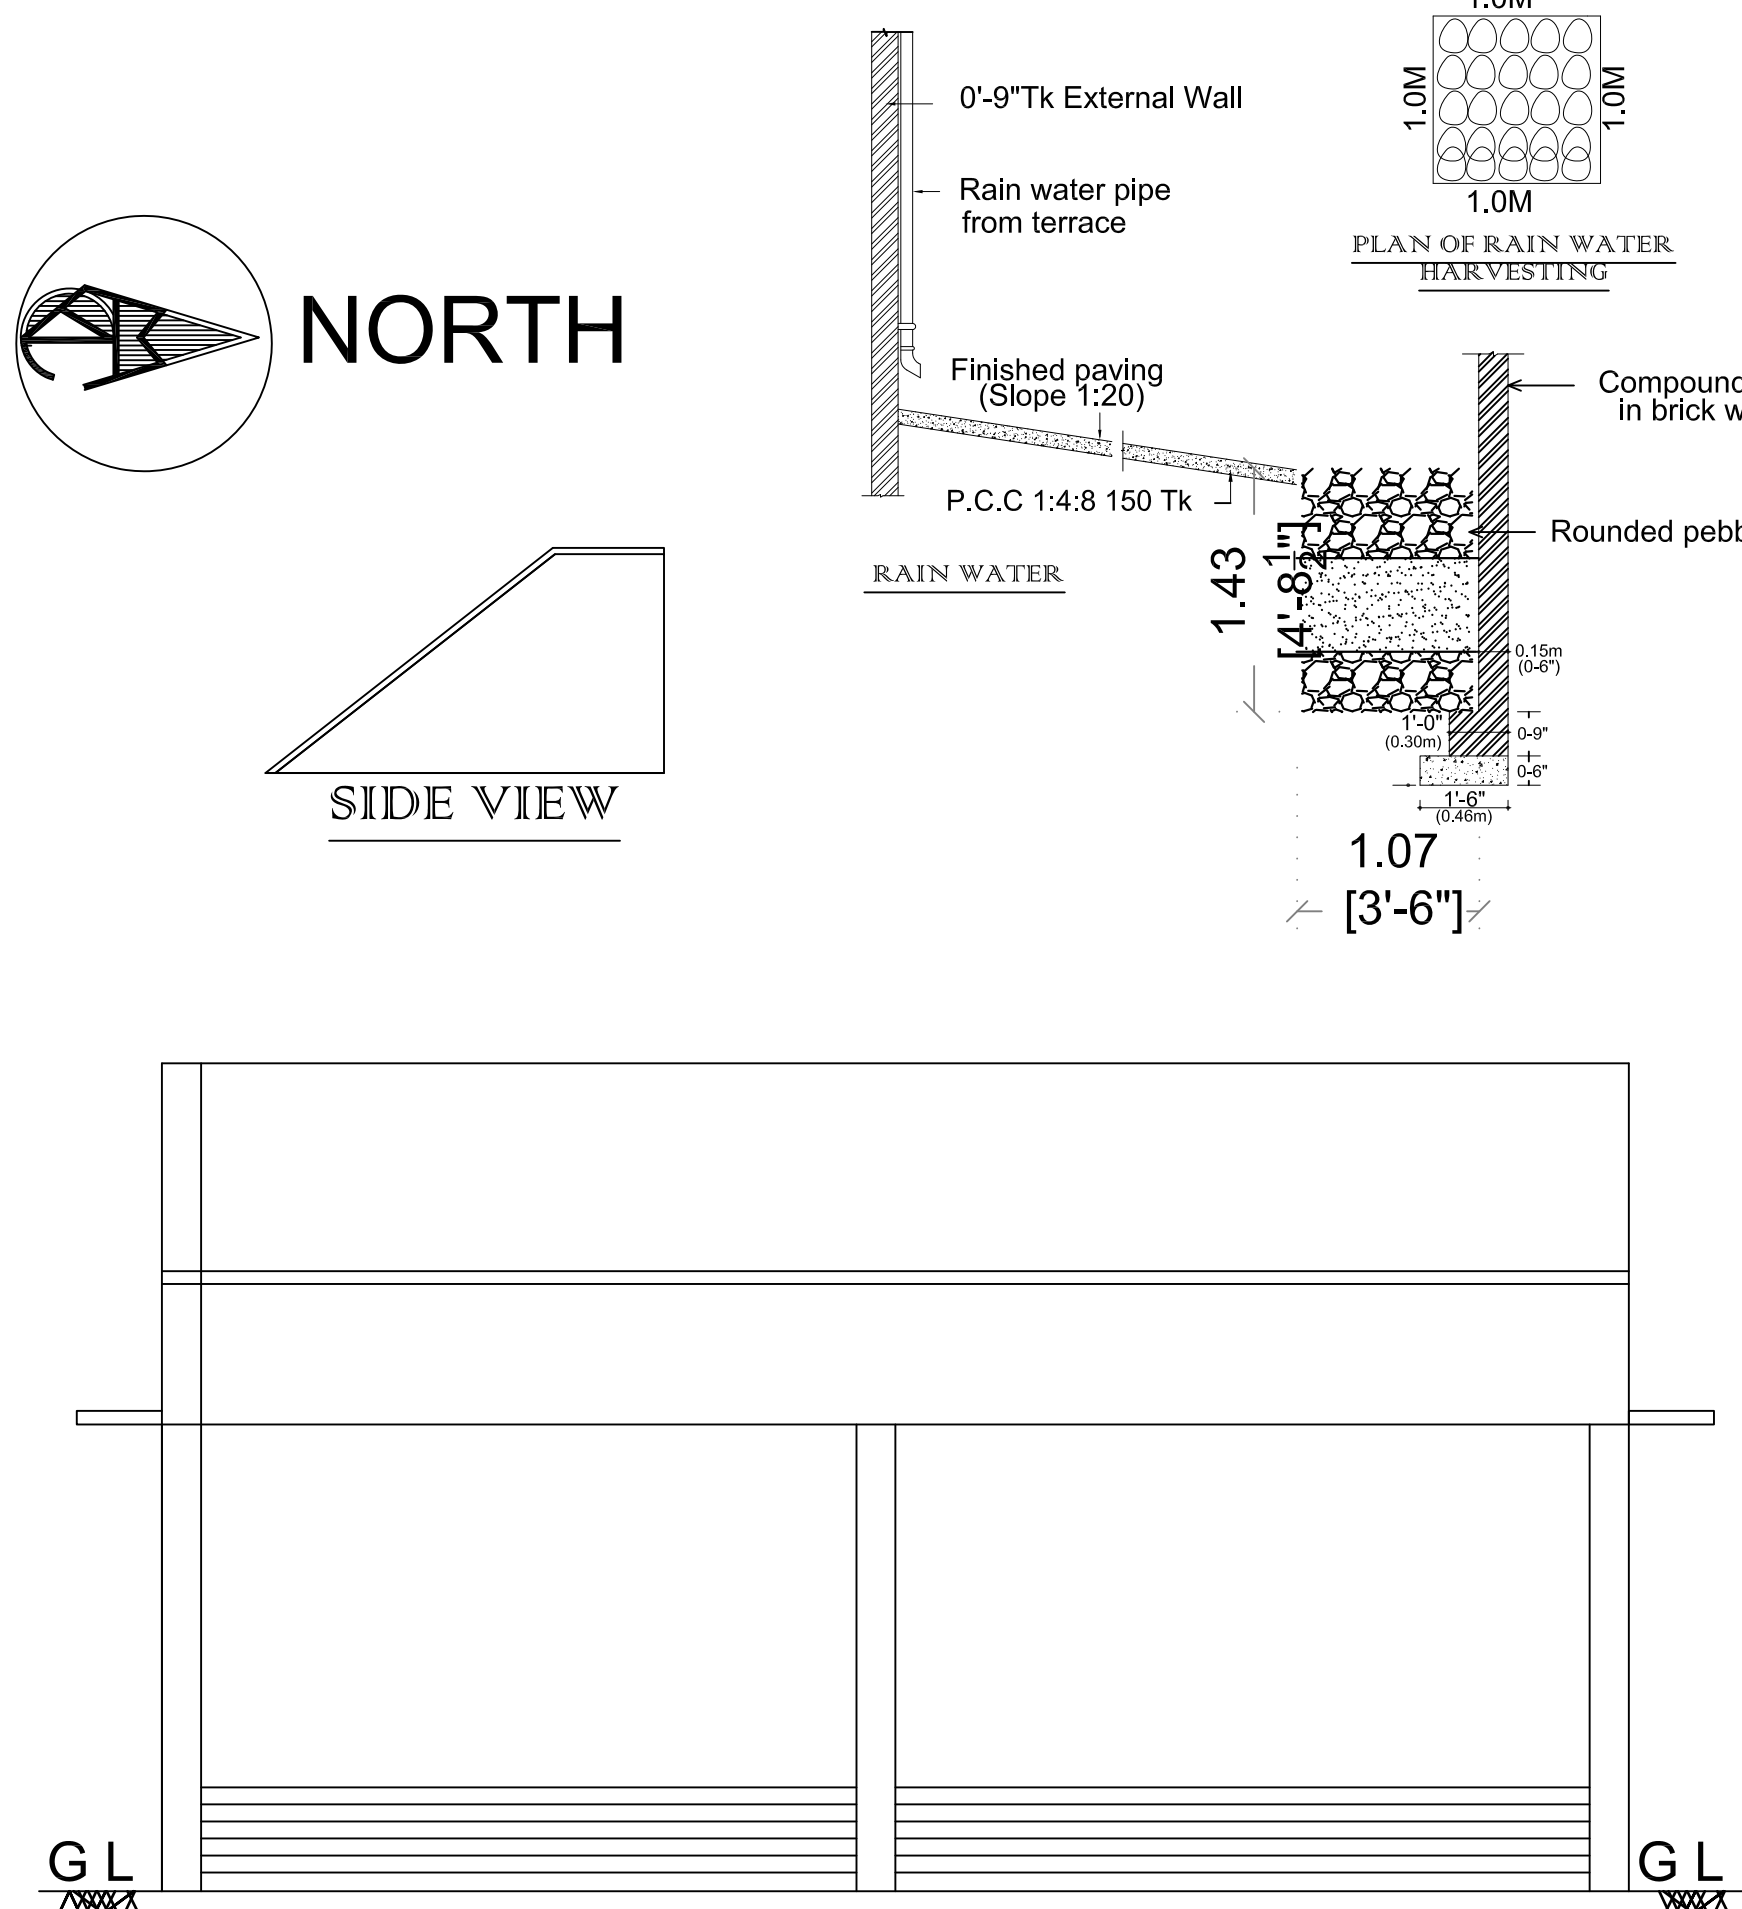






ELEVATION

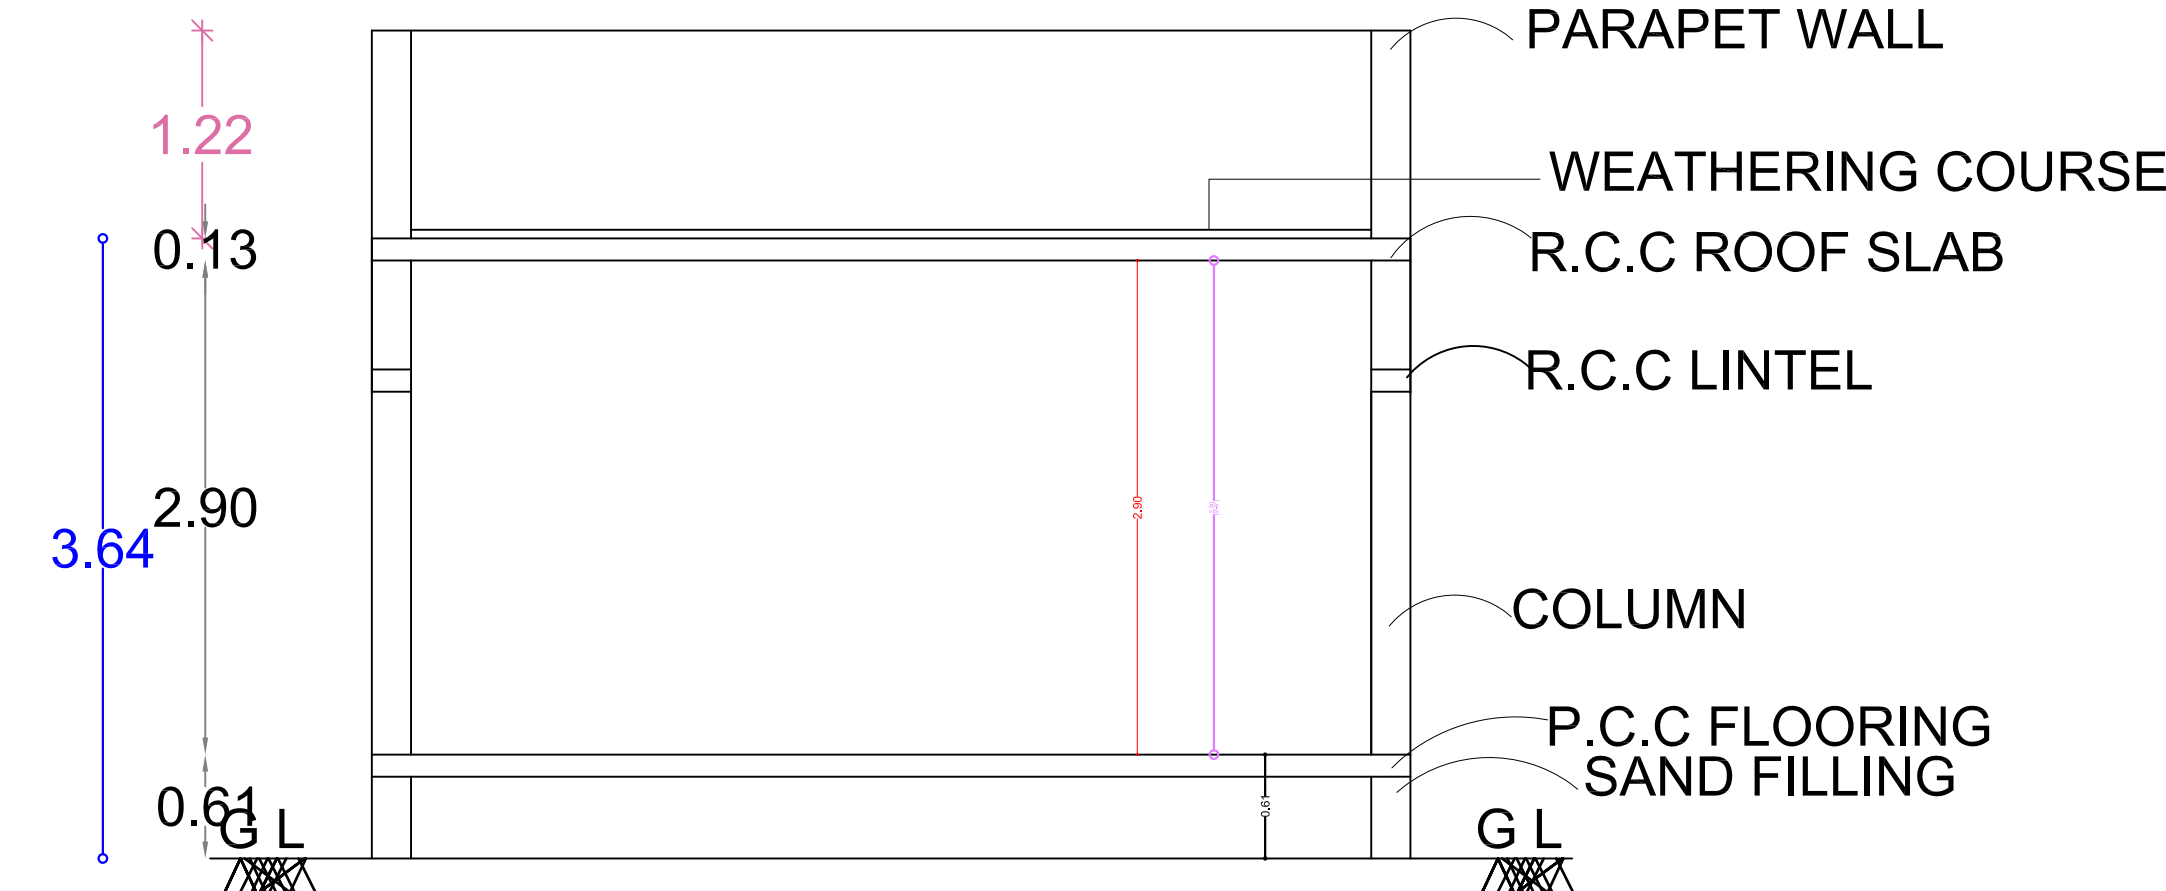

SECTION ON A-A

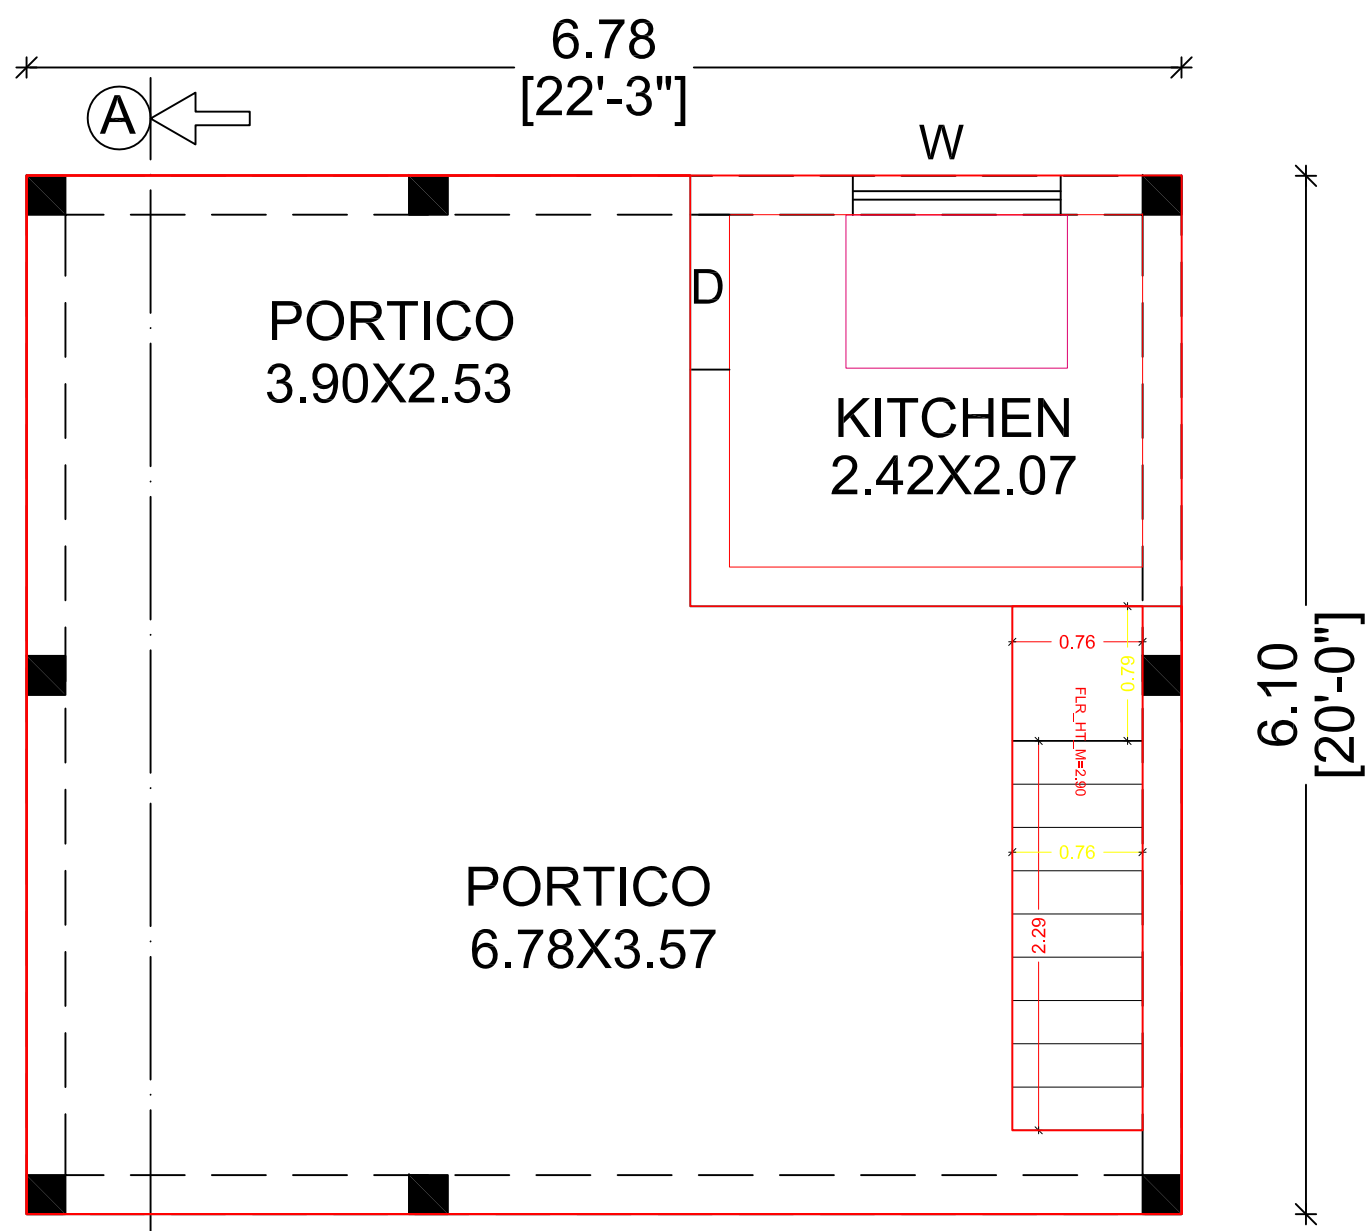

STILT FLOOR PLAN

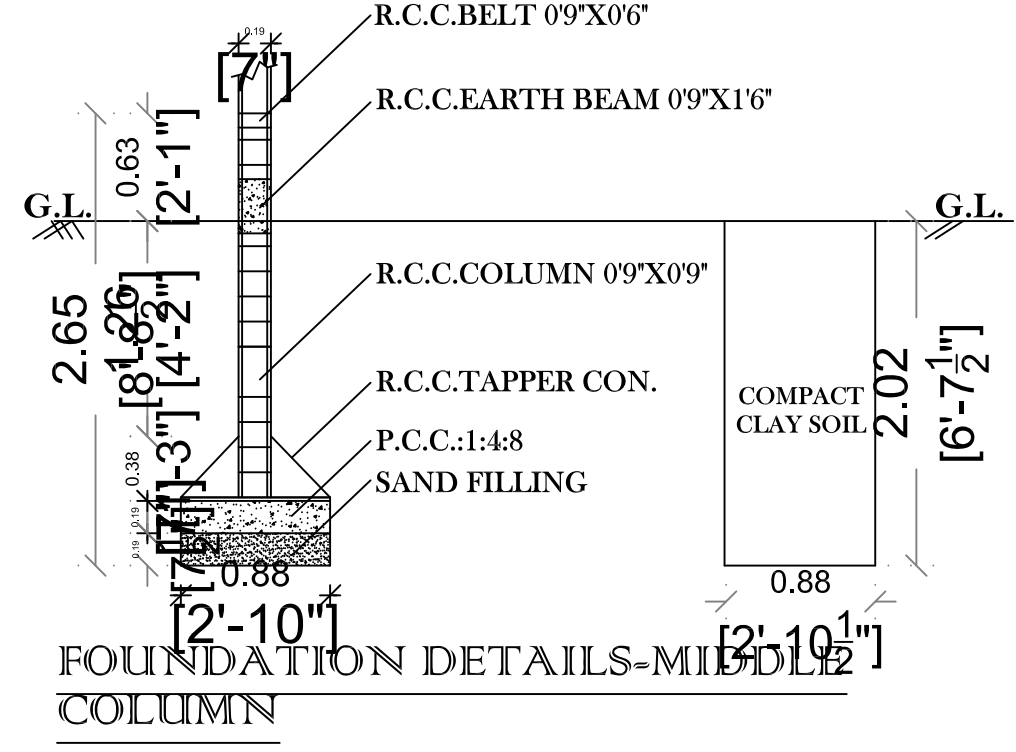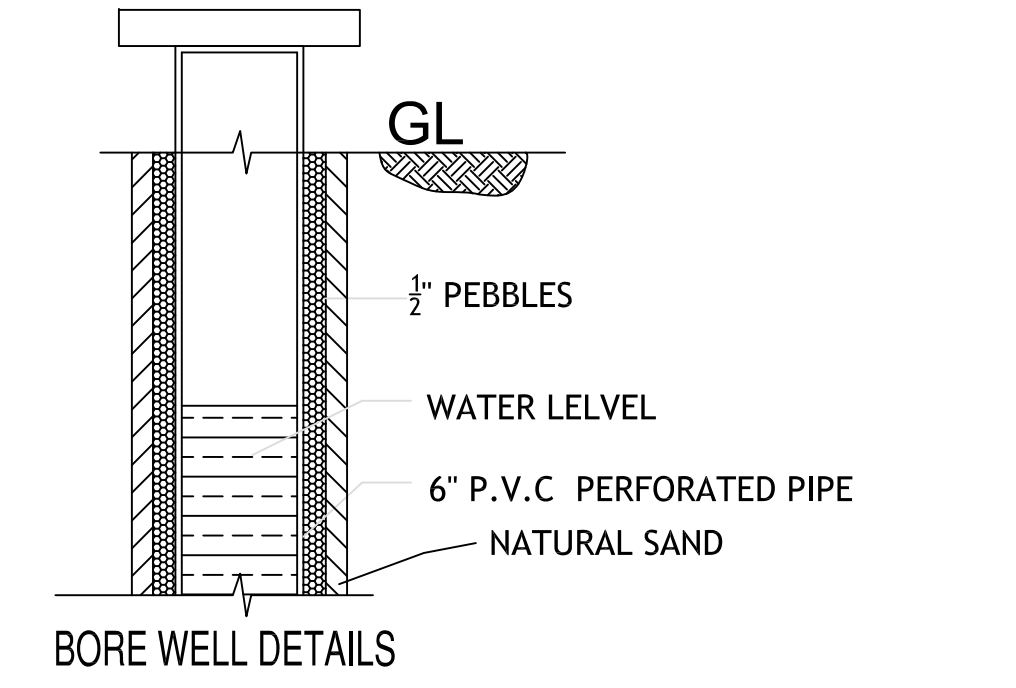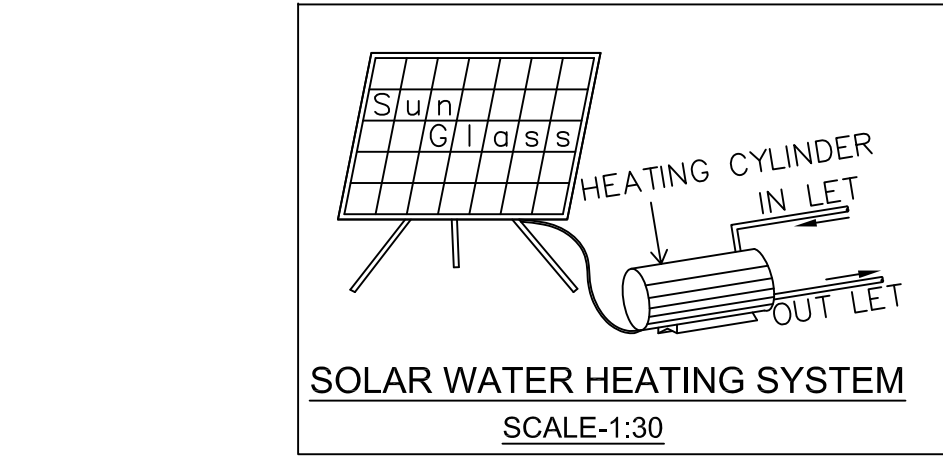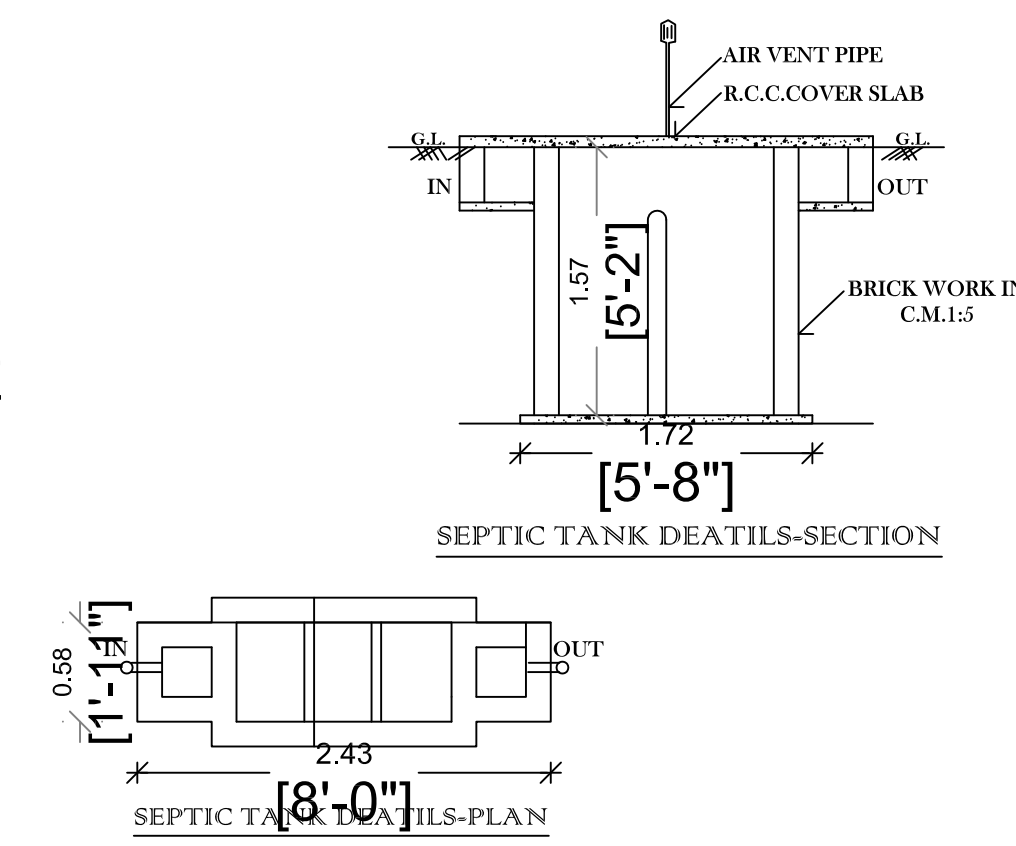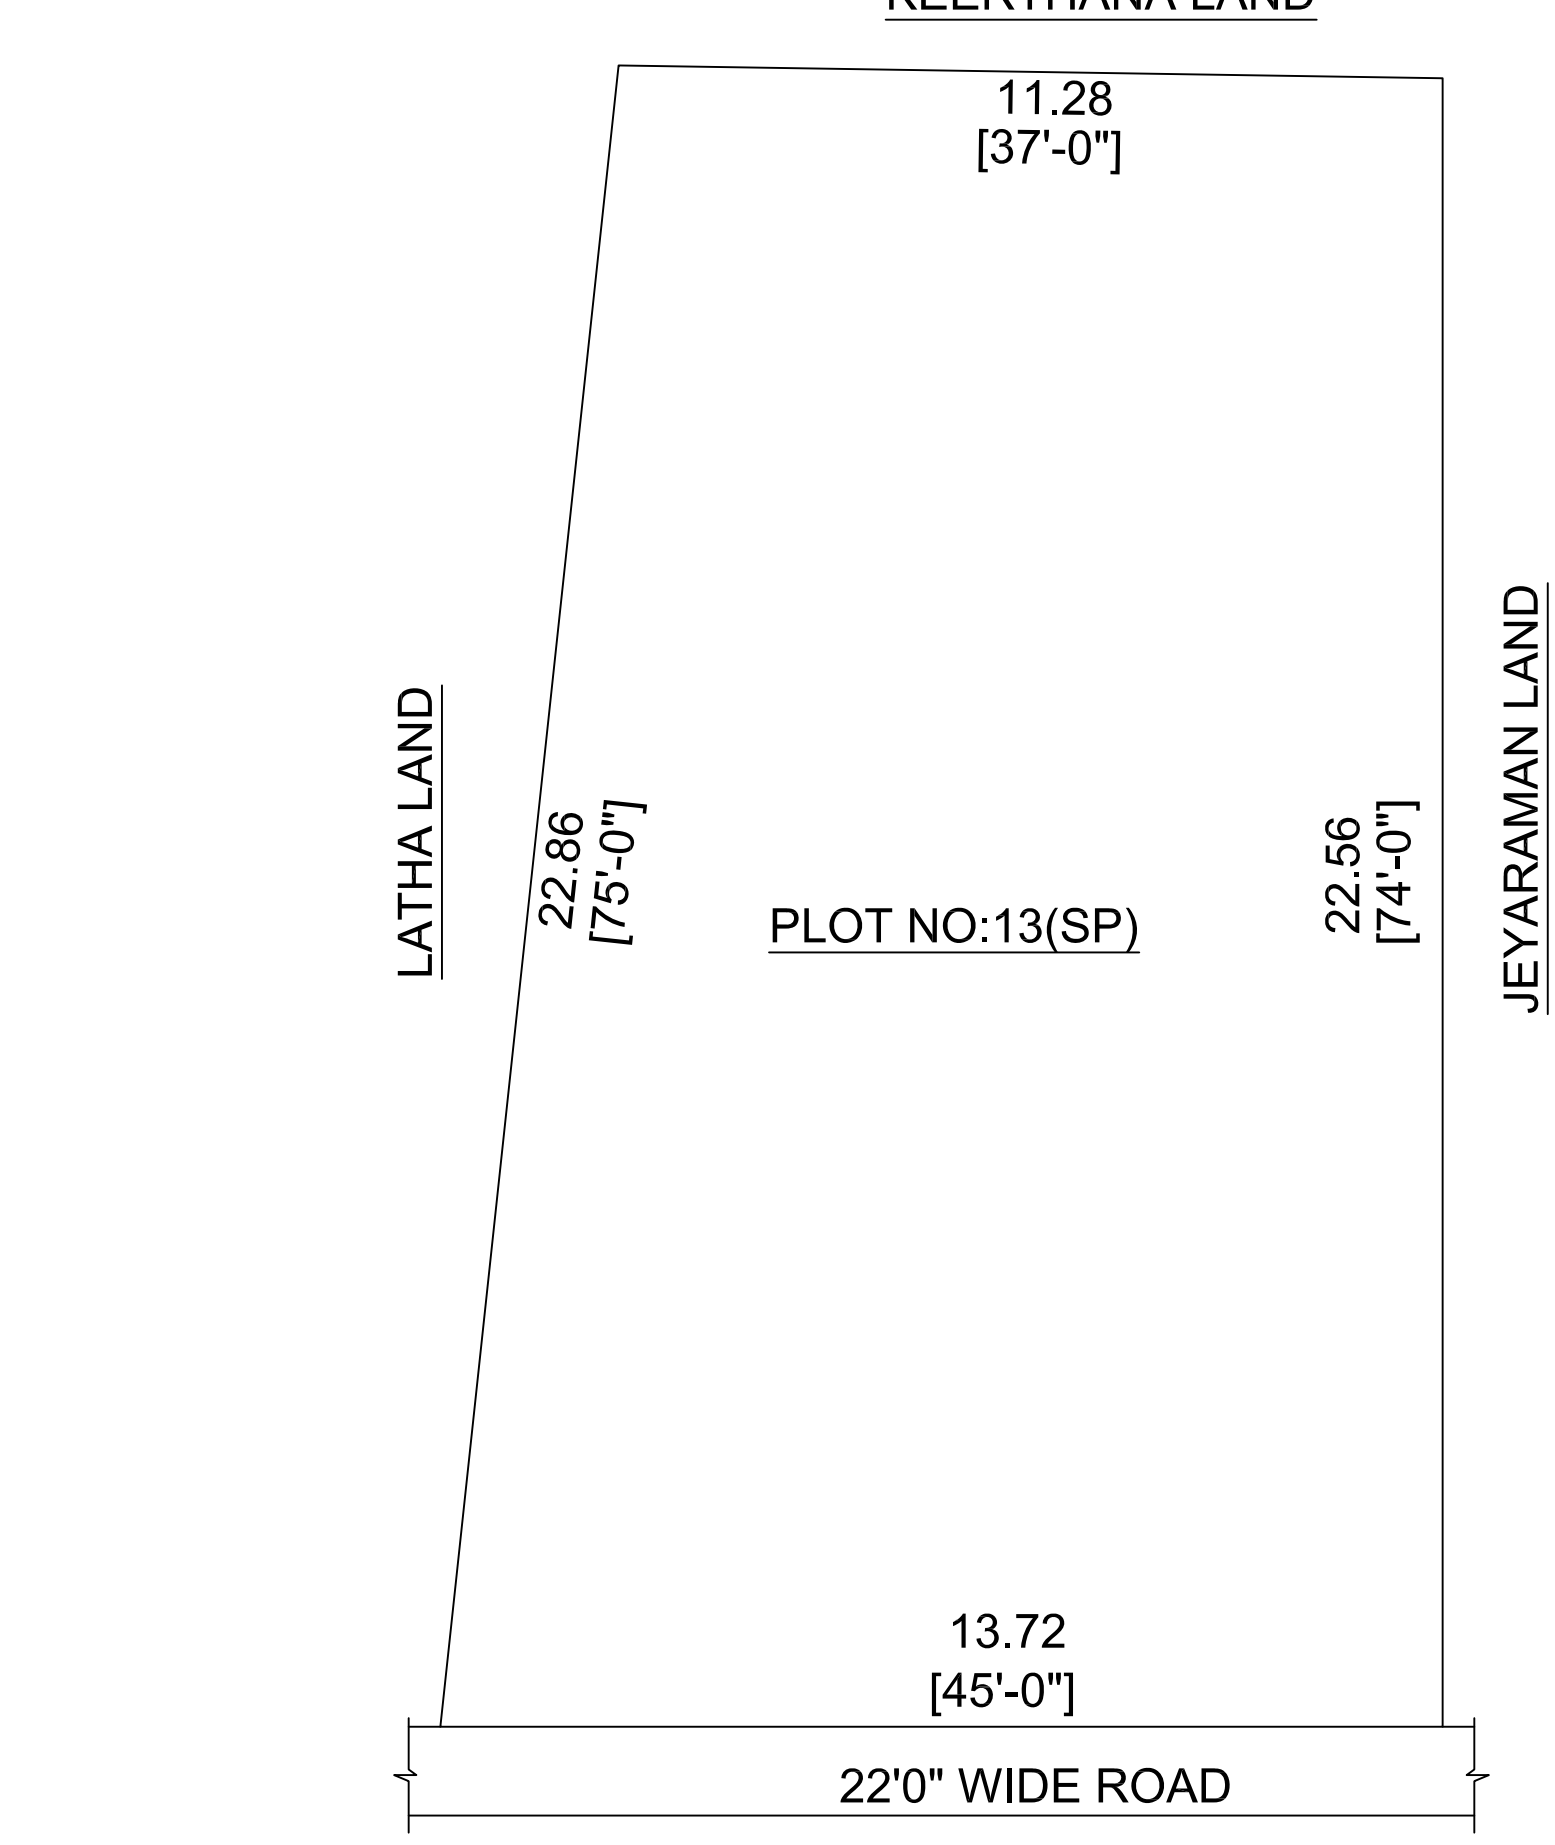

COLOUR INDEX

SITE	
PRO	
ROAD	

PLAN SHOWING THE PROPOSED CONSTRUCTION OF A RESIDENTIAL BUILDING IN PLOT NO:13(SOUTH PART), S.NO:19/20A, (PATTA-S.NO:19/20A1C), SOUTH SINGAMPUNARI VILLAGE, SINGAMPUNARI TOWN PANCHAYAT, SINGAMPUNARI TALUK, SIVAGANGAI DISTRICT.

PLOT APPROVAL : ந.க.எண்.212/2024 (31.05.2024)

REFERENCE

MAIN DOOR	MD	3'3"X7'0"	1.00 X 2.13
DOOR	D	3'0"X7'0"	0.91 X 2.13
DOOR	D1	2'6"X7'0"	0.76 X 2.13
OPEN	O	3'0"X7'0"	0.91 X 2.13
WINDOW	W	4'6"X4'6"	1.37 X 1.37
VENTILATOR	V	3'0"X3'0"	0.91 X 0.91

KEY

AREA DETAILS

DESCRIPTION	FSI AREA		NON FSI AREA		TOTAL AREA	
	SFT	SQM	SFT	SQM	SFT	SQM
SITE AREA (AS PER DOCUMENT)	-	-	-	-	3058.50	284.14
SITE AREA (AS PER SITE)	-	-	-	-	3046.75	283.05
PRO.GROUND FLOOR	78.48	7.29	366.52	34.05	445.00	41.34
OPEN AREA	-	-	-	-	2601.75	241.71
TOTAL AREA	78.48	7.29	366.52	34.05	445.00	41.34

NO OF CAR PARKING REQUIRED -0 NO'S	NO OF TWO WHEELER PARKING REQUIRED -1 NO'S
NO OF CAR PARKING PROVIDED -0 NO'S	NO OF TWO WHEELER PARKING PROVIDED -1 NO'S

$$F.S.I = \frac{\text{TOTAL FSI AREA}}{\text{SITE EXTENT}} = \frac{7.29}{283.05} = 0.026 < 2.00$$

SCALE : 1" = 8'0"

Mrs. MALARANI
APPLICANT

Er.KP.Dbakshna Moorthi
Reg.No.RE/Er/SVG Dist/001/2021
D No:10-6-141/1 Nondikovil Near
Bharathi Nagar Singampunan - 630502
Cell:9787112998 - 9751013030
ENGINEER

