


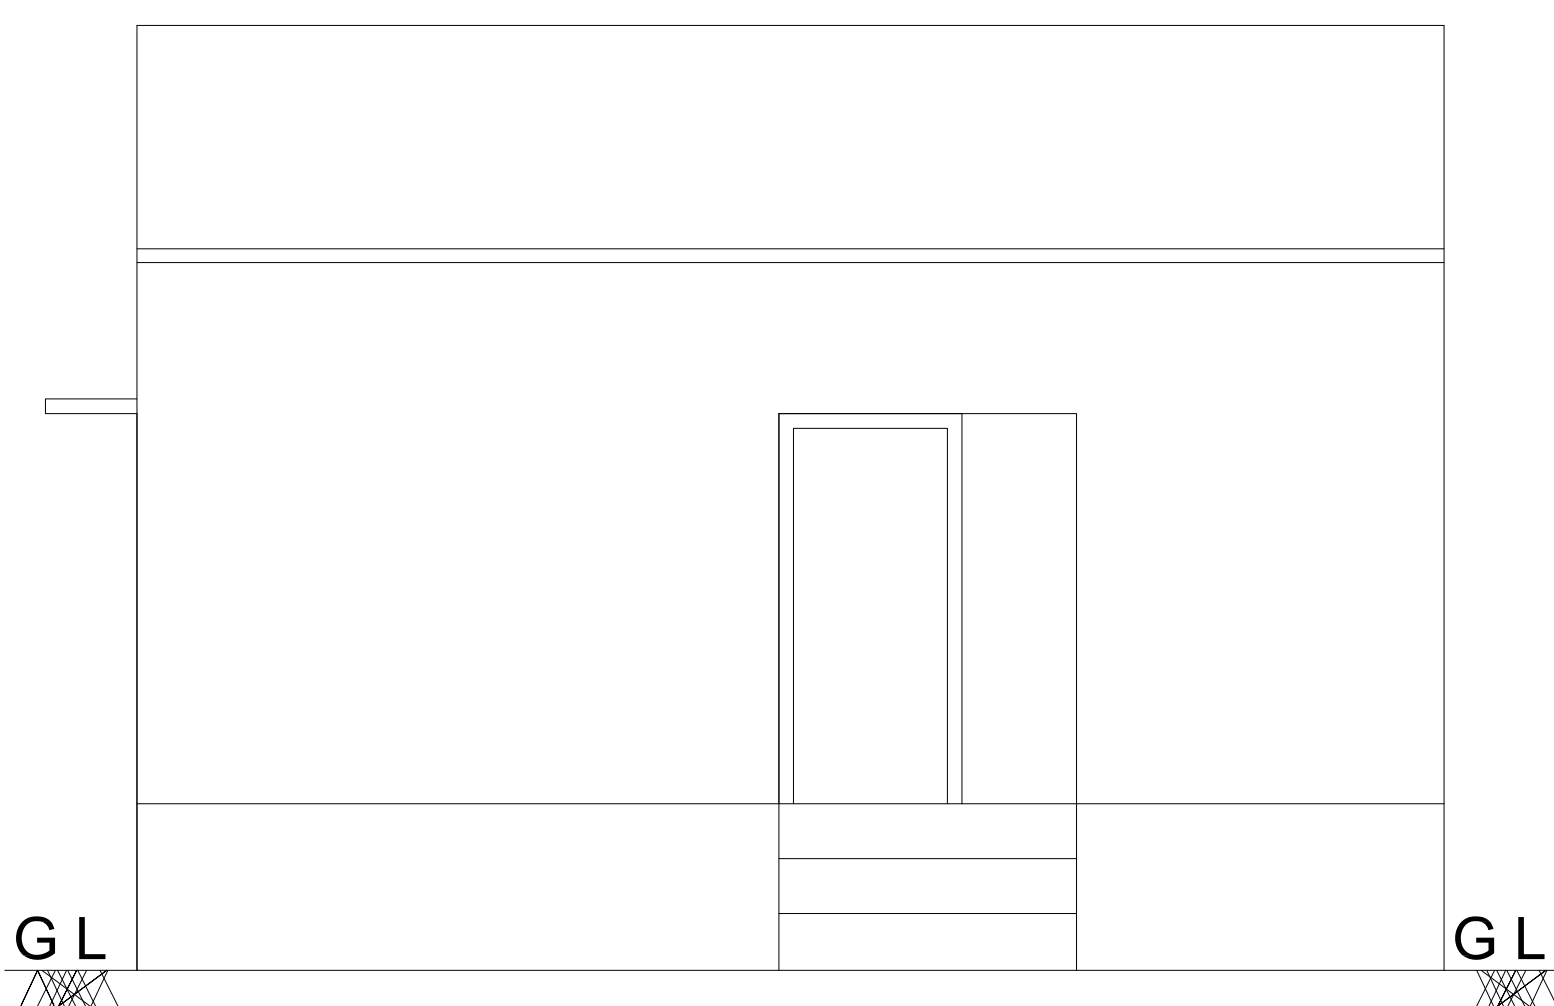
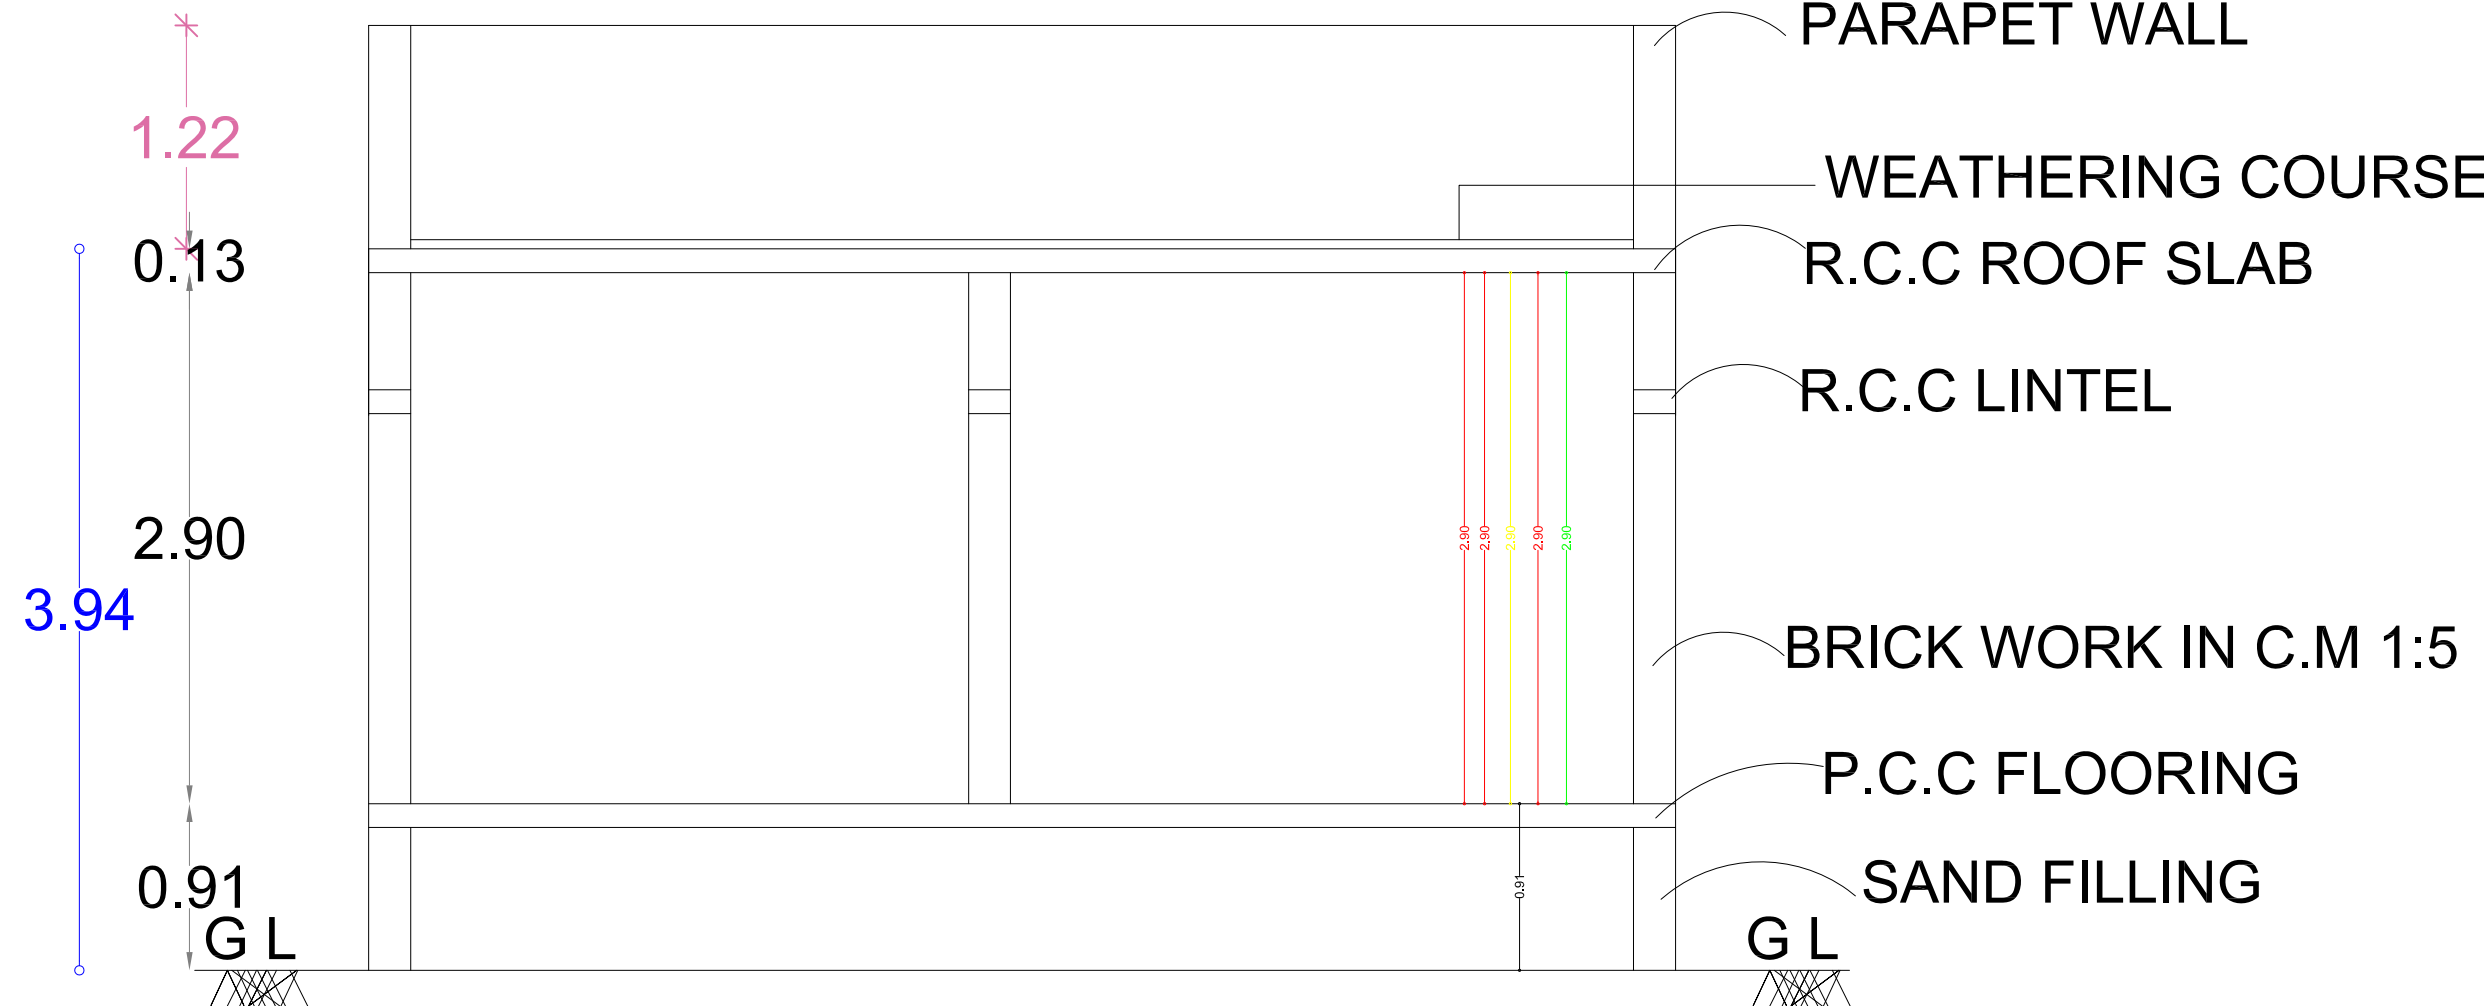
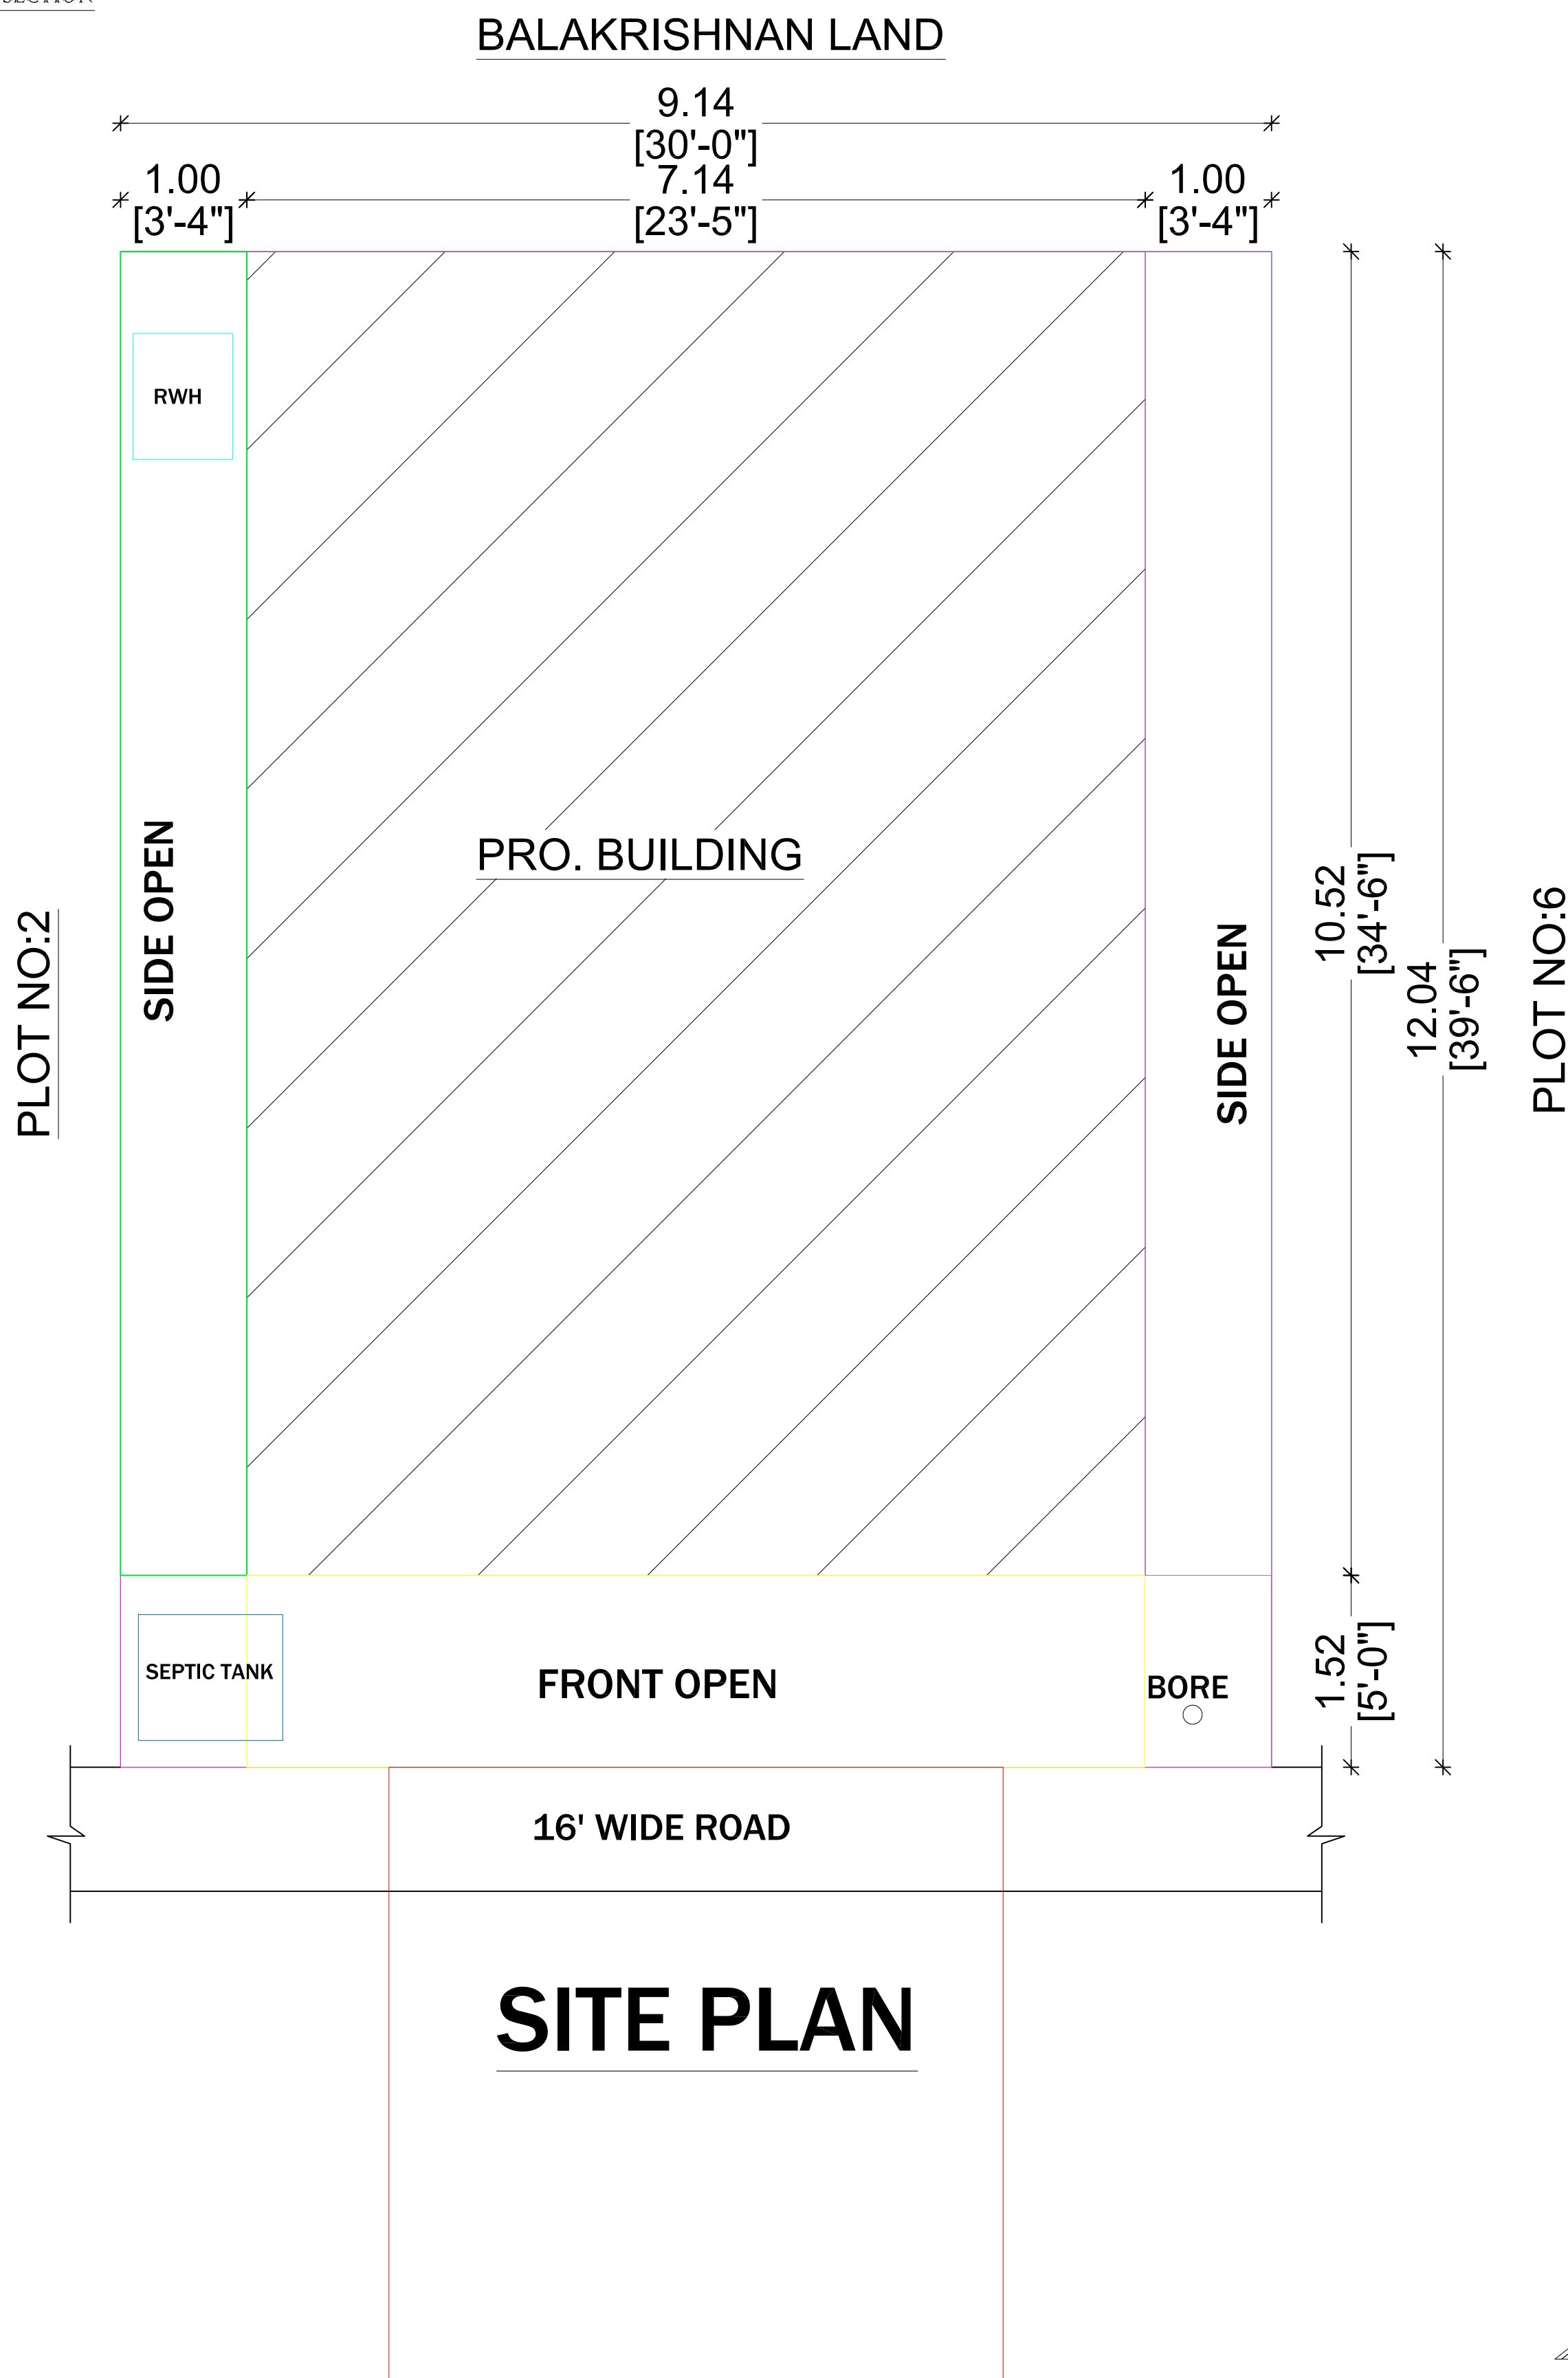
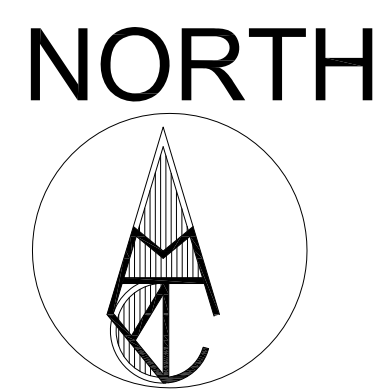
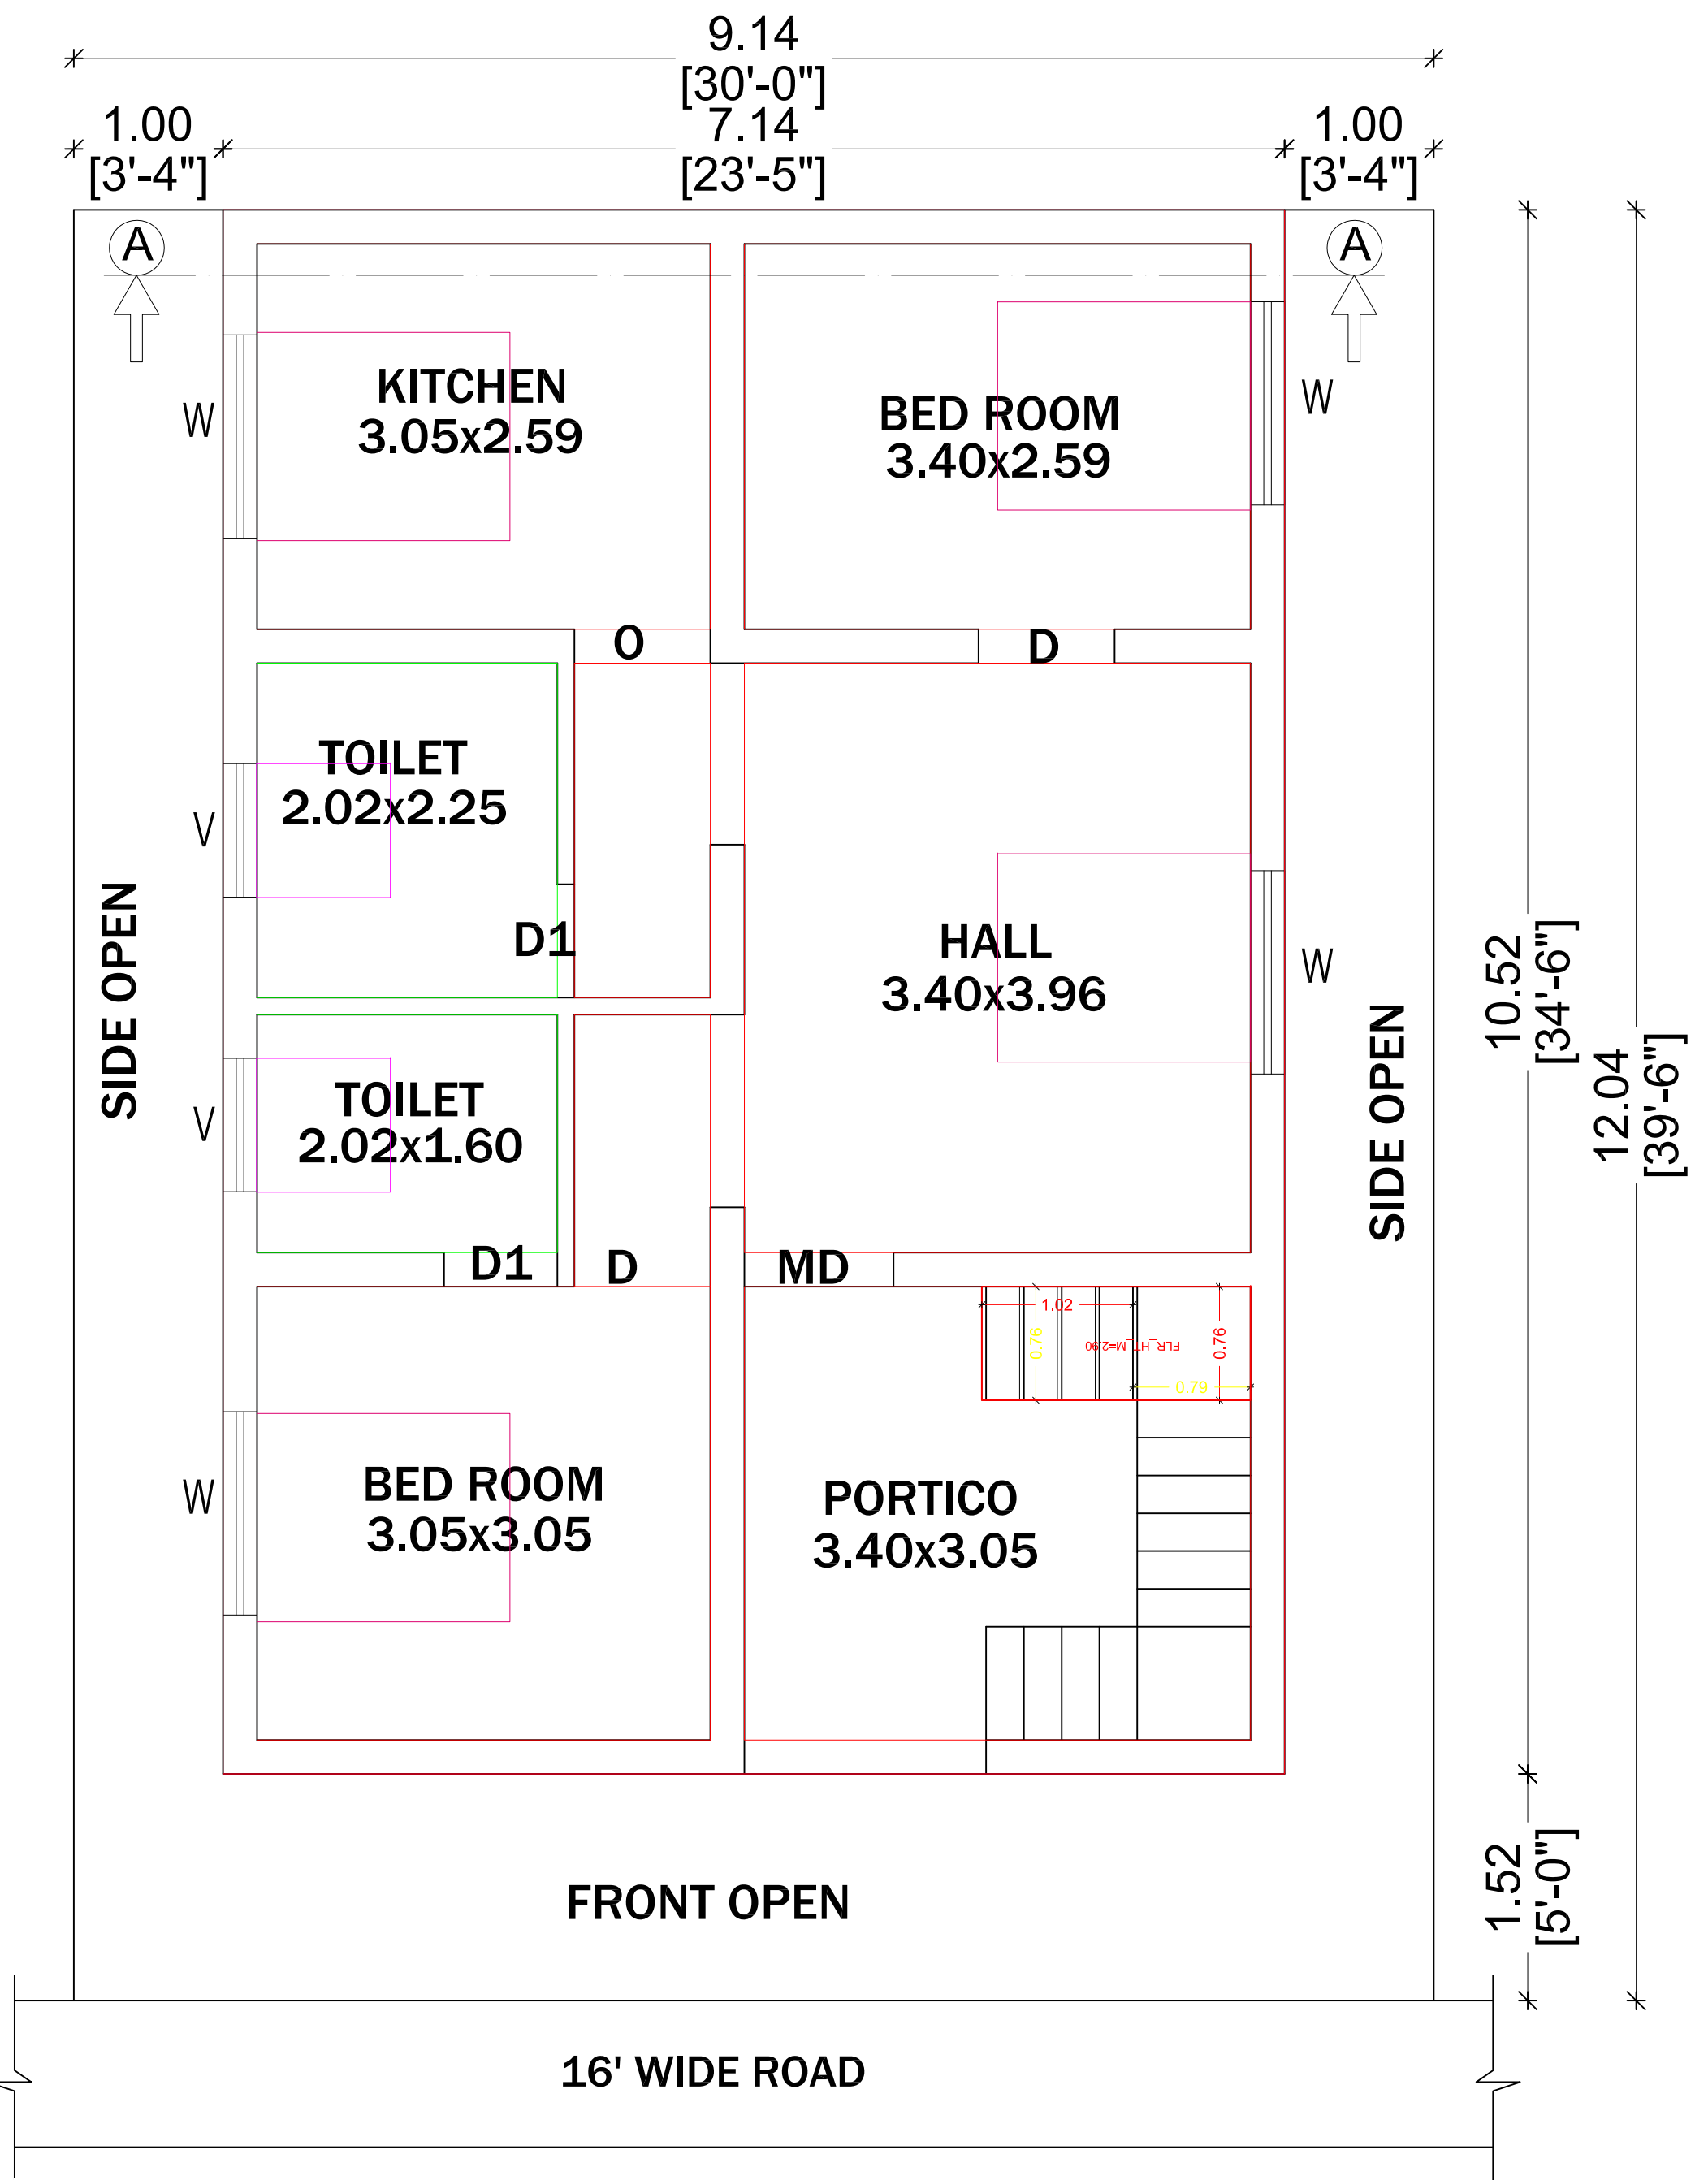


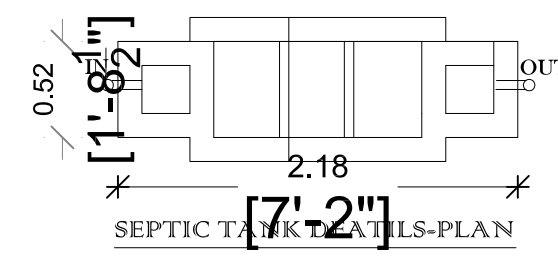


ELEVATION

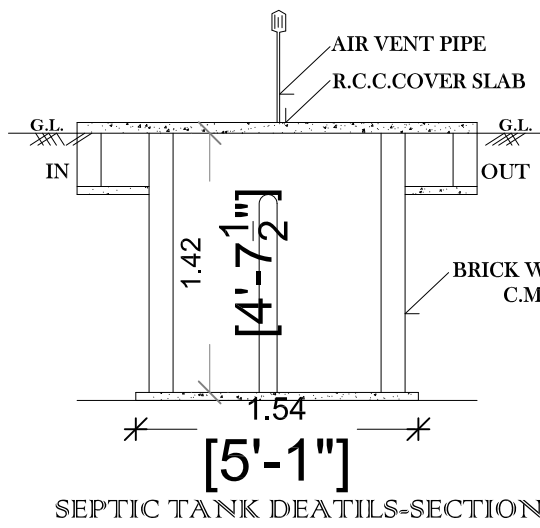

SECTION ON A-A

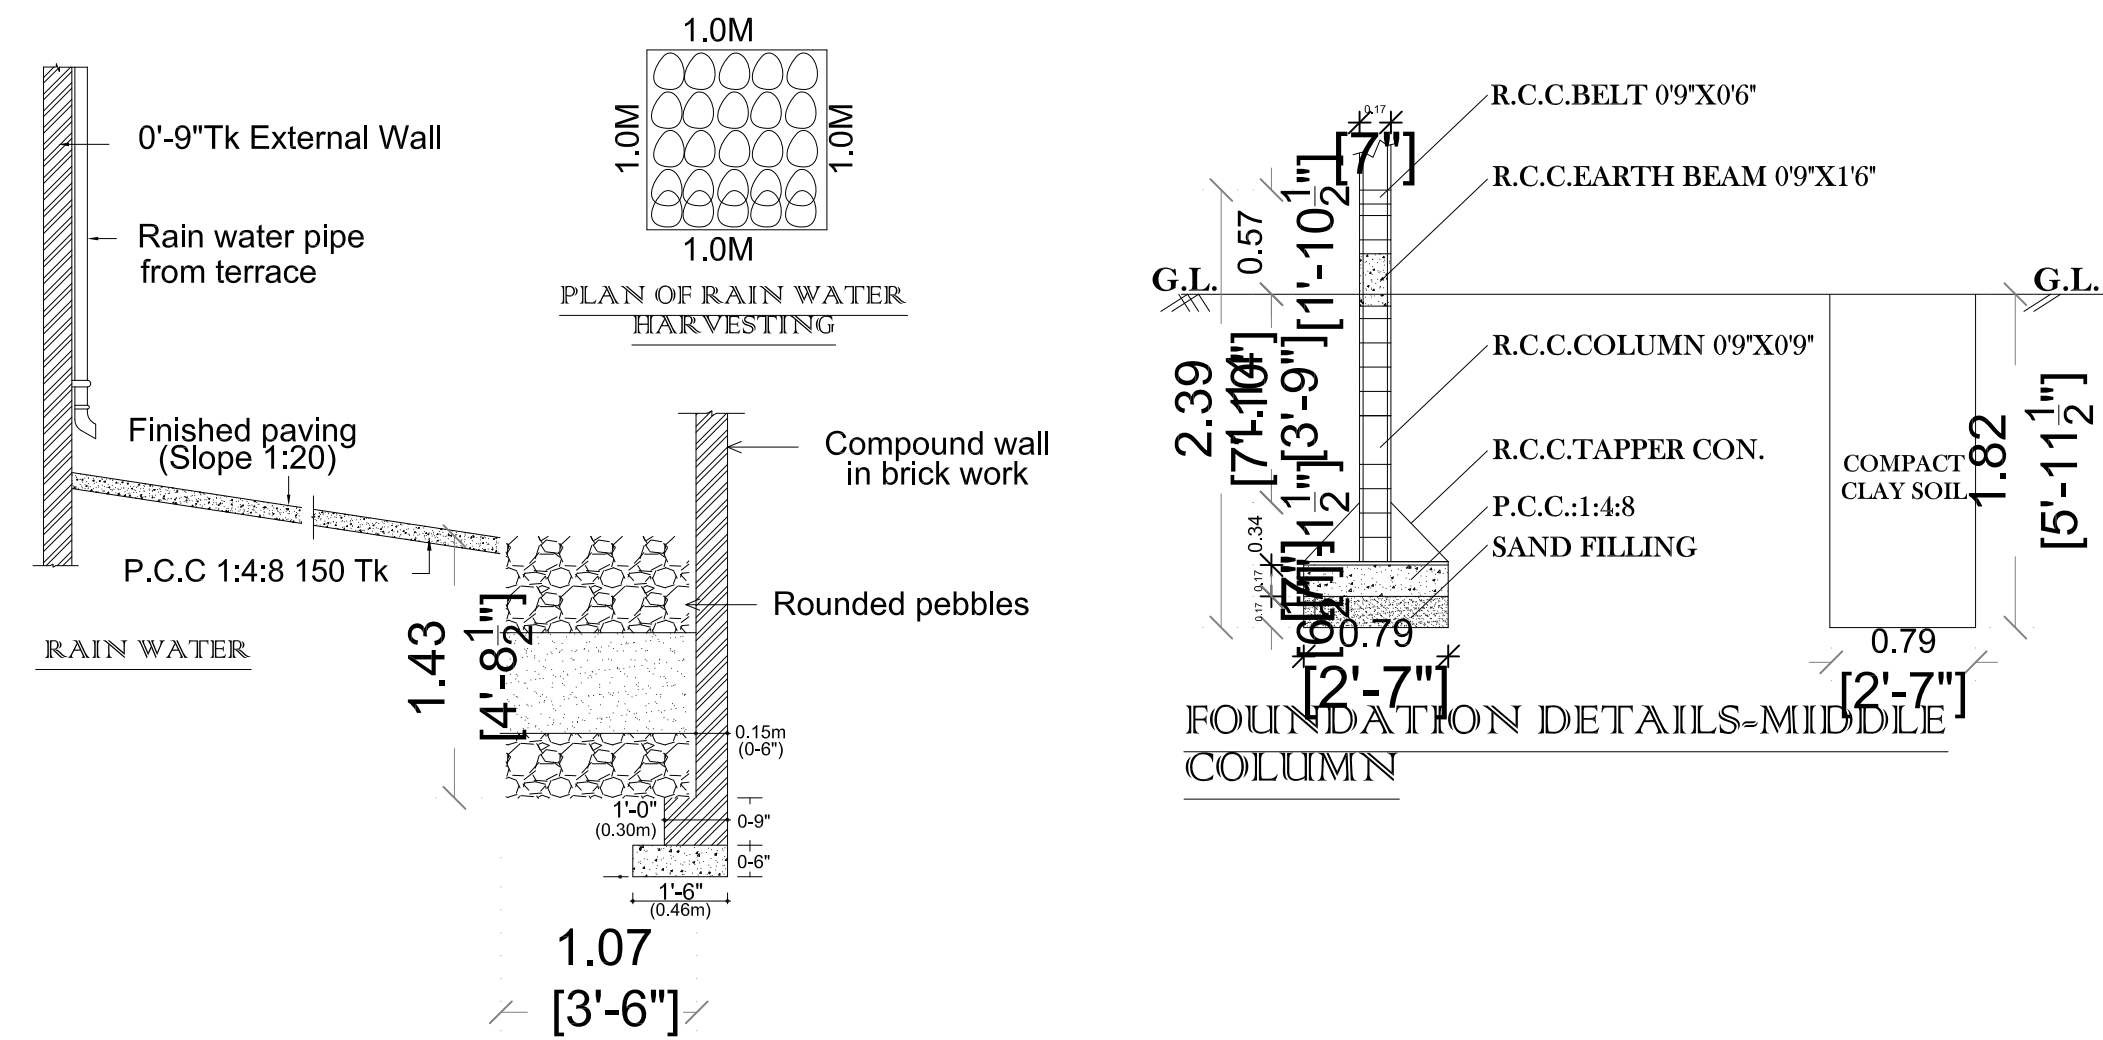

SITE PLAN

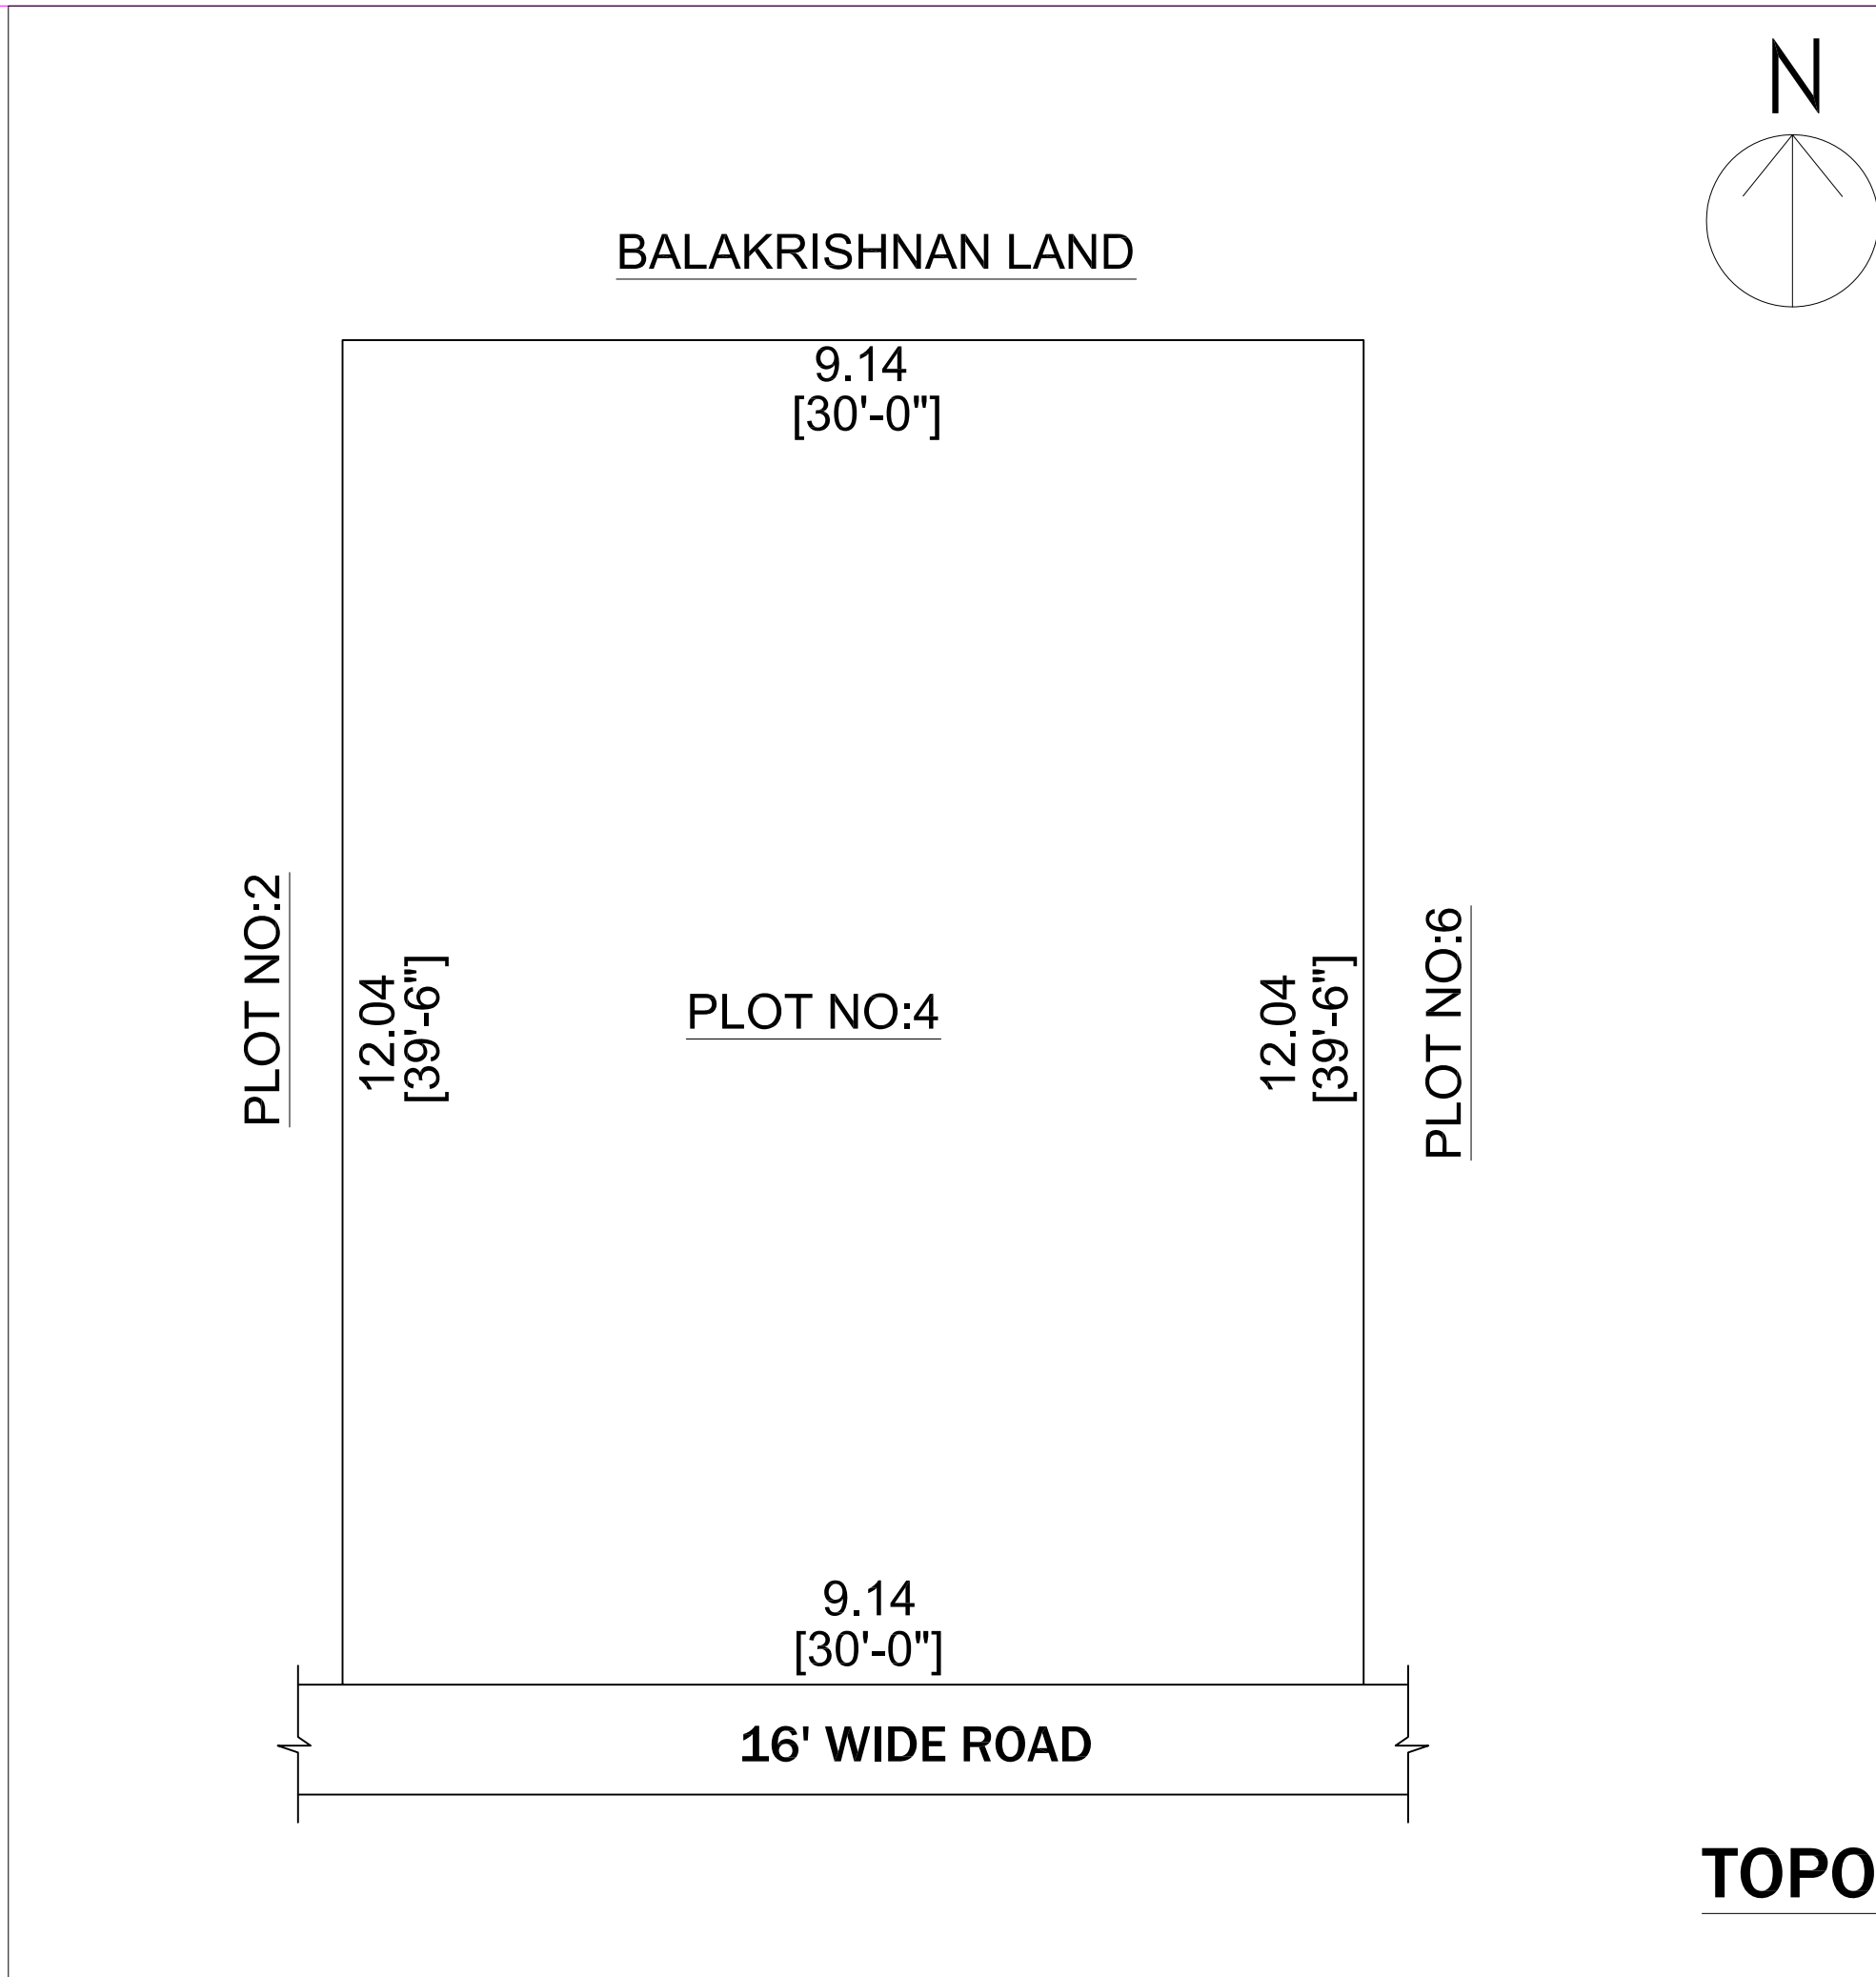

TOPO

AREA DETAILS

DESCRIPTION	FSI AREA		NON FSI AREA		TOTAL AREA	
	SFT	SQM	SFT	SQM	SFT	SQM
SITE AREA (AS PER DOCUMENT)	-	-	-	-	1185.00	110.09
SITE AREA (AS PER SITE)	-	-	-	-	1185.00	110.09
PRO.GROUND FLOOR	807.84	75.05	-	-	807.84	75.05
OPEN AREA	-	-	-	-	377.16	35.04
TOTAL AREA	807.84	75.05	-	-	807.84	75.05

NO OF CAR PARKING REQUIRED -0 NO'S	NO OF TWO WHEELER PARKING REQUIRED -1 NO'S
NO OF CAR PARKING PROVIDED -0 NO'S	NO OF TWO WHEELER PARKING PROVIDED -1 NO'S

F.S.I = $\frac{\text{TOTAL FSI AREA}}{\text{SITE EXTENT}} = \frac{75.05}{110.09} = 0.682 < 2.00$

SCALE : 1" = 8'0"

A. Shanthi
U. Anitha Ponmathi
B. Pradeepa
S. Devi

A.SHANTHI
U.ANITHA PONMATHI
B.PRADEEPA
S.DEVI

APPLICANT

Er.KP.Dhaksbna Moorthi

Reg.No.RE/Gr/SVG Dist/001/2021
D No:10-6-141/1 Mondikovil Near
Bharathi Nagar Singampunan - 630502
Cell:9787112998 - 9751013030

ENGINEER