
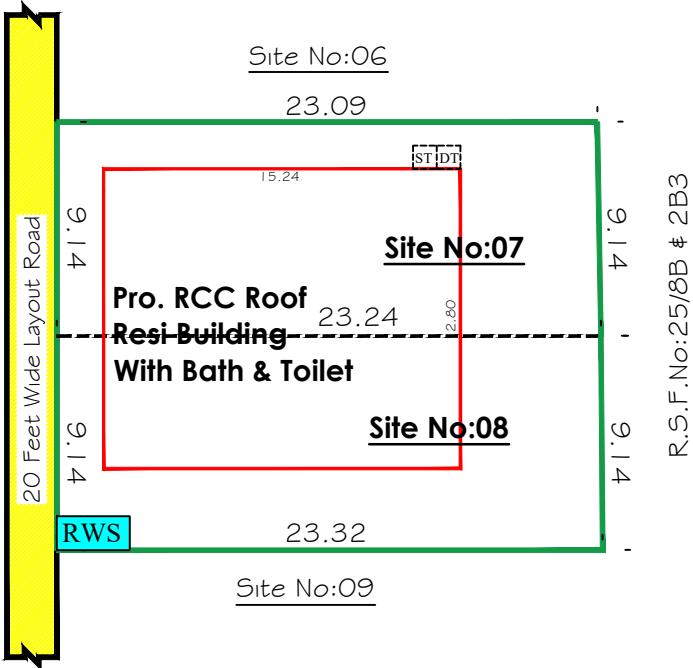
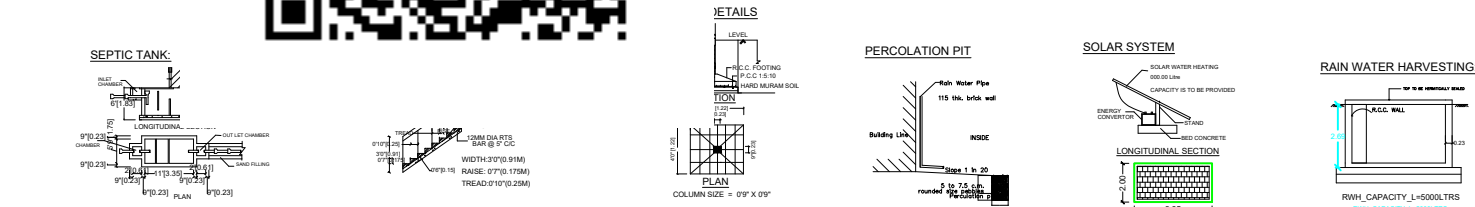
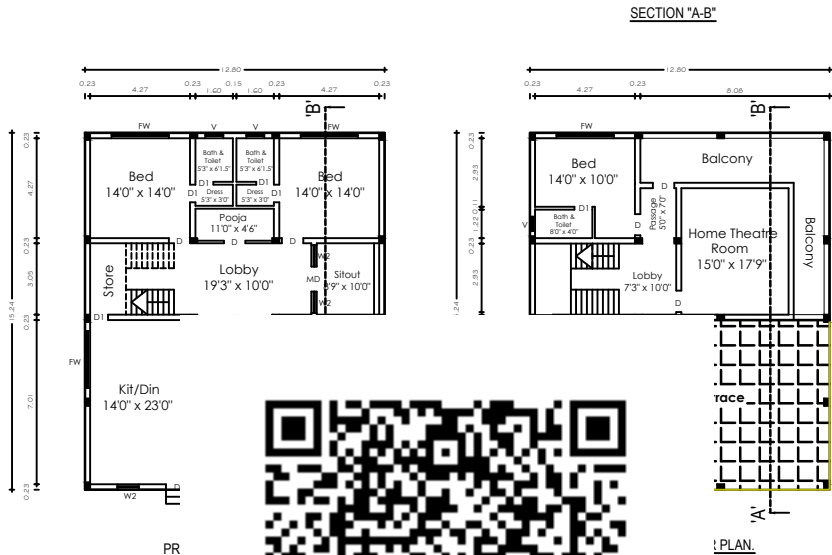


Plan Showing The Proposed Construction of RCC Roof Ground Floor & First Floor Residential Building In Singampunari Village @
R.S.F.NO: 25/16A2, Patta No: 8323, " Kaasiya Pillai Nagar " Site No : 7&8, D.T.C.P No : 1101/2018 Of Singampunari (South) Town
Panchayat , Singampunari (TK) , Sivagangai (DT).
Applicant : Mrs.Revathi, W/o. Boopathi.

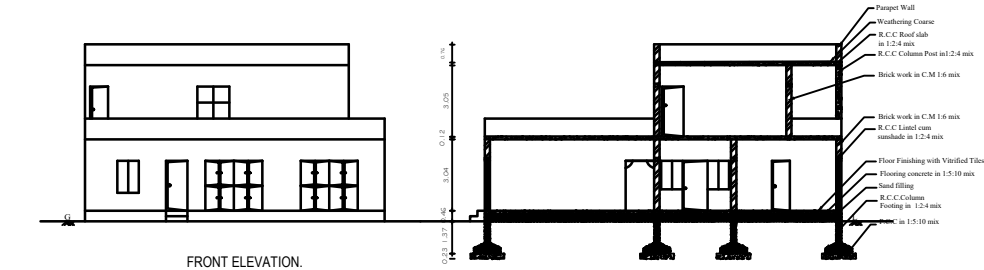

OFFICE USE

AREA DETAILS:

DESCRIPTION	IN SQ.M
AS PER DOCUMENT	425.00
AS PER PATTa	425.00
SUPERIMPOSED AREA	424.96

SCALE: 1:100

BUILDING AREA DETAILS:

DESCRIPTION	FSI Area in Sq.m	FSI Area in Sq.ft
GROUND FLOOR PLAN	195.1	2100.05
FIRST FLOOR PLAN	102.4	1102.23
CARPET AREA	275.5	2965.48

FLOOR SPACE INDEX

195.10
425.00

= 0.46<2.00

Height of the Building : 6.68 m

REFERENCE	METER	FEET
Main Door MD	1.52 x 2.13	3'6" x 7'0"
Door D	0.91 x 2.13	3'0" x 7'0"
Door D1	0.76 x 2.13	2'6" x 7'0"
Open O	1.22 x 2.13	4'0" x 7'0"
Window FW	2.44 x 2.13	8'0" x 7'0"
Window W1	0.91 x 1.37	3'0" x 4'6"
Ventilator V	0.46 x 0.61	1'6" x 2'0"

NOTE:

All dimensions are in meter & feet.

COLOUR INDEX

Site Boundary

Pro. Building

Road

RWS

APPLICANT

Er. K. Manojkumar, B.E., L.B.S.

LICENCED BUILDING SURVEYOR & CONTRACTOR

7-1, EAST STREET

SINGAMPUNARI - 630 502

ENGINEER