


DETAILED PLAN SHOWING THE PROPOSED CONSTRUCTION OF OF GROUND FLOOR & FIRST FLOOR RESIDENTIAL BUILDING

G.R.S NO : 385 /30 , PATTA NO : 1018 , LAL BAHADUR SHASTRI STREET ,SOTHUKUDI GROUP , PUDUR TOWN ,


ILAYANGUDI TOWN PANCHAYAT , ILAYANGUDI TALUK ,SIVAGANGAI DISTRICT.

NAME OF THE OWNER : Mrs.S.MUBARAK BEEVI W/O AMEER KHAN

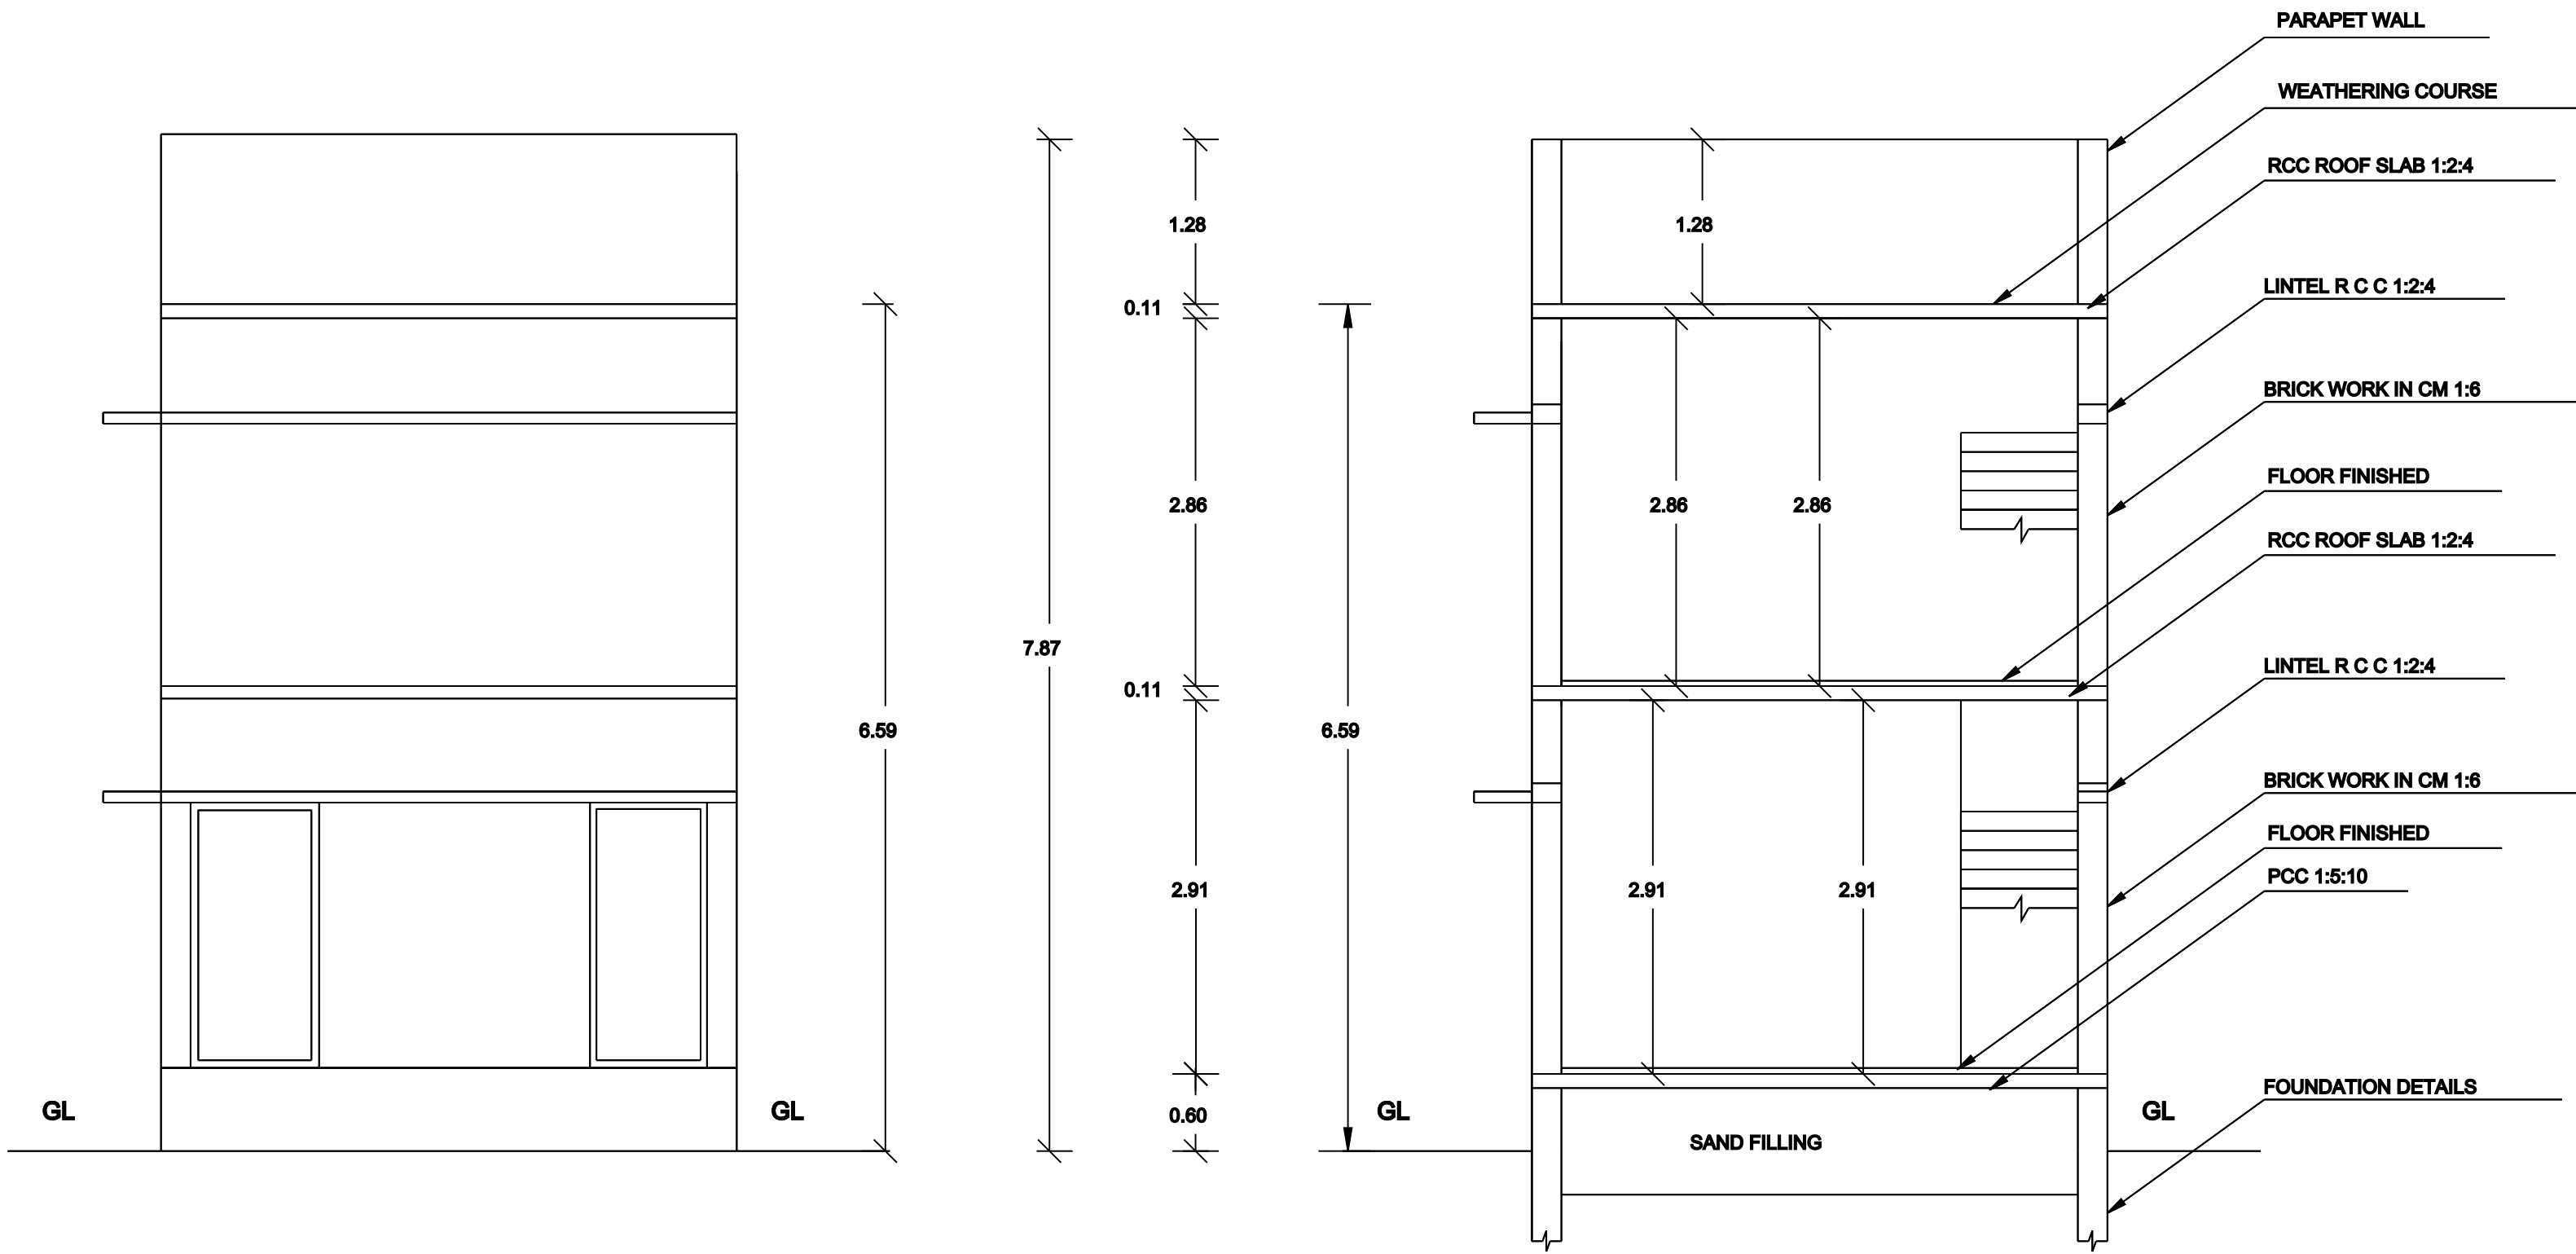


FRONT ELEVATION.


SECTION ON "A-B"

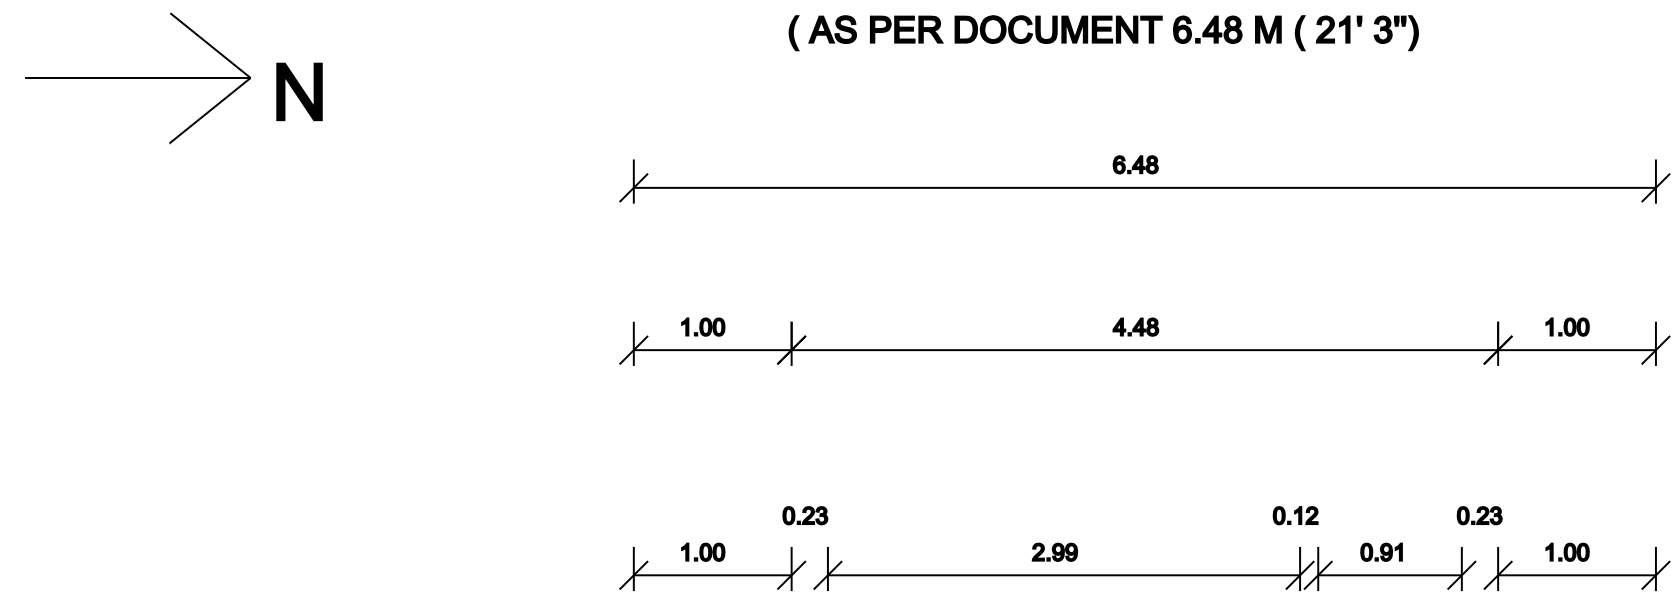

(AS PER DOCUMENT 6.48 M (21' 3")

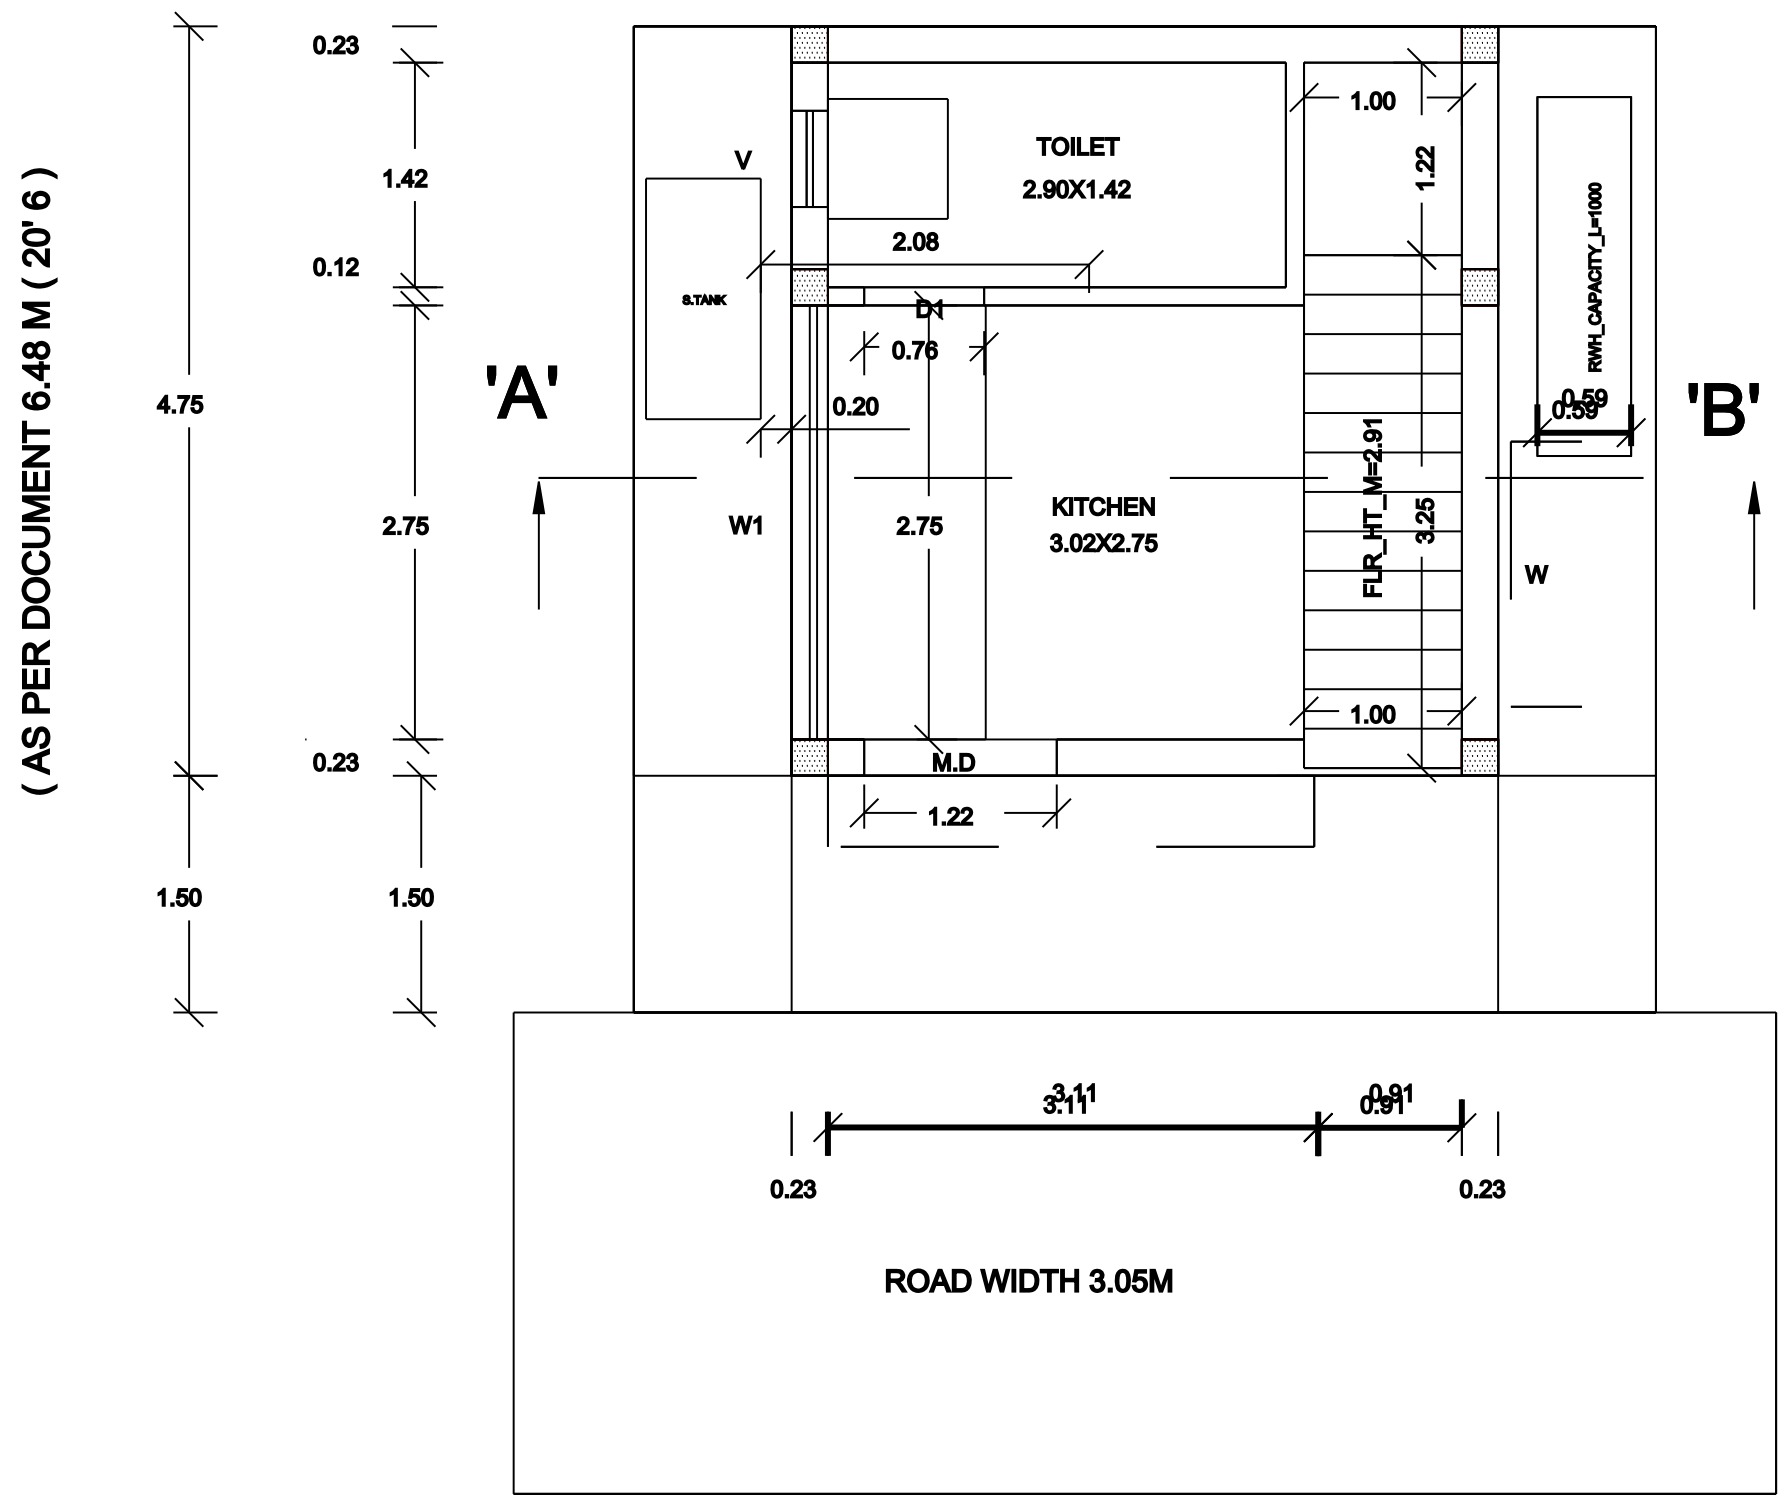


PRO. GROUND FLOOR PLAN.

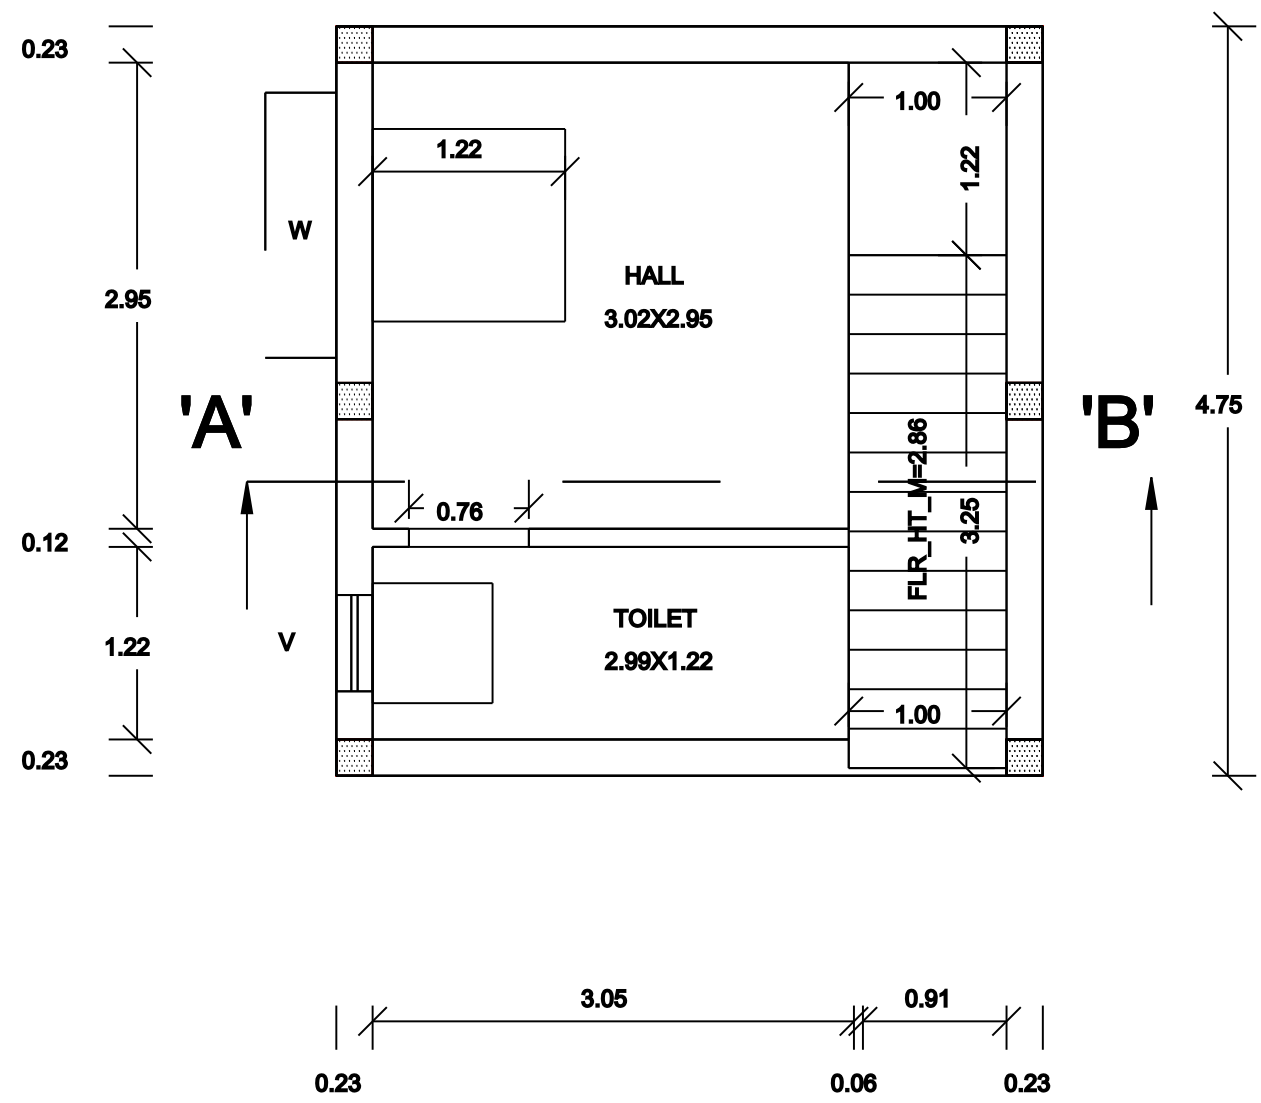


PRO. FIRST FLOOR PLAN.


RAIN WATER STORAGE

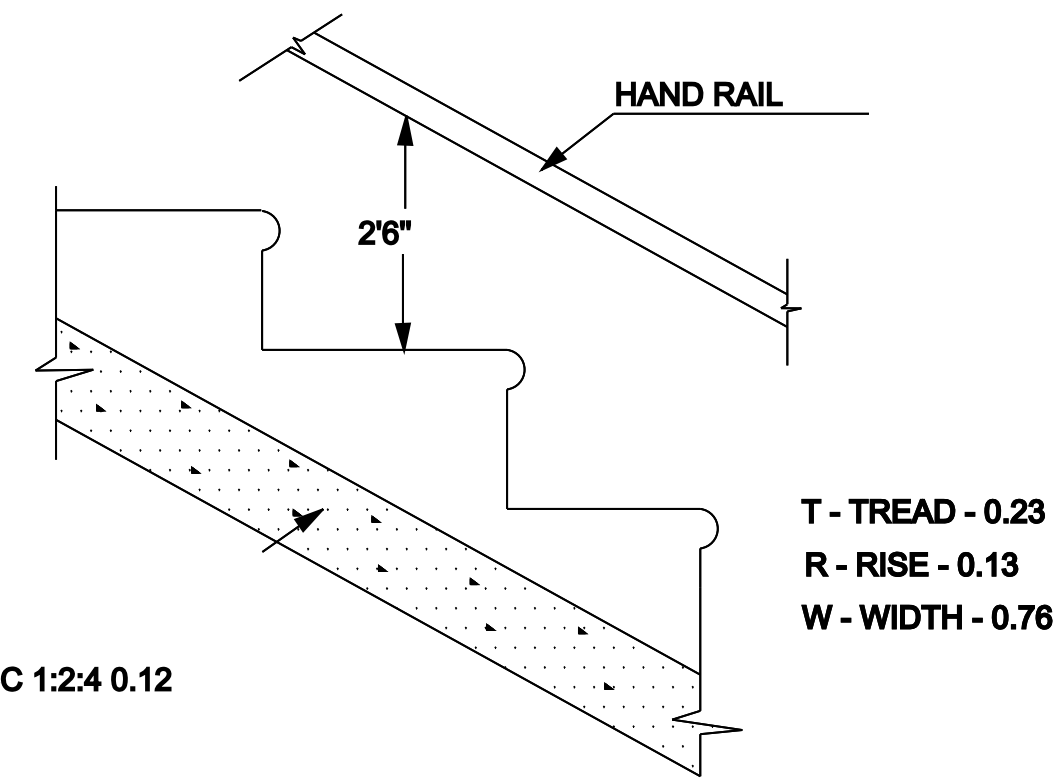

STAIR CASE DETAILS

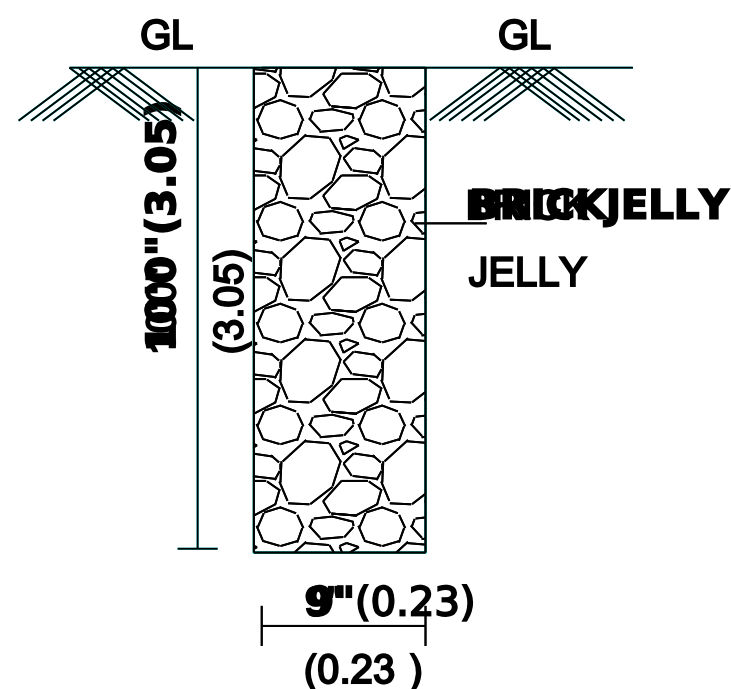


PERCULATION PIT

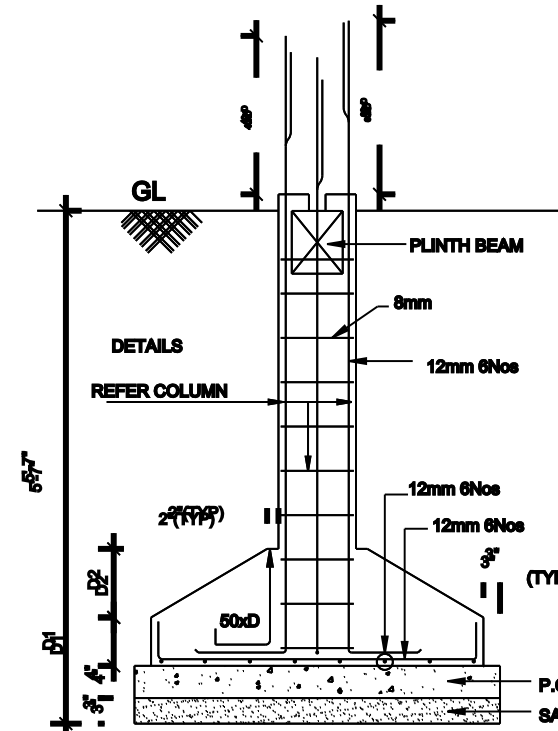


FOUNDATION DETAILS

SCALE : 1:50.

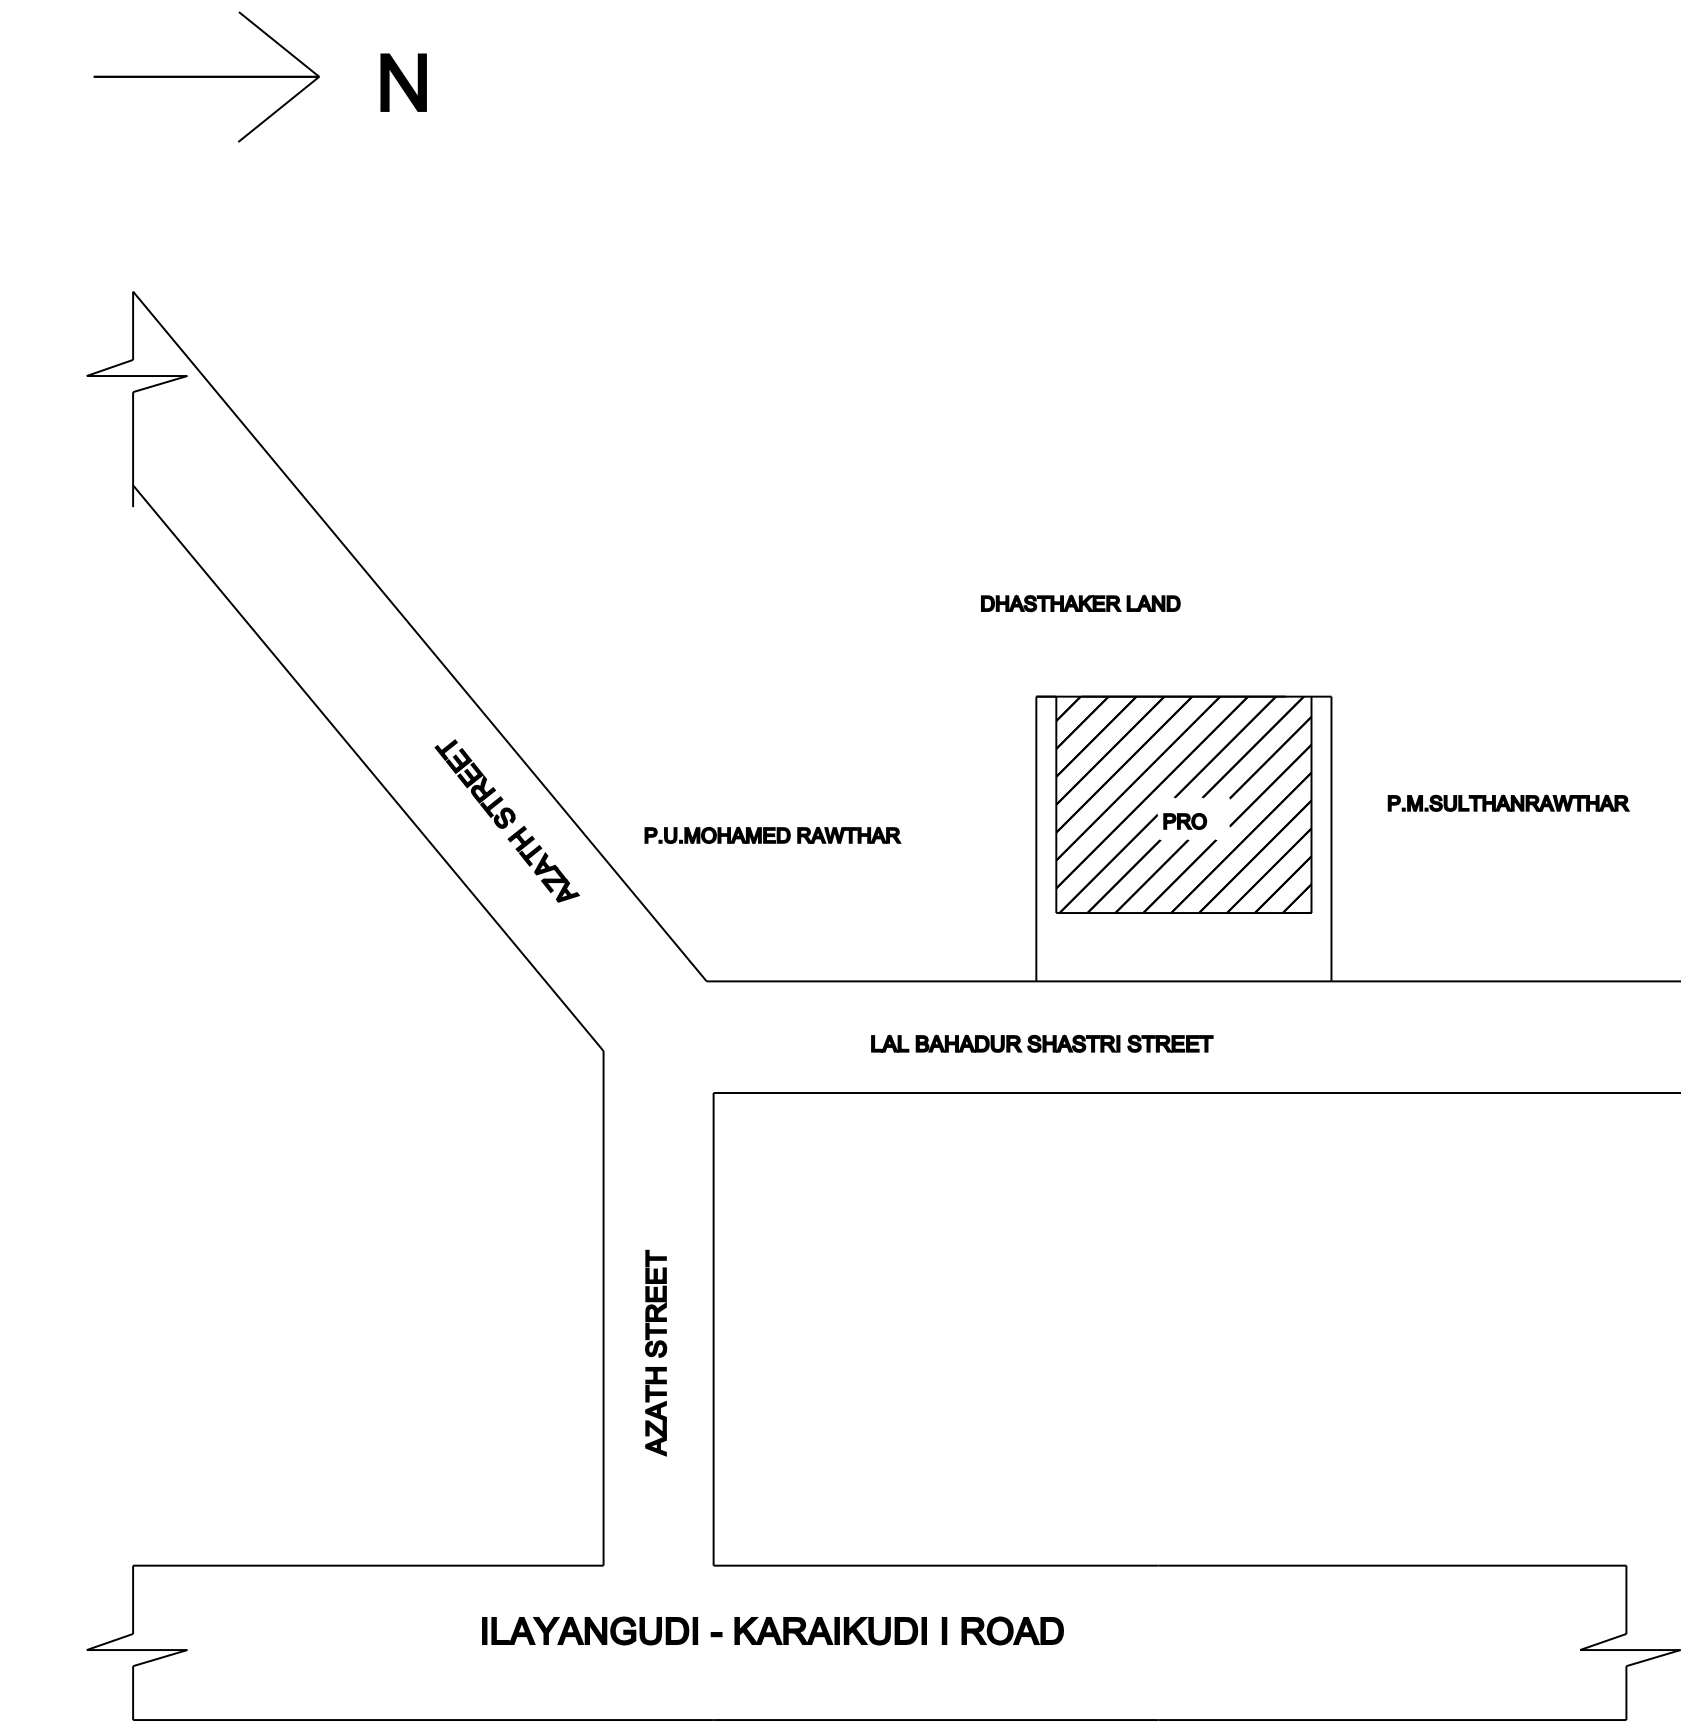


KEY PLAN

SCALE : NTS.

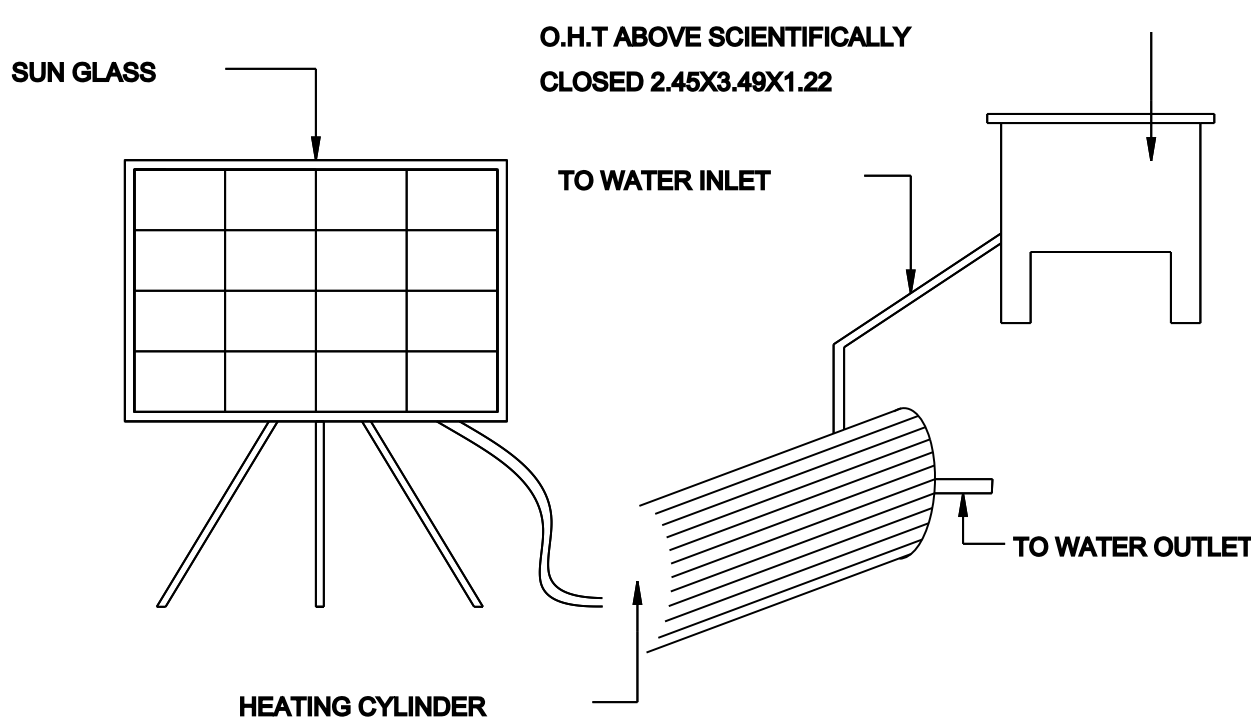

SECTION OF SEP.TANK

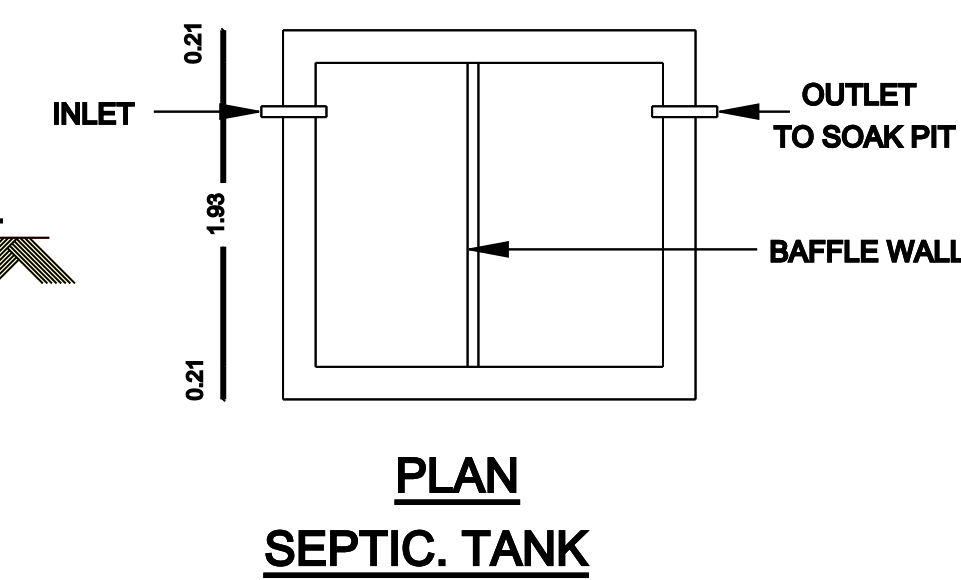

PLAN
SEPTIC. TANK

RAIN WATER HARVESTING SYSTEM
RW_H_CAPACITY_L=1000LTRS

SPECIFICATIONS:

1. R.C.C FOOTINGS FOR FOUNDATION IN M20 MIX
2. R.C.C. COLUMNS IN M20 MIX
3. R.C.C. ROOF SLAB AND BEAMS IN M20 MIX
4. 9" BRICK WORK IN C.M 1:5 IN SUPER STRUCTURE
5. COUNTRY WOOD DOORS WITH FLUSH SHUTTERS
6. COUNRTY WOOD GLAZED WINDOWS
7. INTERNAL PLASTERING IN C.M 1:4
8. EXTERNAL PLASTERING IN CM 1:5
9. WEATHERING COURSE IN BRICK JELLY LIME CONCRETE 1:3 MIX
10. WEATHERING TILES IN 9"X9" BURNT CLAY TILES IN LAID IN1:3 MIX

AREA STATEMENT	SQ.FT	SQ.MT
PLOT AREA (AS PER DOCUMENT)	435.61	40.47
PLOT AREA (AS PER PATTA)	435.61	40.47
PLOT AREA (AS PER SITE)	435.61	40.47
PRO. GROUND FLOOR AREA	228.84	21.26
PRO. FIRST FLOOR AREA	228.84	21.26
OPEN SPACE GROUND FLOOR	206.77	19.21
FSI AREA	1.05	

PLOT COVERAGE : 52.53%

FLOOR SPACE INDEX : 1.05

JOINERY DETAILS:

DESCRIPTION		IN METER
MD	MAIN DOOR	1.22X2.13
D	DOOR	1.00X2.13
D1	TOILET DOOR	0.91X2.13
W1	WINDOW	2.75X1.00
W	WINDOW	1.22X1.22
V	VENTILATOR	0.91X0.61

COLOUR INDEX:

PROPOSED BUILDING

EXISTING ROAD

BOUNDARY LINE

DEMOLITION

REGISTERED ENGINEER.

OFFICE USE :



OWNER/ POWER AGENT