



PLAN SHOWING THE PROPOSED CONSTRUCTION OF R.C.C ROOF GROUND FLOOR RESIDENTIAL BUILDING AT OLD SY.NO: 650/1 PART, RE-SY.NO: 650/1B, RE-SY.NO: 650/2, NEW SY.NO: 650/2A2, OLD PATTA NO: 2453, NEW PATTA NO: 3189, PLOT NO: 12 & 13, PUNJAI NO: 1, IN "ASHOK AVENUE", KOTTAIYUR VILLAGE, KOTTAIYUR TOWN PANCHAYAT, SAKKOTTAI UNION, KARAUKUDI TALUK, SIVAGANGAI DISTRICT.


APPLICANT :- Mr. G. THIRUNAVUKARASU S/o Mr. GANESAN

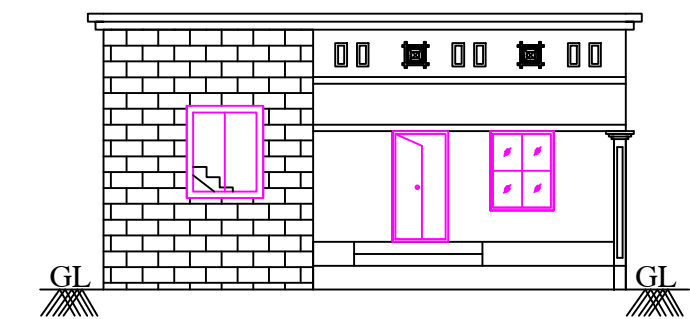


ELEVATION

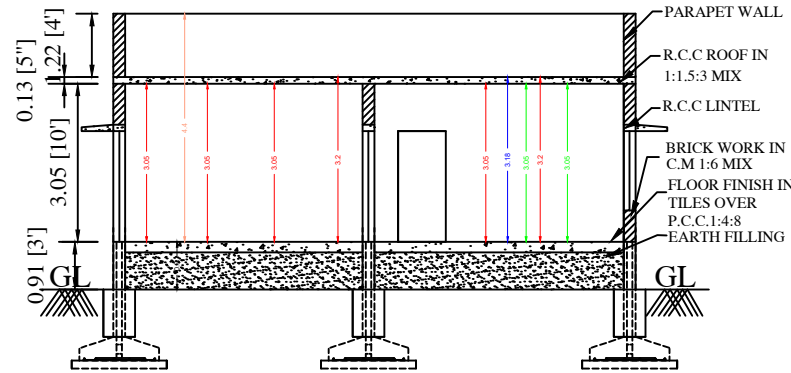

SECTION AA

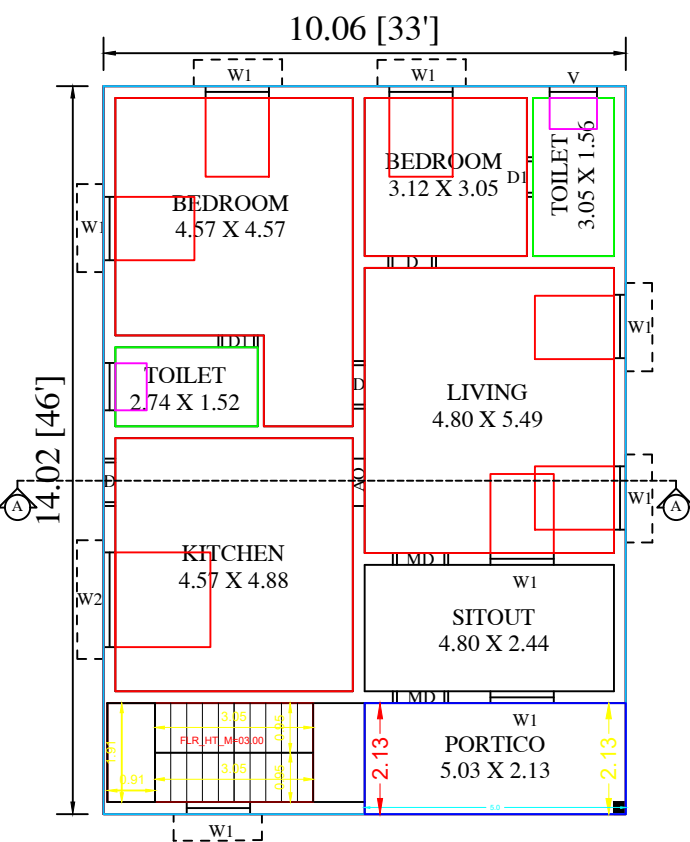


PROPOSED GROUND FLOOR PLAN

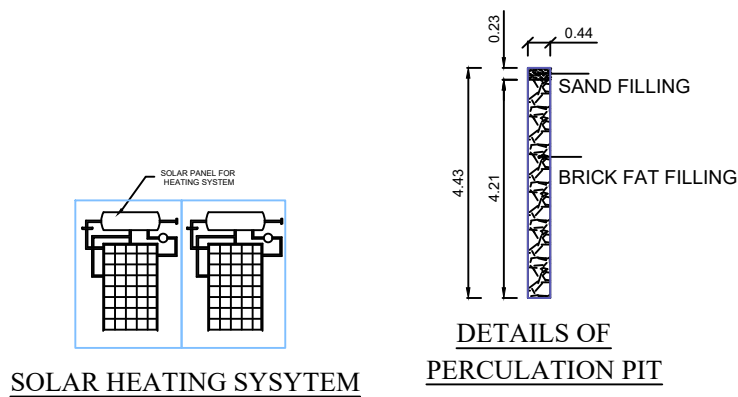


SOLAR HEATING SYSYTEM

DETAILS OF PERCOLATION PIT

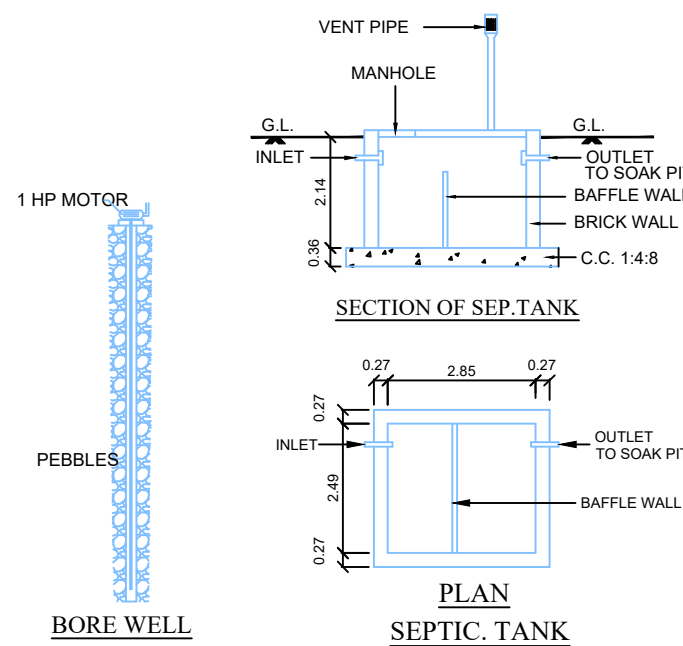


SECTION OF SEP.TANK


PLAN SEPTIC. TANK

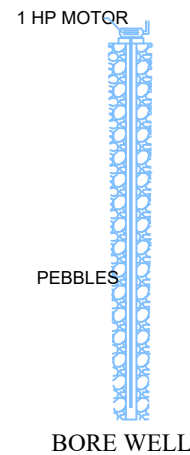

BORE WELL

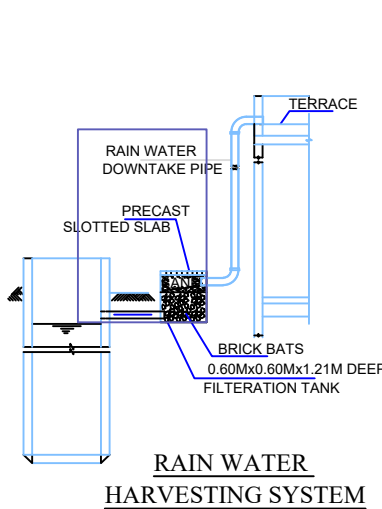


RAIN WATER HARVESTING SYSTEM

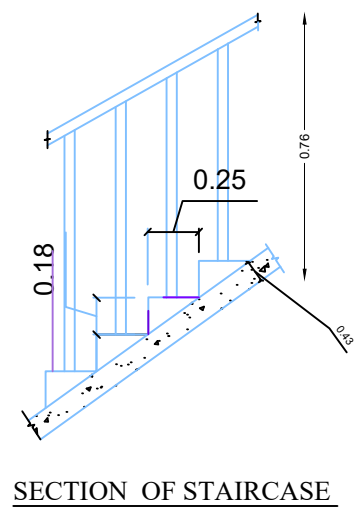

SECTION OF STAIRCASE

DETAILS OF JOINERIES

MD - DOOR	1.52 X 2.13	W - WINDOW	1.22 X 1.06
D - DOOR	0.91 X 2.13	W1 - WINDOW	1.22 X 1.52
D1 - DOOR1	0.76 X 2.13	W2 - WINDOW	1.83 X 1.83
O - OPEN	0.91 X 2.13		
V - VENTILATOR	0.91 X 0.61		

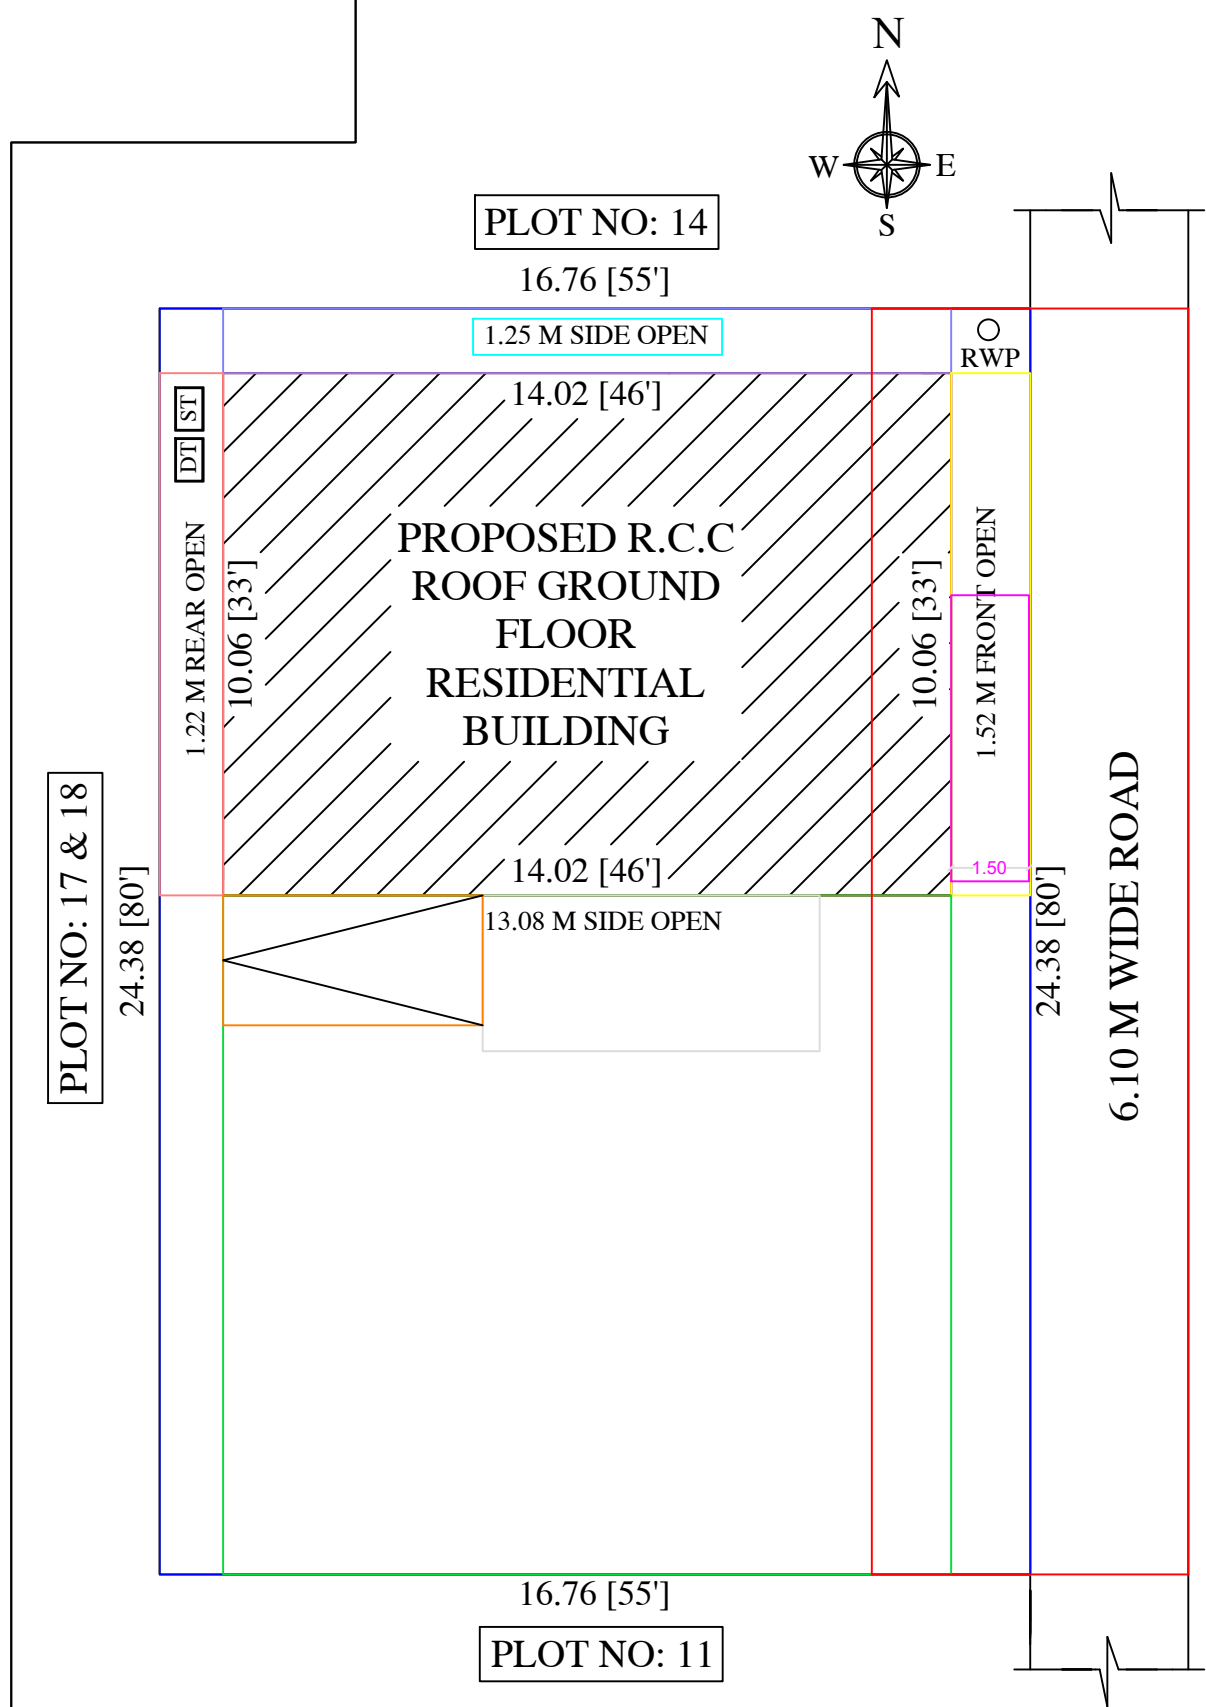

SITE PLAN

(SCALE 1: 100)

AREA DETAILS	SQ.M	SQ.FEET
AS PER DOCUMENT	408.77	4400.00
AS PER PATTA	408.77	4400.00
AS AT SITE	408.77	4400.00
PLINTH AREA		
PRO. GROUND FLOOR AREA	141.03	1518.03
AREA OF OPEN SPACE	267.74	2881.97
PARKING	REQUIRED	PROVIDED
CARS SPACE	1	1
TWO WHEELER SPACE	-	-
FSI	0.35	
PLOT COVERAGE	34.50%	

APPLICANT:-

ச. திருநாவுகரசு

G. THIRUNAVUKARASU

REGISTERED ENGINEER:

Er. SP. ARAVINDAN, D.C.E.,
Consulting Civil Engineer
Licensed Building Surveyor
S.V. CONSTRUCTION
No.20, Karpaga Complex, By-Pass Road
Sri Ram Nagar, KOTTAIYUR - 630 106
Cell : 9787493276