


PLAN SHOWING THE PROPOSED CONSTRUCTION OF R.C.C ROOF GROUND AND FIRST FLOOR RESIDENTIAL BUILDING
AT OLD G.R.SY. NO:92/9,92/10 ,NEW G.R SYNO:92/76,92/10 WARD NO:8, BUNGLOW STREET IN PALLATHUR VILLAGE, PALLATHUR GROUP,
PALLATHUR TOWN PANCHAYAT,SAKKOTTAI UNION, KARAUKUDI TALUK, SIVAGANGAI DISTRICT.


(SCALE 1: 100)

APPLICANT :- Mr.M.SENTHILKUMAR S/O. S.K.MUTHU

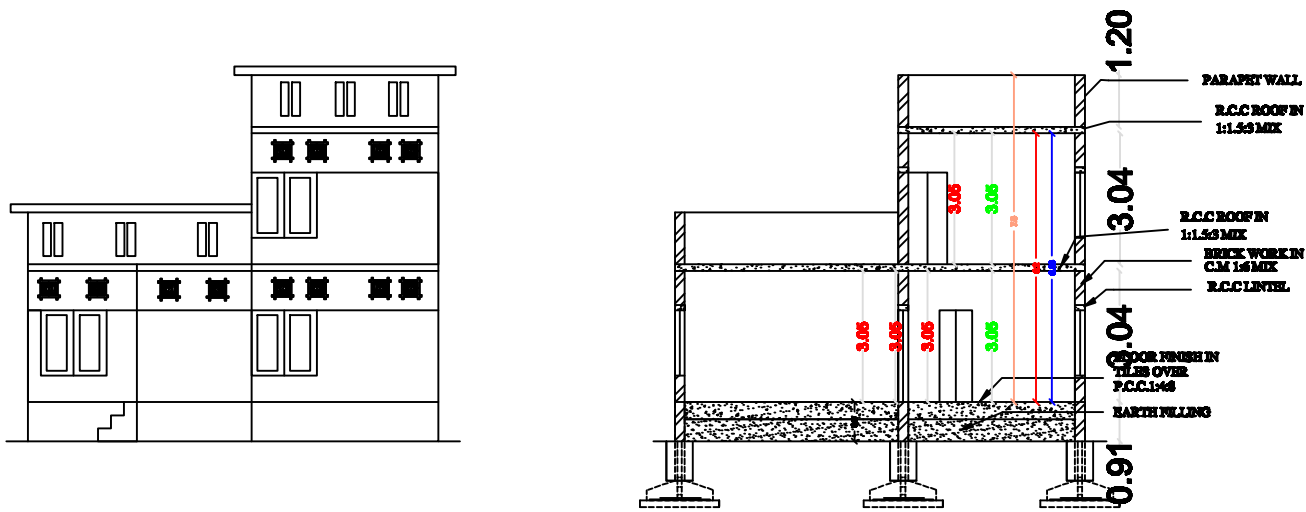


ELEVATION


SECTION AA

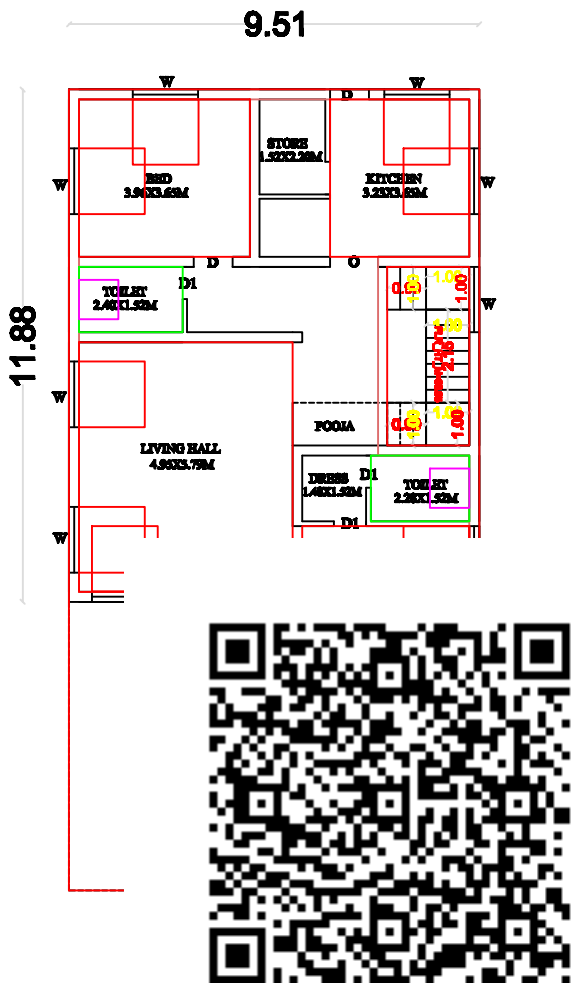



PROPO
SHEET_1

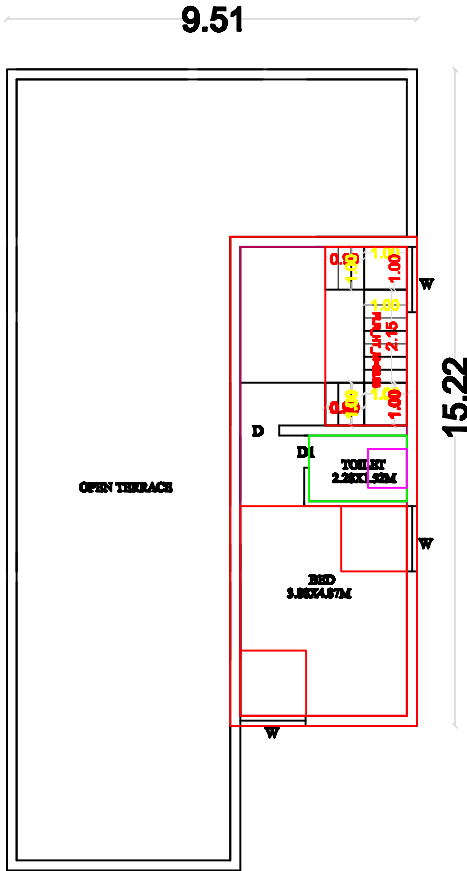

PROPOSED FIRST FLOOR PLAN

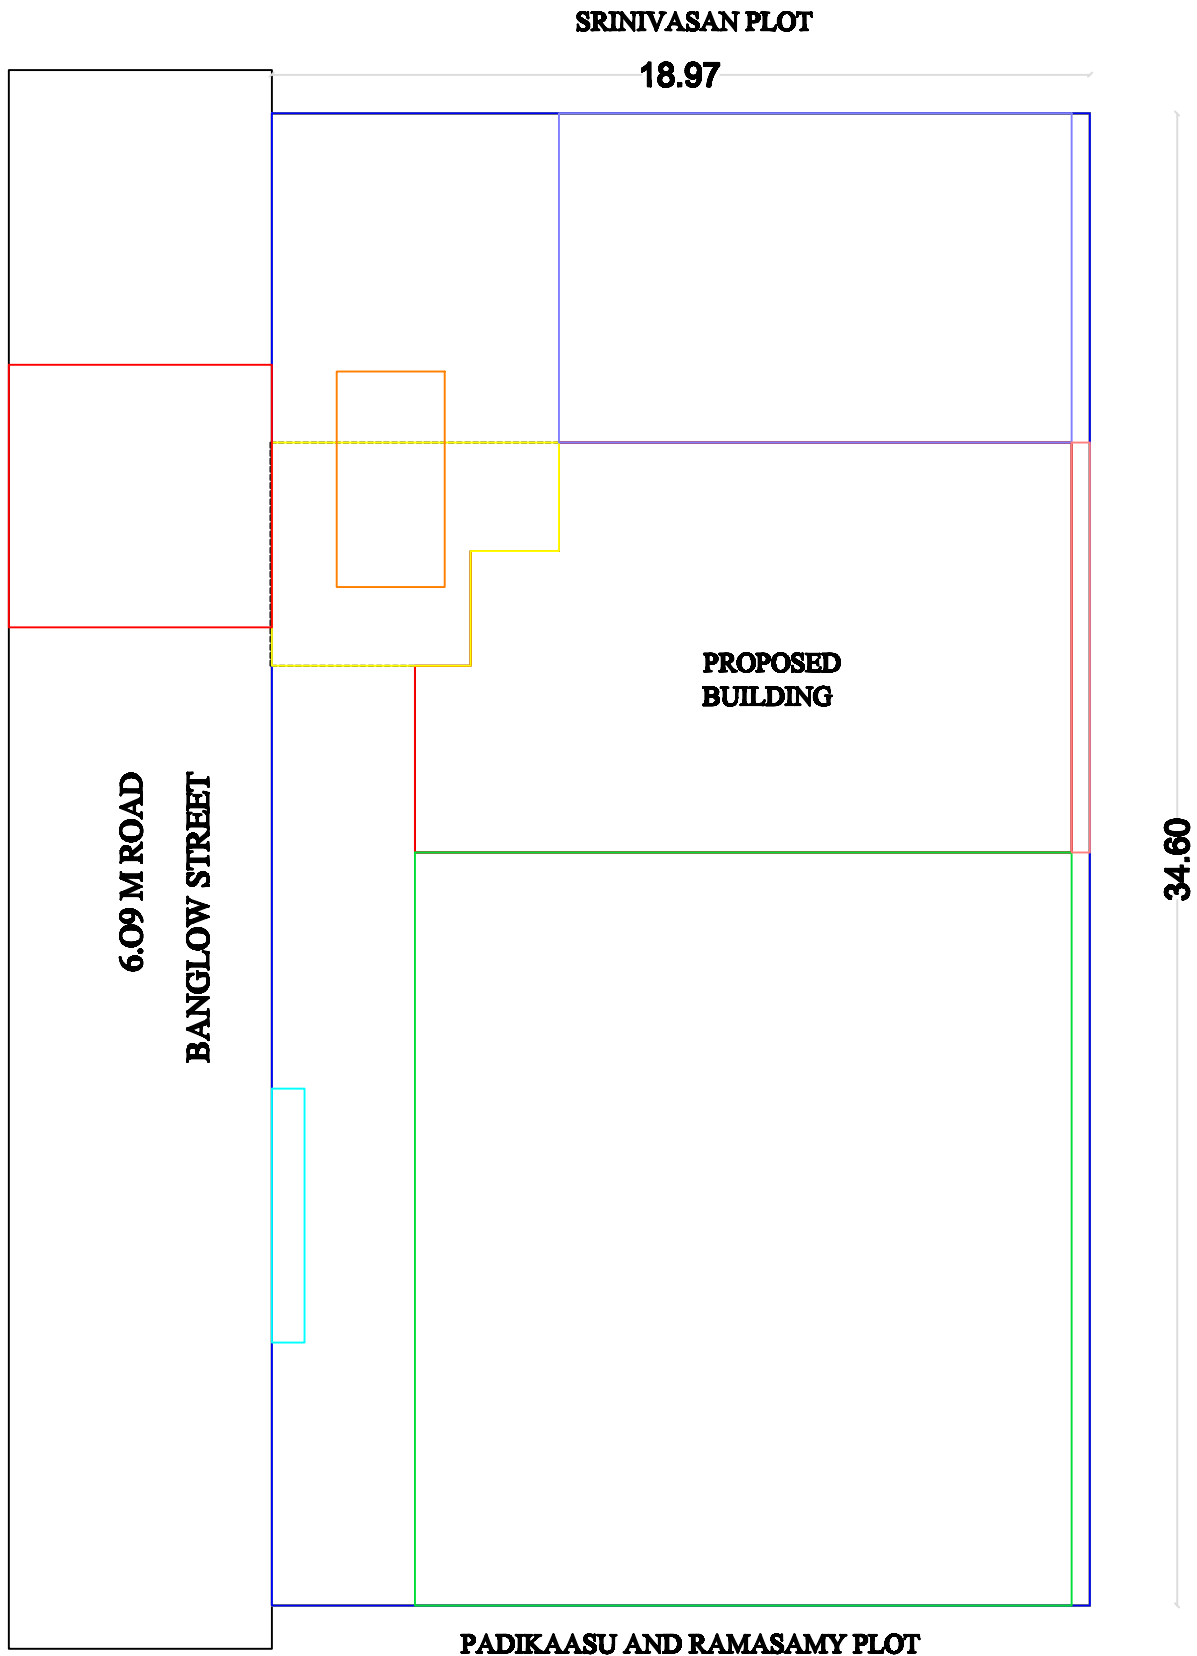

SITE PLAN
(SCALE 1: 100)

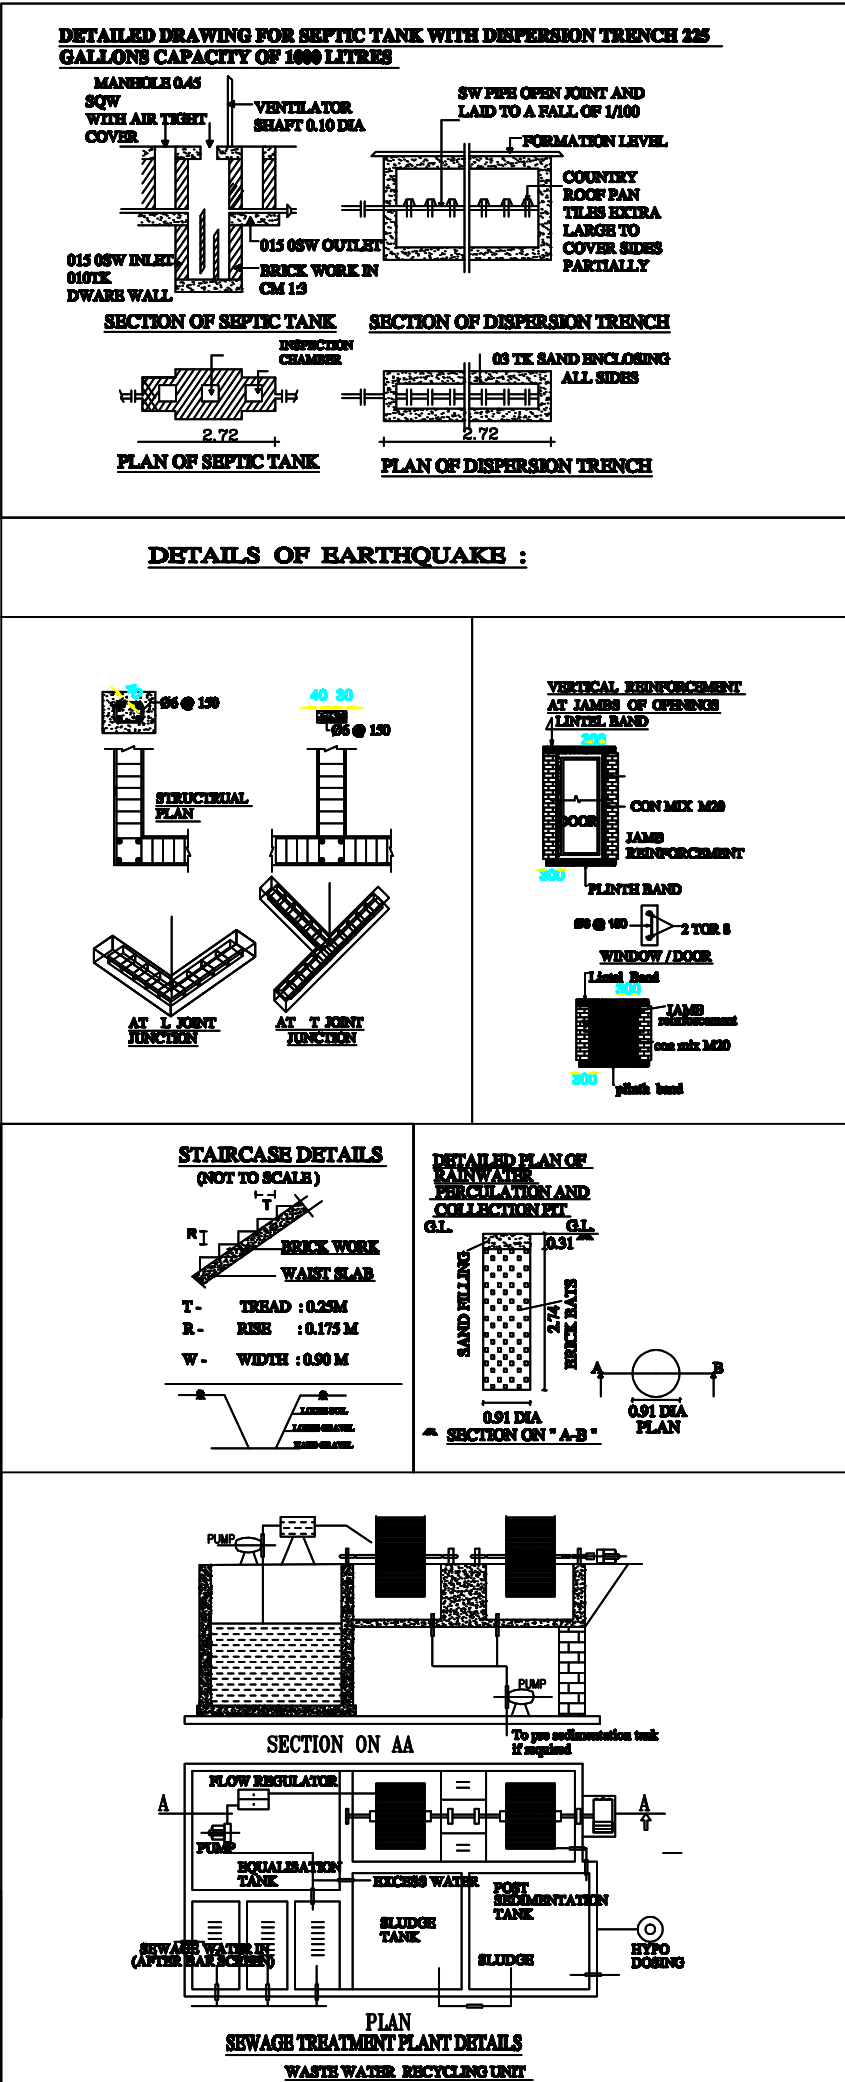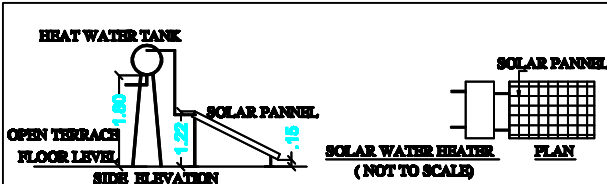

AREA DETAILS	SQ.M	SQ.FEET
AS PER DOCUMENT	656.40	7065.38
AS PER PATTI	656.40	7065.38
AS AT SITE	656.40	7065.38
PLINTH AREA		
PRO. GROUND FLOOR AREA	132.89	1429.89
PRO. FIRST FLOOR AREA	49.10	528.31
PROPOSED PORTICO AREA	29.98	320.70
AREA OF OPEN SPACE	493.53	5314.79
PARKING	REQUIRED	PROVIDED
CARS SPACE	1	1
TWO WHEELER SPACE	-	

0.354			
PLOT COVERAGE		32.16%	
<u>DETAILS OF JOINERIES</u>			
MD - DOOR	1.52 X 2.13	W - WINDOW	1.22 X 1.22
D - DOOR	0.91 X 2.13	W1 - WINDOW	1.52 X 1.22
D1 - DOOR1	0.76 X 2.13	W2 - WINDOW	1.52 X 1.52
O - OPEN	0.91 X 2.13		
V - VENTILATOR	0.91 X 0.61		

APPLICANT:-

M.SENTHILKUMAR

REGISTERED ENGINEER:

ENGINEER
Er. RM. PERIAIAH, B.E.,
SRI AMBAL CONSTRUCTIONS
Licensed Building Surveyor
No: 2, Bus Stand North Side Complex
PALLATHUR - 630 107
Cell: 94434 6640)

OFFICE USE: