



PLAN SHOWING THE PROPOSED CONSTRUCTION OF R.C.C ROOF GROUND AND FIRST FLOOR RESIDENTIAL BUILDING
AT OLD SY.NO: 106/1, RE G.R.S.NO: 106/37, NEW G.R.S.NO: 106/125, OLD PATTA NO: 390, NEW PATTA NO: 740, IN "NADAR STREET",
KALLANGUDI - K. ALAGAPURI VILLAGE, KOTTAIYUR TOWN PANCHAYAT, KALLANGUDI GROUP, SAKKOTTAI UNION,
KARAIKUDI TALUK, SIVAGANGAI DISTRICT.


APPLICANT :- Mrs. R. JAYANTHI W/o Mr. RAJINIKANTH

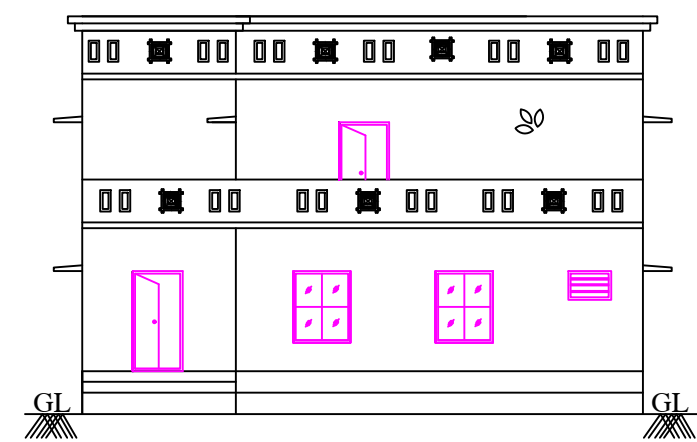


ELEVATION

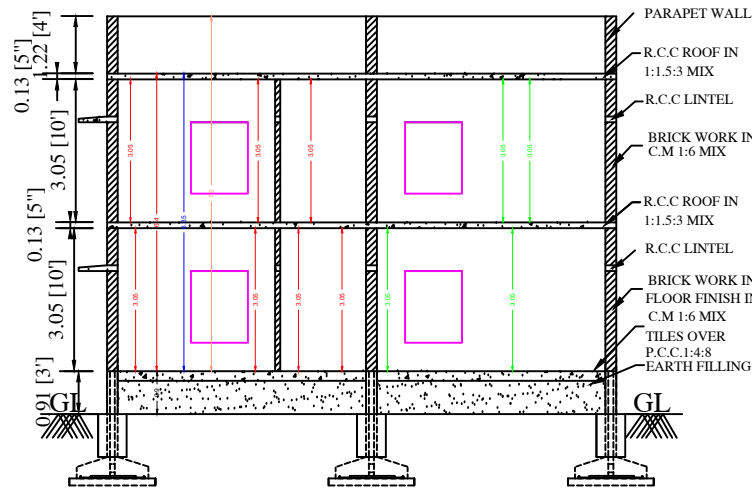



SECTION AA

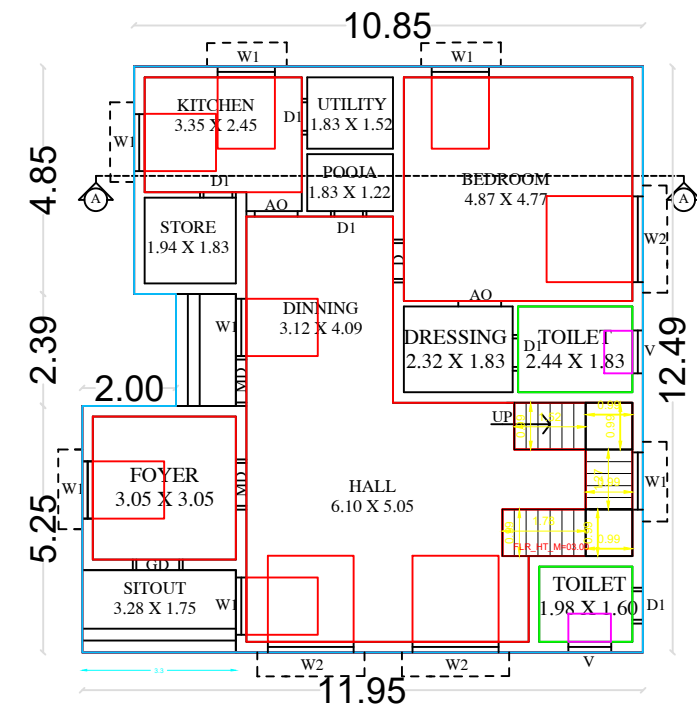


PROPOSED GROUND FLOOR PLAN

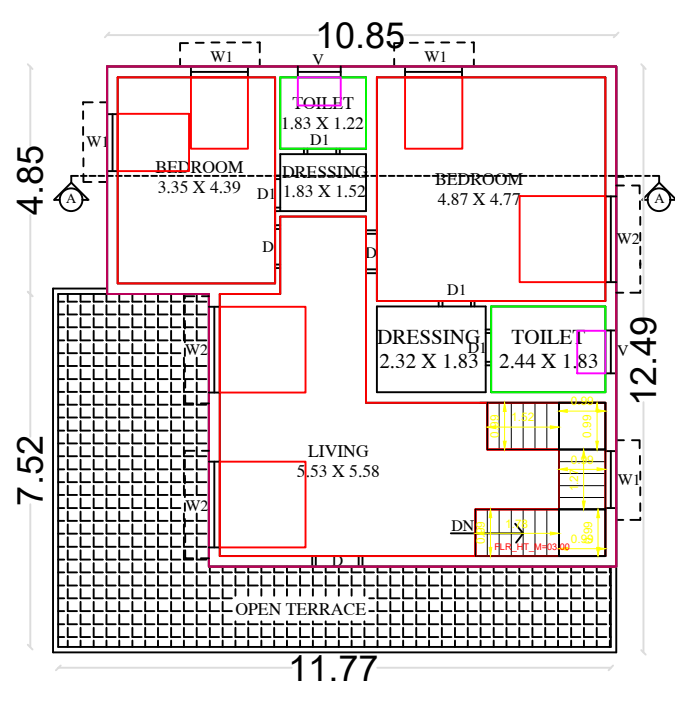

PROPOSED FIRST FLOOR PLAN

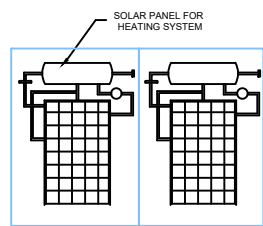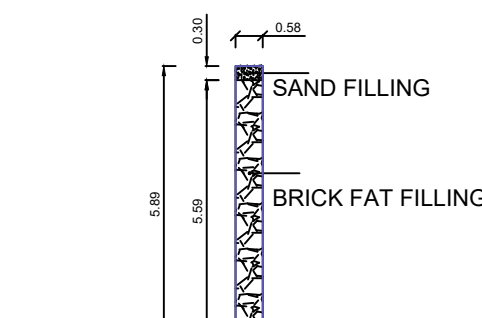

SOLAR HEATING SYSYTEM

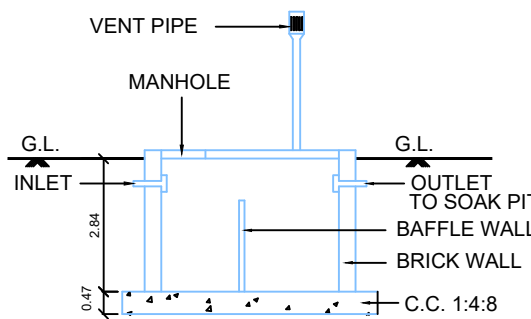


SECTION OF SEP.TANK


1 HP MOTOR

PEBBLES


BORE WELL

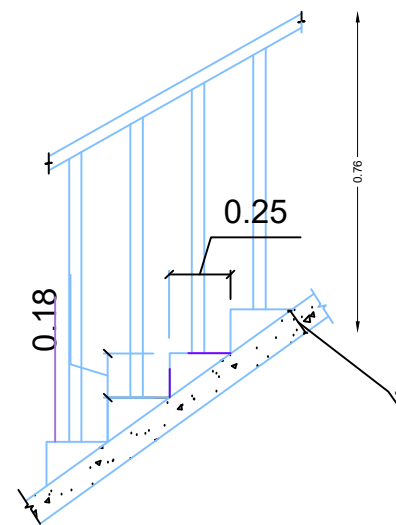


SECTION OF STAIRCASE

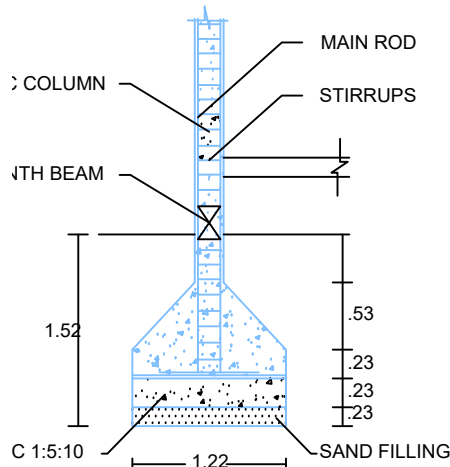


COLUMN DETAILS

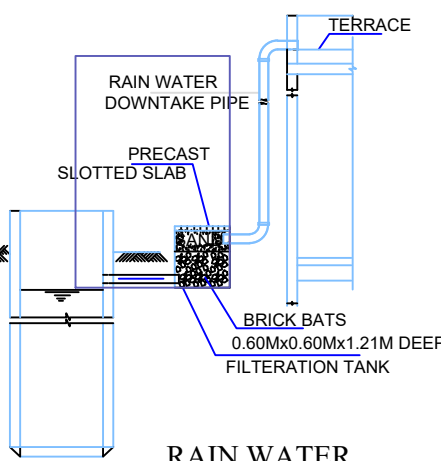

RAIN WATER HARVESTING SYSTEM

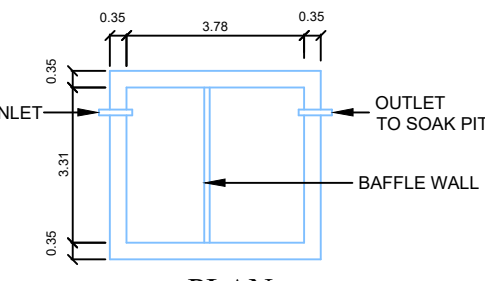

PLAN SEPTIC. TANK

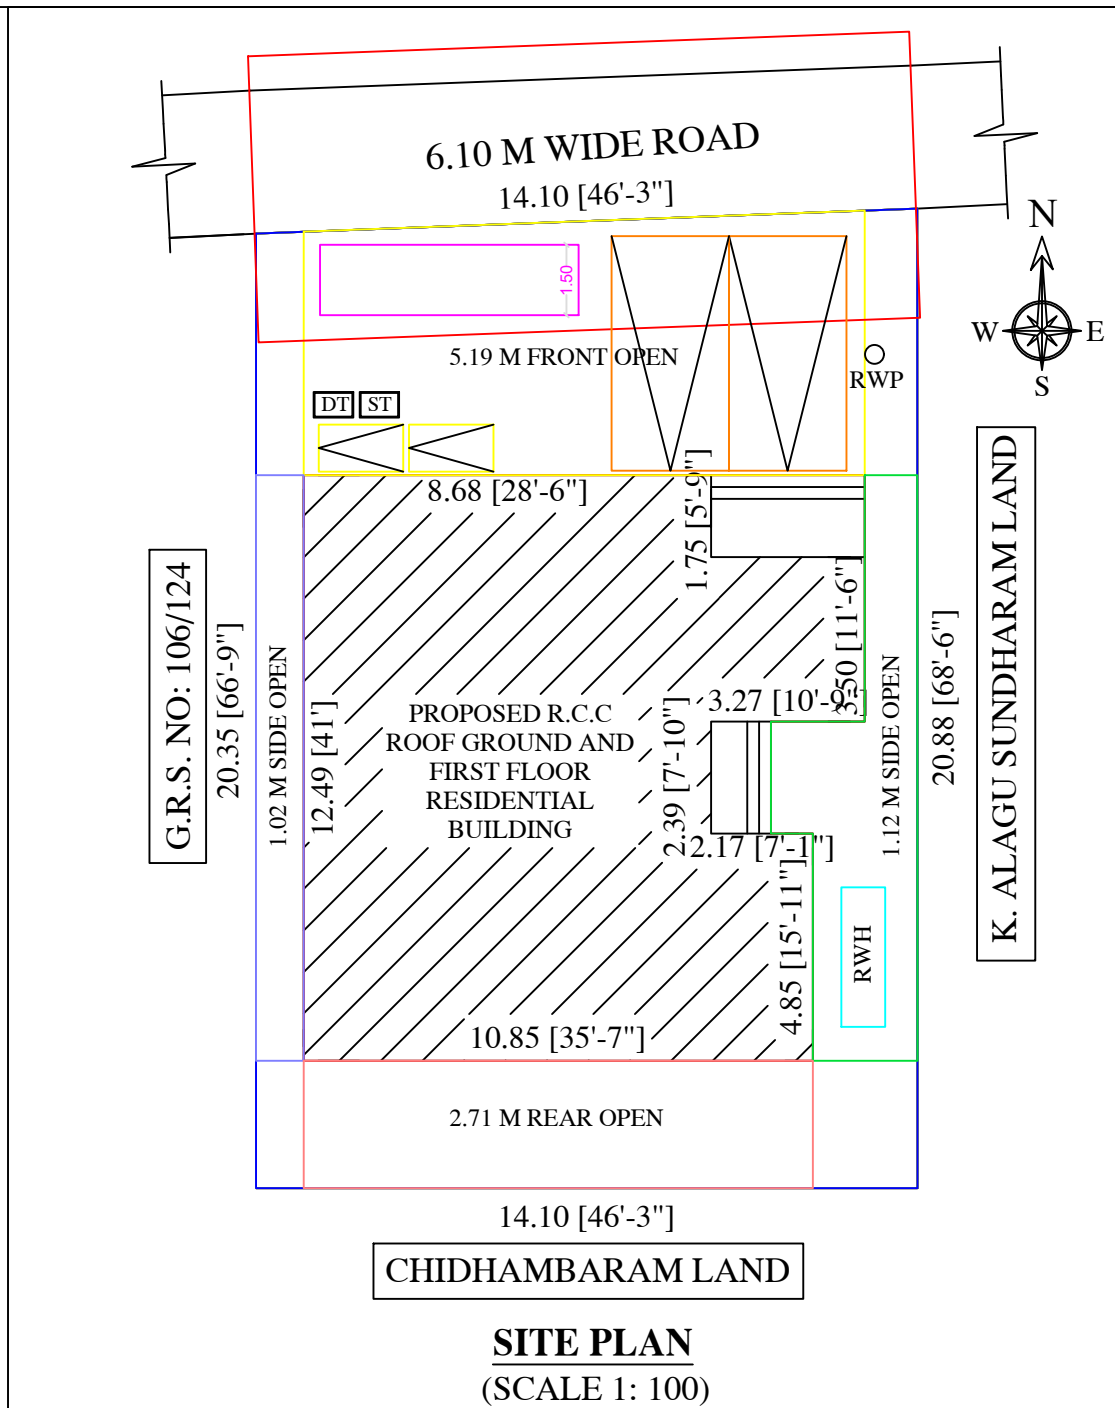

SITE PLAN
(SCALE 1: 100)

DETAILS OF JOINERIES

MD - DOOR	1.52 X 2.13	W - WINDOW	1.22 X 1.06
D - DOOR	0.91 X 2.13	W1 - WINDOW	1.22 X 1.52
D1 - DOOR1	0.76 X 2.13	W2 - WINDOW	1.83 X 1.83
O - OPEN	0.91 X 2.13		
V - VENTILATOR	0.91 X 0.61		

AREA DETAILS

SQ.M

SQ.FEET

AS PER DOCUMENT

290.50

3127.00

AS PER PATTA

290.50

3127.00

AS AT SITE

290.47

3126.59

PLINTH AREA

PRO. GROUND FLOOR AREA

139.11

1497.37

PRO. FIRST FLOOR AREA

103.02

1108.90

AREA OF OPEN SPACE

151.36

1629.22

PARKING

REQUIRED

PROVIDED

CARS SPACE

2

2

TWO WHEELER SPACE

2

2

FSI

0.83

PLOT COVERAGE

47.89%

APPLICANT:-

R. Jayanthi

R. JAYANTHI

REGISTERED ENGINEER:

S. Senthil Kumar
Er. S. SENTHILKUMAR, B.E.,
Licenced Building Surveyor
Consulting Engineer & Contractor
PEACEFUL CONSTRUCTION
No.28, Kalanivasal Road
KARAIKUDI - 630 002
Cell : 98425 31669, 90252 67159

OFFICE USE: