
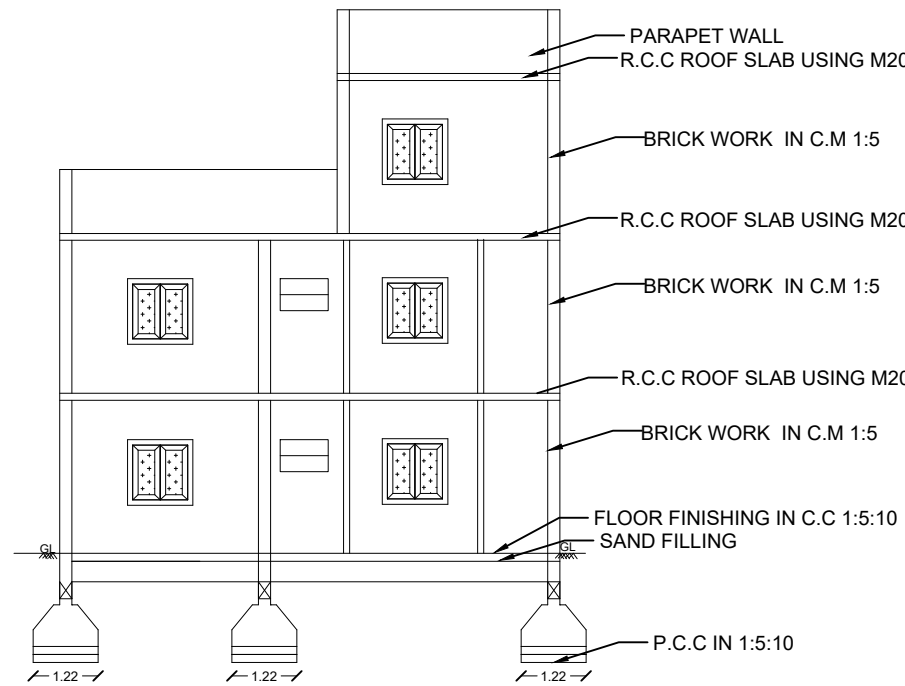
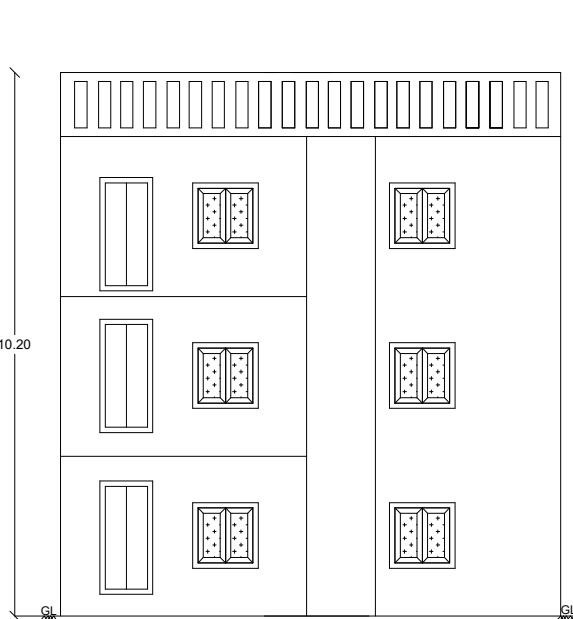



PLAN SHOWING THE PROPOSED CONSTRUCTION OF R.C.C, ROOF GROUND,FIRST & SECOND FLOOR RESIDENTIAL BUILDING IN G.R.SF.NO:109/522 & 109/524 ,ELECTION WARD NO:13 AT DHASKANT STREET,SOUTH ILAYANKUDI GROUP, ILAYANKUDI TOWN PANCHAYAT,ILAYANKUDI TALUK ,SIVAGANGAI DISTRICT.
APPLICANT NAME :Mrs.JENNADHOUL FIRTHOUS w/o JUMMAKHAN

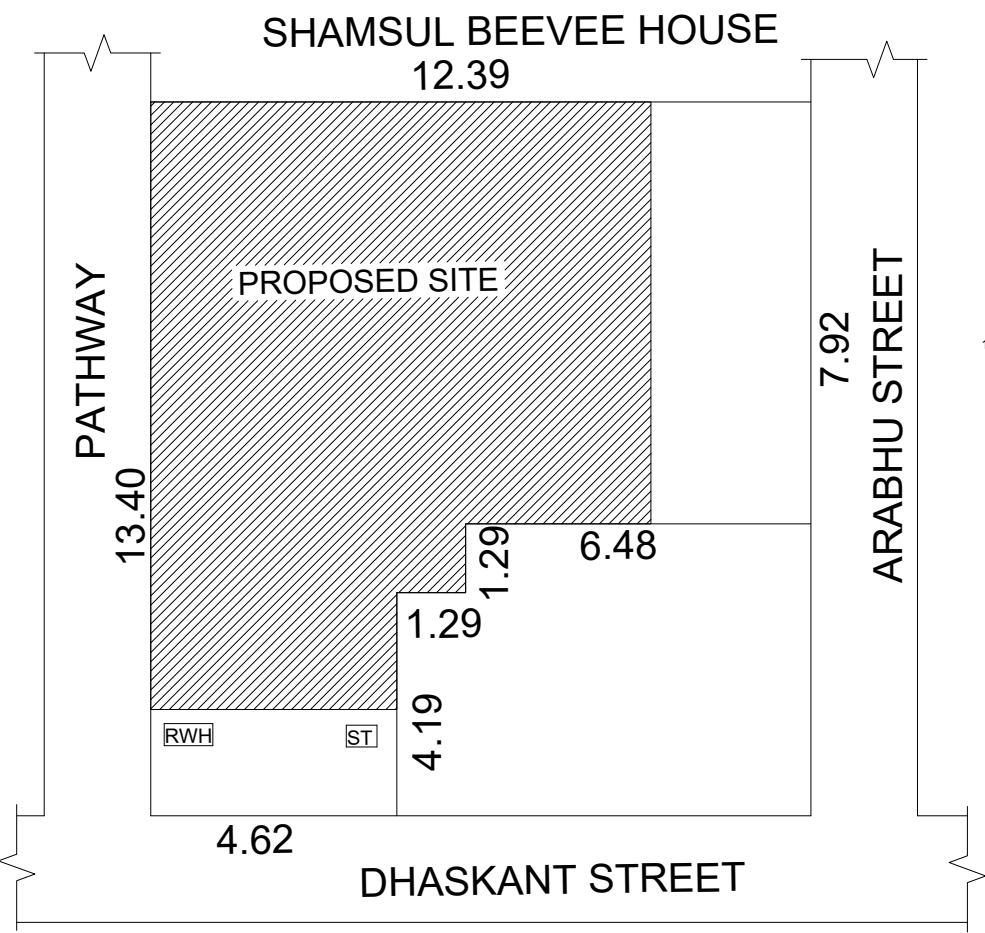




ELEVATION

SECTION A-A

SITE PLAN
SCALE 1:100

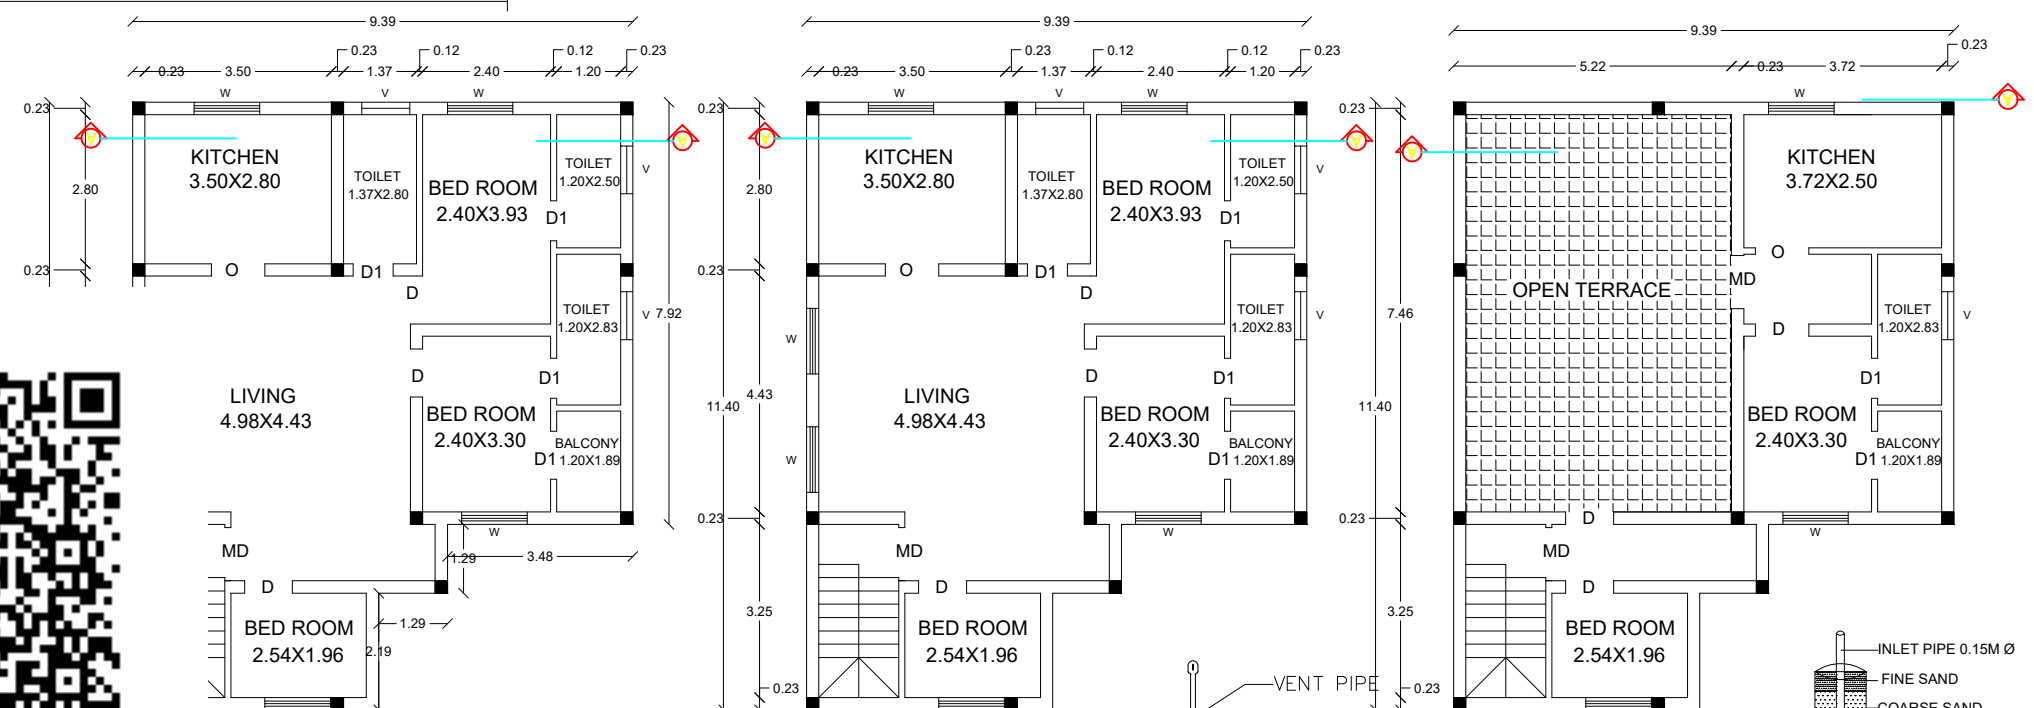

LOCATION PLAN
NOT TO SCALE

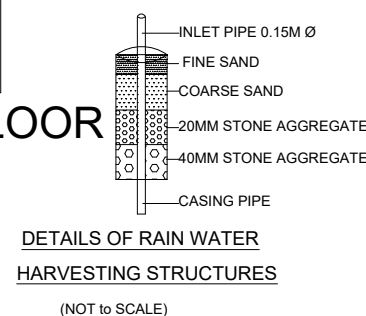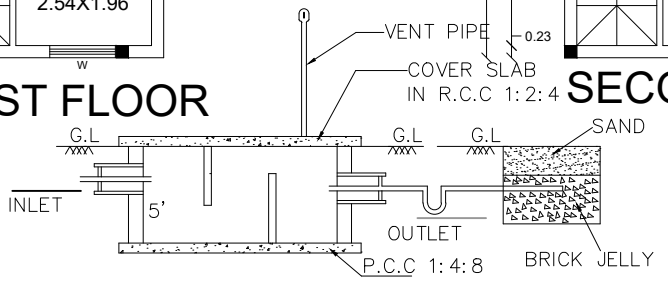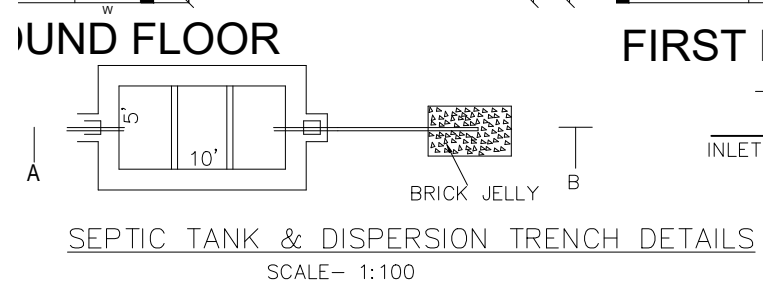

AREA DETAILS

PARTICULARS	Sq.Ft.	Sq.Mt.
TOTAL AREA OF THE SITE	1348.00	125.11
PLINTH AREA OF PRO. BLDG. - GF.	991.46	92.11
PLINTH AREA OF PRO. BLDG. - FF.	991.46	92.11
PLINTH AREA OF PRO. BLDG. - SF.	559.83	52.01
TOTAL PLINTH AREA OF PRO. BLDG. - GF+FF+SF.	2542.75	236.23
OPEN SPACE	356.54	33.00

FSI = 1.88	PLOT COVERAGE = 73.62%
------------	------------------------

SCHEDULE OF JOINERIES				
DOORS		OPEN		
D	DOOR	0.90X2.10	O	OPEN 1.00X2.10
MD	DOOR	1.00X2.10	A/O	OPEN 1.55X2.10
D1		0.75X2.10	VENTILATOR	
	WINDOWS		V	VENTILATOR 0.90X0.60
W	WINDOW	1.23X1.23		
RS	ROLLING SHUTTER	2.00X2.10		

COLOUR INDEX	
	SITE BOUNDARY
	PROPOSED BLDG.
	EXISTING ROAD

NOTES
1. ALL DOORS AND WINDOWS ARE OUTSIDE OPENING.
2. WASTE WATER WILLBE USED FOR GARDEN PURPOSE.
3. ALL DIMENSIONS ARE IN FEET AND METRES.

APPLICANT
 Mrs.JENNADHOUL FIRTHOUS w/o JUMMAKHAN

ENGINEER
 Er.R.THANGAPANDIYAN.D.C.E.,B.E., CONSULTING ENGINEER Licensed Building Surveyor 4.B-Siddique complex Ilayankudi(Tk),SIVAGANGAI Dt-630702

OFFICE USE ONLY
Technica approval issued
This Document is Digitally Data signed by
"EXECUTIVE OFFICER" ILAYANKUDI TOWN PANCHAYAT
So any seal or Sign is not necessary