



PLAN SHOWING THE PROPOSED CONSTRUCTION OF R.C.C ROOF GROUND AND FIRST FLOOR COMMERCIAL BUILDING AT OLD G.R.S.NO: 546/31 PART, NEW G.R.S.NO:546/31C, PLOT NO: 201, IN KOTTAIYUR VILLAGE, KOTTAIYUR TOWN PANCHAYAT, SAKKOTTAI UNION, KARAUKUDI TALUK, SIVAGANGAI DISTRICT.


APPLICANT :- Mr. KR. ANANTH S/o Mr. KARUPPIAH

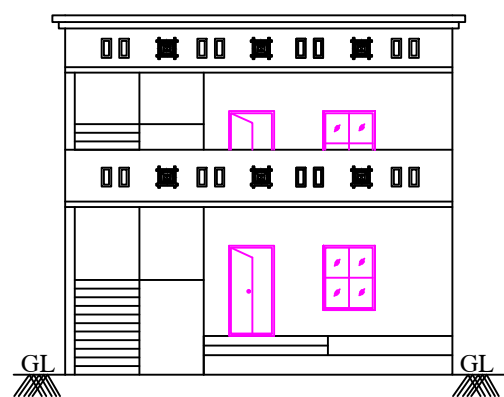


ELEVATION

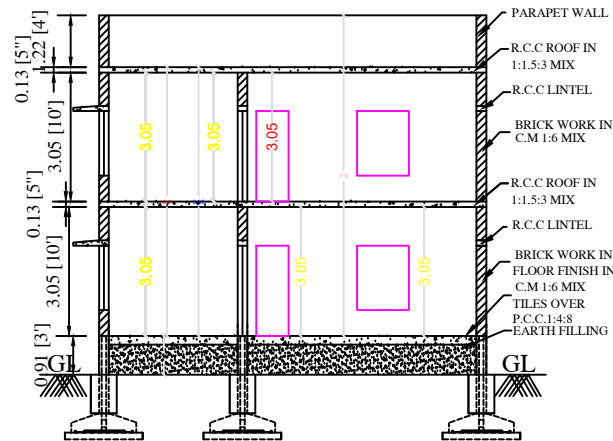


SECTION AA

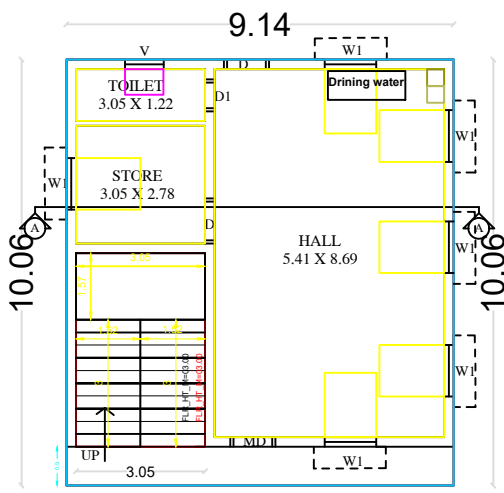

PROPOSED GROUND FLOOR PLAN

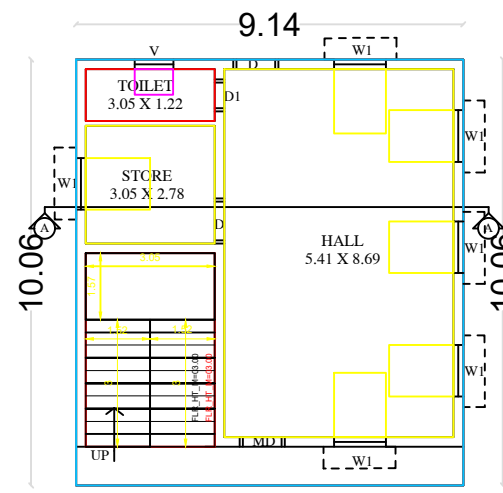


PROPOSED FIRST FLOOR PLAN

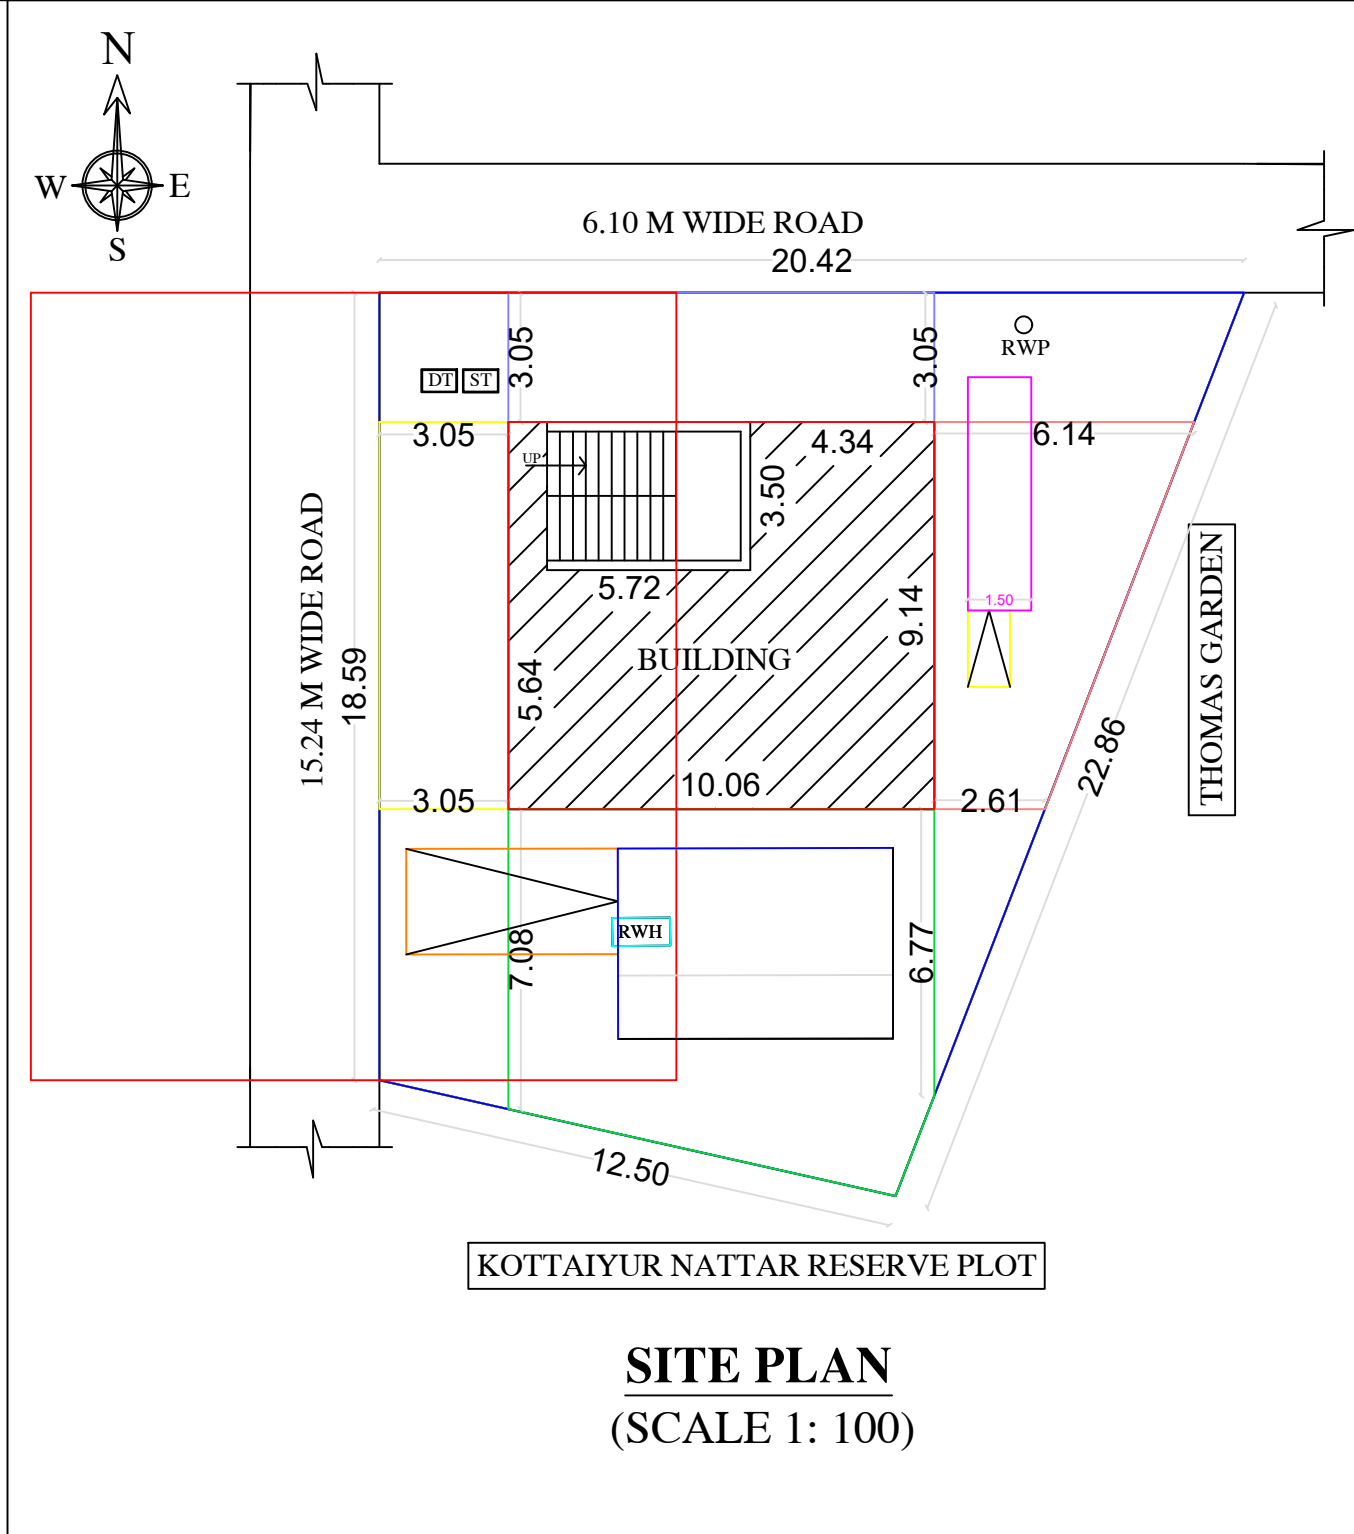


KOTTAIYUR NATTAR RESERVE PLOT

SITE PLAN


(SCALE 1: 100)

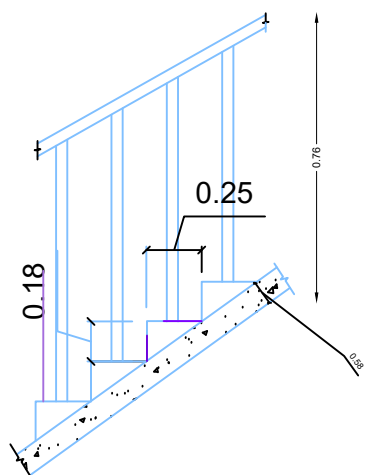


SECTION OF STAIRCASE

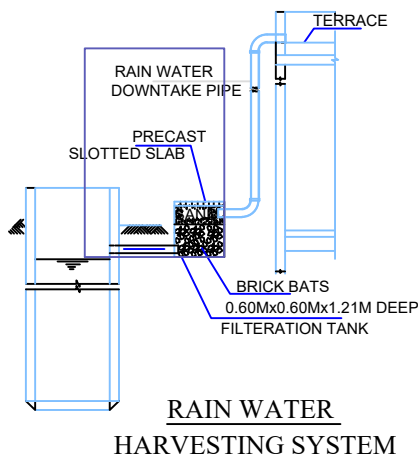


RAIN WATER HARVESTING SYSTEM

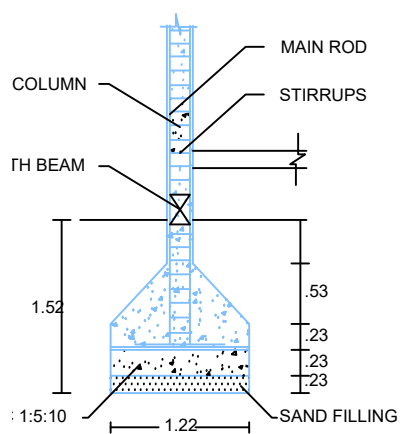


COLUMN DETAILS

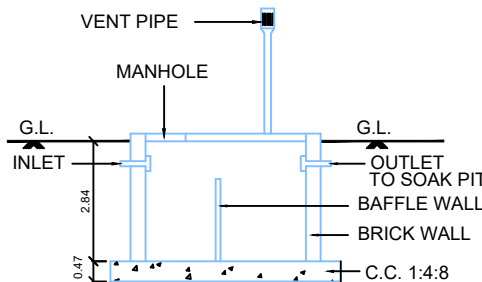


SECTION OF SEP.TANK

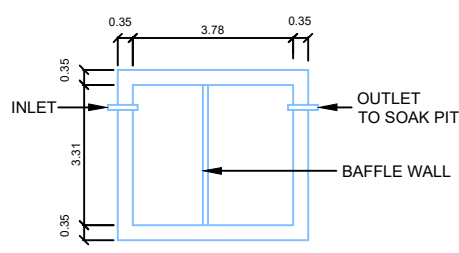


PLAN SEPTIC. TANK

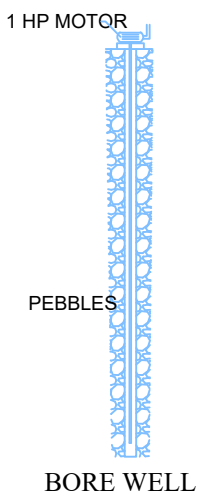

BORE WELL

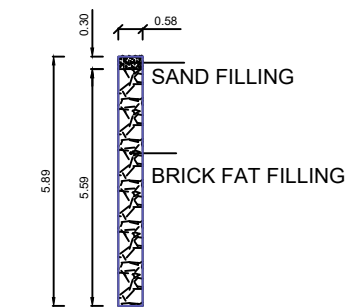

DETAILS OF PERCULATION PIT

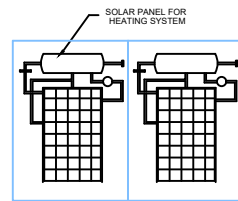


SOLAR HEATING SYSTEM

DETAILS OF JOINERIES

MD - DOOR	1.52 X 2.13	W - WINDOW	1.22 X 1.06
D - DOOR	0.91 X 2.13	W1 - WINDOW	1.22 X 1.52
D1 - DOOR1	0.76 X 2.13	W2 - WINDOW	1.83 X 1.83
O - OPEN	0.91 X 2.13		
V - VENTILATOR	0.91 X 0.61		

AREA DETAILS	SQ.M	SQ.FEET
AS PER DOCUMENT	341.14	3672.00
AS PER PATTa	341.14	3672.00
AS AT SITE	331.13	3564.25
PLINTH AREA		
PRO. GROUND FLOOR AREA	91.97	989.96
PRO. FIRST FLOOR AREA	91.97	989.96
AREA OF OPEN SPACE	239.16	2574.29
PARKING	REQUIRED	PROVIDED
CARS SPACE	1	1
TWO WHEELER SPACE	1	1
FSI	0.56	
PLOT COVERAGE	27.77%	

APPLICANT:-

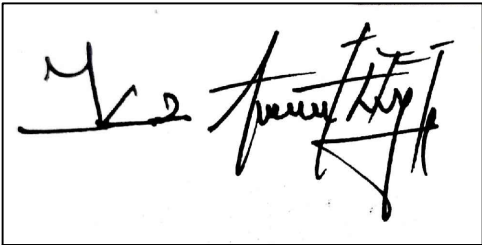

KR. ANANTH

REGISTERED ENGINEER:

Er. SP. ARAVINDAN, D.C.E.,
Consulting Civil Engineer
Licensed Building Surveyor
S.V. CONSTRUCTION
No.20, Karpaga Complex, By-Pass Road
Sri Ram Nagar, KOTTAIYUR - 630 106
Cell : 9787493276

OFFICE USE: