

PLAN SHOWING THE PROPOSED CONSTRUCTION OF R.C.C.ROOF COMMERCIAL (SHOP) BUILDING AT
PATTA NO:2014, S.NO:126/2C3, NERKUPPAI VILLAGE & TOWN PANCHAYAT,
TIRUPPATTUR TALUK, SIVAGANGAI DISTRICT.


AREA DETAILS:	SFT	SQM
SITE AREA	5070.00	471.00
PROPOSED R.C.C.ROOF BUILDING		
GROUND FLOOR	303.00	28.08
OLD BUILDING	1600.00	148.64
Vacant Area	3167.00	294.28

JOINERY DETAILS	FEET	METER
RS - SHUTTER	8'0"X8'0"	2.44X2.44
W5-WINDOW	5'0"X4'0"	1.52X1.22


NOTE:-
1.ALL DIMENSIONS ARE IN METER,
2.ALL WINDOW SHUTTERS ARE OPENING OUTWARDS
3.ALL WASTE WATER UTILIZED FOR GARDEN
4.SOLAR WATER SYSTEM WILL BE PROVIDED
5.U-TRAP WILL BE PROVIDED IN SEPTIC TANK.

OWNER'S SIGN:


OWNER'S NAME:
Mr.S.CHINNAKKARUPPAN
S/O Mr.SEVUGAPERUMAL

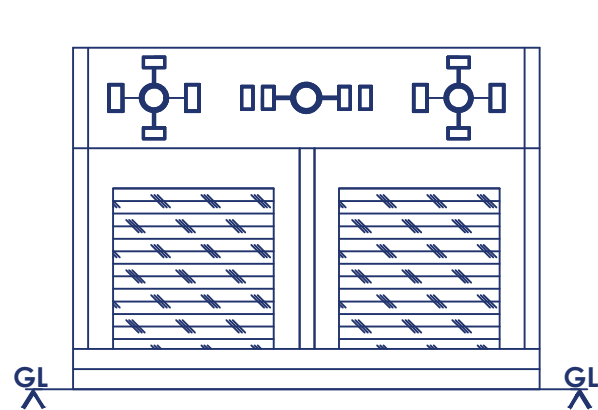


FRONT ELEVATION

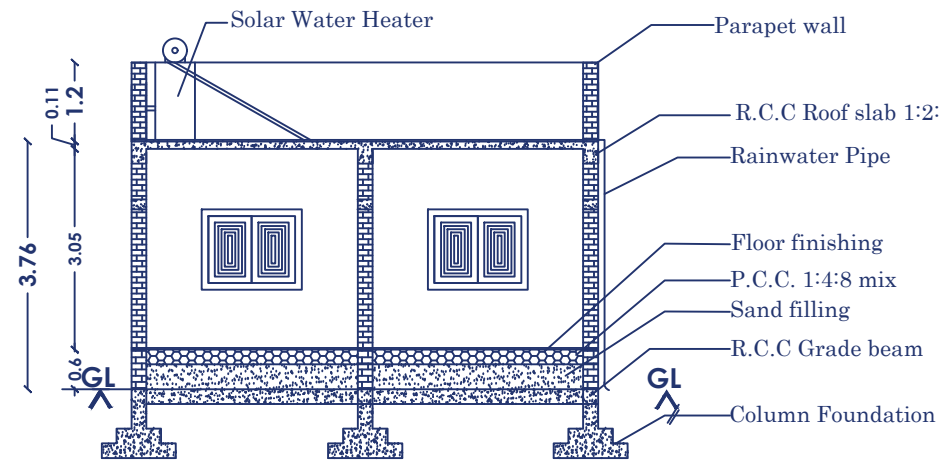


SECTION ON AB

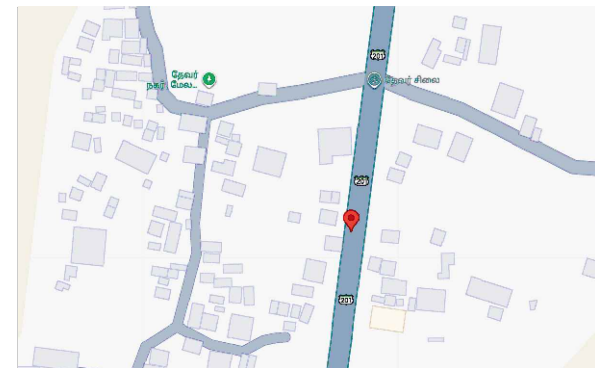

KEY PLAN (NTS) - 10°12'59.1"N 78°32'02.9"E

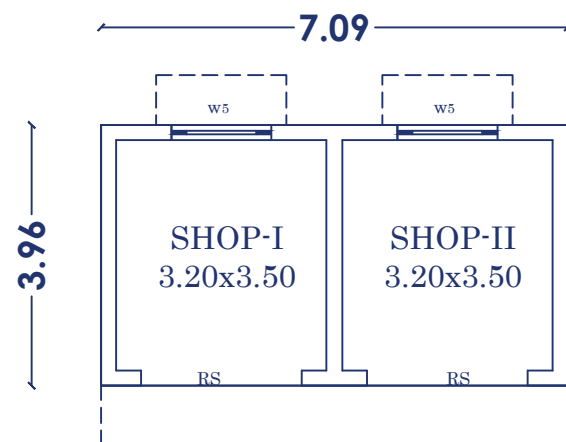

GROUND FLOOR PLAN

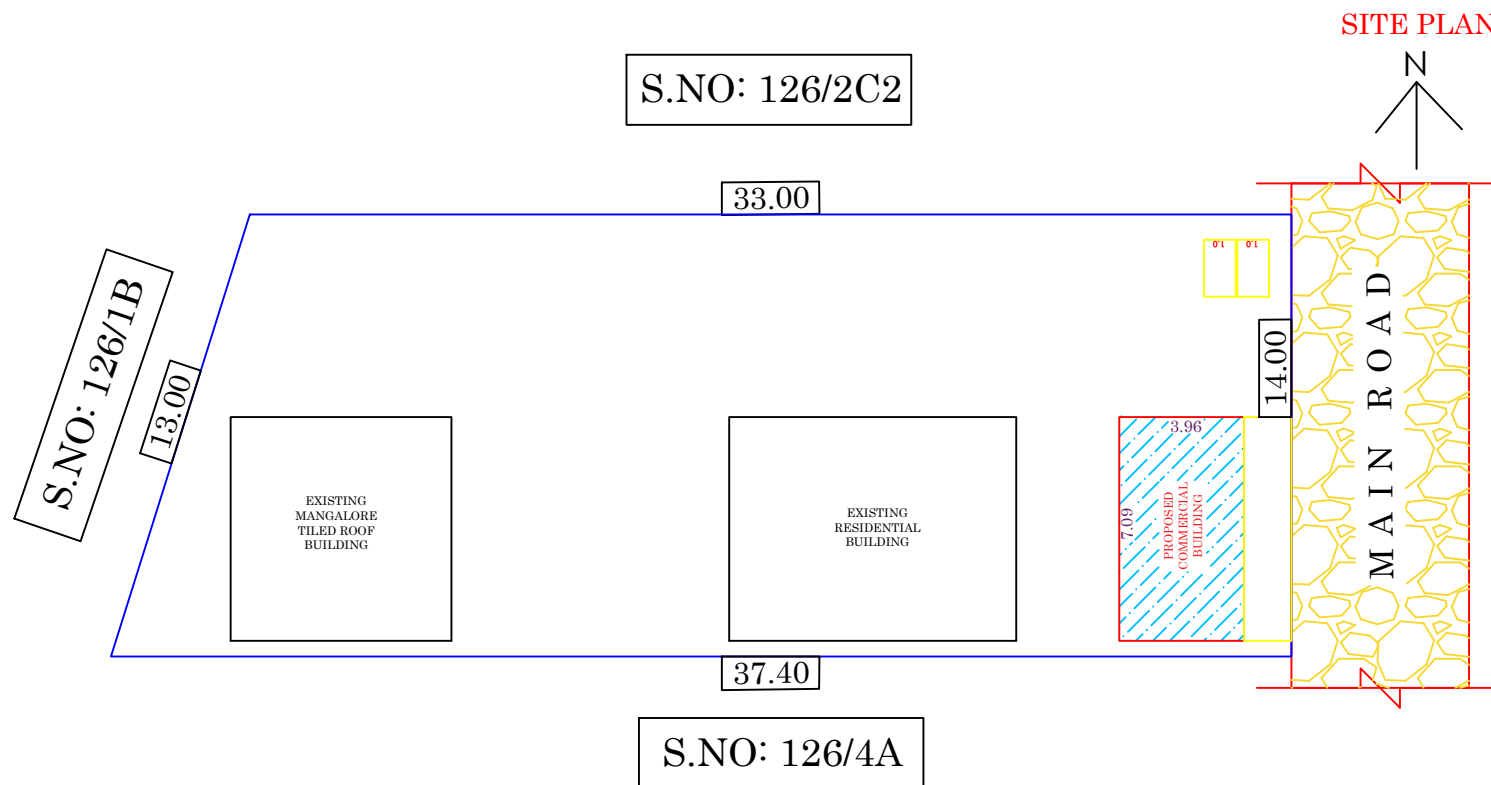

SITE PLAN



0.23

SCALE 1"=2'0"

1: = 100

TOP TO BE HERMETICALLY SEALED



GL

LL


0.2284

N (SAMPLE)



LL = 2000LTRS

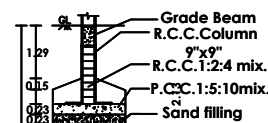 

COLUMN DETAILS

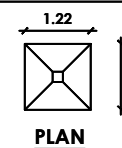

PLAN

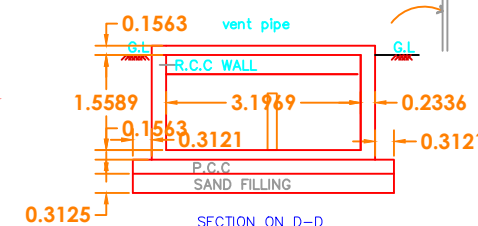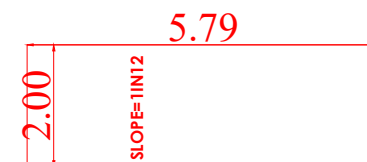

SECTION ON D-D

M. Balamurali Be.
M.BALAMURALI BE.,
REGISTERED ENGINEER GRADE II (RE)
DTCP PDKT/RE/GR-II/23/05/001
109/LS/2023/00008
REGISTERED ENGINEER SIGN

SEYON CONSTRUCTIONS
No-3, First Floor, Santhi Complex,
Sempottal, Pudukkottai Main Road,
Ponnamaravathy - 622 407
Cell : 85262 45878 - 95241 99096
PH - 04333 299405
seyonconstructions2024@gmail.com