




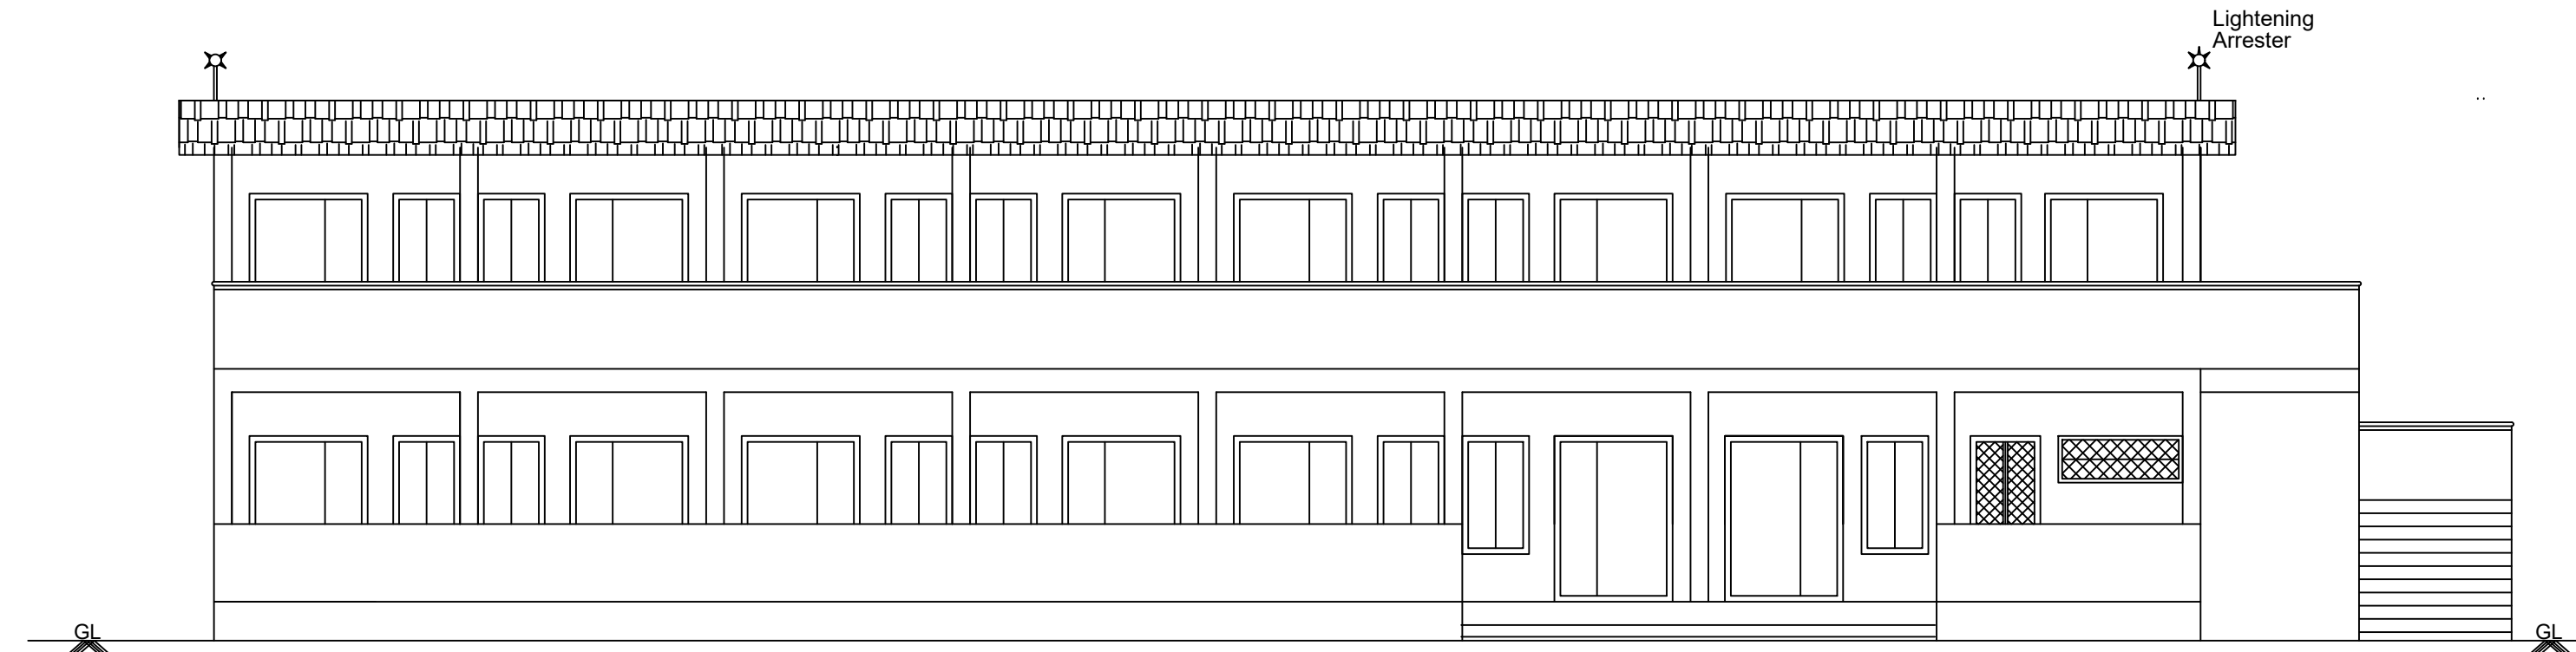

FRONT ELEVATION

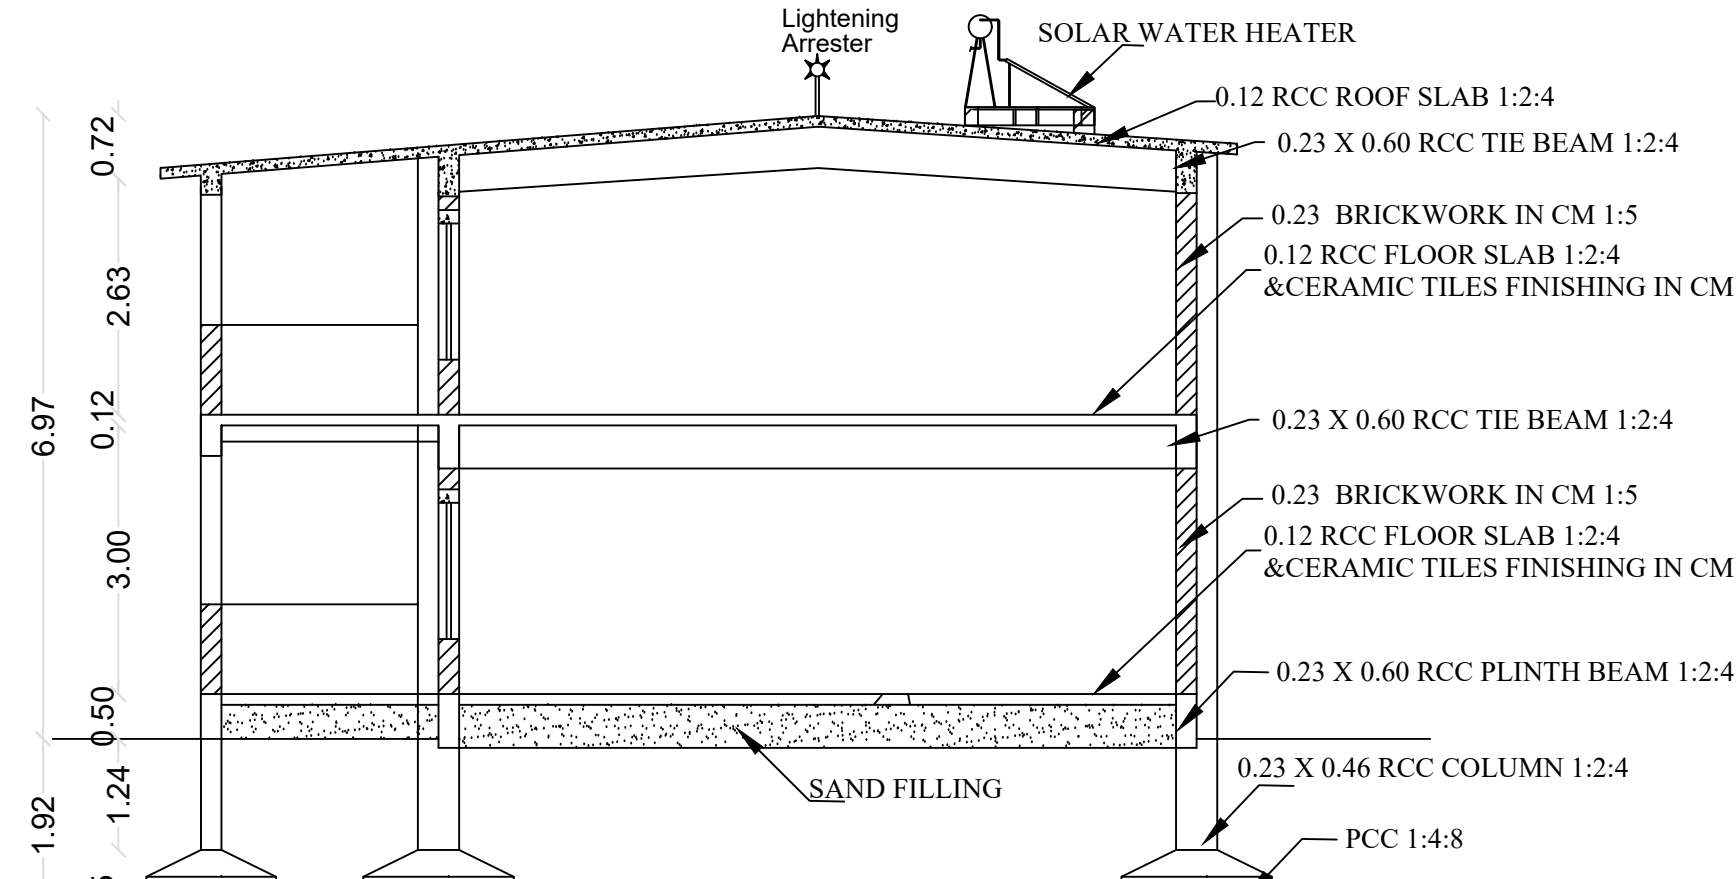



SECTION ON-AA'

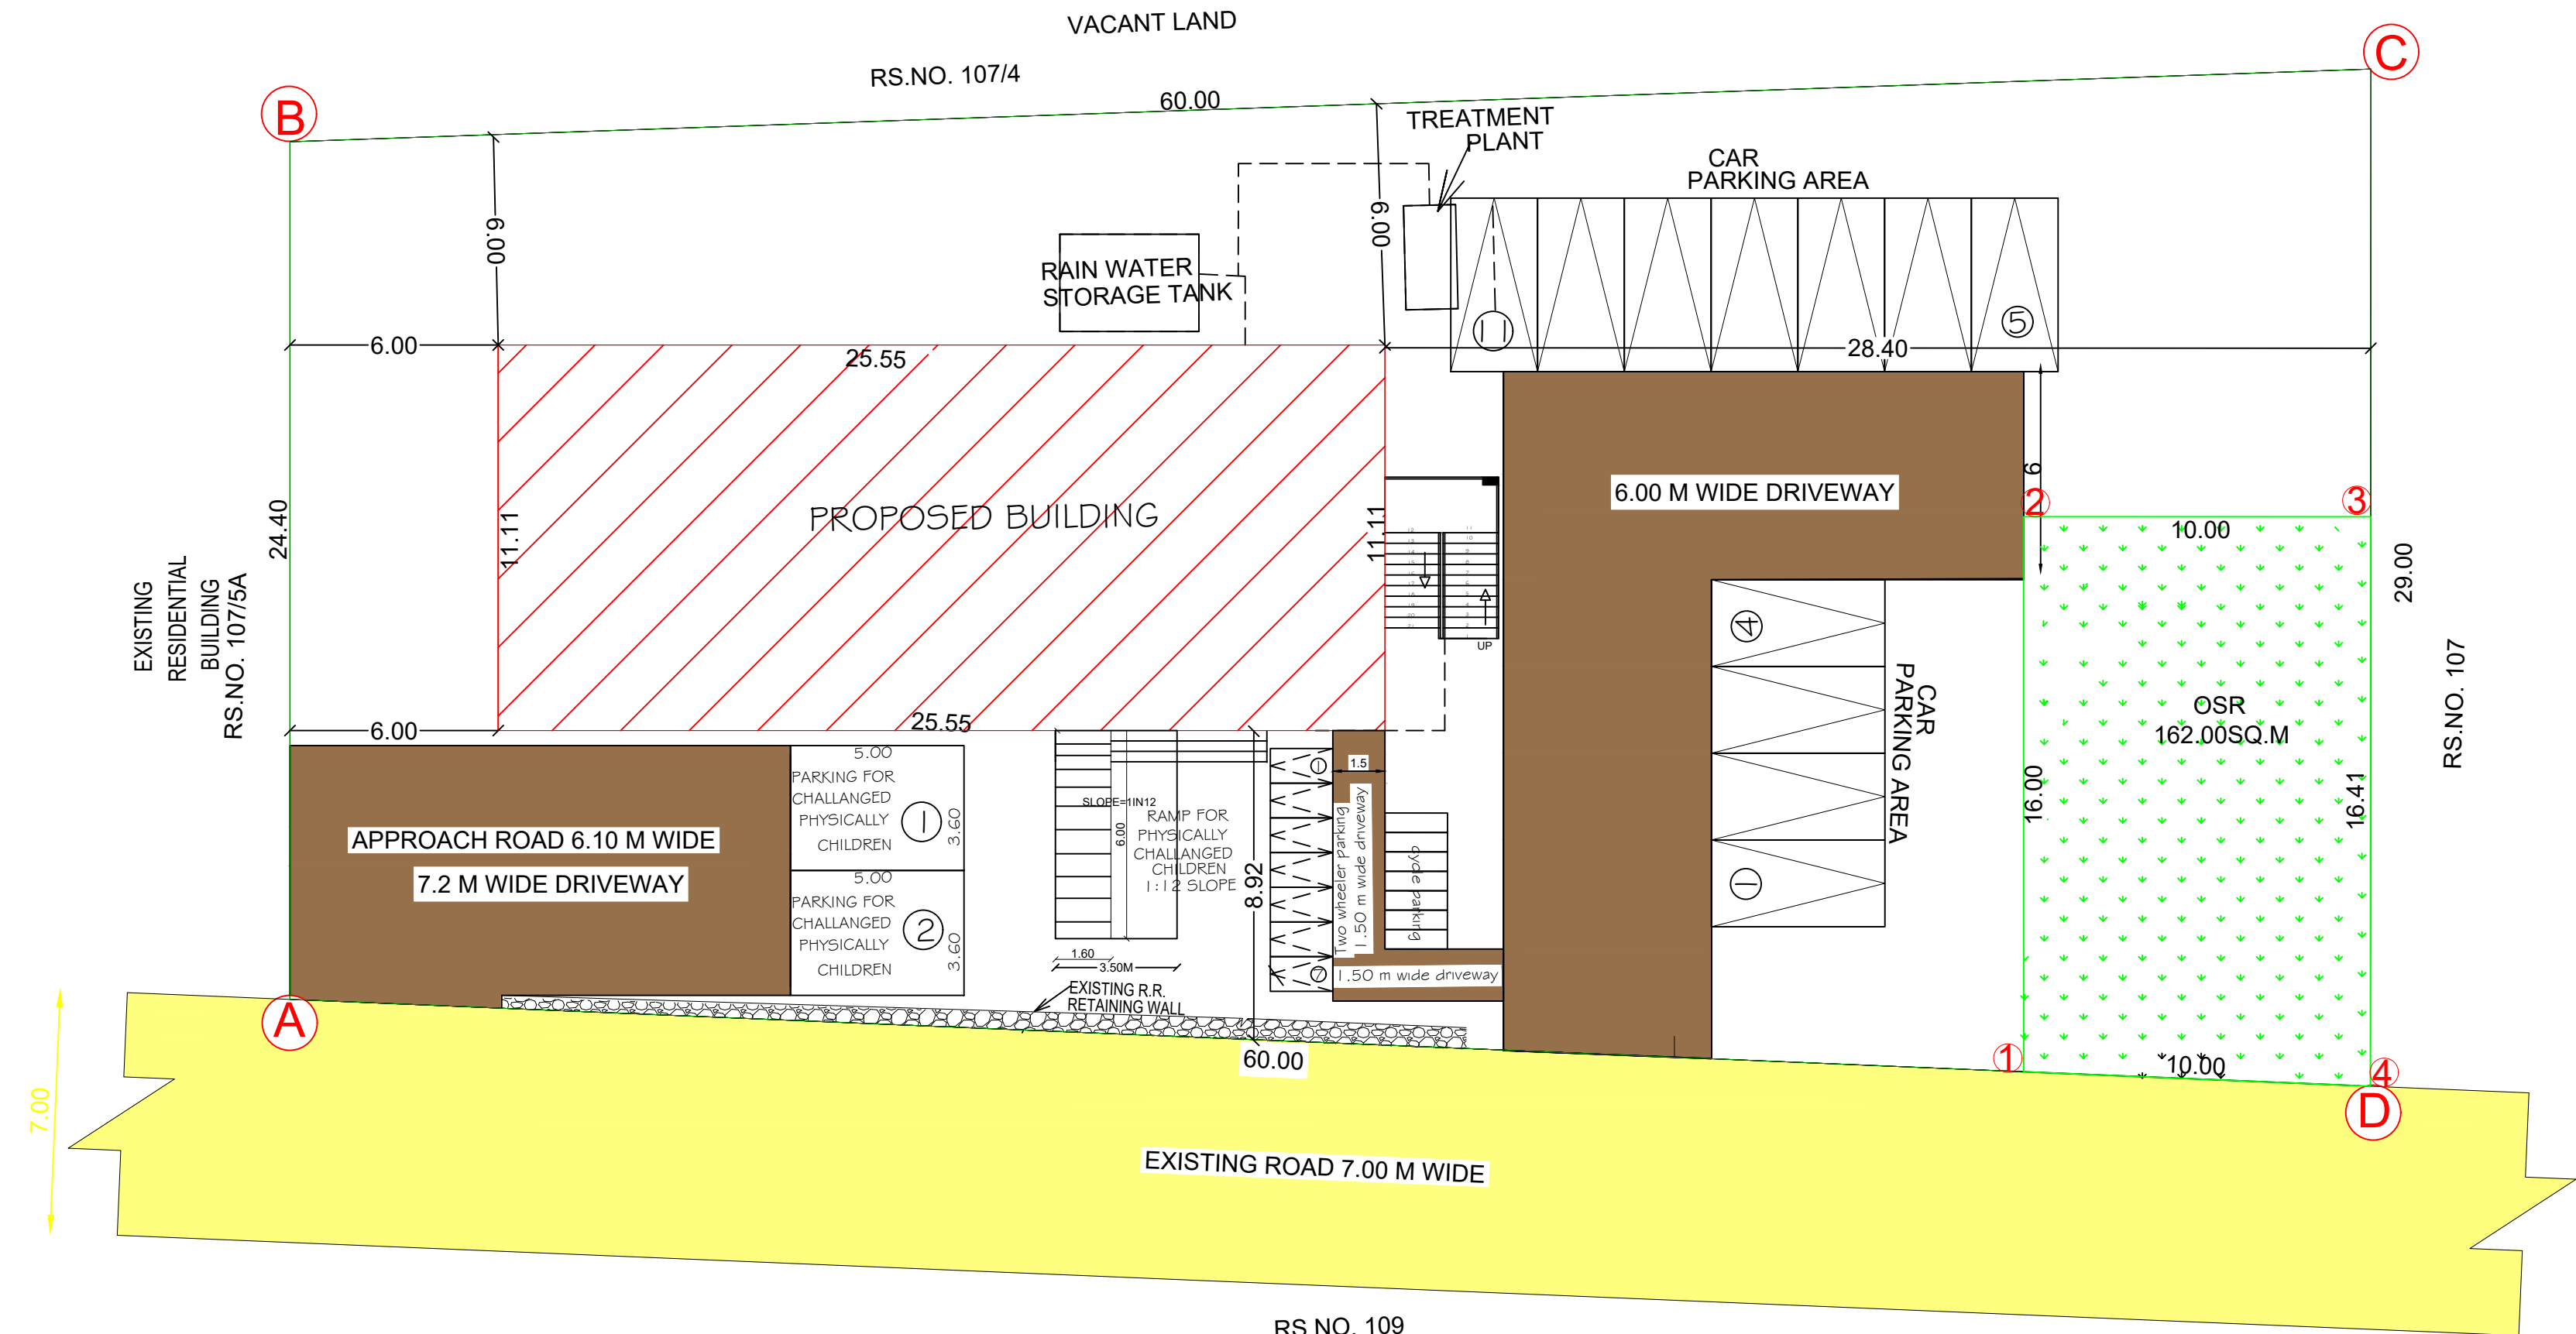


SITEPLAN
SCALE 1:200

COLOUR INDEX:-

SITE BOUNDARY
PROPOSED BUILDING
EXISTING ROAD 7.00M WIDE
APPROACHED ROAD 6.10M WIDE
OSR - 162.48 SQ.M

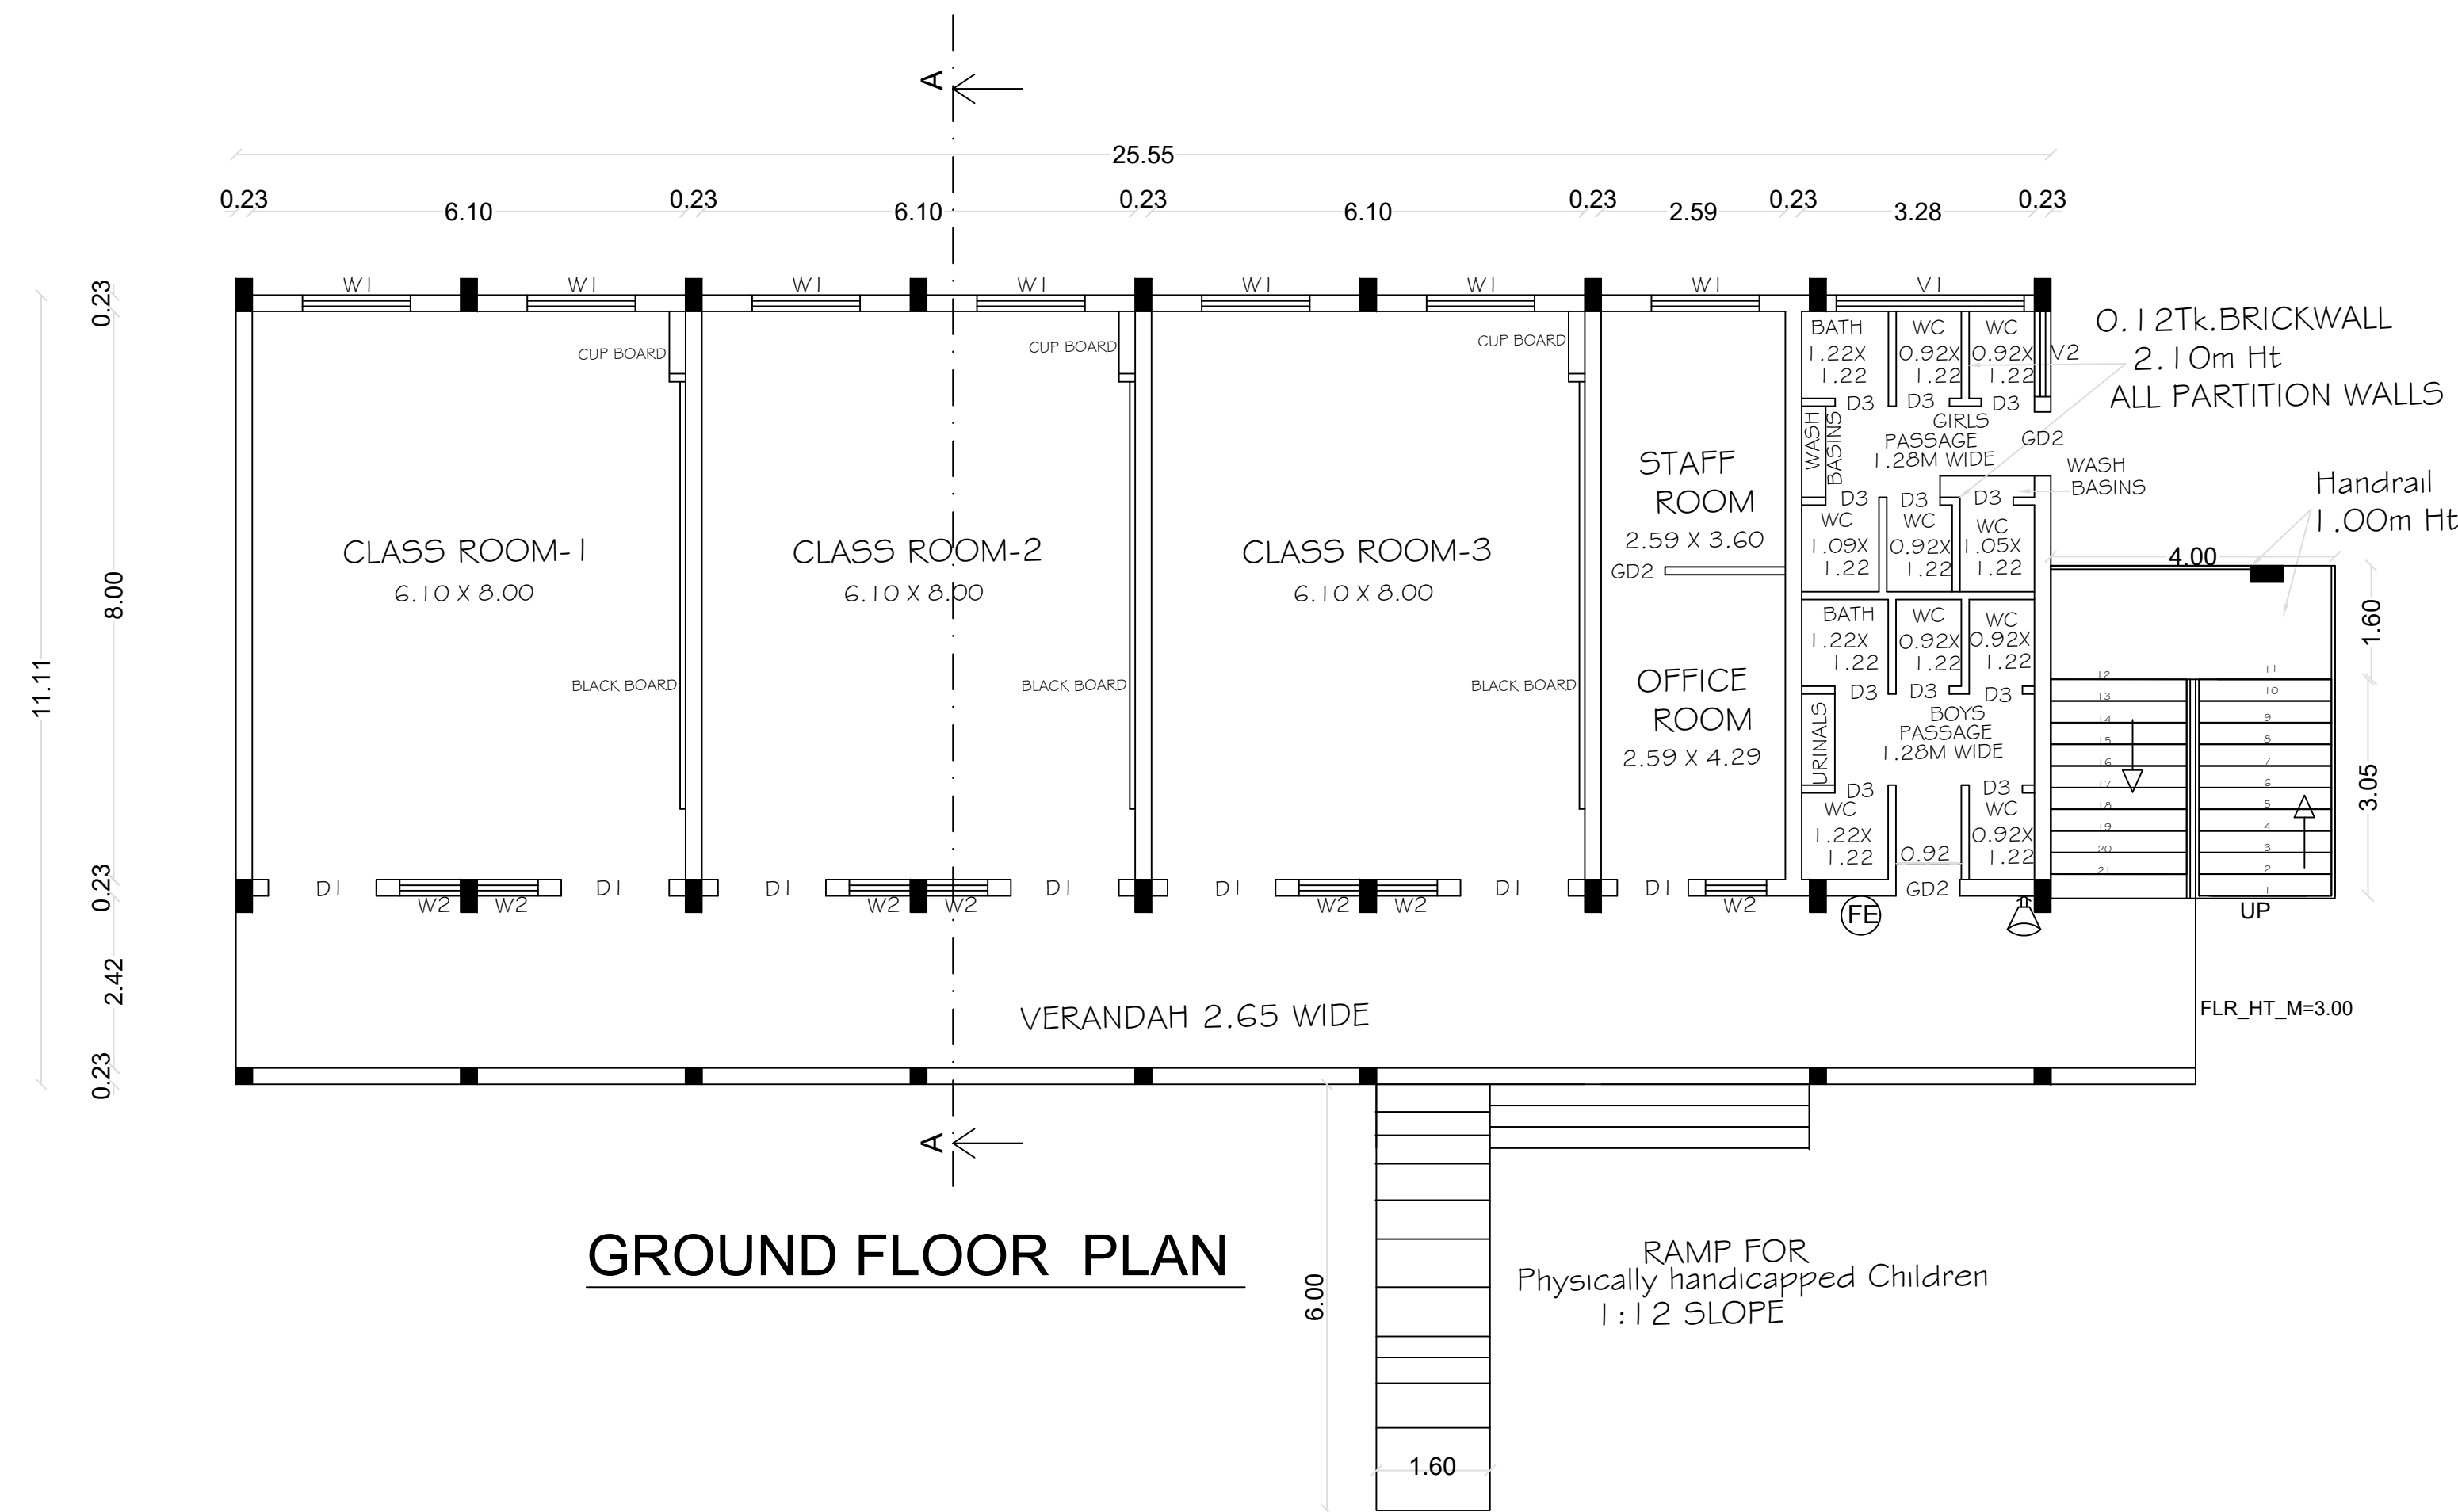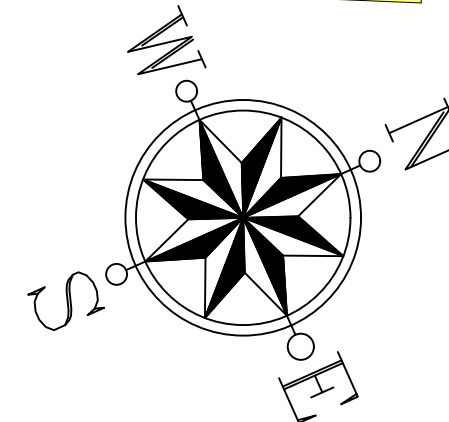

GROUND FLOOR PLAN

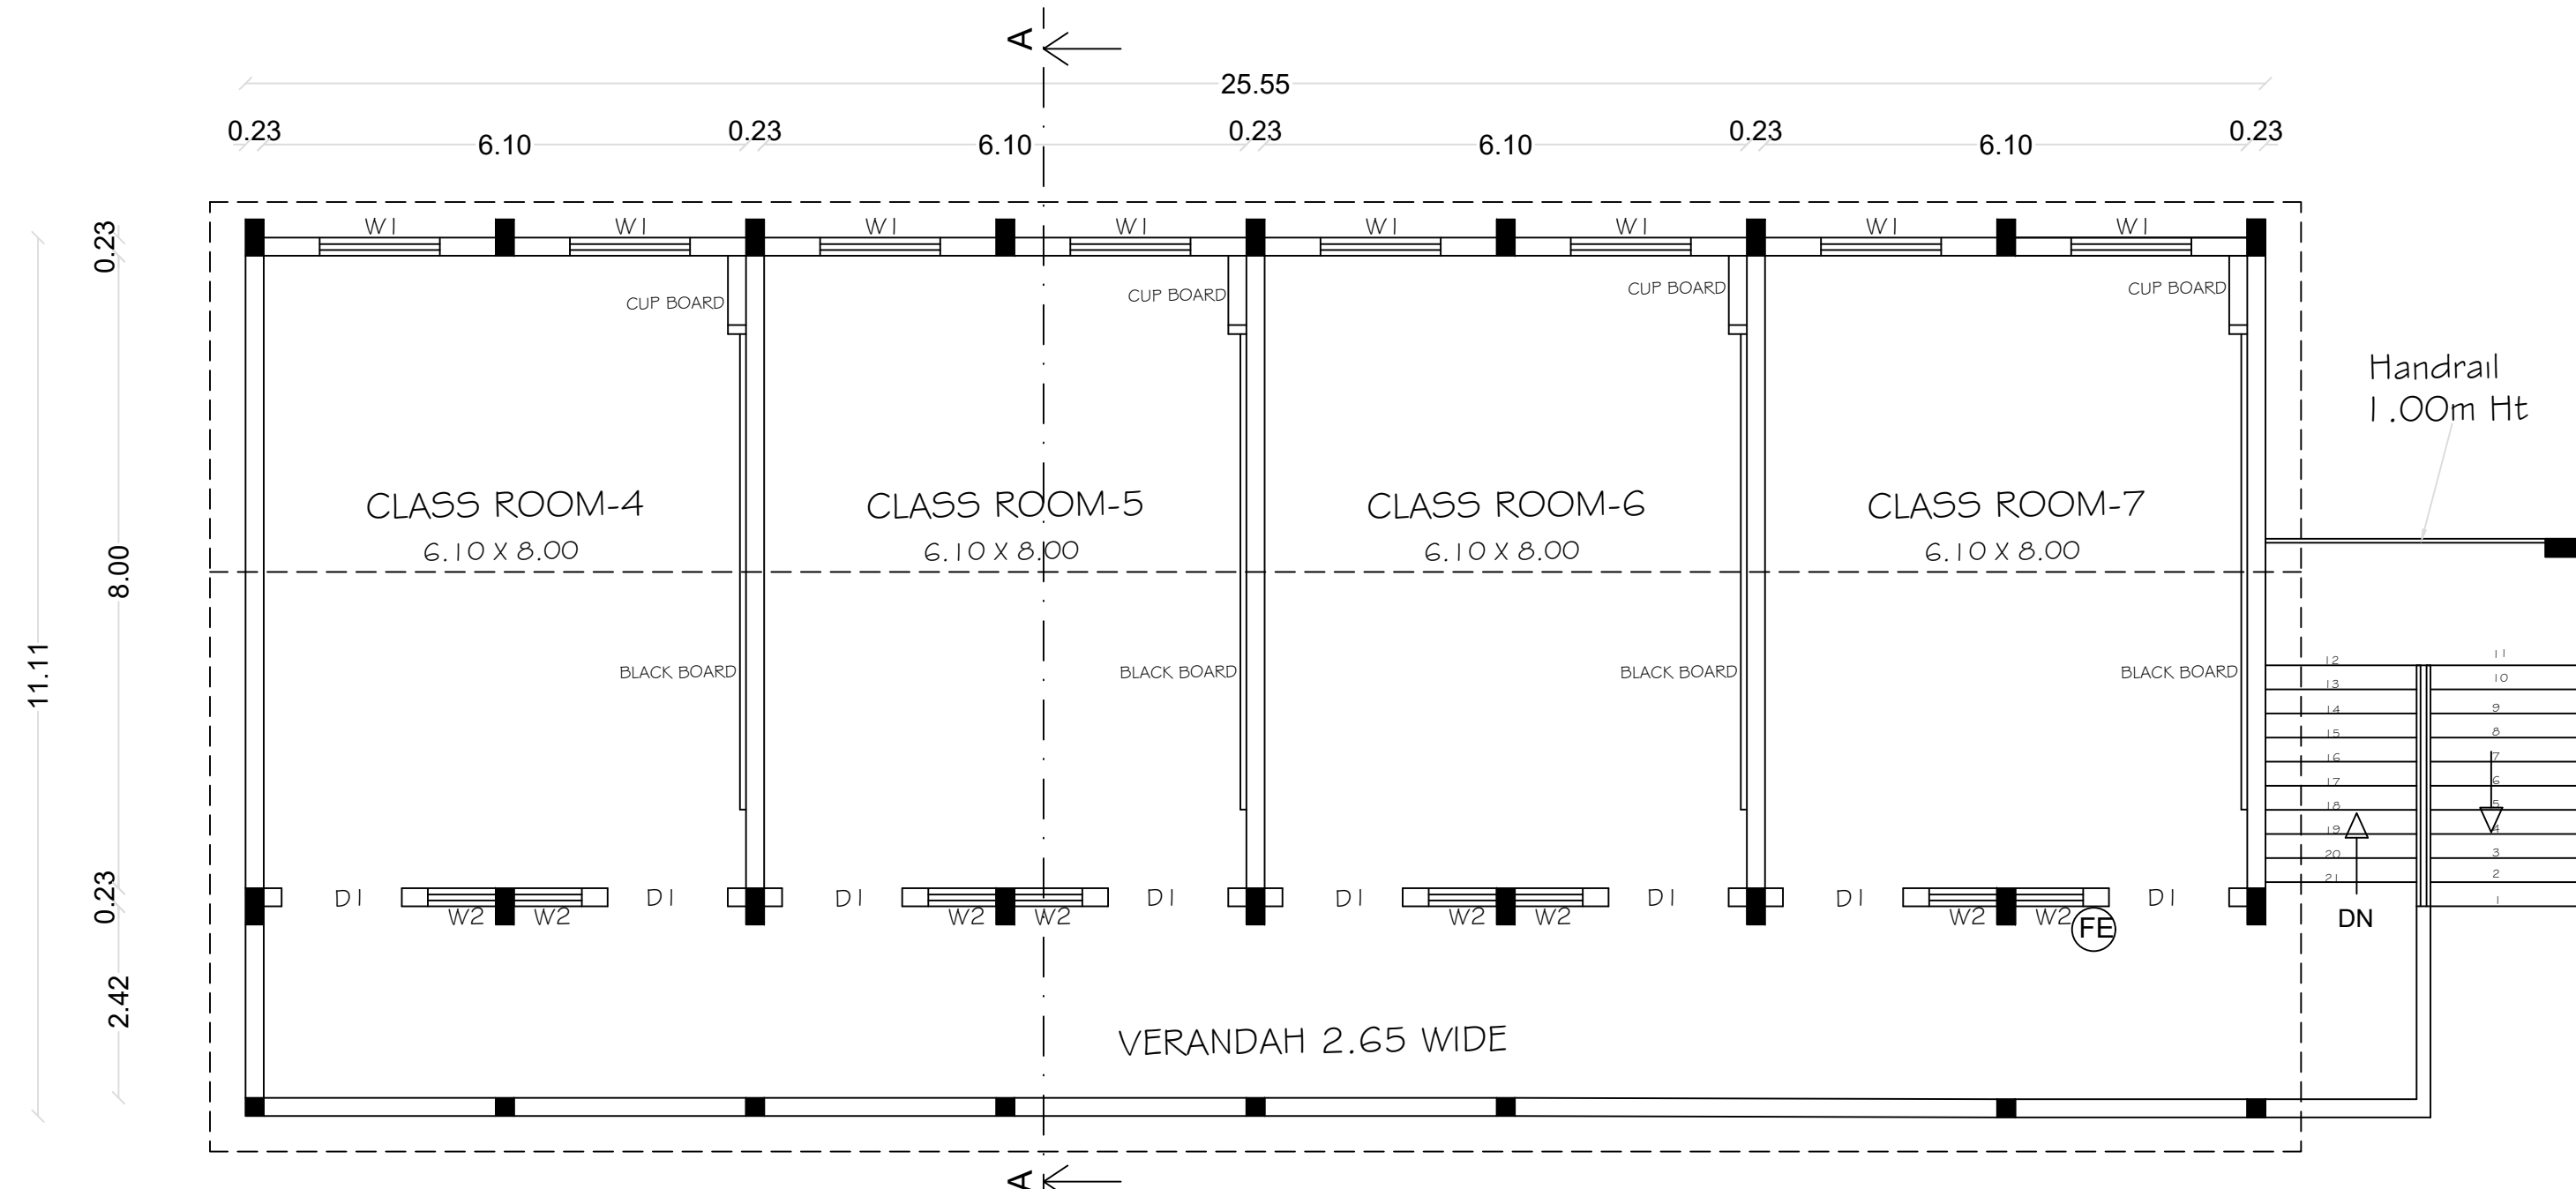

FIRST FLOOR PLAN

PLAN SHOWING THE PROPOSED CONSTRUCTION
OF NURSERY AND PRIMARY SCHOOL BUILDING IN
R.S.NO-108/5B, OLD R.S.NO-267 AT SIDDHAGIRI,
COONOR RURAL VILLAGE & BERATTY
PANCHAYAT, THE NILGIRIS DISTRICT.

SPECIFICATIONS:

FOUNDATION : RCC PILE FOUNDATION 1:1:3
SUPERSTRUCTURE : 0.23 BRICKWORK IN CM 1:5 & PLASTERING IN CM 1:4
COLUMNS & BEAM : 0.23X0.46 RCC 1:1:3, LINTEL BEAM 0.23X0.23 OF SIZE
FLOORING : 0.10 PCC 1:3:6 & CERAMIC TILES FINISHING IN CM 1:3
ROOFING : 0.12 RCC SLAB 1:1:3 & CEILING PLASTERING IN CM 1:4
WOOD WORK : VENTILATOR DOORS & WINDOWS, PAINTING WITH 2 COATS
ENAMEL PAINT WITH PRIMER COAT
COLOUR WASHING : OUTSIDE : 2 COATS OF OBD WHITE COLOUR
INSIDE : 2 COATS OF OBD PISTA GREEN COLOUR

SCHEDULE OF JOINERIES

GD2	-GRILL DOOR	- 0.90 X 2.14
D1	- DOOR	- 1.52 X 2.14
D2	- DOOR	- 0.76 X 2.44
W1	- WINDOW	- 4.34 X 1.80
W2	- WINDOW	- 3.05 X 1.80
V1	- VENTILATOR	- 2.54 X 0.76
V2	- VENTILATOR	- 1.20 X 0.76

REFERENCE

⊕ FIRE EXTINGUISHER APPRATUS
& EMERGENCY ALARM IS PROVIDED.
★ SOLAR APPARATUS TO BE PROVIDED
★ LIGHTNING ARRESTOR PROVIDED ON THE ROOF.
★ RAMP PROVIDED

AREA DETAILS	SQ.M
AREA OF THE SITE	1620.00
PROPOSED GROUND FLOOR	283.92
FIRST FLOOR	283.92
TOTAL PLINTH AREA	567.84
AREA LEFT OPEN	1336.08








PLOT COVERAGE = 17.53%
FSI = 0.35

CAR PARKING - 2.50x5.00m - 11 Nos
TWO WHEELER PARKING - 07 Nos
1.00x1.80m

Saktis

MANAGING TRUSTEE,
SIDDHAGIRI SAI FOUNDATION

NAME OF THE APPLICANT:

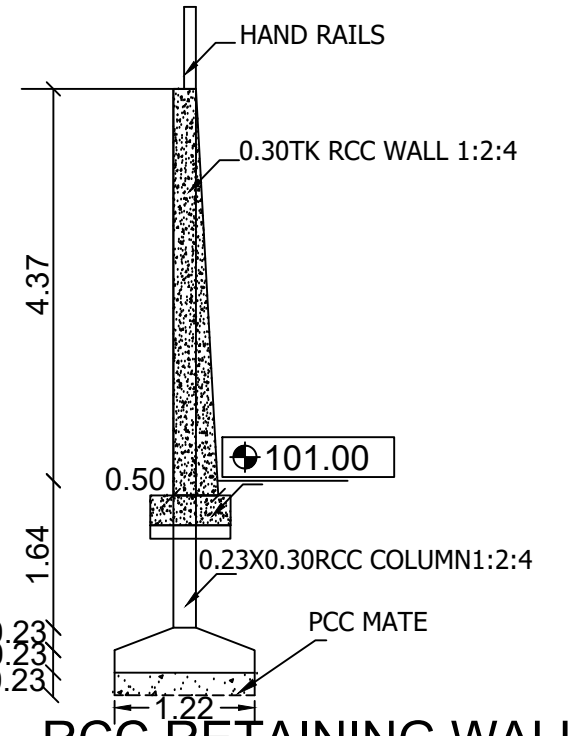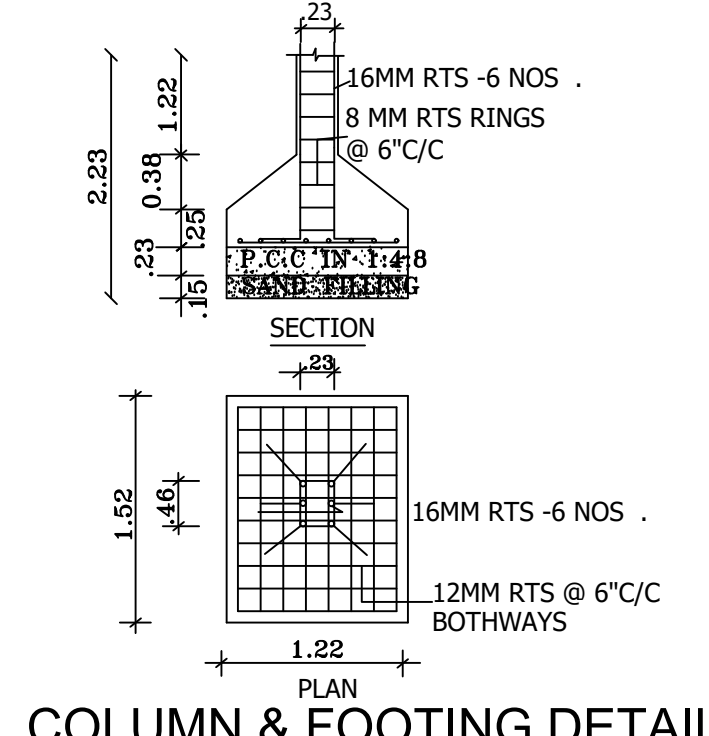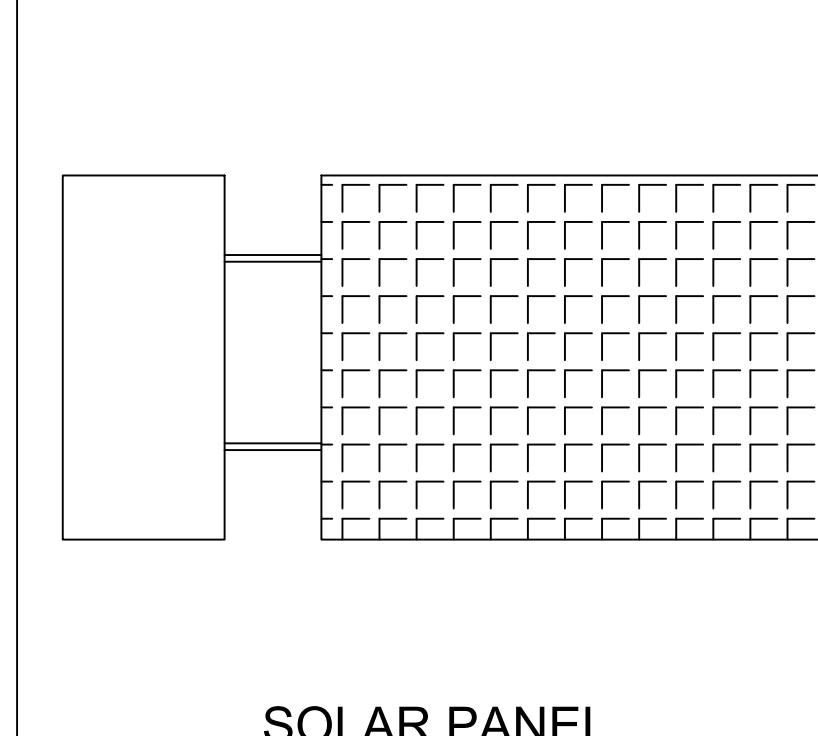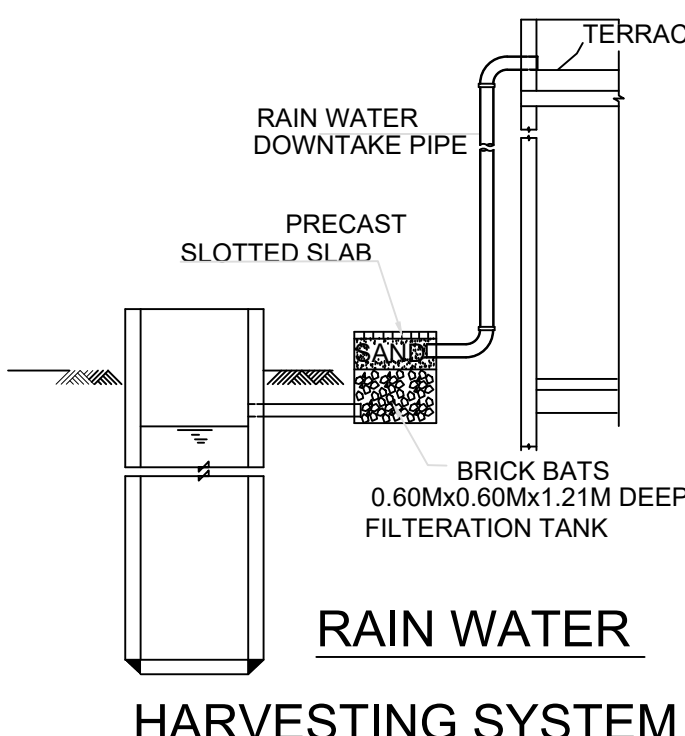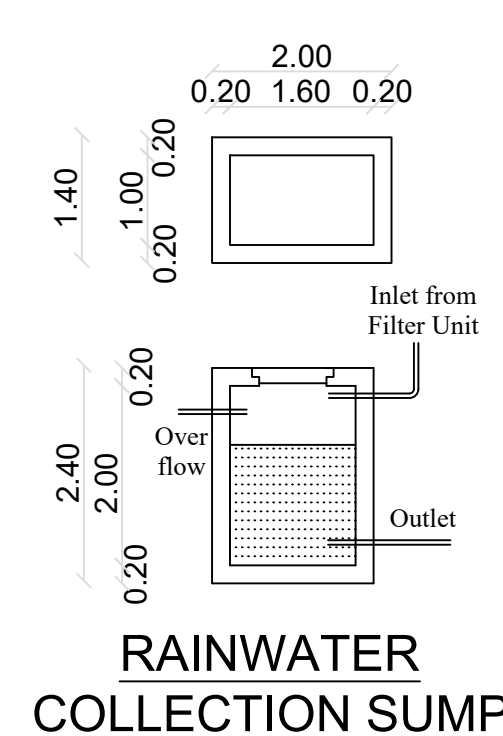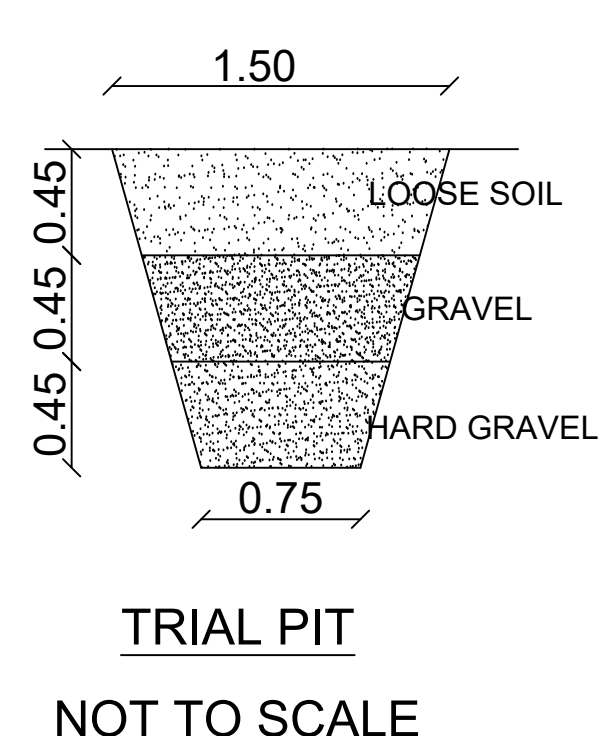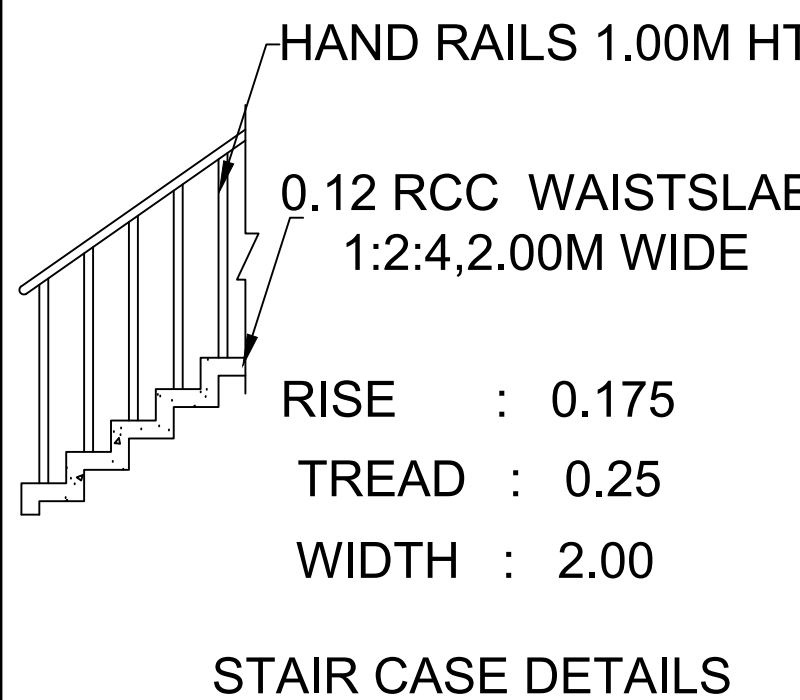

ENGINEER

TECHNICAL CONCURRENCE
ONLINE APPLICATION NUMBER: SWP/BPA/0103115/2024
BP/TCP/NLG.No.10/2024

