






ELEVATION

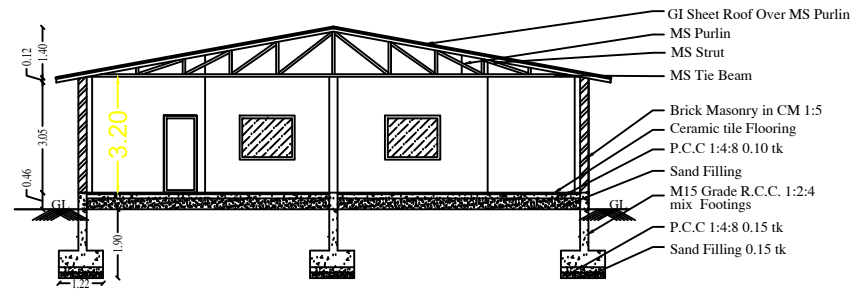


SECTION ON BB

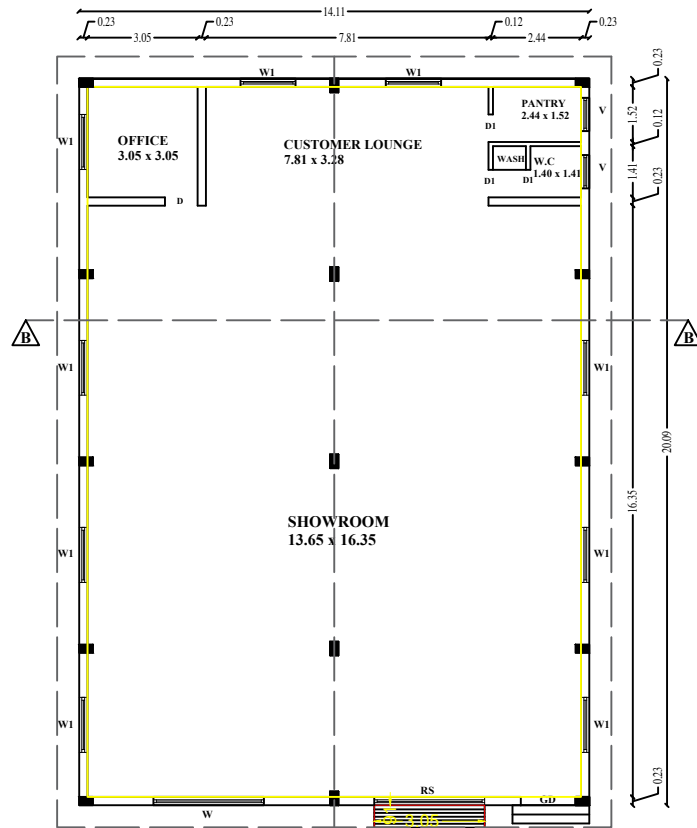

GROUND FLOOR PLAN

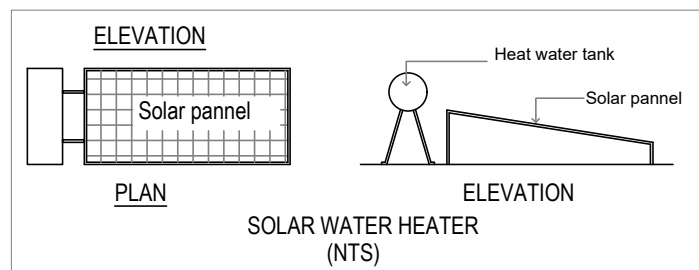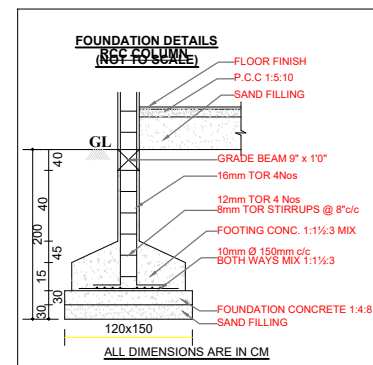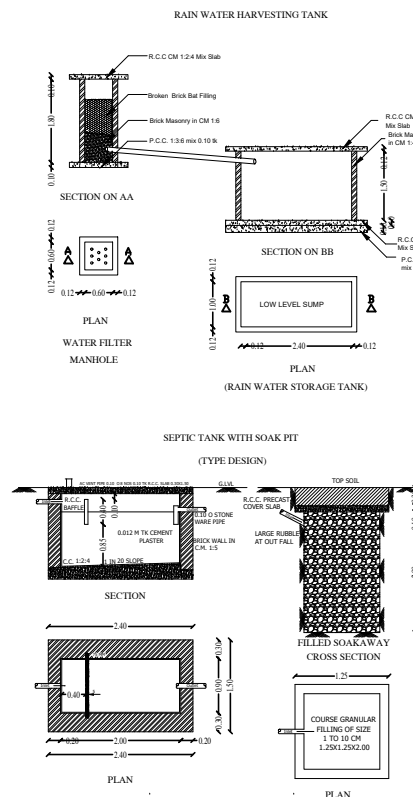

SITE PLAN

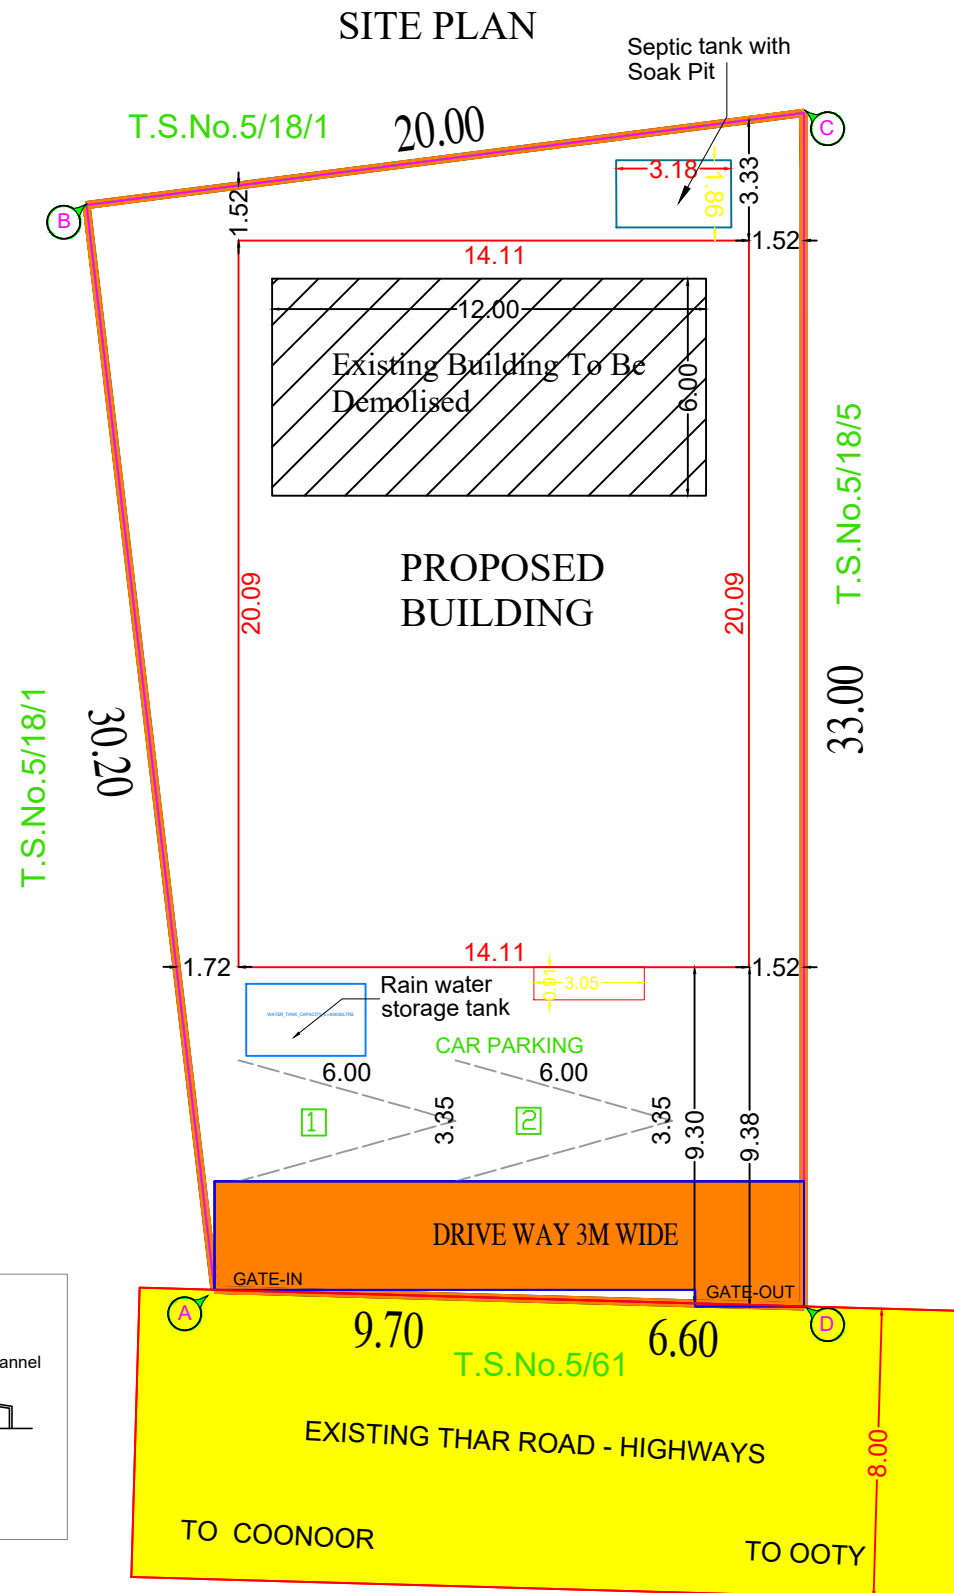

PLAN SHOWING THE PROPOSED CONSTRUCTION OF THE COMMERCIAL BUILDING (SHOWROOM) AFTER DEMOLISHING THE EXISTING BUILDING BEARING DOOR No:4/B/5, IN WARD J, BLOCK No:5, T.S.No 18/4, AT COONOOR ROAD, OOTY MUNICIPALITY, THE NILGIRIS DISTRICT.

NAME OF THE APPLICANT:
Mr. N. SUBRAMANI

Scale : 1:100
All Dimension in Metre

SCHEDULE OF OPENINGS			
SL.NO	TYPE	DESCRIPTION	SIZE
1	GD	GLASS DOOR	1.52 X 2.10
2	RS	ROLLING SHUTTER	3.05 X 2.10
3	D	DOOR	0.91 X 2.10
4	D1	DOOR	0.76 X 2.10
5	W	WINDOW	3.05 X 2.10
6	W1	WINDOW	1.83 X 1.37
7	W2	WINDOW	1.52 X 1.37
8	V	VENTILATOR	0.91 X 0.76

AREA DETAILS IN		SQM
AREA OF THE LAND		567.00
AREA OF THE PROPOSED GROUND FLOOR		283.50
TOTAL AREA OF THE BUILDING		283.50
AREA REMAINING		283.50

FSI DETAILS
Floor Space Index = 0.5 Plot Coverage = 50.00 %

CAR PARKING
Required : 2Nos Provided : 2Nos

APPLICANT
N. SUBRAMANI
REGD STRUCTURAL ENGINEER

T. KARTHIK, M.E. (Structural)
Regd. Structural Engineer
DTC/2ND/RSZ/CR-4/21/07/2002
26, Sunray Villa, Bedford
Coonoor - 643 101, The Nilgiris, T.N.
Mobile : 95005 59903

OFFICE USE

TECHNICAL CONCURRENCE

ONLINE APPLICATION NUMBER : SWP/BPA/0103177/2024

BP/TCP/CP/NLG: 12/2024