



PLAN SHOWING THE PROPOSED CONSTRUCTION OF R.C.C ROOF GROUND FLOOR RESIDENTIAL BUILDING AT OLD G.R.S.NO: 88/1, NEW G.R.S.NO: 88/19, G.R PATTa NO: 8560, IN PALLATHUR VILLAGE & GROUP, PALLATHUR TOWN PANCHAYAT, SAKKOTTAI UNION, KARAİKUDI TALUK, SIVAGANGAI DISTRICT.


APPLICANT :- Mrs. AR. MEENAL W/o Mr. S. ARUNACHALAM

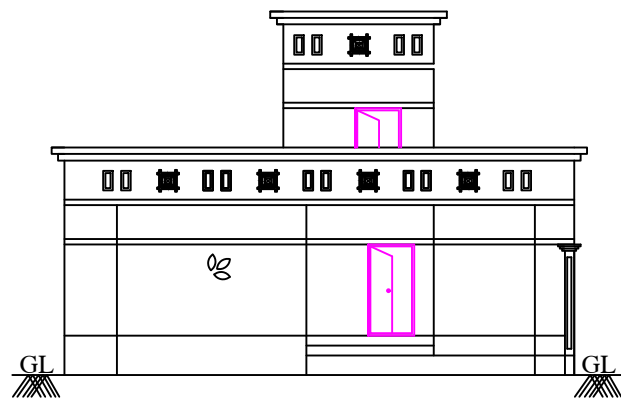


ELEVATION OF BLOCK - 1

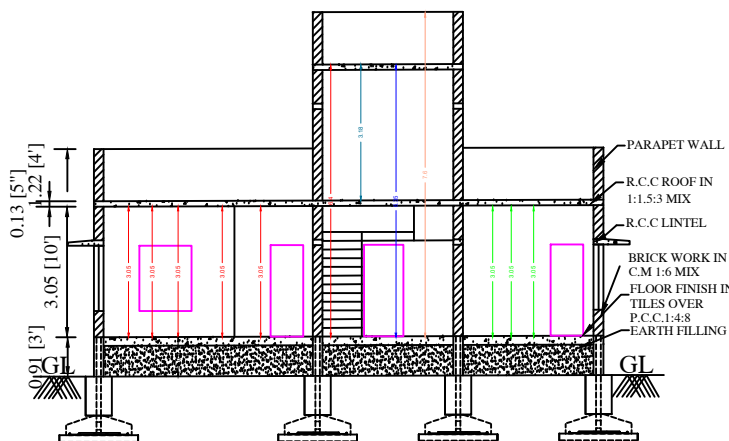


SECTION AA OF BLOCK - 1

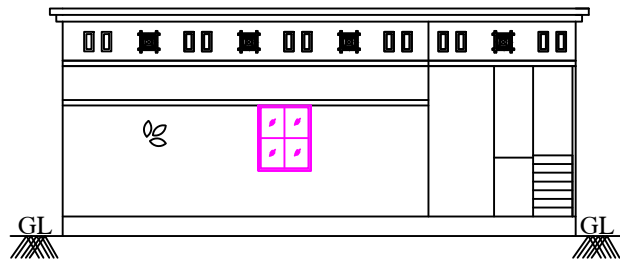


ELEVATION OF BLOCK - 2

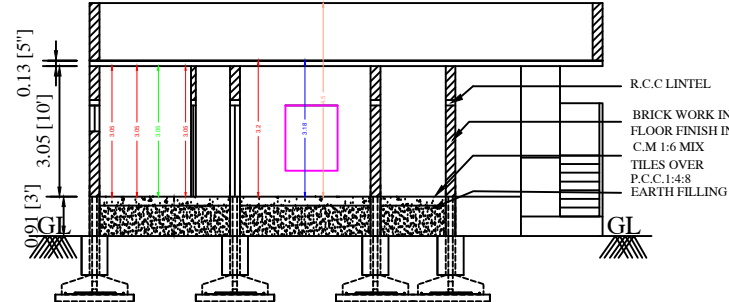


SECTION AA OF BLOCK - 2

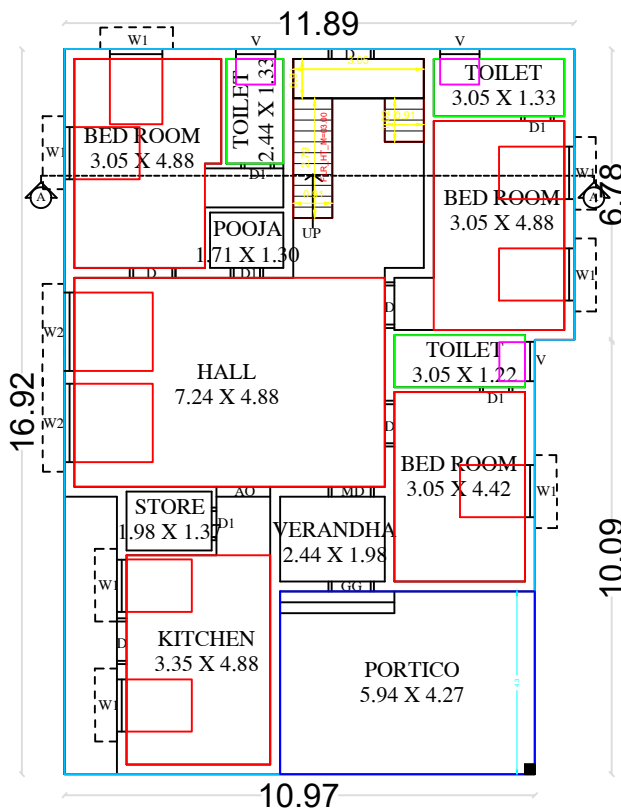


GROUND FLOOR PLAN BLOCK-1

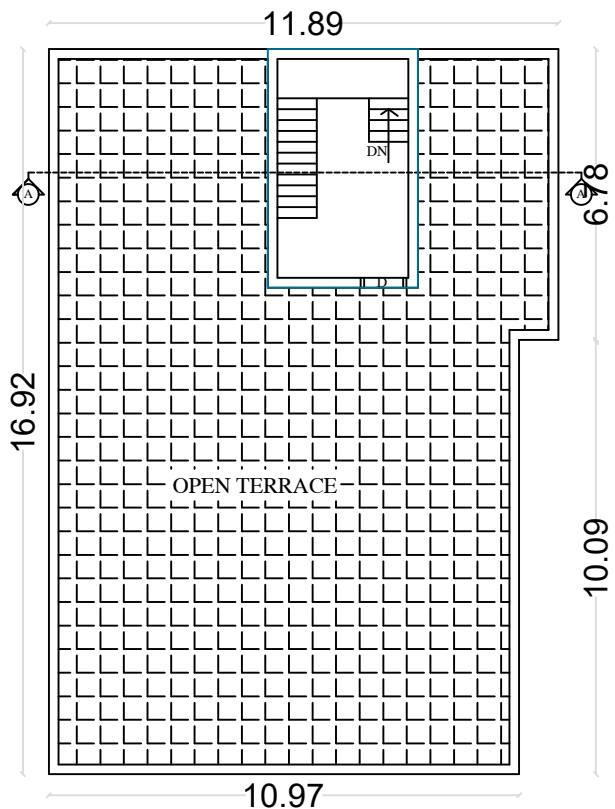


HEADROOM PLAN BLOCK-1

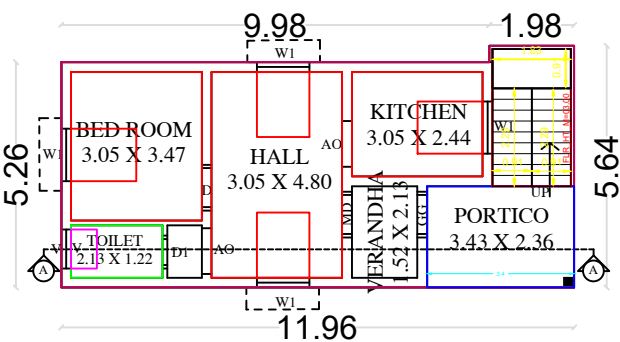


GROUND FLOOR PLAN BLOCK-2

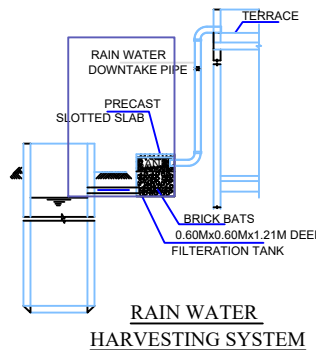

RAIN WATER HARVESTING SYSTEM

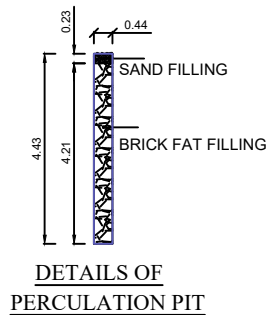


DETAILS OF PERCOLATION PIT

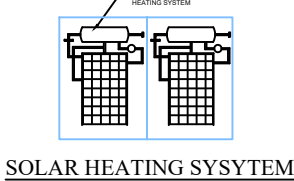


SOLAR HEATING SYSYTEM

DETAILS OF JOINERIES


MD - DOOR	1.52 X 2.13	W - WINDOW	1.22 X 1.06
D - DOOR	0.91 X 2.13	W1 - WINDOW	1.22 X 1.52
D1 - DOOR1	0.76 X 2.13	W2 - WINDOW	1.83 X 1.83
O - OPEN	0.91 X 2.13		
V - VENTILATOR	0.91 X 0.61		

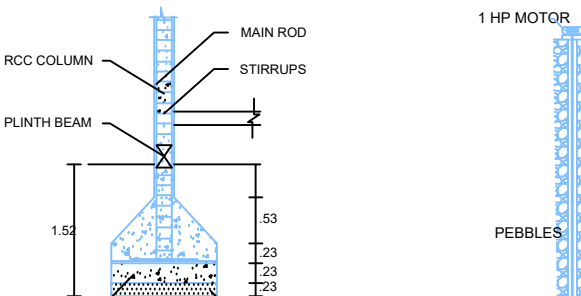


BORE WELL

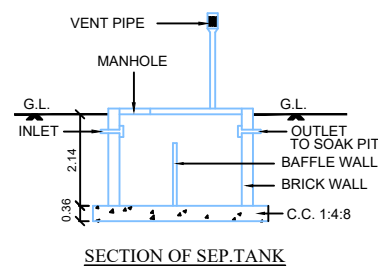

SECTION OF SEP.TANK

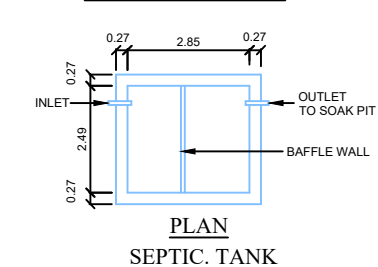


PLAN SEPTIC. TANK

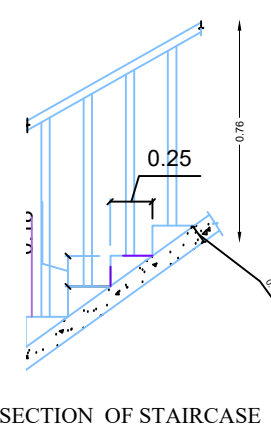

SECTION OF STAIRCASE



SY.NO:88/1

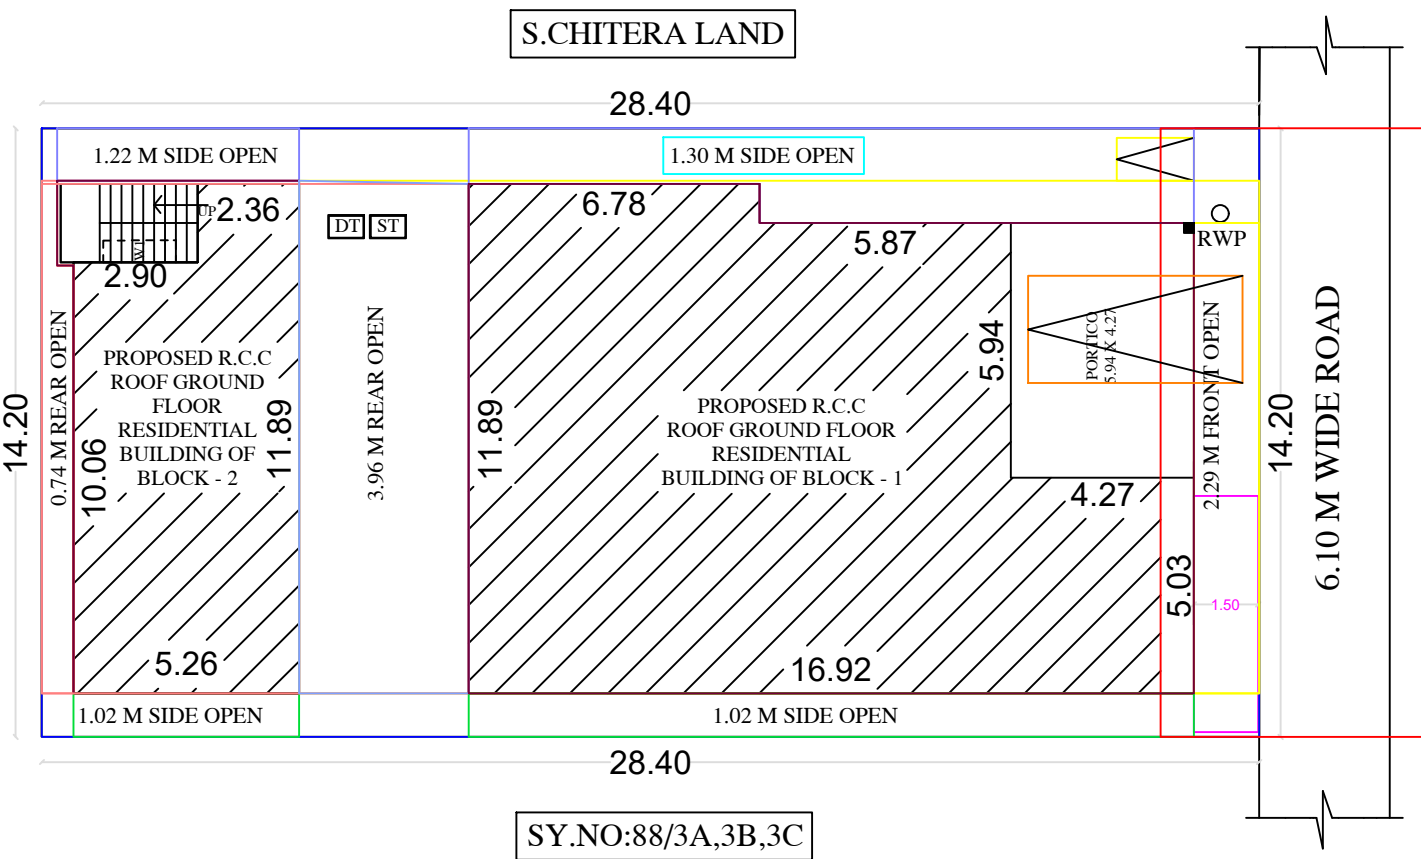

SITE PLAN

(SCALE 1: 100)

AREA DETAILS

SQ.M

SQ.FEET

AS PER DOCUMENT

388.80

4185.00

AS PER PATTa

388.80

4185.00

AS AT SITE

403.28

4340.87

PLINTH AREA

PRO. GROUND FLOOR AREA (BLOCK - 1)

191.83

2064.84

PRO. HEADROOM AREA (BLOCK - 1)

19.51

210.00

PRO. GROUND FLOOR AREA (BLOCK - 2)

63.66

685.23

AREA OF OPEN SPACE

133.31

1434.93

PARKING

REQUIRED

PROVIDED

CARS SPACE

1

1

TWO WHEELER SPACE

1

1

FSI

0.70

PLOT COVERAGE

65.71%

APPLICANT:-

AR Meenal

AR. MEENAL

REGISTERED ENGINEER:

Er. RM. PERIAIAH, B.E.,
SRI AMBAL CONSTRUCTIONS
Licensed Building Surveyor
No: 2, Bus Stand North Side Complex
PALLATHUR - 630 107
Cell: 94434 66401

OFFICE USE: