




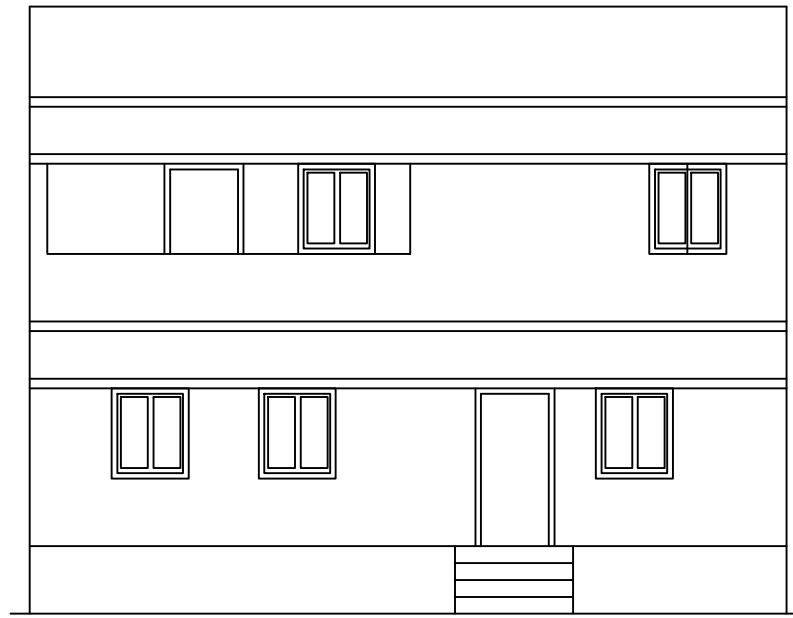

ELEVATION

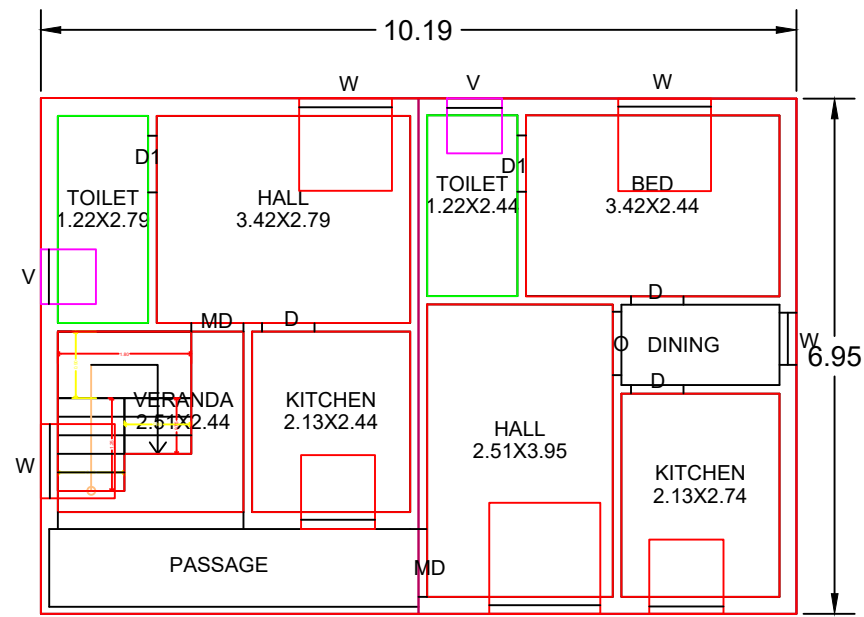

PRO.FIRST FLOOR PLAN


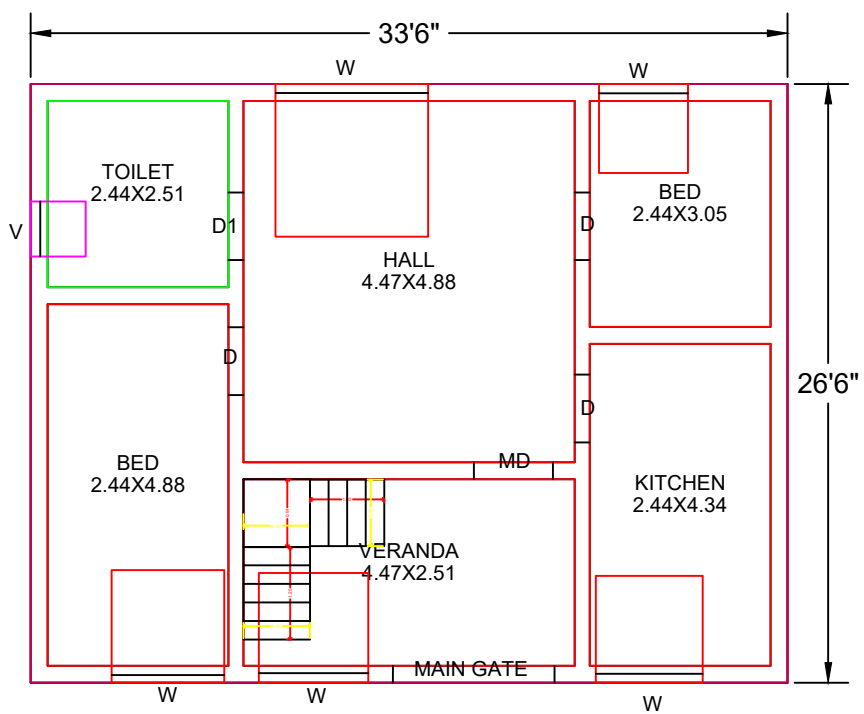


PLAN




PLAN SHOWING THE PROPOSED-ADDITIONAL CONSTRUCTION OF A FIRST FLOOR RCC ROOF  
RESIDENTIAL BUILDING IN S.NO:97/9,97/5,98/1A6A1,NEW PATTAN NO:462, NATTAM S.NO:97/159,RAILWAY  
FEEDER ROAD, THIRUPPUVANAM PUDUR, THIRUPPUVANAM TOWN PANCHAYAT, THIRUPPUVANAM  
TALUK, SIVAGANGAI DISTRICT.EXG GF DOOR NO:67/H1, WARD NO:12,NEW WARD NO:16



TOPO PLAN

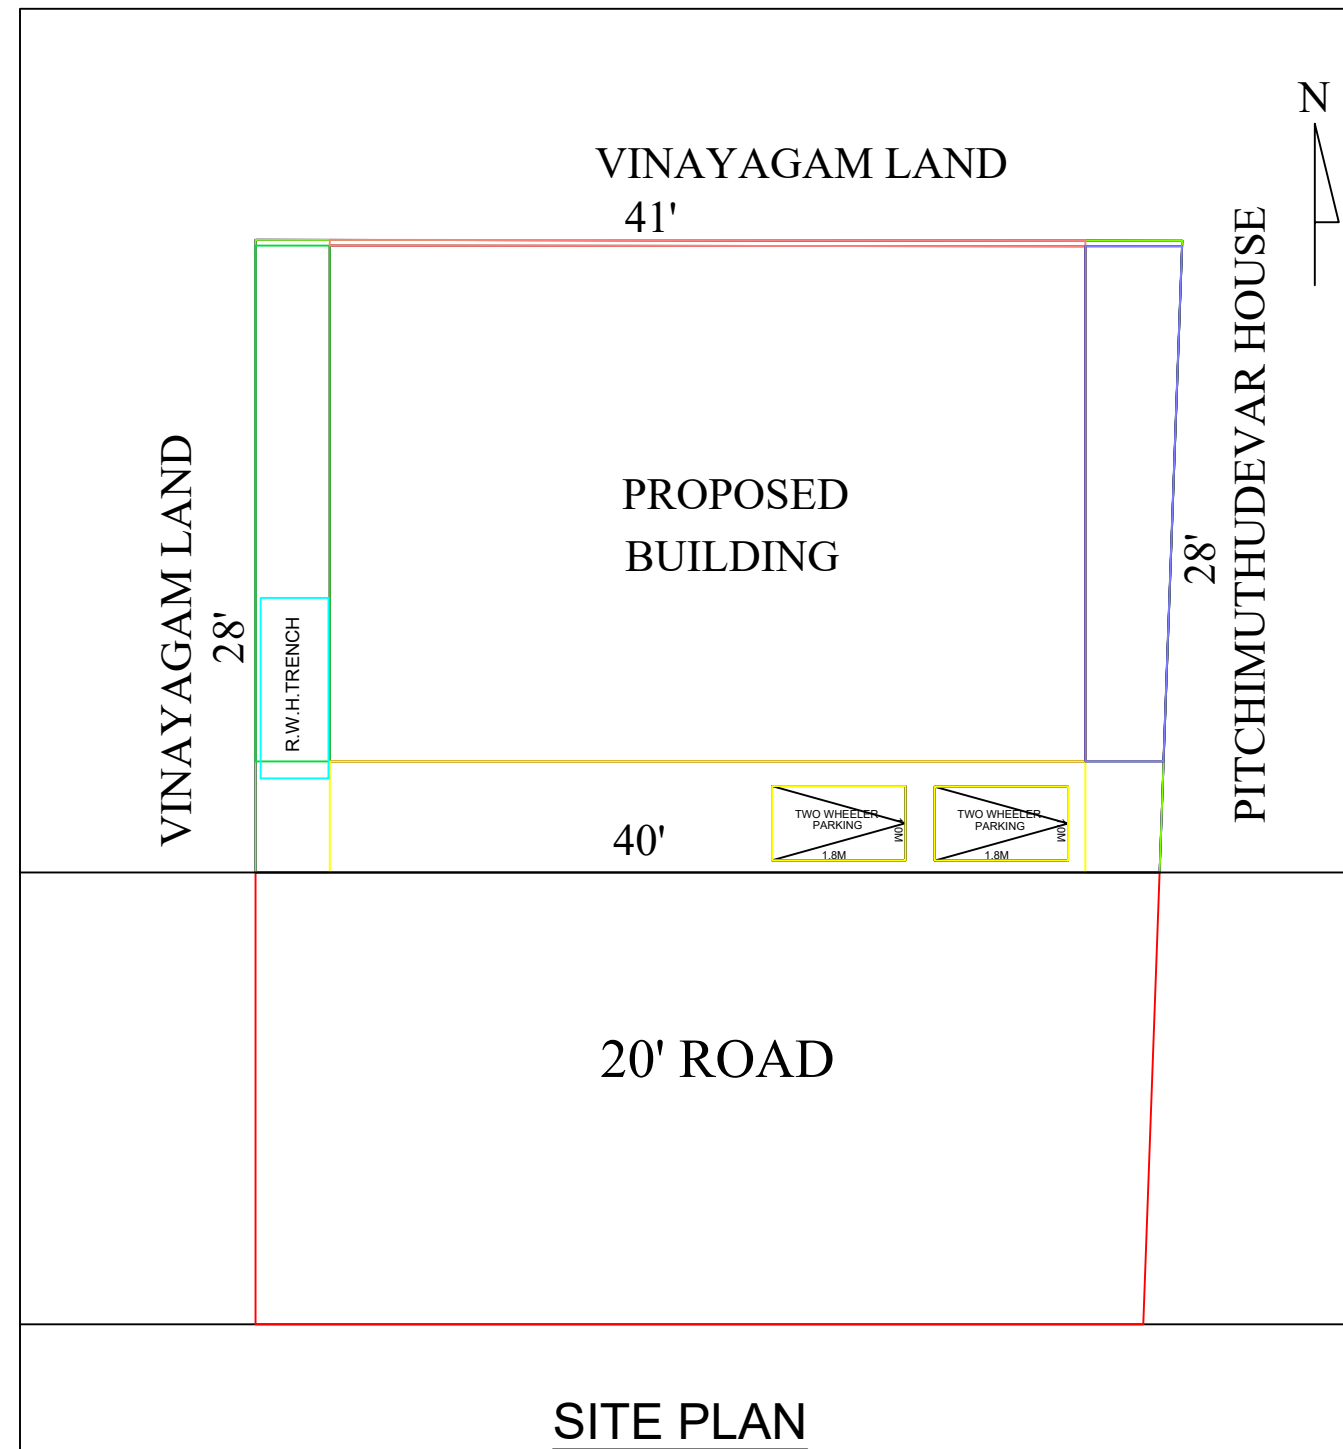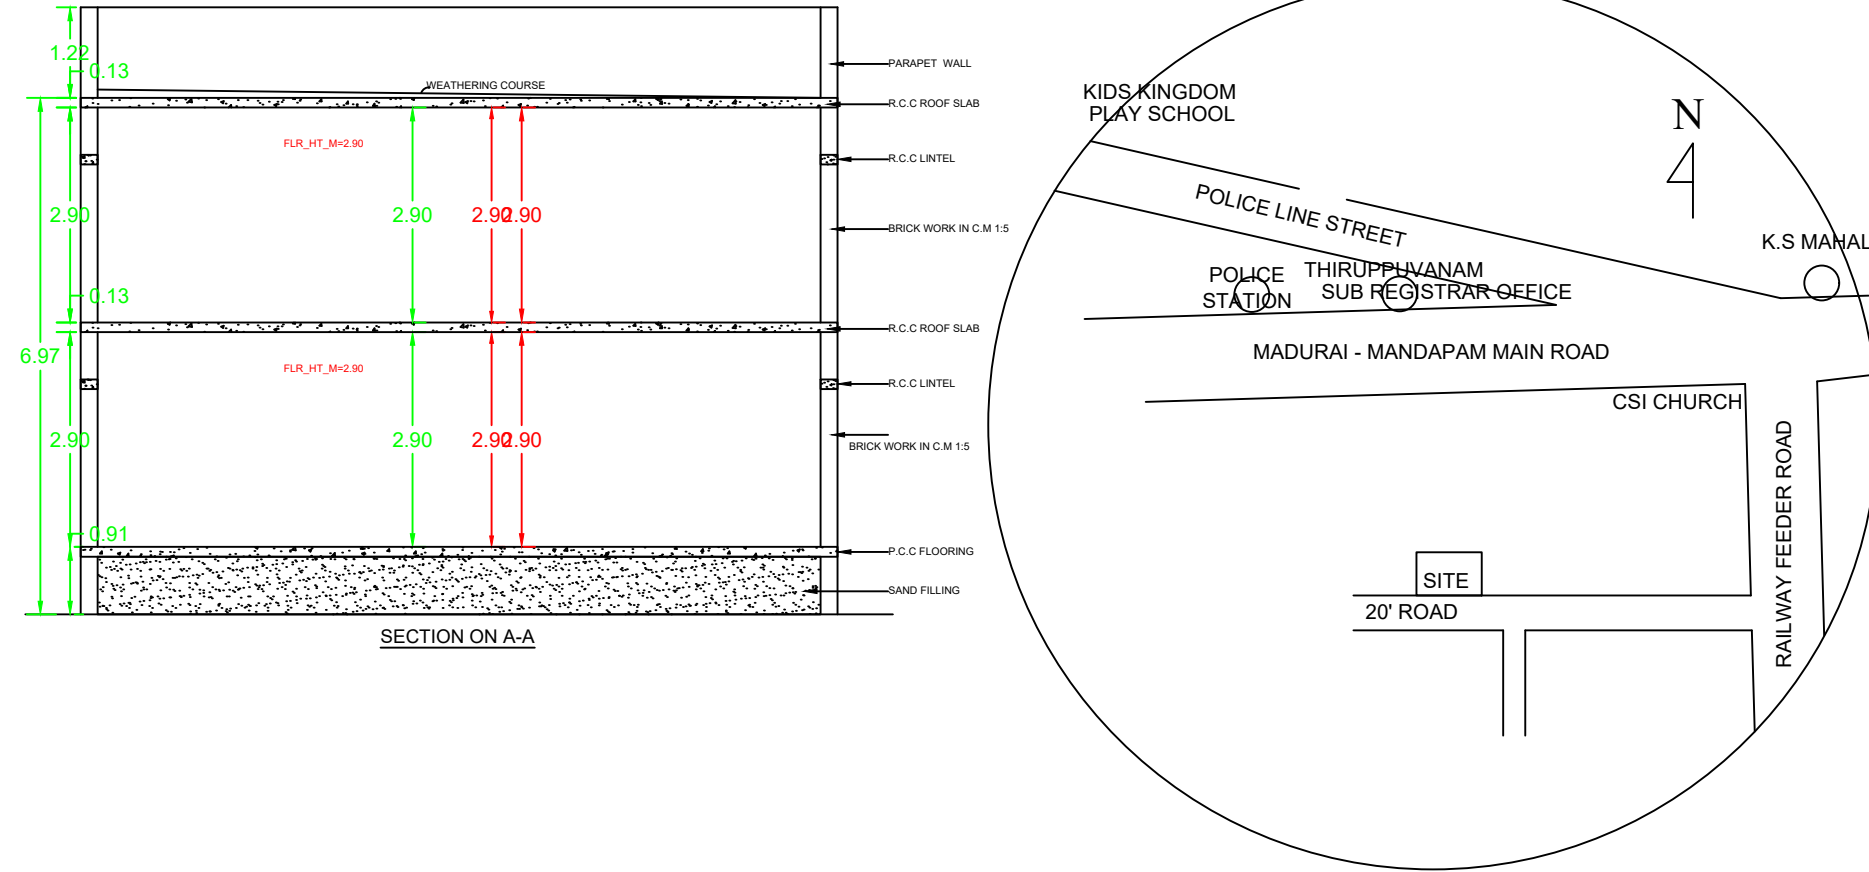



SITE PLAN

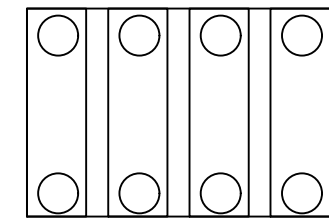


SOLAR WATER HEATING SYSTEM

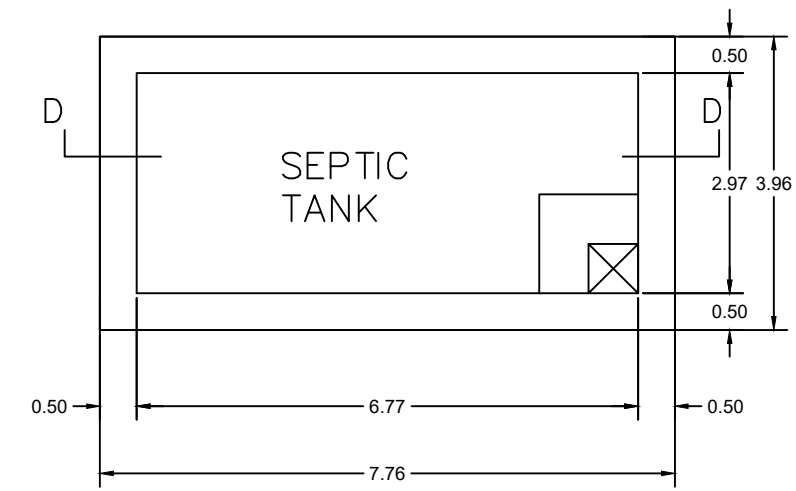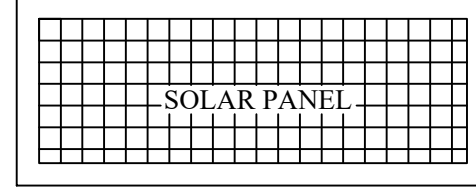

PLAN OF SEPTIC TANK  
SCALE 1"=2'-0"

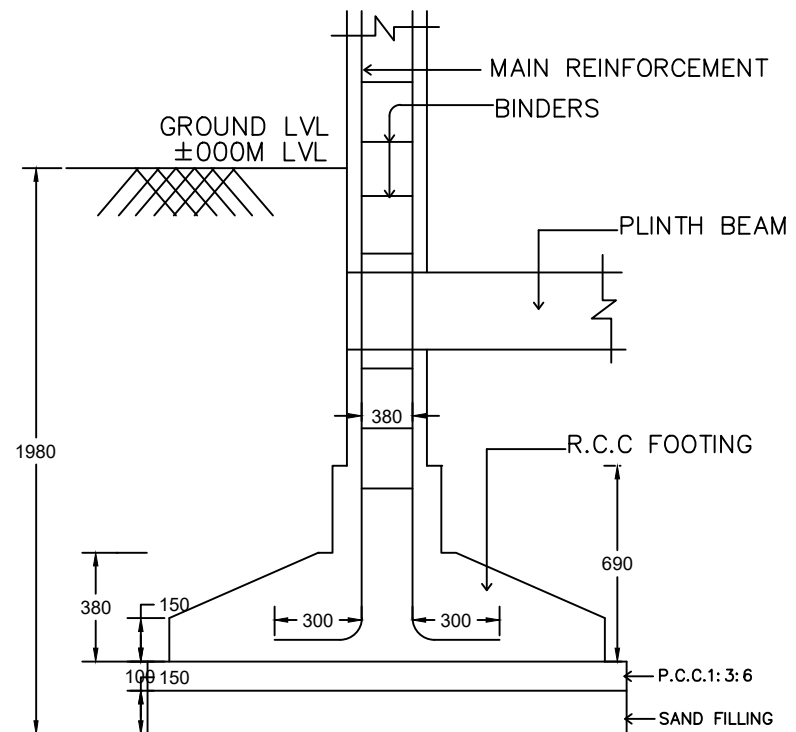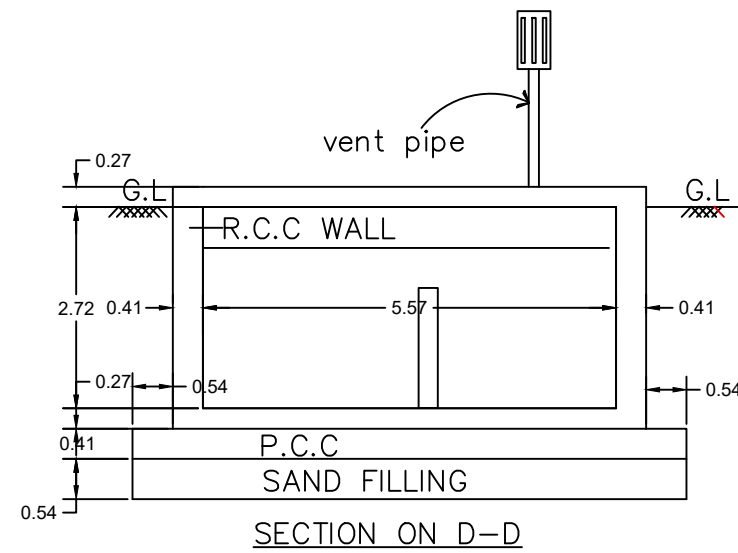

TYPICAL SECTION OF  
R.C.C COLUMN FOUNDATION  
SCALE : 1" = 2'-0"

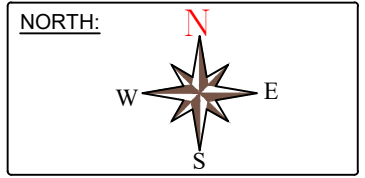

AREA DETAILS:

|                                      | Sq.Ft   | Sq.m   |
|--------------------------------------|---------|--------|
| TOTAL AREA OF SITE (AS PER DOCUMENT) | 1134.00 | 105.35 |
| EXG.GROUND FLOOR AREA                | 888.00  | 82.47  |
| PRO.FIRST FLOOR AREA                 | 763.26  | 70.91  |
| OPEN AREA                            | 246.00  | 22.88  |

JOINERY:

|    |   |             |
|----|---|-------------|
| MD | > | 3'6" X 7'0" |
| D  | > | 3'0" X 7'0" |
| D1 | > | 3'0" X 7'0" |
| D2 | > | 2'6" X 7'0" |
| W  | > | 4'6" X 4'0" |
| W1 | > | 4'6" X 2'6" |
| V  | > | 2'6" X 2'6" |

REGISTER ENGINEER:

**N. S. R.**  
ER.N.SRINIVASA RAMANUJAM DCE.,  
Consulting & Licensed Engineer  
Construction Engineer D.T&CP  
REG No - CE/SVG DIST/34/2021  
7B,Swamy Sannathi Street  
THIRUPPUVANAM -630 611,sivagangal Dist.  
Cell : 98421 14028 ,94871 24028

CLIENT

M.SEETHALAKSHMI

FSI:

Floor Space Index =  $\frac{153.38}{105.35} \leq 2 = 1.456$

OFFICE USE :