
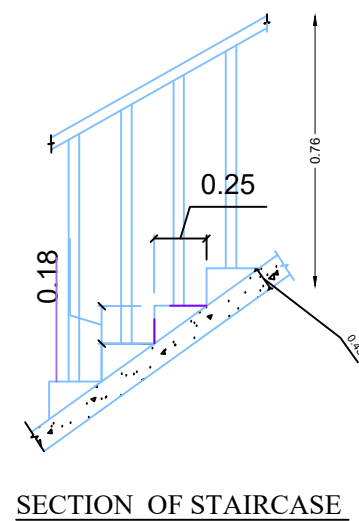
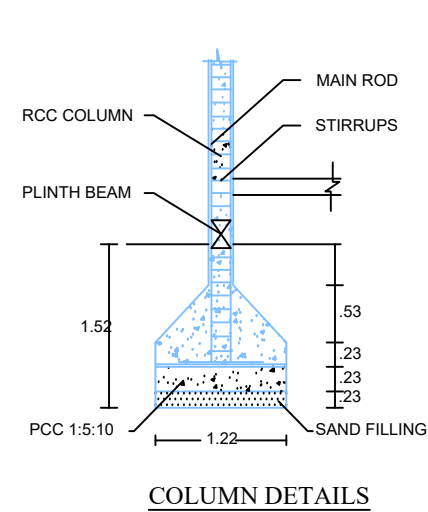
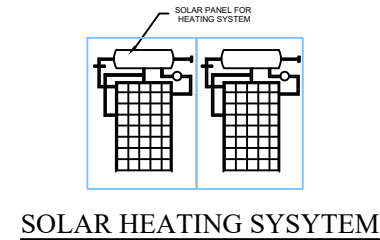
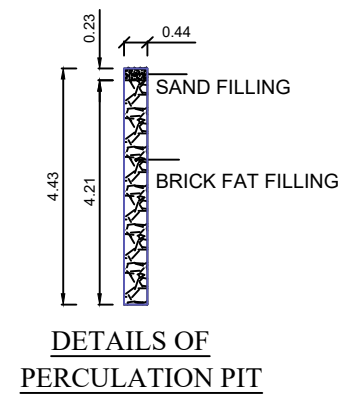
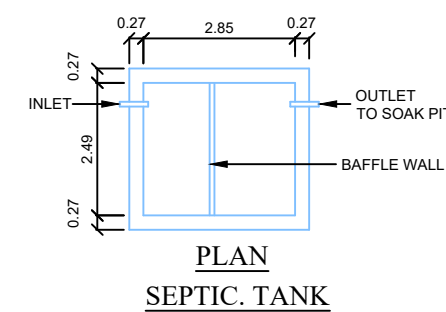
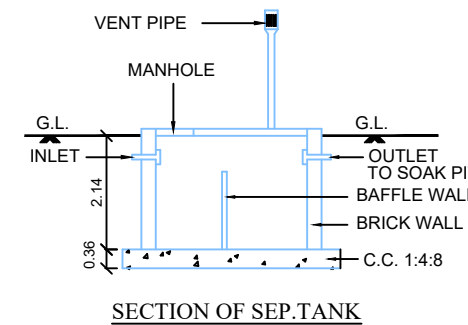
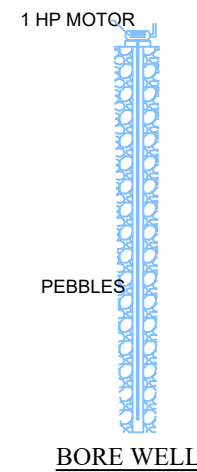
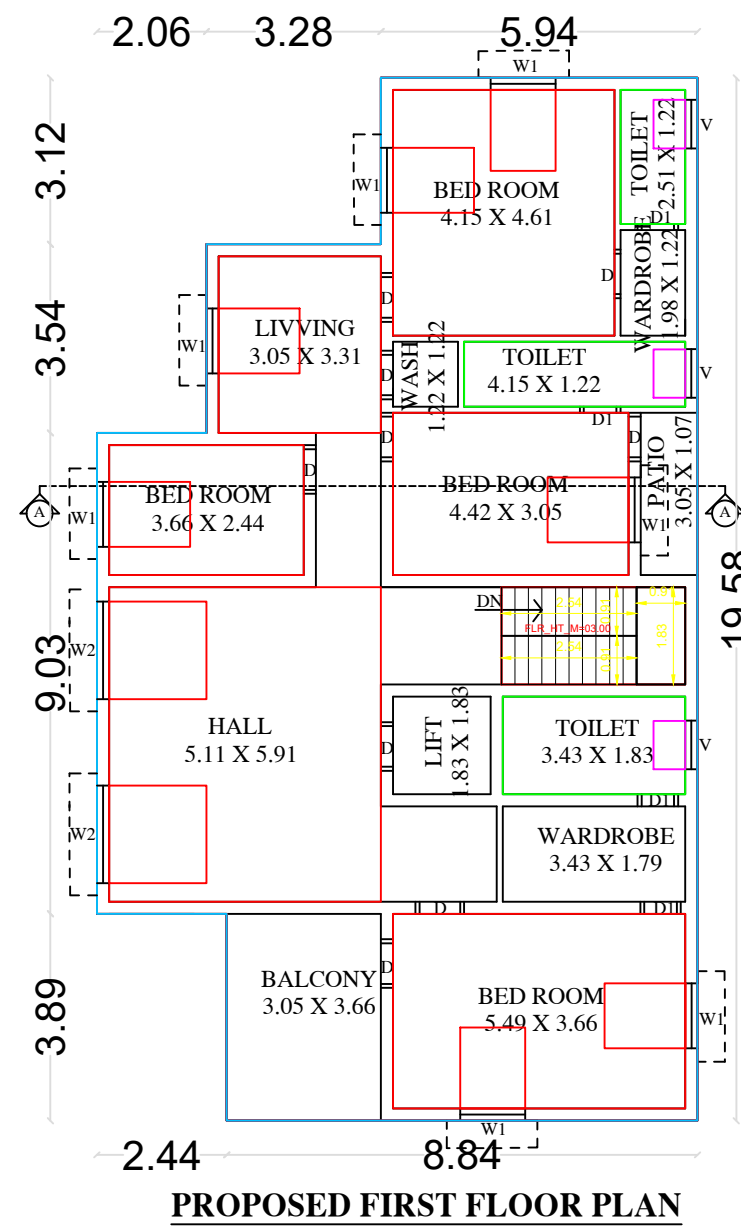
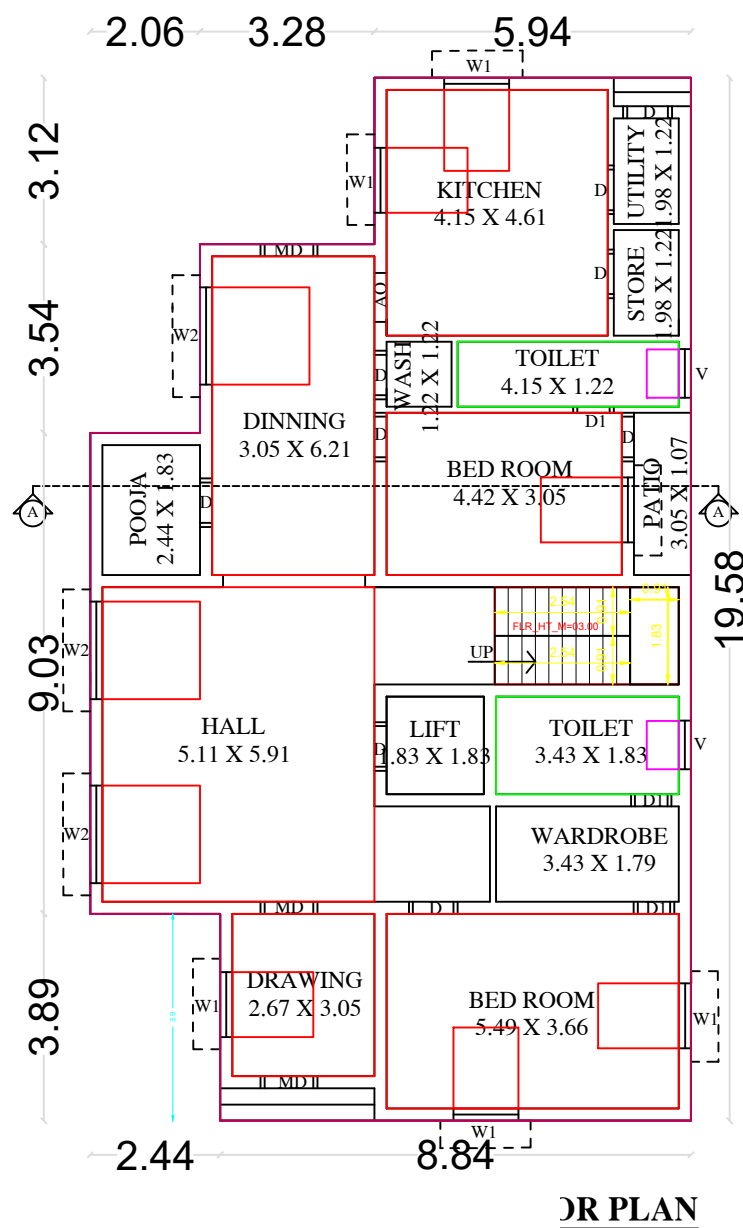
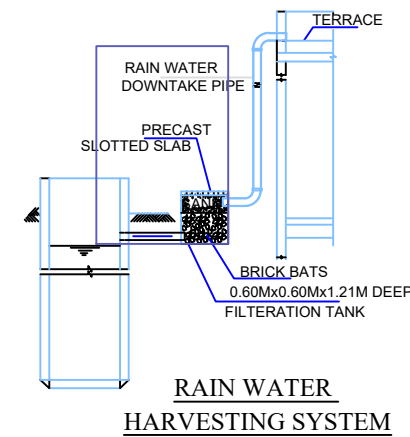
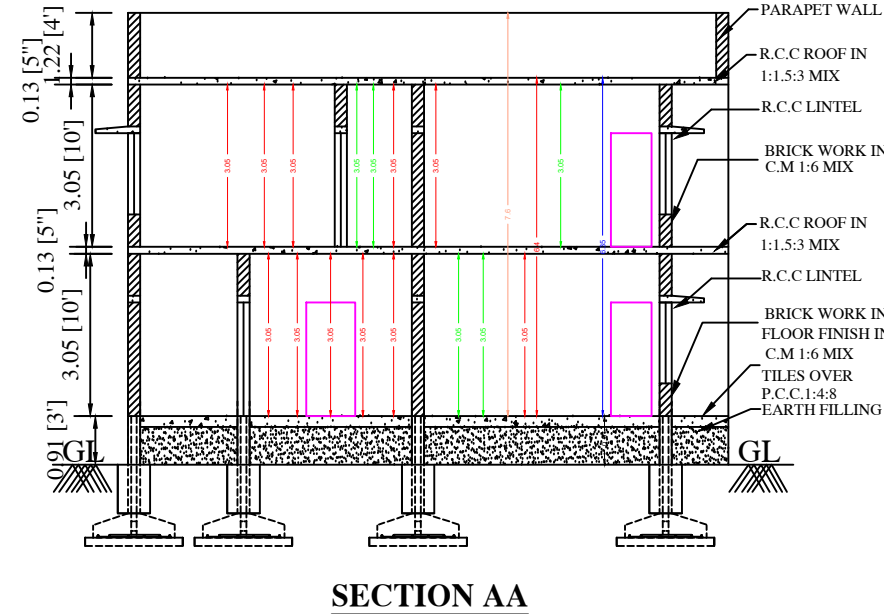


PLAN SHOWING THE PROPOSED CONSTRUCTION OF R.C.C ROOF GROUND AND FIRST FLOOR RESIDENTIAL BUILDING AT OLD G.R.S.NO: 363, NEW G.R.S.NO:363/2, IN "NARAYANAN AMBALAM STREET & RAMASAMY AMBALAM STREET," KOTTAIYUR VILLAGE, KOTTAIYUR TOWN PANCHAYAT, SAKKOTTAI UNION, KARAUKUDI TALUK, SIVAGANGAI DISTRICT.


APPLICANT :- 1. Mr. N. VARADHARAJAN S/o Mr. NAGAI AH
2. Mrs. V. MAITHILI W/o Mr. N. VARADHARAJAN

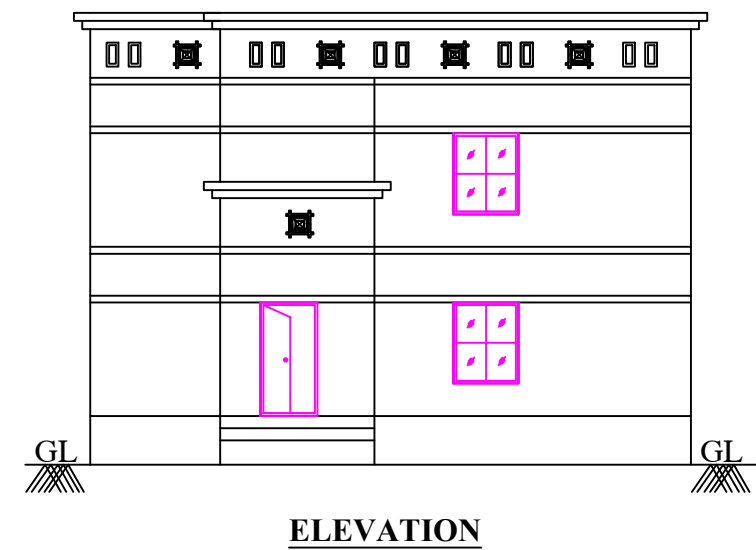


DETAILS OF JOINERIES			
MD - DOOR	1.52 X 2.13	W - WINDOW	1.22 X 1.06
D - DOOR	0.91 X 2.13	W1 - WINDOW	1.22 X 1.52
D1 - DOOR1	0.76 X 2.13	W2 - WINDOW	1.83 X 1.83
O - OPEN	0.91 X 2.13		
V - VENTILATOR	0.91 X 0.61		

AREA DETAILS	SQ.M	SQ.FEET
AS PER DOCUMENT	1150.00	12378.50
AS PER PATT A	1150.00	12378.50
AS AT SITE	1157.74	12461.81
PLINTH AREA		
PRO. GROUND FLOOR AREA	187.42	2017.37
PRO. FIRST FLOOR AREA	187.42	2017.37
AREA OF OPEN SPACE	962.58	10361.13
PARKING	REQUIRED	PROVIDED
CARS SPACE	2	2
TWO WHEELER SPACE	-	1
FSI	0.33	
PLOT COVERAGE	16.30%	

APPLICANT:-

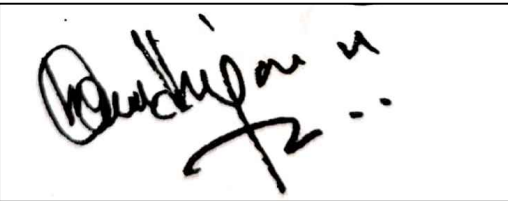


1. N. VARADHARAJAN

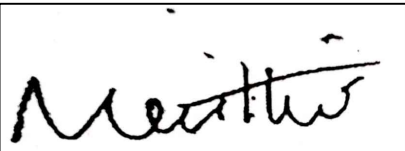

2. V. MAITHILI

REGISTERED ENGINEER:

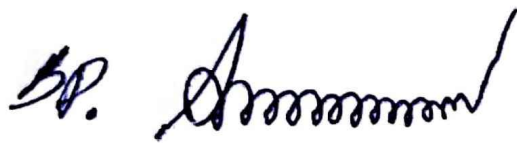


Er. SP. ARAVINDAN, D.C.E.,
Consulting Civil Engineer
Licensed Building Surveyor
S.V. CONSTRUCTION
No.20, Karpaga Complex, By-Pass Road
Sri Ram Nagar, KOTTAIYUR - 630 106
Cell : 9787493276

PLAN SHOWING THE PROPOSED CONSTRUCTION OF R.C.C ROOF GROUND AND FIRST FLOOR RESIDENTIAL BUILDING AT OLD G.R.S.NO: 363, NEW G.R.S.NO:363/2, IN "NARAYANAN AMBALAM STREET & RAMASAMY AMBALAM STREET," KOTTAIYUR VILLAGE, KOTTAIYUR TOWN PANCHAYAT, SAKKOTTAI UNION, KARAİKUDI TALUK, SIVAGANGAI DISTRICT.

APPLICANT :- 1. Mr. N. VARADHARAJAN S/o Mr. NAGAIAH


2. Mrs. V. MAITHILI W/o Mr. N. VARADHARAJAN

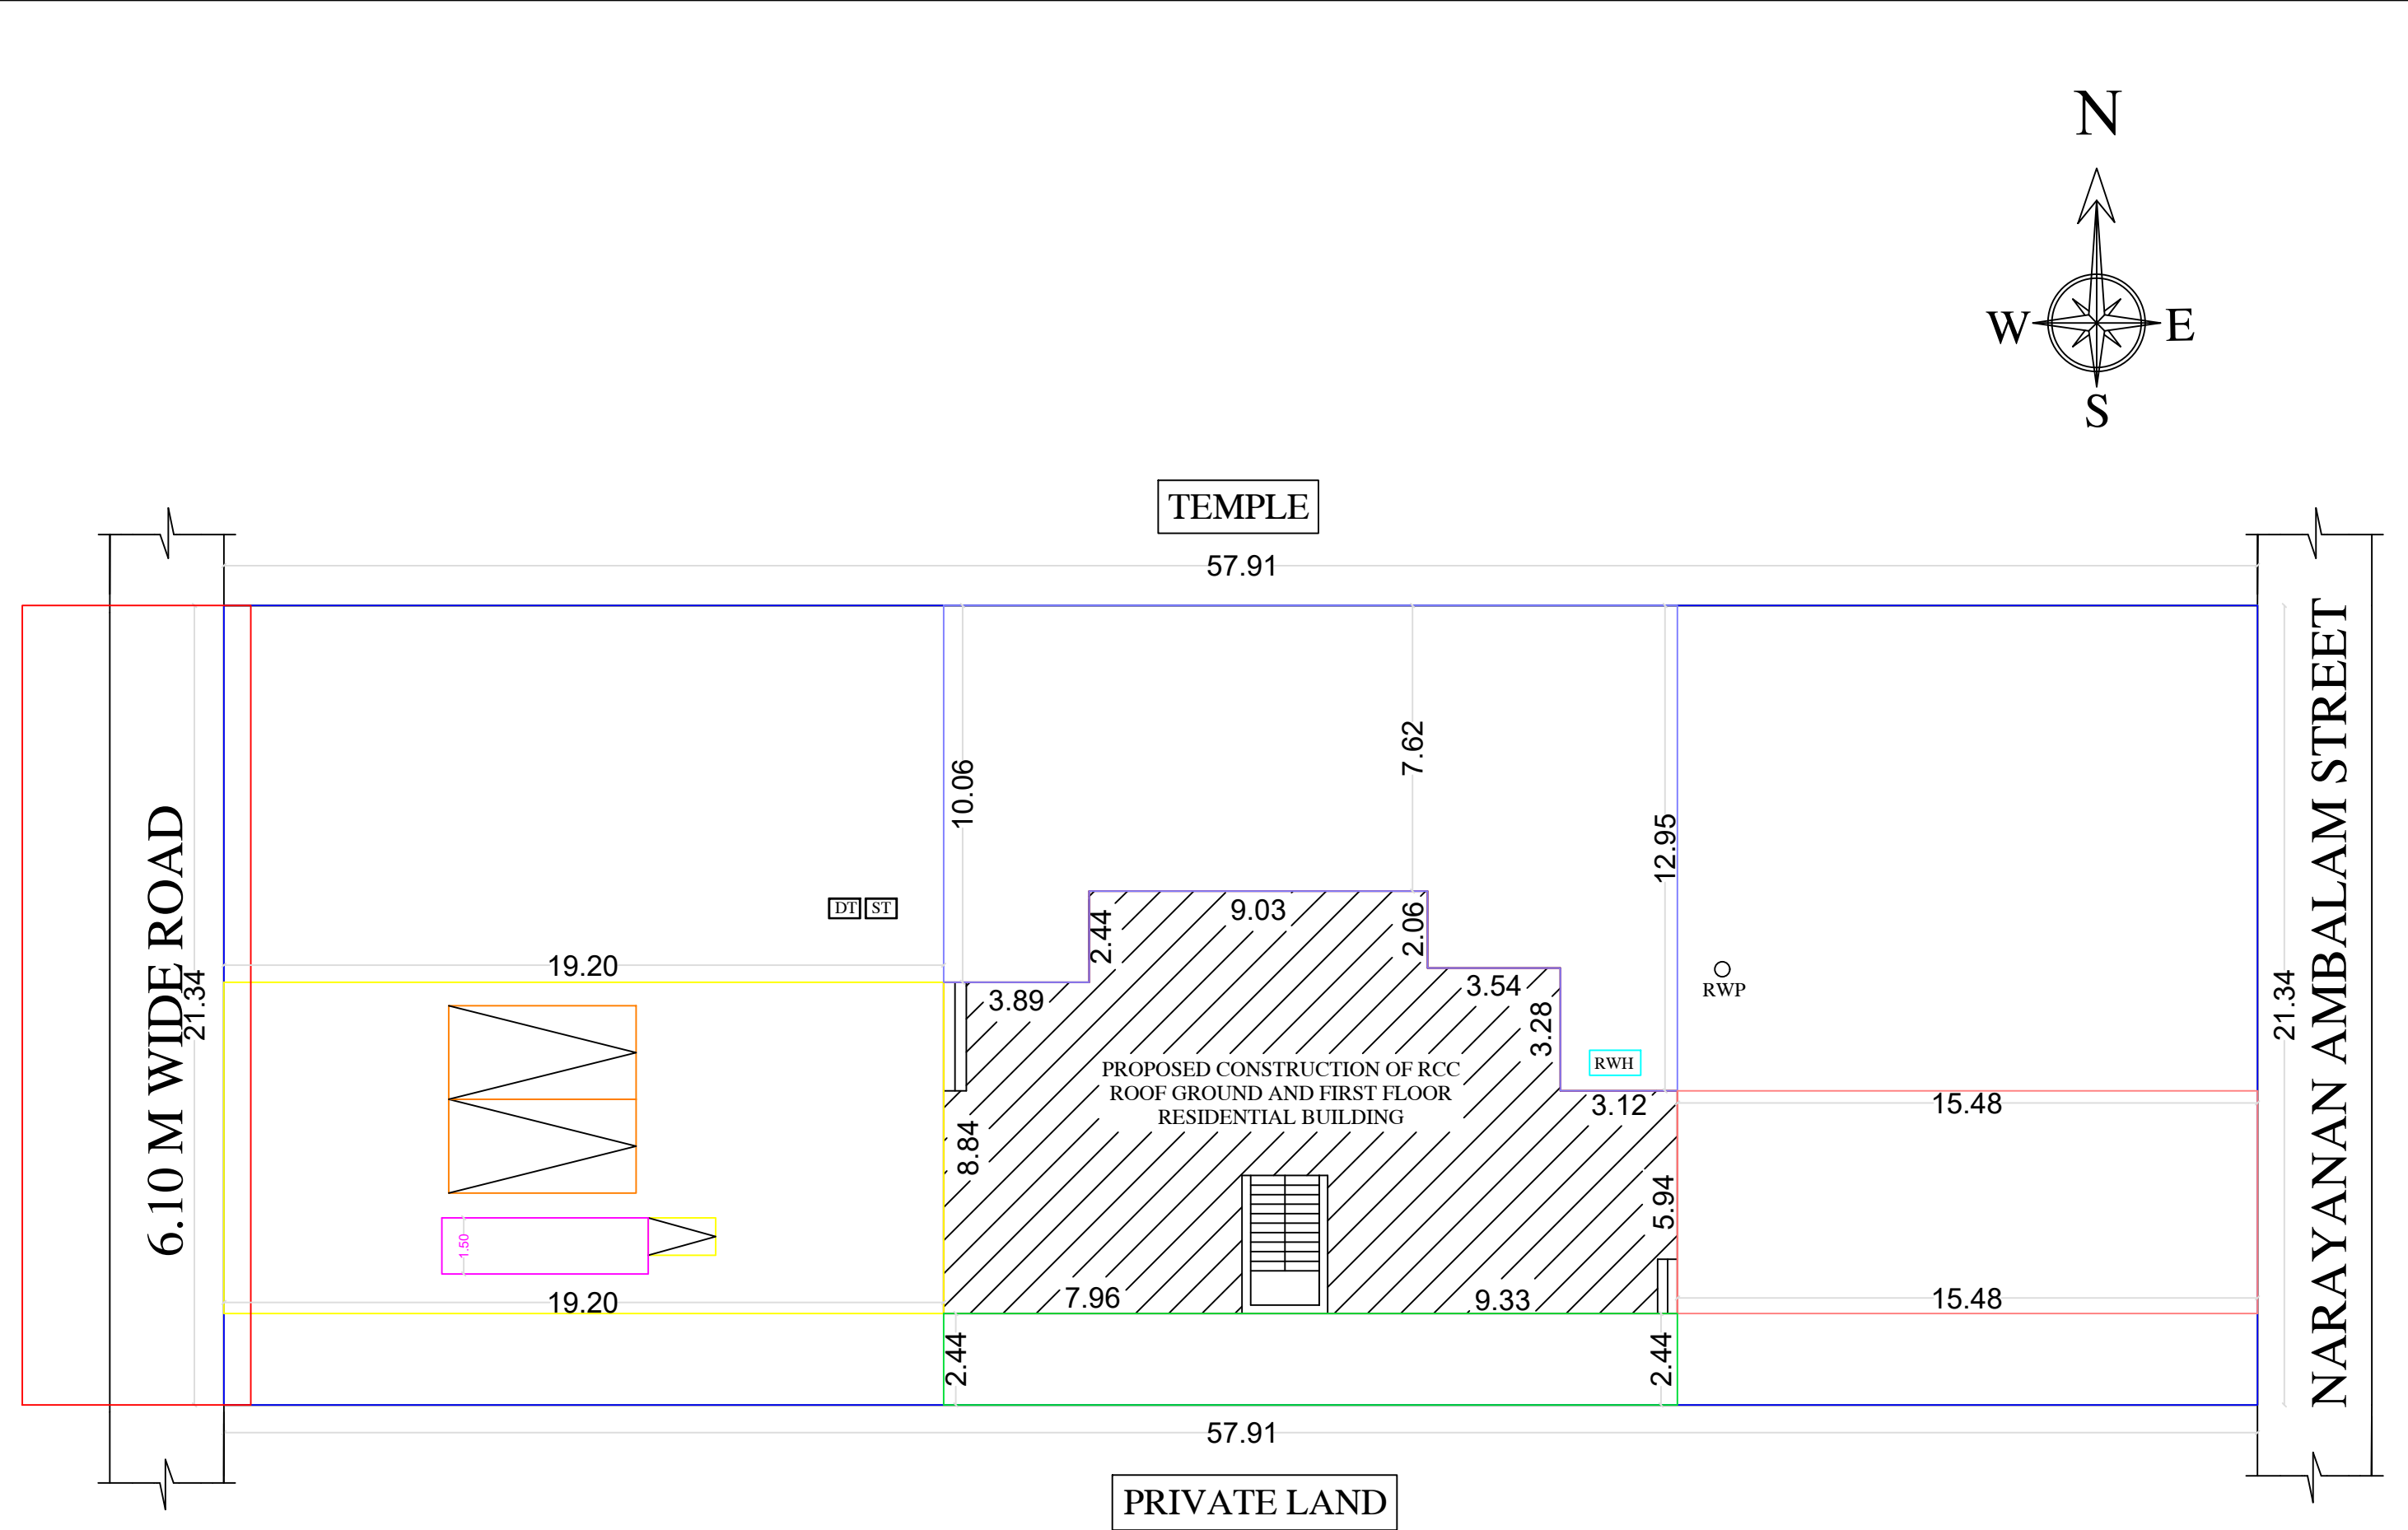

SITE PLAN
(SCALE 1: 100)

AREA DETAILS	SQ.M	SQ.FEET
AS PER DOCUMENT	1150.00	12378.50
AS PER PATTA	1150.00	12378.50
AS AT SITE	1157.74	12461.81
PLINTH AREA		
PRO. GROUND FLOOR AREA	187.42	2017.37
PRO. FIRST FLOOR AREA	187.42	2017.37
AREA OF OPEN SPACE	962.58	10361.13
PARKING	REQUIRED	PROVIDED
CARS SPACE	2	2
TWO WHEELER SPACE	-	1
FSI	0.33	
PLOT COVERAGE	16.30%	

APPLICANT:-

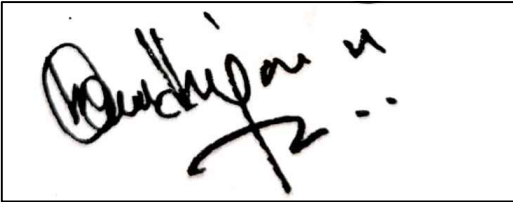

1. N. VARADHARAJAN



2. V. MAITHILI

REGISTERED ENGINEER:



Er. SP. ARAVINDAN, D.C.E.,
Consulting Civil Engineer
Licensed Building Surveyor
S.V. CONSTRUCTION
No.20, Karpaga Complex, By-Pass Road
Sri Ram Nagar, KOTTAIYUR - 630 106
Cell : 9787493276